



three eighths inch = one foot
one eighth inch = one foot
one quarter inch = one foot
one half inch = one foot
three quarters inch = one foot
one inch = one foot
two inches = one foot
three inches = one foot
four inches = one foot
five inches = one foot
six inches = one foot
seven inches = one foot
eight inches = one foot
nine inches = one foot
ten inches = one foot
eleven inches = one foot
twelve inches = one foot
thirteen inches = one foot
fourteen inches = one foot
fifteen inches = one foot
sixteen inches = one foot
seventeen inches = one foot
eighteen inches = one foot
nineteen inches = one foot
twenty inches = one foot
twenty one inches = one foot
twenty two inches = one foot
twenty three inches = one foot
twenty four inches = one foot
twenty five inches = one foot
twenty six inches = one foot
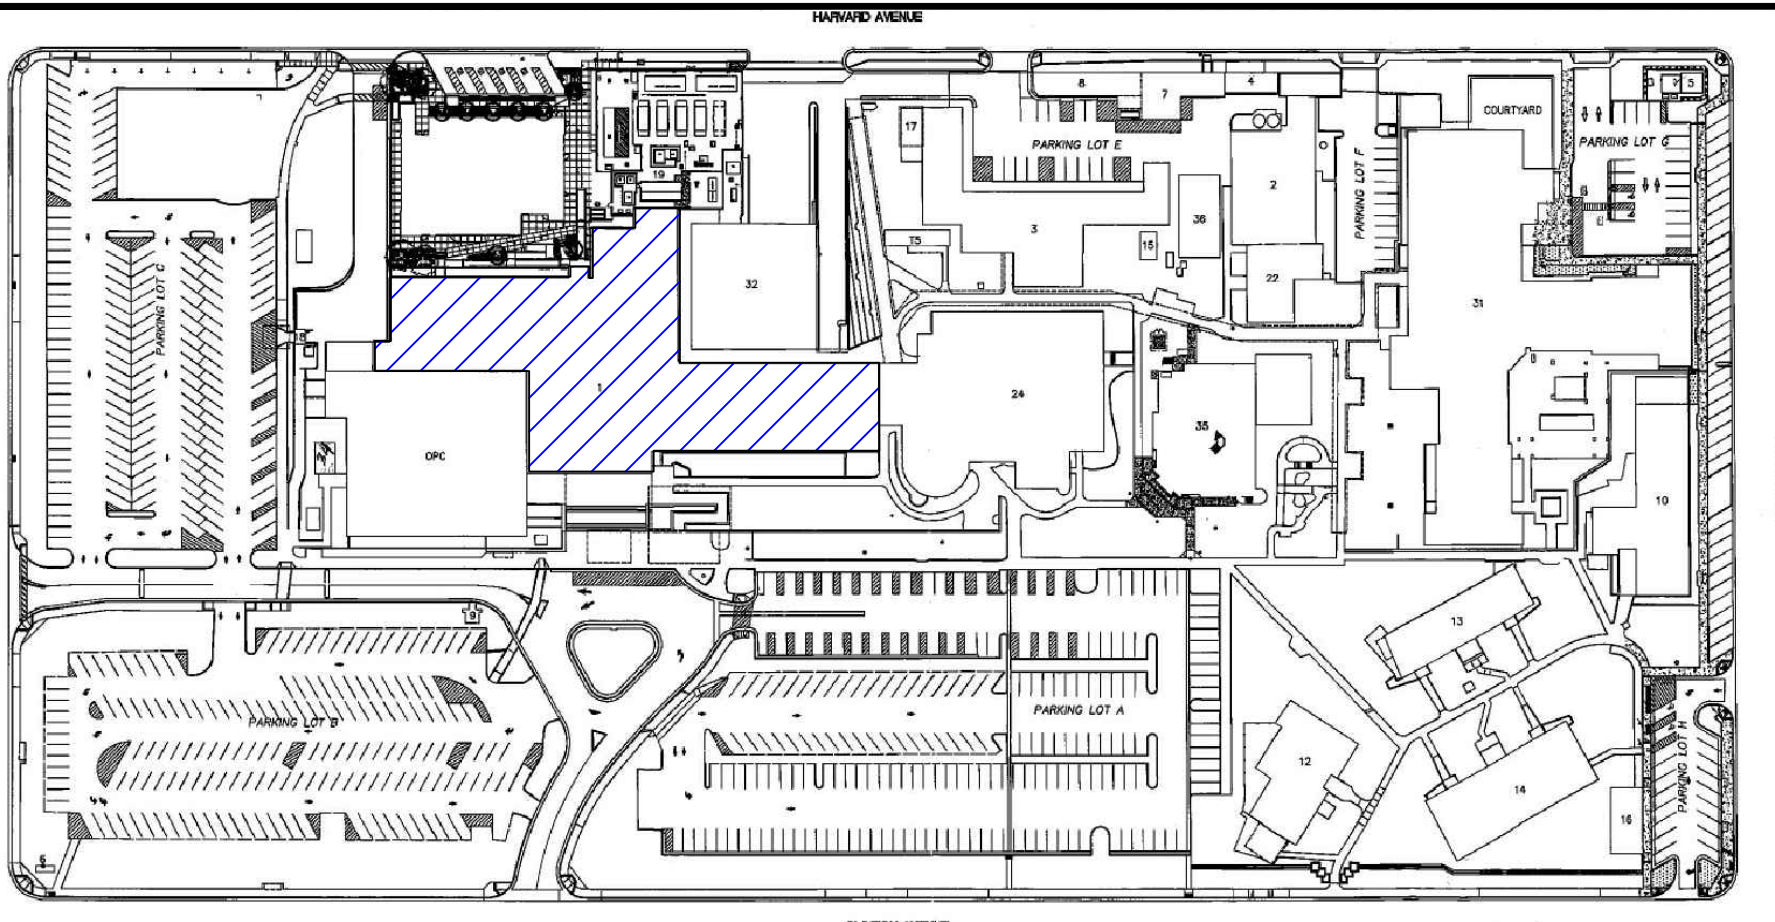

VICINITY MAP

LEGEND

- 4XX = SAMPLE POSITIVE FOR ACM (10/2/12)
- 4XX = NON ACM SAMPLE LOCATION (10/2/12)

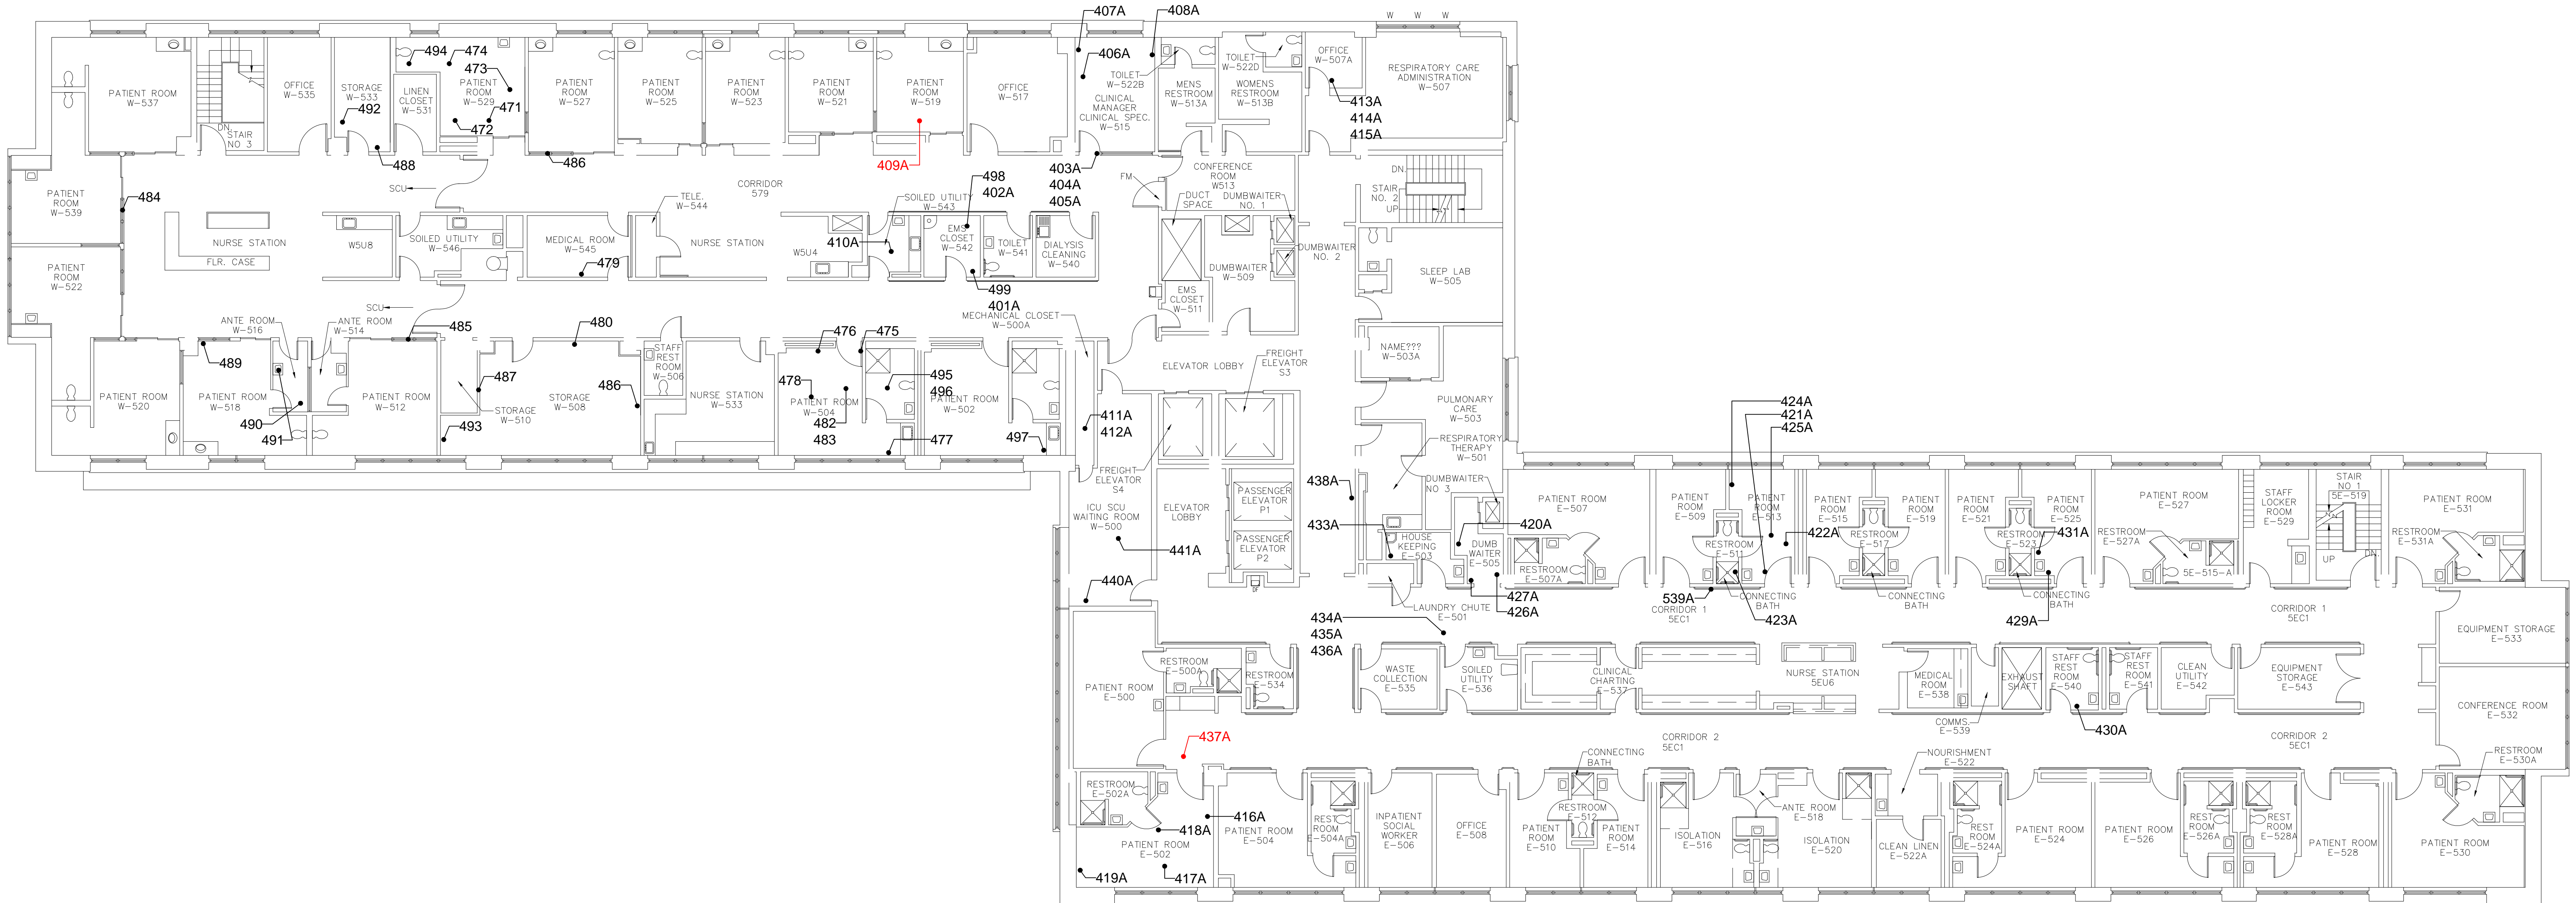

		CONSULTANTS:				ARCHITECT/ENGINEERS:		Drawing Title		Project Title		Project Number		Office of Construction and Facilities Management <div>Department of Veterans Affairs</div>	
		<div>MILLENNIUM CONSULTING ASSOCIATES A MECA Consulting, Inc. Company</div>				<div><div>i</div>Indus Systems, Inc. 2352, Main Street, Concord MA 01742 Tel: 978-461-0555 www.indus-systems.com</div>		FIFTH FLOOR PLAN SAMPLE LOCATIONS		ASBESTOS SURVEY VA FRESNO		261-12-J-2610			
												Building Number 01			
								Approved Project Director		Location VAMC FRESNO CALIFORNIA		Drawing Number			
Revisions		Date								Date 11/5/12		Checked KM		Drawn JR3	
												Dwg. 7 of 10			