



DOOR SCHEDULE																				
DOOR #	ROOM NAME	Pair of Doors	DOOR							FRAMES				DETAILS				RATING	HARDWARE SET	NOTES
			ACTIVE	INAC TIVE	HEIGHT	THICK NESS	TYPE	MATERIAL	GLAZING	TYPE	MATERIAL	DEPTH	FINISH	HEAD	JAMB	SILL				
4800	EXISTING CORRIDOR	Yes	PR	3'-0"	7'-0"	1-3/4"	EXIST	EXIST	EXIST	EXIST	EXIST	6-1/4"	EXIST	EXIST	EXIST	---	90 MIN	---	NO CHANGES	
4801	SALLY PORT	Yes	PR	3'-0"	7'-0"	1-3/4"	EXIST	EXIST	EXIST	EXIST	EXIST	5-3/4"	EXIST	EXIST	EXIST	---	---	3	PACS CONTROLLED FLOOR CLOSING MAG LOCK/PUSH PULL/NO EXIT DEVICES	
4801a	SALLY PORT	Yes	PR	3'-0"	7'-0"	1-3/4"	C	WD	LAMSAFETY	F2	HM	5-3/4"	PAINT	2A610	2A610	---	---	3	DOUBLE EGRESS PACS CONTROLLED FLOOR CLOSING MAG LOCK/PUSH PULL/NO EXIT DEVICES	
4804	SALLY PORT	Yes	PR	3'-0"	7'-0"	1-3/4"	C	WD	LAMSAFETY	F2	HM	5-3/4"	PAINT	2A610	2A610	---	---	3	DOUBLE EGRESS PACS CONTROLLED FLOOR CLOSING MAG LOCK/PUSH PULL/NO EXIT DEVICES	
4805	SALLY PORT	Yes	PR	3'-0"	7'-0"	1-3/4"	C	WD	LAMSAFETY	F1	HM	5-3/4"	PAINT	8A610	8A610	---	90 MIN	1	DOUBLE EGRESS PACS CONTROLLED FLOOR CLOSING MAG LOCK/PUSH PULL/NO EXIT DEVICES	
4809	OFFICE			3'-0"	7'-0"	1-1/2"	EXIST	EXIST	EXIST	EXIST	EXIST	5-3/4"	EXIST	EXIST	EXIST	---	---	---	NO CHANGE	
4810	ELECTRICAL CLOSET			3'-0"	7'-0"	1-1/2"	EXIST	EXIST	---	EXIST	EXIST	5-3/4"	EXIST	EXIST	EXIST	---	---	---	NO CHANGE	
4811	STAFF LOUNGE			3'-0"	7'-0"	1-1/2"	EXIST	EXIST	---	EXIST	EXIST	5-3/4"	EXIST	EXIST	EXIST	---	---	---	NO CHANGE	
4811A	STAFF TOILET			3'-0"	7'-0"	1-1/2"	EXIST	EXIST	---	EXIST	EXIST	5-3/4"	EXIST	EXIST	EXIST	---	---	---	NO CHANGE	
4812	MED STORAGE			3'-0"	7'-0"	1-1/2"	C	WD	LAMSAFETY	F1	HM	5-3/4"	PAINT	1A610	1A610	---	---	5	NEW DOOR	
4813	MED. ROOM			3'-0"	7'-0"	1-1/2"	EXIST	EXIST	EXIST	EXIST	EXIST	7"	EXIST	EXIST	EXIST	---	---	---	NO CHANGES	
4814A	NURSE STATION			3'-0"	7'-0"	1-1/2"	EXIST	EXIST	EXIST	EXIST	EXIST	5-3/4"	EXIST	EXIST	EXIST	---	---	10	ANTI-LIGATURE HOME	
4814B	CORRIDOR			3'-0"	7'-0"	1-1/2"	EXIST	EXIST	EXIST	EXIST	EXIST	5-3/4"	EXIST	EXIST	EXIST	---	---	10	ANTI-LIGATURE HOME	
4815	SINGLE PATIENT ROOM			3'-0"	7'-0"	1-1/2"	EXIST	EXIST	WD	---	EXIST	EXIST	EXIST	EXIST	EXIST	---	---	11	REPLACE LEVER TRIM WITH NEW PIVOT ANTI-LIGATURE CRESCENT HANDLE	
4815A	BATHROOM			3'-0"	7'-0"	1-1/2"	SSPD	EXIST	---	EXIST	EXIST	5-3/4"	EXIST	EXIST	EXIST	---	---	---	NO CHANGES	
4816	DOUBLE PATIENT ROOM			3'-0"	7'-0"	1-1/2"	EXIST	EXIST	WD	---	EXIST	EXIST	EXIST	EXIST	EXIST	---	---	11	REPLACE LEVER TRIM WITH NEW PIVOT ANTI-LIGATURE CRESCENT HANDLE	
4816A	BATHROOM			3'-0"	7'-0"	1-1/2"	SSPD	EXIST	---	EXIST	EXIST	5-3/4"	EXIST	EXIST	EXIST	---	---	---	NO CHANGES	
4817	DOUBLE PATIENT ROOM			3'-0"	7'-0"	1-1/2"	EXIST	EXIST	WD	---	EXIST	EXIST	EXIST	EXIST	EXIST	---	---	11	REPLACE LEVER TRIM WITH ANTI-LIGATURE CRESCENT HANDLE	
4817A	BATHROOM			3'-0"	7'-0"	1-1/2"	SSPD	EXIST	---	EXIST	EXIST	5-3/4"	EXIST	EXIST	EXIST	---	---	---	NO CHANGES	
4818	DOUBLE PATIENT ROOM			3'-0"	7'-0"	1-1/2"	EXIST	EXIST	WD	---	EXIST	EXIST	EXIST	EXIST	EXIST	---	---	11	REPLACE LEVER TRIM WITH ANTI-LIGATURE CRESCENT HANDLE	
4818A	BATHROOM			3'-0"	7'-0"	1-1/2"	SSPD	EXIST	---	EXIST	EXIST	5-3/4"	EXIST	EXIST	EXIST	---	---	---	NO CHANGES	
4819	DOUBLE PATIENT ROOM			3'-0"	7'-0"	1-1/2"	EXIST	EXIST	WD	---	EXIST	EXIST	EXIST	EXIST	EXIST	---	---	11	REPLACE LEVER TRIM WITH ANTI-LIGATURE CRESCENT HANDLE	
4819A	BATHROOM			3'-0"	7'-0"	1-1/2"	SSPD	EXIST	---	EXIST	EXIST	5-3/4"	EXIST	EXIST	EXIST	---	---	---	NO CHANGES	
4820	QUIET ROOM			3'-0"	7'-0"	1-3/4"	EXIST	EXIST	EXIST	EXIST	EXIST	5-3/4"	EXIST	EXIST	EXIST	---	---	12	REPLACE EXPOSED CLOSER, ANTI-LIGATURE PUSH PULL	
4821	MECH CLOSET			3'-0"	7'-0"	1-1/2"	EXIST	EXIST	EXIST	EXIST	EXIST	5-0/8"	EXIST	EXIST	EXIST	---	---	---	NO CHANGE	
4822	BARIATRIC PATIENT ROOM	Yes	PR	3'-4"	7'-0"	1'-0"	EXIST	EXIST	EXIST	EXIST	EXIST	5-3/4"	EXIST	EXIST	EXIST	---	---	4	REPLACE LEVER TRIM WITH ANTI-LIGATURE CRESCENT HANDLE	
4823A	BATHROOM			3'-4"	7'-0"	1-1/2"	SSPD	EXIST	---	EXIST	EXIST	5-3/4"	EXIST	EXIST	8A610	---	---	18	REPLACE LEVER TRIM WITH ANTI-LIGATURE CRESCENT HANDLE	
4823A	SECUSION/RESTRAINT ROOM			3'-0"	7'-0"	1-1/2"	EXIST	EXIST	LAMSAFETY	F1	HM	5-3/4"	PAINT	1A610	1A610	---	---	14	RELOCATED DOOR REPLACE LEVER TRIM WITH ANTI-LIGATURE CRESCENT HANDLE	
4823B	SECUSION TOILET			3'-0"	7'-0"	1-1/2"	SSPD	EXIST	---	EXIST	EXIST	5-3/4"	EXIST	EXIST	EXIST	---	---	18	REPLACE LEVER TRIM WITH ANTI-LIGATURE CRESCENT HANDLE	
4824A	PATIENT STORAGE			3'-0"	7'-0"	1-1/2"	EXIST	EXIST	---	EXIST	EXIST	5-3/4"	EXIST	EXIST	EXIST	---	---	15	REPLACE LEVER TRIM WITH ANTI-LIGATURE CRESCENT HANDLE	
4824a	VISITATION AREA			3'-0"	7'-0"	1-1/2"	A	WD	---	F1	HM	5-3/4"	PAINT	1A610	1A610	---	---	6	NEW PACS CONTROLLED MAG LOCK/FLOOR CLOSER	
4824b	VISITATION AREA			3'-0"	7'-0"	1-1/2"	B	WD	LAMSAFETY	F1	HM	5-3/4"	PAINT	1A610	1A610	---	---	6	NEW PACS CONTROLLED MAG LOCK/FLOOR CLOSER	
4824C	UNI-SEX PUBLIC TOILET			3'-0"	7'-0"	1-1/2"	EXIST	EXIST	---	EXIST	EXIST	5-3/4"	EXIST	EXIST	EXIST	---	---	11	REPLACE LEVER TRIM WITH ANTI-LIGATURE CRESCENT HANDLE	
4825	NURSE MANAGER OFFICE			3'-0"	7'-0"	1-1/2"	C	WD	LAMSAFETY	F1	HM	5-3/4"	PAINT	1A610	1A610	---	---	7	NEW ANTI-LIGATURE CRESCENT HANDLE	
4826	EXAM			3'-4"	7'-0"	1-1/2"	EXIST	EXIST	EXIST	EXIST	EXIST	5-3/4"	EXIST	EXIST	EXIST	---	---	15	ANTI-LIGATURE CRESCENT HANDLE	
4827	CLEAN LINEN			3'-4"	7'-0"	1-1/2"	EXIST	EXIST	EXIST	EXIST	EXIST	5-3/4"	EXIST	EXIST	EXIST	---	45 MIN	---	NO CHANGE	
4828	SOILED LINEN			3'-4"	7'-0"	1-1/2"	EXIST	EXIST	EXIST	EXIST	EXIST	5-3/4"	EXIST	EXIST	EXIST	---	45 MIN	---	NO CHANGE	
4828A	SOILED LINEN			3'-0"	7'-0"	1-1/2"	EXIST	EXIST	EXIST	EXIST	EXIST	6-1/4"	EXIST	EXIST	EXIST	---	90 MIN	---	NO CHANGE	
4829	PATIENT TOILET			3'-0"	7'-0"	1-3/4"	EXIST	EXIST	EXIST	EXIST	EXIST	5-3/4"	EXIST	EXIST	EXIST	---	---	16	ANTI-LIGATURE CRESCENT HANDLE	
4830	NOURISHMENT			3'-0"	7'-0"	1-1/2"	EXIST	EXIST	EXIST	EXIST	EXIST	5-3/4"	EXIST	EXIST	EXIST	---	---	15	ANTI-LIGATURE CRESCENT HANDLE	
4831	DINING			3'-0"	7'-0"	1-3/4"	B	WD	LAMSAFETY	F3	HM	5-3/4"	PAINT	6A610	3 & 7A610	---	---	8	NEW PIVOT ANTI-LIGATURE CRESCENT HANDLE	
4832	STORAGE			4'-0"	7'-0"	1-1/2"	EXIST	EXIST	---	EXIST	EXIST	5-3/4"	EXIST	EXIST	EXIST	---	---	---	NO CHANGE	
4833A	GROUP ROOM			3'-0"	7'-0"	1-3/4"	B	WD	LAMSAFETY	F3	HM	5-3/4"	PAINT	3A610	3 & 7A610	---	---	8	NEW PIVOT ANTI-LIGATURE CRESCENT HANDLE	
4833B	DAY ROOM			3'-0"	7'-0"	1-3/4"	B	WD	LAMSAFETY	F3	HM	5-3/4"	PAINT	3A610	3 & 7A610	---	---	8	NEW PIVOT ANTI-LIGATURE CRESCENT HANDLE	
4834	HOUSEKEEPING			3'-0"	7'-0"	1-1/2"	EXIST	EXIST	---	EXIST	EXIST	5-3/4"	EXIST	EXIST	EXIST	---	---	---	NO CHANGES	
4835	SOILED UTILITY			3'-0"	7'-0"	1-1/2"	EXIST	EXIST	EXIST	EXIST	EXIST	5-3/4"	EXIST	EXIST	EXIST	---	45 MIN	---	NO CHANGES	
4836	CLEAN UTILITY			3'-0"	7'-0"	1-1/2"	EXIST	EXIST	EXIST	EXIST	EXIST	5-3/4"	EXIST	EXIST	EXIST	---	---	---	NO CHANGES	
4837	STAFF CONFERENCE			3'-0"	7'-0"	1-1/2"	EXIST	EXIST	EXIST	EXIST	EXIST	5-3/4"	EXIST	EXIST	EXIST	---	---	15	ANTI-LIGATURE CRESCENT HANDLE	
4838	CHIEF SOCIAL WORKER			3'-0"	7'-0"	1-1/2"	C	WD	LAMSAFETY	F1	HM	5-3/4"	PAINT	1A610	1A610	---	---	9	ALL NEW HARDWARE	
4839	SHARED SOCIAL WORKER OFFICE			3'-0"	7'-0"	1-1/2"	EXIST	EXIST	EXIST	EXIST	EXIST	5-3/4"	EXIST	EXIST	EXIST	---	---	---	NO CHANGE	
4840	MECHANICAL SHAFT			3'-0"	7'-0"	1-1/2"	EXIST	EXIST	---	EXIST	EXIST	6-1/4"	EXIST	EXIST	EXIST	---	90 MIN	---	NO CHANGES	
4841	EXISTING F.F.E.P. CLOSET			2'-8"	7'-0"	1-1/2"	EXIST	EXIST	EXIST	EXIST	EXIST	5-3/4"	EXIST	EXIST	EXIST	---	---	17	NON-LIGATURE LOCK CYLINDER	
4842	EXISTING STAIR			2'-8"	7'-0"	1-1/2"	C	WD	LAMSAFETY	EXIST	EXIST	6-1/4"	EXIST	EXIST	EXIST	---	90 MIN	2	REMOVE EXIT DEVICE AND MAG LOCK TRIM. PROVIDE ANTI-LIGATURE LOCK	
4843	EXISTING STAIR			2'-0"	7'-0"	1-3/4"	EXIST	EXIST	---	EXIST	EXIST	5-3/4"	EXIST	EXIST	EXIST	---	90 MIN	---	NO CHANGES	
4844	EXISTING ELECTRICAL ROOM			2'-4"	7'-0"	1-1/2"	EXIST	---	---	EXIST	EXIST	6"	EXIST	EXIST	EXIST	---	90 MIN	---	NO CHANGES	
4845	EXISTING STAIR			3'-4"	7'-0"	1-1/2"	C	WD	EXIST	EXIST	EXIST	6-1/4"	EXIST	EXIST	EXIST	---	---	2	REMOVE EXIT DEVICE AND MAG LOCK TRIM. PROVIDE ANTI-LIGATURE LOCK	
4847	EXISTING F.F.F.E CLOSET			2'-4"	7'-0"	1-1/2"	EXIST	EXIST	EXIST	EXIST	EXIST	6-1/4"	EXIST	EXIST	EXIST	---	---	17	NON-LIGATURE LOCK CYLINDER	
4848	EXISTING MECHANICAL	Yes	PR	3'-0"	7'-0"	1-3/4"	EXIST	EXIST	EXIST	EXIST	EXIST	1'-1"	EXIST	EXIST	EXIST	---	---	---	NO CHANGES	

DOOR TYPES 1/4" = 1'-0"

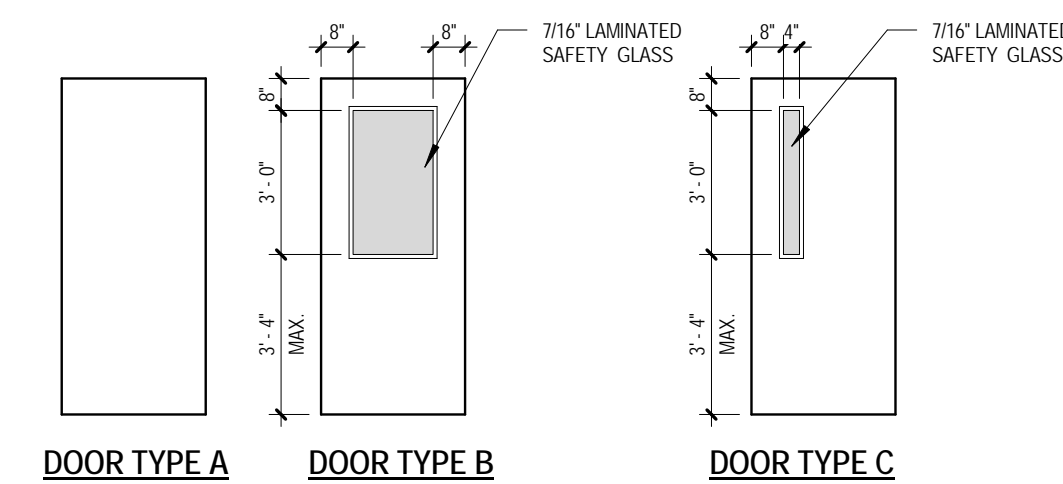

FRAME TYPES 1/4" = 1'-0"

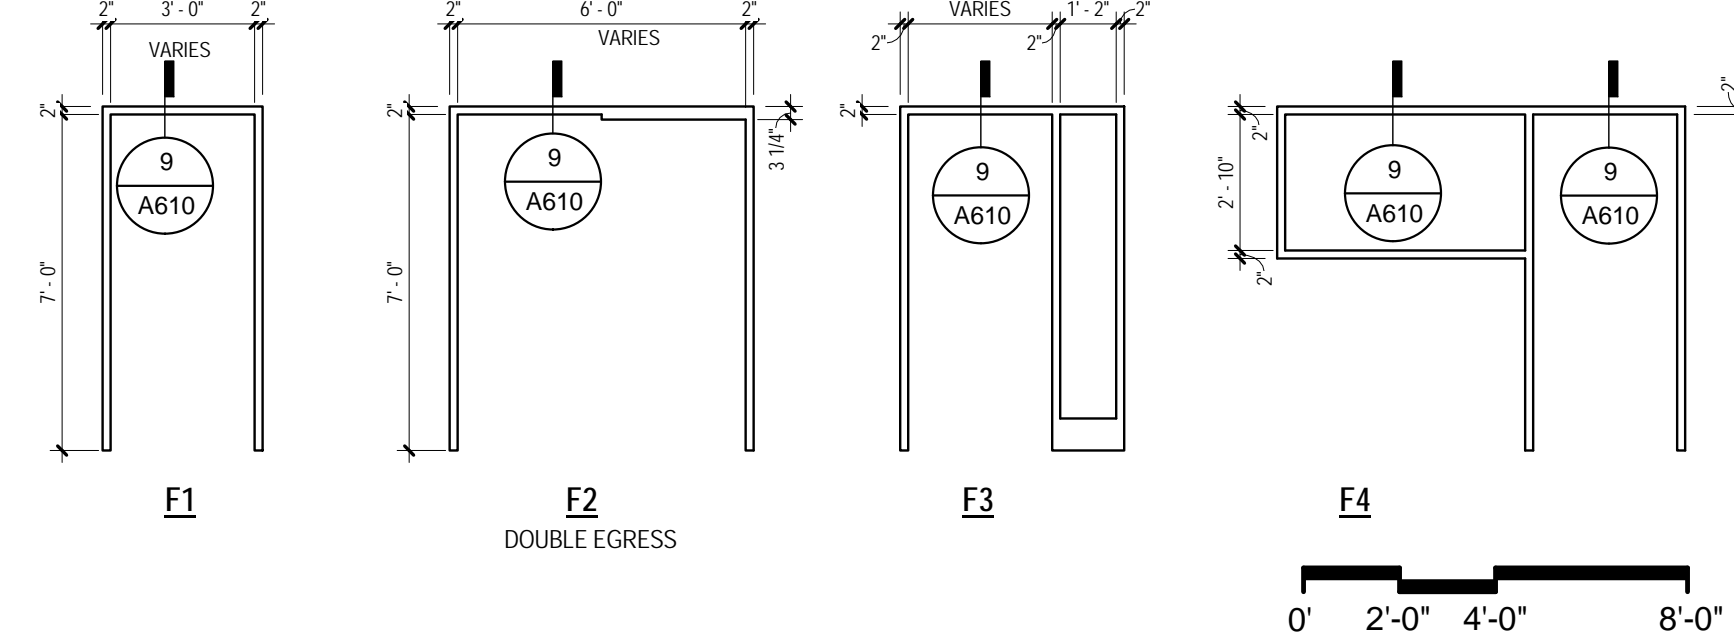

GENERAL DOOR HARDWARE REQUIREMENTS

- EXAMINE ALL STRIKE PLATES ON DOOR FRAMES SCHEDULED TO REMAIN AND INSTALL BACK BOX WHERE MISSING. REINSTALL STRIKE PLATE AND BOX WITH TAMPER PROOF SCREWS.
- THE TOP EDGE OF ALL HOLLOW METAL FRAMES IN PATIENT ACCESSIBLE AREAS MUST BE PROVIDED WITH A BEAD OF SECURITY SEALANT AS SHOWN IN DETAIL DRAWING TO COMPLETELY ELIMINATE POTENTIAL ANCHOR POINTS.

ARCHITECT/ENGINEERS:



Drawing Title

Door Schedule, Door and Frame Types and Details

Approved: Project Director

Project Title

Clarksburg VAMC Fourth Floor B
Acute Inpatient Mental Health
Lock Down Conversion

Location

VAMC Clarksburg West Virginia

Date

March 13, 2015

Checked

Drawn


VA Project Number
540-11-106
IKM Project Number
11-024.1

Building Number

Drawing Number

A610

Dwg. of

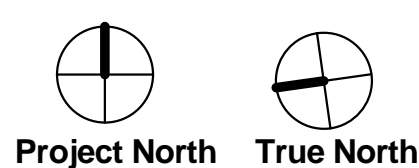

Office of
Construction
and Facilities
Management

