



1 MOUNTABLE CONCRETE CURB AND GUTTER  
SCALE: 1/2" = 1'-0"




2 COMBINATION CONCRETE CURB AND GUTTER  
SCALE: 1/2" = 1'-0"

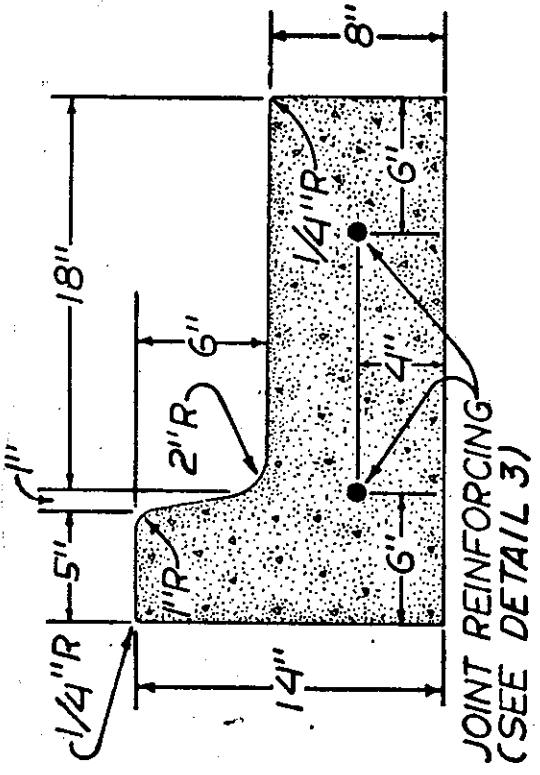

3 RESERVED HANDICAPPED PARKING SIGN  
SCALE: 1/2" = 1'-0"

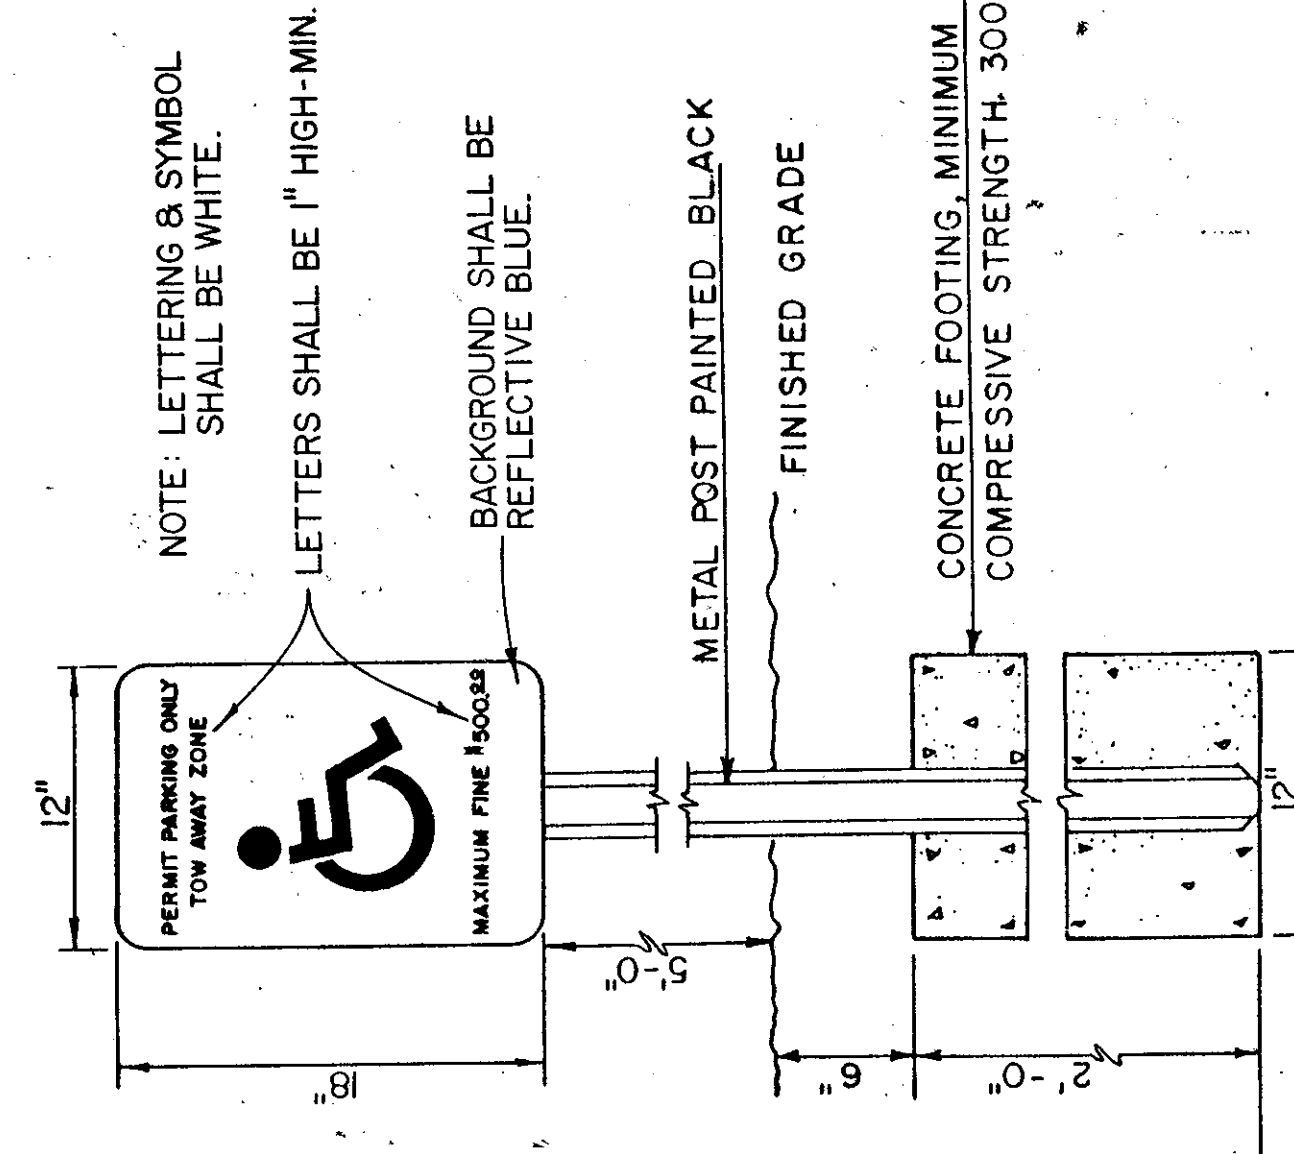

4 CONCRETE WHEEL STOP  
SCALE: 1/2" = 1'-0"

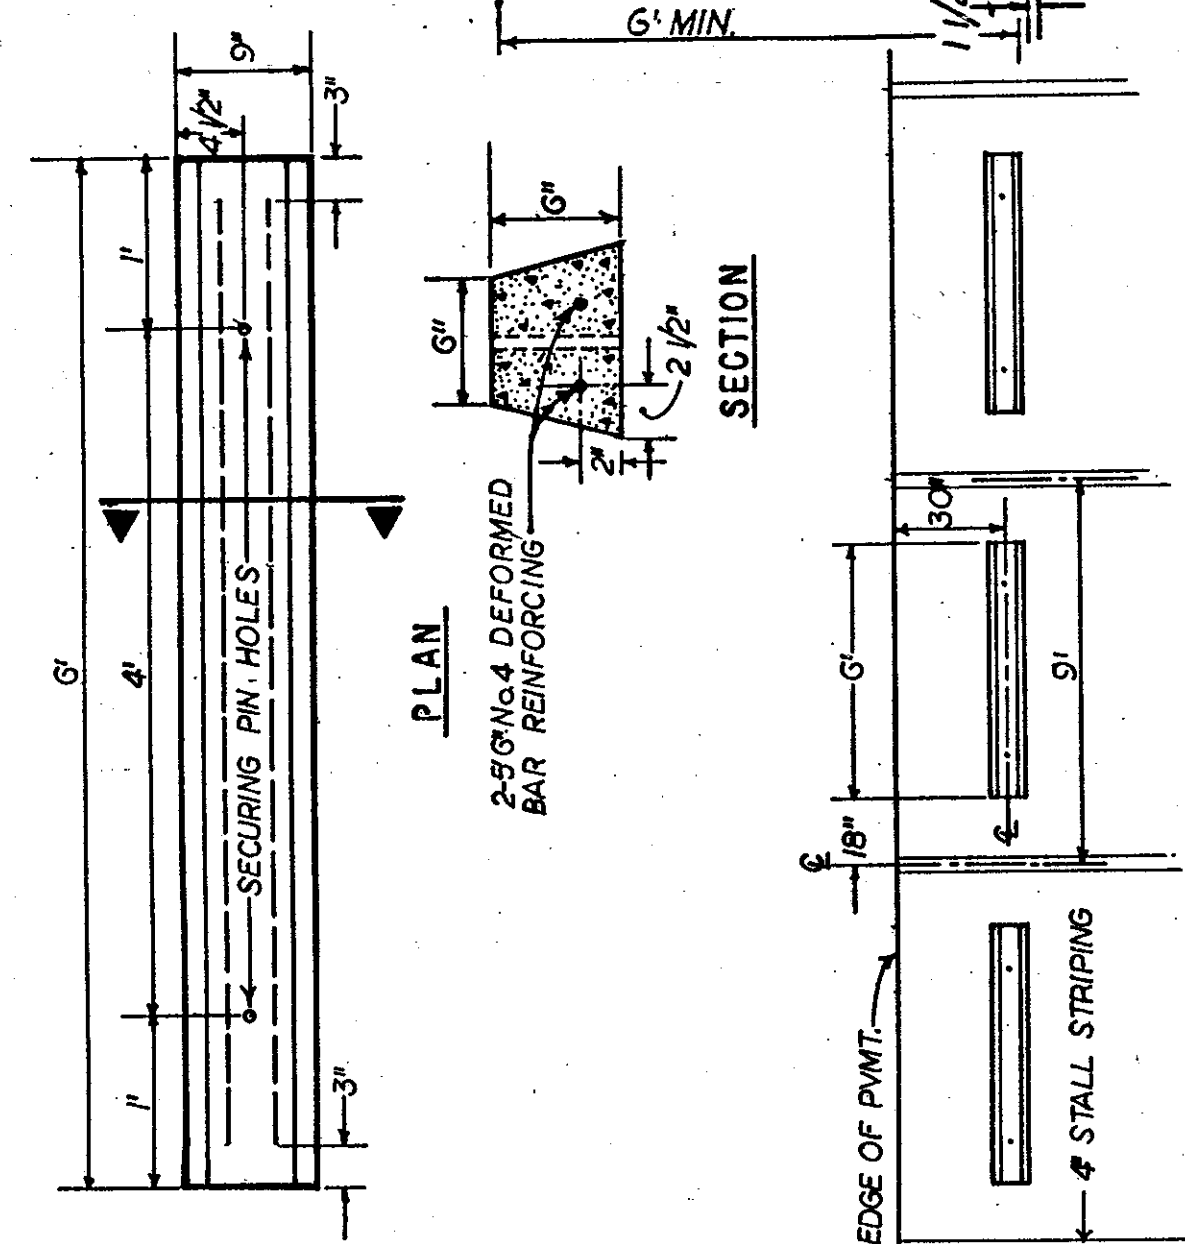

5 CHAIN LINK FENCE AND GATE  
SCALE: 1/2" = 1'-0"



6 PAVEMENT MARKING DETAIL  
SCALE: 1/2" = 1'-0"




7 FLOOD WALL SECTION  
SCALE: 1/2" = 1'-0"




8 FLOOD WALL CONSTRUCTION JOINT  
SCALE: 1/2" = 1'-0"




9 SECTION AT FLOOD BARRIER  
SCALE: 3/4" = 1'-0"

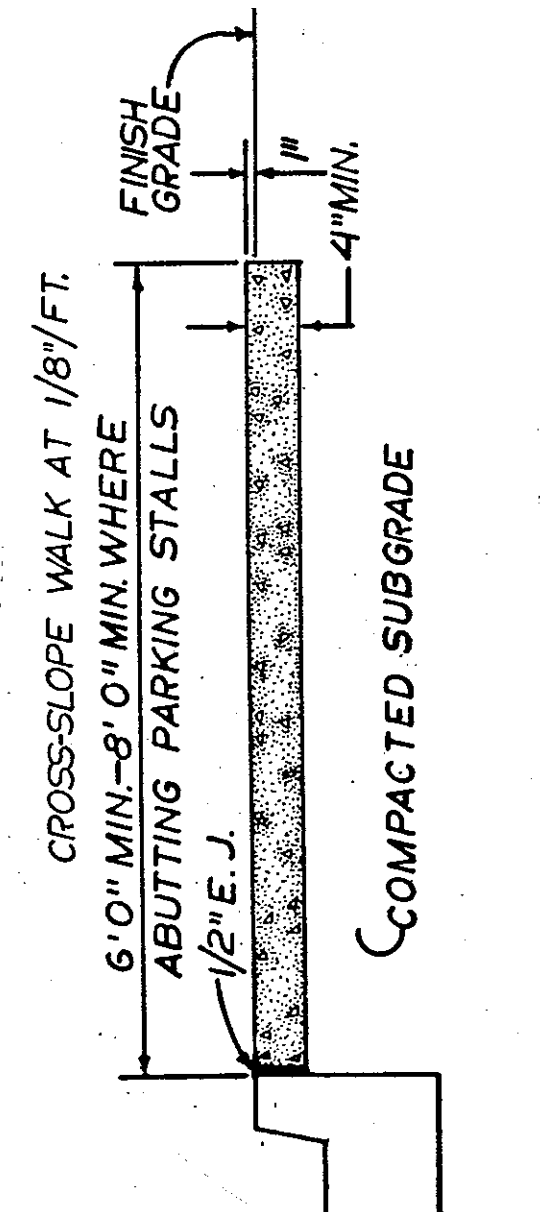


10 TYPICAL ROADWAY SECTION  
SCALE: 1/2" = 1'-0"

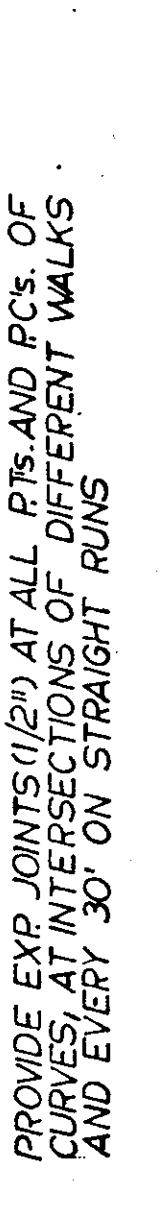

11 BITUMINOUS PAVEMENT SECTIONS  
SCALE: 1/2" = 1'-0"

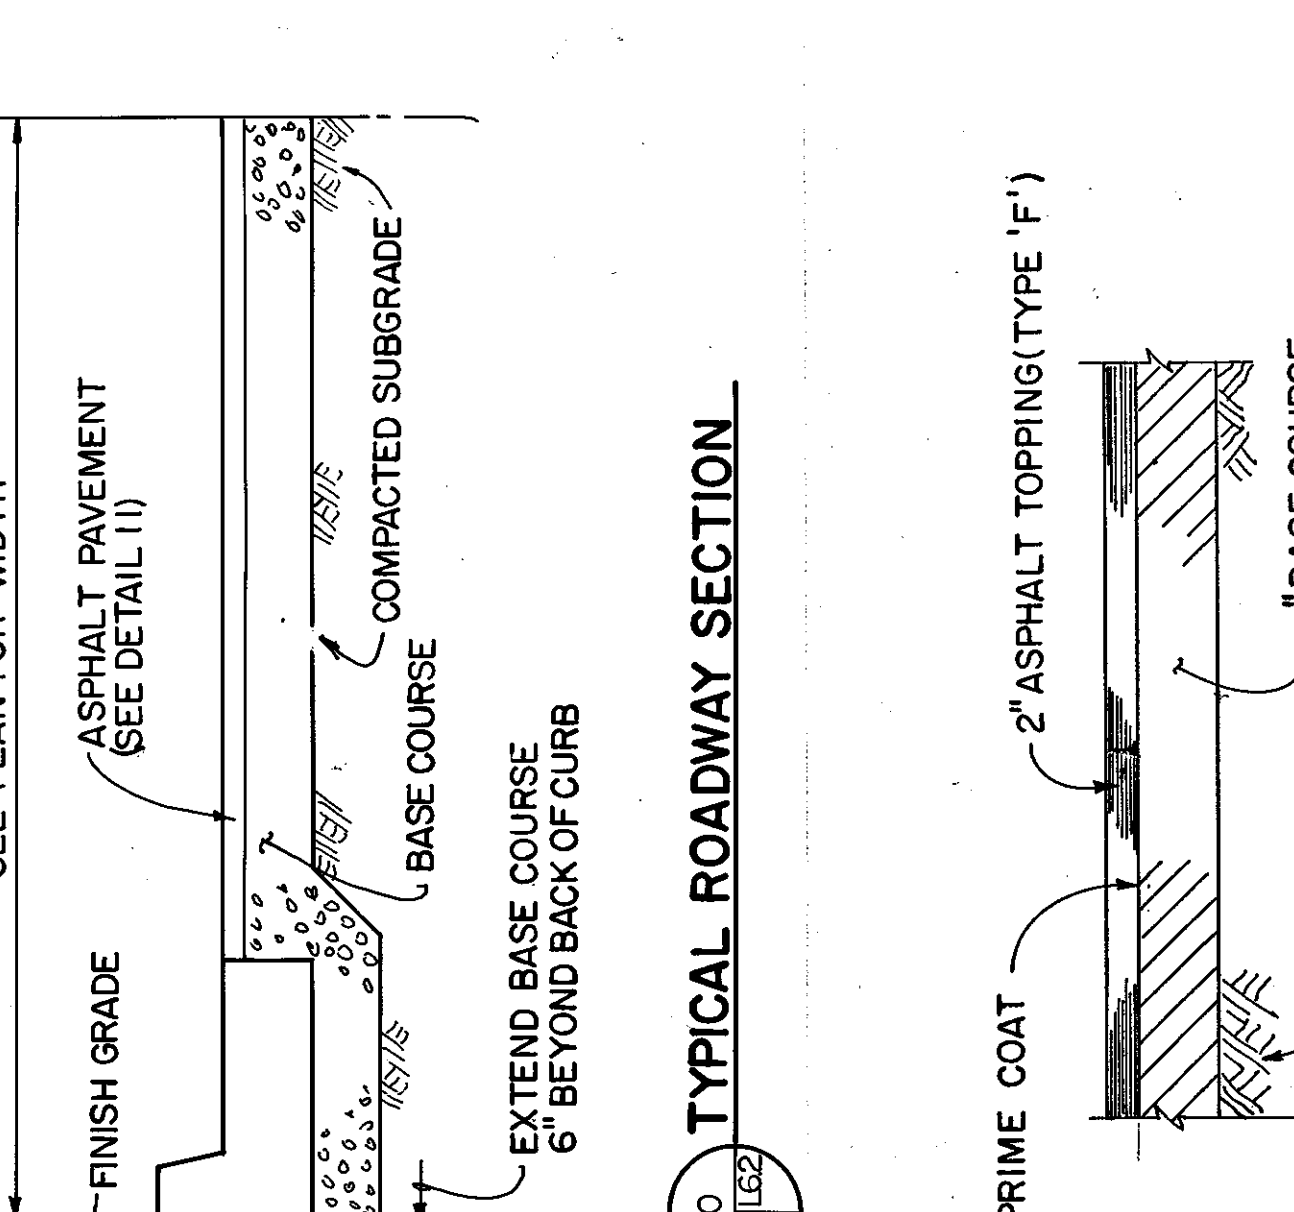

12 FLOOD WALL CONSTRUCTION JOINT  
SCALE: 1/2" = 1'-0"

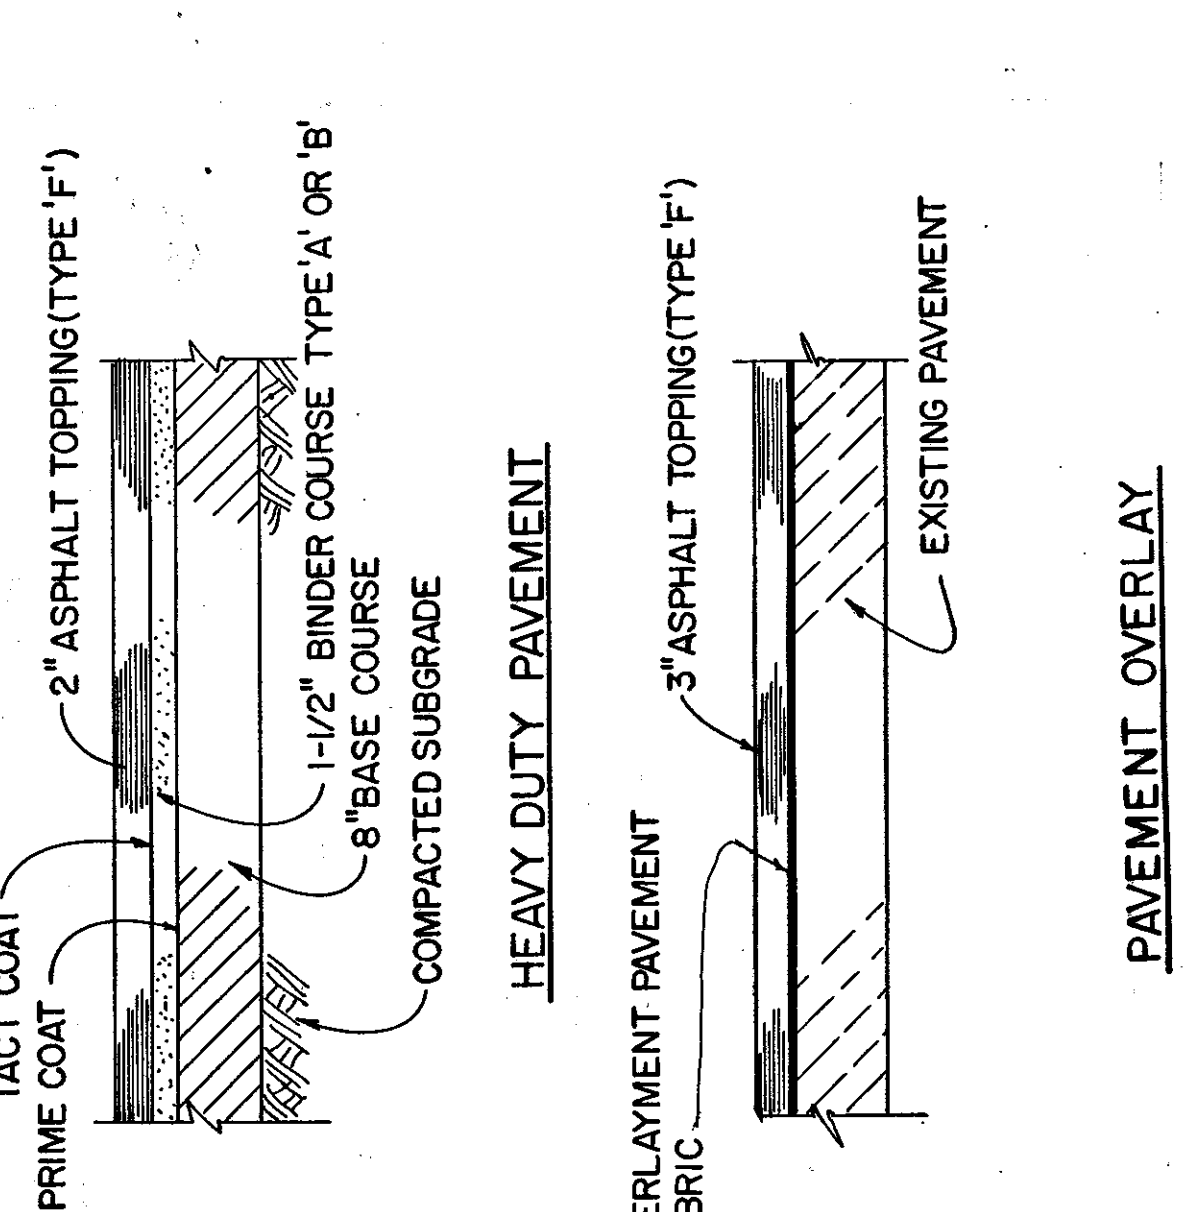

13 SECTION AT FLOOD BARRIER  
SCALE: 3/4" = 1'-0"



14 PAVEMENT MARKING DETAIL  
SCALE: 1/2" = 1'-0"




15 FLOOD WALL SECTION  
SCALE: 1/2" = 1'-0"



16 FLOOD WALL CONSTRUCTION JOINT  
SCALE: 1/2" = 1'-0"




17 SECTION AT FLOOD BARRIER  
SCALE: 3/4" = 1'-0"

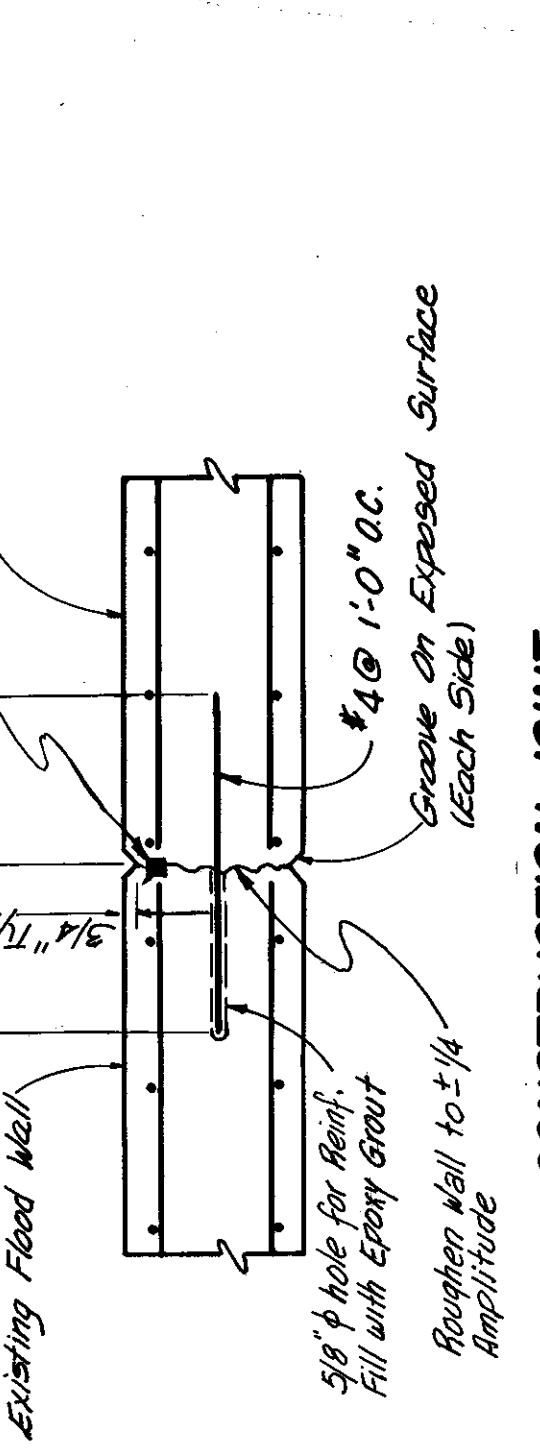


18 CONSTRUCTION JOINT AT EXISTING FLOODWALL  
SCALE: 1/2" = 1'-0"




19 FLOOD WALL CONTROL JOINT  
SCALE: 1/2" = 1'-0"

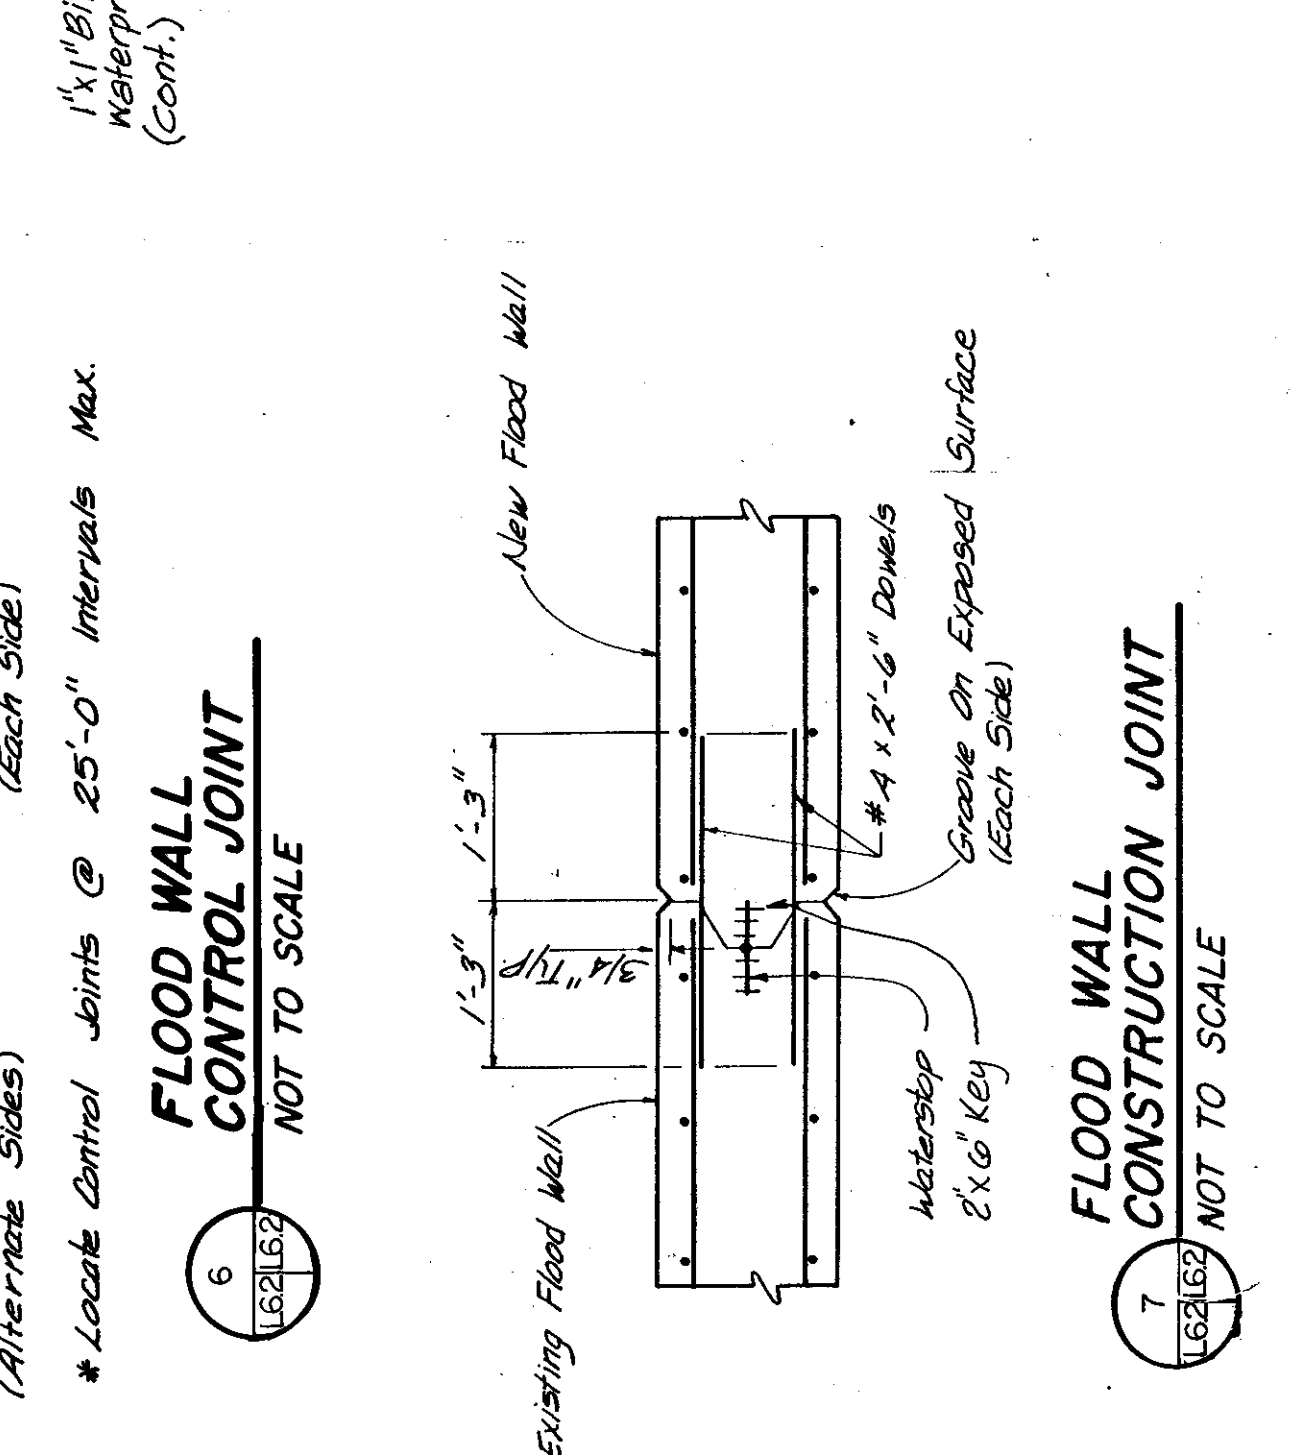

20 FLOOD WALL CONSTRUCTION JOINT  
SCALE: 1/2" = 1'-0"

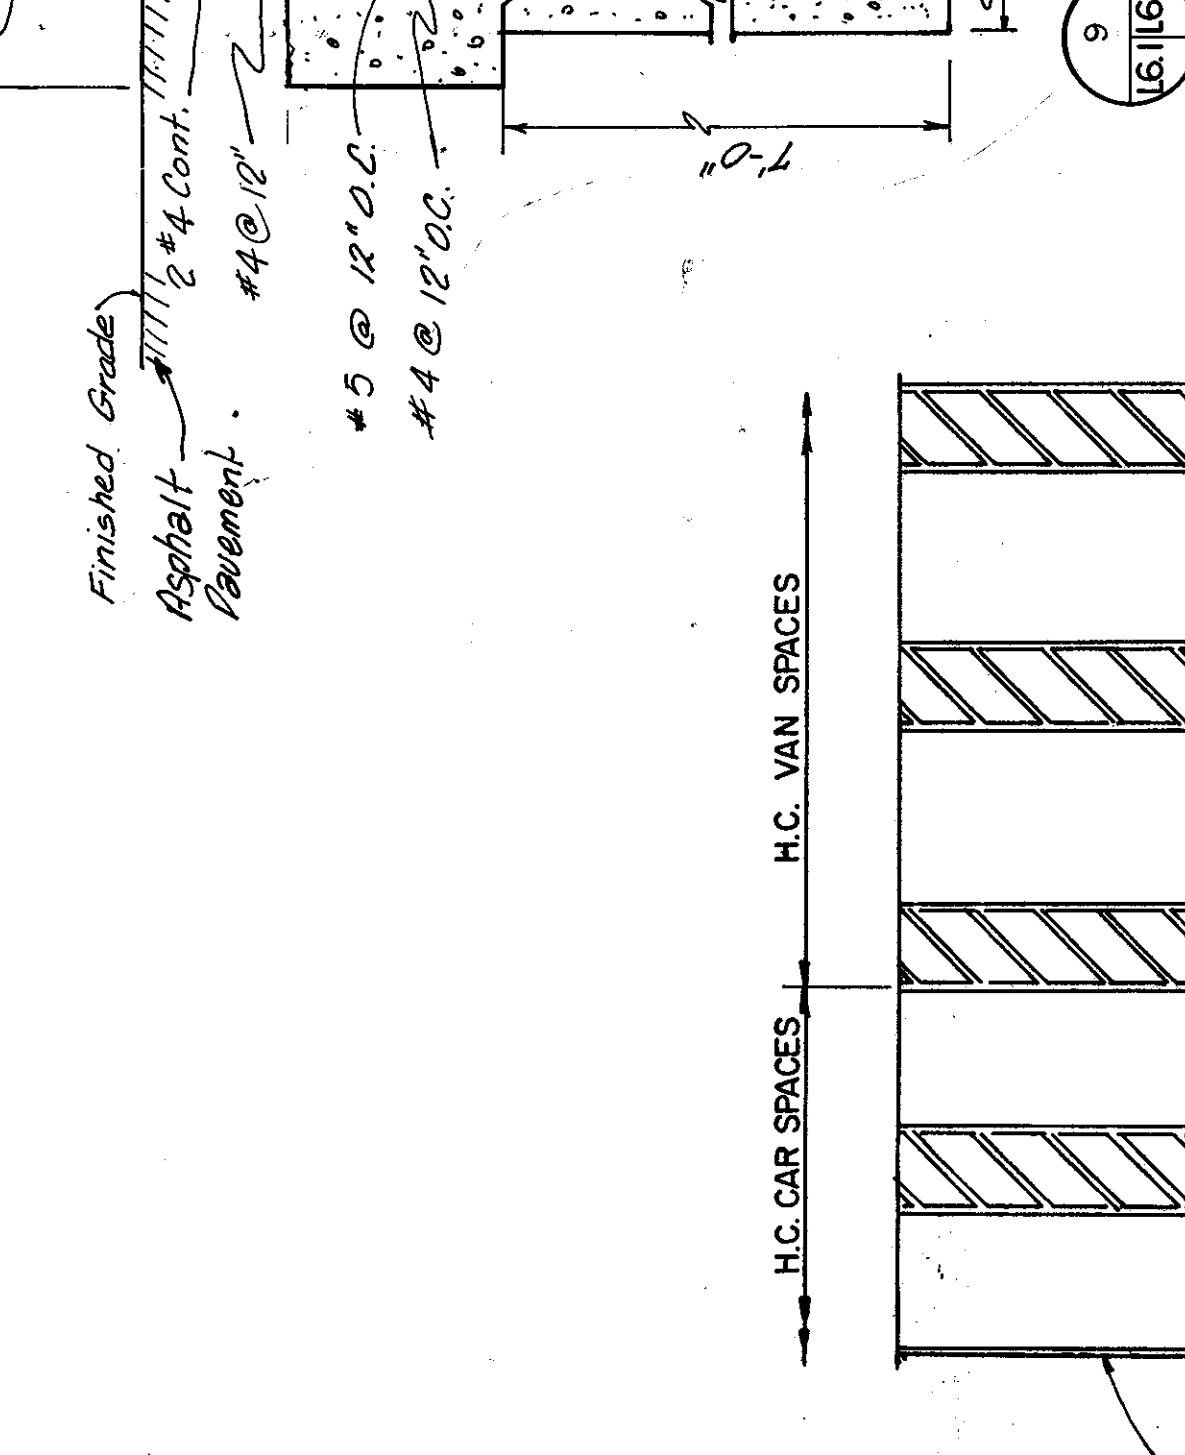


21 SECTION AT FLOOD BARRIER  
SCALE: 3/4" = 1'-0"

 

22 PAVEMENT MARKING DETAIL  
SCALE: 1/2" = 1'-0"



23 FLOOD WALL SECTION  
SCALE: 1/2" = 1'-0"

 

24 FLOOD WALL CONSTRUCTION JOINT  
SCALE: 1/2" = 1'-0"



25 SECTION AT FLOOD BARRIER  
SCALE: 3/4" = 1'-0"