



JAMB SIM.

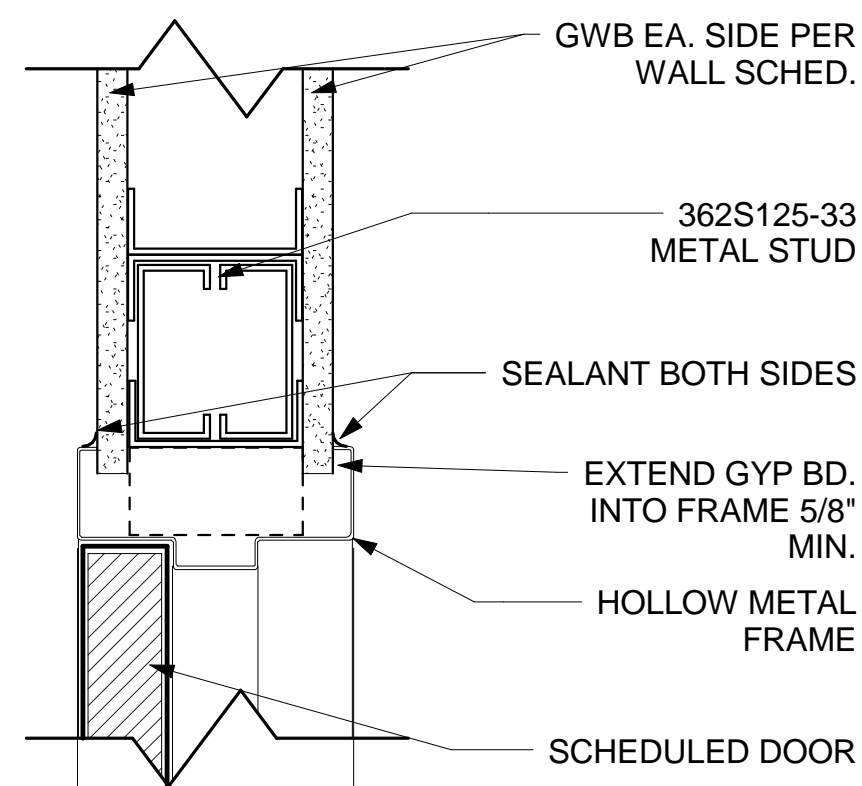


B1 INT. DOOR HEAD / JAMB SIM.
SCALE: 3" = 1'-0"


JAMB SIM.

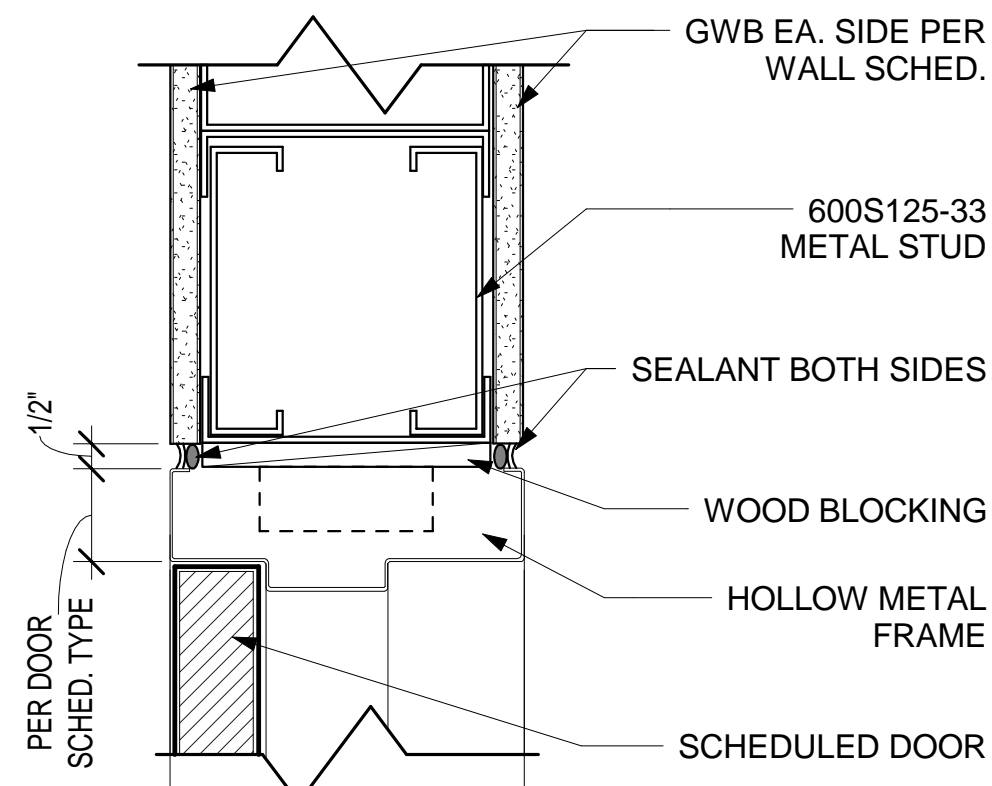


C1 INT. DOOR HEAD (6" MS) / JAMB SIM.
SCALE: 3" = 1'-0"

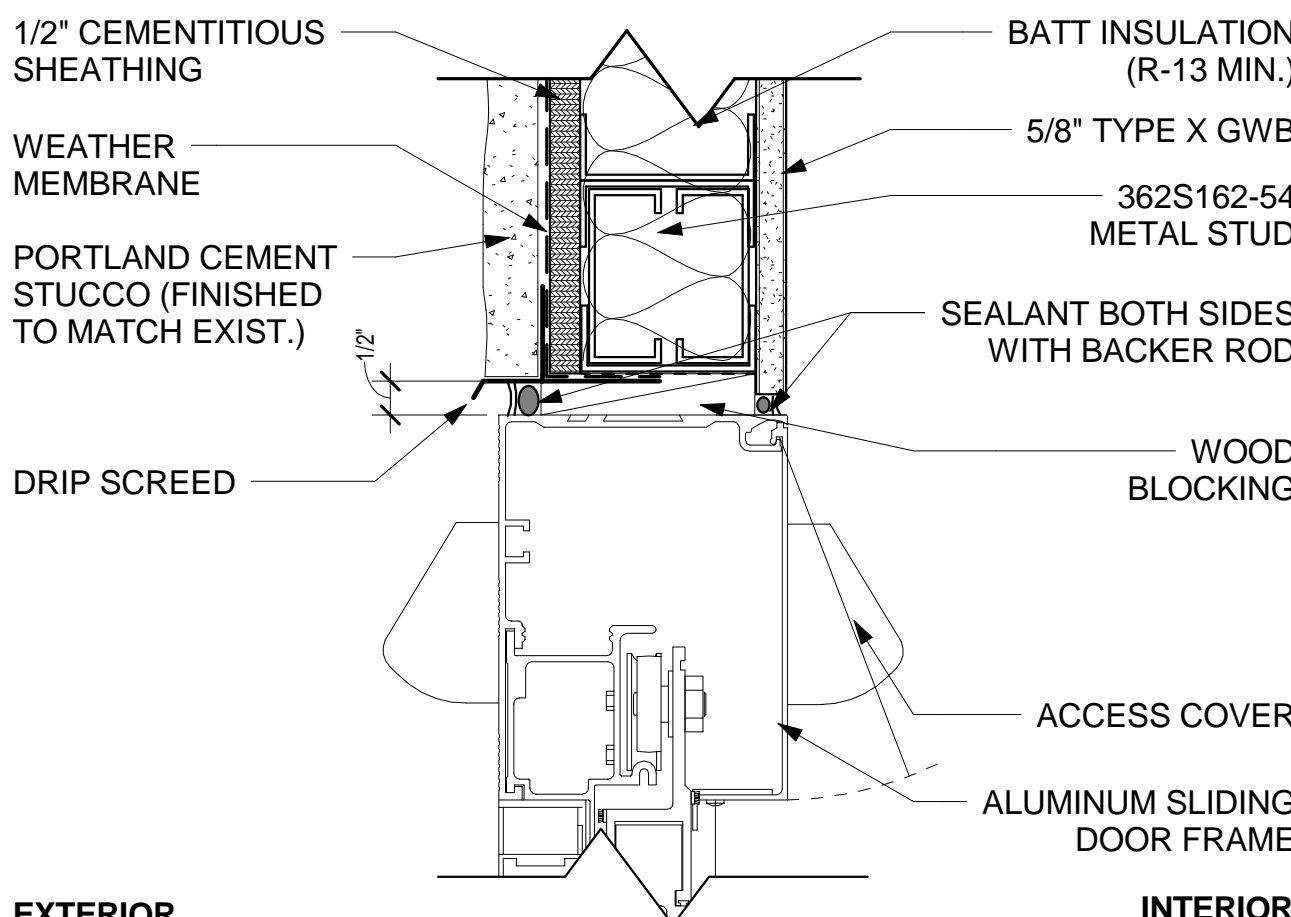


E1 HEAD @ SLIDING DOOR
SCALE: 3" = 1'-0"

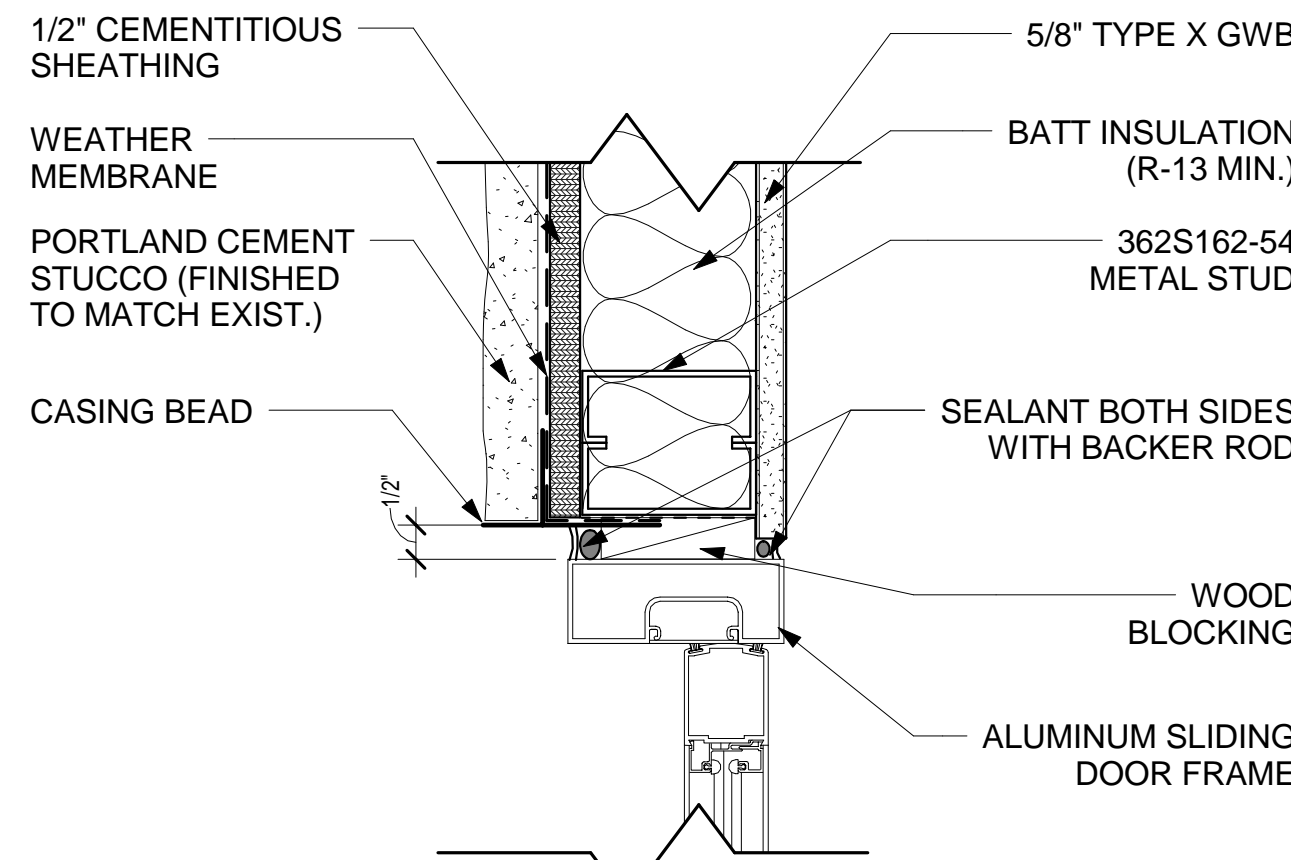


F1 JAMB @ SLIDING DOOR
SCALE: 3" = 1'-0"

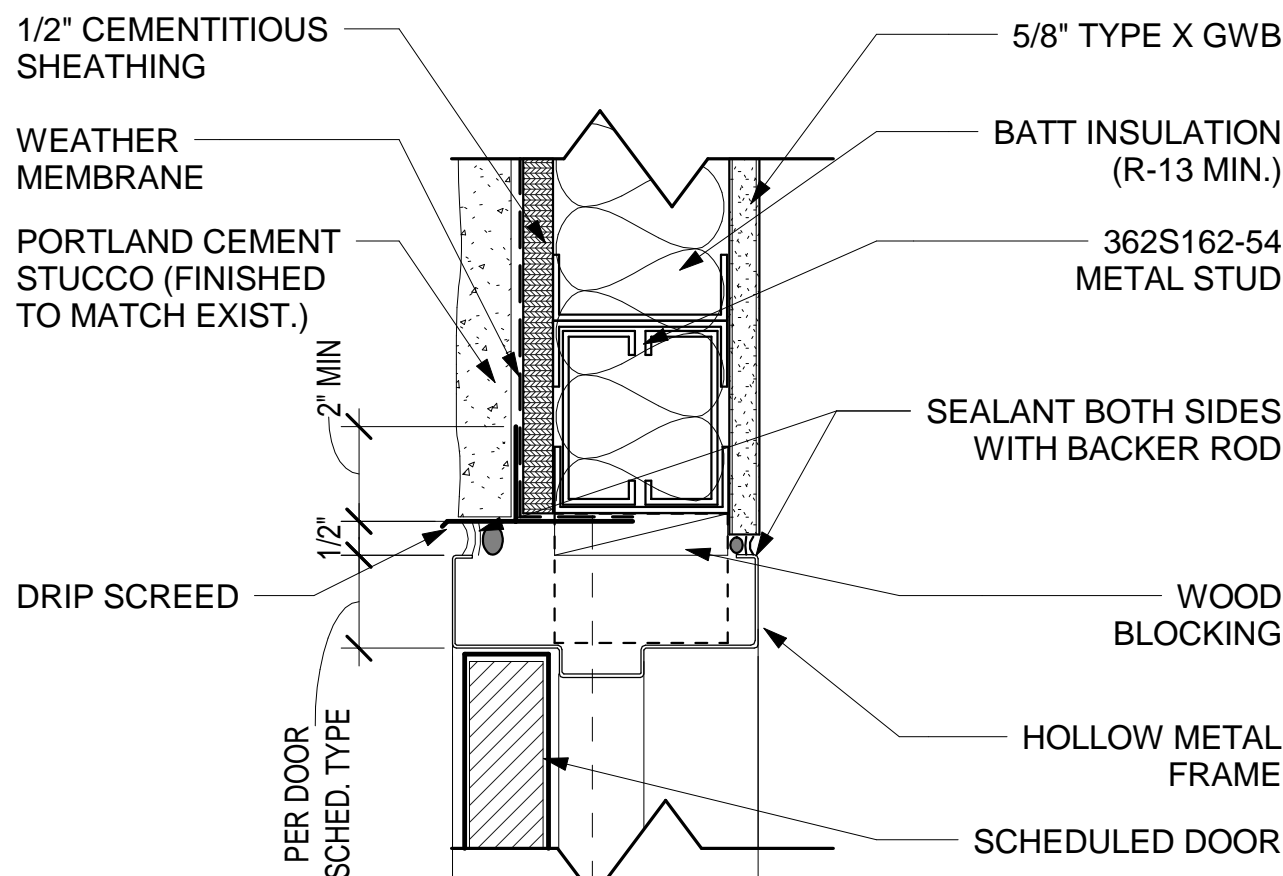

B2 EXT. DOOR HEAD / JAMB SIM.
SCALE: 3" = 1'-0"

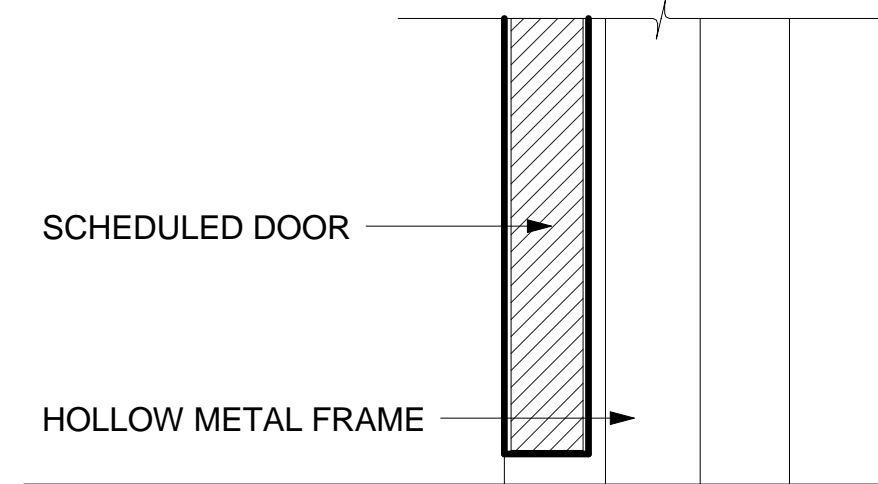

C2 INTERIOR - SILL
SCALE: 3" = 1'-0"

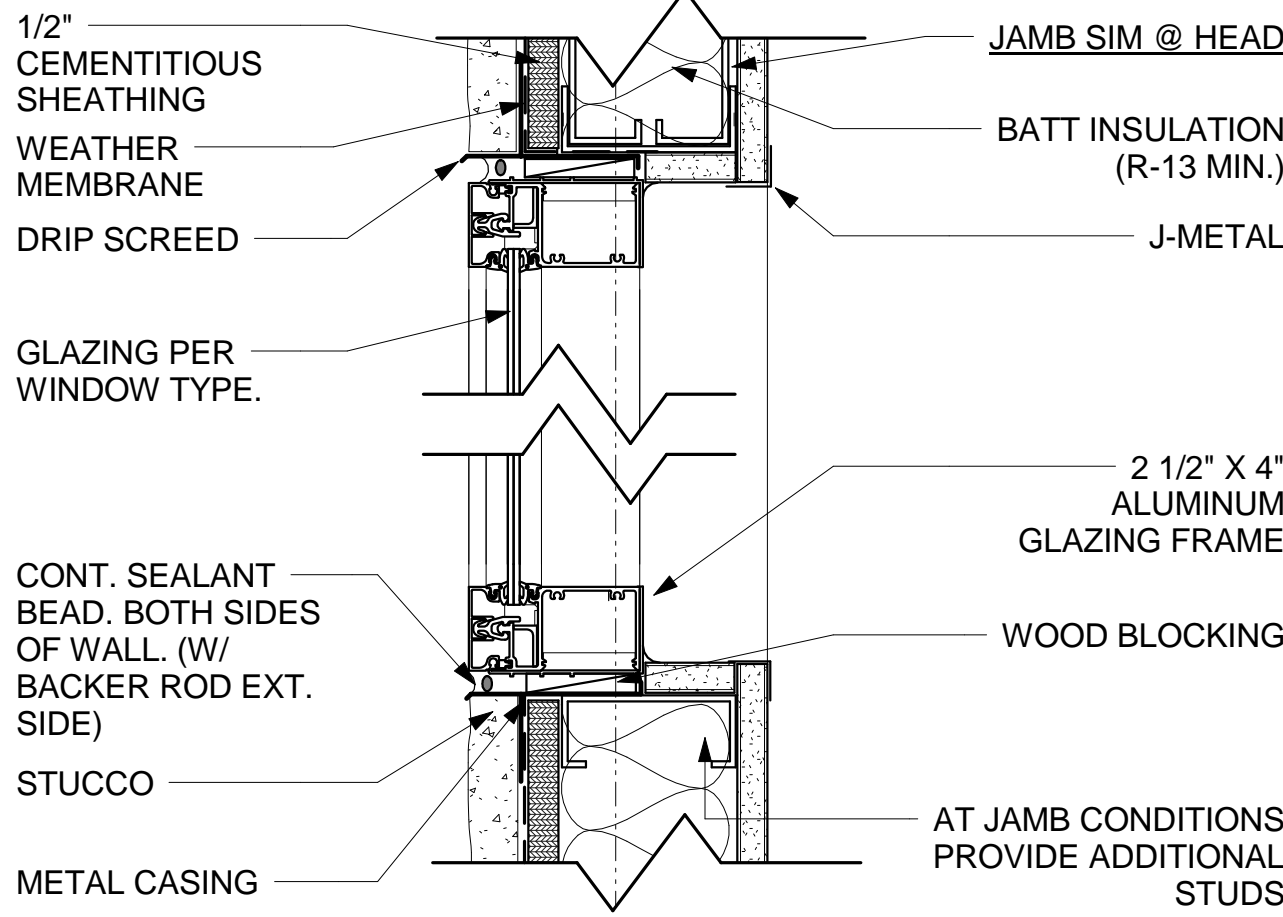

E2 EXT. AL GLAZING SILL / HEAD
SCALE: 3" = 1'-0"

ROOM FINISH SCHEDULE

ROOM NUMBER	ROOM NAME	FLOOR FINISH	BASE FINISH	WALL FINISHES				WAINSCOT	CEILING FINISH	CEILING HEIGHT	COMMENTS
				NORTH	EAST	SOUTH	WEST				
1B101	WAITING	SVT	PRB	GWB	GWB	GWB	GWB		AT-2/GWB	9' - 0"	
1B102	PSA	SVT	PRB	GWB	GWB	GWB	GWB		AT-2/GWB	8' - 0"	
1B105	EXAM ROOM	WSF	WSF	GWB	GWB	GWB	GWB		AT-1	9' - 0"	
1B105a	PAT TOILET	RES-2	RES-2	GWB(SC)	GWB(SC)	GWB(SC)	GWB(SC)	CT 4'-0"	GWB(SC)	9' - 0"	FULL HEIGHT CERAMIC TILE AT SHOWER
1B104	SOCIAL WORKER	SVT	RB	GWB	GWB	GWB	GWB		AT-1	9' - 0"	
1B107	STAFF TLT	CT	CT	GWB	GWB	GWB	GWB	CT 4'-0"	GWB(SC)	9' - 0"	
1B108	STAFF OFFICE	SVT	RB	GWB	GWB	GWB	GWB		AT-1	9' - 0"	RN OFFICE
1B106	ELECTRICAL	RES-2	RB	GWB	GWB	GWB	GWB		EXP		
1B110	TELECOM	EXIST.	EXIST.	EXIST.	EXIST.	EXIST.	EXIST.		EXIST.	9' - 0"	
1B109	STAFF OFFICE	SVT	RB	GWB	GWB	GWB	GWB		AT-1	9' - 0"	LPN OFFICE
1B112	SCI CLINIC	WSF	WSF	GWB	GWB	GWB	GWB		AT-1	9' - 0"	
1B113	SOILED UTILITY	WSF	WSF	GWB(SC)	GWB(SC)	GWB(SC)	GWB(SC)		AT-1(SP)	9' - 0"	
1B103	GROUP/ MULTI-PURPOSE ROOM	SVT	RB	GWB	GWB	GWB	GWB		AT-1/GWB	9' - 0"	CEILING HEIGHT VARIES. SEE RCP
1B111	CLEAN UTILITY	WSF	WSF	GWB(SC)	GWB(SC)	GWB(SC)	GWB(SC)		AT-1(SP)	9' - 0"	
1B115	STRETCHER ALCOVE	SVT	PRB	GWB	GWB	GWB	GWB		AT-1	9' - 0"	
1B100B	CORRIDOR	SVT	PRB	GWB	GWB	GWB	GWB		AT-1	9' - 0"	
1B100A	CORRIDOR	SVT	PRB	GWB	GWB	GWB	GWB		AT-1/GWB	9' - 0"	
1B114	TRIAGE/ EXAM ROOM	WSF	RB	GWB	GWB	GWB	GWB		AT-1	9' - 0"	
1BXX	HAC	RES-2	RES-2	GWB-S	GWB-S	GWB-S	GWB-S	CT 4'-0"	EXIST.	9' - 0"	
1B1XX	TELECOM	OSB/PLYWOOD	-	GWB	GWB	GWB	GWB		GWB	10' - 0"	
1B100C	CORRIDOR	VCT	RB	GWB	GWB	GWB	GWB		AT-1	9' - 0"	
1BXXX	OFFICE	SVT	RB	GWB	GWB	GWB	GWB		AT-1	9' - 0"	
1B100E	STORAGE	VCT	RB	GWB	GWB	GWB	GWB		AT-1	9' - 0"	

DOOR SCHEDULE


NUMBER	TYPE	DOOR						FIRE RATING	HARDWARE	FRAME				COMMENTS
		WIDTH	HEIGHT	THICKNESS	MATERIAL	FINISH				MATERIAL	FINISH	JAMB	HEAD	
1B100E	1	3' - 0"	7' - 0"	0' - 1 3/4"	WD	TRANSPARENT	-	3	3	HM	PAINT	B1/117-A611	B1/117-A611	
1B101	2	3' - 8"	7' - 0"	0' - 1 3/4"	WD	TRANSPARENT	-	8	8	HM	PAINT	B1/117-A611	B1/117-A611	ADO ACCESS FROM TEMPORARY CORRIDOR UNTIL PHARMACY ADDITION IS COMPLETE
1B101A	4	9' - 0"	7' - 8"	0' - 2"	ALUM.	ANODIZED	-	2	2	ALUM.	ANODIZED	F1/117-A611	E1/117-A611	ADO
1B102	2	3' - 0"	7' - 0"	0' - 1 3/4"	WD	TRANSPARENT	-	4	4	HM	PAINT	B1/117-A611	B1/117-A611	
1B103	1	3' - 8"	7' - 0"	0' - 1 3/4"	WD	TRANSPARENT	-	4A	4A	HM	PAINT	B1/117-A611	B1/117-A611	
1B103A	1	3' - 8"	7' - 0"	0' - 1 3/4"	WD	TRANSPARENT	-	4A	4A	HM	PAINT	B1/117-A611	B1/117-A611	
1B104	1	3' - 8"	7' - 0"	0' - 1 3/4"	WD	TRANSPARENT	-	4A	4A	HM	PAINT	B1/117-A611	B1/117-A611	
1B105	1	3' - 8"	7' - 0"	0' - 1 3/4"	WD	TRANSPARENT	-	7A	7A	HM	PAINT	B1/117-A611	B1/117-A611	
1B105b	1	3' - 8"	7' - 0"	0' - 1 3/4"	WD	TRANSPARENT	-	6	6	HM	PAINT	B1/117-A611	B1/117-A611	
1B106	1	3' - 0"	7' - 0"	0' - 1 3/4"	WD	TRANSPARENT	-	1A	1A	HM	PAINT	B1/117-A611	B1/117-A611	
1B106a	3	3' - 0"	7' - 0"	0' - 1 3/4"	HM	PAINT	-	1	1	HM	PAINT	B2/117-A611	B2/117-A611	
1B107	1	3' - 0"	7' - 0"	0' - 1 3/4"	WD	TRANSPARENT	-	6A	6A	HM	PAINT	B1/117-A611	B1/117-A611	
1B108	1	3' - 6"	7' - 0"	0' - 1 3/4"	WD	TRANSPARENT	-	4A	4A	HM	PAINT	B1/117-A611	B1/117-A611	
1B109	1	3' - 6"	7' - 0"	0' - 1 3/4"	WD	TRANSPARENT	-	4A	4A	HM	PAINT	B1/117-A611	B1/117-A611	
1B111	1	3' - 6"	7' - 0"	0' - 1 3/4"	WD	TRANSPARENT	-	3A	3A	HM	PAINT	B1/117-A611	B1/117-A611	
1B112	1	3' - 8"	7' - 0"	0' - 1 3/4"	WD	TRANSPARENT	-	5	5	HM	PAINT	C1/117-A611	C1/117-A611	
1B113	1	3' - 6"	7' - 0"	0' - 1 3/4"	WD	TRANSPARENT	-	3A	3A	HM	PAINT	B1/117-A611	B1/117-A611	
1B114	1	3' - 8"	7' - 0"	0' - 1 3/4"	WD	TRANSPARENT	-	5	5	HM	PAINT	C1/117-A611	C1/117-A611	
1B117	1	3' - 0"	7' - 0"	0' - 1 3/4"	HM	PAINT	-	7	7	HM	PAINT	B1/117-A611	B1/117-A611	
1B118	5	5' - 8"	7' - 0"	0' - 2"	ALUM.	EXIST.	-	2A	2A	ALUM.	ANODIZED			EXISTING BI-FOLD AUTOMATIC DOOR

WINDOW SCHEDULE

MARK	R.O.		TYPE	MATERIAL	FINISH	HEAD	JAMB	SILL	GLAZING TYPE	HEAD HEIGHT	COMMENTS
	WIDTH	HEIGHT									
3	5' - 0"	4' - 0"	SLIDING	AL	ANODIZED				CLR TEMPERED GLAZING	7' - 0"	TRANSACTION WINDOW
1	3' - 0"	3' - 0"	FIXED	AL	ANODIZED	E2-117-A611	E2-117-A611	E2-117-A611	INSULATED GLASS	6' - 0"	
1	3' - 0"	3' - 0"	FIXED	AL	ANODIZED	E2-117-A611	E2-117-A611	E2-117-A611	INSULATED GLASS	6' - 0"	
2	6' - 0"	3' - 0"	FIXED	AL	ANODIZED	E2-117-A611	E2-117-A611	E2-117-A611	INSULATED GLASS	6' - 0"	
1	3' - 0"	3' - 0"	FIXED	AL	ANODIZED	E2-117-A611	E2-117-A611	E2-117-A611	INSULATED GLASS	6' - 0"	

ABBREVIATIONS

AT-1	ACOUSTIC TILE CEILING IN SUSPENDED GRID 2X4	ADO	AUTOMATIC DOOR OPERATOR
AT-2	ACOUSTIC TILE CEILING IN SUSPENDED GRID 2X2	EPY	EPOXY
AT(SP)	ACOUSTIC TILE CEILING (WITH SPRAYED PLASTIC FINISH)	EXP	EXPOSED
CT	CERAMIC TILE	GWB(SC)	GYPSUM WALL BOARD (SPECIAL COATING)
CP	CARPET	PT	PORCELAIN TILE
CPT	CARPET TILE	WSF	WELDED SEAM SHEET FLOORING
SVT	SOLID VINYL TILE (LUXURY VINYL TILE)	RSF	RESILIENT SHEET FLOORING
GWB	GYPSUM WALL BOARD- (PAINT U.N.O.)	GWB-PT	GYPSUM WALL BOARD (PAINTED)
RB	RESILIENT BASE	RES-2	RESINOUS EPOXY FLOORING

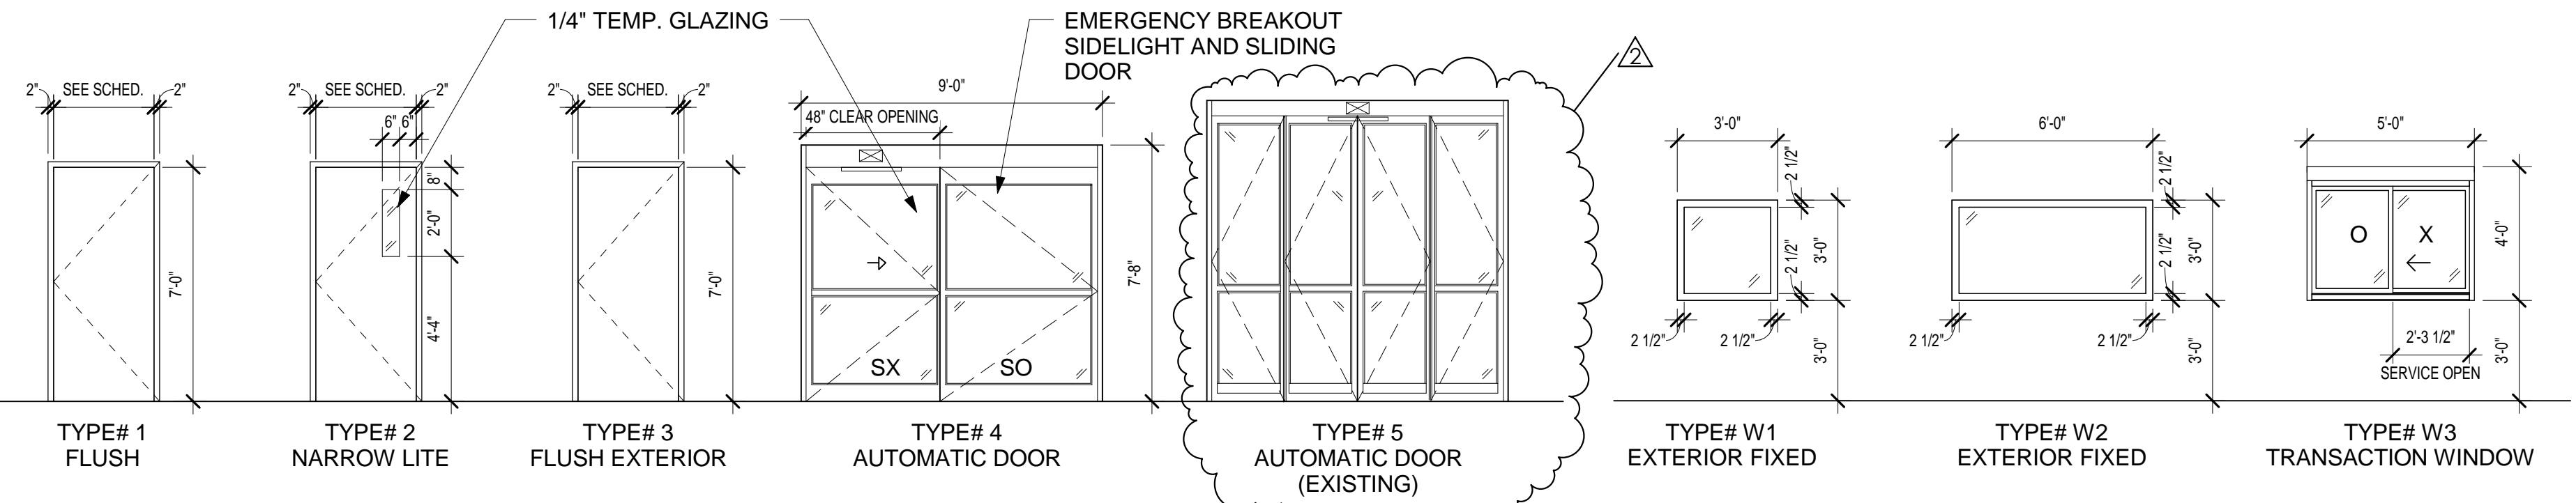


DOOR TYPES

WINDOW TYPES

CONSTRUCTION DOCUMENTS FULLY SPRINKLERED

2	BID AMENDMENT	2015/04/20
1	REVISION 1	2015/02/18
	Revision:	Date

CONSULTANTS:

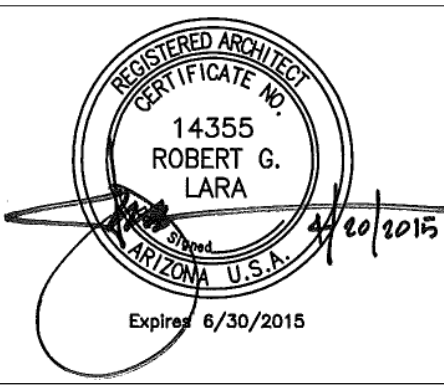

ARCHITECT/ENGINEERS:



Drawing Title:

SCHEDULES

Approved: Project Director

Project Title

Upgrade Primary Care Bldg 117, Phase 1

Location

NAVAHCS Prescott, AZ

Date

December 23, 2014

Checked

NCK

Drawn

DD

Project Number

649-13-101

Building Number

117

Drawing Number

117-A611

Dwg. 12 of 42

Office of Construction and Facilities Management

