



GOLDEN GATE NATIONAL CEMETERY

REPLACE WINDOWS AND REPAIR SILLS

VICINITY MAP

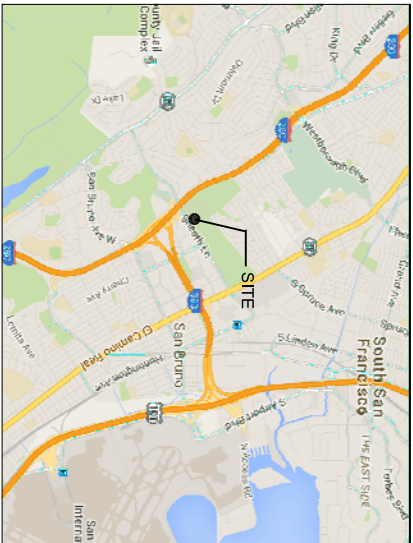

LOCATION MAP

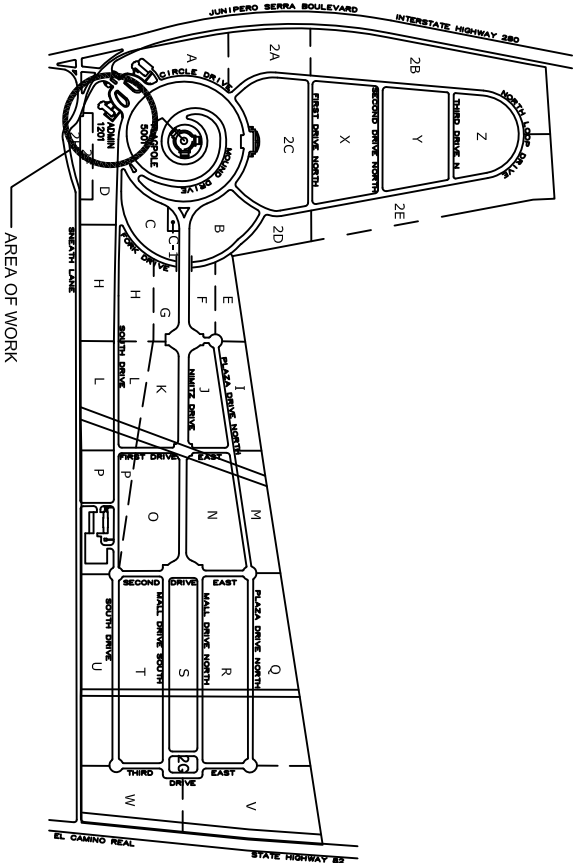

GENERAL NOTES

ALL CONSTRUCTION WORKMANSHIP AND MATERIALS SHALL CONFORM TO THE CALIFORNIA BUILDING CODE ALONG WITH OTHER APPLICABLE LOCAL & STATE LAWS

ALL ELECTRICAL, FIRE PROTECTION, MECHANICAL, PLUMBING, AND STRUCTURAL WORK SHALL BE DESIGNED AND CONSTRUCTED IN ACCORDANCE WITH EACH FIELD'S APPLICABLE CODES AND STANDARDS.

CONSTRUCTION DRAWING NOTES AND DETAILS TAKE PRECEDENCE OVER GENERAL NOTES AND TYPICAL DETAILS. ALL DIMENSIONS TAKE PRECEDENCE OVER SCALE SHOWN ON PLANS, SECTIONS AND DETAILS.

CONTRACTORS SHALL VERIFY LOCATION AND ACCEPTIBILITY OF EXISTING UTILITIES PRIOR TO START OF CONSTRUCTION. ANY TAKE PRECEDENCE OVER SCALE SHOWN ON PLANS, SECTIONS AND DISCREPANCY SHALL BE REPORTED TO ARCHITECT IMMEDIATELY IN WRITING PRIOR TO COMMENCING WORK.

CONTRACTORS SHALL VERIFY ALL DIMENSIONS AND EXISTING CONDITIONS SHOWN ON THESE DRAWINGS. ANY DISCREPANCY SHALL BE REPORTED TO THE ARCHITECT IMMEDIATELY IN WRITING PRIOR TO COMMENCING WORK.

THE PROJECT SITE SHALL BE MAINTAINED IN A REASONABLY NEAT AND ORDERLY CONDITION AND KEPT FREE OF FROM RUBBISH AND ACCUMULATIONS OF WASTE.

ALL DIMENSIONS ARE TO THE FACE OF THE STUD, UNLESS OTHERWISE NOTED.

SHEET INDEX

- 1 COVER SHEET
- 2 FLOOR PLAN
- 3 DETAILS

CONSULTANTS:

ARCHITECT/ENGINEER:



NATIONAL
CEMETERY
ADMINISTRATION

Drawing Title

FLOOR PLAN

Approved Project Director

Project Title

REPLACE WINDOW AND
REPAIR SILLS

Project Number

M&R-FY15-007


Building Number

Location
SAN BRUNO, CA.

Drawing Number

Date
Checked
Drawn

Dwg
1
of

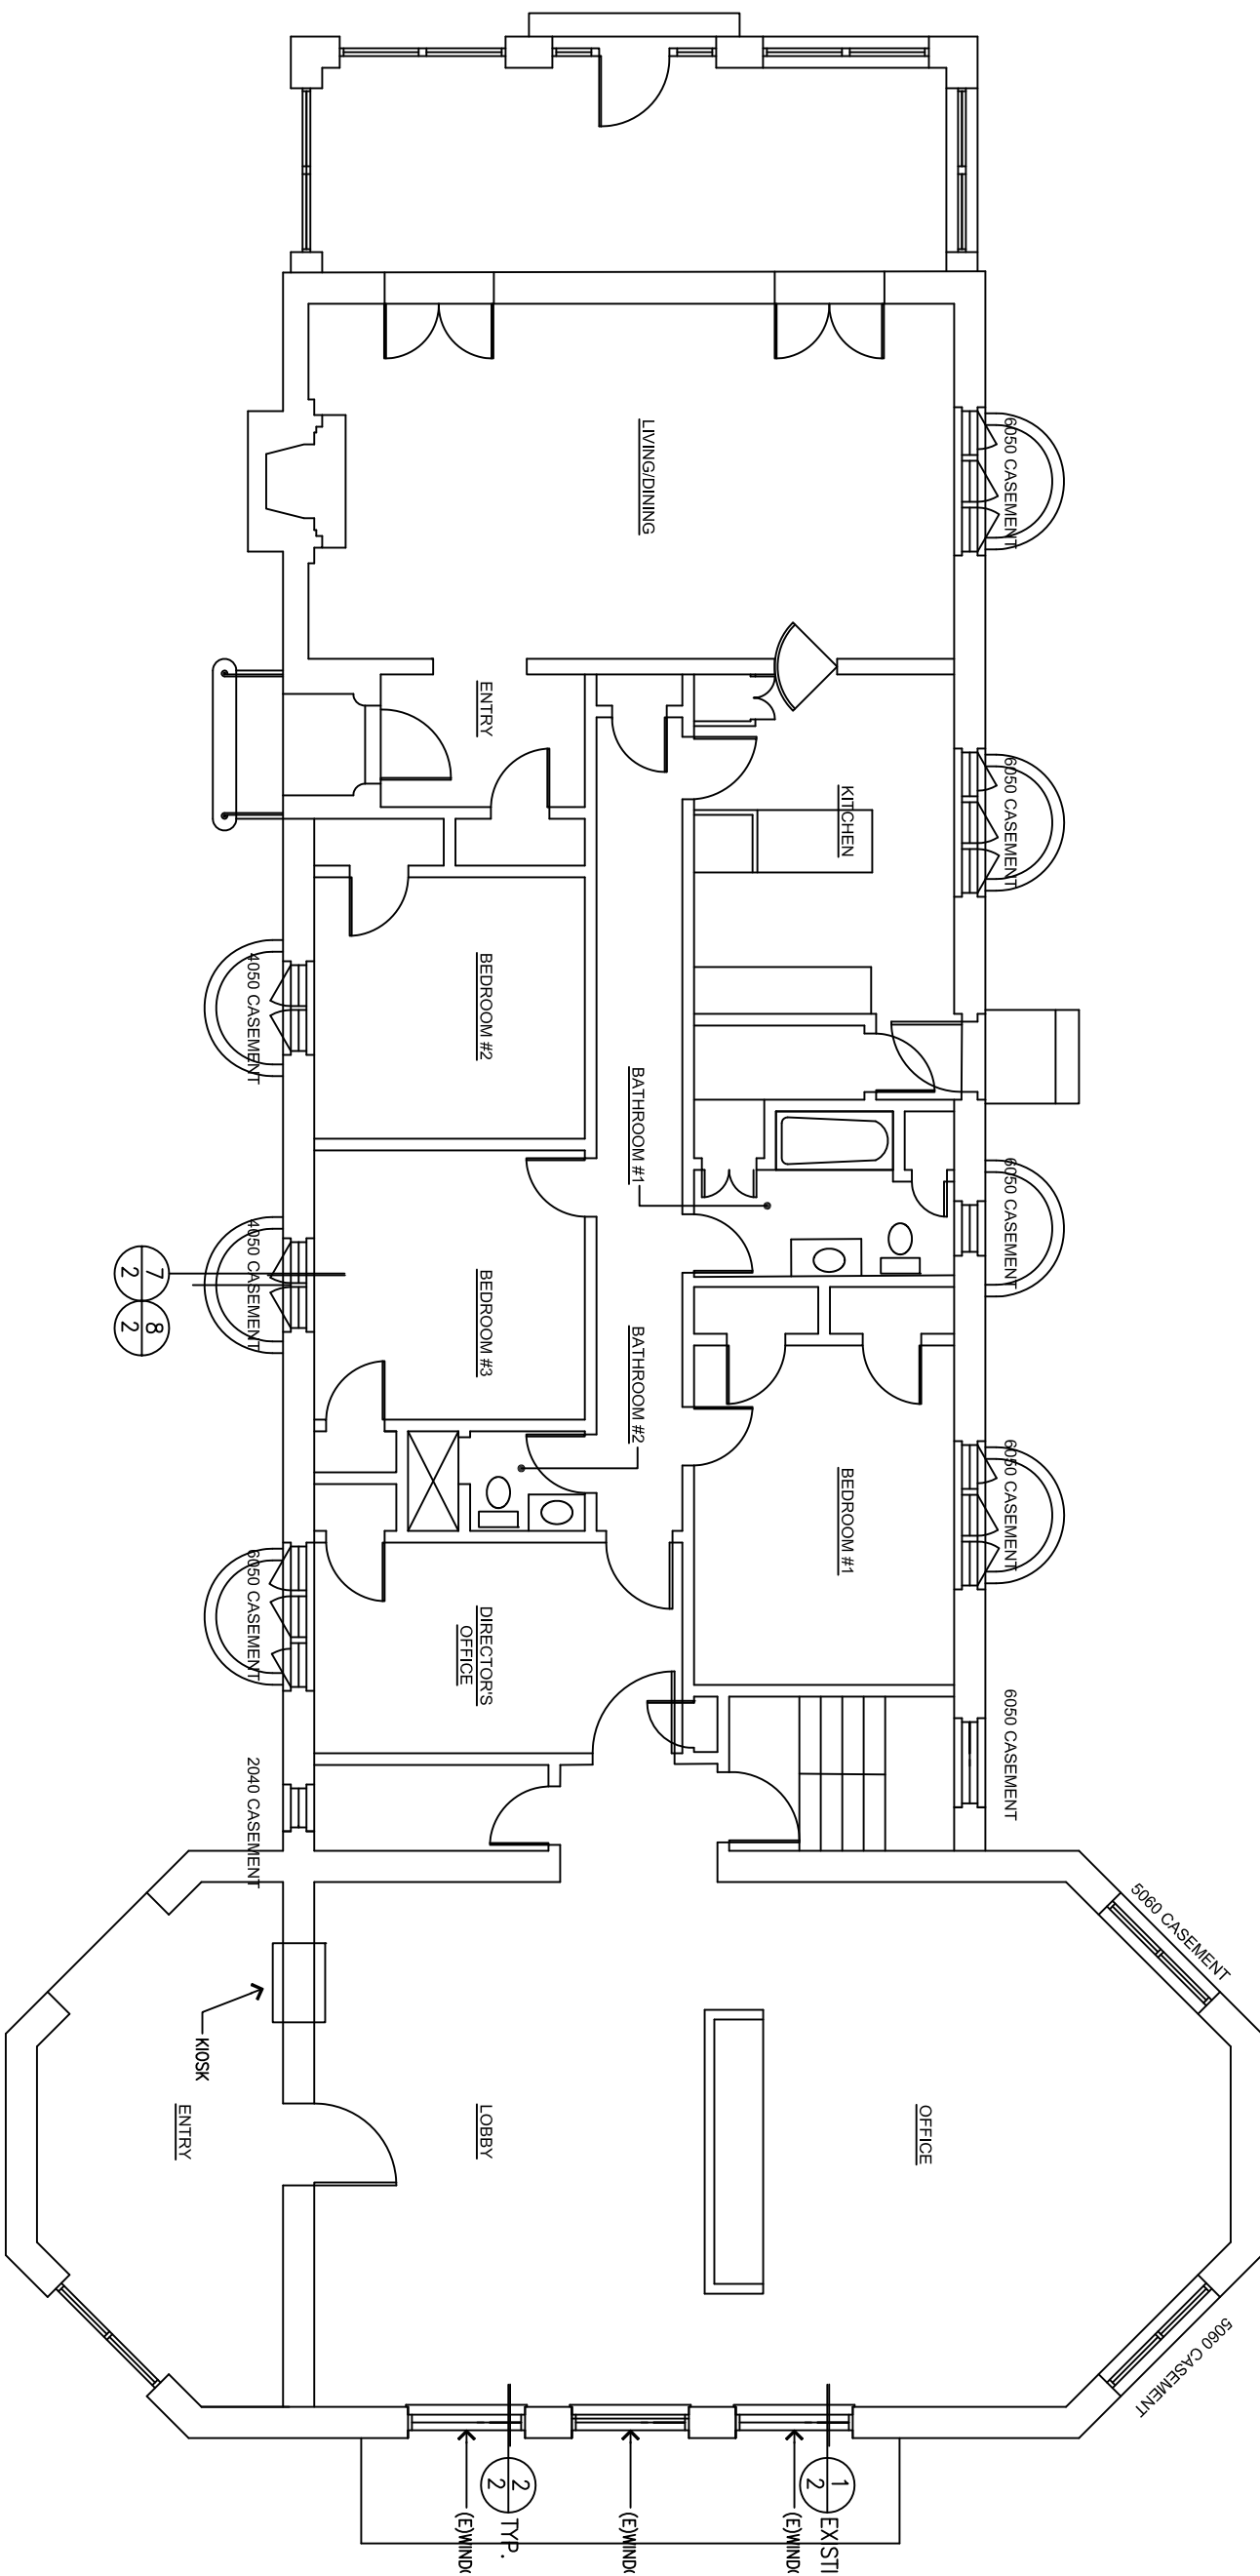

FLOOR PLAN
1/4"=1'-0"

1/4"=1'-0"

Scale: 1/8"=1'-0"

[illegible]

