

Plot Date 6/4/2015 9:29:55 AM

one thirty second inch = one foot

one sixteenth inch = one foot

one inch = one foot

three quarters inch = one foot


one half inch = one foot

three eighths inch = one foot

one quarter inch = one foot

one eighth inch = one foot

5C EAST ELEVATION (RIGHT SIDE)
1/8" = 1'-0"

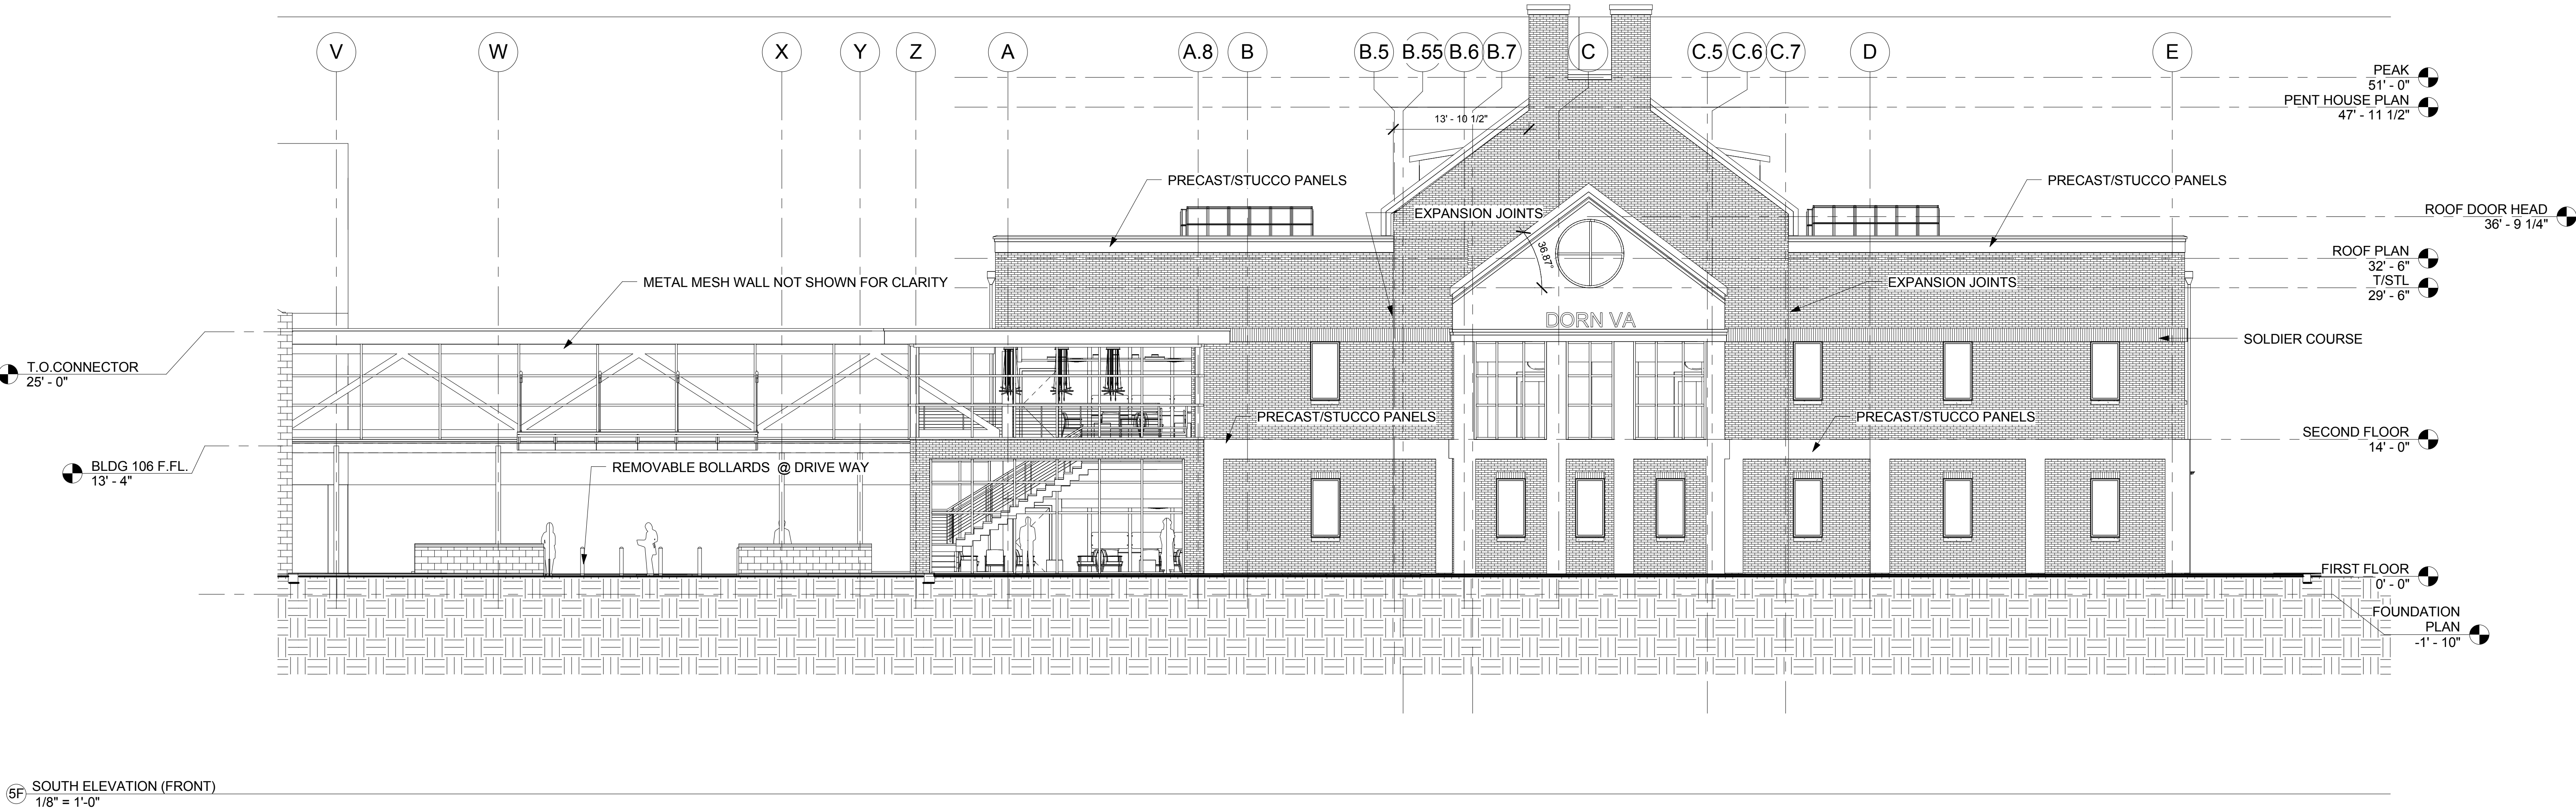

5F SOUTH ELEVATION (FRONT)
1/8" = 1'-0"

GENERAL NOTE:

VERTICAL EXPANSION JOINTS SHOWN ON ELEVATIONS ARE MINIMAL TO SHOW CLARITY OF THE BUILDING DESIGN. SEE SHEET A901 FOR DETAILS AND SPACING OF EXPANSION JOINTS.

Revisions:	Dates

CONSULTANTS:

ROWE PROFESSIONAL SERVICES COMPANY
Engineering • Surveying • Aerial Photography / Mapping
Landscape Architecture • Planning
511 Broadway Street, Myrtle Beach, SC 29577 Tel: 843.444.1020
www.rowepsc.com Fax: 843.446.3936



ARCHITECT/ENGINEERS:

URS
architects • engineers • planners
1000 Abernathy Road NE, Suite 900
400 Northpark Tower Center
Atlanta, Georgia 30328
Tel: (404) 888-8800

aa+e
Accord Architects & Engineers
1101 Johnson Avenue,
Suite 104
Myrtle Beach, SC 29577
843.712.1470

Drawing Title
**EXTERIOR ELEVATIONS -
RENOVATION AND NOTES**

Approved: Project Director

Project Title
**DORN VAMC CLINIC
ADDITION**

Location
Columbia, South Carolina

Date
March 26, 2015

Checked
CC

Drawn
SS

Project Number
544-302

Building Number
122

Drawing Number

A-401

Office of
Facilities
Management



100% CONSTRUCTION DOCUMENTS

6/4/20 15 9:30:12 AM

Plot Date

one eighth inch = one foot

one quarter inch = one foot

three eighths inch = one foot

one half inch = one foot

one inch = one foot

three quarters inch = one foot

one sixteenth inch = one foot

one thirty second inch = one foot

GENERAL NOTE:

VERTICAL EXPANSION JOINTS SHOWN ON ELEVATIONS ARE MINIMAL TO SHOW CLARITY OF THE BUILDING DESIGN. SEE SHEET A901 FOR DETAILS AND SPACING OF EXPANSION JOINTS.

Revisions:	Dates

CONSULTANTS:

ROWE PROFESSIONAL SERVICES COMPANY
Engineering • Surveying • Aerial Photography / Mapping
Landscape Architecture • Planning
511 Broadway Street, Myrtle Beach, SC 29577
Tel: 843.444.1020 Fax: 843.444.3936
www.roweps.com

CHRIS R. CLARK
MYRTLE BEACH, SC
2015

ARCHITECT/ENGINEERS:


URS
architects • engineers • planners
1000 Abernathy Road NE, Suite 900
400 Northpark Tower Center
Atlanta, Georgia 30328
Tel: (678) 858-8800

aa+e
Accord Architects & Engineers
1101 Johnson Avenue,
Suite 104
Myrtle Beach, SC 29577
843.712.1470


Drawing Title	Project Title	Project Number
EXTERIOR ELEVATIONS	DORN VAMC CLINIC ADDITION	544-302
		Building Number 122
Approved: Project Director	Location	Drawing Number
	Columbia, South Carolina	A-402
Date	Checked	Drawn
March 26, 2015	CC	SS

Office of Facilities Management


Department of Veterans Affairs

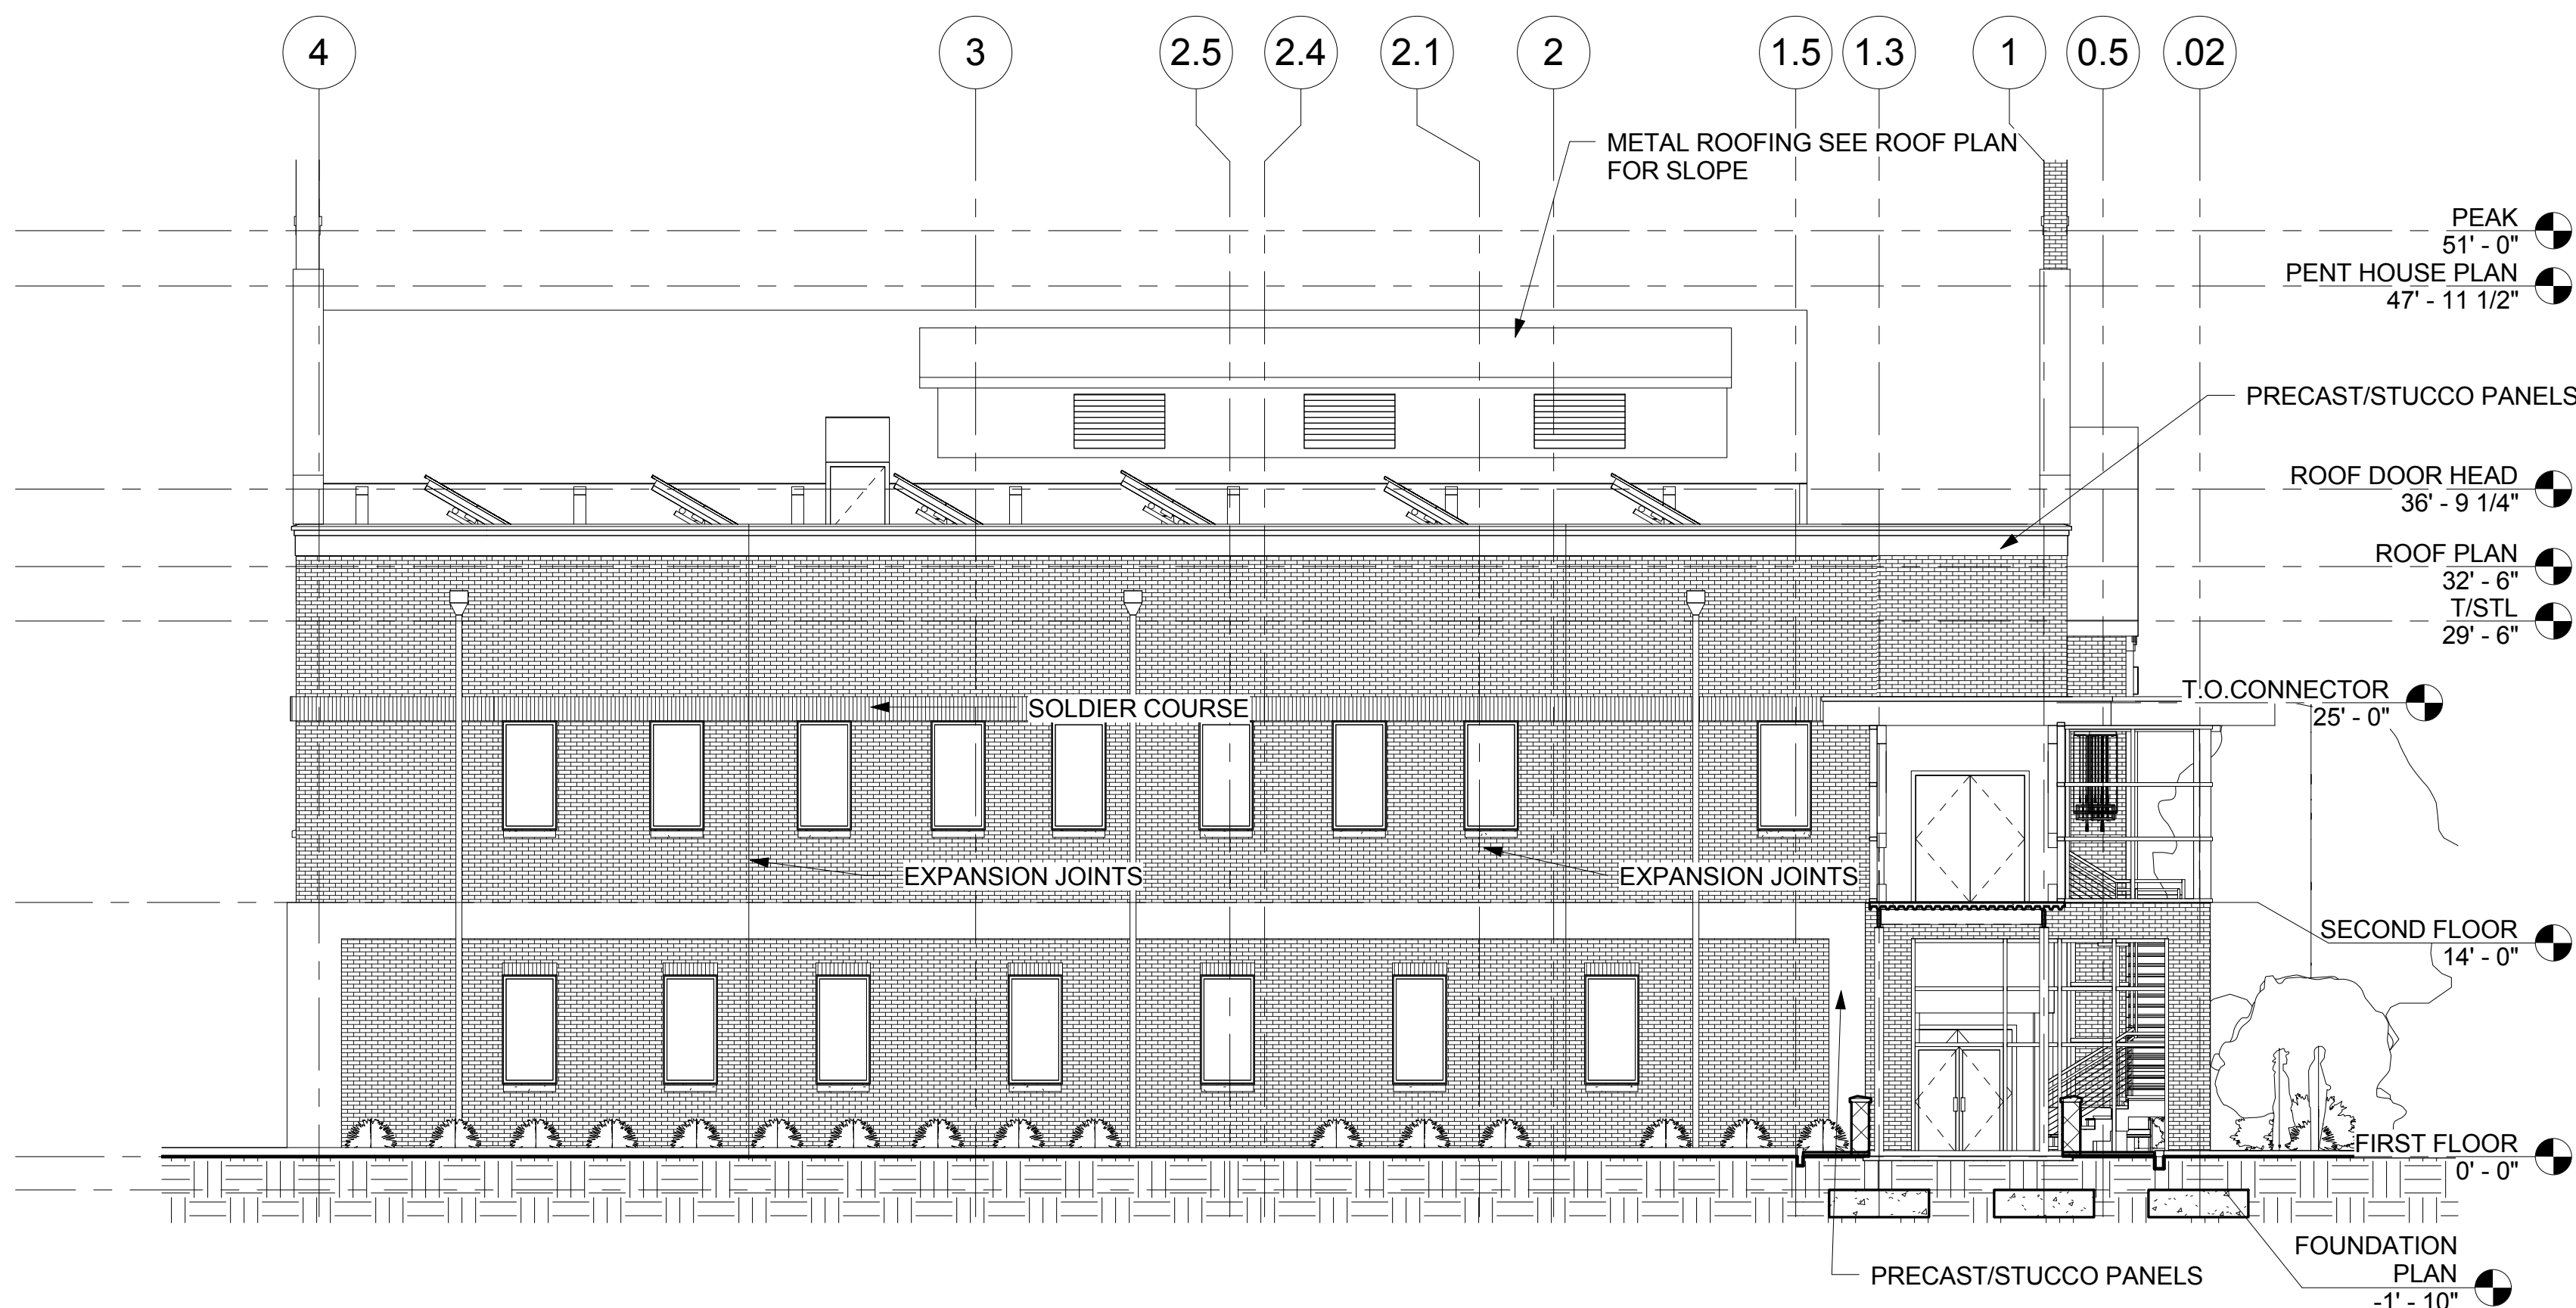

5C WEST ELEVATION (LEFT SIDE)
1/8" = 1'-0"

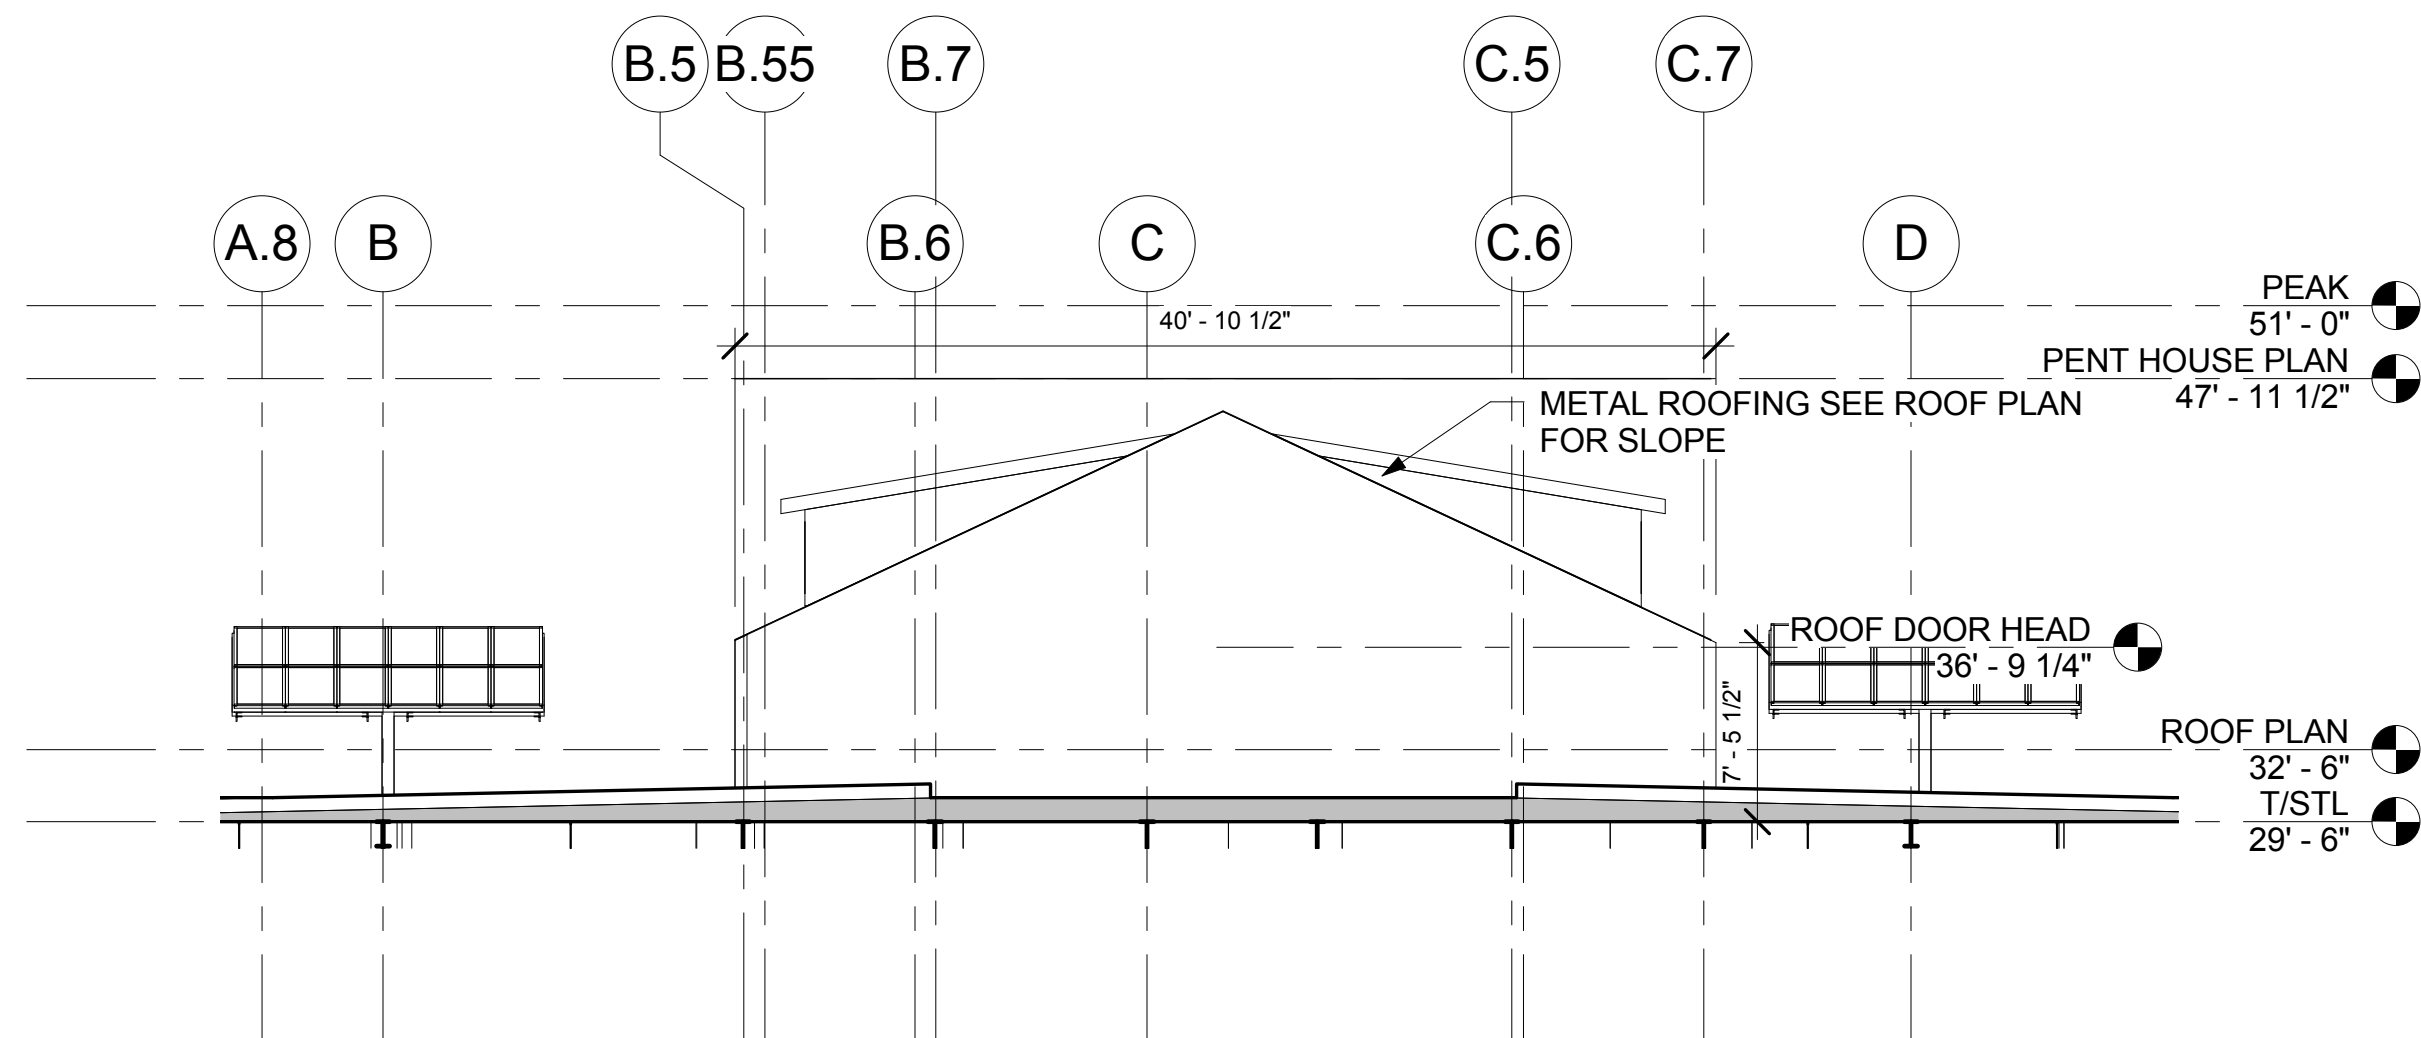

1 PENTHOUSE SOUTH ELEVATION
1/8" = 1'-0"

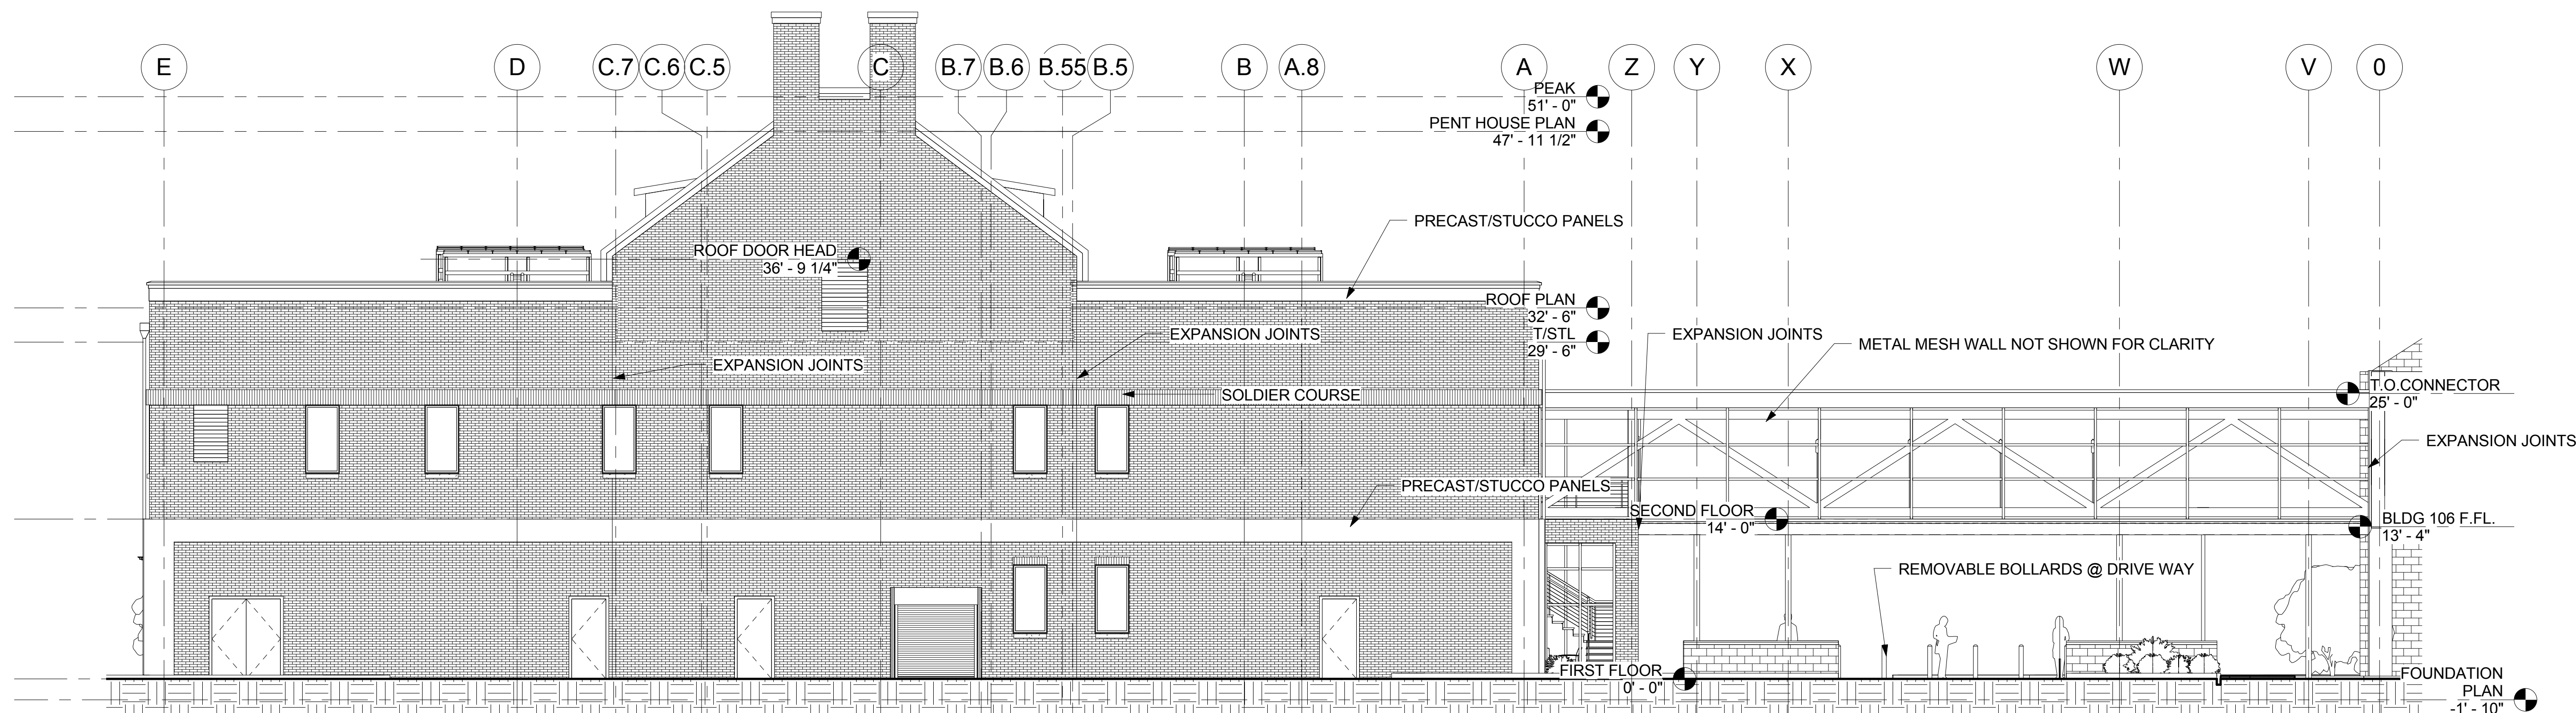

5F NORTH ELEVATION (REAR)
1/8" = 1'-0"

100% CONSTRUCTION DOCUMENTS