

SHEET NOTES

100% CONSTRUCTION DOCUMENT SUBMISSION
APRIL 20, 2015

2 TELECOM - SITE PLAN
1/64" = 1'-0"

CONSULTANTS:



388 17th Street, Suite 230
Oakland, CA 94612
Office: (510) 268-8373
Website: www.guidepostsolutions.com

ARCHITECT



POLYTECH ASSOCIATES INC.
235 Pine Street, 17th Floor
San Francisco, CA 94104
TEL (415) 397-3117
FAX (415) 397-1517

Drawing Title
TELECOM - SITE PLAN

Approved: Project Director

Project Title
NEUROCOG TBI RESEARCH BUILDING

Location
150 MUIR ROAD, MARTINEZ, CA 94553

Date
04/20/2015

Checked
CM

Drawn
AW

Project Number


PROJECT NUMBER

Building Number

Drawing Number

TN100

Office of
Construction
and Facilities
Management

 

 Department of
Veterans Affairs

Drawing Number

TN101

☐ Checke

Drawn


Approved: Project Director


POLYTECH ASSOCIATES INC.



388 17th Street, Suite 230
Oakland, CA 94612
Office: (510) 268-8373
Website: www.guidepostsolutions.com

② TELECOM - GROUND FLOOR
1/4" = 1'-0"

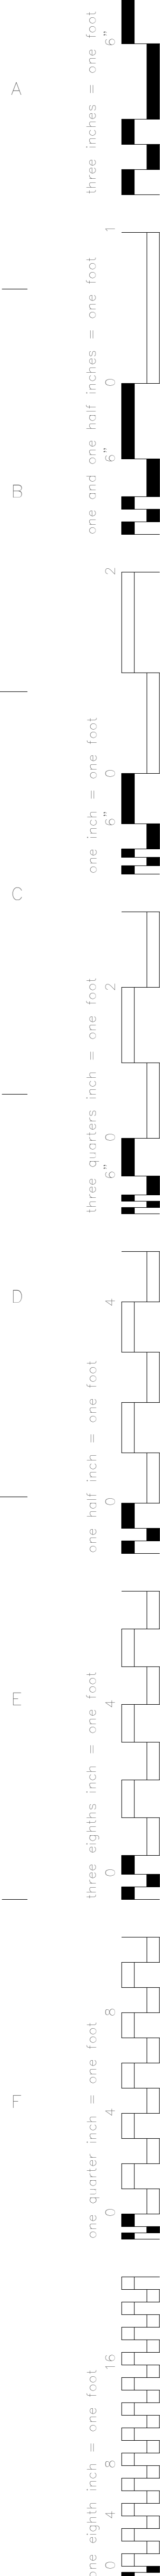

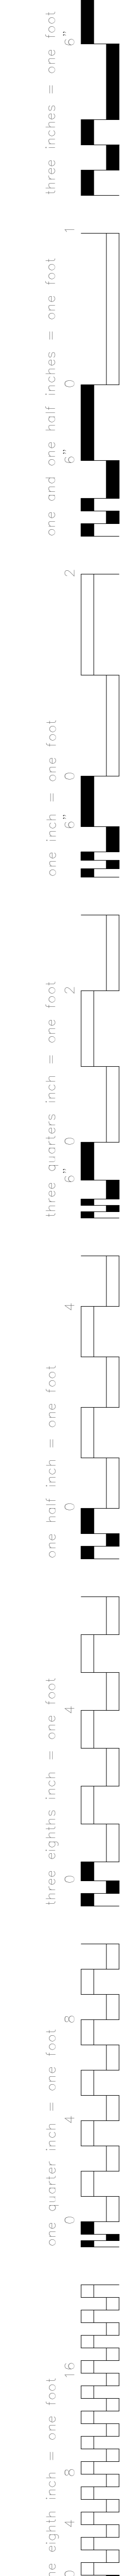
$$\textcircled{1} \frac{A}{1}$$

CONSULTANTS:

 **GUIDEPOST SOLUTIONS LLC**

388 17th Street, Suite 230
Oakland, CA 94612
Office: (510) 268-8373
Website: www.guidepostsolutions.com

GUIDEPOST SOLUTIONS LLC

388 17th Street, Suite 230
Oakland, CA 94612
Office: (510) 268-8373
Website: www.guidепostsolutions.com



POLYTECH
ASSOCIATE
INC.

POLYTECH ASSOCIATES INC.
235 Pine Street, 17th Floor
San Francisco, CA 94104
TEL (415) 397-3117
FAX (415) 397-1517


Approved: Project Director

Location
150 MUIR ROAD, MARTINEZ, CA 94553

Date	Checked
04/20/2015	CM

Drawing Number

TN102D



Department of
Veterans Affairs

F

D



B

A


F

D

B

A



 

Project Number

Project Number

Building Number

Drawing Number

TN1401

Office of
Construction
and Facilities
Management

[illegible]

CONSULTANTS:



 **GUIDEPOST SOLUTIONS LLC**
388 17th Street, Suite 230
Oakland, CA 94612
Office: (510) 268-8373
Website: www.guidepostsolutions.com



ARCHITECT



POLYTECH ASSOCIATES INC.
235 Pine Street, 17th Floor
San Francisco, CA 94104
TEL (415) 397-3117
FAX (415) 397-1517

Drawing Title	TELECOM - INSTALLATION DETAILS
---------------	--------------------------------

Approved: Project Director


Project Title	NEUROCOG TBI RESEARCH BUILDING
---------------	--------------------------------

Location	150 MUIR ROAD, MARTINEZ, CA 94553
----------	-----------------------------------

Date
04/20/2015

Checked
CM

Drawn
AW

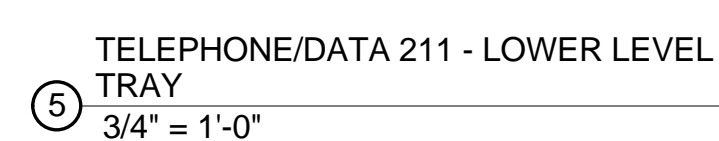

CONSULTANTS:

 **GUIDEPOST SOLUTIONS LLC**

388 17th Street, Suite 230
Oakland, CA 94612
Office: (510) 268-8373
Website: www.guidepostsolutions.com



POLYTECH ASSOCIATES INC.

POLYTECH ASSOCIATES INC.
235 Pine Street, 17th Floor
San Francisco, CA 94104
TEL (415) 397-3117
FAX (415) 397-1517

Approved: Project Director

Location	150 MUIR ROAD, MARTINEZ, CA 94553
----------	-----------------------------------

Drawing Number	TN501
----------------	-------

Office of
Construction
and Facilities
Management



100% CONSTRUCTION DOCUMENT SUBMISSION
APRIL 20, 2015



CONSULTANTS:

 **GUIDEPOST SOLUTIONS LLC**

388 17th Street, Suite 230
Oakland, CA 94612
Office: (510) 268-8373
Website: www.guidepostsolutions.com



**POLYTECH
ASSOCIATES
INC.**

POLYTECH ASSOCIATES INC.
235 Pine Street, 17th Floor
San Francisco, CA 94104
TEL (415) 397-3117
FAX (415) 397-1517

Approved: Project Director

Location	150 MUIR ROAD, MARTINEZ, CA 94553
----------	-----------------------------------

	Drawing Number

TN601

Office of
Construction
and Facilities
Management



100% CONSTRUCTION DOCUMENT SUBMISSION
APRIL 20, 2015