




- NOTES:
- BOUNDARY AND TOPOGRAPHIC INFORMATION TAKEN FROM ALTA/ACSM LAND TITLE SURVEY TO BENEFIT OF U.S. DEPARTMENT OF VETERANS AFFAIRS, CHICAGO TITLE INSURANCE COMPANY BY PIONEER TECHNICAL SERVICES, INC., DATED JULY, 2013.
 - SEE SHEET C-102 (GRAVESITE NUMBERING PLAN) FOR GRAVESITE NUMBERS.

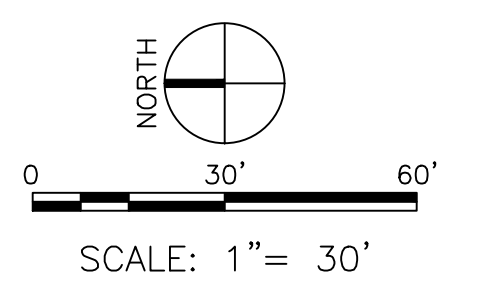

Revisions Date		PRIME: AMEC Environment & Infrastructure, INC. 1075 BIG SHANTY ROAD NW, SUITE 100 KENNESAW, GA 30144 (770) 421-3400 AMEC PROJECT: 6151-14-0104	MEP ENGINEER: Thompson Company consulting engineers 50 Technology Parkway South Norcross, Georgia 30092 404.266.1400 www.tcieng.com Atlanta Houston Orlando Dubai, UAE Mexico City, Mexico Portland, BVI			Drawing Title SITE AND UTILITY PLAN	Project Title YELLOWSTONE NATIONAL CEMETERY	Date 25 JUNE 2015
				Approved: Director, Technical Support Service	Approved: Chief, Architectural & Engineering Division	Building Number 55 BUFFALO TRAIL ROAD, LAUREL, MT 59044	Checked _____	Drawn _____
						Project No. 884CM3014	DRAWING NO. C-101	
						Sheet 4 Of 25		

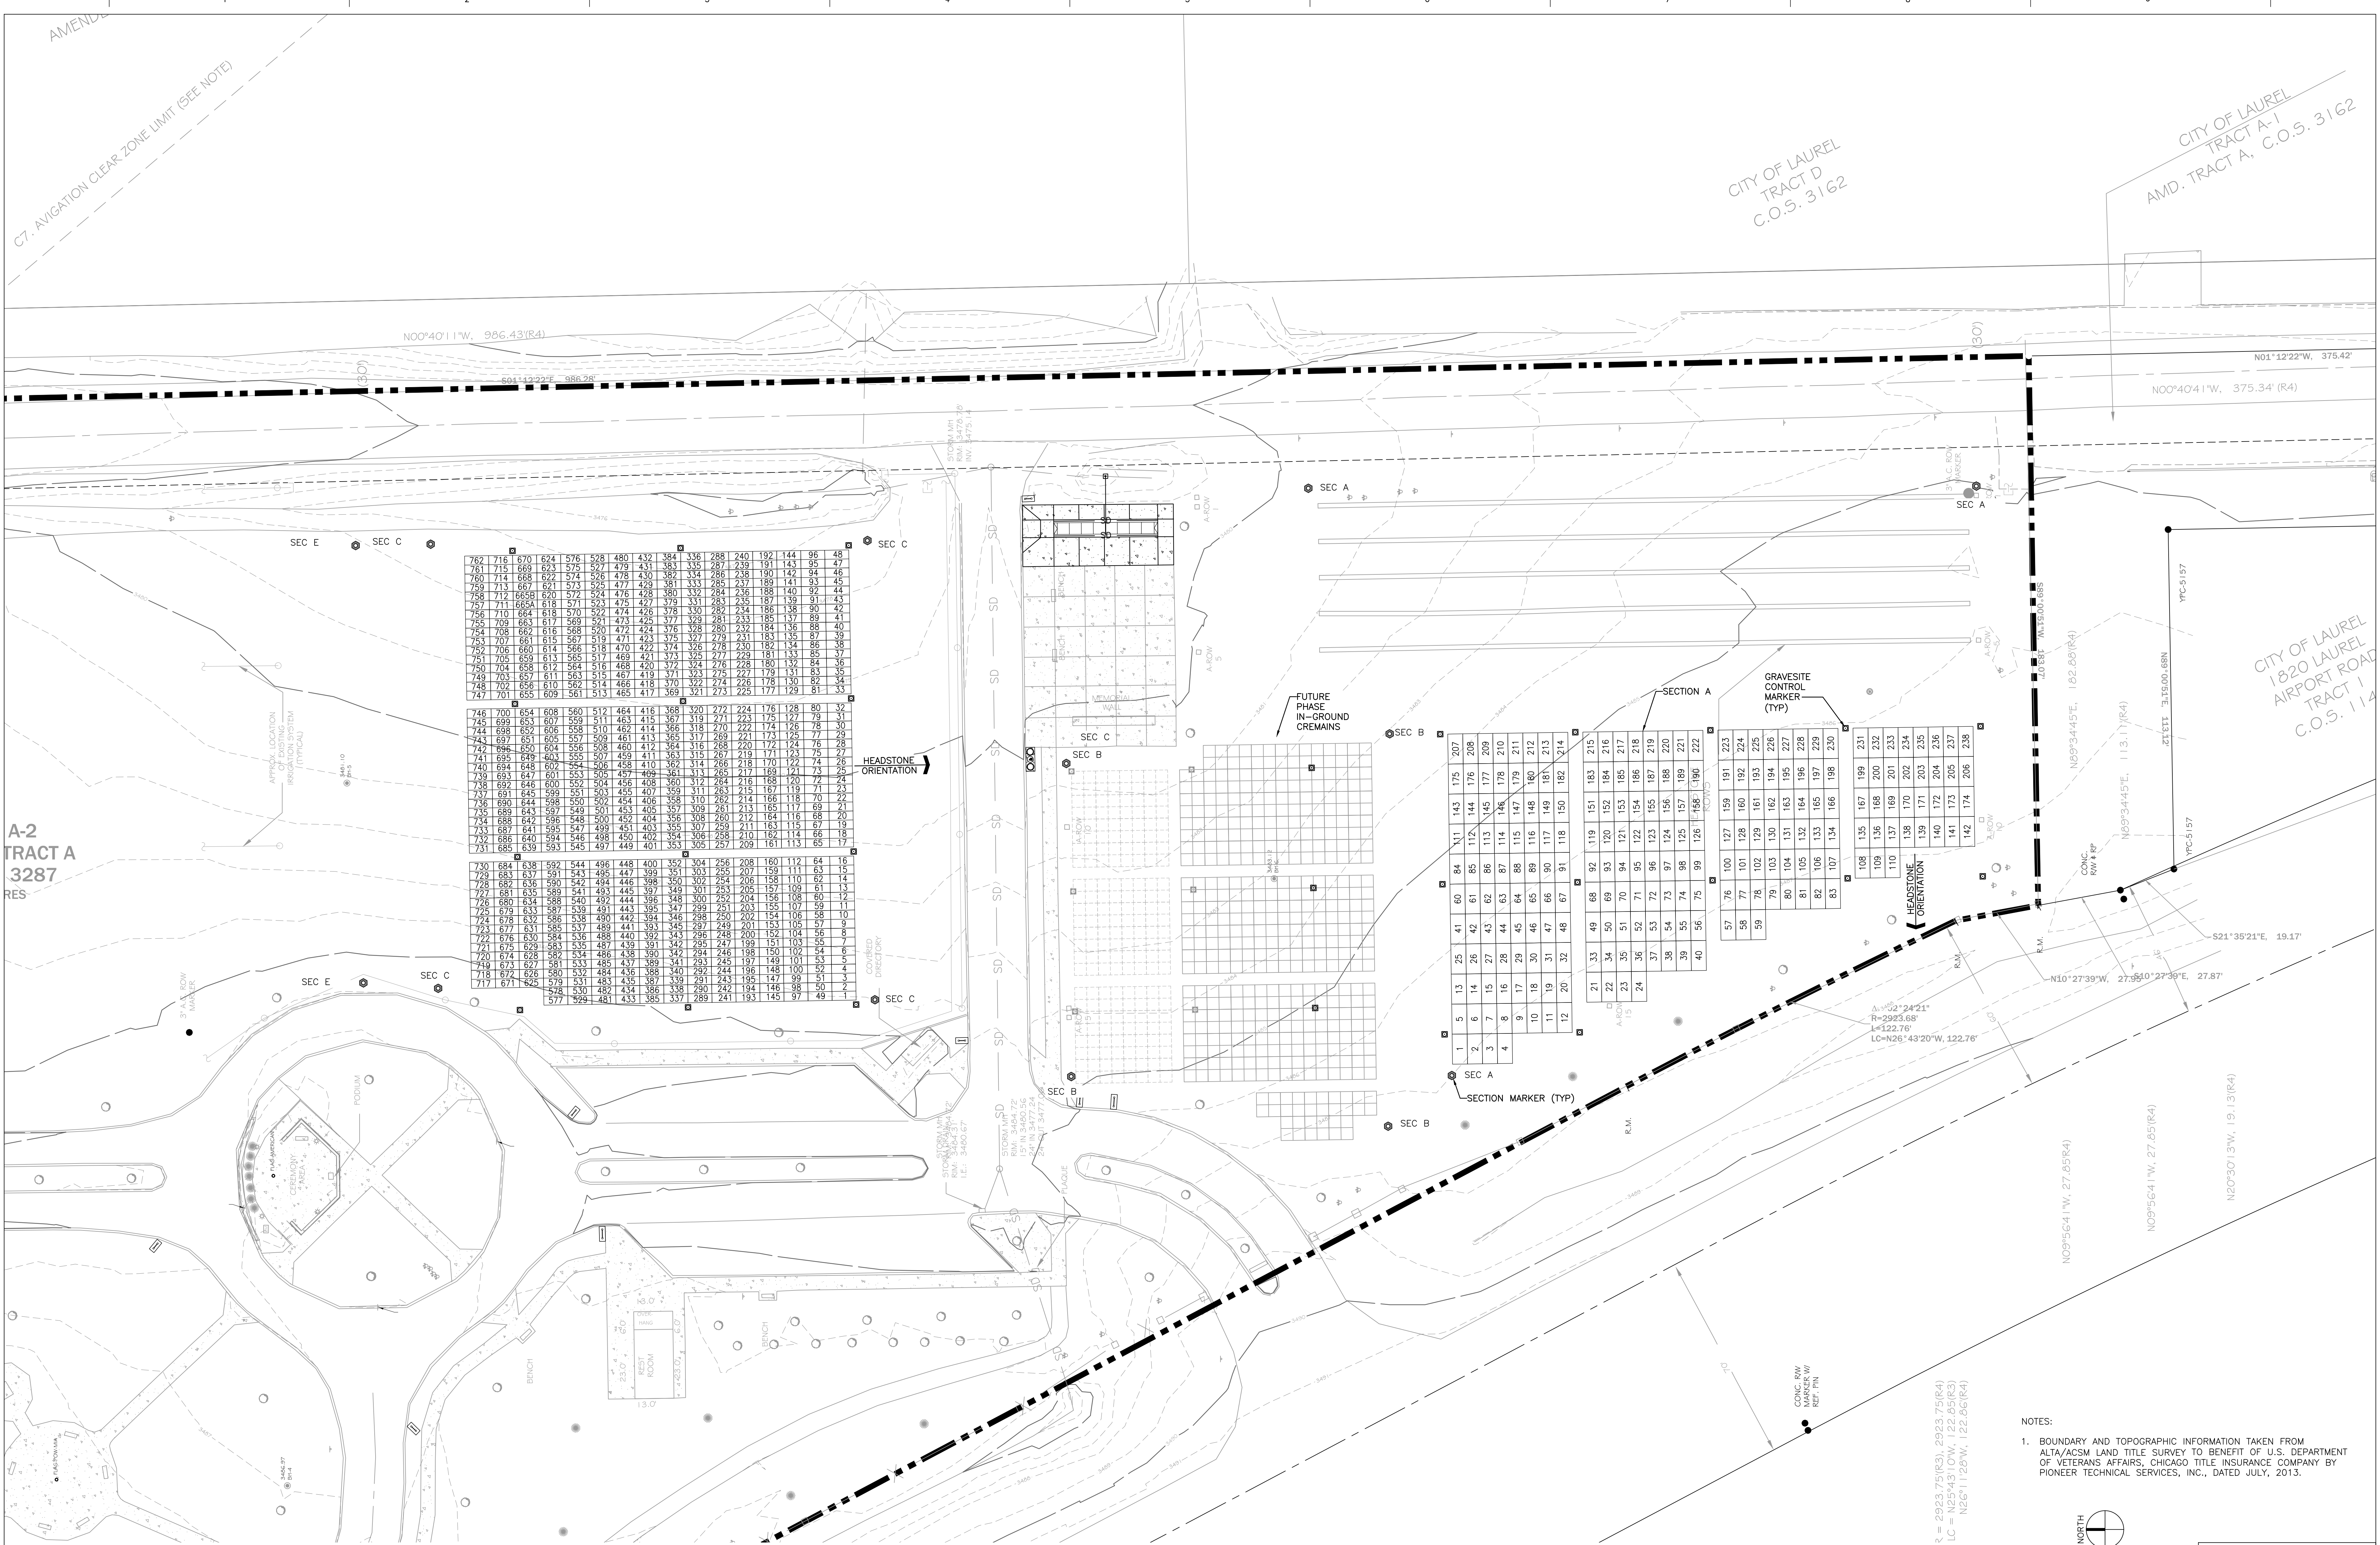

- NOTES:
1. BOUNDARY AND TOPOGRAPHIC INFORMATION TAKEN FROM ALTA/ACSM LAND TITLE SURVEY TO BENEFIT OF U.S. DEPARTMENT OF VETERANS AFFAIRS, CHICAGO TITLE INSURANCE COMPANY BY PIONEER TECHNICAL SERVICES, INC., DATED JULY, 2013.

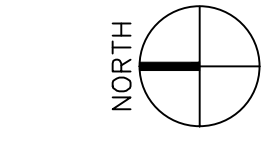

SCALE: 1"=20'

BID SET

Revisions	Date	PRIME:	MEP ENGINEER:			NATIONAL CEMETERY ADMINISTRATION	Drawing Title	Project Title	Date			
							YELLOWSTONE NATIONAL CEMETERY	25 JUNE 2015				
		AMEC Environment & Infrastructure, INC. 1075 BIG SHANTY ROAD NW, SUITE 100 KENNESAW, GA 30144 (770) 421-3400	50 Technology Parkway South Norcross, Georgia 30092 Atlanta Dubai, UAE				404.266.1400 www.tcleng.com	Approved: Director, Technical Support Service	Building Number	Checked	Drawn	Project No. 884CM3014
		AMEC PROJECT: 6151-14-0104	Orlando Mexico City, Mexico				Houston Istanbul, BVI	Approved: Chief, Architectural & Engineering Division	Location 55 BUFFALO TRAIL ROAD, LAUREL, MT 59044			DRAWING NO. C-102
								Sheet 5 of 25				

