




1 ENLARGED PLAN RM 133 WOMENS & RM 135 MENS
1/2" = 1'-0"

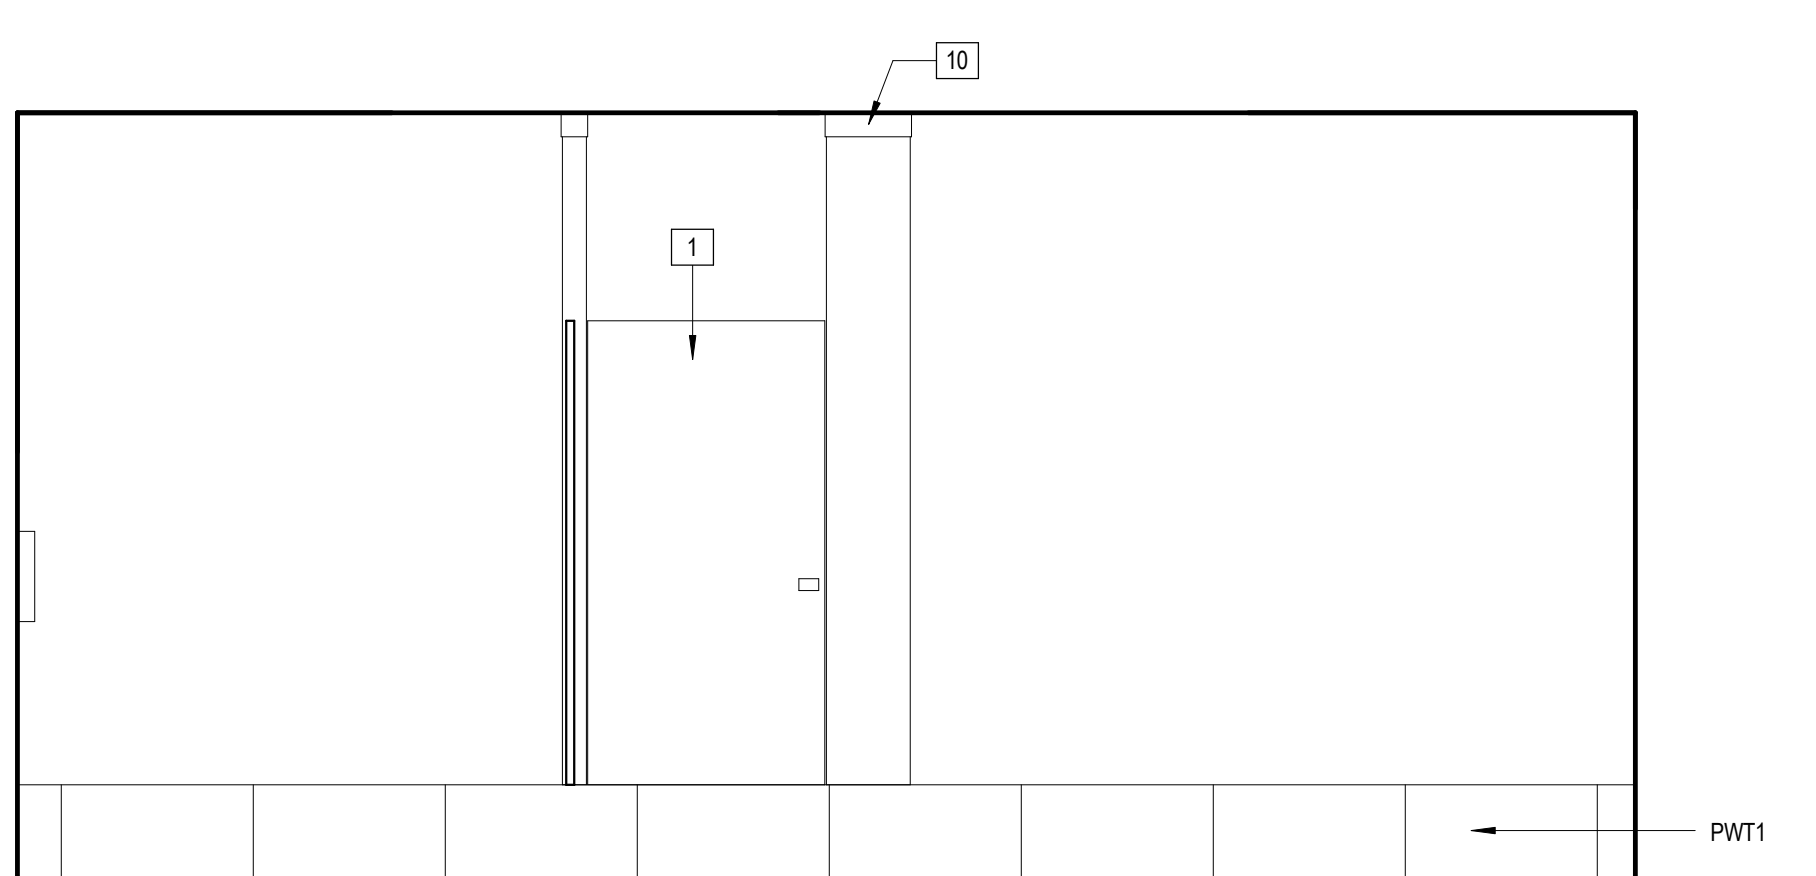


2 RM 133 WOMEN - NORTH ELEVATION
1/2" = 1'-0"

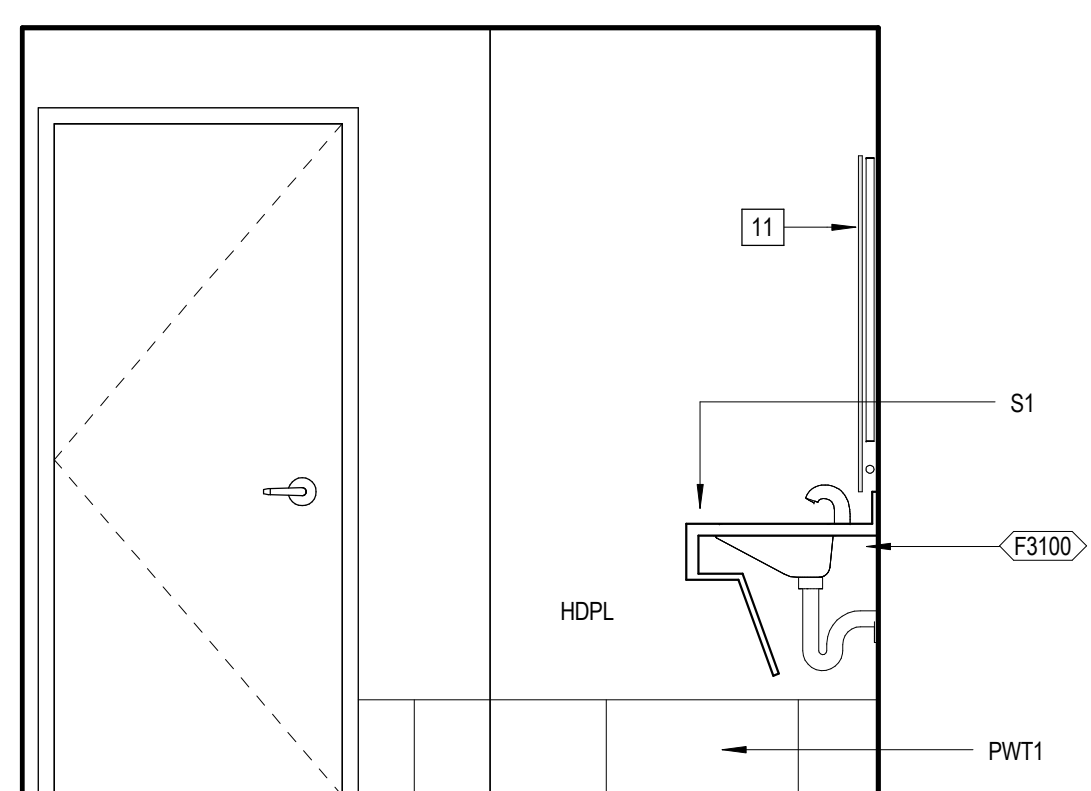


3 RM 133 WOMEN - EAST ELEVATION
1/2" = 1'-0"

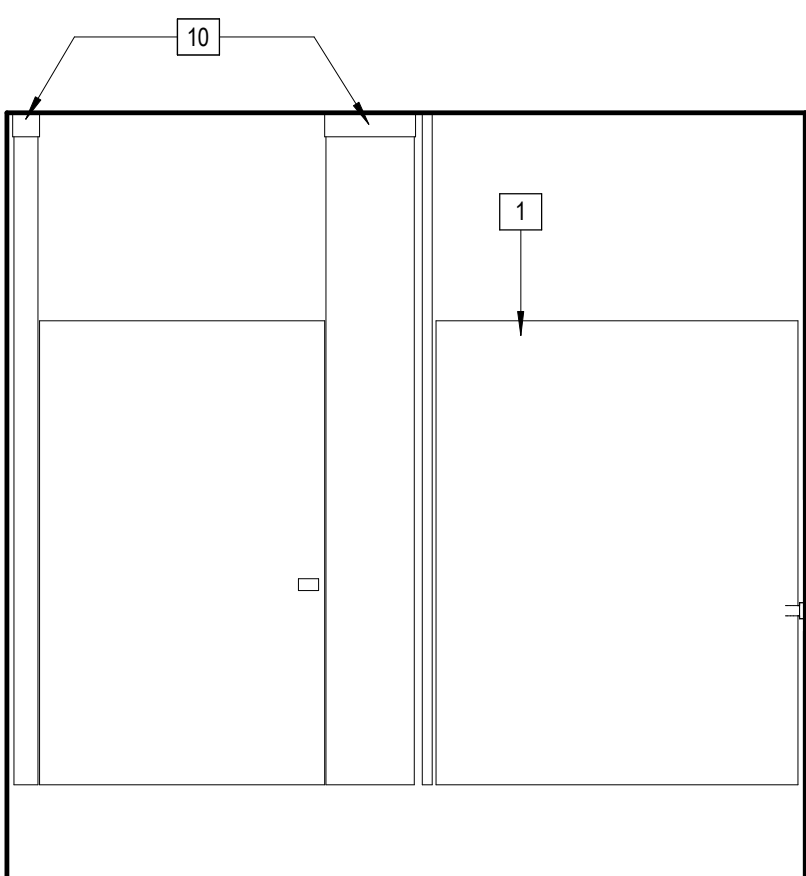


4 RM 133 WOMEN - EAST ELEVATION 2
1/2" = 1'-0"

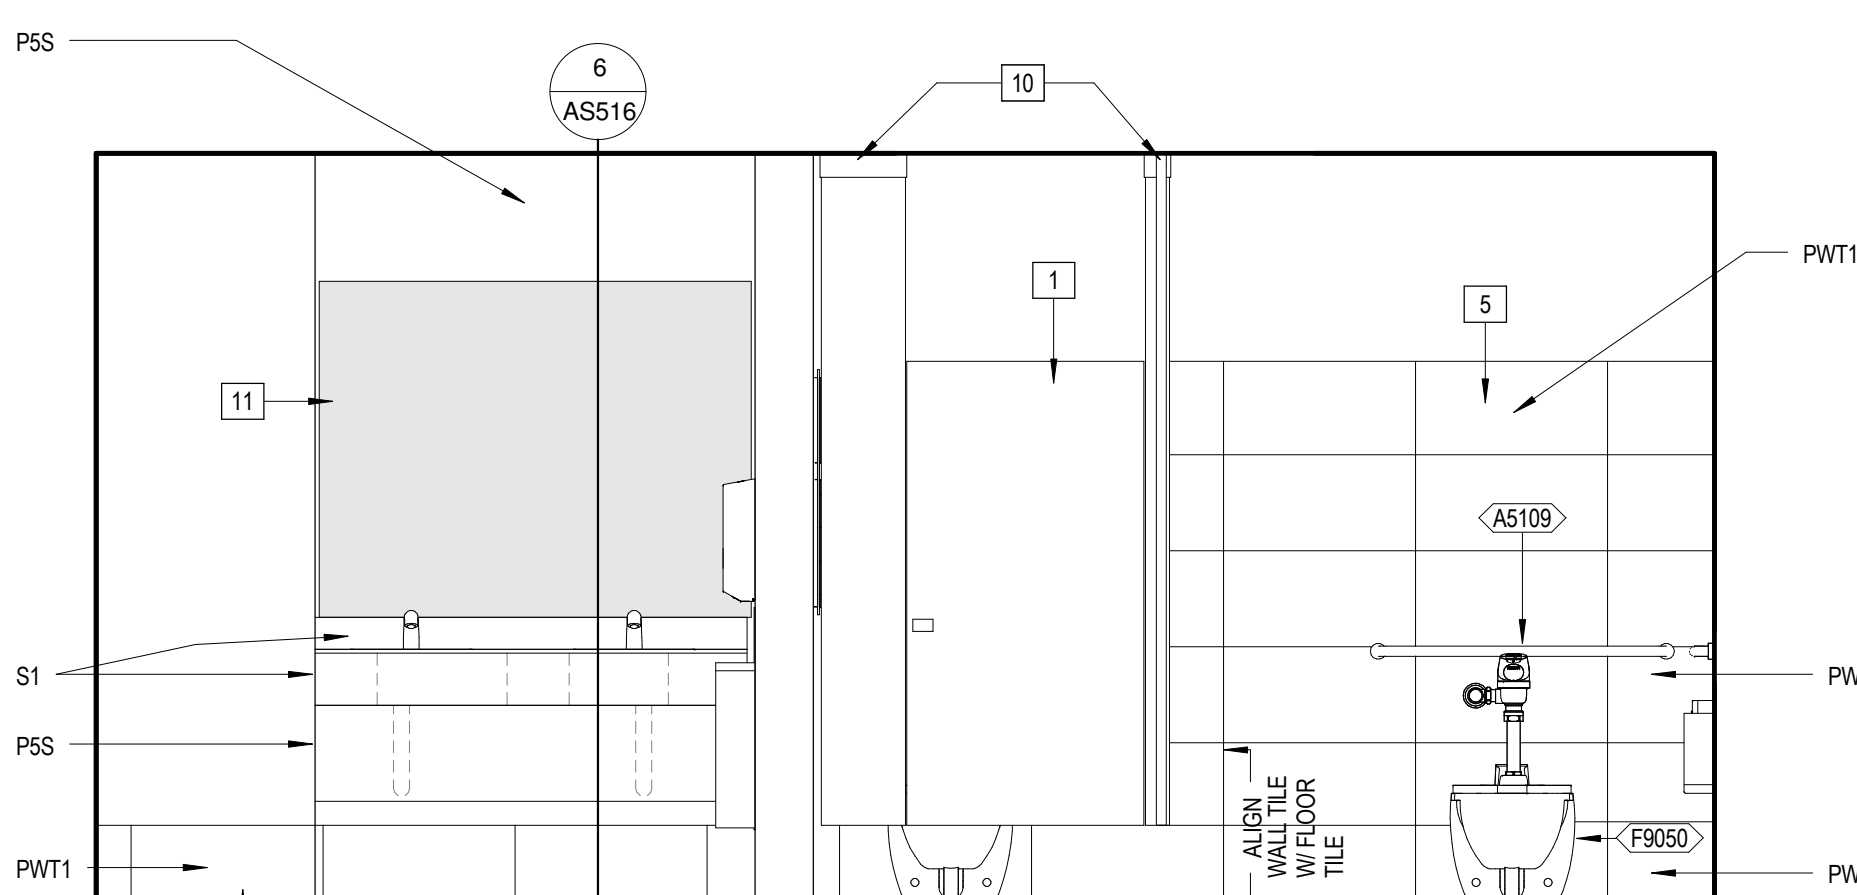


5 RM 133 WOMEN - SOUTH ELEVATION
1/2" = 1'-0"

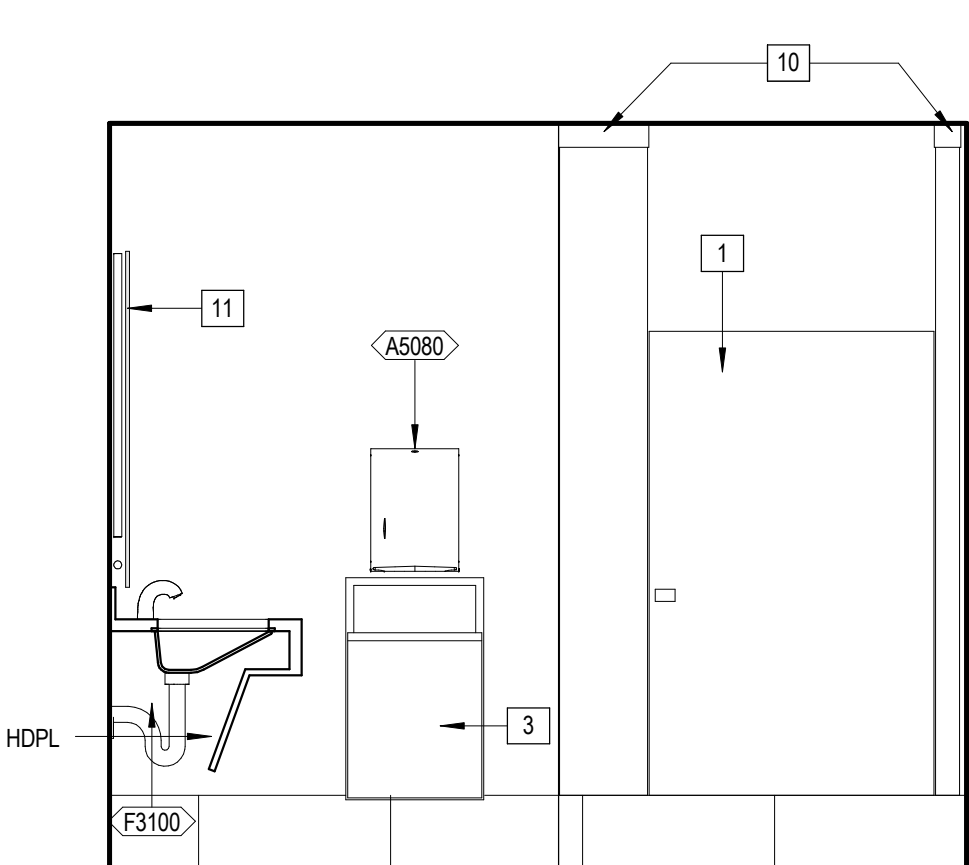


6 RM 133 WOMEN - WEST ELEVATION
1/2" = 1'-0"

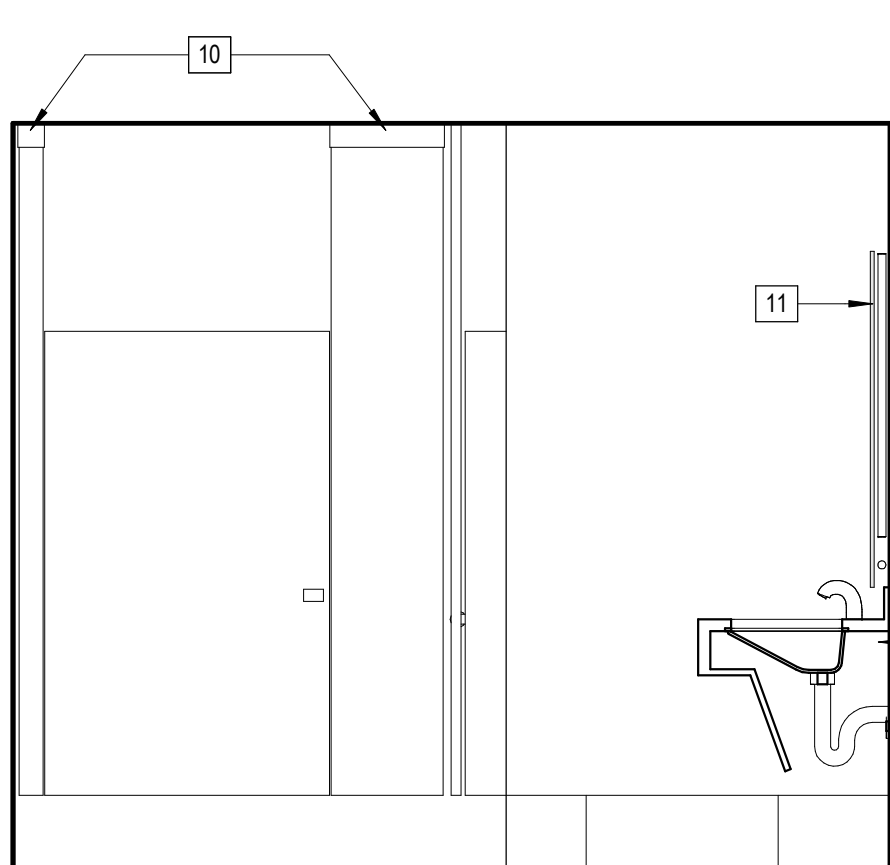


7 RM 135 MEN - WEST ELEVATION
1/2" = 1'-0"

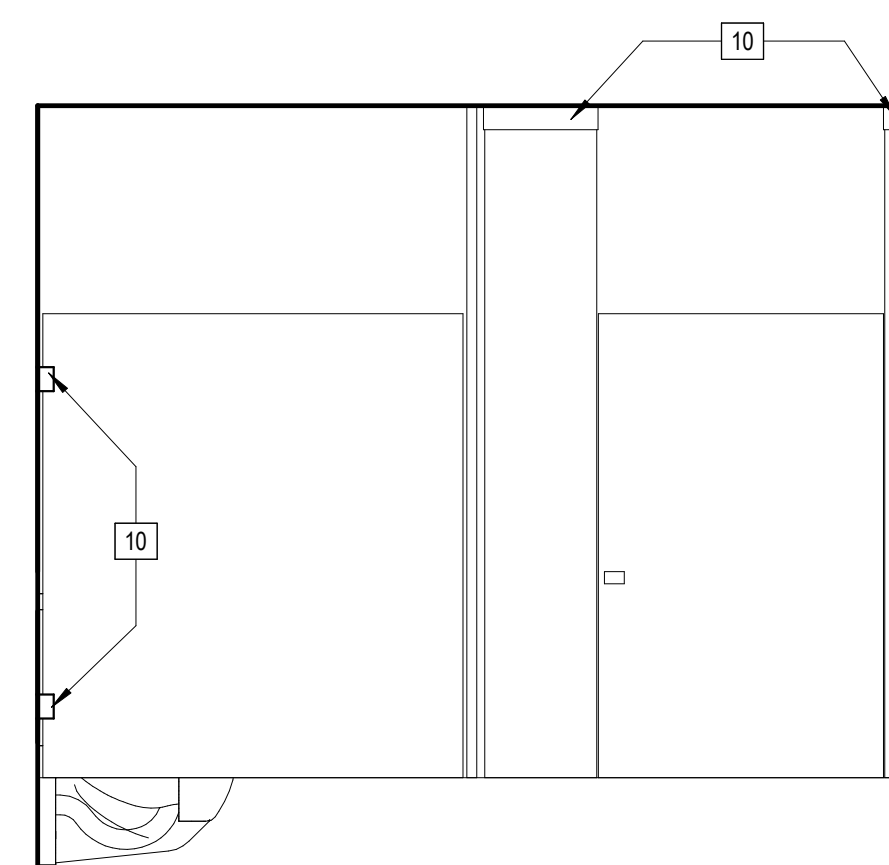


10 RM 135 MEN - EAST ELEVATION 2
1/2" = 1'-0"

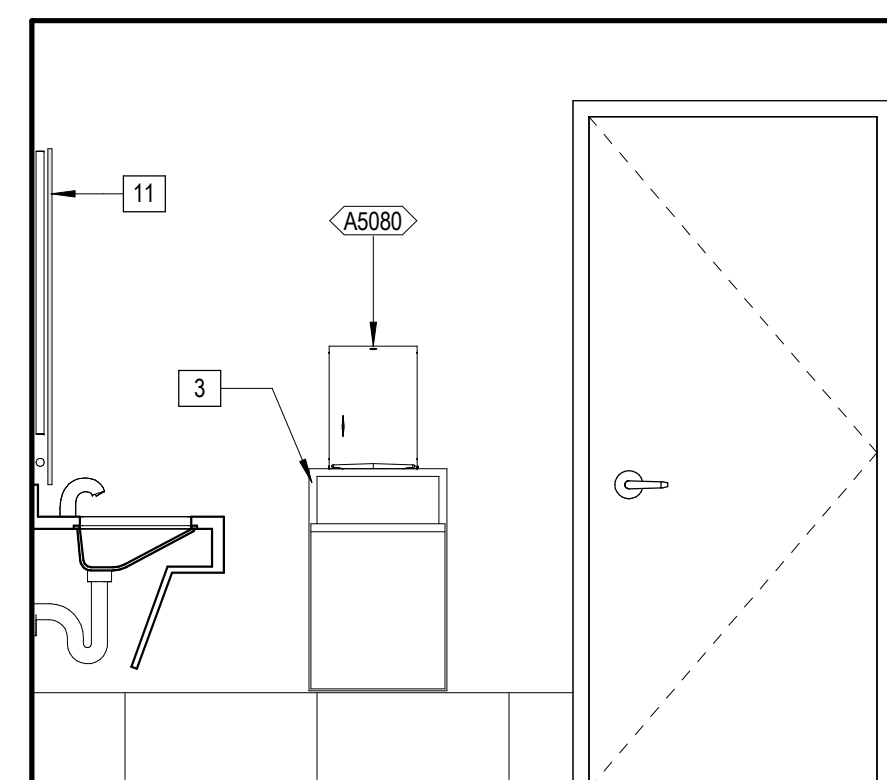

9 RM 135 MEN - EAST ELEVATION
1/2" = 1'-0"

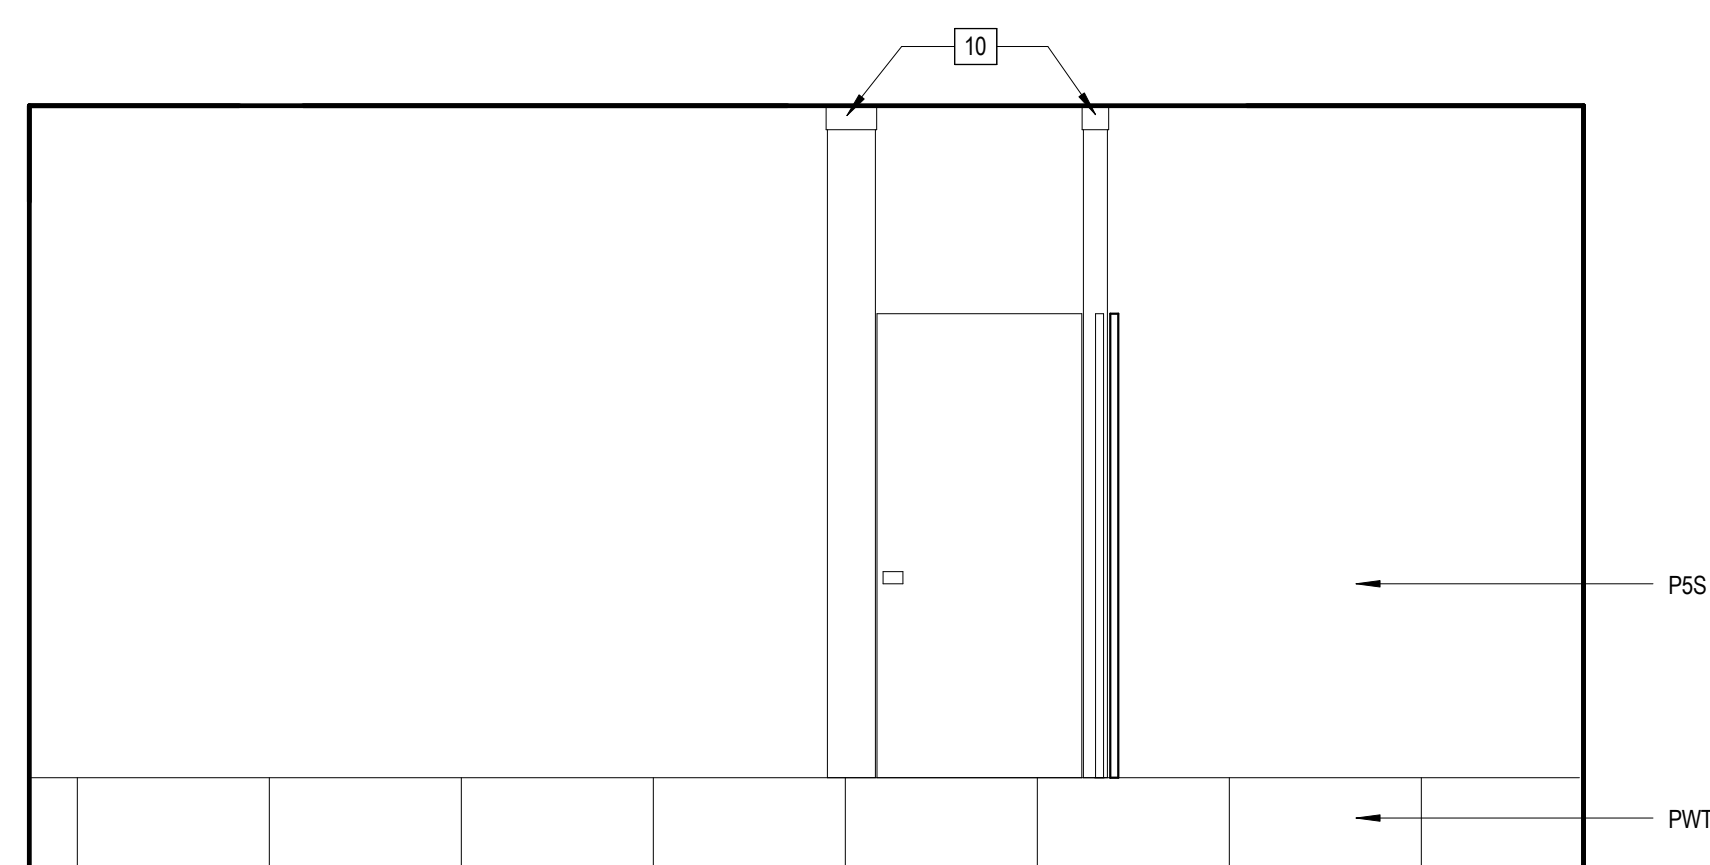

11 RM 135 MEN -SOUTH ELEVATION
1/2" = 1'-0"

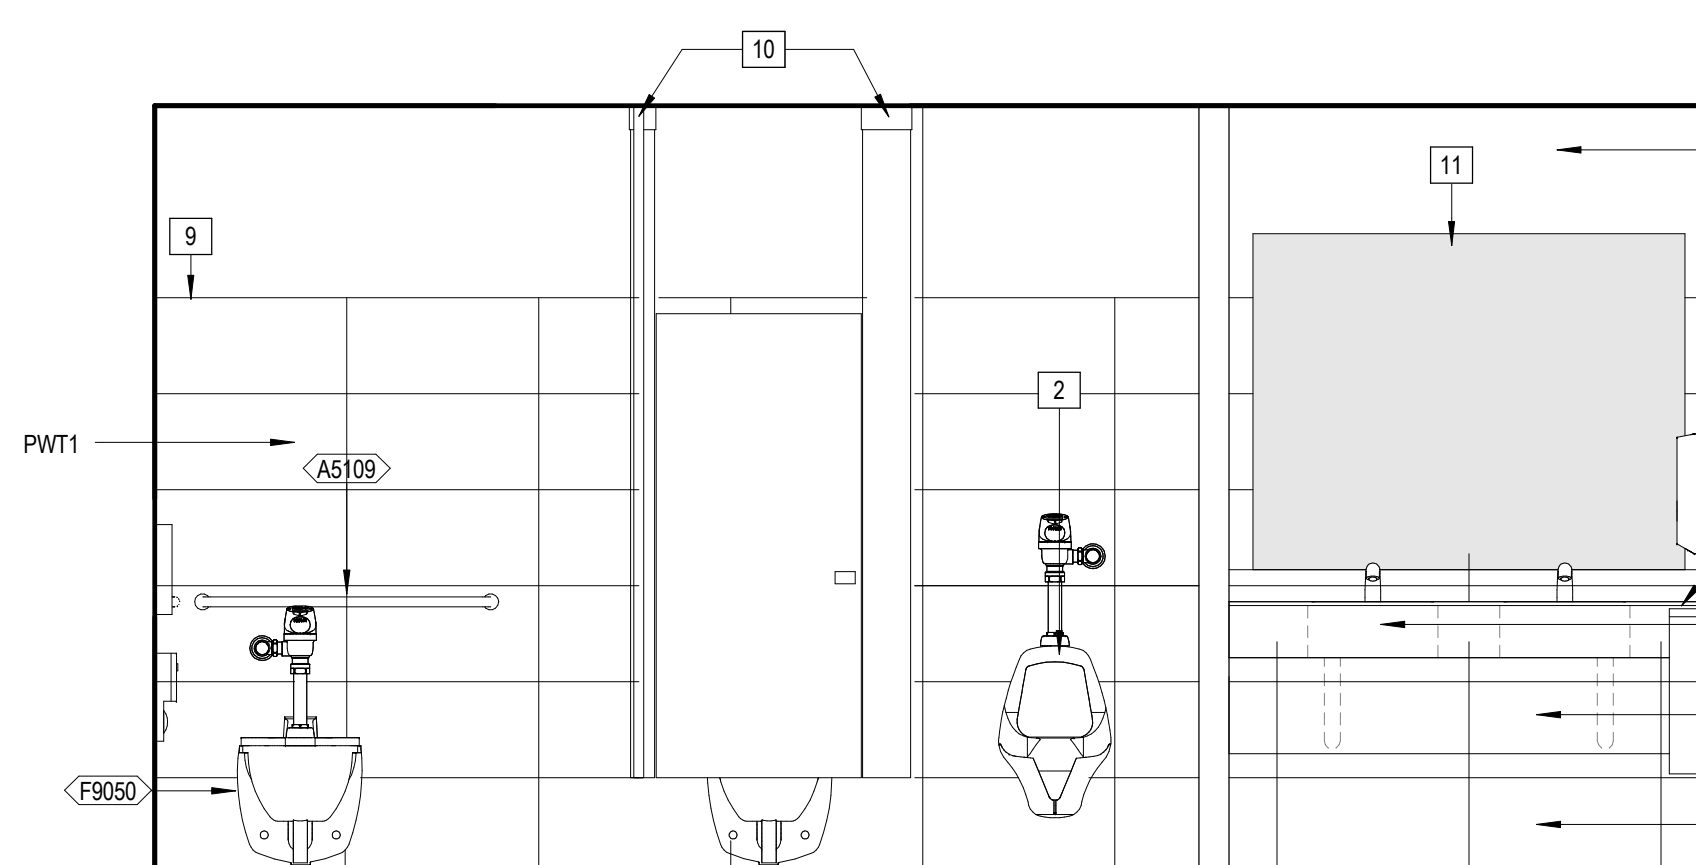

8 RM 135 MEN - NORTH ELEVATION
1/2" = 1'-0"

[illegible]

CONSULTANTS:



ARCHITECT

POLYTECH ASSOCIATES INC.
235 Pine Street, 17th Floor
San Francisco, CA 94104
TEL (415) 397-3117
FAX (415) 397-1517

Drawing Title	ENLARGED FLOOR PLANS AND ELEVATIONS
----------------------	-------------------------------------

Approved: Project Director

Project Title	NEUROCOG TBI RESEARCH BUILDING / BUILDING R4 DEMOLITION / NEW PARKING LOT
----------------------	--

Location	

150 MUIR F
Date
04/20/2015

Checked
DW

Drawn
LM/CS

Project Number	612-125
----------------	---------

Building Number

Drawing Number

AS401

Office of
Construction
and Facilities
Management

