

three inches = one foot
one and one half inches = one foot
one inch = one foot
three quarters inch = one foot
one half inch = one foot
one eighth inch = one foot
one quarter inch = one foot
one eighth inch = one foot
one sixteenth inch = one foot

LEGEND



EXISTING ITEMS TO BE DEMOLISHED

(E)

EXISTING ITEM

(D)

DEMOLISH ITEM




PHOTO INDICATOR

KEY NOTES

1. REMOVE AND REPLACE EXISTING HANDRAIL TO EXTENT REQUIRED FOR REMOVAL OF EXISTING BOILER.
2. REMOVE AND REPLACE EXISTING MASONRY AND GLAZING FOR REMOVAL OF EXISTING BOILER.
3. EXISTING BOILER TO BE REMOVED FROM ONE LEVEL BELOW; REFER TO 13.AD100.
4. TEMPORARY SUPPORT OF EXISTING MASONRY ARCH SHALL BE REQUIRED; REFER TO SPECIFICATION SECTION 085600 FOR DETAILS.

NOTES


- A. ALL EXISTING PIPING, DUCTWORK, SPRINKLERS, CONDUIT, LIGHTING OR OTHER CONSTRUCTION SHALL BE RELOCATED AS NECESSARY FOR ALL DEMOLITION AND INSTALLATION WORK.
- B. REFER TO SPECIFICATION SECTIONS 040513 AND 042000 FOR MASONRY WORK.
- C. REFER TO SPECIFICATION SECTIONS 085123, 085600, AND 088000 FOR GLAZING WORK.
- D. REFER TO DRAWING 13.MD100 FOR BOILER DEMOLITION DETAILS.

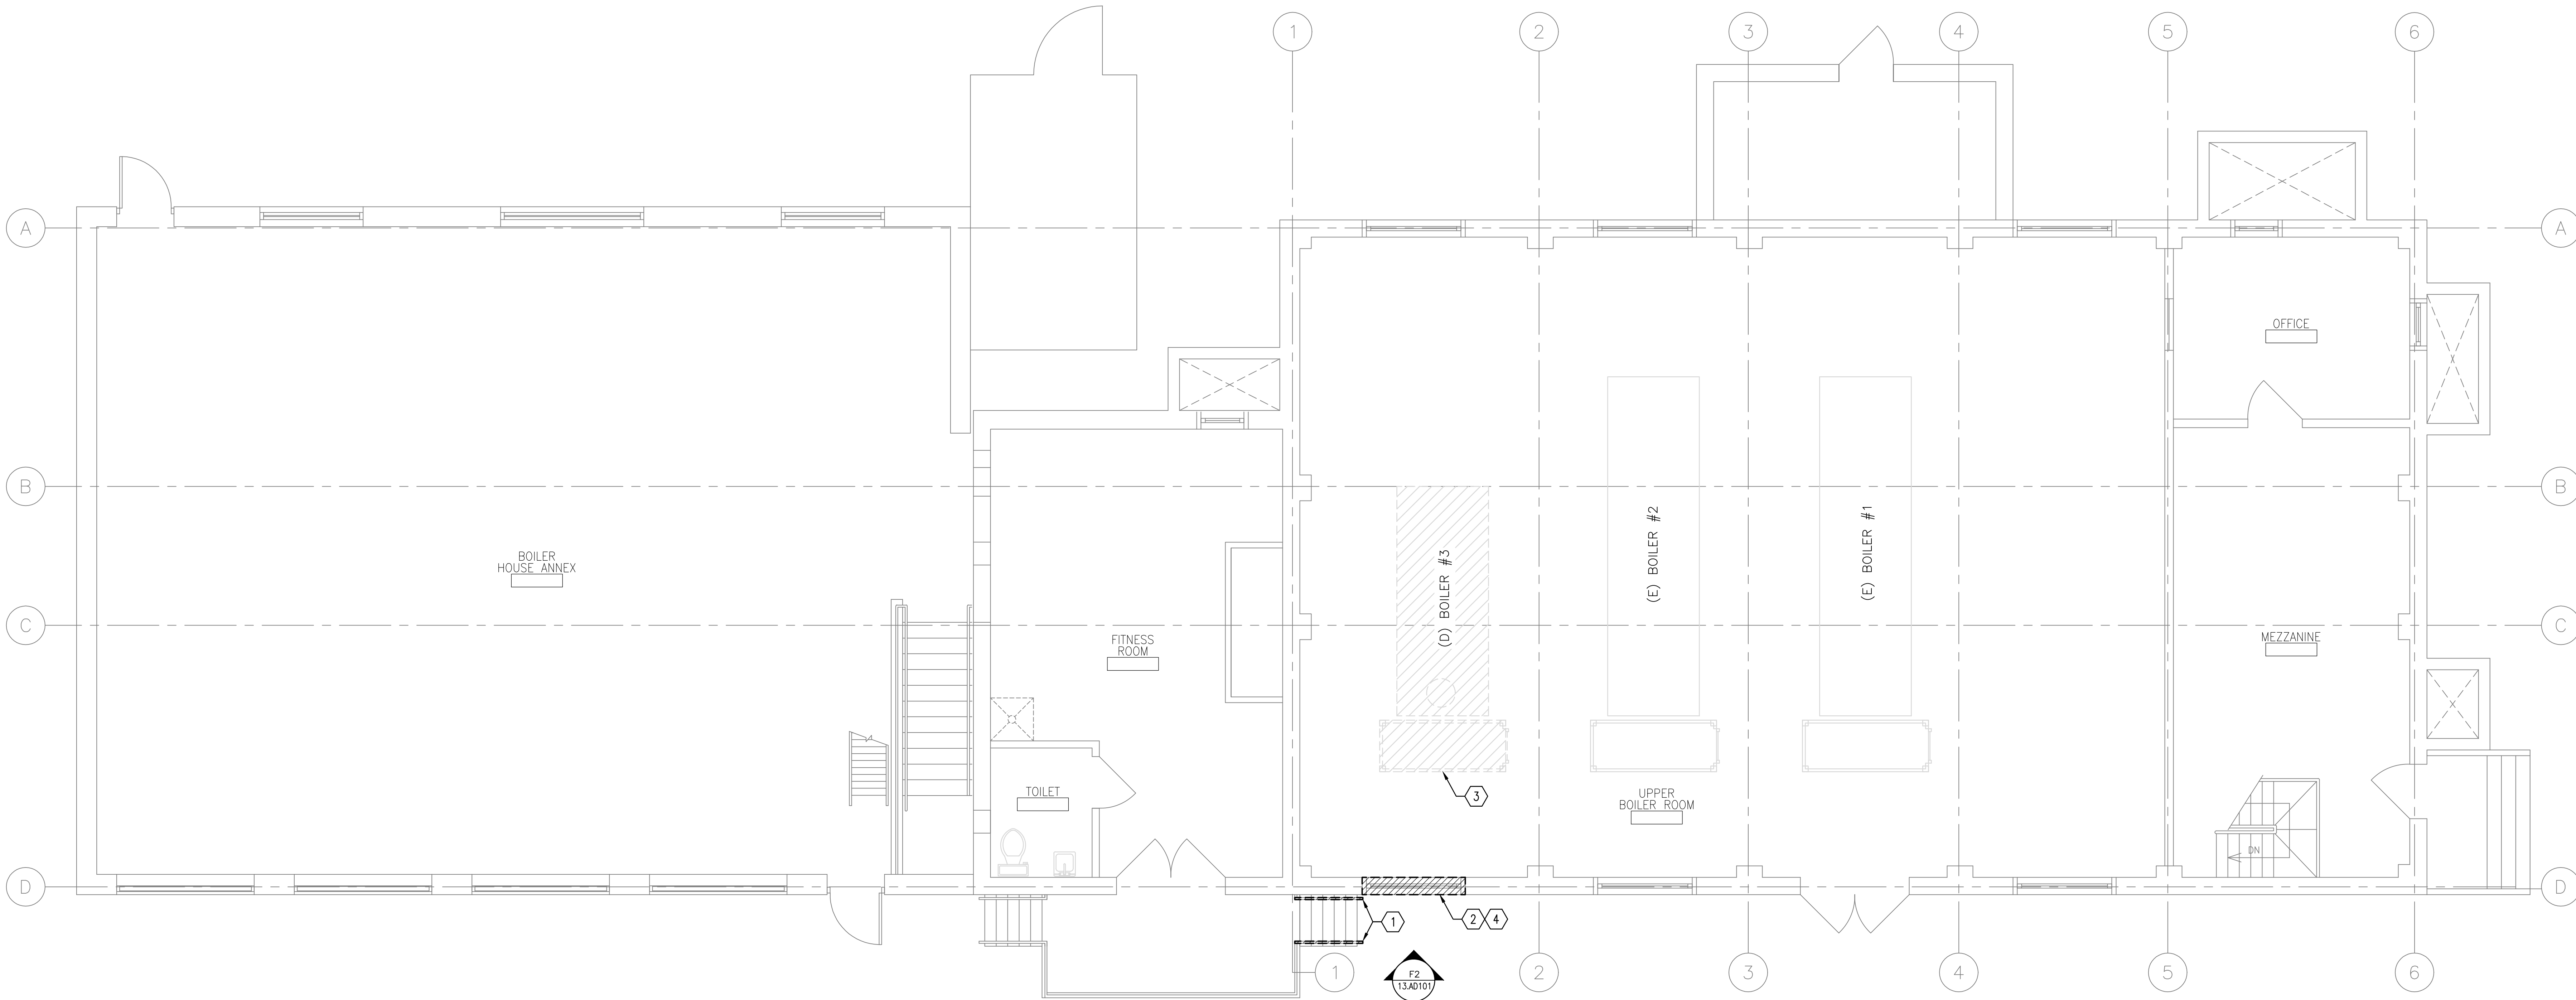

E1 FIRST FLOOR PLAN
SCALE 1/4" = 1'-0"



F2 EXISTING SITE PHOTO - BUILDING EXTERIOR WINDOW
NOT TO SCALE

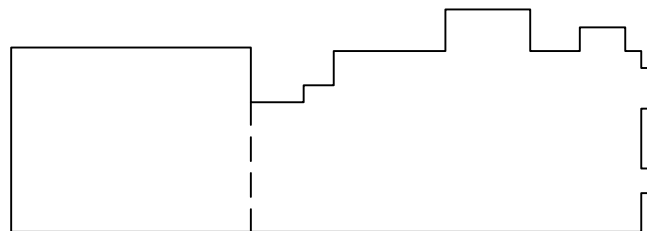

KEY PLAN
NOT TO SCALE

FULLY SPRINKLERED
100% CONSTRUCTION DOCUMENTS
FOR CONSTRUCTION

AMENDMENT #001 08/12/15 Date		ARCHITECT/ENGINEERS: PARADIGM ENGINEERS AND CONSTRUCTORS 200 Envoy Circle #201, Louisville KY 40299 - PH: 502.339.8511 - www.paradigmusa.com		Drawing Title: ARCHITECTURAL DEMOLITION PLAN FIRST FLOOR Approved Project Director		Project Title: REDUCE HEAT AND POWER LOSS Location: CHEYENNE VAMC 2000 E. PERSHING BOULEVARD, CHEYENNE, WY 82001 Date: 08-12-2015 Checked: KLP Drawn: JDM		Project Number: 442-14-101 Building Number: 13 Drawing Number: 13.AD101		Office of Construction and Facilities Management Department of Veterans Affairs	
------------------------------------	--	--	--	---	--	---	--	--	--	--	--