

# Sheridan VAMC Landscaping for Building 87

## #666-14-801S

### Sheridan, Wyoming

## Sheet Index

G000 Cover Sheet and Sheet Index

### Civil


CS301 Demolition Plan  
 CS401 Grading Plan  
 CS 402 Garbage Pad Details  
 CS601 Sidewalk Plan and Profile  
 CS602 Joint Layout Plan  
 CS901 Site Details  
 CS902 Site Details

### Landscape Architecture


LS100 Landscape Site Plan  
 LS101 Landscaping Site Details and Notes  
 LS102 Landscaping Site Details  
 LS300 Planting Plan  
 LS301 Planting Details and Notes  
 LS400 Irrigation Plan  
 LS401 Irrigation Details and Notes  
 LS402 Irrigation Details and Notes

### General Notes:

1. Document set includes drawings and specifications. The contractor must coordinate between the drawings and specifications. When there is a conflict between the drawings and the specifications, the specifications will govern.
2. General contractor shall coordinate the work of all the trades involved in the project as part of the project.
3. If differences are found between the drawings, contact the contracting officer prior to proceeding with the work.
4. Project Trailers and minimal company vehicles will be parked with in the construction limits. Crews shall park at building 1. No parking on roads until the final stages of the project and then only for short amounts of time (less than 4 hrs.).

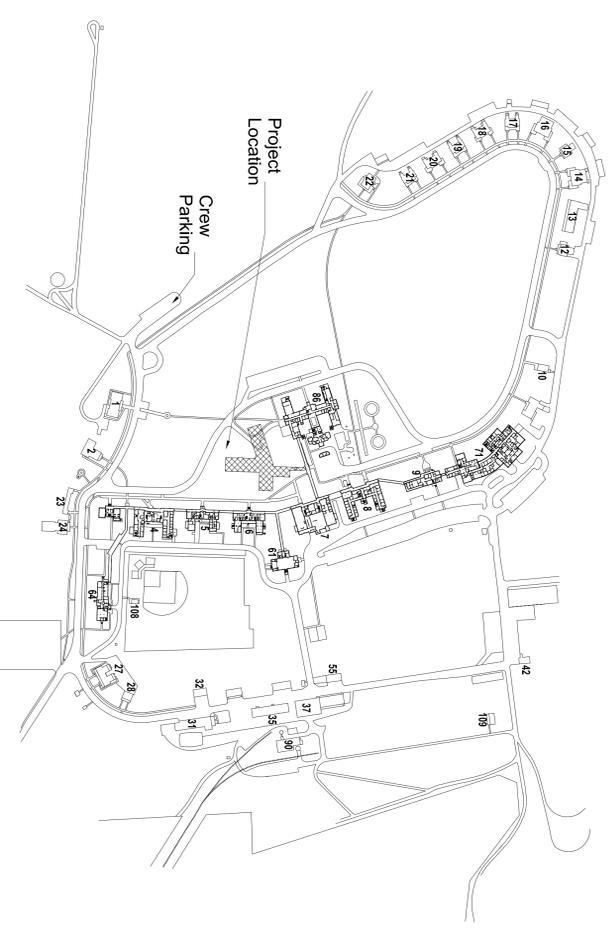

CONSULTANTS:		ARCHITECT/ENGINEERS:		Drawing Title		Project Title		Project Number		Office of Construction and Facilities Management	
				Cover Sheet and Sheet Index		Sheridan VAMC Landscaping for Building 87		666-14-801S Building Number 87			
Revisions:		Approved:		VAMC Sheridan		Location Sheridan, Wyoming		Drawing Number G000			
Date		Date		9/14/2014		Checked		Drawn		Dwg. 1 of 16	
		CLC		CLC							

 

VA FORM DS-6231