

GENERAL NOTES

- CONTRACTOR IS RESPONSIBLE FOR FILING FOR AND OBTAINING COVERAGE UNDER THE CALIFORNIA WATER RESOURCES CONTROL BOARD CONSTRUCTION GENERAL PERMIT, INCLUDING PAYMENT OF ANY FEES AND PREPARATION OF SWPPP, AND FOR FULFILLING ALL PERMIT REQUIREMENTS INCLUDING ANNUAL REPORTING AND RECORDS RETENTION. CONTRACTOR WILL PROVIDE GOVERNMENT WITH THEIR SMARTS DATA SUBMITTER ACCOUNT SO THAT GOVERNMENT CAN LINK TO SAID ACCOUNT FOR THE PURPOSES OF CERTIFYING THE PROJECT. ALL DATA ENTRY AND REPORTING SHALL BE PERFORMED BY THE CONTRACTOR.
- LOCATION OF EROSION AND SEDIMENT CONTROL MEASURES ARE SHOWN SCHEMATICALLY. PLAN IS NOT INTENDED TO BE COMPLETE IN EVERY ASPECT AND/OR FOR EVERY CONSTRUCTION PHASE. PLAN REPRESENTS ONLY MINIMUM MEASURES REQUIRED AT ALL TIMES. CONTRACTOR SHALL INSTALL ANY REQUISITE MEASURES COMPLYING WITH SWRCB WHETHER SHOWN ON THIS PLAN OR NOT AS PART OF THE CONTRACT REQUIREMENTS.
- THE CONTRACTOR SHALL EXERCISE EVERY PRECAUTION TO PROTECT CHANNELS, STORM DRAINS, AND DRAINAGES FROM POLLUTION.
- PROTECT ALL EXISTING DRAINAGE STRUCTURES AND OUTLETS FROM SEDIMENTATION AND EROSION. CONTRACTOR SHALL PROVIDE ANY AND ALL NECESSARY WATER POLLUTION CONTROL DEVICES TO PREVENT, CONTROL, AND ABATE WATER POLLUTION AND IMPLEMENT GOOD HOUSEKEEPING PRACTICES TO PREVENT THE DISCHARGE OF POLLUTANTS FROM THE WORK SITE TO THE MAXIMUM EXTENT PRACTICAL.
- EXERCISE CARE IN PRESERVING VEGETATION AND PROTECTING PROPERTY TO AVOID DISTURBING AREAS BEYOND THE LIMITS OF CONSTRUCTION WORK OR AREAS IN WHICH EROSION CONTROL MEASURES HAVE NOT YET BEEN IMPLEMENTED. CONTRACTOR SHALL PROMPTLY REPAIR ANY DAMAGE CAUSED BY CONTRACTOR OPERATIONS AT HIS SOLE EXPENSE.
- DRILL SEED ALL DISTURBED AREAS NOT RECEIVING PAVEMENT OR OTHER LANDSCAPE COVER.
- INSTALL TEMPORARY FENCE AT LIMIT OF CONSTRUCTION PER SPECIFICATIONS. FENCING SHALL BE SECURED AND PROPERLY ANCHORED TO WITHSTAND THE STRONG WINDS IN THE PROJECT AREA.
- CONTRACTOR IS REQUIRED TO SUBMIT DUST CONTROL PLANS TO THE SJVAPCD FOR REVIEW AND APPROVAL. PLANS MUST BE APPROVED PRIOR TO COMMENCEMENT OF CONSTRUCTION. ALLOW AT LEAST 30 DAYS FOR PLAN REVIEW BY SJVAPCD. THE CONTRACTOR IS RESPONSIBLE FOR PROCURING ALL FORMS AND PAYING ALL FEES ASSOCIATED WITH THE APPLICATION FOR APPROVAL AND PERMITS.
- PREPARER OF THE DUST CONTROL PLAN MUST HAVE SJVAPCD DUST CONTROL TRAINING CERTIFICATION.
- CONTRACTOR MUST SUBMIT A CONSTRUCTION NOTIFICATION A MINIMUM OF 48 HOURS BEFORE CONSTRUCTION BEGINS.

POTENTIAL CONSTRUCTION ACCESS ROUTE COORDINATE WITH CEMETERY DIRECTOR PROVIDE STABILIZED CONSTRUCTION ACCESS AT ENTRY TO ROADWAY PER DETAIL E1, SHEET X-5 REFER TO X-3 FOR CONTINUATION OF ROUTE

SHOWN IN ADD ALTERNATE 1 CONFIGURATION; PROVIDE ESCP AND BMPs AS REQUIRED FOR AWARDED CONDITION

SANDBAGS OR OTHER BARRIERS TO PREVENT WATER FROM ENTERING CRYPT SUBGRADE


POTENTIAL CONSTRUCTION AND SAFETY SIGN LOCATION COORDINATE WITH CEMETERY DIRECTOR FOR FINAL LOCATION REFER TO L-504 FOR SIGN DETAILS

LEGEND

| SYMBOL | DESCRIPTION |
|--------|--|
| | LIMIT OF CONSTRUCTION |
| | SILT FENCE OR FIBER ROLL PER CONTRACTORS DISCRETION; DETAILS E4 AND E6 SHEET X-5 |
| | CONSTRUCTION ENTRANCE AND WASH RACK PER DETAIL E1 SHEET X-5; MODIFY LOCATION AS REQUIRED DURING CONSTRUCTION |
| | SILT FENCE PER DETAIL E6 SHEET X-5 |
| | STORM DRAIN INLET FILTER-GRAVEL BAGS PER DETAIL B1 SHEET X-5 |
| | DIRECTION OF SLOPE |
| | DRILLED SEED AREA; REFER TO PLANTING PLANS FOR LIMITS OF DRILLED SEED AND SPECIFICATIONS FOR SEED MIX |
| | DRILL SEED EXPOSED AREAS; REFER TO PLANTING PLANS FOR LIMITS OF SEEDING AND SPECIFICATIONS FOR SEED MIX |
| | PLANTER AREA; REFER TO PLANTING PLANS FOR COVER MATERIALS |
| | GRAVEL ACCESS PATH; REFER TO PLANTING PLANS FOR LIMITS OF GRAVEL |

NOTE: APPLY DRILL SEEDED EROSION CONTROL MIX TO ALL AREAS WITHIN THE LIMITS OF CONSTRUCTION THAT ARE NOT IDENTIFIED AS TURF, GRAVEL, OR PAVEMENT. REFER TO SPECIFICATIONS FOR SEED MIX (NON-IRRIGATED NATIVE GRASSES).

three inches = one foot
 one inch = one foot
 one and one half inches = one foot
 one inch = one foot
 one and one half inches = one foot
 three quarters inch = one foot
 one half inch = one foot
 one quarter inch = one foot
 three eighths inch = one foot
 one eighth inch = one foot
 one eighth inch = one foot

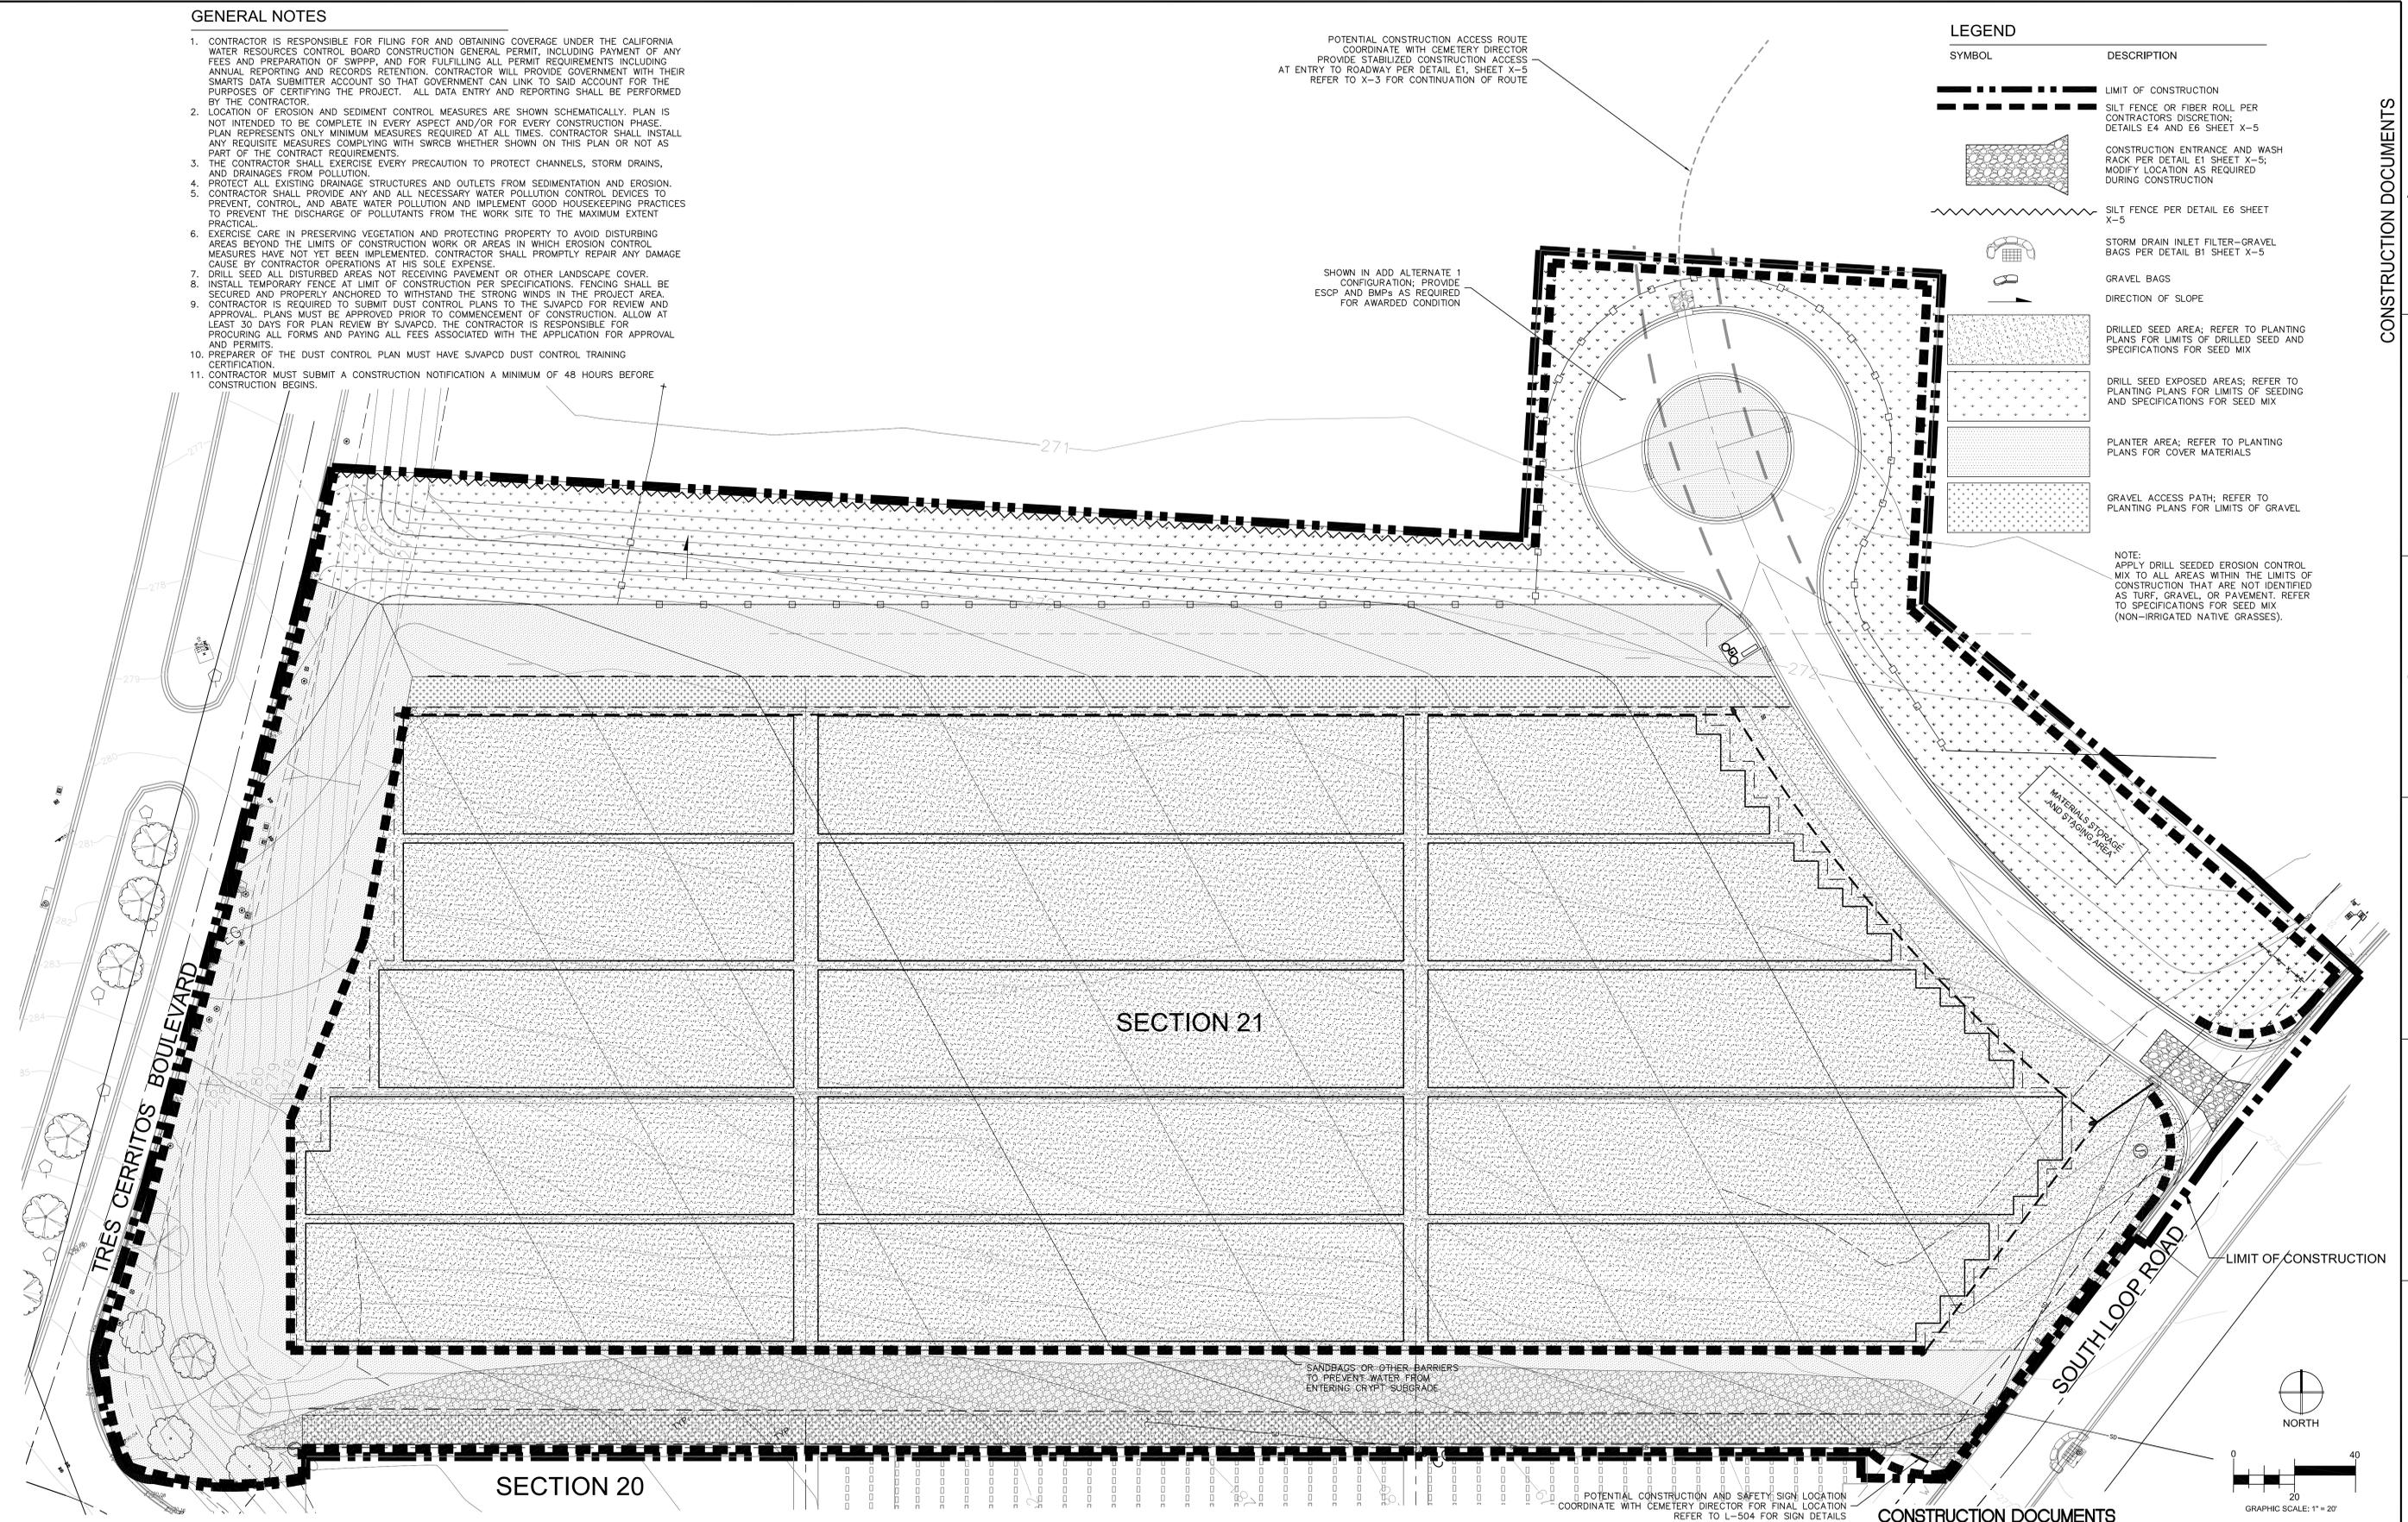

CONSTRUCTION DOCUMENTS

A

B

C

D

E

F



GRAPHIC SCALE: 1" = 20'

CONSULTANTS:

| | | |
|--|---|---|
| SURVEYOR BLAIR, CHURCH & FLYNN 451 CLOVIS AVENUE, SUITE 200 CLOVIS, CA 93612 (559) 326-1400 PHONE | GEOTECHNICAL ENGINEER STEVENS, FERRONE, & BAILEY 1500 WILLOW PASS COURT CONCORD, CA 94520 (925) 688-1001 PHONE | COST ESTIMATING SIERRA WEST GROUP, LLC 9700 BUSINESS PARK DRIVE, SUITE 102 SACRAMENTO, CA 95827 (916) 925-4000 PHONE |
|--|---|---|



ARCHITECT/ENGINEERS:

JACOBS
 Jacobs Engineering Group Inc.
 Consultants in Architecture, Engineering,
 Planning, and the Environment
 Sacramento Office
 1050 20th Street, Suite 200
 Sacramento, California 95811
 (916) 929-3323 Fax (916) 929-1772

| | |
|----------------------------|---------------------------------|
| Drawing Title | EROSION & SEDIMENT CONTROL PLAN |
| Approved: Project Director | |

| | |
|-----------------|--|
| Project Title | SAN JOAQUIN VALLEY NATIONAL CEMETERY PRE-PLACED CRYPTS IN SECTION 21 |
| Project Number | 913CM3012 |
| Building Number | |
| Location | SAN JOAQUIN VALLEY NATIONAL CEMETERY SANTA NELLA, CALIFORNIA |
| Date | 09/28/2015 |
| Checked | MIS |
| Drawn | RJM |
| Drawing Number | X-4 |
| Dwg. | 4 of 25 |

NATIONAL CEMETERY ADMINISTRATION DESIGN AND CONSTRUCTION SERVICE
 Department of Veterans Affairs