


GENERAL NOTES

SITE DEVELOPMENT SUMMARY

LOT SIZE: 6 AC.
 PHYSICAL SECURITY: LIFE SAFETY PROTECTED
 PARKING: 318 SPACES
 10 ACCESSIBLE SPACES
 327 TOTAL SPACES

LEGEND

- PROPERTY LINE
- PROPERTY SETBACK LINE
- LIFE-SAFETY PROTECTION SETBACK LINE
- PAVING
- CONCRETE PAVING/ SIDEWALK
- GROUND COVER
- DECIDUOUS TREE
- ORNAMENTAL TREE
- SHRUBS

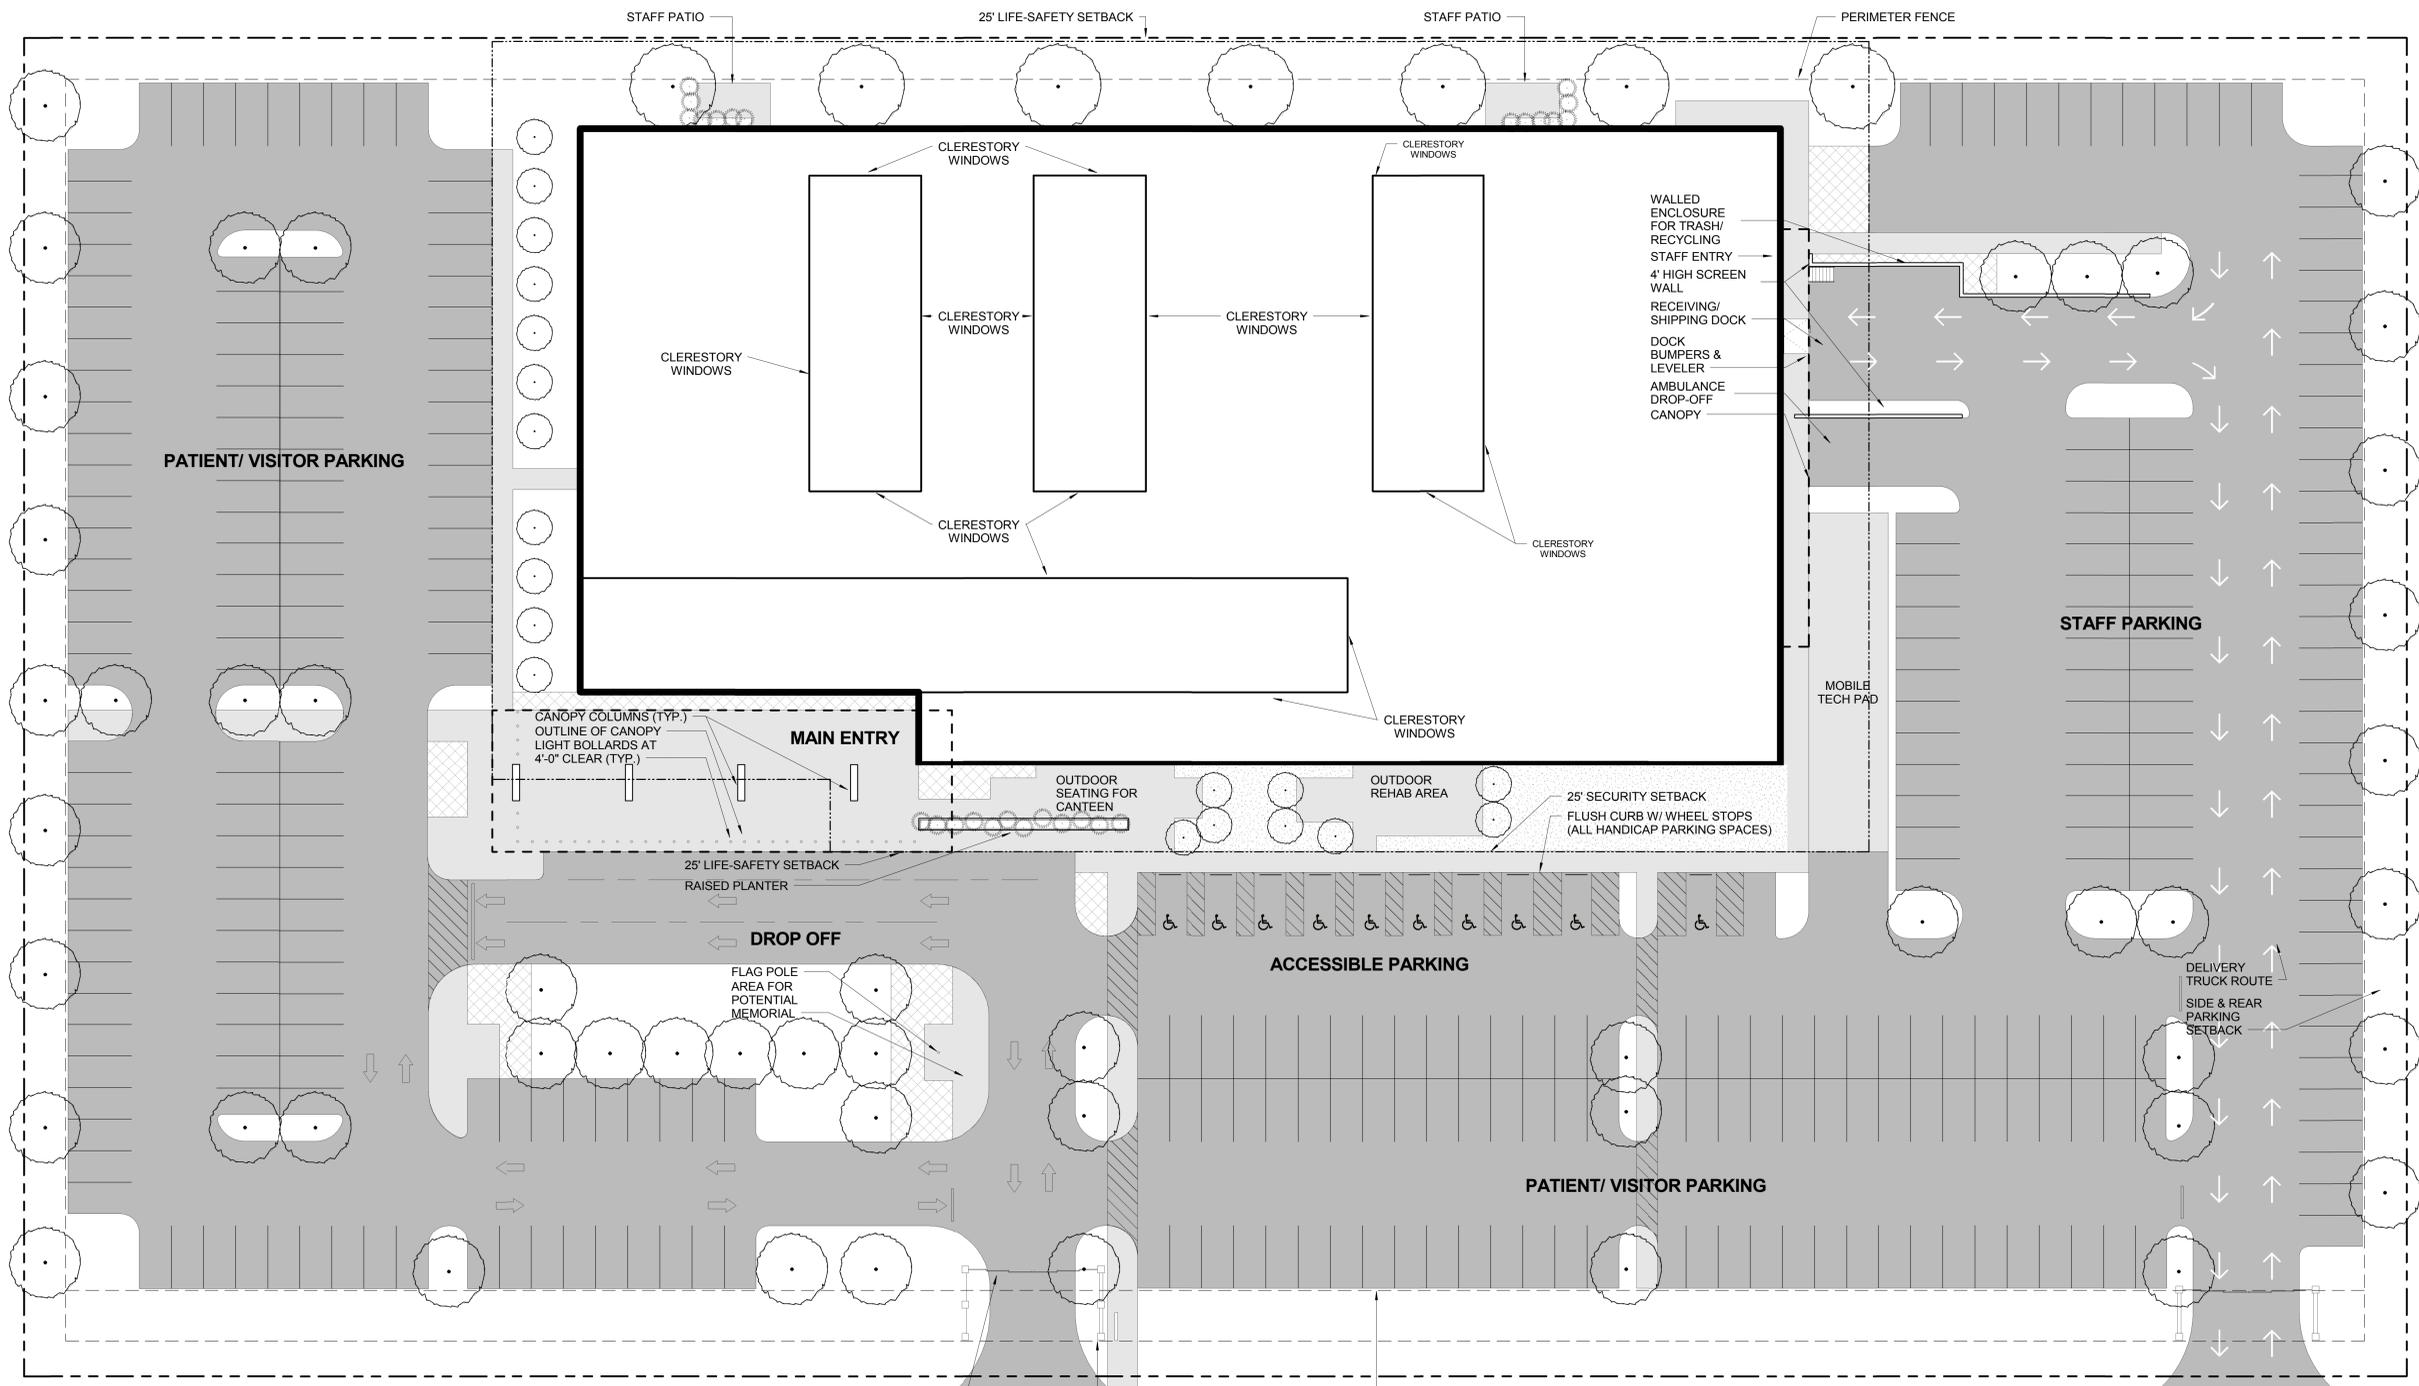

three inches = one foot
 one and one half inches = one foot
 one inch = one foot
 three quarters inch = one foot
 one half inch = one foot
 three eighths inch = one foot
 one quarter inch = one foot
 one eighth inch = one foot
 one sixteenth inch = one foot

NOT FOR CONSTRUCTION

Office of Construction and Facilities Management

Department of Veterans Affairs

| | |
|------------|-------|
| Revisions: | Date: |
| | |
| | |
| | |
| | |
| | |
| | |
| | |
| | |
| | |

CONSULTANTS:

The LA Group
 40 Long Alley
 Saratoga Springs, NY 12866
 P: 518.587.8100
 www.thelagroup.com

ARCHITECT/ENGINEERS:

CANNONDESIGN

1100 Clark Avenue
 St. Louis, Missouri 63102
 T: 314.241.6250
 F: 314.241.2570

© CannonDesign 2015
 All rights reserved. No part of this document may be reproduced or utilized in any form, without prior written authorization by the Cannon Corporation

Drawing Title
SITE PLAN

SCALE: 1" = 20'-0"

Approved: Project Director

Project Title
VA OUTPATIENT CLINIC

Project Number
 CANNON DESIGN PROJECT NO. 3640.46

Building Number

Location
 TYLER, TX

Date
 DEC 16, 2015

Checked
 SDM

Drawn
 HRS

Drawing Number
L0100

Dwg. 2 of 14