


Department Of  
Veterans Affairs

FORT CUSTER NATIONAL CEMETERY  
AUGUSTA, MICHIGAN

REPAIR PAVEMENT, STONE WALLS & WALKWAY  
PROJECT NUMBER 774CM3915-002

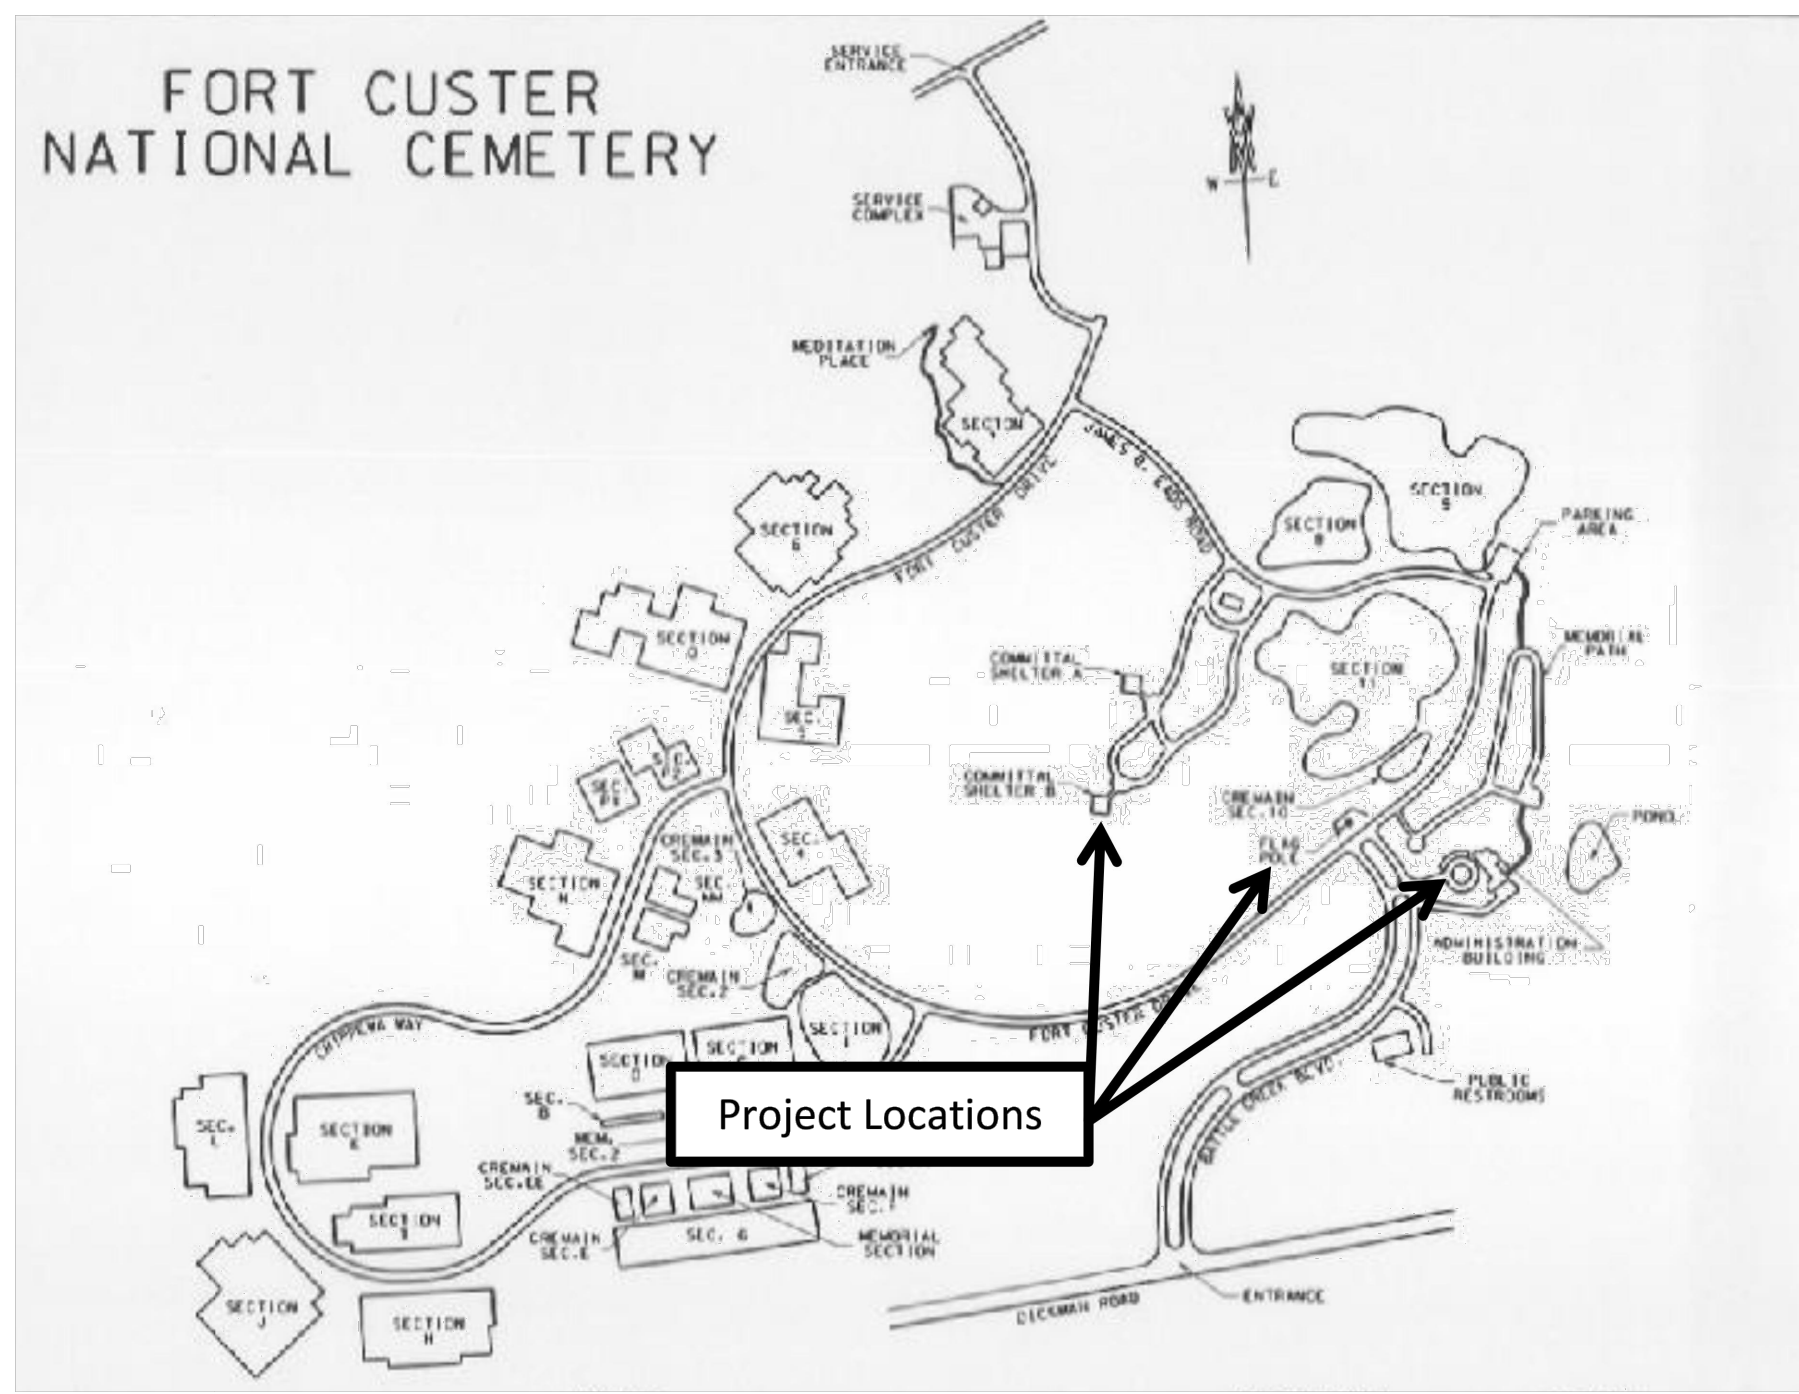

LOCATION MAP - FORT CUSTER NATIONAL CEMETERY  
SCALE: NOT TO SCALE

GENERAL NOTES:

- ALL CONSTRUCTION WITHIN FORT CUSTER NATIONAL CEMETERY SHALL BE CONDUCTED WITH THE EMPHASIS ON PROPER CEMETERY ETIQUETTE AS THIS IS AN ACTIVE CEMETERY. NO DISRESPECTFUL ACTIVITY WILL BE TOLERATED.
- COORDINATE ALL CONSTRUCTION ACTIVITIES WITH THE CEMETERY DIRECTOR TO AVOID CONFLICTS AND DISRUPTIONS OF SCHEDULED CEREMONIES AND DAILY CEMETERY OPERATIONS. SEQUENCE WORK AS NECESSARY TO ENSURE DAILY CEMETERY OPERATIONS REMAIN UNINTERRUPTED DURING CONSTRUCTION OPERATIONS.
- CONTRACTOR SHALL PROVIDE AND MAINTAIN PROPER SIGNS, BARRICADES, CONES, AND FENCES TO PROPERLY PROTECT THE PUBLIC AND CEMETERY STAFF FROM INJURY. WORK AREAS SHALL BE BARRICADED OFF DURING NON-WORKING HOURS AND WHEN THERE IS NO ACTIVE CONSTRUCTION AT THE SITE.
- ANY DAMAGE INCURRED TO EXISTING UTILITIES, AND/OR IRRIGATION SYSTEM COMPONENTS, DUE TO CONTRACT OPERATIONS INCLUDING DAMAGE TO PAVEMENT, CURB AND GUTTER, SIDEWALKS AND OTHER STRUCTURES BY THE CONTRACTOR SHALL BE REPAIRED OR REPLACED BY THE CONTRACTOR AT NO ADDITIONAL COST TO THE GOVERNMENT. IF ANY EXISTING UTILITIES, UTILITY STRUCTURES, OR IRRIGATION SYSTEM COMPONENTS ARE UNCOVERED OR ENCOUNTERED DURING CONSTRUCTION, THEY SHALL BE SAFEGUARDED, PROTECTED FROM DAMAGE, AND SUPPORTED AS NECESSARY.
- ALL AREAS ADJACENT TO THE SITE SHALL BE MAINTAINED IN A CLEAN CONDITION, MUD AND DUST FREE AT ALL TIMES. CONSTRUCTION OPERATIONS SHALL BE CONDUCTED IN SUCH A WAY AS TO PREVENT TRACKING OF MUD OR SOIL ONTO PUBLIC THOROUGHFARES. AT THE END OF EACH DAY THE CONTRACTOR SHALL CLEAN UP ALL MUD OR SOIL WHICH HAS BEEN TRACKED ON TO CEMETERY AND PUBLIC STREETS.
- AREAS OUTSIDE OF THE CONSTRUCTION LIMITS IMPACTED BY OPERATIONS OF THE CONTRACTOR SHALL BE RETURNED TO THE STATE IT WAS FOUND PRIOR TO NEW CONSTRUCTION.
- ALL TREES SHALL BE PROTECTED FROM DAMAGE TO TRUNKS, BRANCHES AND ROOTS.
- ALL DEBRIS, EXCESS SOIL, CONCRETE, ETC. SHALL BE REMOVED OFF CEMETERY PROPERTY AND PROPERLY DISPOSED OF AT AN APPROVED WASTE DISPOSAL SITE.
- THOROUGHLY CLEAN UP THE WORK AREA AT THE END OF EACH DAY'S WORK, AND AT COMPLETION OF THE PROJECT. LEAVE PREMISES CLEAN AND FREE OF WASTE, SCRAP, USED EQUIPMENT, OR OTHER MATERIAL INTENTIONALLY OR INCIDENTALLY DELIVERED TO THE SITE BY CONTRACTOR OR CONTRACTOR'S PERSONNEL.
- A PRE-BID VISIT BY THE BIDDER IS REQUIRED TO GET AN ACCURATE MEASUREMENT AND UNDERSTANDING OF THE WORK.
- ALL WORK SHALL BE PERFORMED BY A FULL TIME PROFESSIONAL WITH TWO OR MORE YEARS OF EXPERIENCE IN THE RESPECTIVE TRADE. ALL WORK MUST BE IN ACCORDANCE WITH APPLICABLE FEDERAL, STATE AND LOCAL CODES AND REGULATIONS. THE WORK INCLUDES SITE INVESTIGATION TO VERIFY ALL MEASUREMENTS AND SITE CONDITIONS BEFORE START OF THE WORK AND THE ORDERING OF ANY MATERIALS. ALL WORK SHALL BE PERFORMED IN A PROFESSIONAL WORKMANSHIP LIKE MANNER.

SHEET INDEX:

X - 1	TITLE SHEET
L - 1	SITE PLAN - COMMITTAL SHELTER 'B' WALKWAY AND WALLS
L - 2	SITE PLAN - FLAG POLE MEMORIAL WALL
L - 3	SITE PLAN - ADMINISTRATION BUILDING STONE WALL
L - 4	SITE PLAN - ADMINISTRATION BUILDING CIRCLE DRIVE

FINAL FOR CONSTRUCTION  
JUNE 16, 2015

<div>Revisions</div> <div>Date</div>		<div>one inch = one hundred feet</div> <div><div>0</div><div>100</div><div>200</div><div>10</div></div>		<div><div><div><div><div><div></div></div></div><div><div><div></div></div></div></div><div><div><div></div></div></div><div><div><div></div></div></div></div></div> <div>NATIONAL CEMETERY ADMINISTRATION</div>		<div>Drawing Title <b>COVER SHEET &amp; SHEET INDEX</b></div> <div>Approved: Division Chief</div> <div>Approved: Service Director</div>		<div>Project Title <b>REPAIR PAVEMENT, STONE WALLS &amp; WALKWAY</b></div> <div>Building Number *****</div> <div>Location FORT CUSTER NATIONAL CEMETERY</div>		<div>Date <b>06/16/2015</b></div> <div>Project No. <b>774CM3915-002</b></div> <div>DRAWING NO. <b>X-1</b> Dwg. 1 Of 5</div>	
--------------------------------------	--	---	--	---	--	---	--	---	--	---	--