



FORT SCOTT NATIONAL CEMETERY  
FORT SCOTT, KANSAS  
ROSTRUM RENOVATIONS  
PROJECT NUMBER: 893CM3014

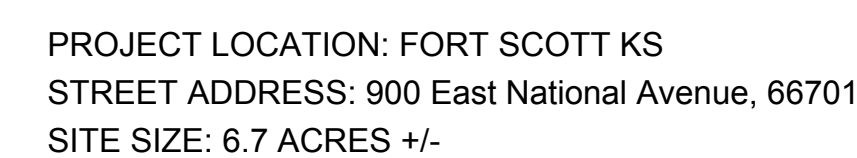
## INDEX OF SHEETS

|   |       |   |
|---|-------|---|
| 1 | X-100 | COVER SHEET                                   |
| 2 | B-100 | TOPOGRAPHIC SURVEY                            |
| 3 | B-101 | PHOTOGRAPHIC SITE LEGEND: EXISTING CONDITIONS |
| 4 | B-102 | PHOTOGRAPHIC SITE ANALYSIS                    |

|    |       |   |
|----|-------|---|
| 5  | L-100 | STAGING AND DEMOLITION/ PRESERVATION PLAN   |
| 6  | L-101 | SITE PLAN - RECLAMATION PLAN  |
| 7  | L-102 | HISTORICAL ROSTRUM PLAN AND ELEVATIONS - EXISTING CONDITIONS DISMANTLING AND REHABILITATION |
| 8  | L-103 | HISTORICAL ROSTRUM PLAN - RENOVATION  |
| 9  | L-200 | HISTORICAL ROSTRUM ELEVATIONS - RENOVATION  |
| 10 | L-500 | HISTORICAL ROSTRUM WALL / COLUMN SECTIONS AND DETAILS - RENOVATION                          |
| 11 | L-501 | HISTORICAL ROSTRUM DETAILS - RENOVATION   |
| 12 | L-502 | HISTORICAL ROSTRUM PERSPECTIVES AND REINFORCED CONCRETE CAP PLAN                            |
| 13 | L-503 | SITE DETAILS  |

|    |       |   |
|----|-------|---|
| 14 | S-001 | GENERAL STRUCTURAL NOTES, IBC SCHEDULES AND ABBREVIATIONS |
| 15 | S-101 | FOUNDATION, MAIN LEVEL, AND FRAMING PLANS                 |
| 16 | S-501 | SECTIONS  |

A diagram of a drawing title block. On the left is a circle containing the text "C8" at the top and "L-100" at the bottom. To the right of the circle is the word "DETAIL" in large, bold, capital letters. Below "DETAIL" is the text "SCALE: 3/4\"=1'-0\"". A horizontal line extends to the right from the circle. Four arrows point from text labels on the right to parts of the title block: "DRAWING NAME OR DESCRIPTION" points to "DETAIL"; "SCALE OF DRAWING" points to "SCALE: 3/4\"=1'-0\""; "DRAWING LOCATOR DESIGNATOR" points to "C8"; and "SHEET FROM WHICH DRAWING IS FIRST REFERENCED" points to "L-100".

VA FORM 08-6231



