

three inches = one foot

one and one half inches = one foot

one inch = one foot













three quarters inch = one foot

one half inch = one foot

three eighths inch = one foot

one eighth inch = one foot

one eighth inch = one foot

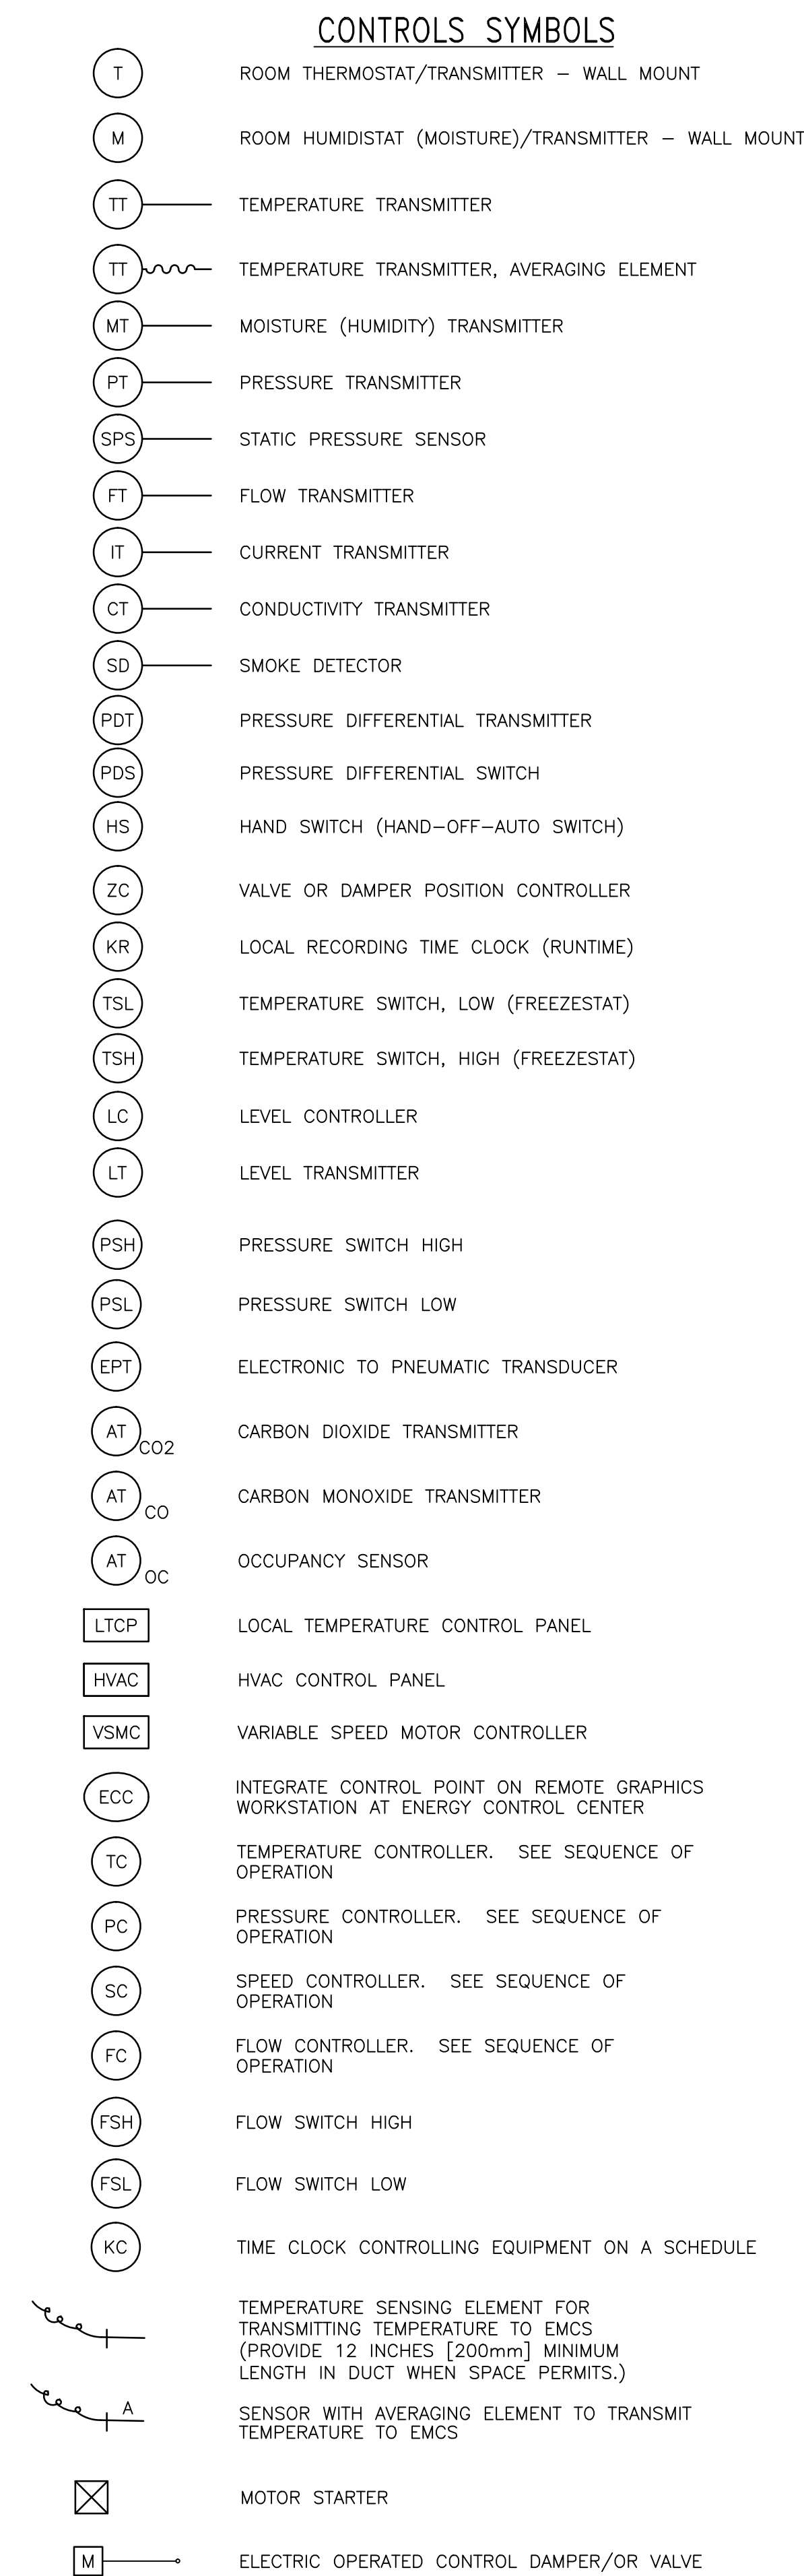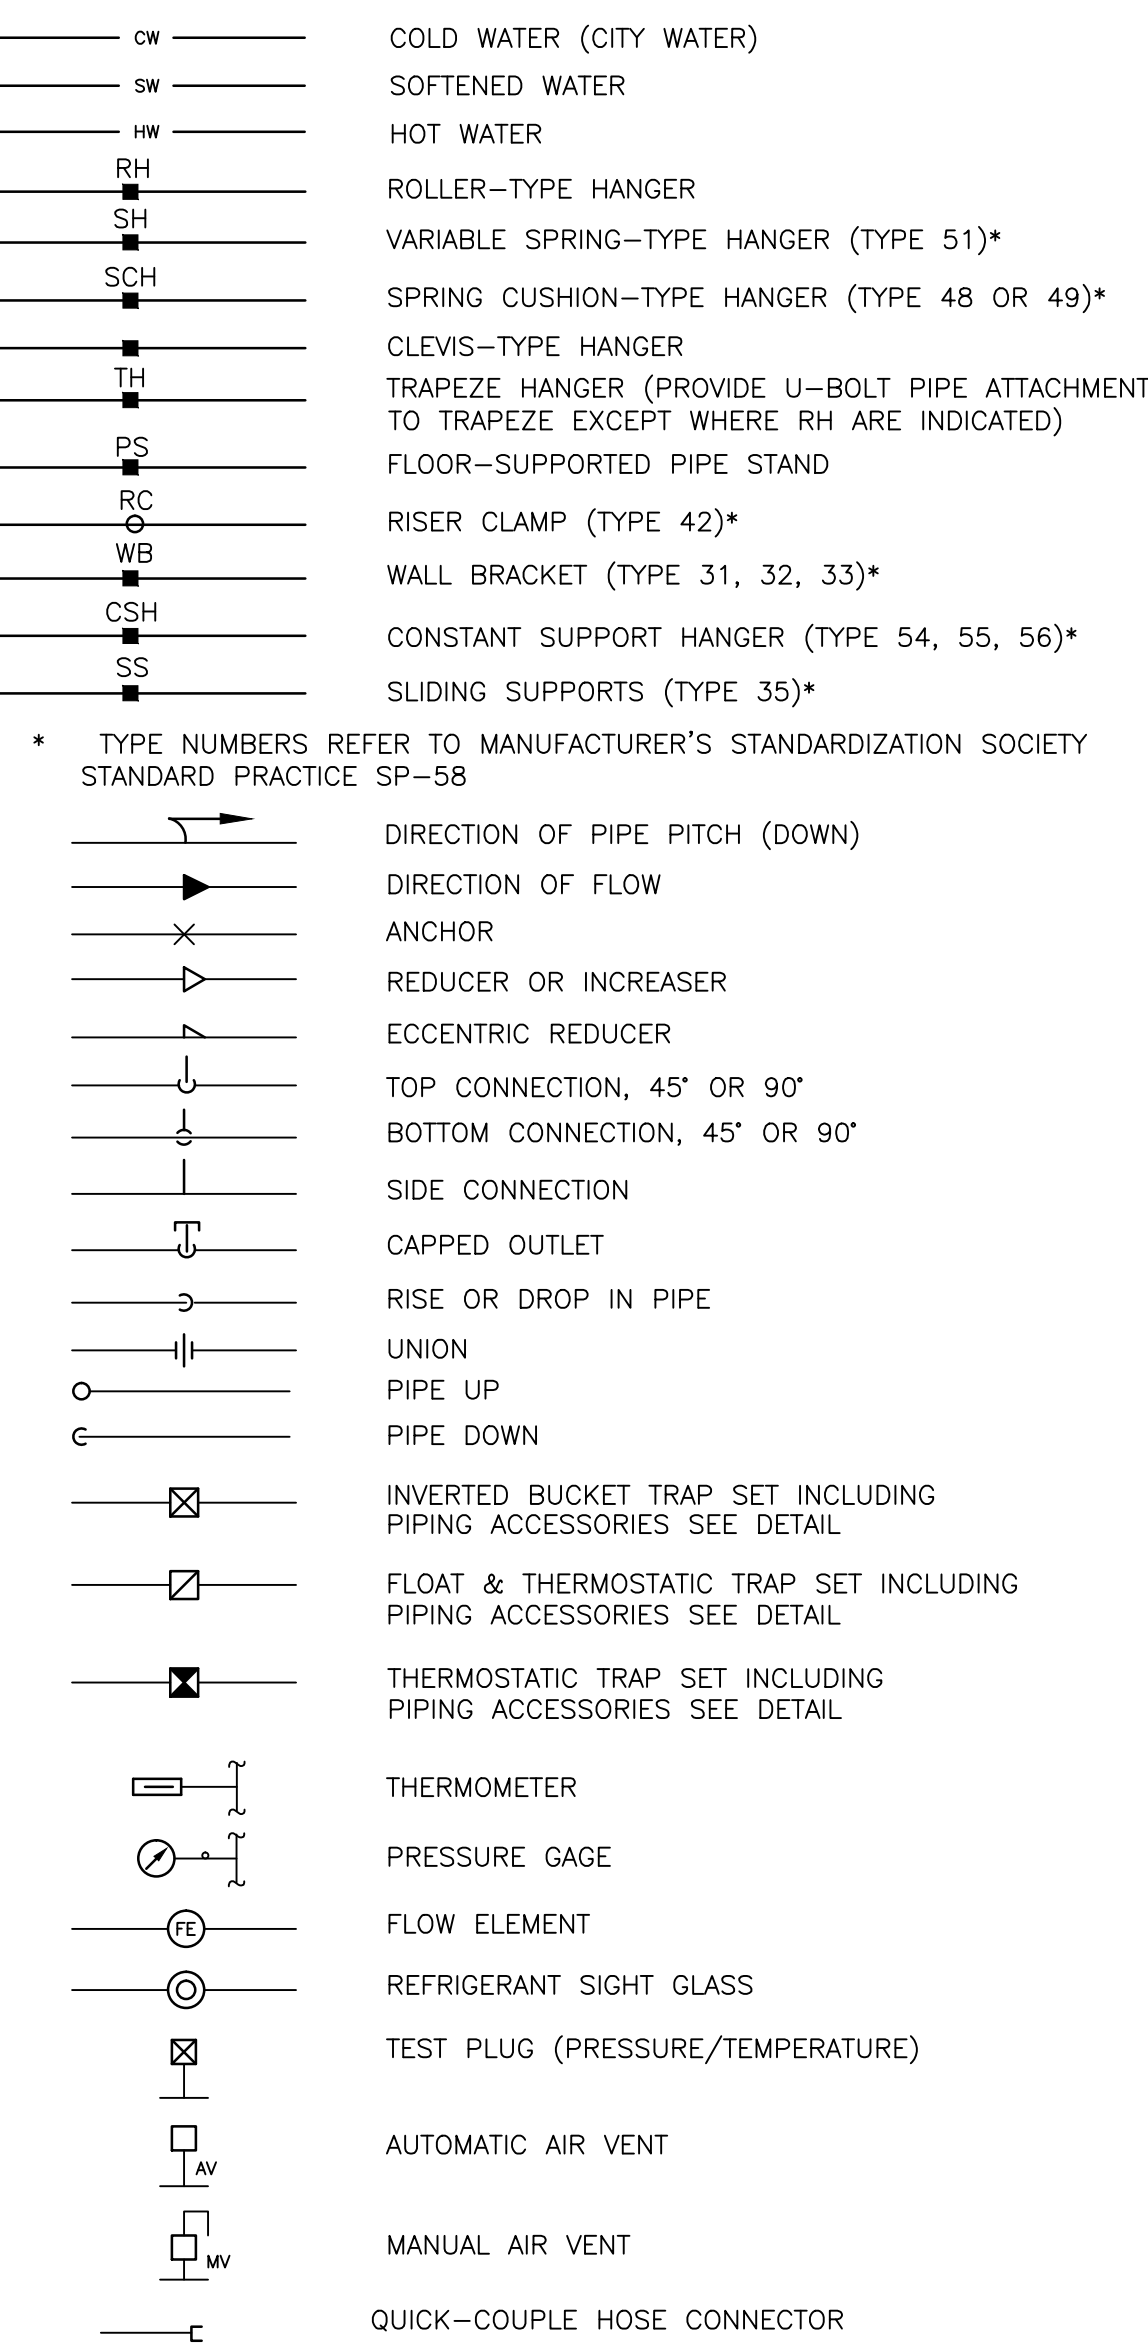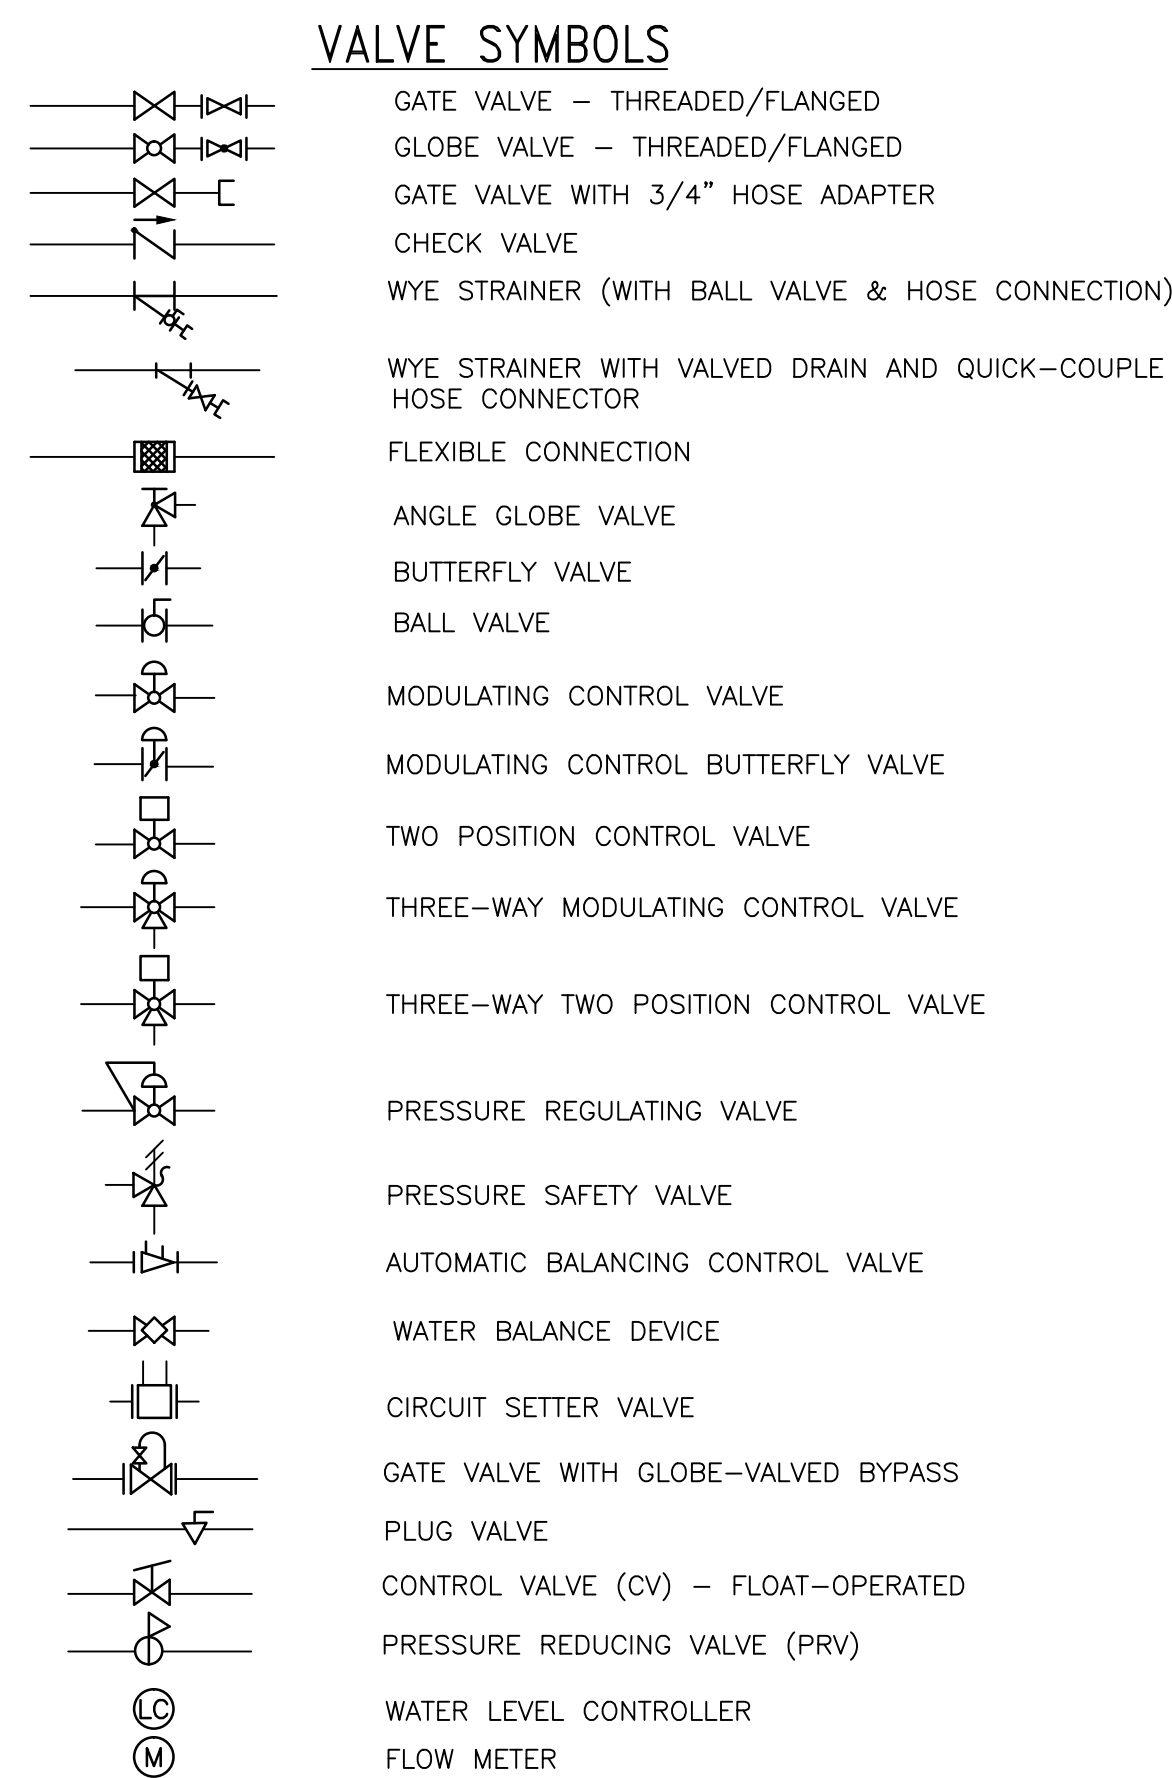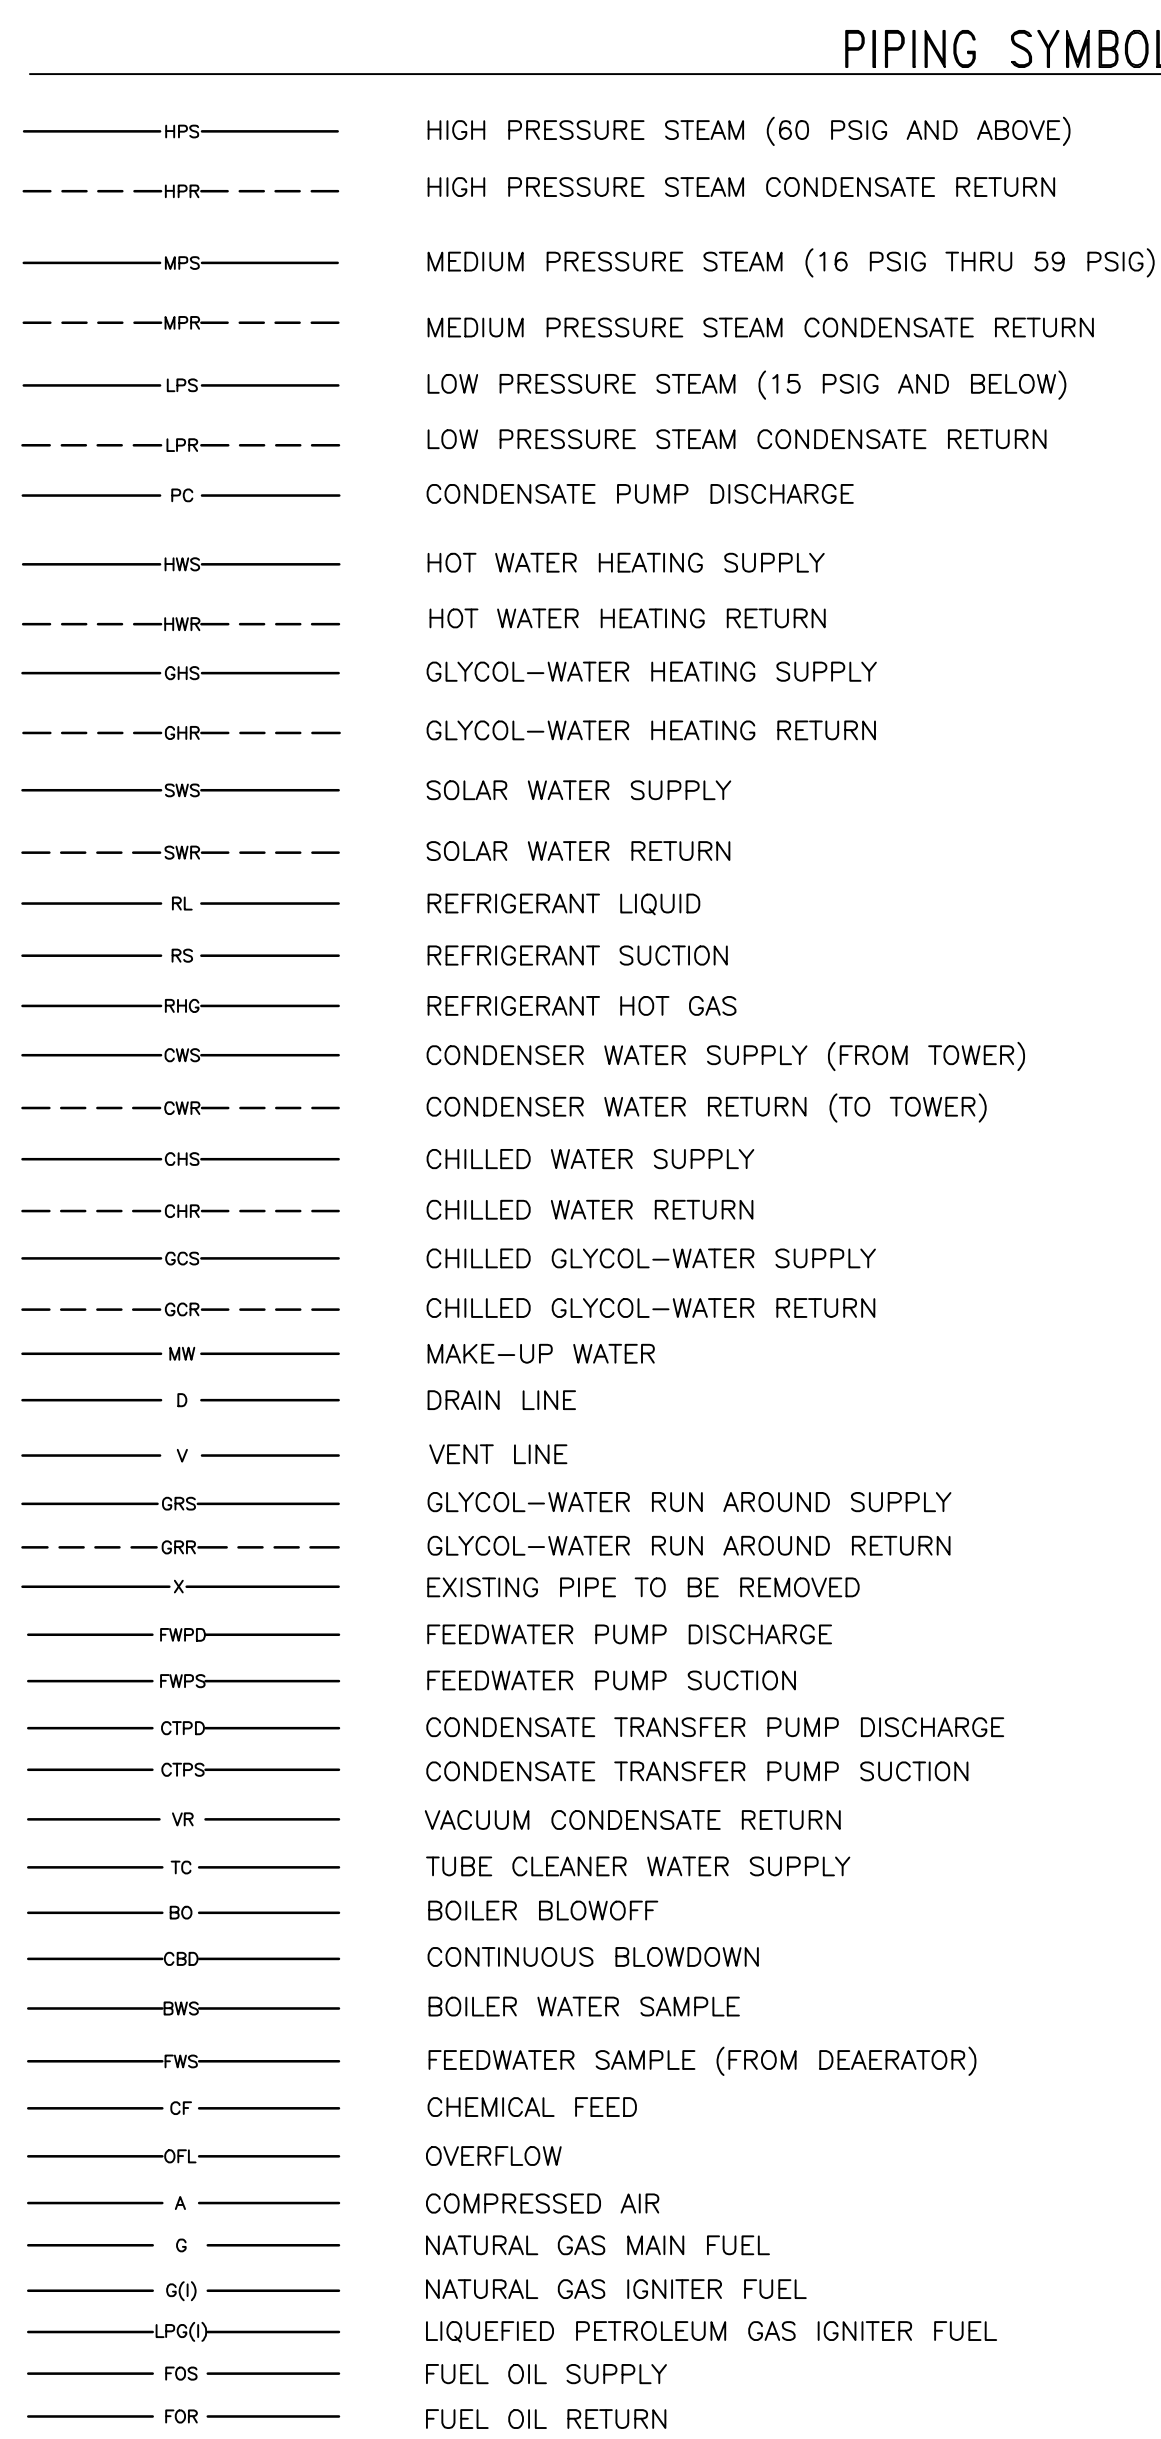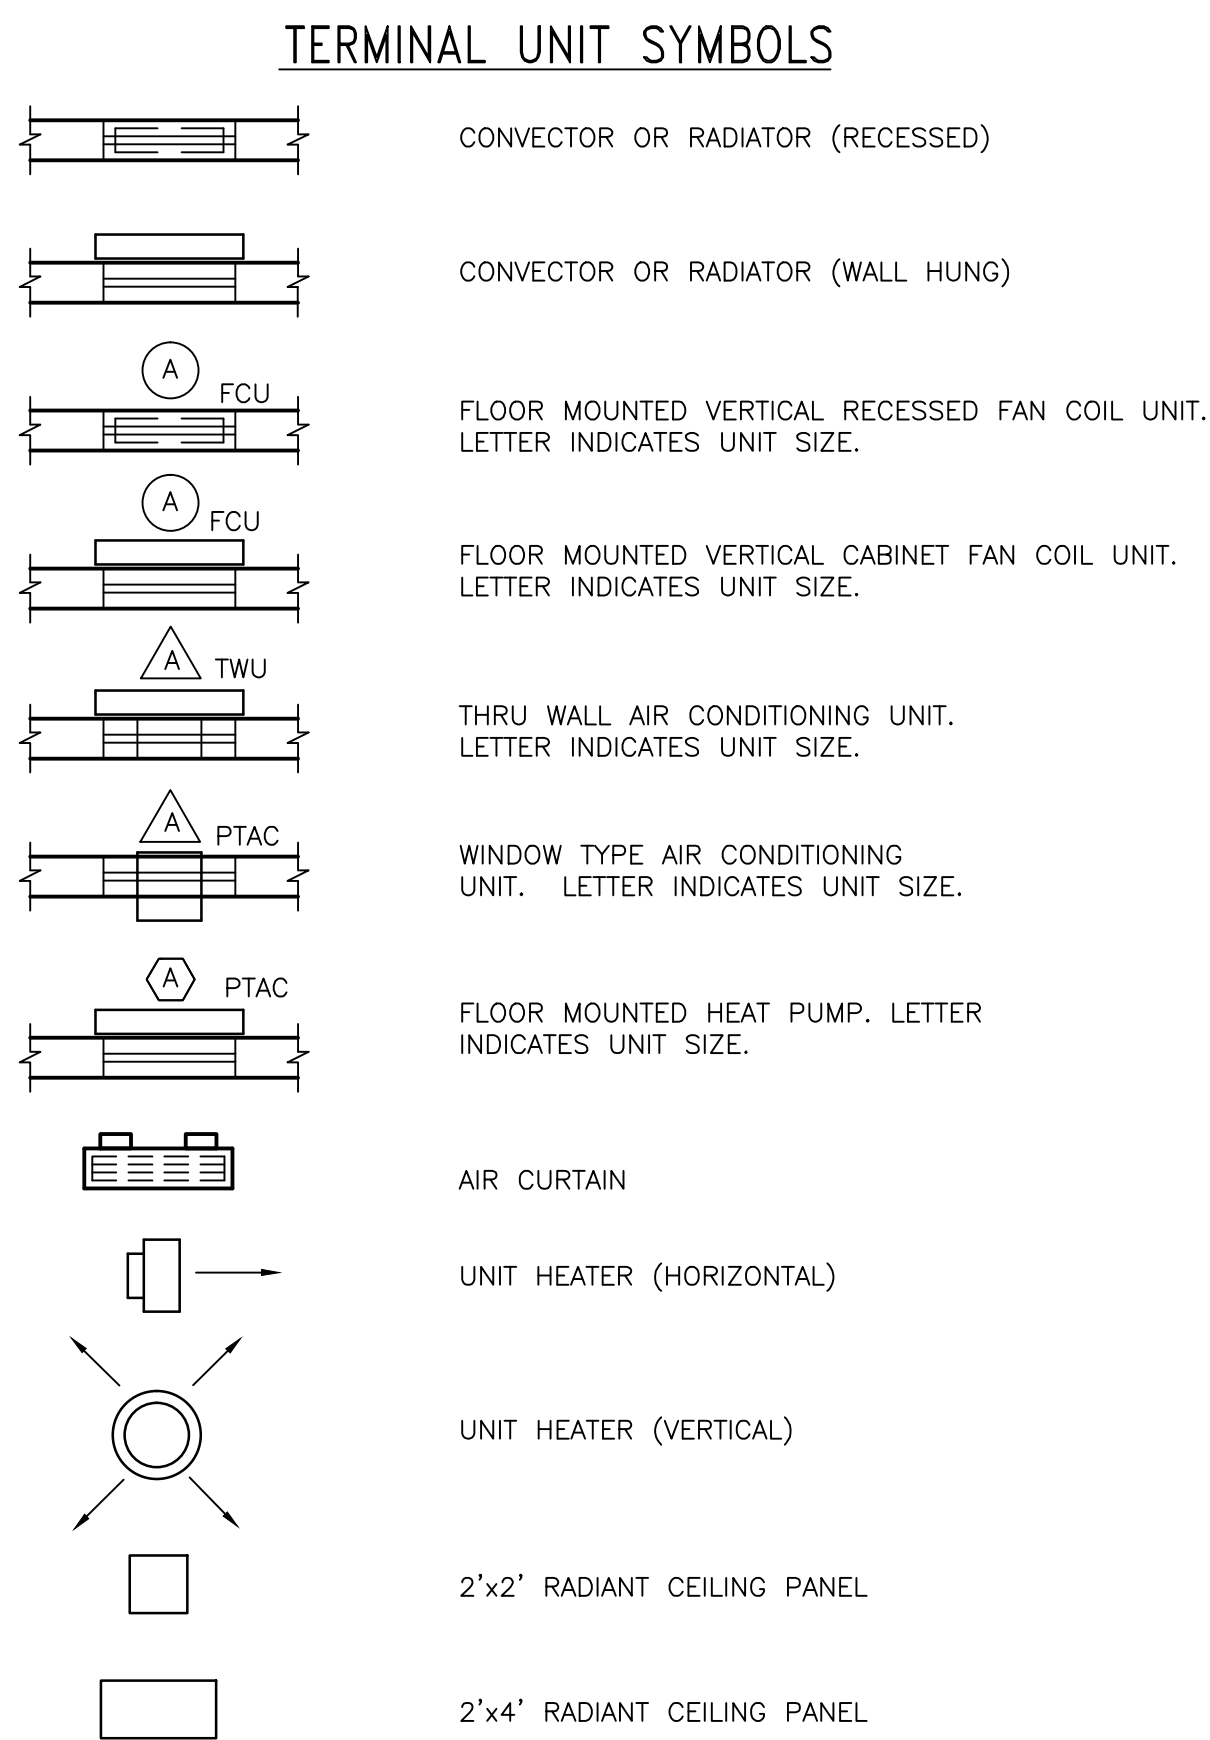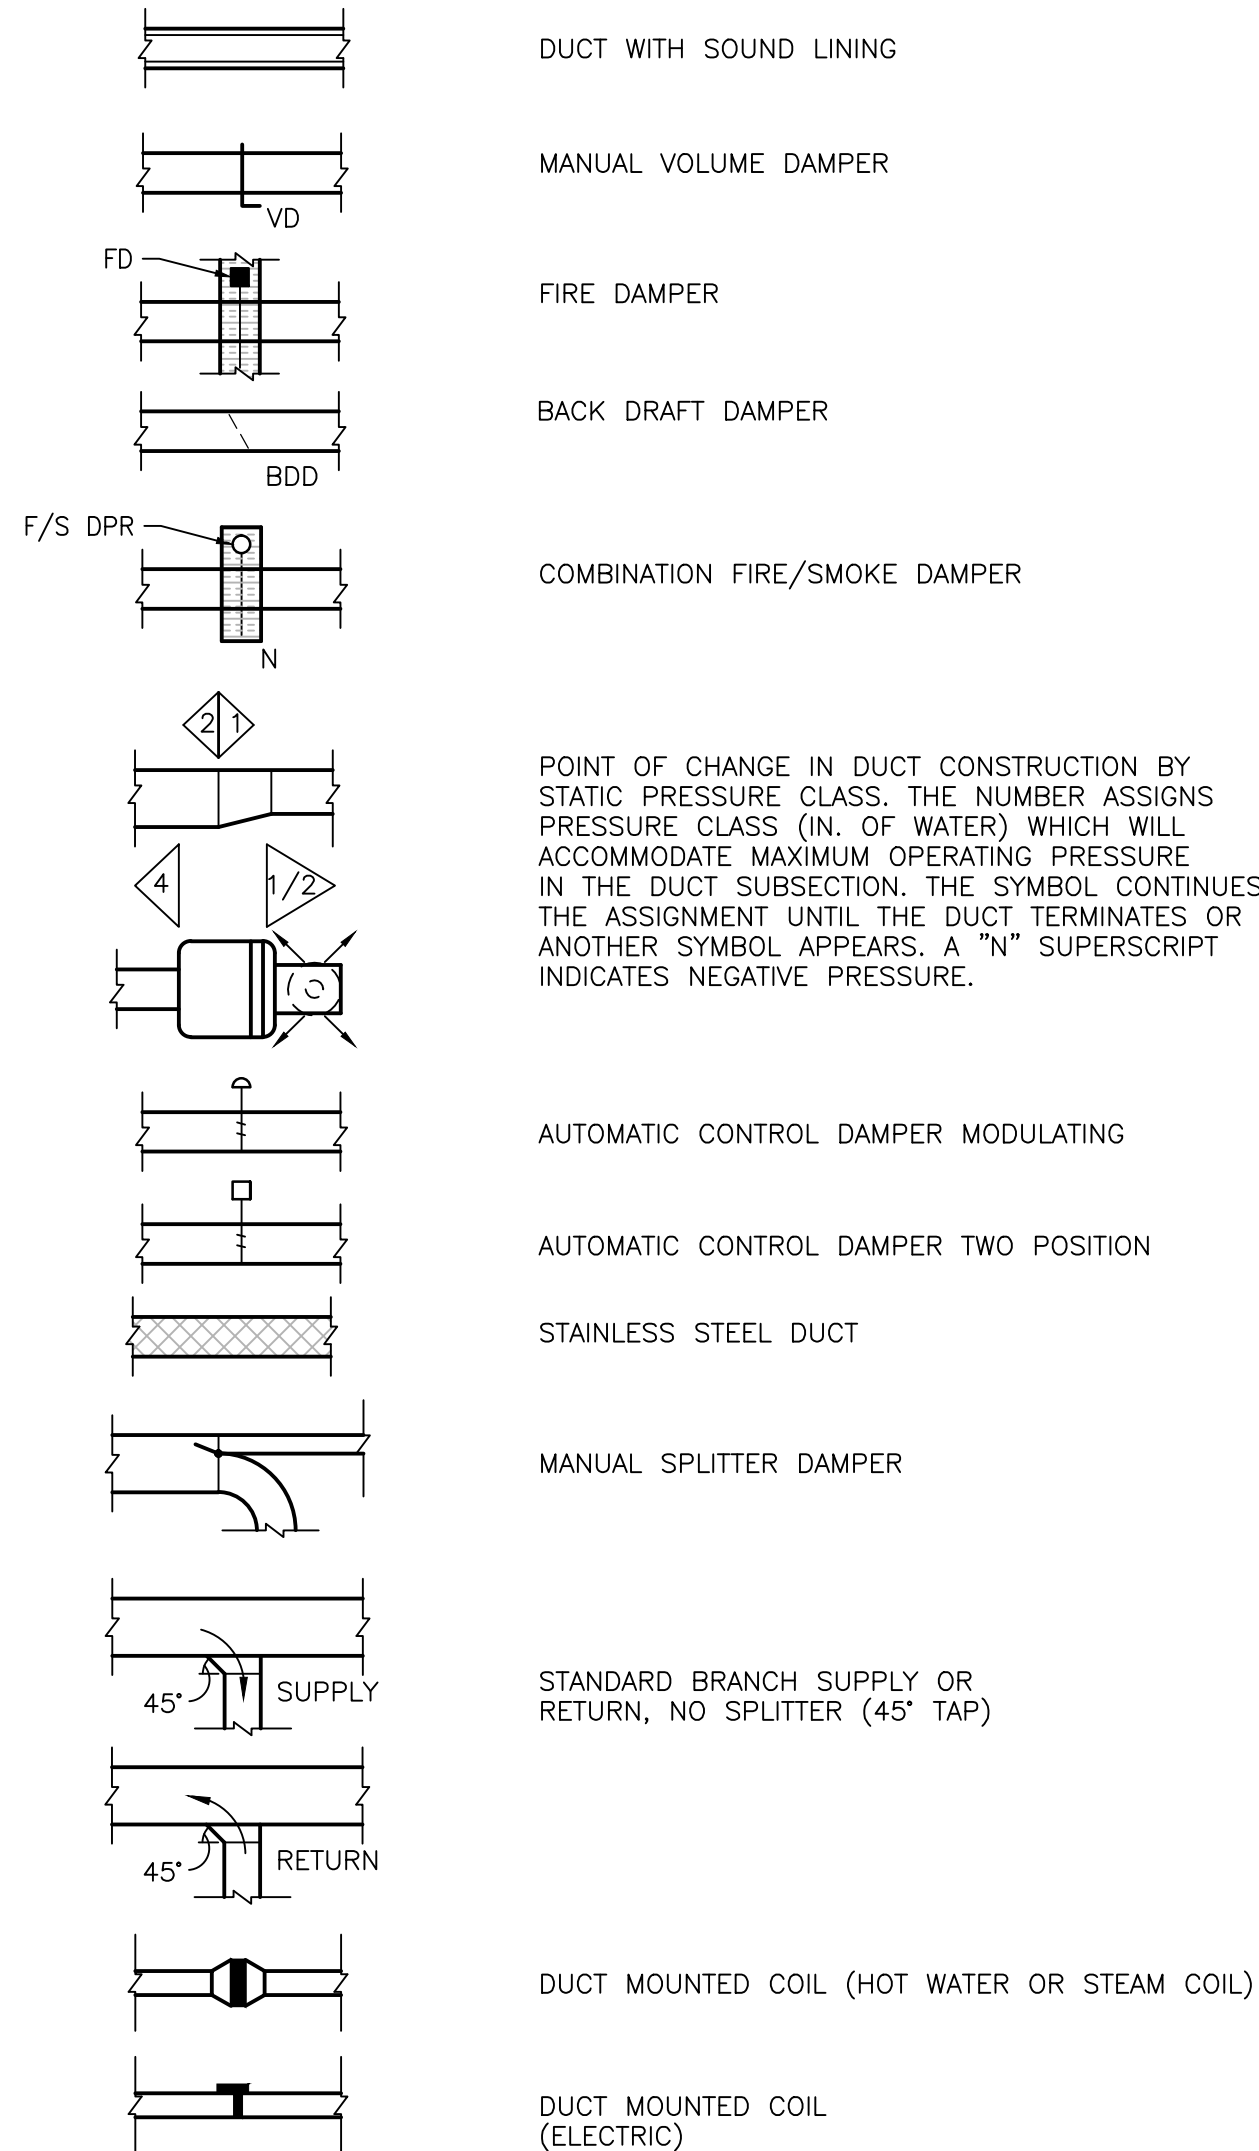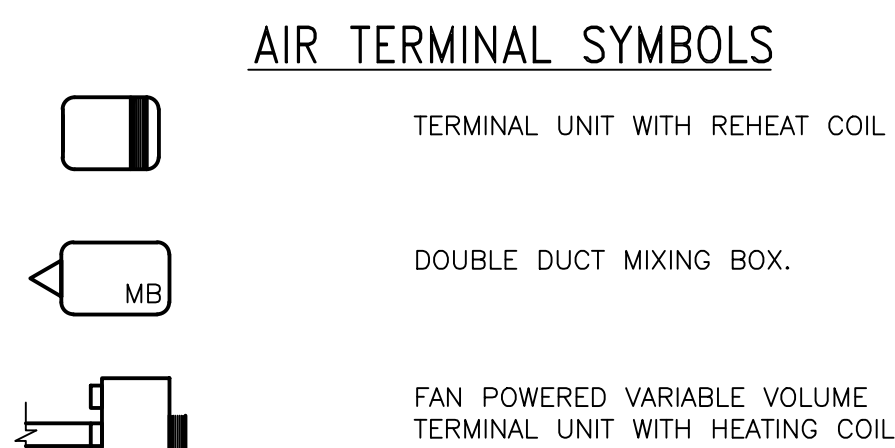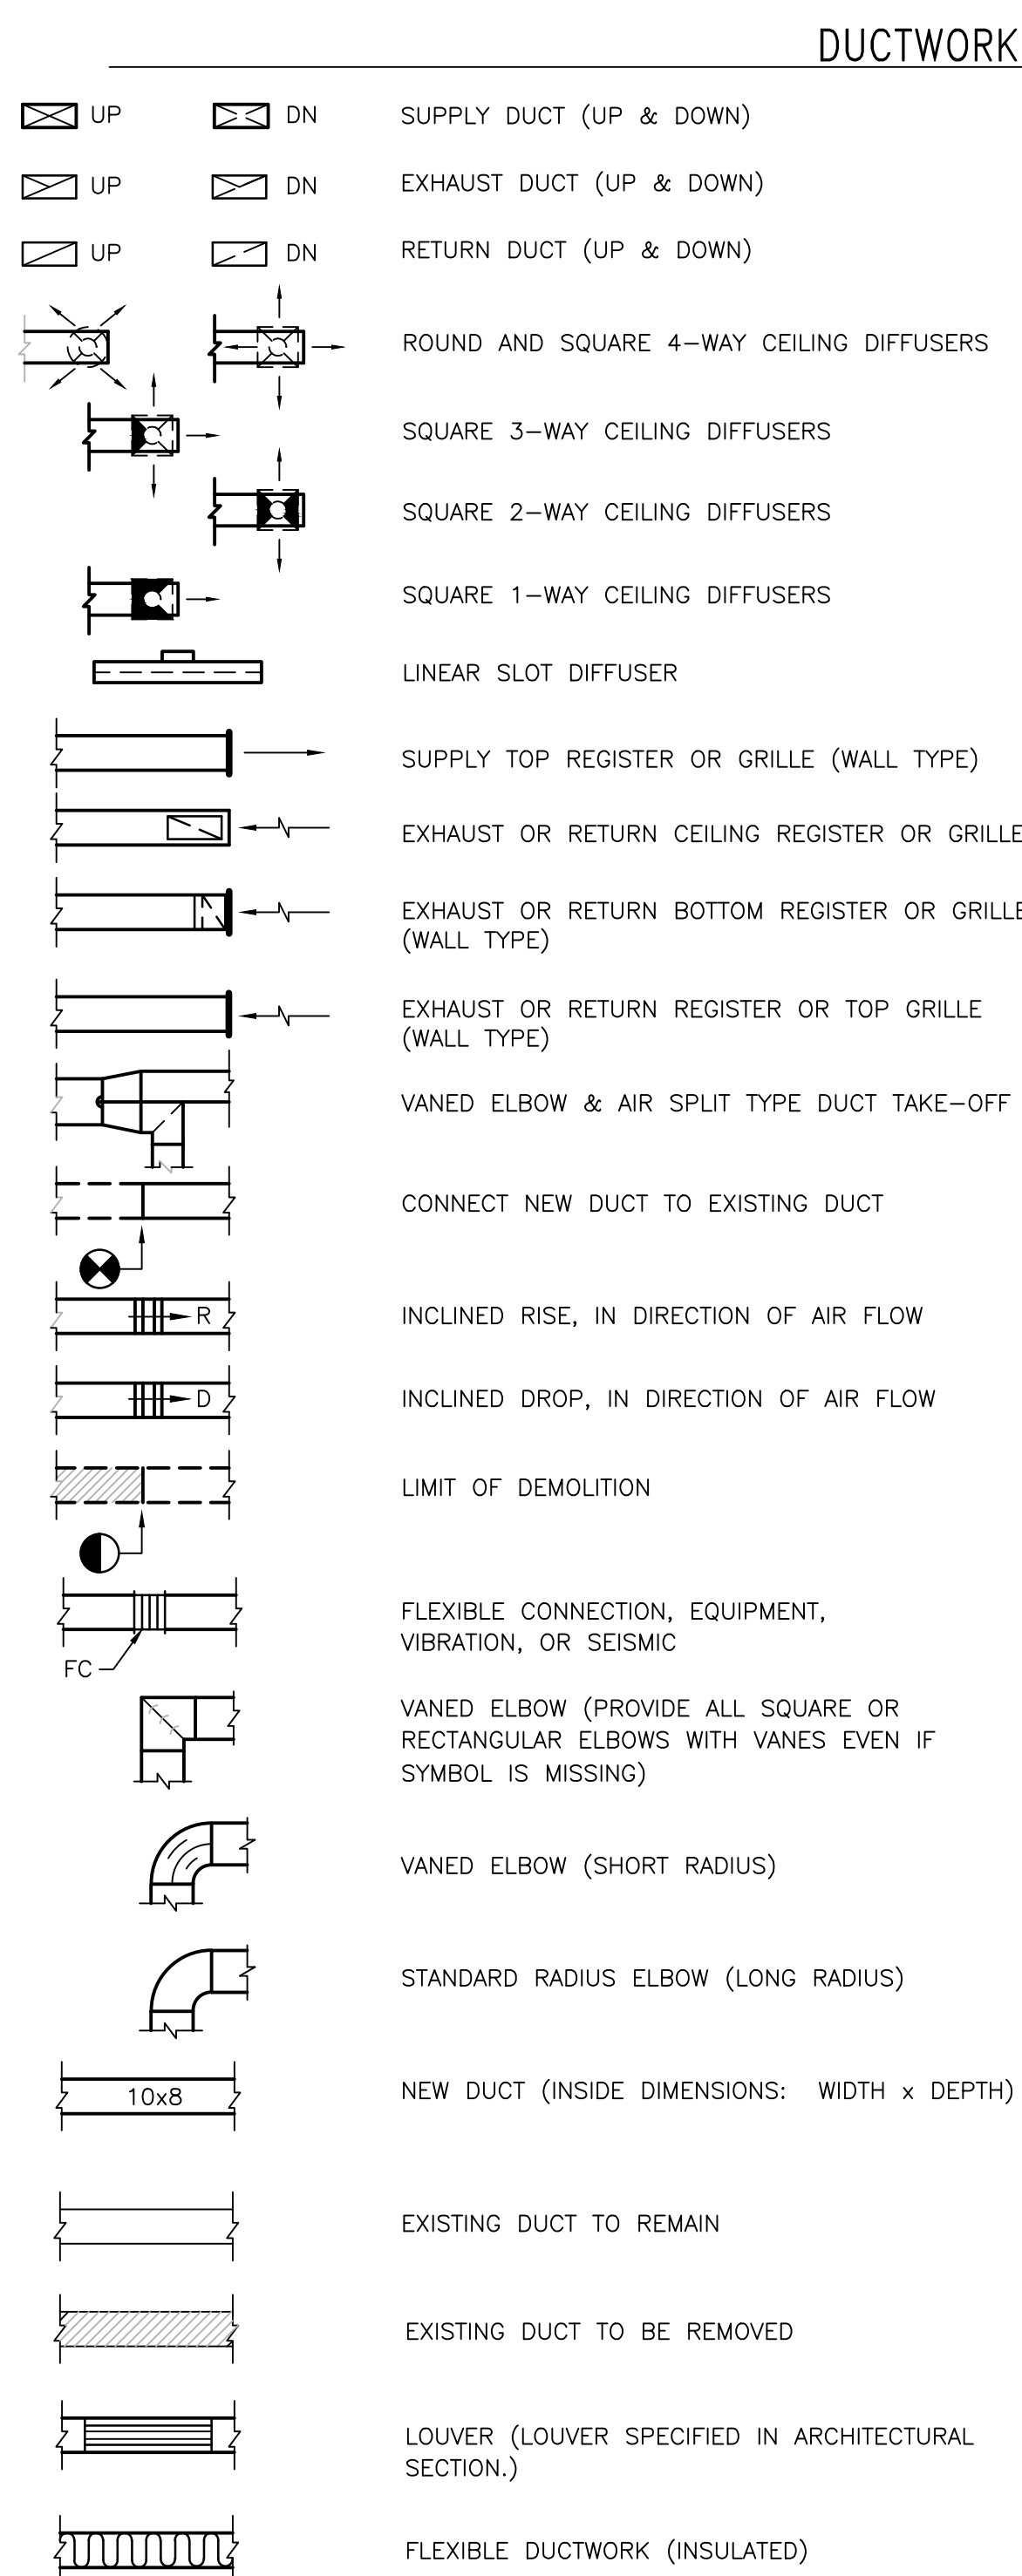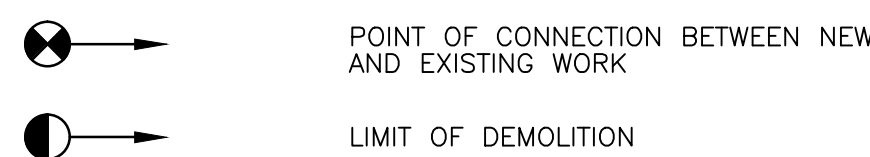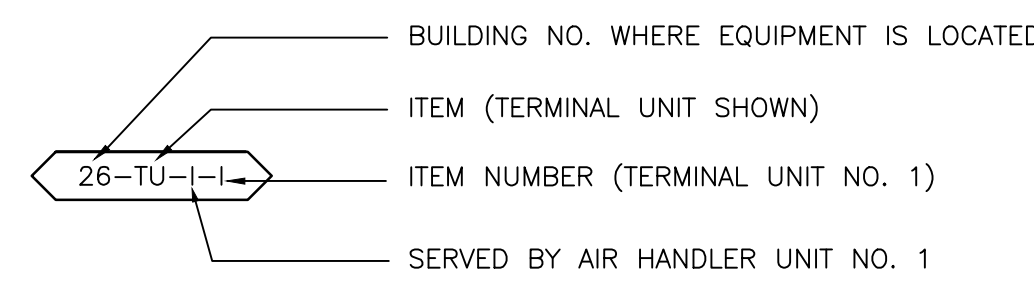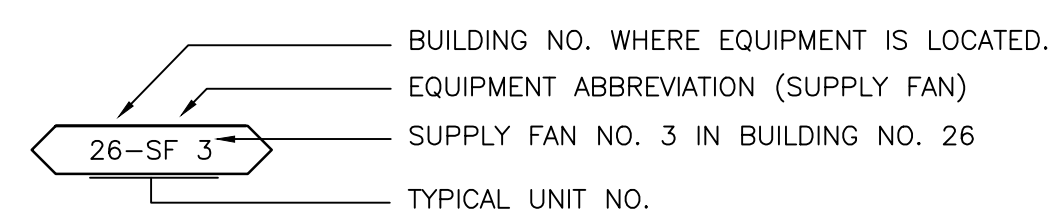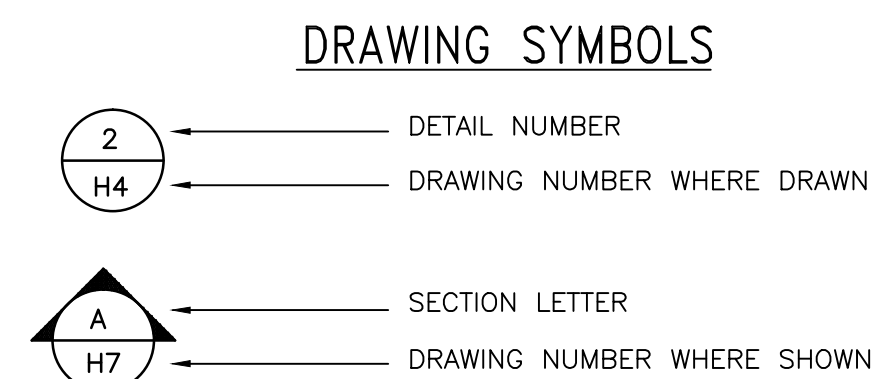

DESIGN DEVELOPMENT - NOT FOR CONSTRUCTION

<div>Revisions</div> <table><tr><td></td><td></td></tr><tr><td></td><td></td></tr><tr><td></td><td></td></tr><tr><td></td><td></td></tr></table>									<div>CONSULTANTS:</div> <table><tr><td></td><td></td></tr><tr><td></td><td></td></tr><tr><td></td><td></td></tr><tr><td></td><td></td></tr></table>									<div>ARCHITECT/ENGINEERS:</div> <div>GLHN</div> <div>ARCHITECTS & ENGINEERS, INC.</div> <div>2939 E. Broadway Blvd. Tucson, Arizona 85716 PH: 520-881-4546 FAX: 520-795-1822 glhn.com</div> <div>COPYRIGHT 2010 GLHN ARCHITECTS & ENGINEERS, INC. ALL RIGHTS RESERVED</div>	<div>Drawing Title</div> <div>MECHANICAL SYMBOLS AND ABBREVIATIONS</div> <div>Approved Project Director</div>	<div>Project Title</div> <div>MIAMI UTILITY PLANT CORRECTIONS</div> <div>Location</div> <div>MIAMI UTILITY PLANT</div> <div>Date</div> <div>08-05-11</div> <div>Checked</div> <div>HWJ</div> <div>Drawn</div> <div>WMK</div>	<div>Project Number</div> <div>0555.118</div> <div>Building Number</div> <div>G/A</div> <div>Drawing Number</div> <div>MK001</div> <div>Dwg. -- of --</div>	<div>Office of Construction and Facilities Management</div> <div>Department of Veterans Affairs</div>