



Attention: Page Count
TEN (10) pages

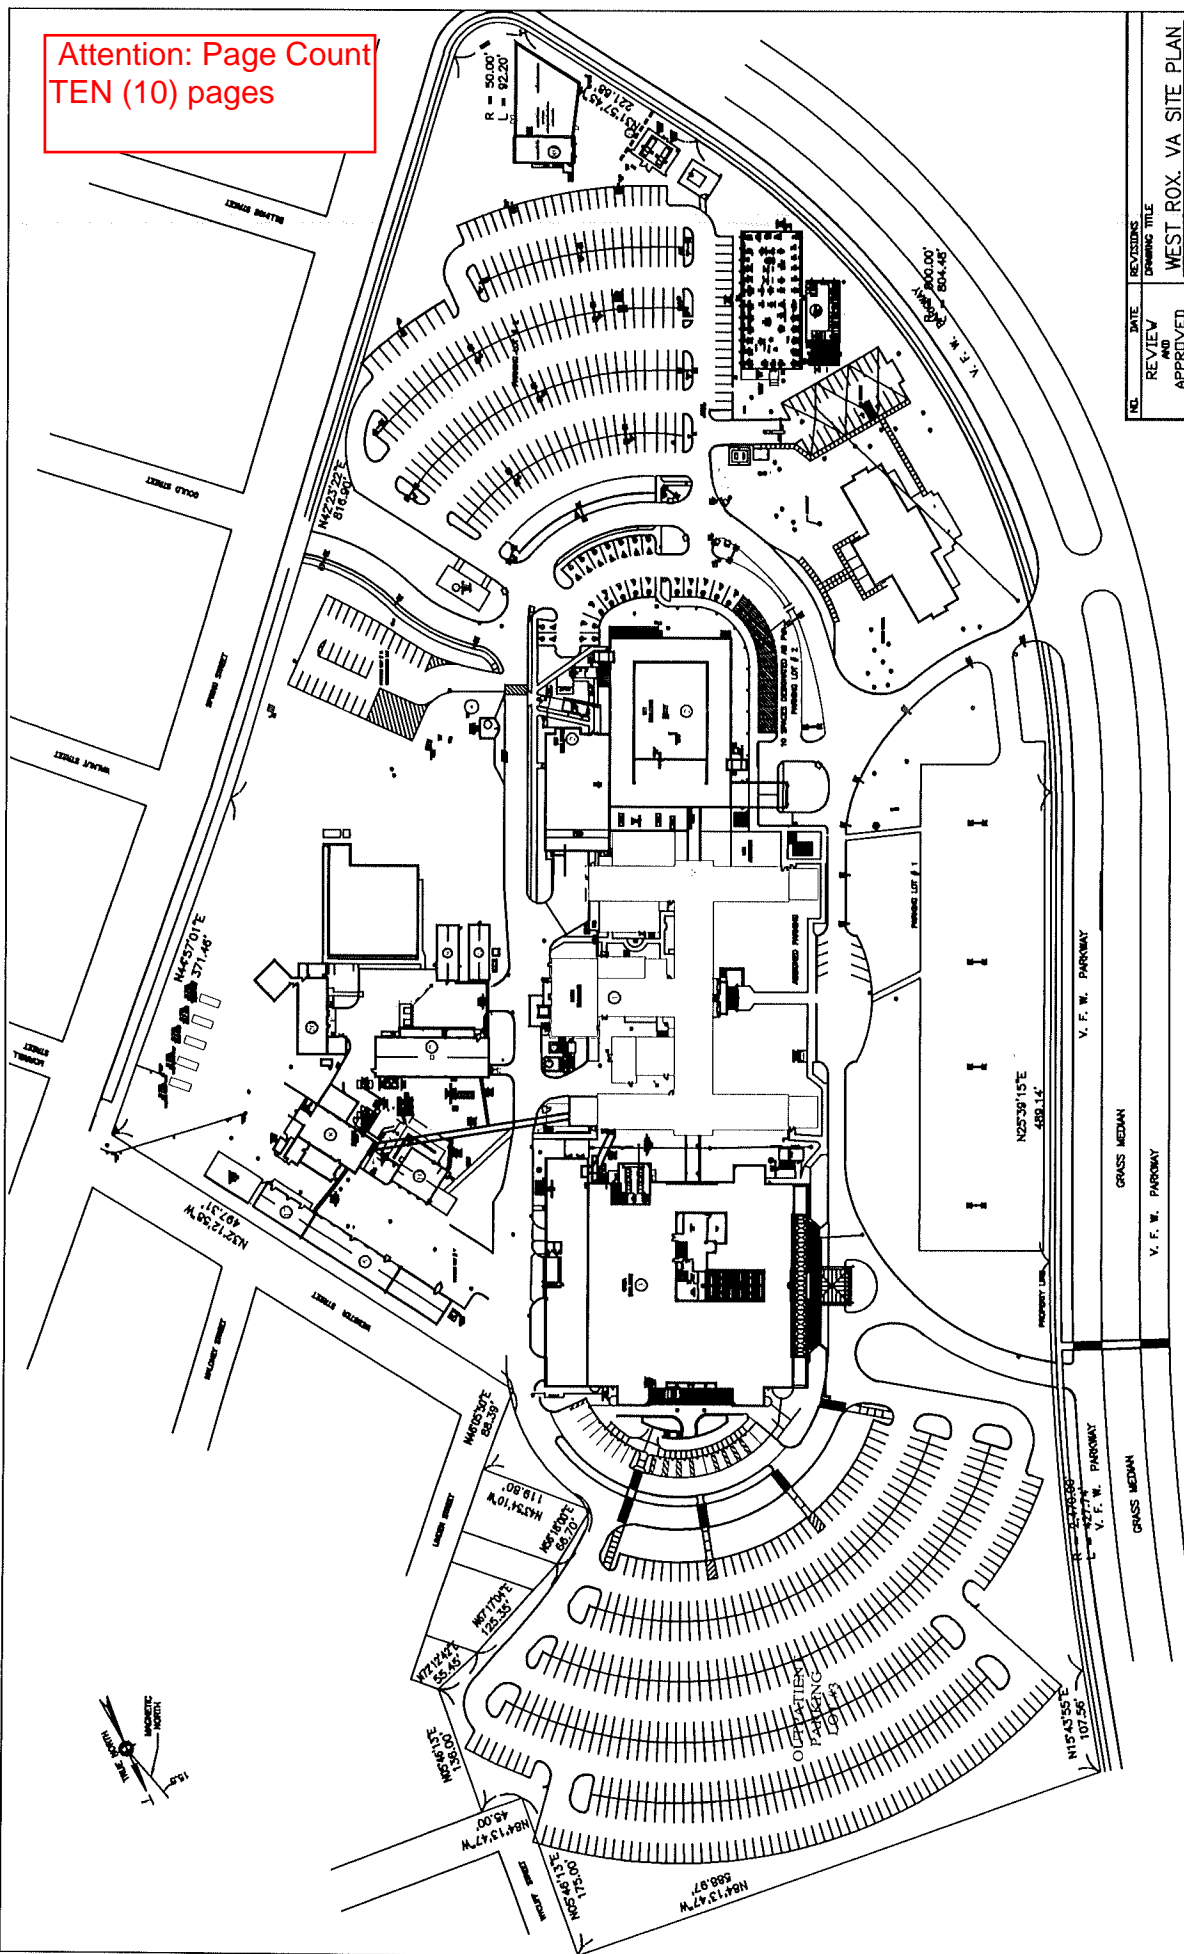


NO.	DATE	REVISIONS	DRAWING TITLE		
		REVIEW AND APPROVED BY	WEST ROX. VA SITE PLAN		
DIRECTOR		BUDG NO.		PROJECT TITLE	
SERVICE CHIEF		SITE PLAN			
CHIEF ENGINEER		DESIGNED	DRAWN	CALC.	PROJECT #
		DATE	DRAWING NO.		SCALE
		FEB. 14, 1914	L-1		1" = 50'
PROJECT ENGINEER		BROOKIN VALLEY MOUNTAIN BROOKIN, WA.			
		WEST ROXBURY VALLEY MOUNTAIN WEST ROXBURY, WA.			
		02401			
		02132			


WEST ROXBURY
V.A. SITE PLAN
SCALE: 1" = 50'
FEB. 14, 2014

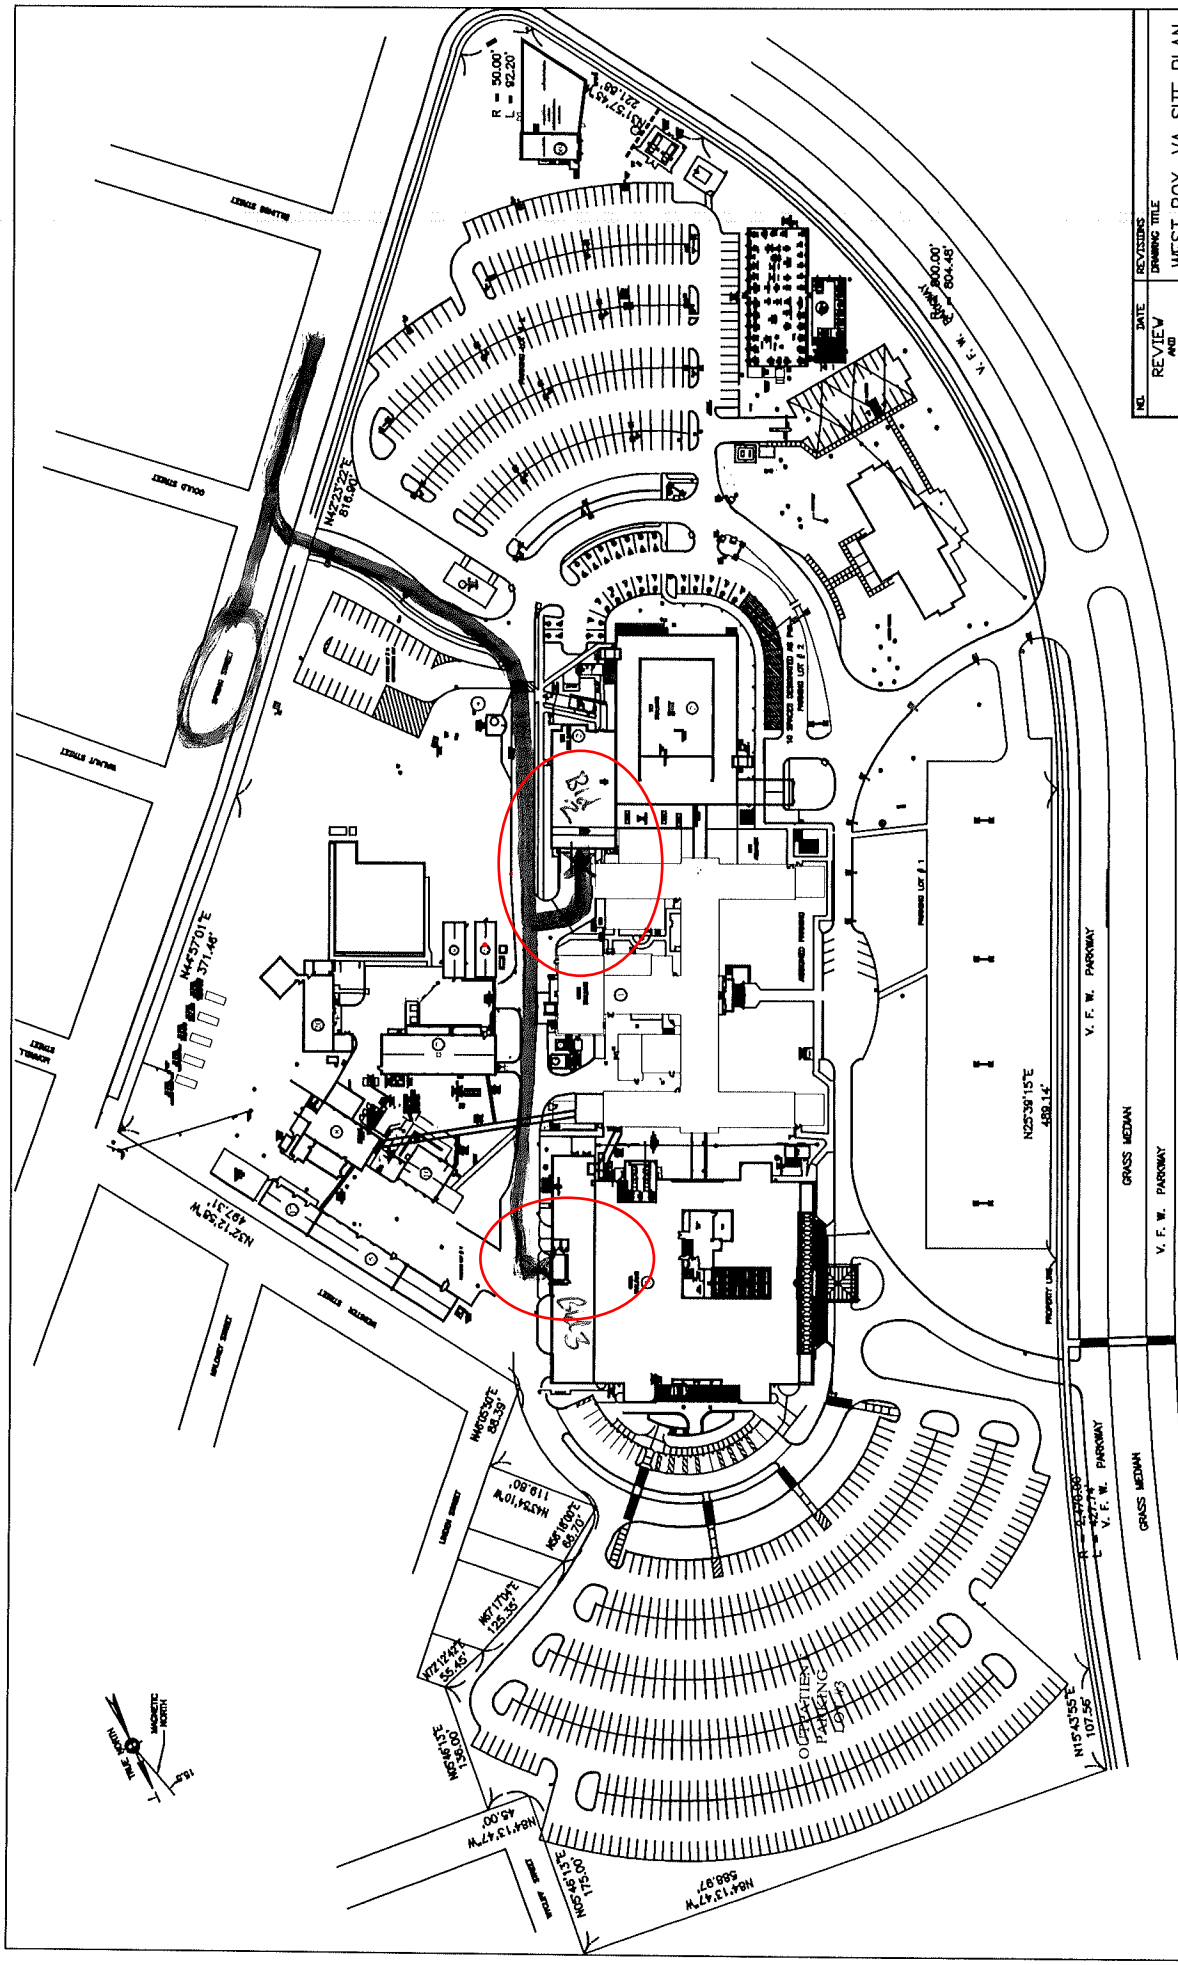

NO.	DATE	REVISIONS	DRAWING TITLE
1	APPROVED	BY	WEST ROXBURY V.A. SITE PLAN
	DIRECTOR		
	SERVICE CHIEF		
	DESIGNED		
	DATE	DATE	DATE
	FEB. 14, 2014	FEB. 14, 2014	FEB. 14, 2014
	PROJECT ENGINEER	PROJECT ENGINEER	PROJECT ENGINEER
	SAFETY MANAGER	SAFETY MANAGER	SAFETY MANAGER


WEST ROXBURY
V.A. SITE PLAN
SCALE: 1" = 50'
FEB. 14, 2014

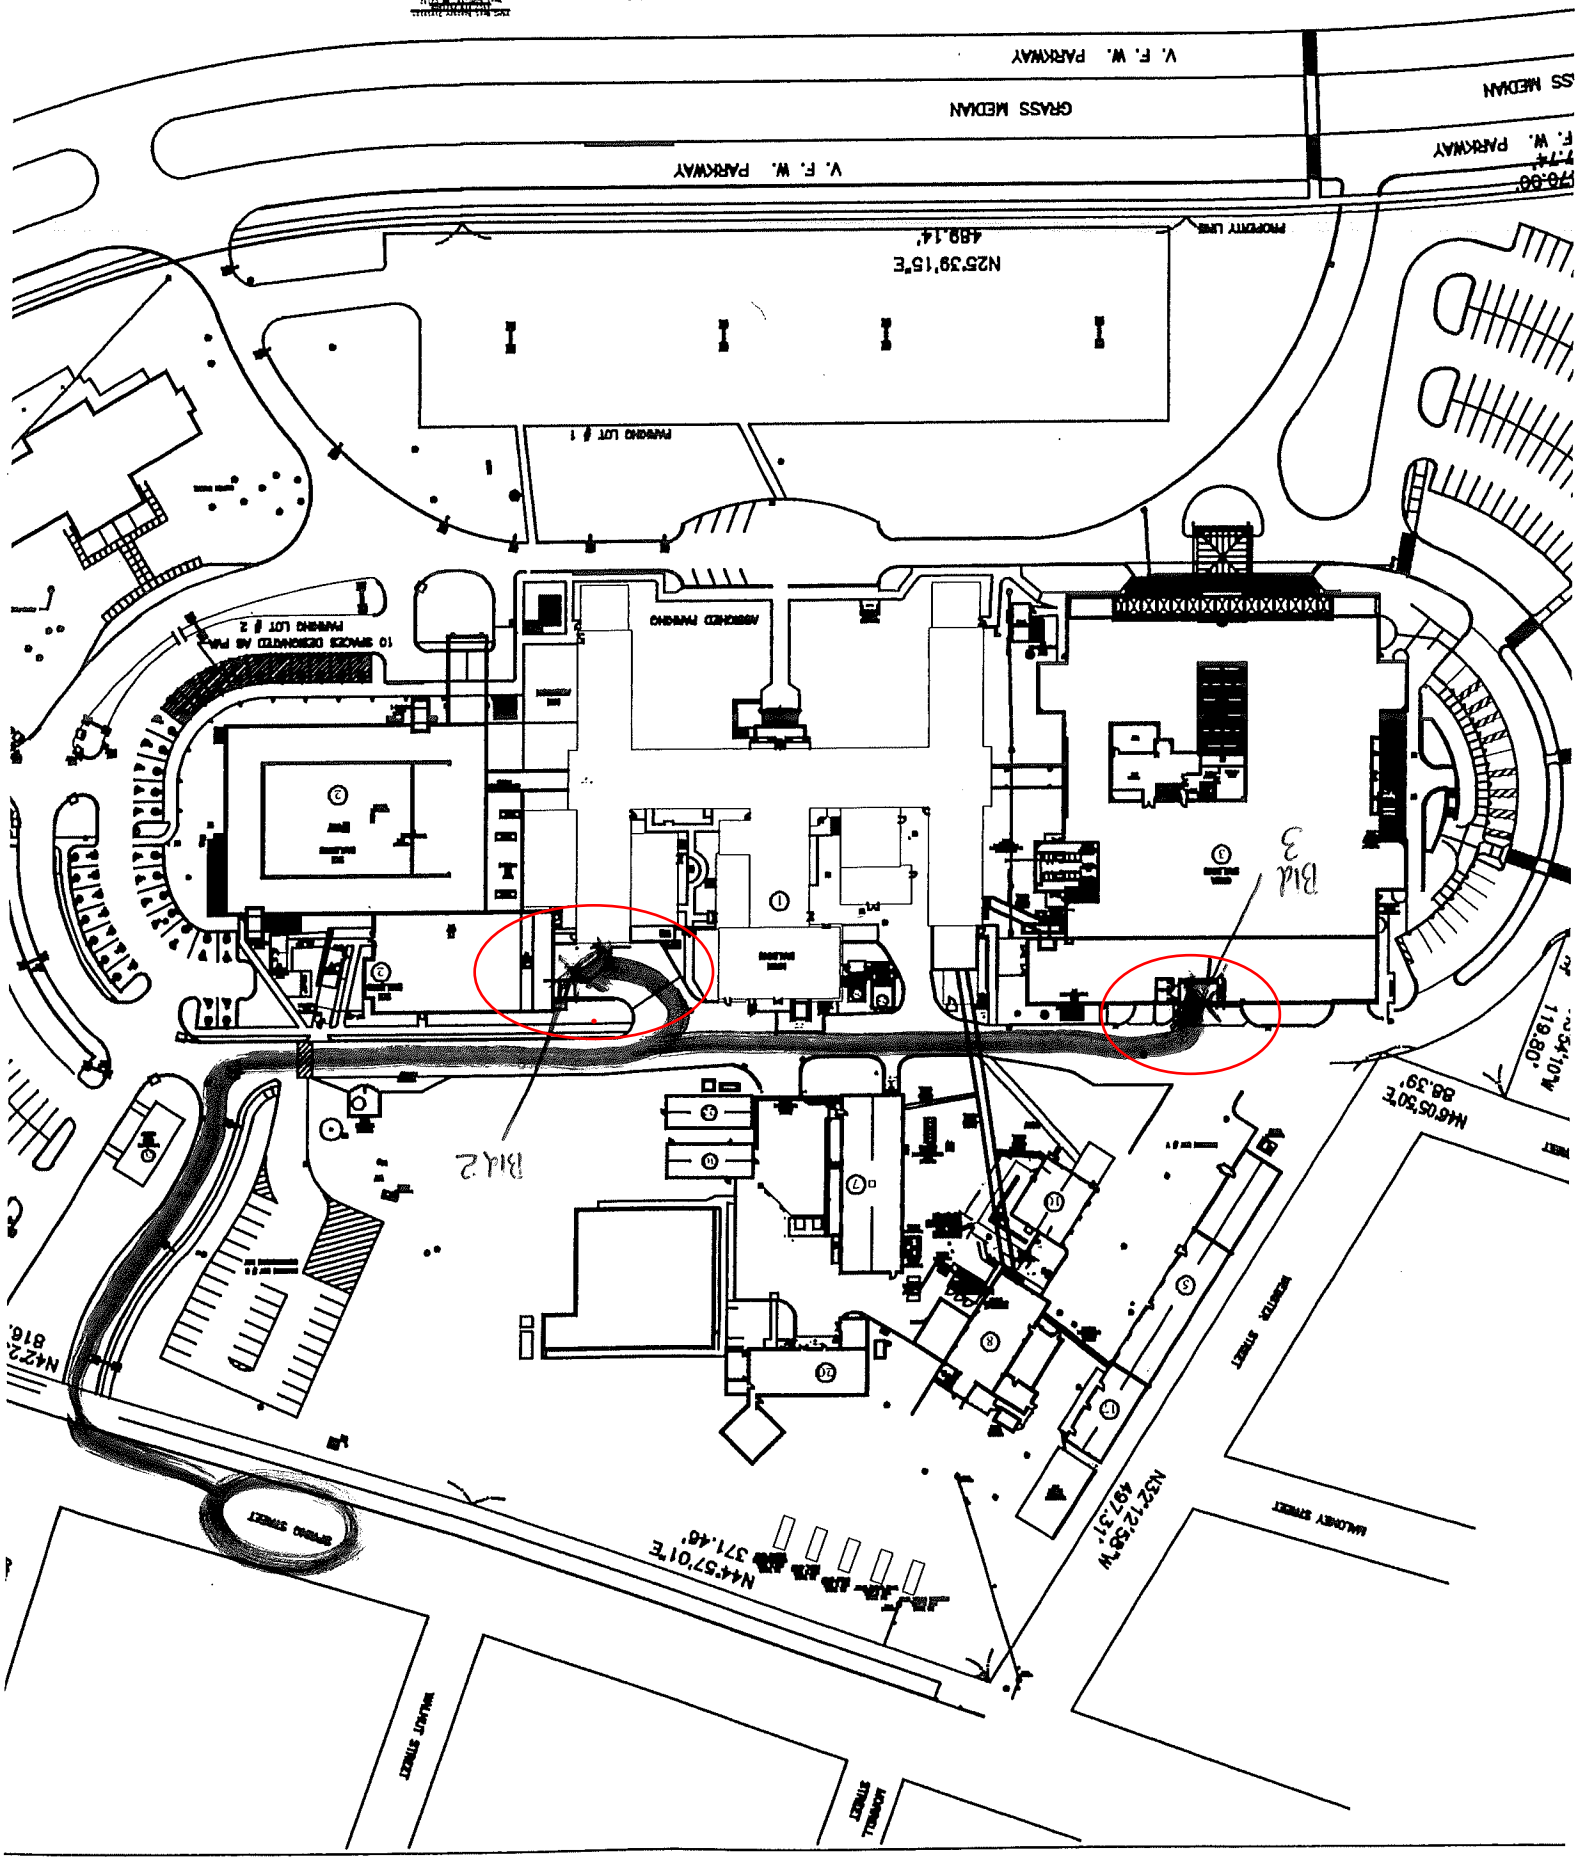

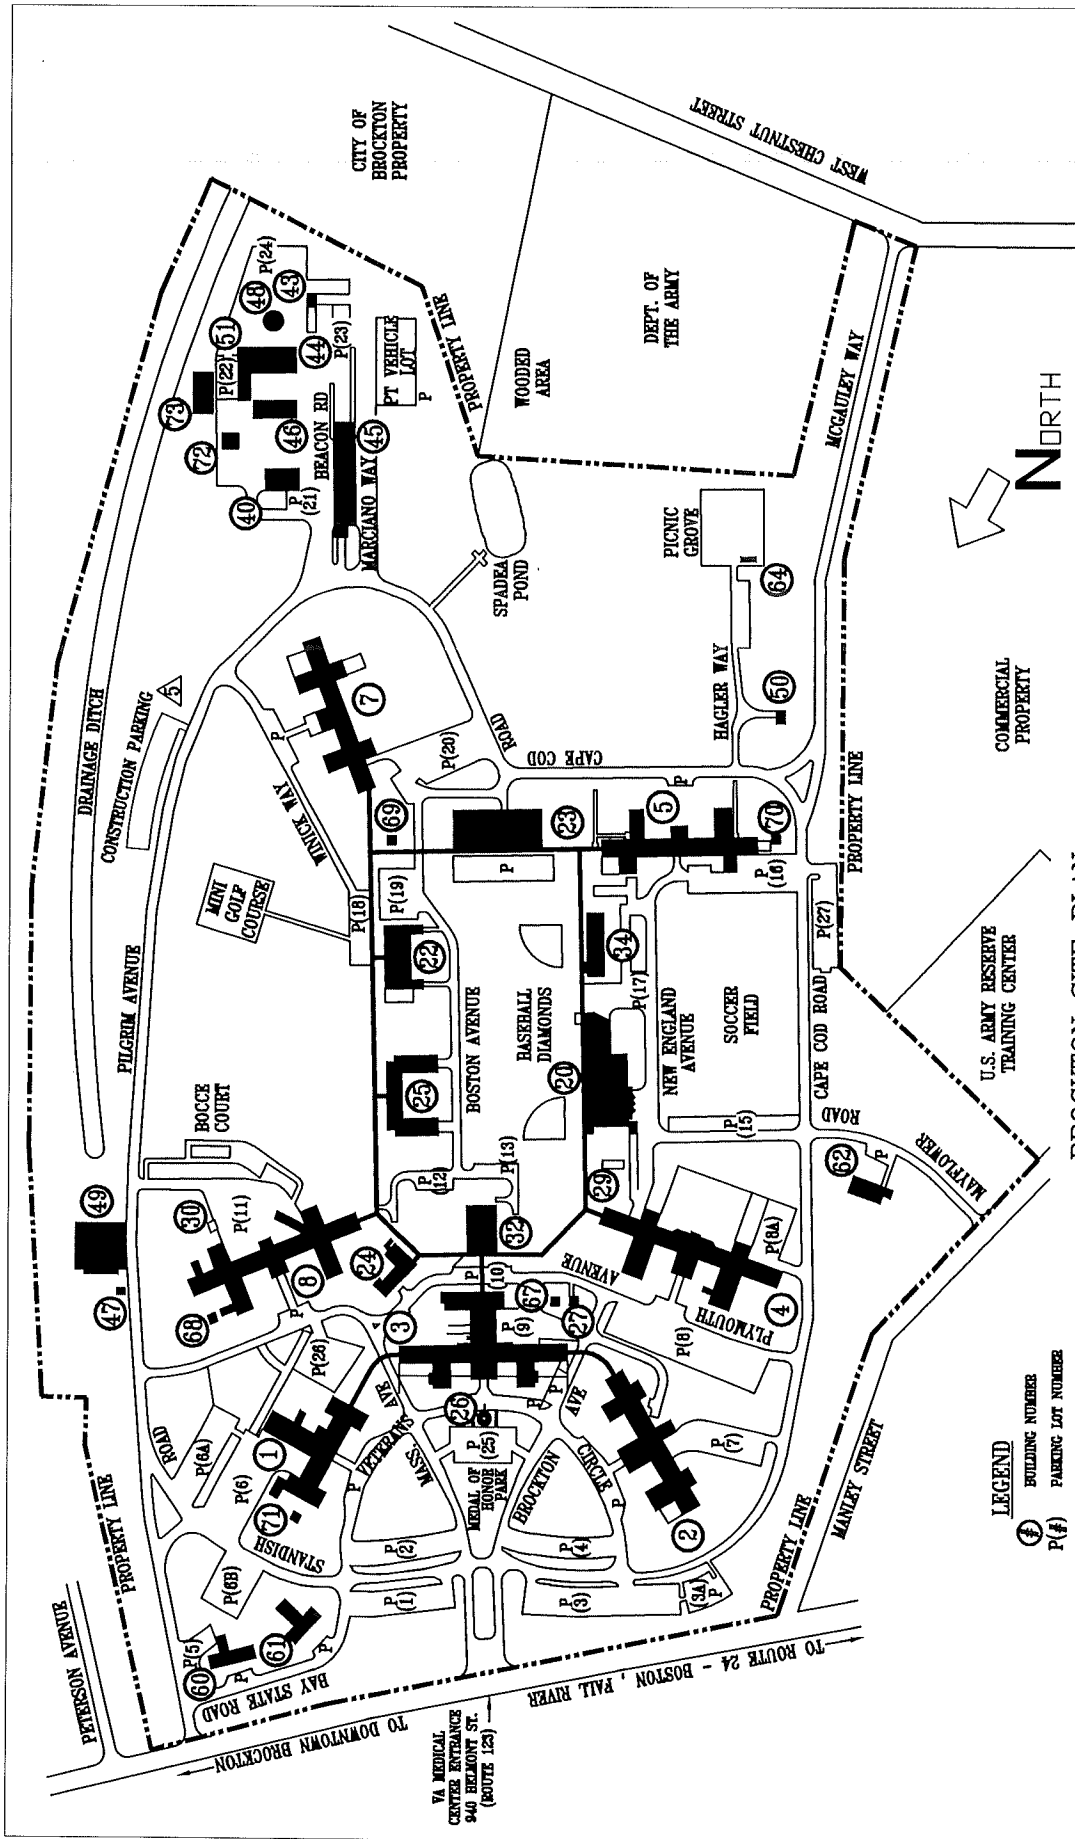


① ADMINISTRATION	②0 DIETETICS / WAREHOUSE	②9 OXYGEN STORAGE PAD	④5 LAUNDRY	⑥0 PROPOSED VETERANS TRANSITIONAL HOUSING	⑤-4-16	DELETED BLDG 28 & 46 ADDED BLDG 54
② PSYCHIATRIC INFANT	②2 RECREATION HALL	③0 OXYGEN STORAGE PAD	④6 RESEARCH	⑥1 INFORMATION RESOURCE MGMT.	⑤-7-14	ADDED CONSTRUCTION PARKING
③ AMBULATORY CARE	②3 GYM & POOL	③2 SPD	④7 WATER PUMP HOUSE	⑥2 TRANSITIONAL HOUSING	⑤-11-21-13	DELETED BLDG 21 ADDED BLDG 33
④ NURSING HOME CARE	②4 CHAPEL	③4 EMERGENCY MANAGEMENT	④8 WATER TANK / TOWER	⑥4 PICNIC GROVE BUILDING	⑥-27-13	ADDED PARKING LOTS 31 & 27
⑤ PSYCHIATRIC OUTPATIENT CARE	②5 MEDICAL RECORDS / STORAGE	④9 BOILER PLANT	④9 RESERVOIR	⑥7 - 70 EMERGENCY GENERATORS	⑤-1-13-12	ADDED PARKING LOTS 68 & 28
⑦ DOMICILIARY / McLEAN	②6 FLAGPOLE	④3 WELDING SHOP	⑤0 SEWAGE PUMP HOUSE	⑦1 SWITCHGEAR BUILDING	⑤-11-4-10	ADDED FLAGPOLE
⑧ SPINAL CORD INJURY (SCI)	②7 OXYGEN STORAGE PAD	④4 RESEARCH / GARAGE	⑤1 GARAGE / STORAGE	⑦2 EMERGENCY GENERATOR		
				⑦3 SALT STORAGE		

JUNE 2, 2015

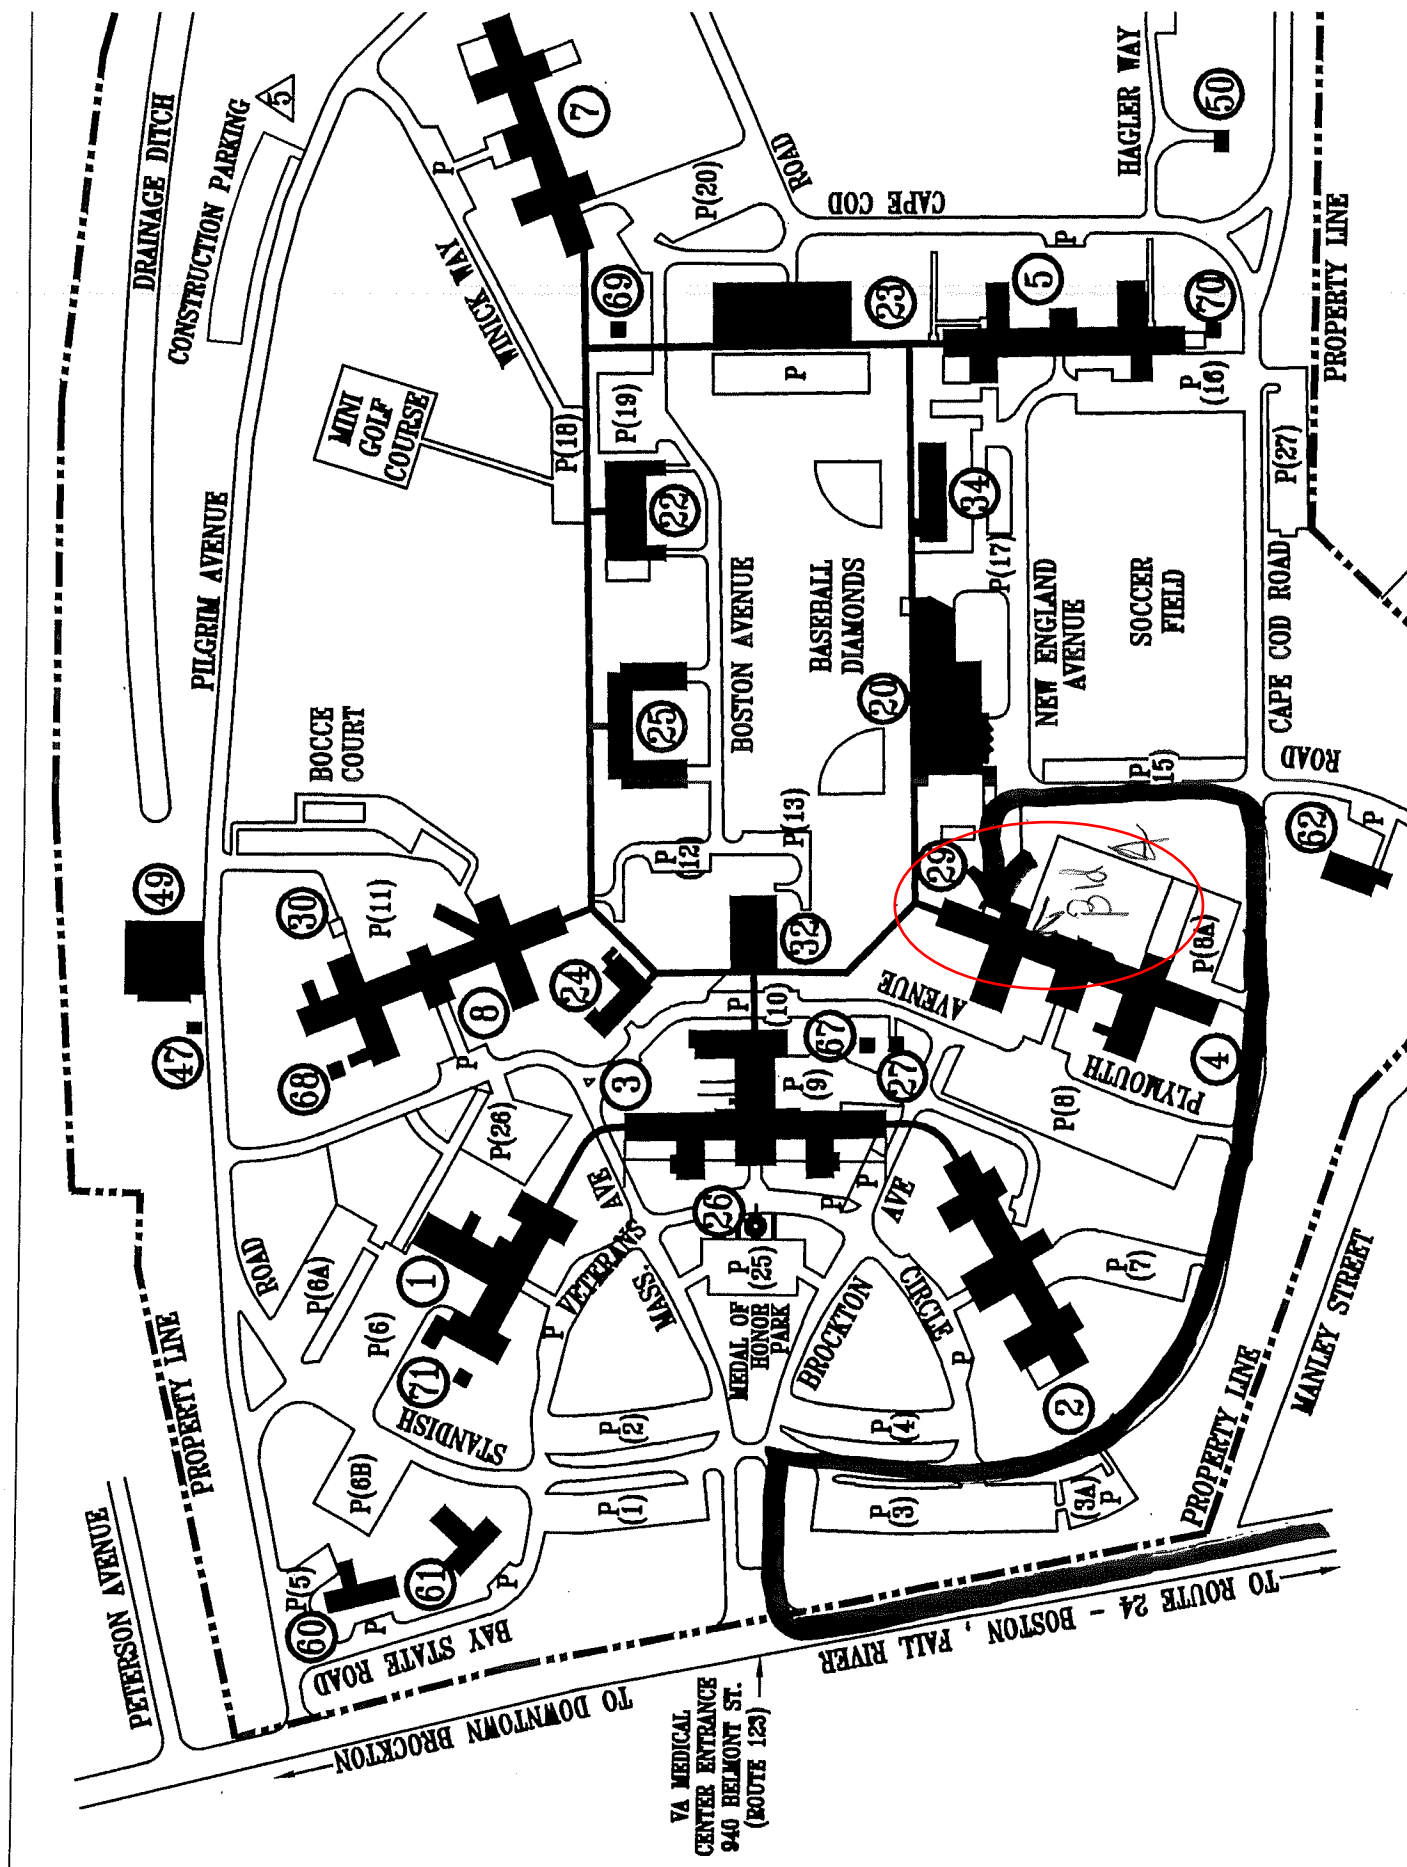


PARKING LOT

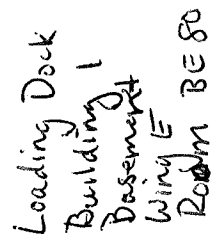VAMC BOSTON
SITE PLAN

150 S. HUNTINGTON AV.


Drawing Title SITE-PLAN OVERVIEW	Project Title V.A.P.D. PARKING LOT MAP	Date 11-23-10 Project No.
Approved: Project Manager	Building Number Checked Drawn	Drawing No.

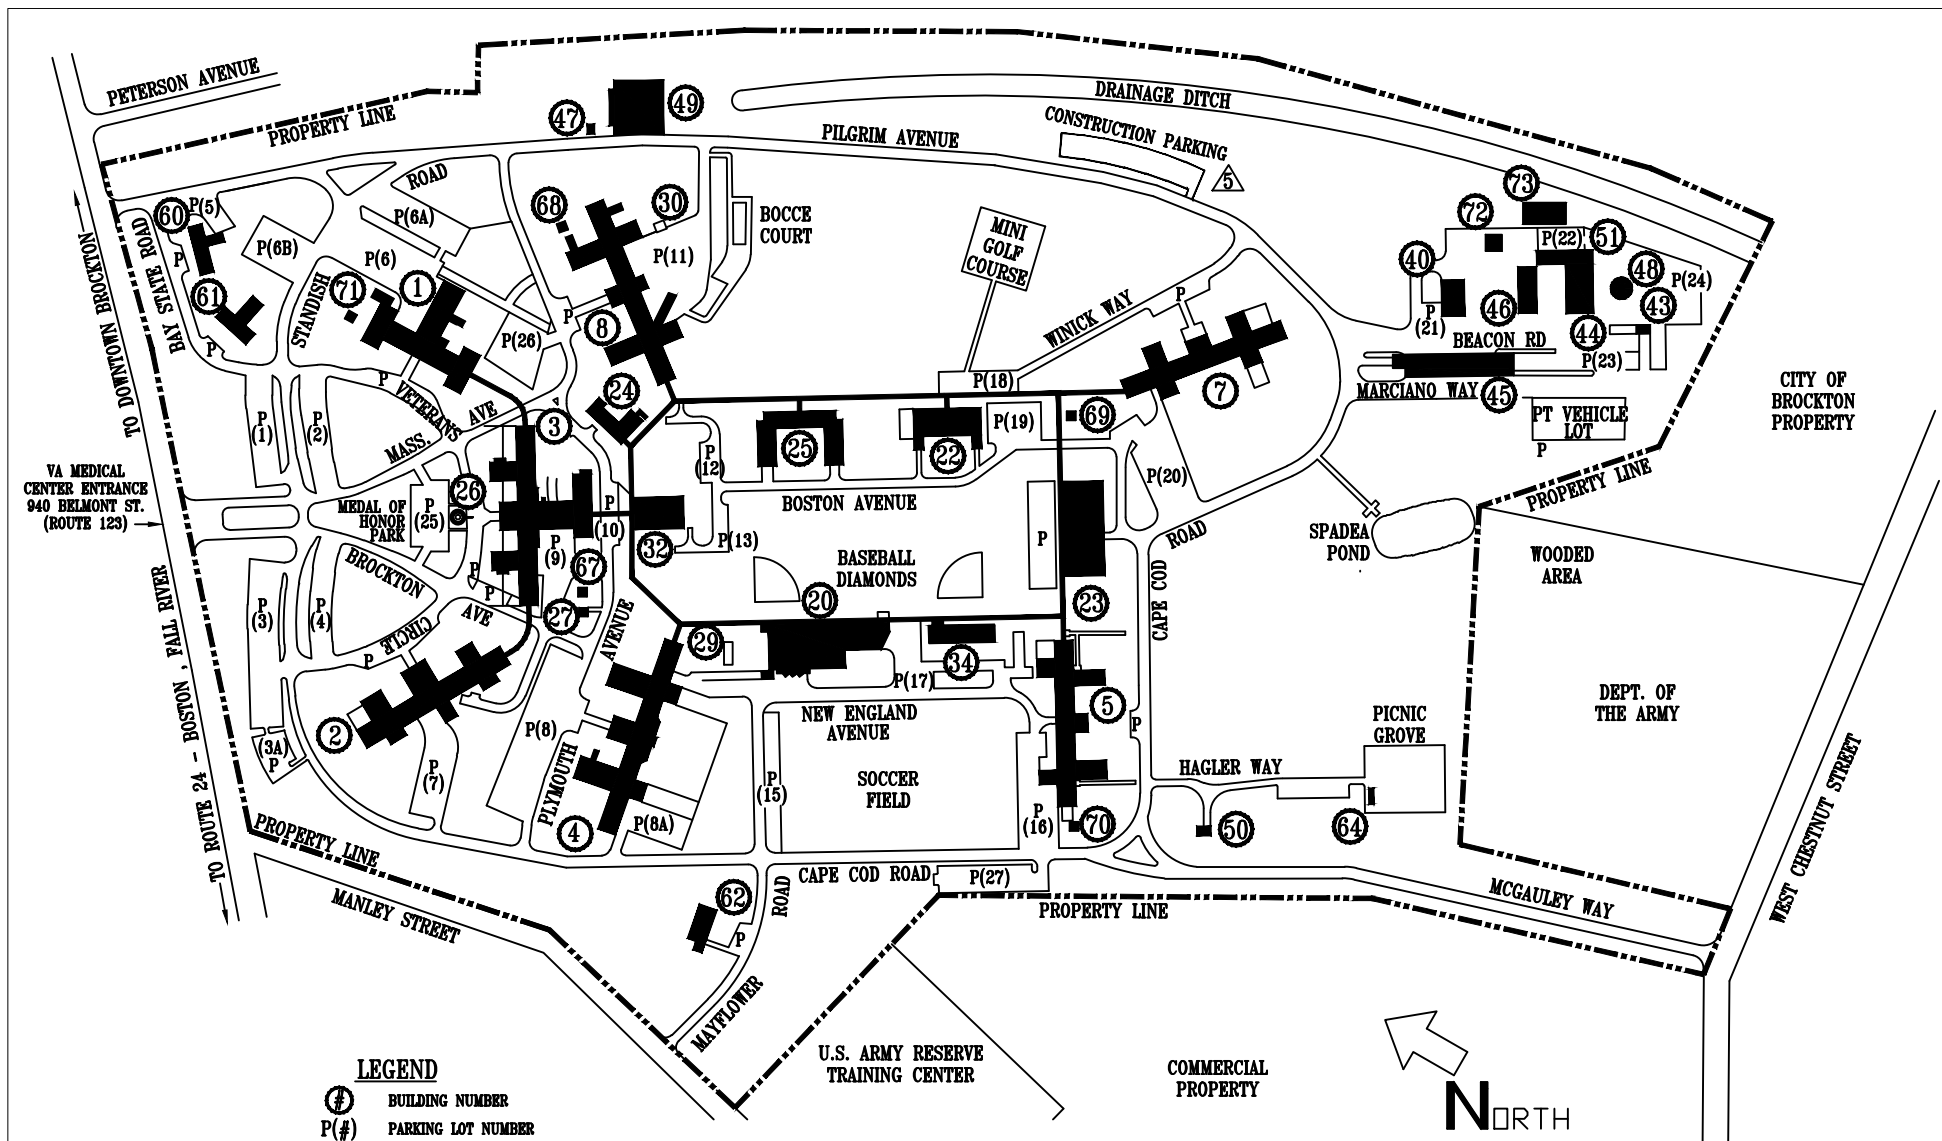

① ADMINISTRATION	②① DIETETICS / WAREHOUSE	②⑨ OXYGEN STORAGE PAD	④⑤ LAUNDRY	⑥① PROPOSED VETERANS TRANSITIONAL HOUSING	⚠ 3-4-15 DELETED BLDG 28 & 65 ADDED BLDG 34
② PSYCHIATRIC INPATIENT	②② RECREATION HALL	③① OXYGEN STORAGE PAD	④⑥ RESEARCH	⑥② TRANSITIONAL HOUSING	⚠ 3-7-14 ADDED CONTRUCTION PARKING
③ AMBULATORY CARE	②③ GYM & POOL	③② SPD	④⑦ WATER PUMP HOUSE	⑥③ - ⑦① EMERGENCY GENERATORS	⚠ 11-21-13 DELETED BLDG 21 ADDED BLDG 32
④ NURSING HOME CARE	②④ CHAPEL	③④ EMERGENCY MANAGEMENT	④⑧ WATER TANK / TOWER	⑦② EMERGENCY GENERATOR	⚠ 6-27-13 ADDED PARKING LOTS 3A & 27
⑤ PSYCHIATRIC OUTPATIENT CARE	②⑤ MEDICAL RECORDS / STORAGE	④① BOILER PLANT	④⑨ RESERVOIR	⑦③ SALT STORAGE	⚠ 1-13-12 ADDED PARKING LOTS 6B & 28
⑦ DOMICILIARY / McLEAN	②⑥ FLAGPOLE	④③ WELDING SHOP	⑤① GARAGE / STORAGE		⚠ 11-5-10 ADDED FLAGPOLE
⑧ SPINAL CORD INJURY (SCI)	②⑦ OXYGEN STORAGE PAD	④④ RESEARCH / GARAGE			

JUNE 2, 2015


LEGEND:
BUILDING
PARKING LOT

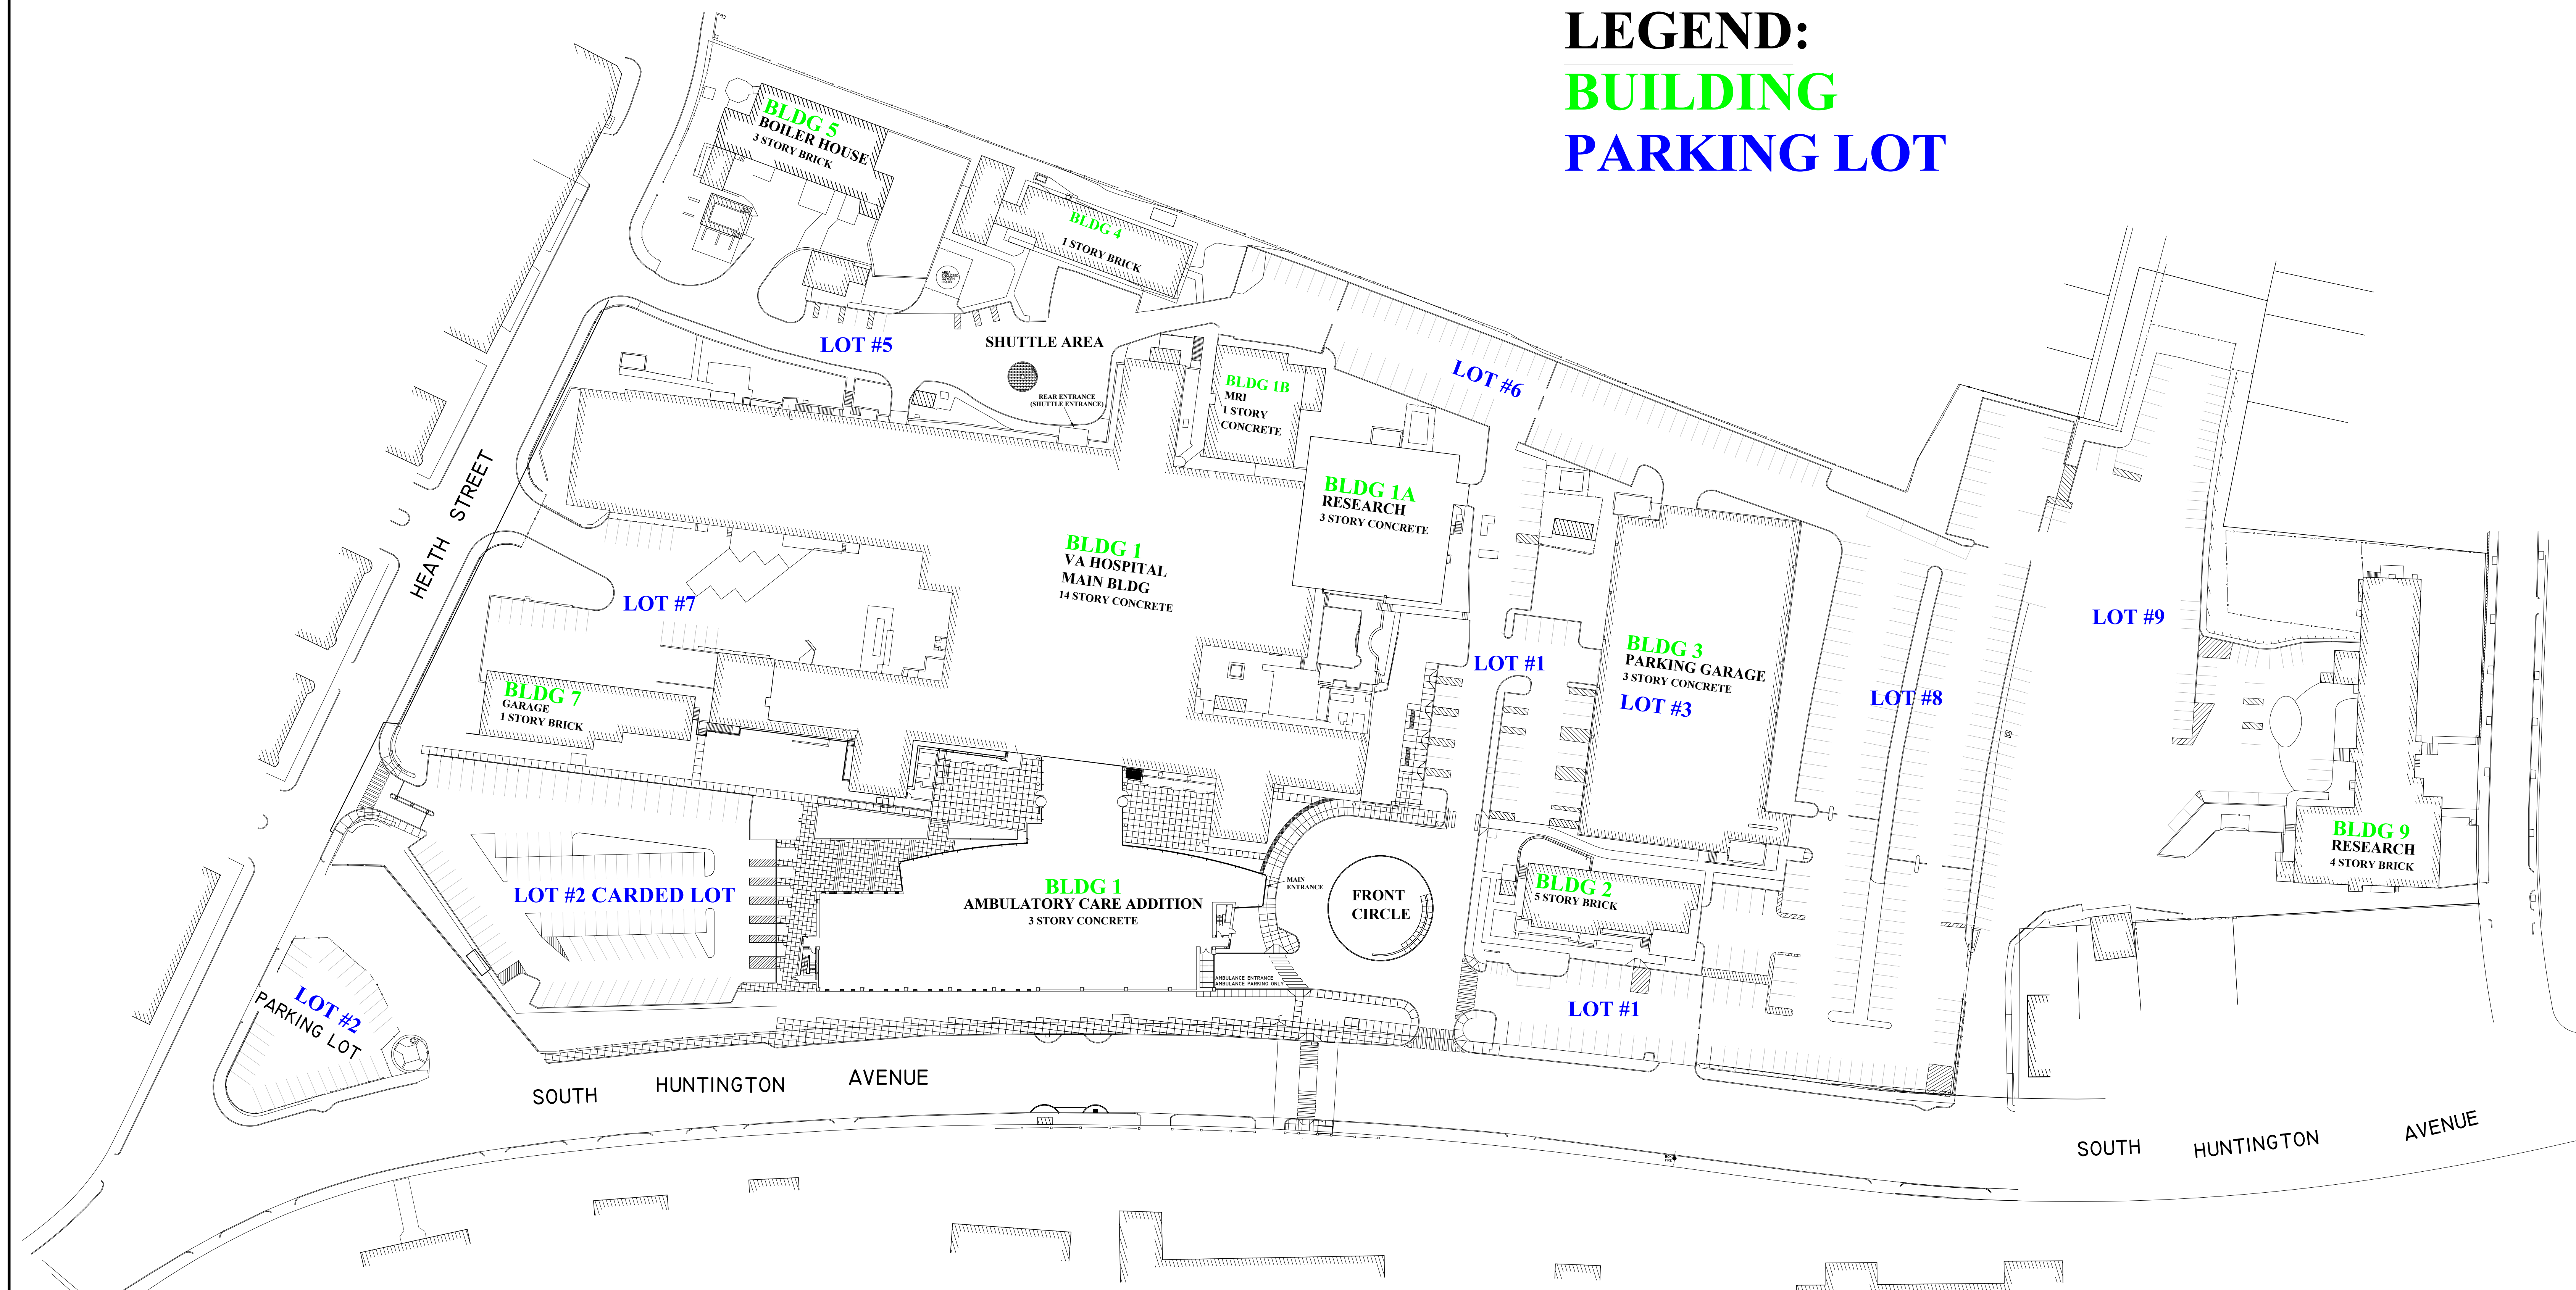

VAMC BOSTON
SITE PLAN

150 S. HUNTINGTON AV.

						Drawing Title SITE-PLAN OVERVIEW		Project Title V.A.P.D. PARKING LOT MAP		Date 11-23-10	
						Approved: Project Manager		Building Number		Project No.	
						Approved: Service Chief		Checked		Drawing No.	
								Location VAMC BOSTON MASS.		A-1	
Revisions		Date		Professional Seal		SCALE 1:50					

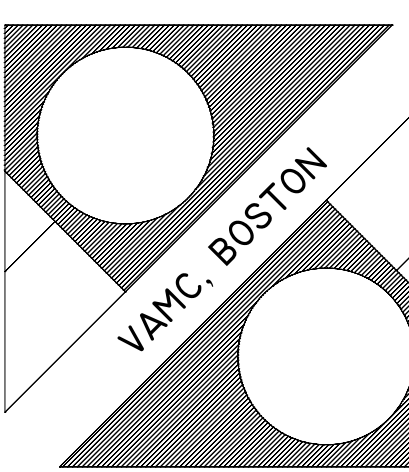

VA
Department of
Veterans Affairs

