



ROOF PLAN-B-4

SCALE: 1/8"=1'-0

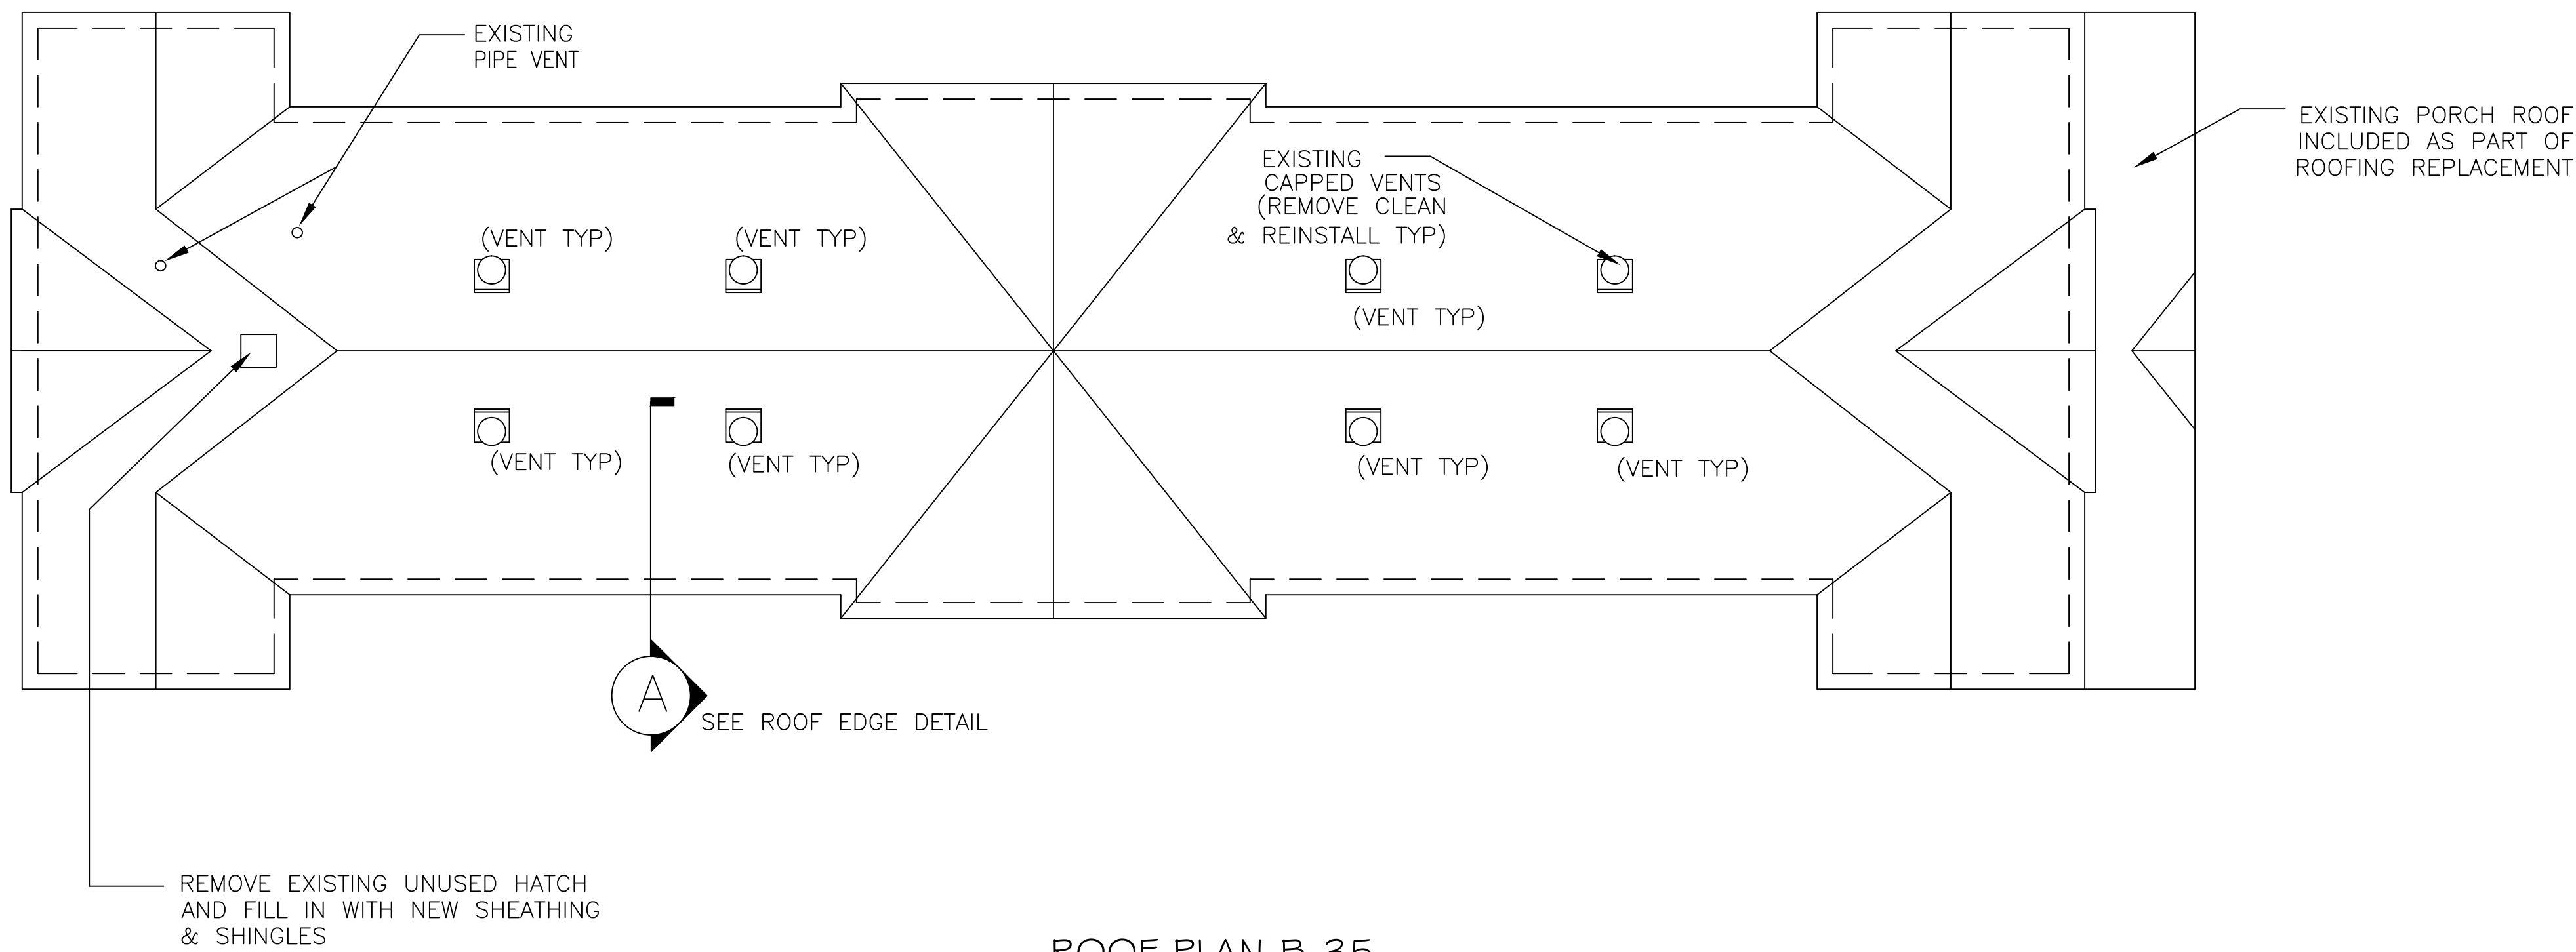

ROOF PLAN-B-35

SCALE: 1/8"=1'-0

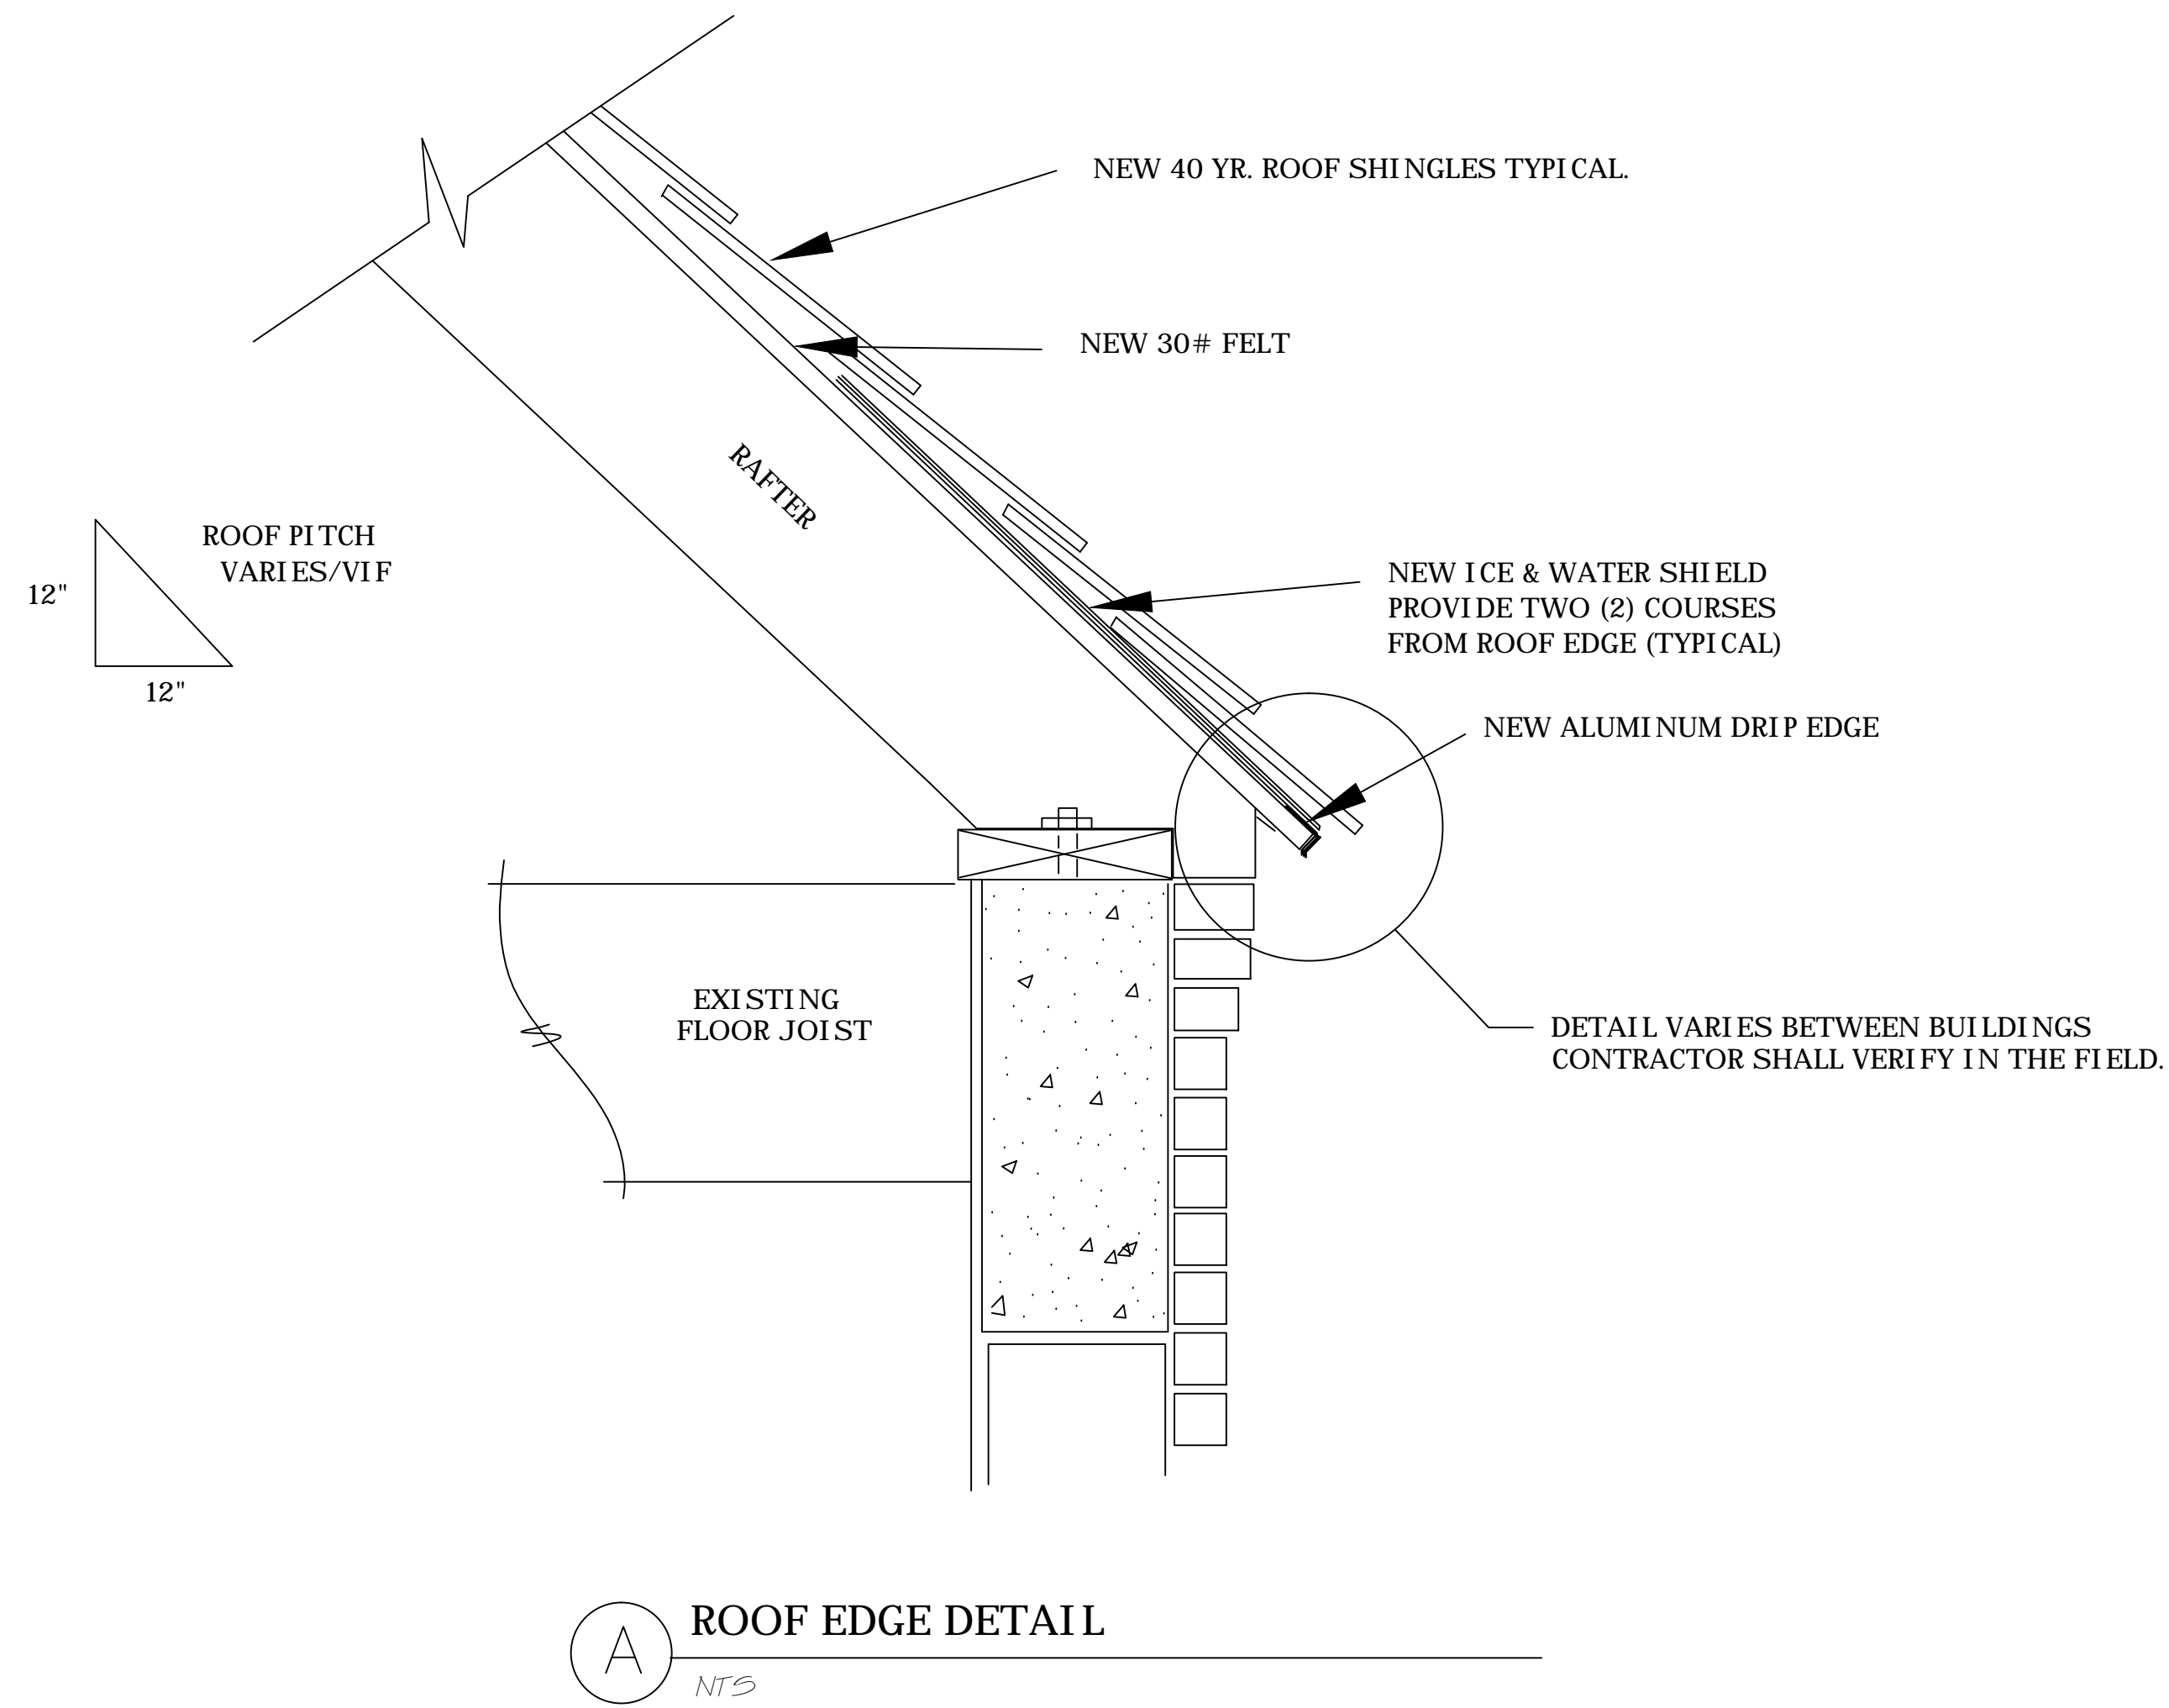

GENERAL NOTES:

1. INFORMATION SHOWN IS FOR INFORMATION ONLY, THE CONTRACTOR SHALL VERIFY EXISTING CONDITIONS AND DIMENSIONS AT THE JOB SITE.
2. AT SHINGLED ROOFS, ANY WOOD SHEATHING, RAFTERS, FASCIA, OR SOFFIT THAT IS FOUND TO BE DETERIORATED SHALL BE REPLACED, AND WHERE EXPOSED PRIMED AND PAINTED AS PART OF THIS WORK.
3. AT SHINGLED ROOFS, REPLACE ALL GUTTERS & DOWNSPOUTS, DRIP EDGE, COPPER VALLEYS, AND FLASHING. EXISTING COPPER MATERIAL REMOVED SHALL BE TURNED OVER TO THE VAMC AND PLACED IN A LOCATION DESIGNATED BY THE COR. SEE THE SPECIFICATIONS FOR MATERIAL PROPERTIES OF NEW MATERIALS. COPPER VALLEYS SHALL BE REPLACED WITH ICE GUARD BELOW WOVEN SHINGLE VALLEYS. METHODS TO ELIMINATE ICE DAMMING SHALL BE USED.
4. AT SHINGLED ROOFS, REMOVE ALL EXISTING ROOFING, INSTALL NEW 30# FELT, AND NEW 40 YEAR SHINGLES IN COMPLIANCE WITH THE SPECIFICATIONS.
5. THE CONTRACTOR SHALL ERECT BARRIERS AND SIGNAGE AT THE GROUND AS REQUIRED TO ASSURE THE SAFETY OF RESIDENTS, VISITORS, AND EMPLOYEES.
6. NO MATERIAL SHALL BE ALLOWED TO FREE-FALL TO GROUND LEVEL. ALL MATERIAL THAT IS REMOVED DURING DEMOLITION SHALL FALL IN DEBRIS CHUTES PROVIDED BY THE CONTRACTOR.
7. NO AREAS OF THE ROOF SHALL BE LEFT EXPOSED OVERNIGHT.
8. PATCH, PAINT AND REPAIR ALL AREAS DISTURBED BY THE CONTRACTOR DURING THE PERFORMANCE OF THIS PROJECT.
9. ALL WORK SHALL BE PERFORMED IN ACCORDANCE WITH THE NOTES AND DETAILS ON THE DRAWINGS, AND THE SPECIFICATIONS. WHERE THERE IS A CONFLICT BETWEEN DRAWINGS, NOTES, OR SPECIFICATIONS, THE MOST STRINGENT REQUIREMENT SHALL APPLY.
10. ALL EXISTING ROOFS ARE SHINGLED AND SLOPED.
11. THE CONTRACTOR SHALL REVIEW THE CONTRACT DOCUMENTS FOR CONFLICTS. WHERE CONFLICTS EXIST WITHIN THE DRAWINGS, WORK SHALL NOT PROCEED UNTIL THE CONTRACTING OFFICER AND COR HAVE BEEN NOTIFIED AND DIRECTIONS ARE DETERMINED.
12. WHERE INCIDENTAL WORK IS REQUIRED TO ACCOMPLISH WORK SHOWN ON THE DRAWINGS, THIS WORK IS IMPLIED AND SHALL BE INCLUDED AS PART OF THE BASE BID.

Revisions	Date

Drawing Title ROOF PLANS DETAILS & NOTES
Drawing File Number:

Project Title REPLACE ROOFS B-35 & B-4		
Building No. B35 & B4	Checked	Drawn
Location BATH, NEW YORK		

Date 01-24-16
Project No. 528A6-16-603
DRAWING NO. VAMC-528A6-1762 A-1
Dwg. 2 Of 2

