


A
B
C
D
E
F

A
B
C
D
E
F

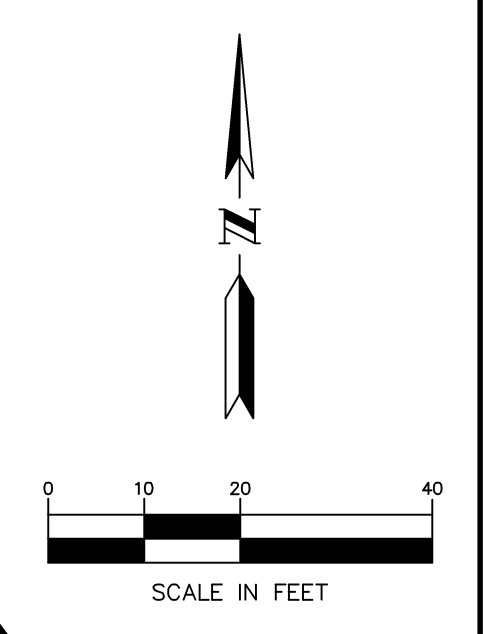


CONTRACTOR TO INSTALL STAGE APPROPRIATE EROSION CONTROL MEASURES ALONG THE ENTIRE SANITARY SEWER CONSTRUCTION AREA. EROSION CONTROL MAY INCLUDE BUT IS NOT LIMITED TO: FINISHED GRAVEL ROAD SECTION, BIO-ROLLS, SEED AND MULCH, EROSION CONTROL BLANKET, AND SILT FENCE.

NOTE:
SEE DRAWING L-2.1 FOR
EROSION CONTROL NOTES

CONTRACTOR TO INSTALL STAGE APPROPRIATE EROSION CONTROL MEASURES ALONG THE ENTIRE SANITARY SEWER CONSTRUCTION AREA. EROSION CONTROL MAY INCLUDE BUT IS NOT LIMITED TO: FINISHED GRAVEL ROAD SECTION, BIO-ROLLS, SEED AND MULCH, EROSION CONTROL BLANKET, AND SILT FENCE.

LEGEND

	SILT FENCE
	BIO-ROLL
	INLET PROTECTION
	ROCK CONSTRUCTION ENTRANCE
	EROSION CONTROL BLANKET
	PROPOSED CONTOUR
	EXISTING CONTOUR

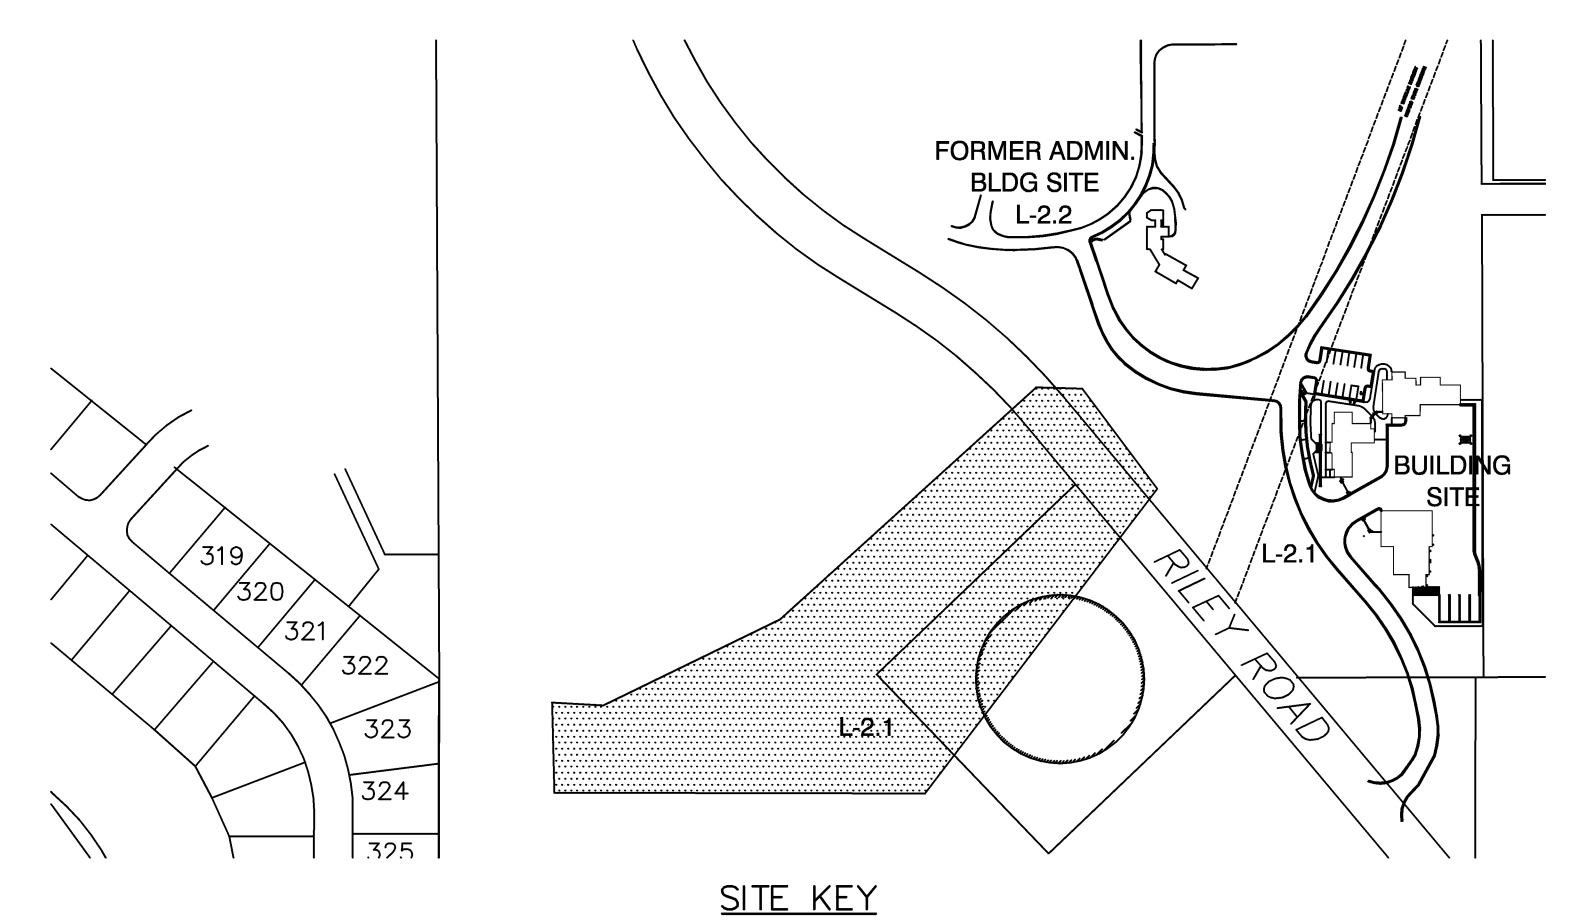

BID DOCUMENTS 7/1/2011

Revisions	Date

Anderson Engineering of Minnesota, LLC

13605 1st AVENUE NORTH, SUITE 100, PLYMOUTH, MN 55441
TEL (763) 412-4000 FAX (763) 412-4090
www.ae-mn.com

**N ATIONAL
C EMETERY
A DMINISTRATION**

EROSION CONTROL PLAN SANITARY SEWER CONSTRUCTION
Approved: Director, Office of Construction Management
Approved: Director, Project Management Service

REPLACE ADMINISTRATION AND MAINTENANCE BUILDING AND SITE IMPROVEMENTS		
Building Number	Checked GRJ	Drawn AMT/PSH
Location EAGLE POINT NATIONAL CEMETERY 2783 RILEY ROAD EAGLE POINT, OR 97524		

Date 7-1-2011
Project No. 906CM3009
DRAWING NO. L-2.3
Dwg 22 Of 181