




1 TYP. WALL SECTION @ PUBLIC RESTROOM
SCALE: 3/4"=1'-0"

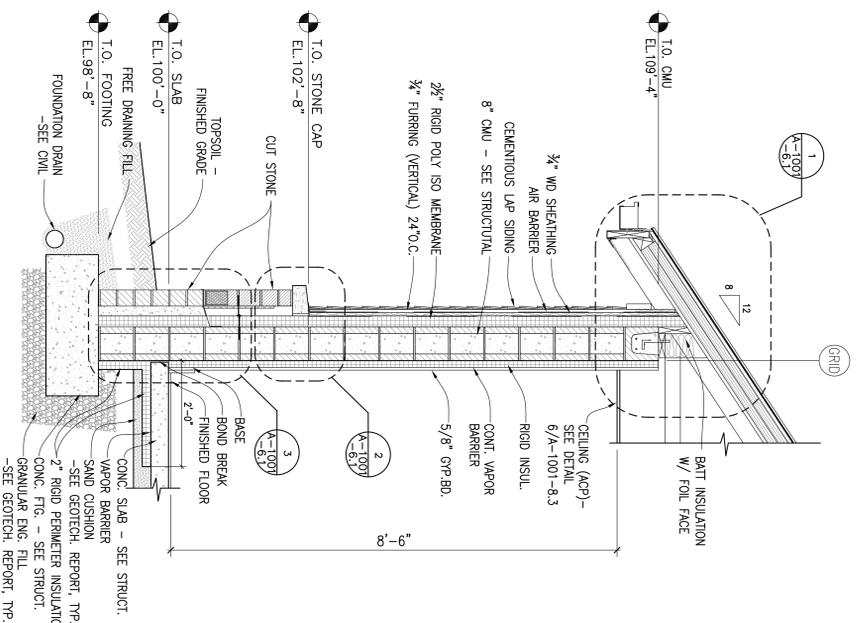

2 TYP. WALL SECTION @ OFFICE
SCALE: 3/4"=1'-0"

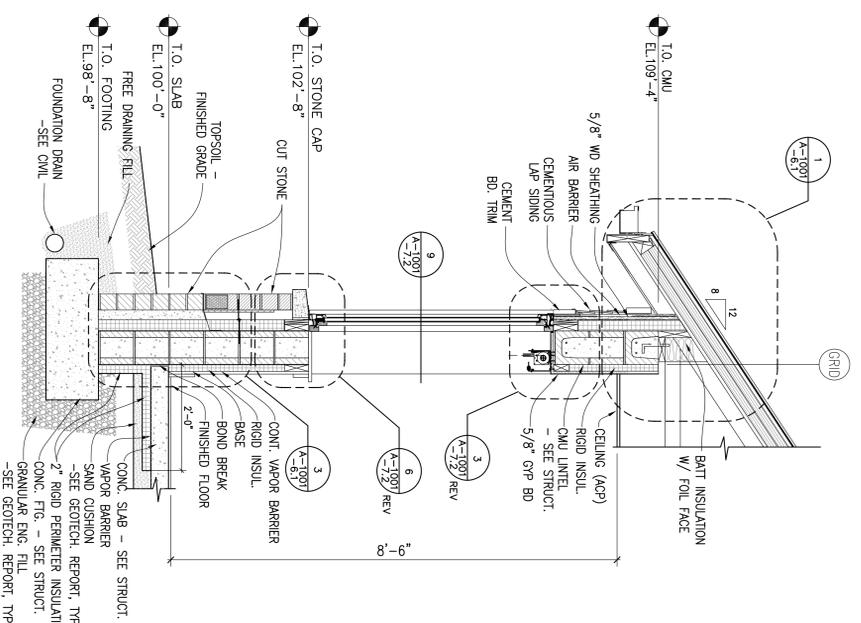

3 TYP. WALL SECTION @ OFFICE
SCALE: 3/4"=1'-0"

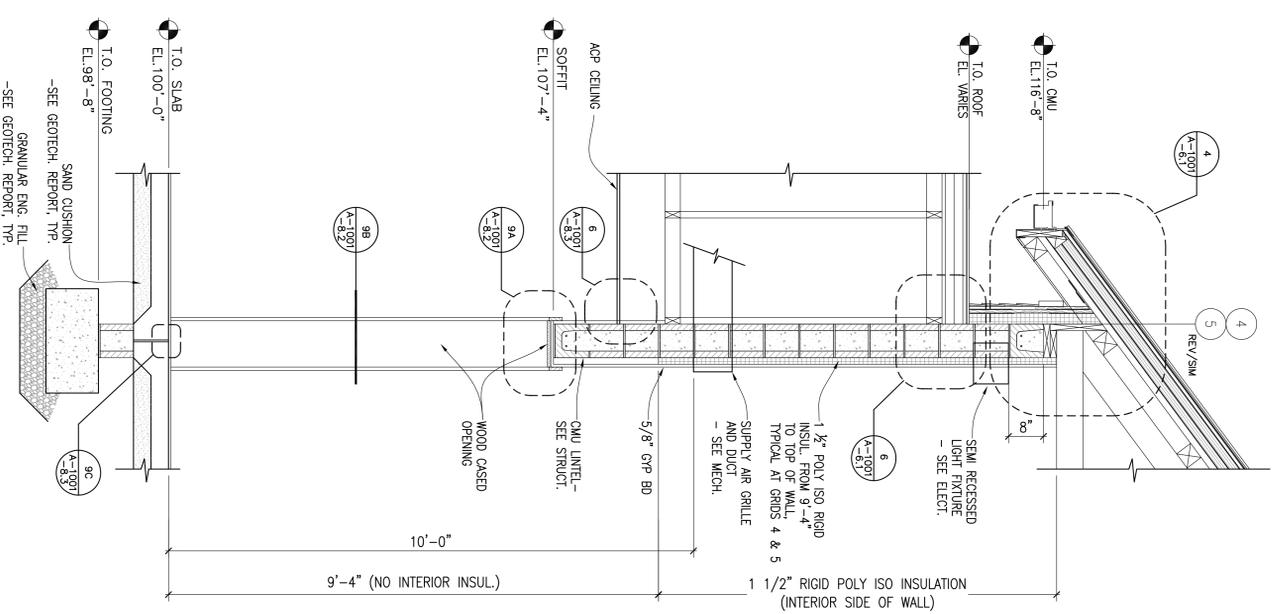


4 TYP. WALL SECTION @ LOBBY
SCALE: 3/4"=1'-0"

BID DOCUMENTS 7/1/2011

Revisions	Date

I HEREBY CERTIFY THAT THIS PLAN, SPECIFICATION, OR REPORT WAS PREPARED BY ME OR UNDER MY DIRECT SUPERVISION AND THAT I AM A LICENSED PROFESSIONAL ENGINEER IN THE STATE OF MINNESOTA.
 PRINT NAME: CHARLES I. SCOTT, M.A.S.E.
 SIGNATURE: 
 DATE: 7/1/2011 LICENSE # 18873

Anderson Engineering of Minnesota, LLC
 13806 1st AVENUE NORTH, SUITE 100, PLYMOUTH, MN 55441
 TEL (763) 412-4000 FAX (763) 412-4080
 WWW.AE-MIN.COM

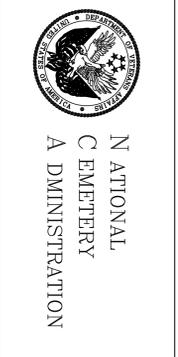

Drawing Title ADMINISTRATION BUILDING WALL SECTIONS	Project Title REPLACE ADMINISTRATION AND MAINTENANCE BUILDING AND SITE IMPROVEMENTS	Date 7-1-2011
Approved Director, Office of Construction Management	Building Number GRD	Project No. 906CM3009
Approved Director, Project Management Service	Location EAGLE POINT NATIONAL CEMETERY 2783 RILEY ROAD EAGLE POINT, OH 91324	Drawing No. A-1001-5.1
	Checked GRD	Dep 67 OF 181
	Drawn AMT/PSH	