



1 TYP. WALL SECTION @ MAINTENANCE BLDG.

A-3002/SCALE: 3/4"=1'-0"

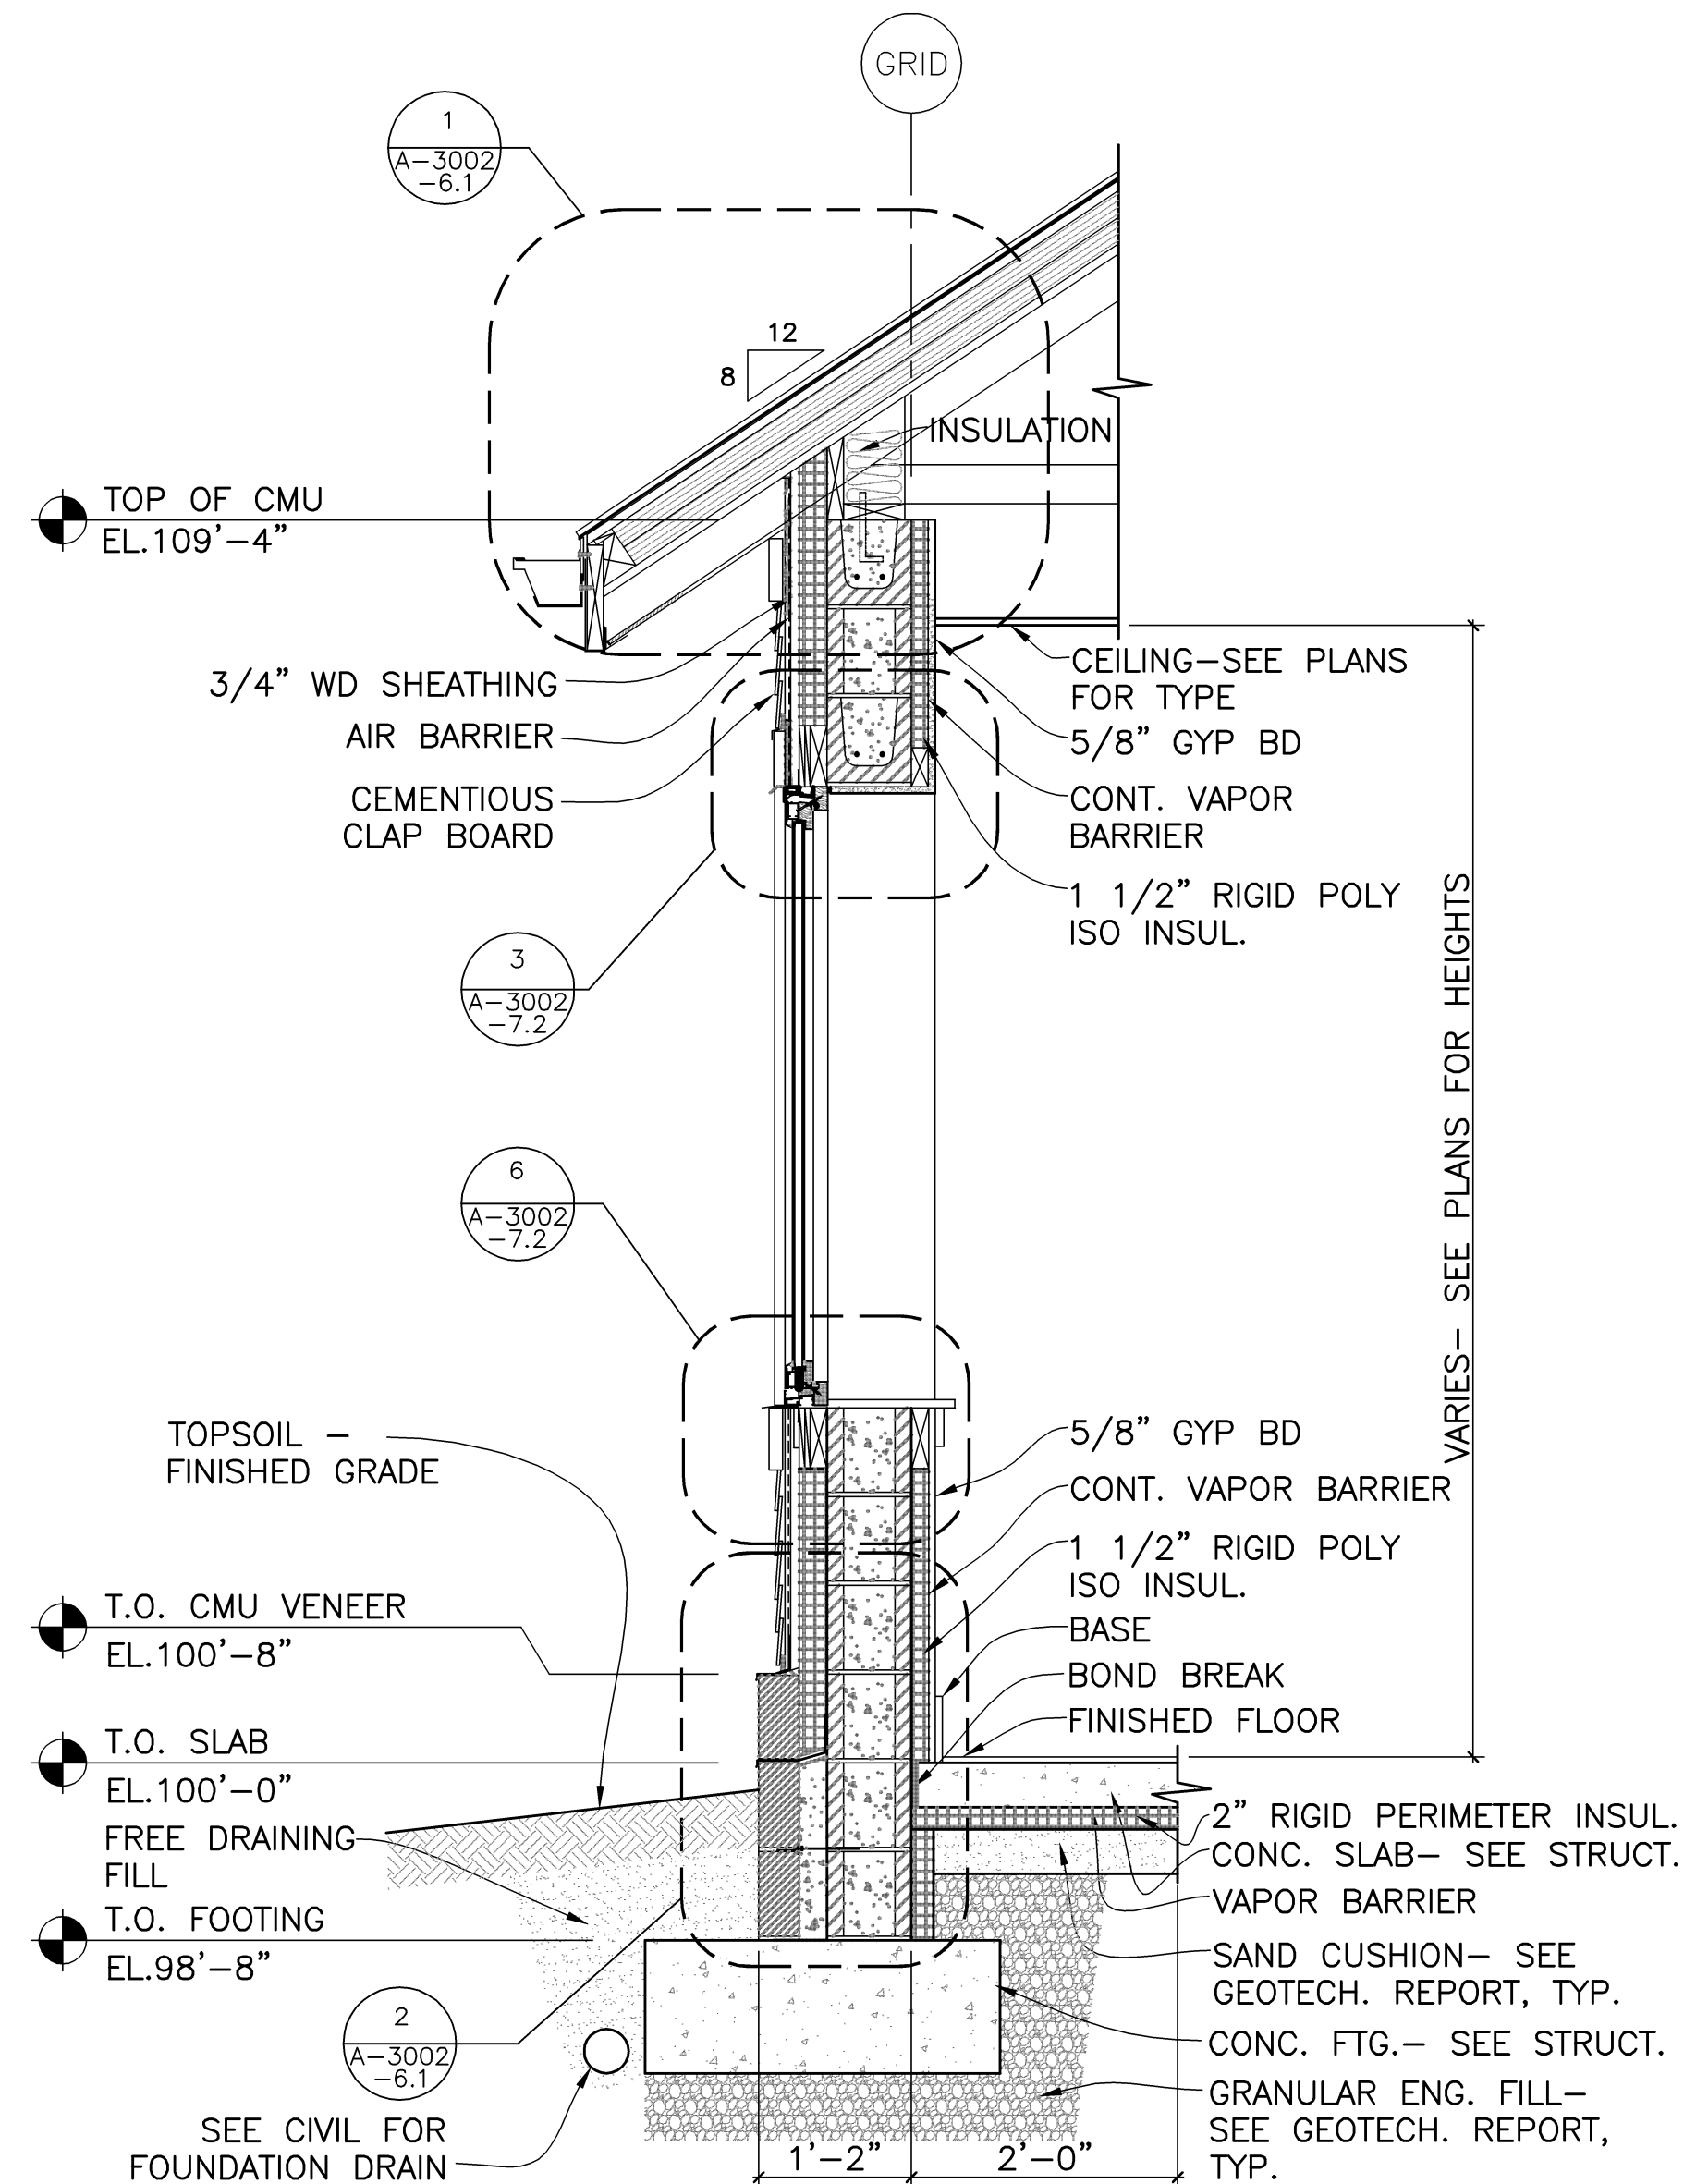


2 TYP. WALL SECTION @ MAINTENANCE BLDG.

A-3002/SCALE: 3/4"=1'-0"

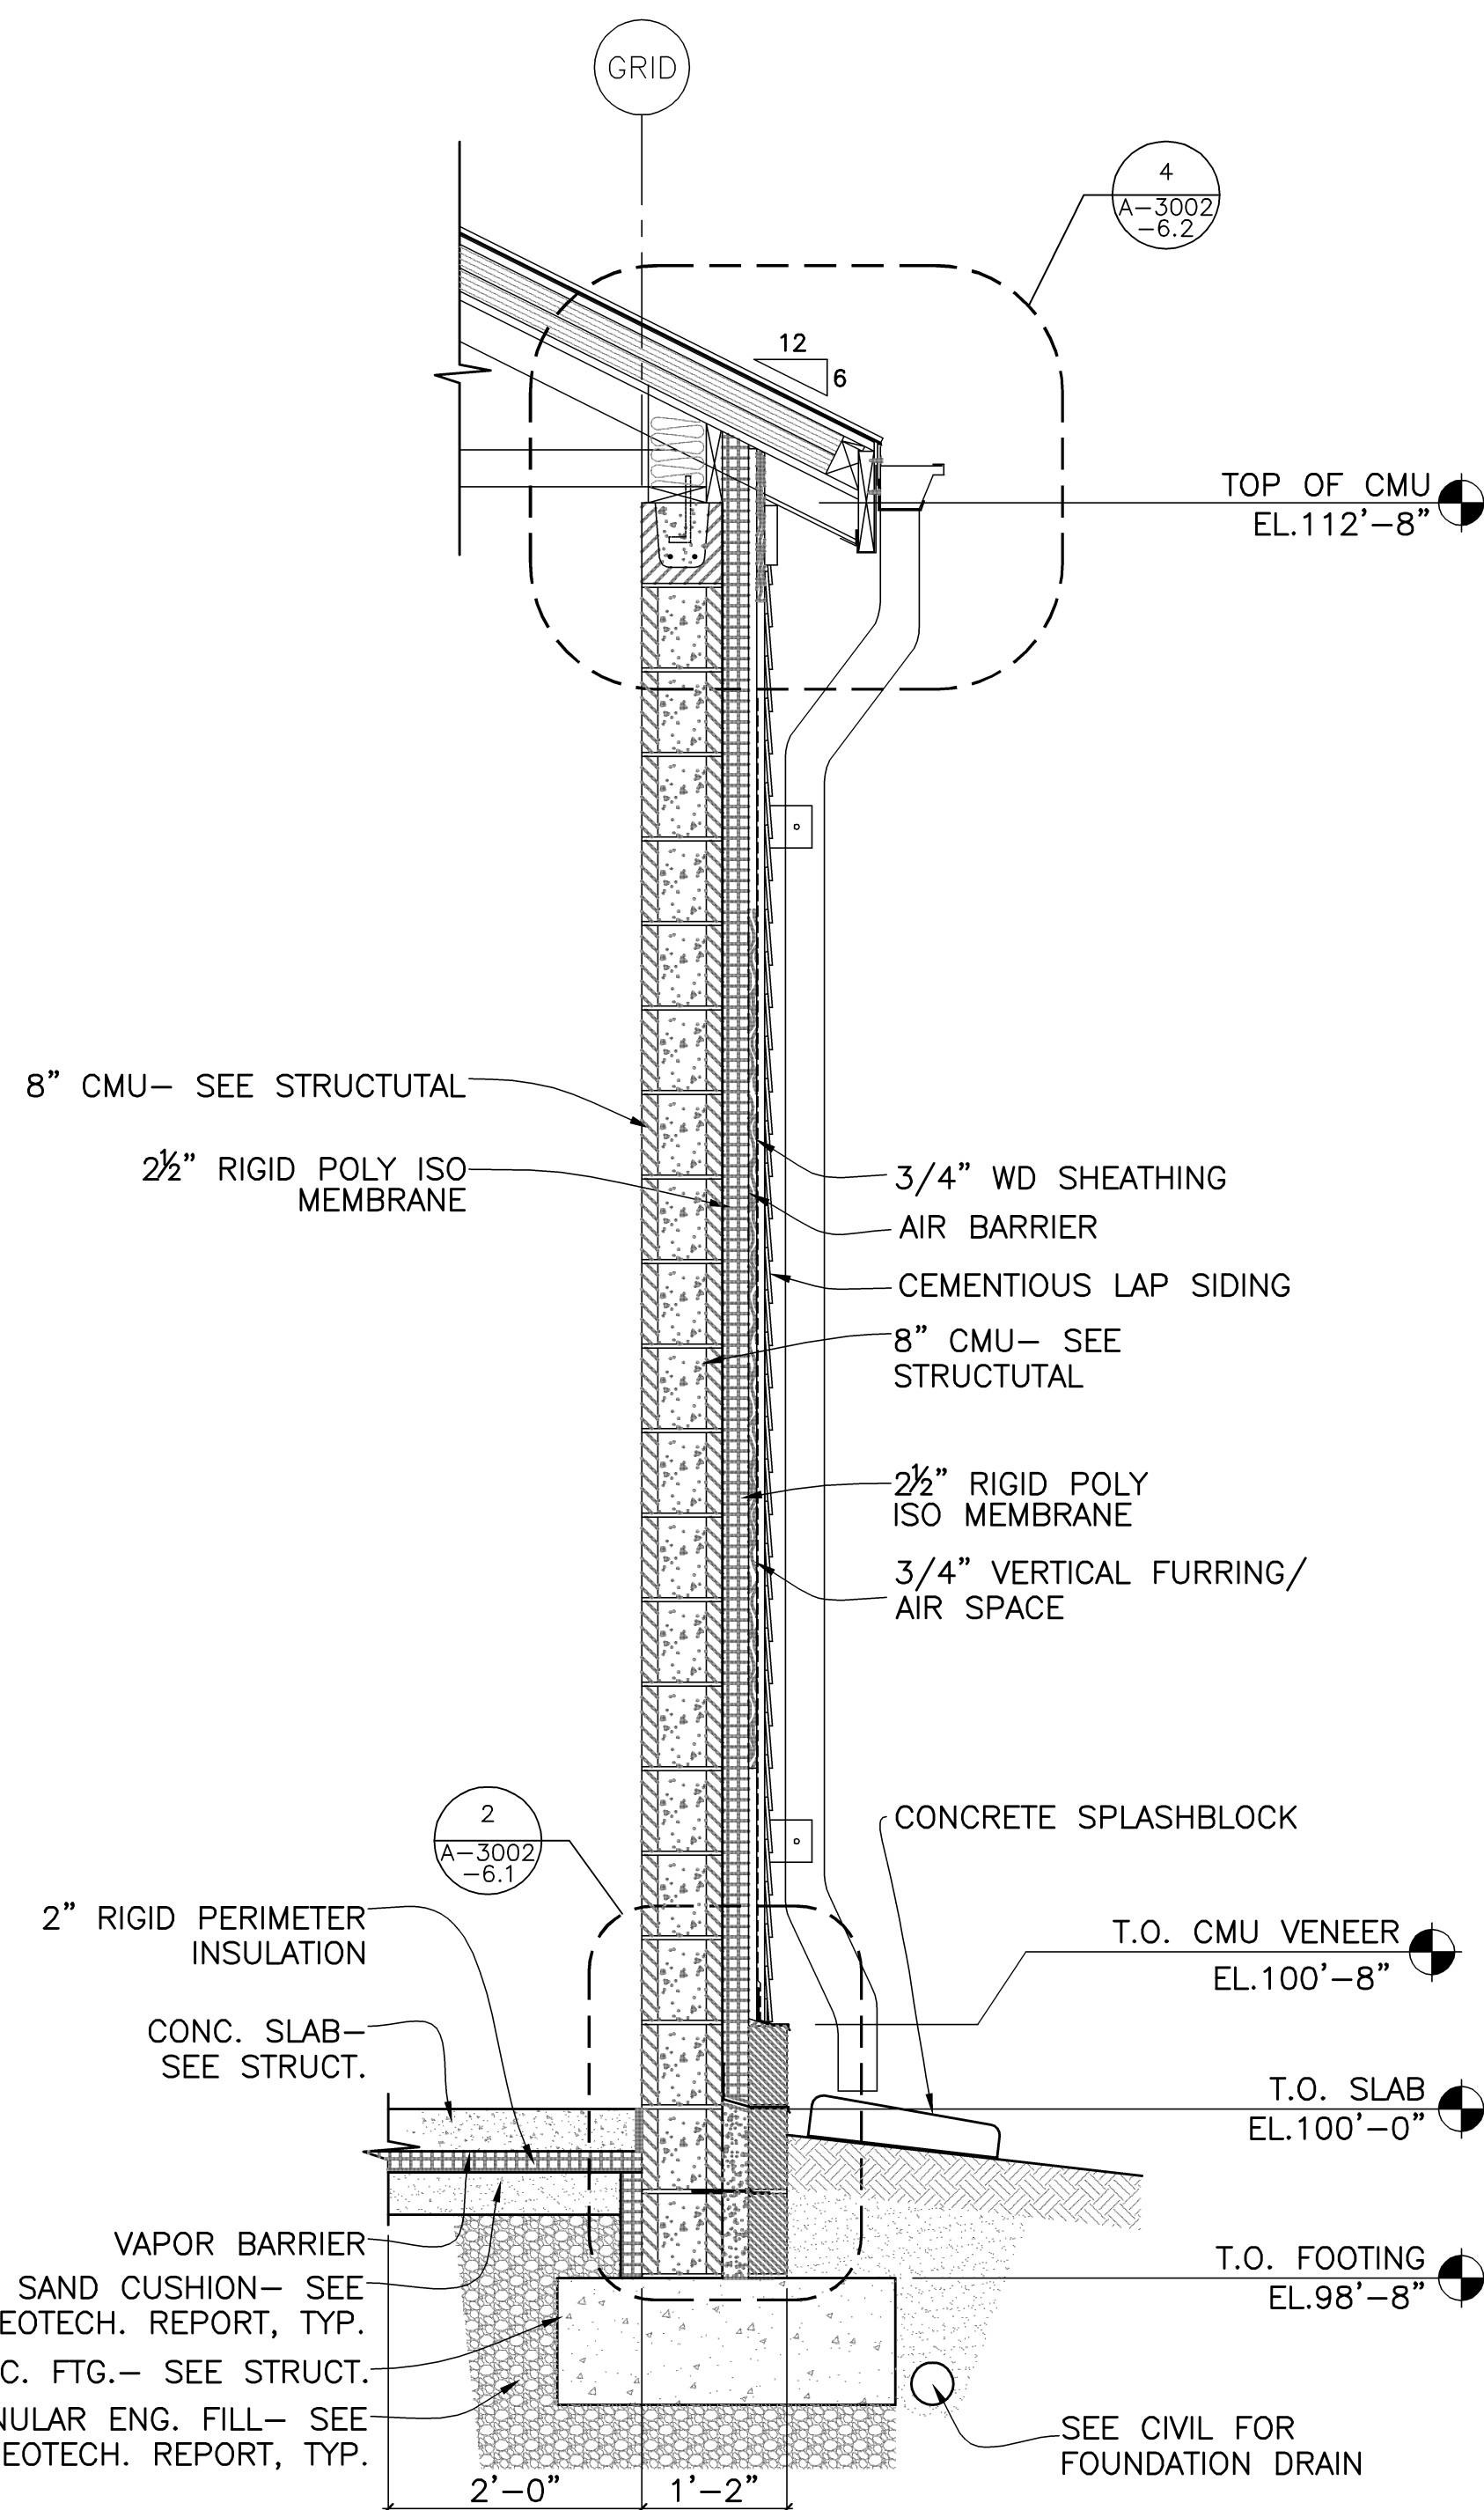

3 TYP. WALL SECTION @ MAINTENANCE BLDG.

A-3002/SCALE: 3/4"=1'-0"

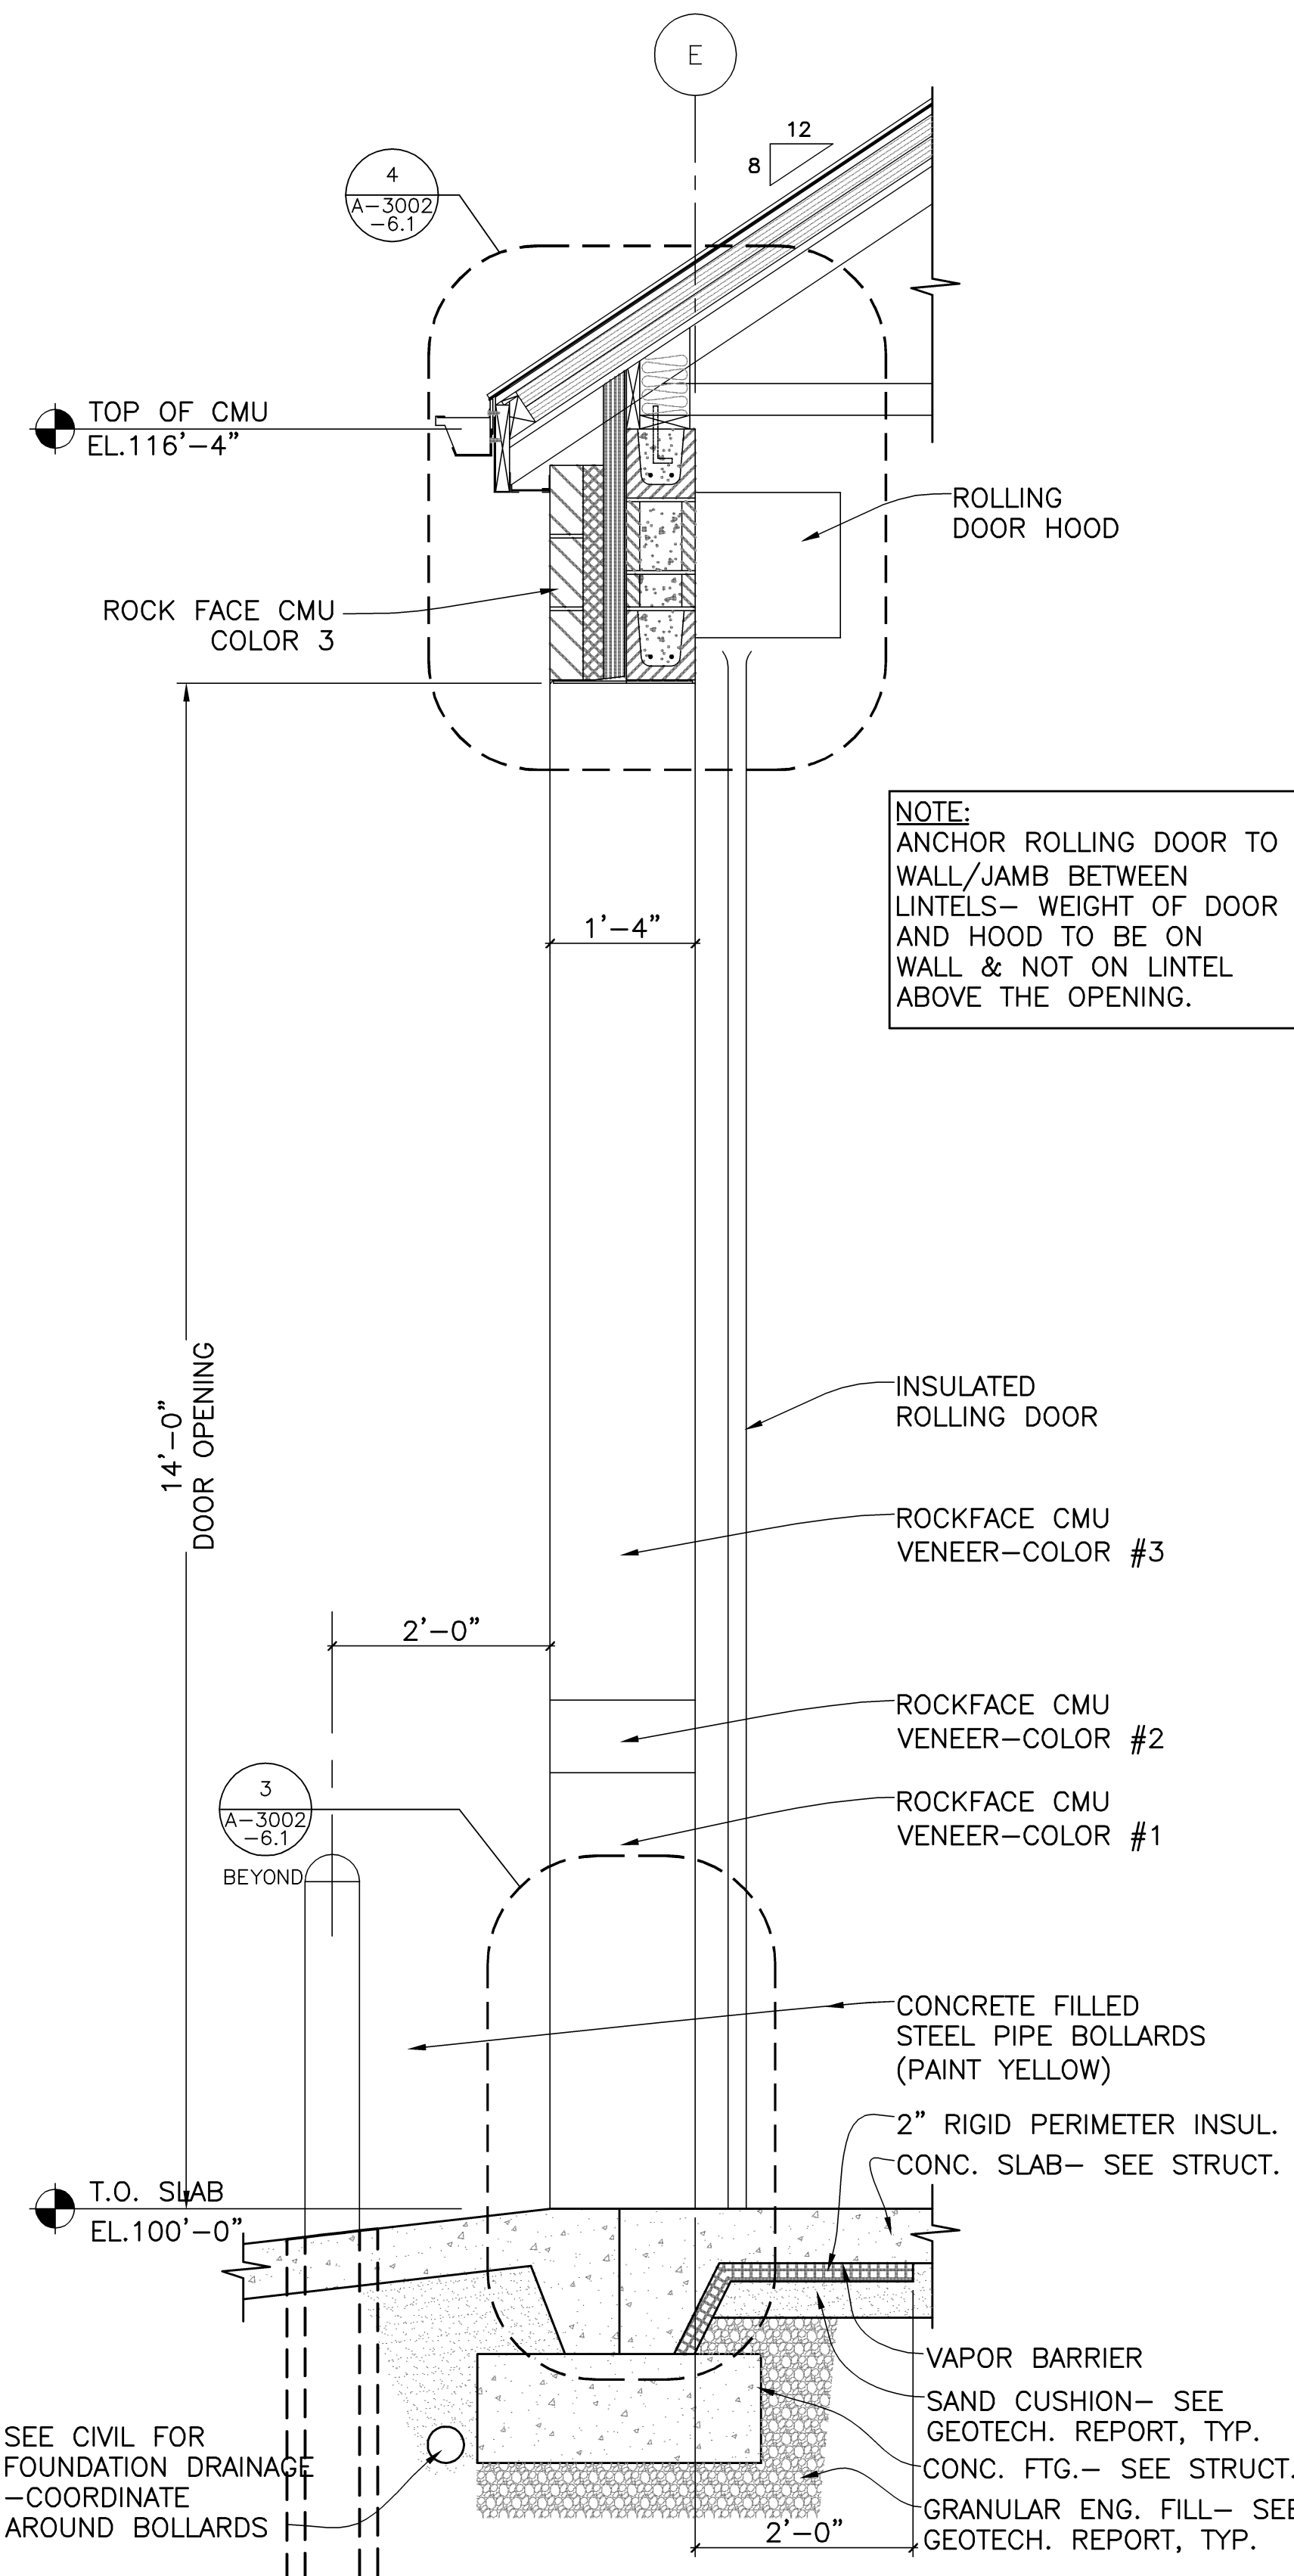


4 TYP. WALL SECTION @ MAINTENANCE BLDG.

A-3002/SCALE: 3/4"=1'-0"

BID DOCUMENTS 7/1/2011

Revisions	Date

 I HEREBY CERTIFY THAT THIS PLAN, SPECIFICATION, OR REPORT WAS PREPARED BY ME OR UNDER MY DIRECT SUPERVISION AND THAT I AM A FULLY LICENSED ARCHITECT UNDER THE LAWS OF THE STATE OF MINNESOTA.
 PRINT NAME: CHARLES J. SCOTT, AIA
 SIGNATURE: 
 DATE: 7/1/2011 LICENSE # 18675

Anderson Engineering of Minnesota, LLC

19805 1st AVENUE NORTH, SUITE 100, PLYMOUTH, MN 55441
 TEL (763) 412-4000 FAX (763) 412-4090
 www.ae-mn.com



N ATIONAL
 C EMETERY
 A DMINISTRATION

Drawing Title MAINTENANCE BUILDING WALL SECTIONS	Project Title REPLACE ADMINISTRATION AND MAINTENANCE BUILDING AND SITE IMPROVEMENTS	Date 7-1-2011
Approved: Director, Office of Construction Management	Building Number 	Checked GRJ
Approved: Director, Project Management Service	Location EAGLE POINT NATIONAL CEMETERY 2763 RILEY ROAD EAGLE POINT, OR 97524	Drawn AMT/PSH
		Project No. 906CM3009
		DRAWING NO. A-3002-5.1
		Dwg 110 OF 181