




1 DOOR FRAME TYPES  
A-3002-7.1 SCALE: 1/4"=1'-0"

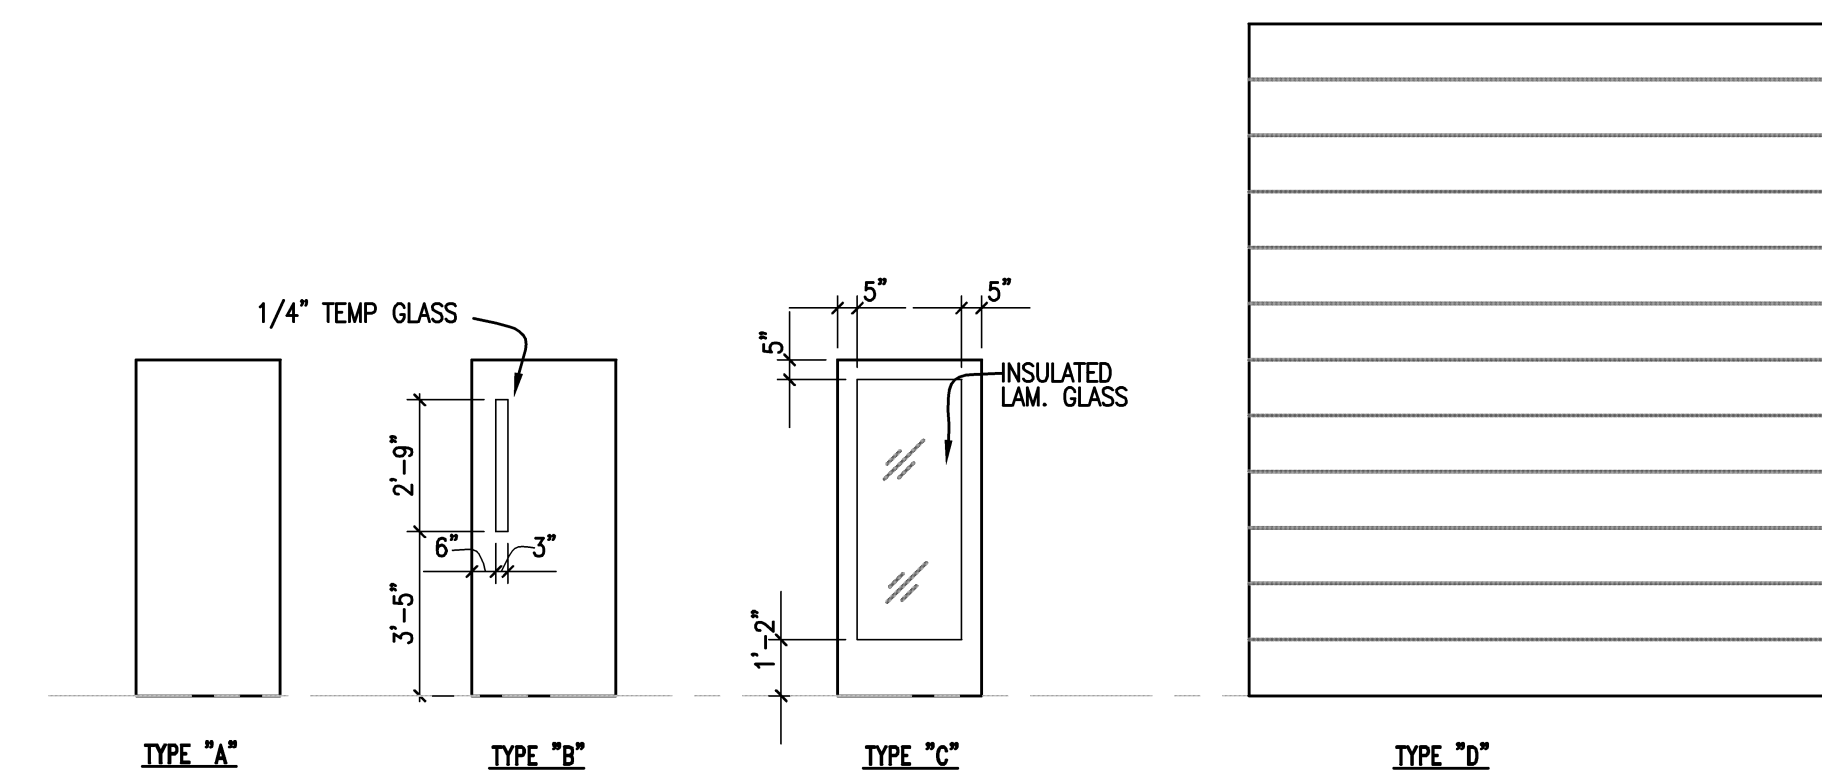


2 DOOR TYPES  
A-3002-7.1 SCALE: 1/4"=1'-0"

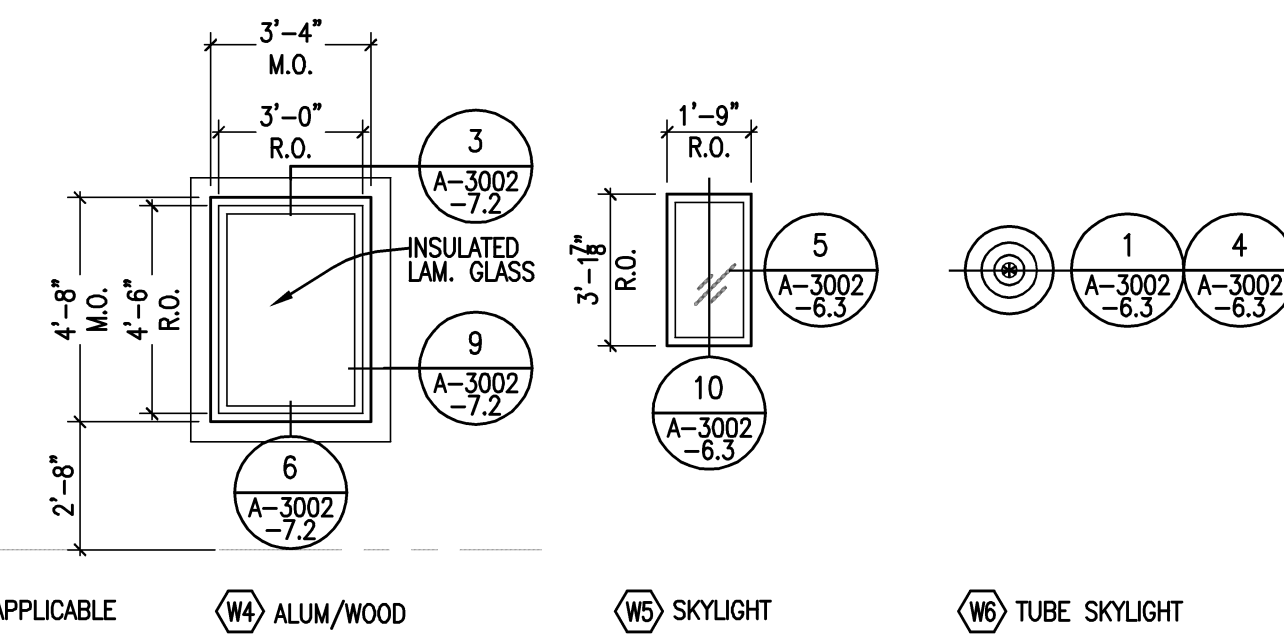


3 EXTERIOR WINDOW TYPES  
A-3002-7.1 SCALE: 1/4"=1'-0"

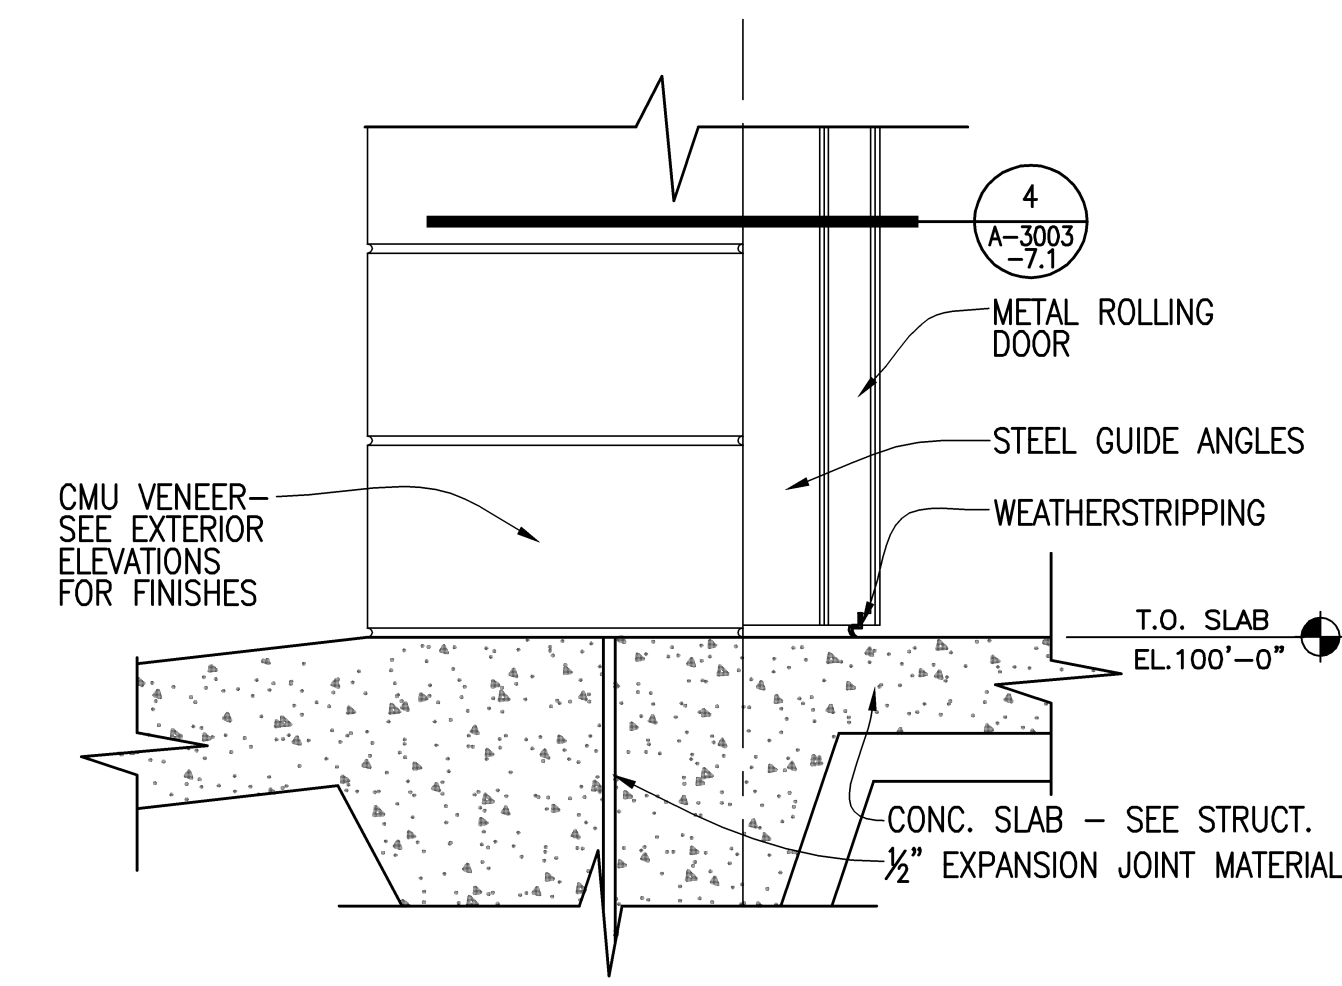

4 ROLLING DOOR SILL DETAIL  
A-3002-7.1 SCALE: 1 1/2"=1'-0"

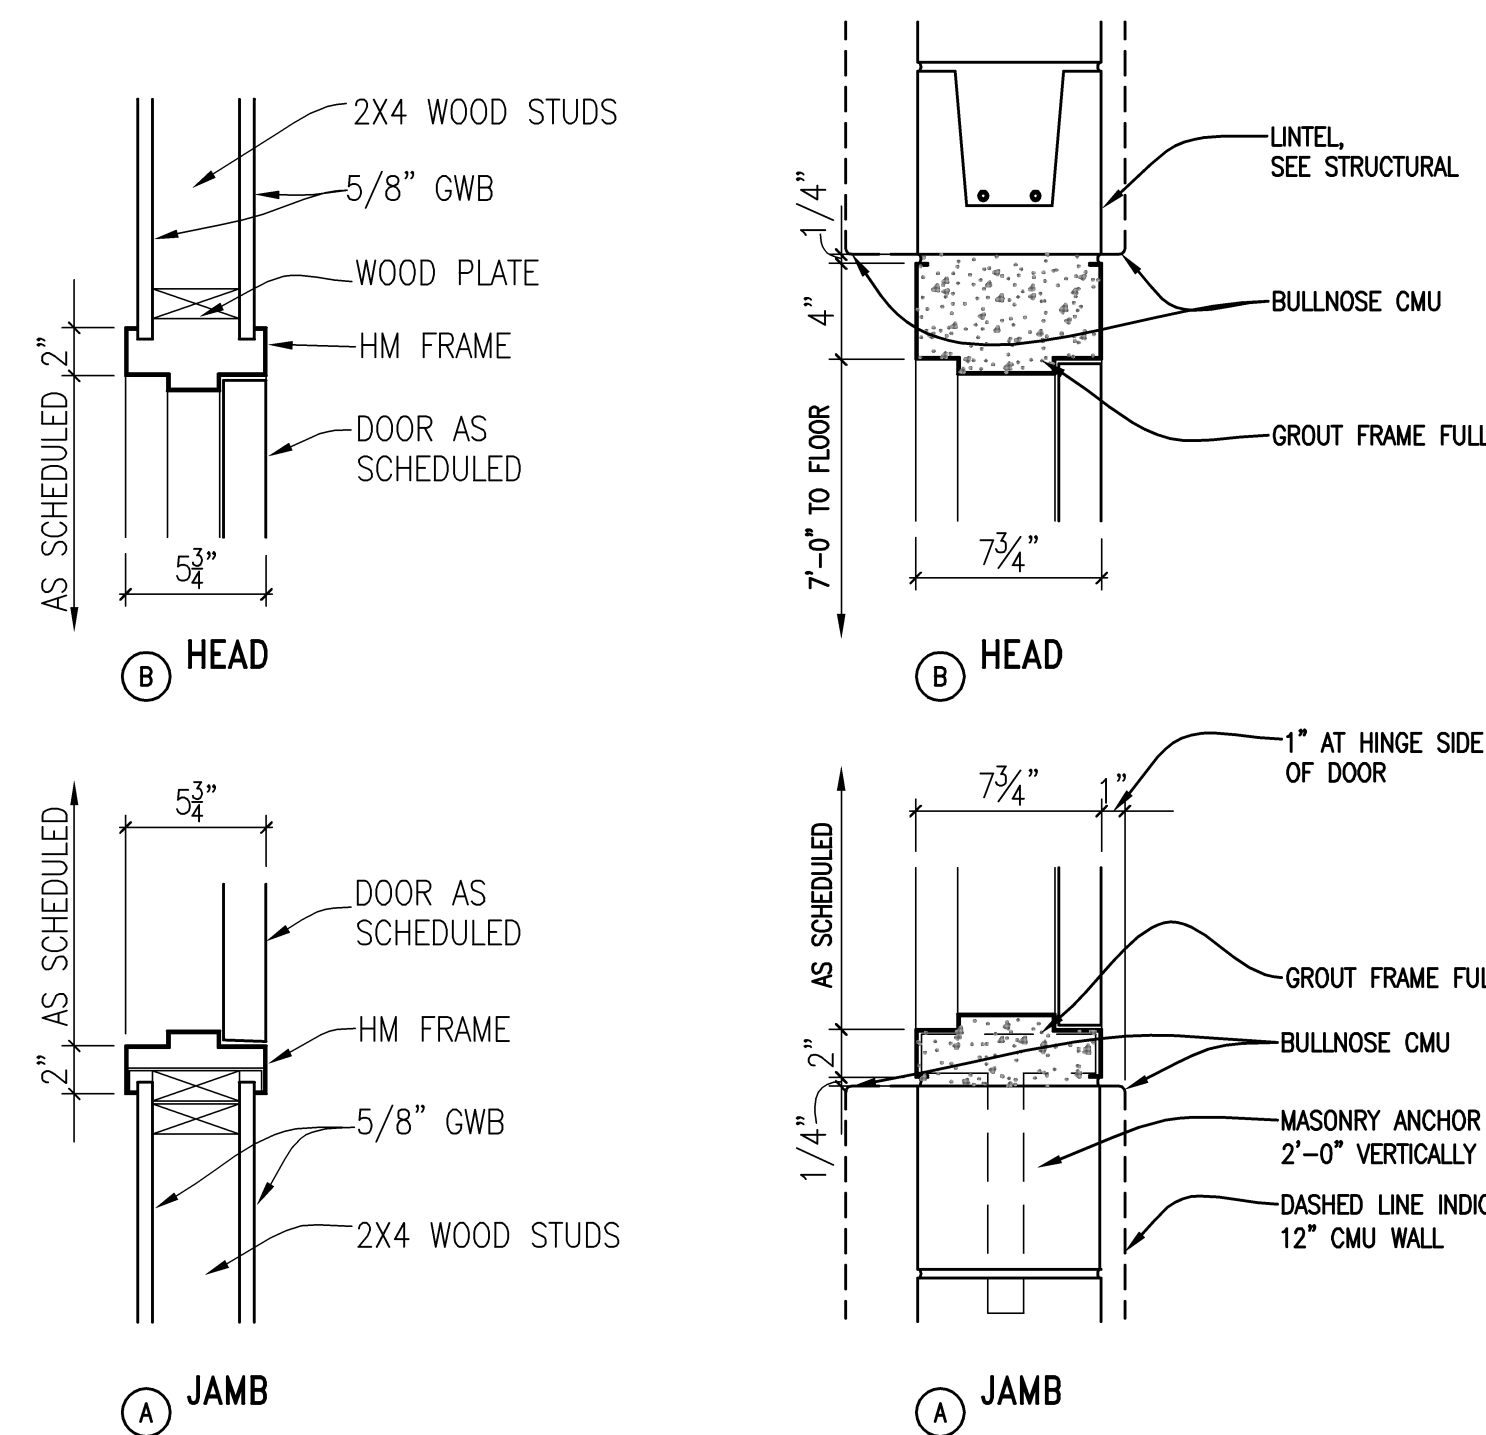


5 HM DOOR FRAME IN WOOD STUD PARTITION  
A-3002-7.1 SCALE: 1 1/2"=1'-0"

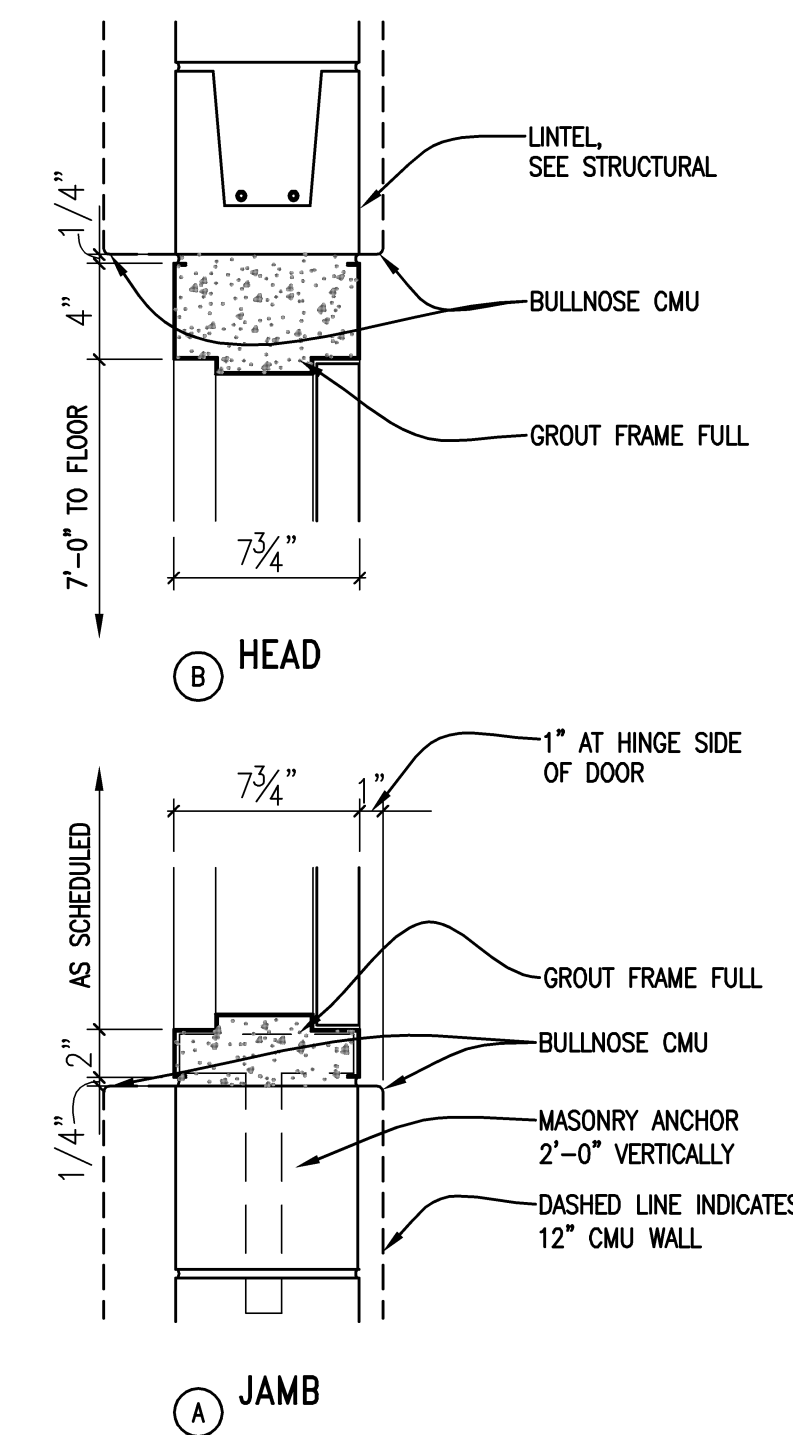

6 HM DOOR FRAME IN CMU  
A-3002-7.1 SCALE: 1 1/2"=1'-0"

7 NOT USED  
A-3002-7.1 SCALE:

8 ROLLING DOOR SILL DETAIL  
A-3002-7.1 SCALE: 1 1/2"=1'-0"

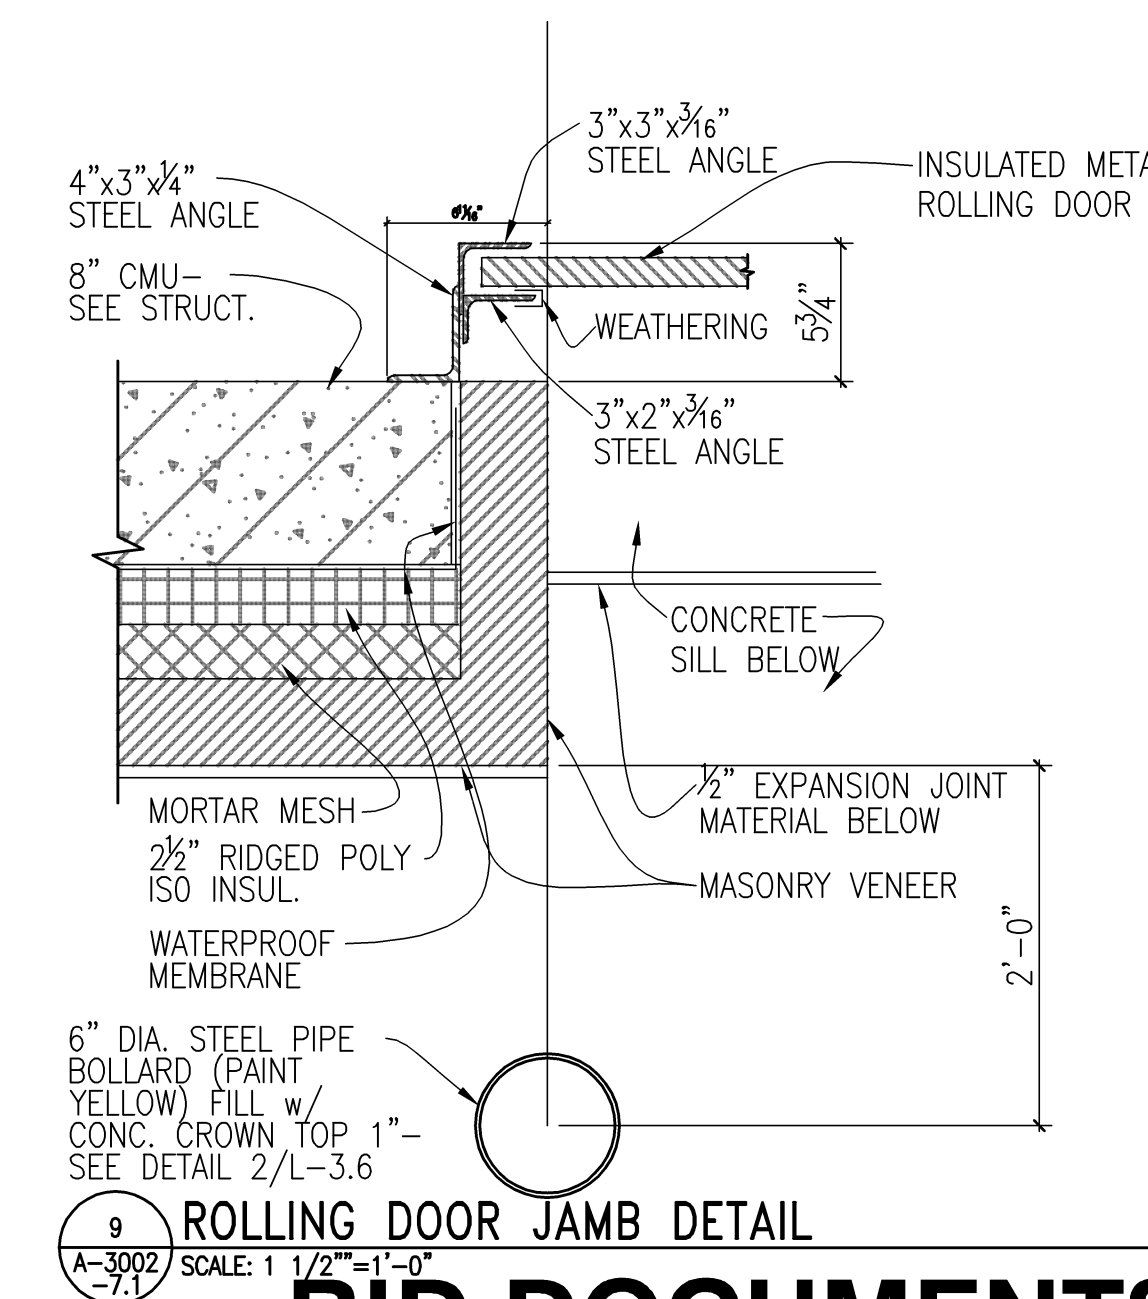

9 ROLLING DOOR JAMB DETAIL  
A-3002-7.1 SCALE: 1 1/2"=1'-0"

## DOOR AND FRAME SCHEDULE EPNC MAINTENANCE BUILDING

DOOR NO.	NO. DOORS & FRAME	DOOR OPENING	DOOR TYPE	DOOR MATERIAL	FRAME	FIRE RATING	HDWR. GRP.	REMARKS
		WIDTH HEIGHT THK			FR. TYPE FR. MAT'L			
M101	1	3'-0" 7'-0" 1 3/4"	2C/A-3002-7.1	ALUM.	C ALUM.	NONE	14	
M102	1	3'-0" 7'-0" 1 3/4"	2A/A-3002-7.1	WOOD	E ALUM.	NONE	1	
M103	1	3'-0" 7'-0" 1 3/4"	2C/A-3002-7.1	ALUM.	C ALUM.	NONE	14	
M104	1	3'-0" 7'-0" 1 3/4"	2C/A-3002-7.1	ALUM.	C ALUM.	NONE	14	
M105	1	3'-0" 7'-0" 1 3/4"	2A/A-3002-7.1	WOOD	A H.M.	NONE	3	
M106A	1	3'-0" 7'-0" 1 3/4"	2A/A-3002-7.1	WOOD	A H.M.	45 MIN.	10	SINGLE
M106B	1	3'-0" 7'-0" 1 3/4"	2A/A-3002-7.1	WOOD	A H.M.	45 MIN.	10	SINGLE
M107	1	3'-0" 7'-0" 1 3/4"	2B/A-3002-7.1	WOOD	A H.M.	NONE	1	
M108	1	3'-6" 7'-0" 1 3/4"	2A/A-3002-7.1	WOOD	A H.M.	NONE	10	SINGLE
M109	1	3'-0" 7'-0" 1 3/4"	2A/A-3002-7.1	WOOD	B H.M.	NONE	5	INTERIOR APPLICATION
M110	1	3'-0" 7'-0" 1 3/4"	2A/A-3002-7.1	WOOD	B H.M.	NONE	5	SPECIAL SECURITY LOCKSET - KEYED SEPERATE
M111A	1	3'-0" 7'-0" 1 3/4"	2A/A-3002-7.1	WOOD	B H.M.	NONE	5	SPECIAL SECURITY LOCKSET - KEYED SEPERATE
M111B	1	3'-0" 7'-0" 1 3/4"	2A/A-3002-7.1	WOOD	B H.M.	NONE	5	INTERIOR APPLICATION
M112	1	3'-0" 7'-0" 1 3/4"	2A/A-3002-7.1	WOOD	B H.M.	NONE	5	INTERIOR APPLICATION
M113A	1	3'-0" 7'-0" 1 3/4"	2B/A-3002-7.1	H.M.	B H.M.	NONE	9	
M113B	1	12'-0" 14'-0" -	2D/A-3002-7.1	INSUL. MTL.	D STEEL	NONE	16	INSULATED OVERHEAD GARAGE DOOR (ELEC.)
M114A	1	3'-0" 7'-0" 1 3/4"	2A/A-3002-7.1	H.M.	B H.M.	NONE	14	SEE JAMB DETAIL 2/A-3002-7.2
M114B	1	12'-0" 14'-0" -	2D/A-3002-7.1	INSUL. MTL.	D STEEL	NONE	16	INSULATED OVERHEAD GARAGE DOOR (ELEC.)
M116	2	3'-0" 7'-0" 1 3/4"	2A/A-3002-7.1	H.M.	B H.M.	NONE	6	

### GENERAL NOTES:

- X
- X
- X

## Anderson Engineering of Minnesota, LLC

13805 1st AVENUE NORTH, SUITE 100, PLYMOUTH, MN 55441  
TEL (763) 412-4000 FAX (763) 412-4090  
www.ae-mn.com



N ATIONAL  
C EMETERY  
A DMINISTRATION

Drawing Title MAINTENANCE BUILDING DOOR SCHEDULE, DETAILS, FRAME TYPES	Project Title REPLACE ADMINISTRATION AND MAINTENANCE BUILDING AND SITE IMPROVEMENTS	Date 7-1-2011
Approved: Director, Office of Construction Management	Building Number GRJ	Drawn AMT/PSH
Approved: Director, Project Management Service	Location EAGLE POINT NATIONAL CEMETERY 2763 RILEY ROAD EAGLE POINT, OR 97524	DRAWING NO. A-3002-7.1 Dep. 114 DF 181