



1 TYP. CMU WALL SECTION @ VEHICLE/EQPMT. STORAGE  
A-3003 SCALE: 3/4"=1'-0"

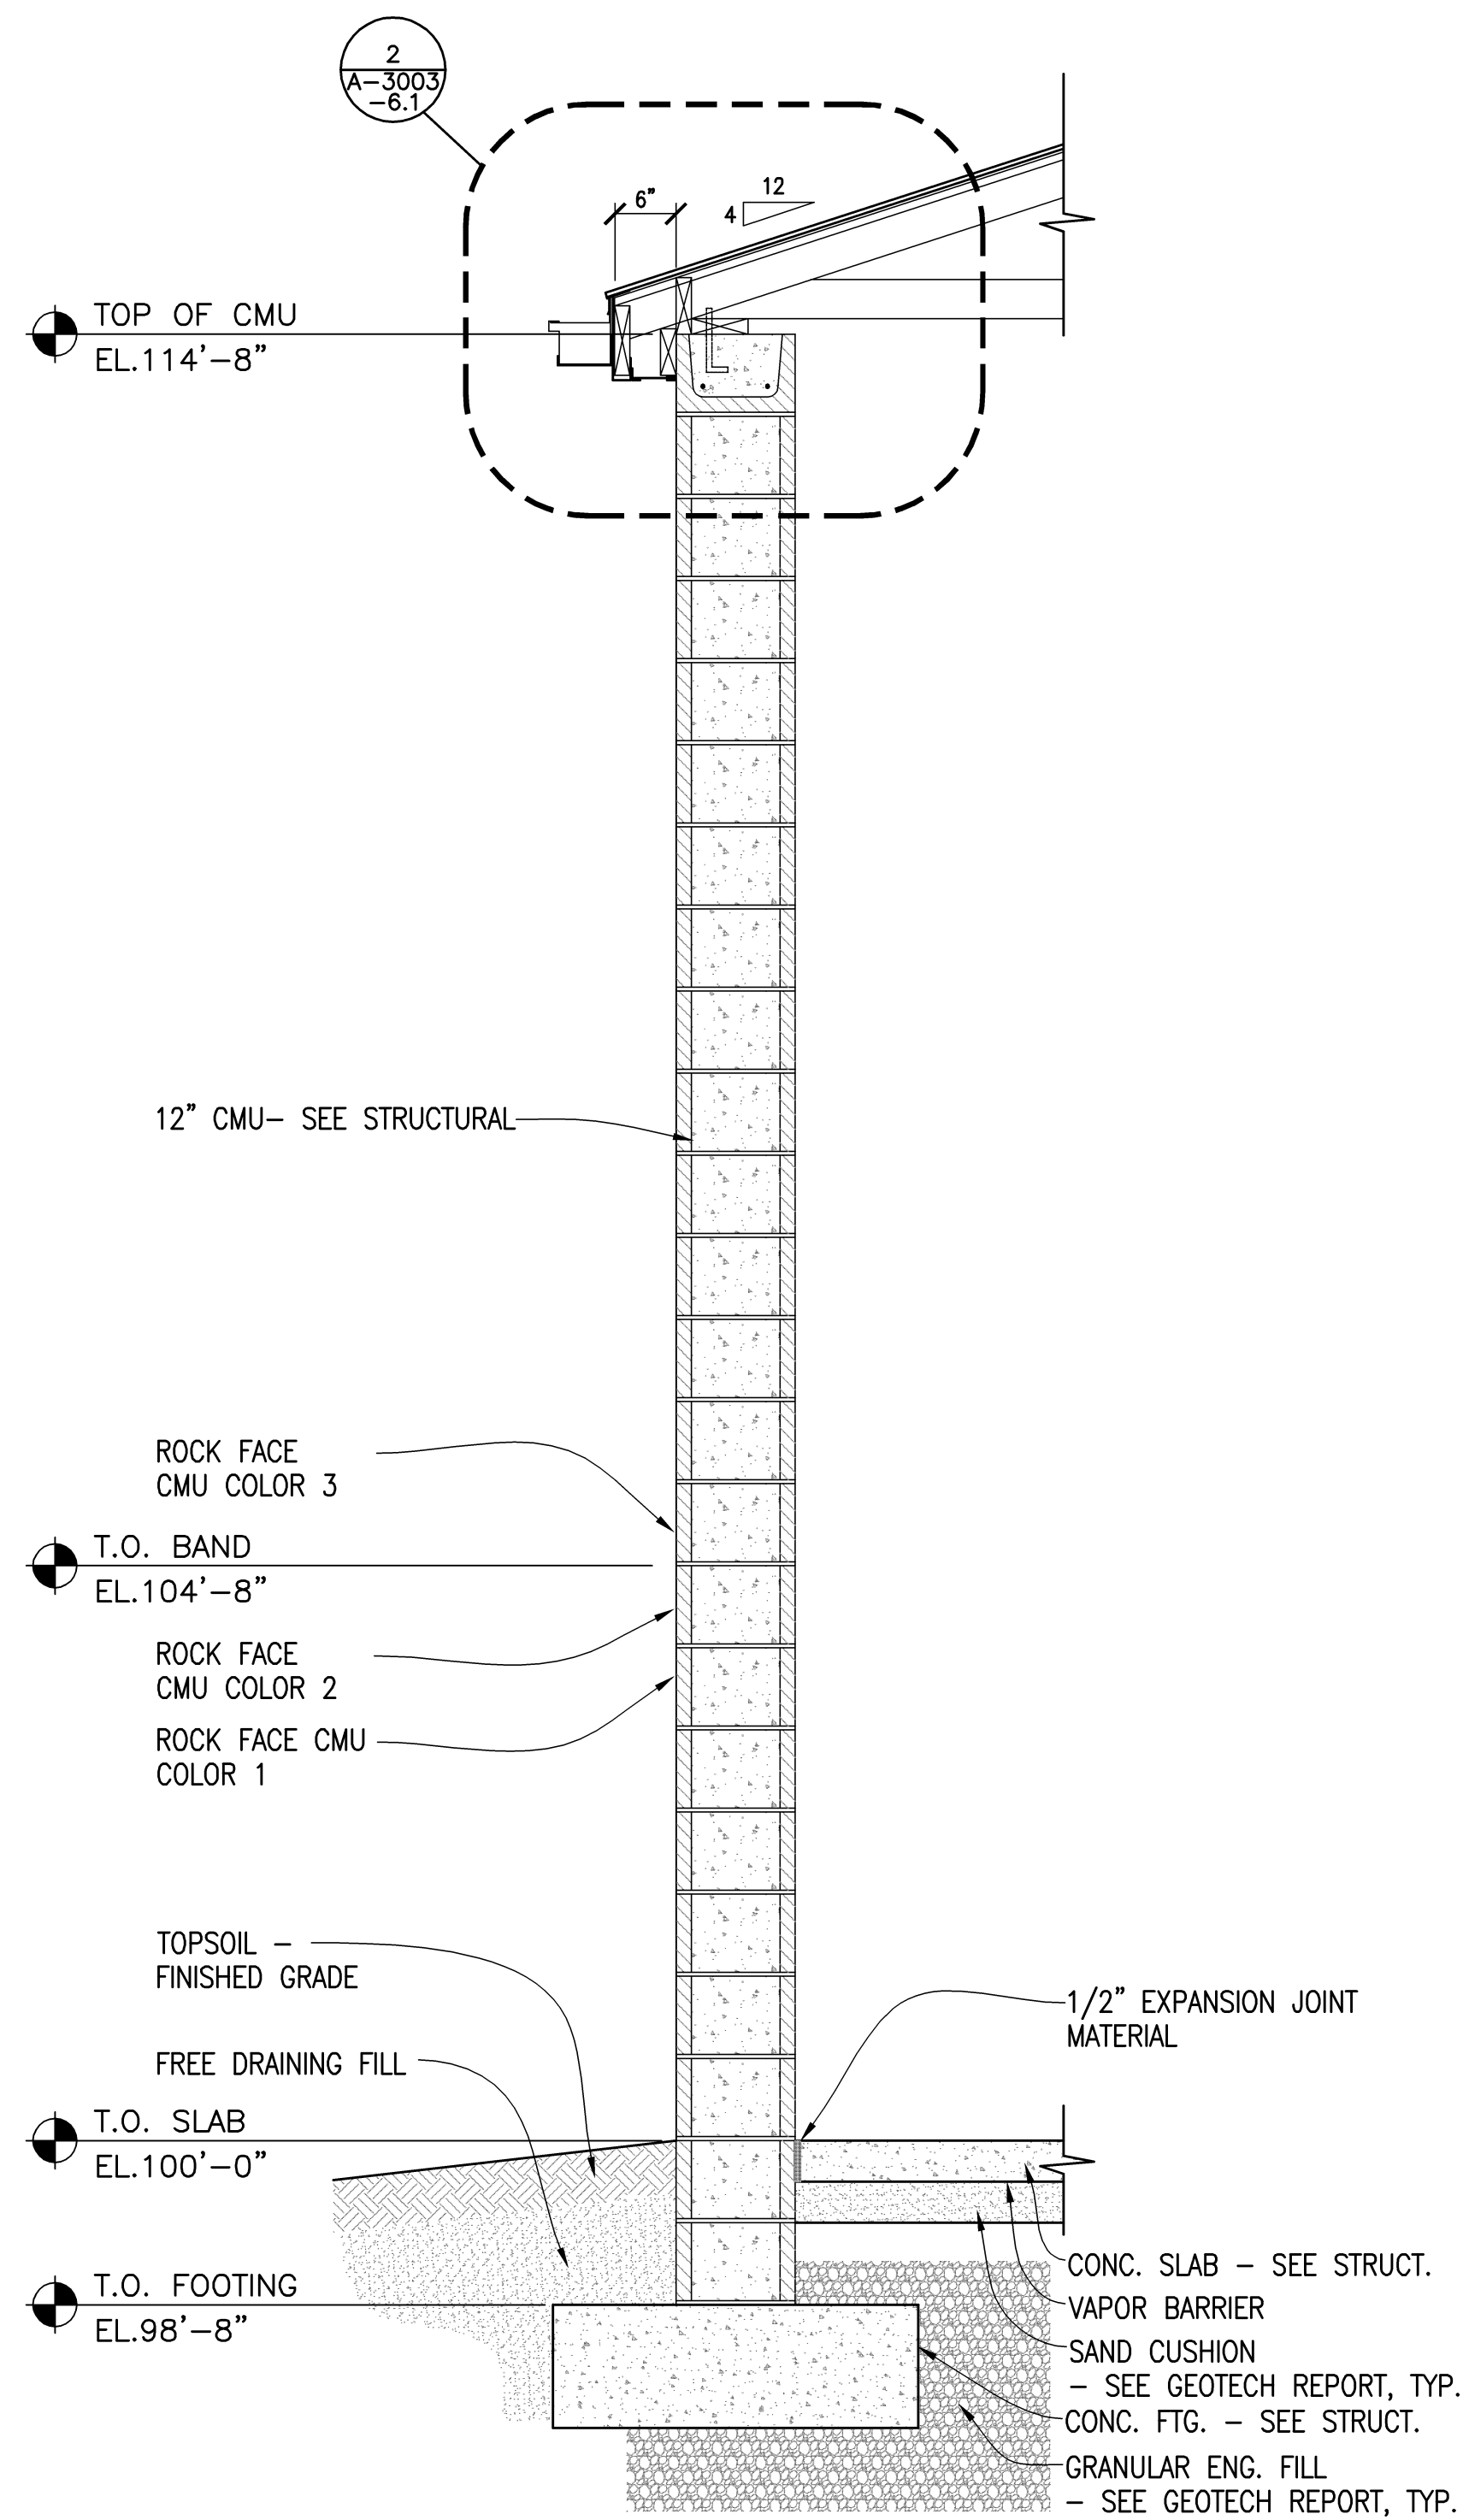

2 TYP. CMU WALL SECTION @ VEHICLE/EQPMT. STORAGE  
A-3003 SCALE: 3/4"=1'-0"

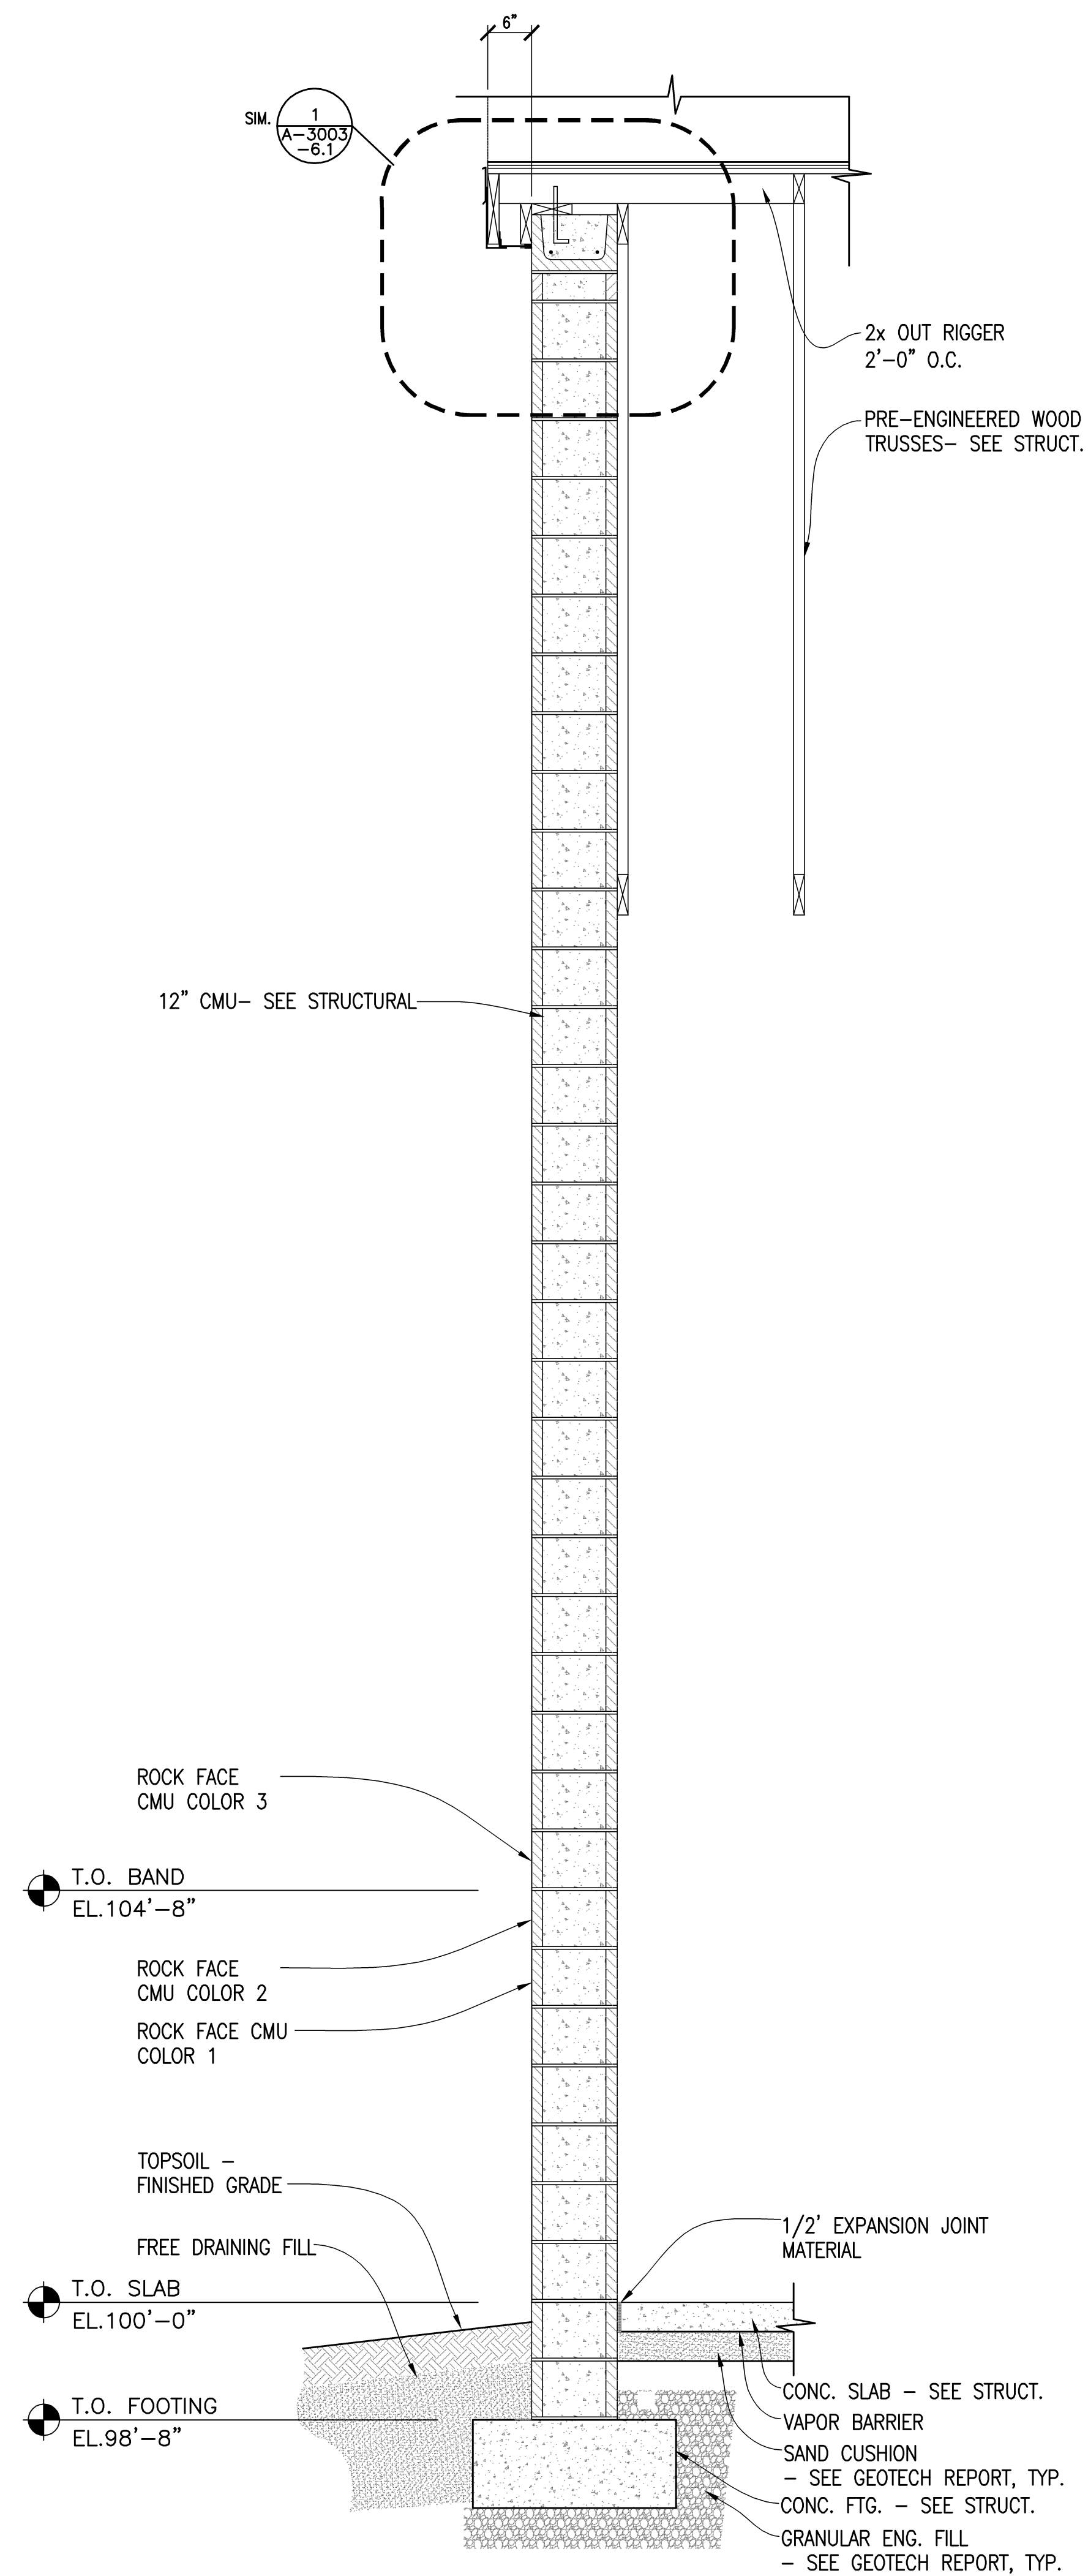

3 TYP. CMU WALL SECTION @ VEHICLE/EQPMT. STORAGE  
A-3003 SCALE: 3/4"=1'-0"

## BID DOCUMENTS 7/1/2011

| Revisions | Date |
|-----------|------|
|           |      |
|           |      |
I HEREBY CERTIFY THAT THIS PLAN, SPECIFICATION, OR REPORT WAS PREPARED BY ME OR UNDER MY DIRECT SUPERVISION AND THAT I AM A FULLY LICENSED ARCHITECT UNDER THE LAWS OF THE STATE OF MINNESOTA.

PRINT NAME: CHARLES J. SCOTT, AIA

SIGNATURE: [Signature]

DATE: 7/1/2011 LICENSE # 18675

### Anderson Engineering of Minnesota, LLC

19805 1st AVENUE NORTH, SUITE 100, PLYMOUTH, MN 55441  
TEL (763) 412-4000 FAX (763) 412-4090  
www.ae-mn.com



N ATIONAL  
C EMETERY  
A DMINISTRATION

|   |  |
|---|--|
| Drawing Title   | VEHICLE STORAGE BUILDING WALL SECTIONS |
| Approved: Director, Office of Construction Management |  |
| Approved: Director, Project Management Service        |  |

|                 |   |
|-----------------|---|
| Project Title   | REPLACE ADMINISTRATION AND MAINTENANCE BUILDING AND SITE IMPROVEMENTS     |
| Building Number |   |
| Location        | EAGLE POINT NATIONAL CEMETERY<br>2763 RILEY ROAD<br>EAGLE POINT, OR 97524 |

|             |            |
|-------------|------------|
| Date        | 7-1-2011   |
| Project No. | 906CM3009  |
| DRAWING NO. | A-3003-5.1 |
| Dwg. 153    | Df. 181    |