


Bldg #	Function
1	Hospital
2	Quarters Abandoned
3	Quarters Abandoned
4	Garage Storage
5	Administrative
	Human Resources
	Recreation Therapy
	Credit Union
6	Administrative
	Police and Security
	DSS
	Video Conferencing
	Education
	IRM Training
7	Warehouse
8	Engineering
9	Boiler/Chiller
10	Smokestack
11	Water Tower
12	Engineering Shops
13	Laundry
14	Inchinator
15	Flagpole
18	Carport
20	Nursing Home
22	Warehouse
24	Electric Switch
25	Fuel Storage
26	Bulk Oxygen Tank
32	Shelter
33	Telephone Switch
34	IRM
35	Recreation Therapy
	Administrative
	Fiscal
	Payroll
	MCCF
	A&MM
	Contracting
	Safety
	Quality Management
36	VBA

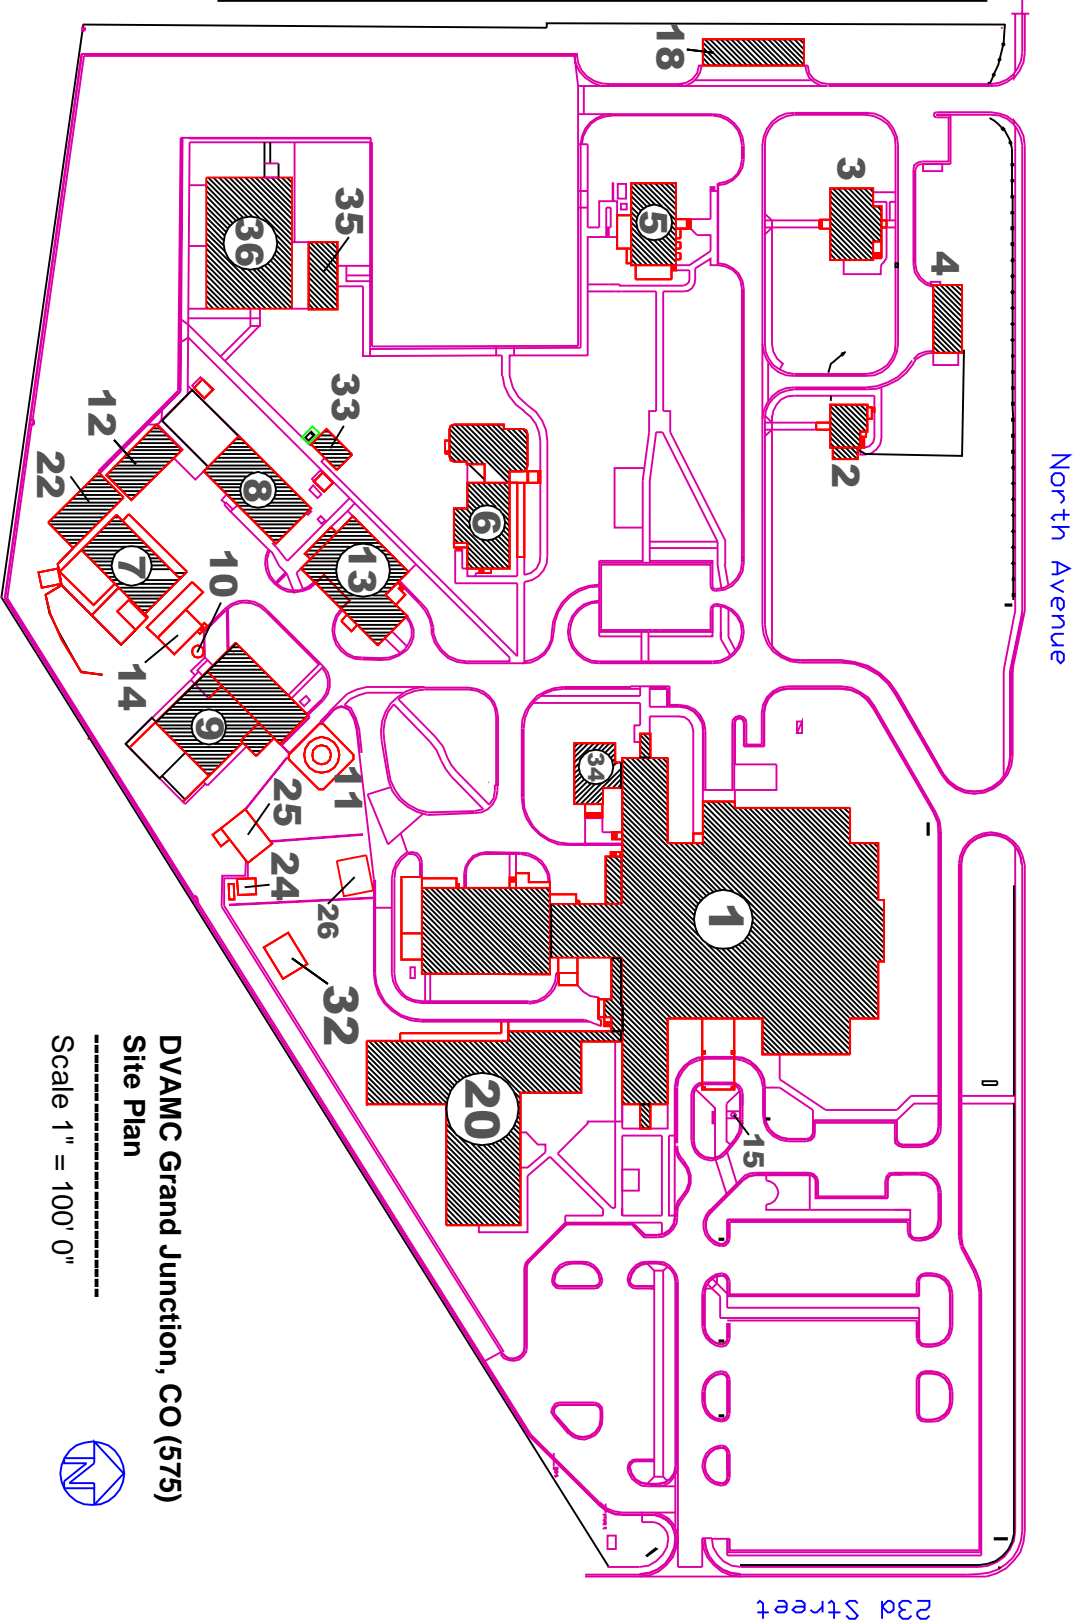

DVAMC Grand Junction, CO (575)
Site Plan
 Scale 1" = 100' 0"

