


FLOOR PLAN NOTES
 1. DIMENSIONS SHOWN ARE TYPICAL. WOMEN'S RESTROOM. DIMENSIONED SIMILARLY.

1 DIMENSIONED FLOOR PLAN
 SCALE: 3/4" = 1'-0"

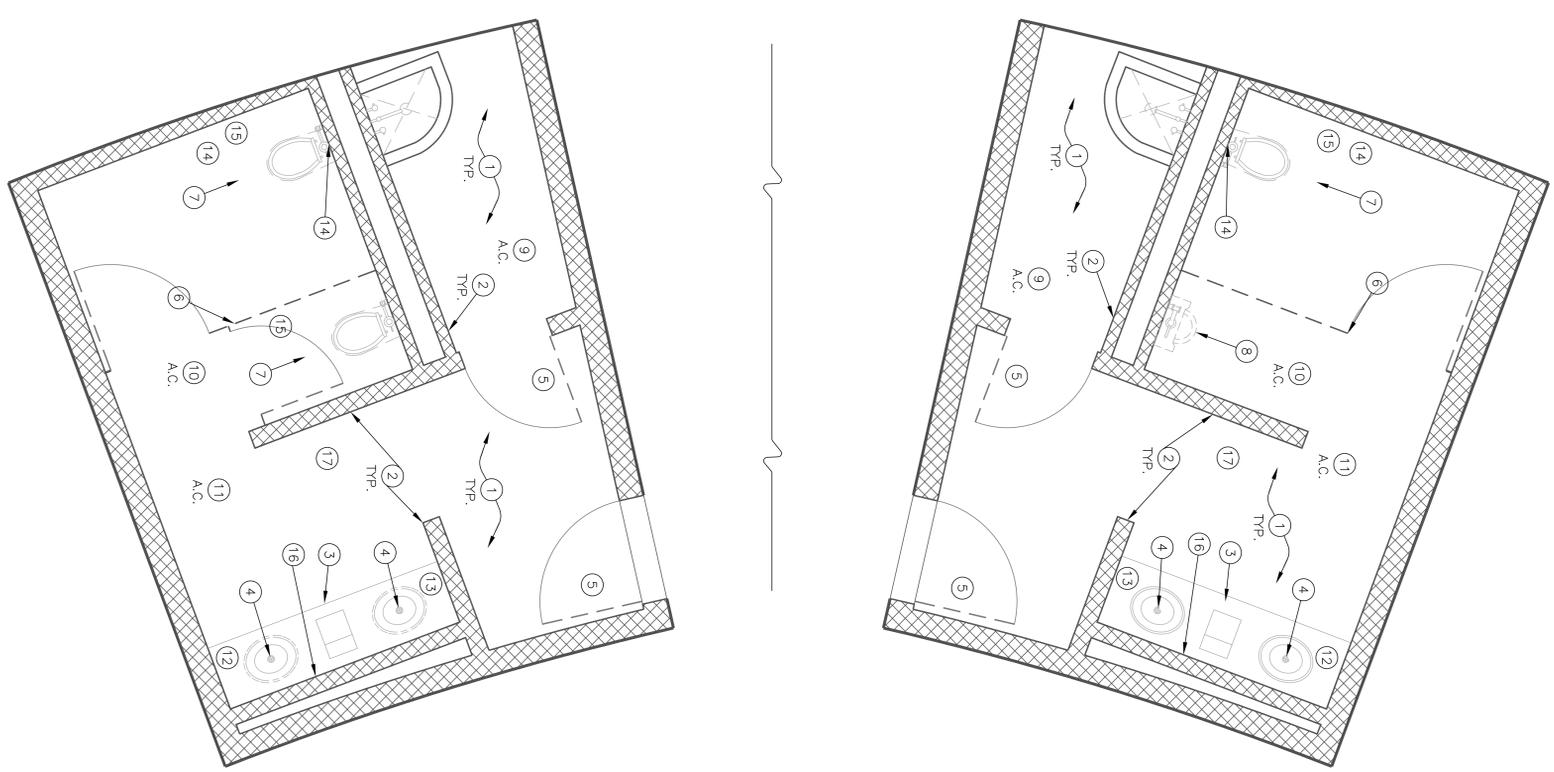

RENOVATION KEYED NOTES BY SYMBOL "○"

- 1 REMOVE CERAMIC FLOOR TILE AND THIN SET, APPROX. 200 SF. EA. RESTROOM WITH VOT.
- 2 REMOVE CERAMIC WALL TILE AND TILE BASE AND THIN SET, 8 FT HIGH, APPROX. 90 LF. EA. WITH PORCELAIN TILE.
- 3 REMOVE AND REPLACE WALL-HUNG VANITY COUNTERTOPS; REMOVE INTEGRATED TRASH RECEPTACLE.
- 4 REMOVE AND REPLACE LAVATORIES.
- 5 REMOVE AND REPLACE STEEL DOORS, DOOR FRAMES, HARDWARE (INCLUDING SWEEPS), AND THRESHOLDS.
- 6 REMOVE AND REPLACE TOILET PARTITIONS, PARTITION DOORS AND ACCESSORIES.
- 7 REMOVE AND REPLACE WALL-HUNG WATER CLOSETS.
- 8 REMOVE AND REPLACE WALL-HUNG URINAL.
- 9 REMOVE AND REPLACE BOTH 10 GAL. HOT WATER HEATERS, ABOVE CEILING (A.C.)
- 10 REMOVE AND REPLACE EXHAUST FANS, MOTORS (A.C.), AND CEILING DIFFUSERS (2 EA. RESTROOM).
- 11 REMOVE AND REPLACE CEILING SPACE HEATERS (A.C.) AND REGISTERS.
- 12 REMOVE AND SALVAGE HAND SANITIZERS AND SOAP DISPENSERS.
- 13 REMOVE AND REPLACE ELECTRIC HAND DRYERS.
- 14 REMOVE AND REPLACE L-SHAPE GRAB BARS.
- 15 REMOVE AND SALVAGE TOILET PAPER DISPENSERS.
- 16 REMOVE AND REPLACE WALL MIRRORS, ABOVE SINK.
- 17 INSTALL NEW WALL-HUNG TRASH RECEPTACLES AND PAPER TOWEL DISPENSERS.

RENOVATION NOTES

- 1 SALVAGED SOAP AND HAND SANITIZER DISPENSERS TO BE REINSTALLED IN TOILET ROOM.
- 2 THE ALL RESTROOM WALLS FROM FLOOR TO CEILING.

2 RENOVATION PLAN
 SCALE: 1/2" = 1'-0"

Revisions	Date

NATIONAL CEMETERY ADMINISTRATION	

Drawing Title FLOOR PLAN AND RENOVATION PLAN	
Approved: Division Chief	Checked: gfc
Approved: Service Director	Drawn: gfc

Project Title RENOV. HEMICYCLE RESTROOMS	
Building Number	Location
.....	HOUSTON NATIONAL CEMETERY
Date	03/14/2016
Project No.	851-16-201
Drawing No.	A-101
Dwg.	2 of 4