

# Department of Veterans Affairs


# HOUSTON NATIONAL CEMETERY

HOUSTON, TEXAS


# HOUSTON, TEXAS

# RENOVATE HEMICYCLE RESTROOMS

**PROJECT NUMBER 851-16-201**

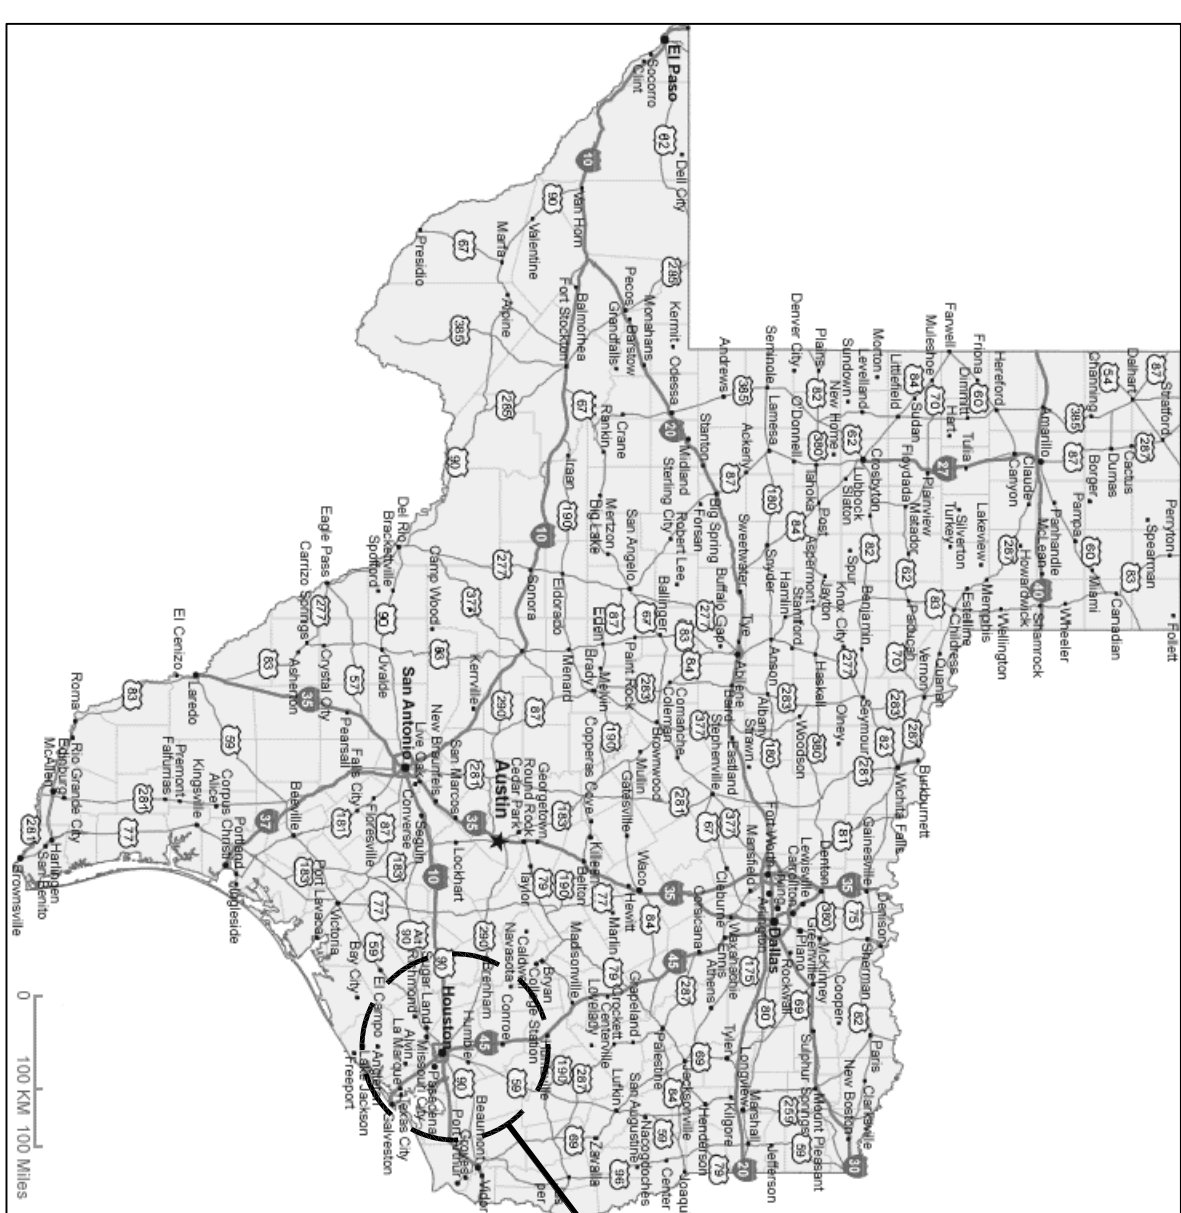

Houston, TX

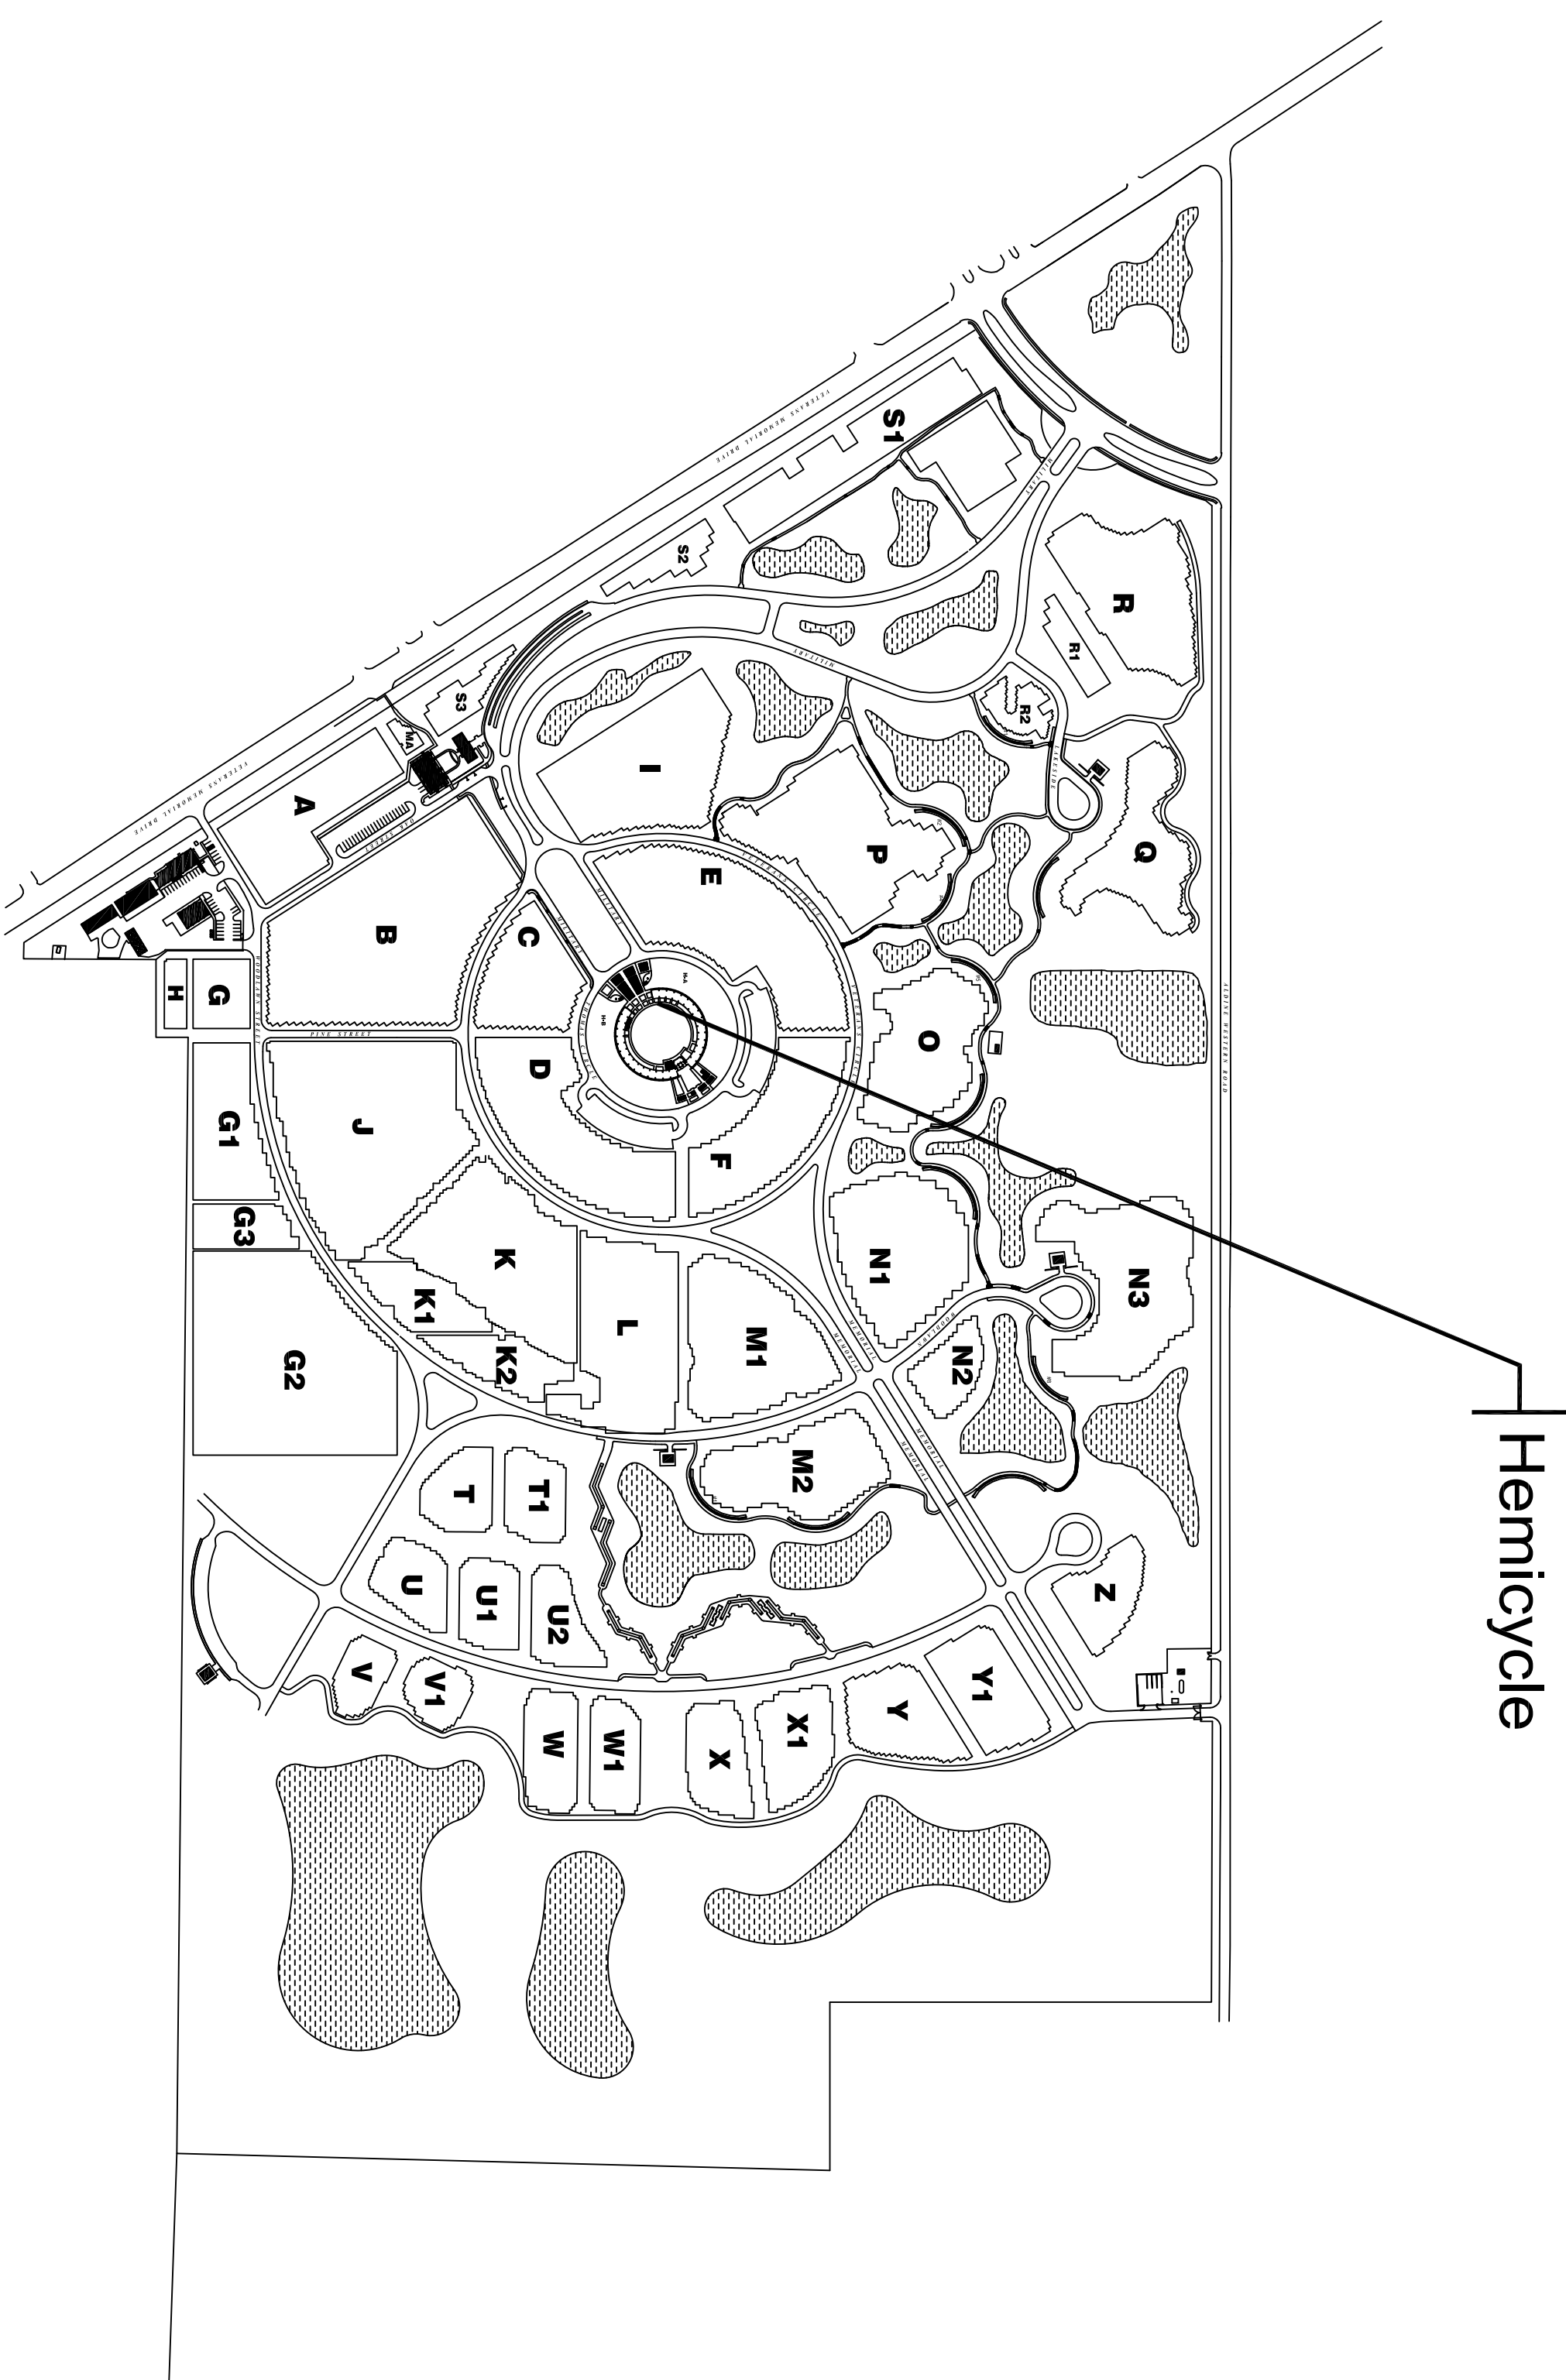Houston  
National Cemetery


Hemicycle

## SHEET INDEX:

X-101	TITLE SHEET
A-101	RENOVATION PLAN
A-102	FINISH PLAN
A-103	INTERIOR ELEVATIONS

## LOCATION MAPS

# SITE PLAN

	Date <b>03/14/2016</b>
Drawing Title <b>COVER SHEET &amp; SHEET INDEX</b>	Project No. <b>851-16-201</b>
Approved: Division Chief	Building Number ..... Checked _____ Drawn <b>CFC</b>
Approved: Service Director	Location <b>HOUSTON NATIONAL CEMETERY</b>
NATIONAL C EMETERY ADMINISTRATION	 <b>X-101</b> Dwg. 1 Of 4
Revisions	Date