



VA786-16-R-0160

ATTACHMENT B - TECHNICAL DRAWINGS

Replace all concrete sidewalk slab in these two circular areas. See specification 010002-1.2-B-1.

General Work description this sheet:

1. Replace 10 sections of concrete sidewalk. Locations to be coordinated with COR, typical all work this sheet. See specification 010002-1.2-B-2. Note this work is in addition to the shown circular areas of concrete replacement highlighted on this plan.

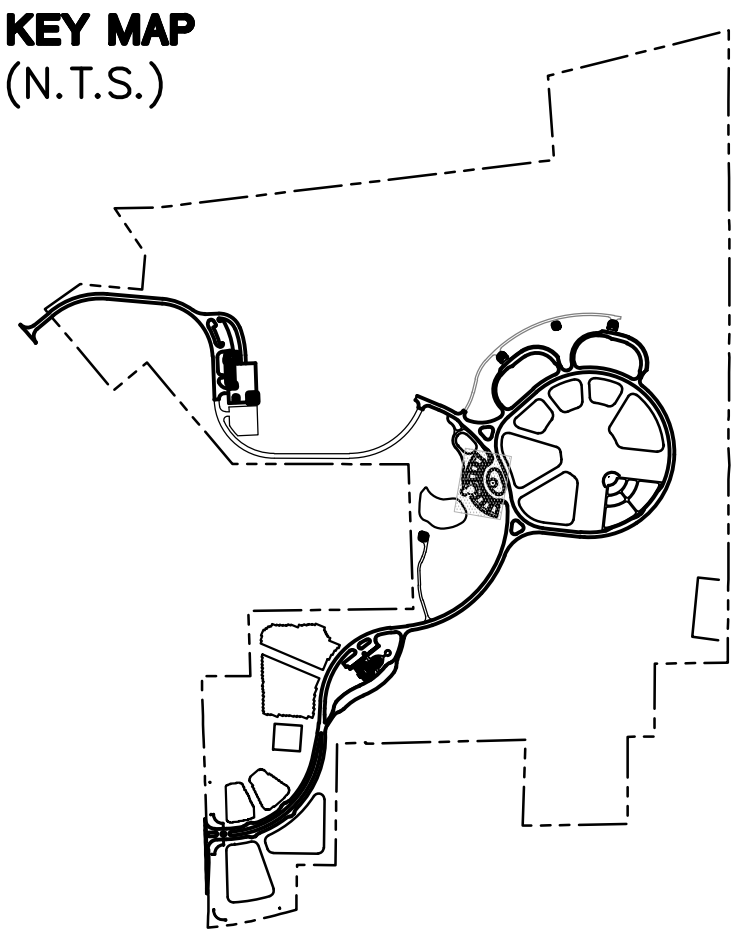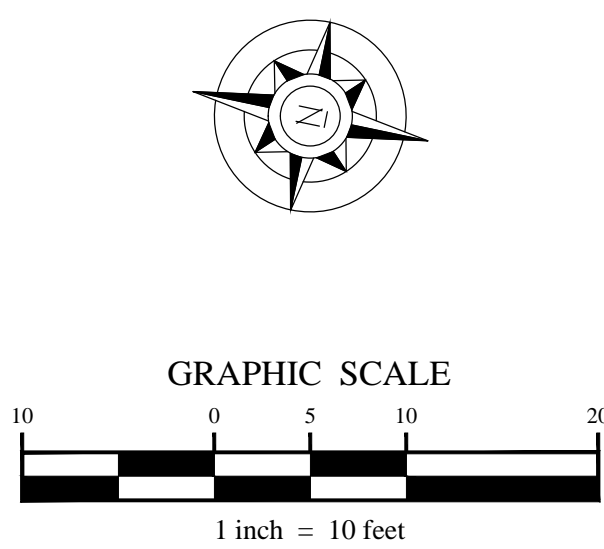

Revisions:	Date





VA FORM 08-6231, OCT 1978




N ATIONAL
C EMETERY
A DMINISTRATION

Drawing Title	Project Title	Project Number
Approved: Project Director	Location BUCKS COUNTY, PENNSYLVANIA	Building Number -
Date	Checked	Drawn
		926-M&R16-08-01




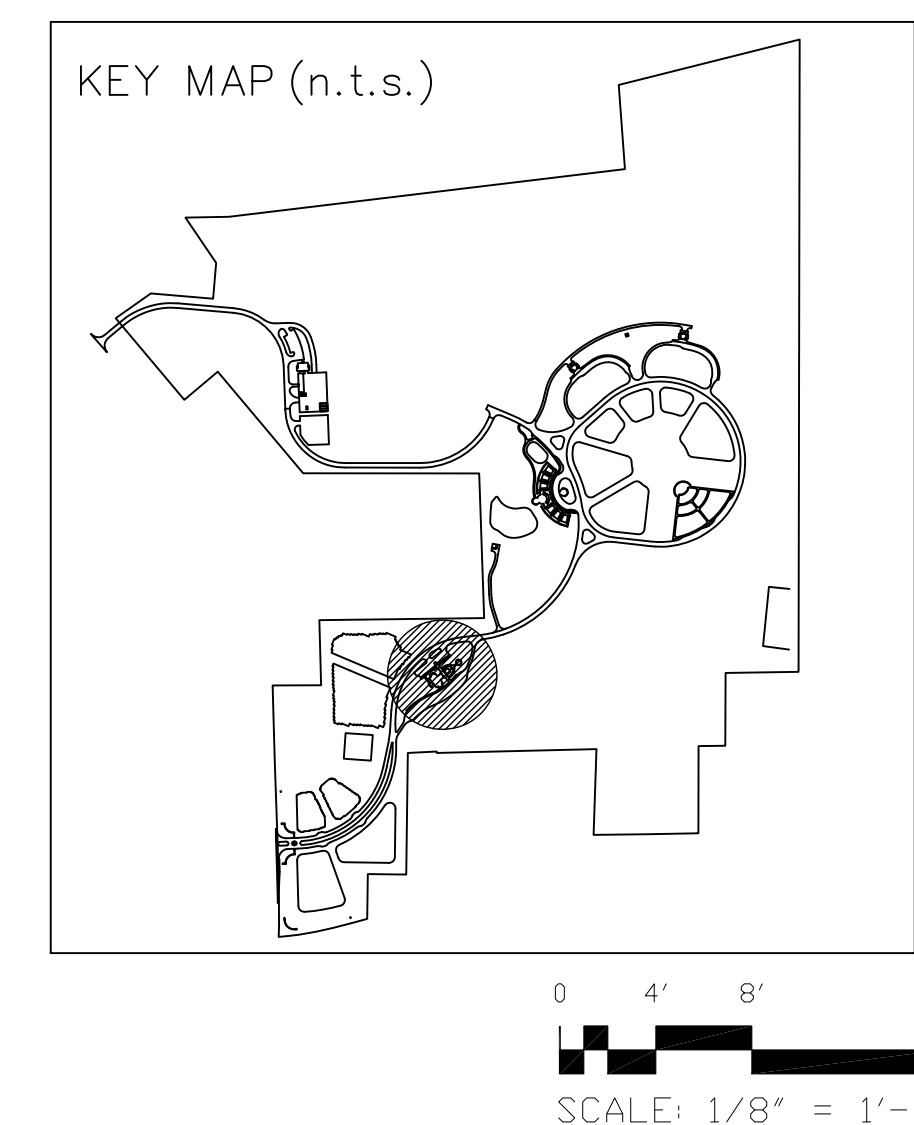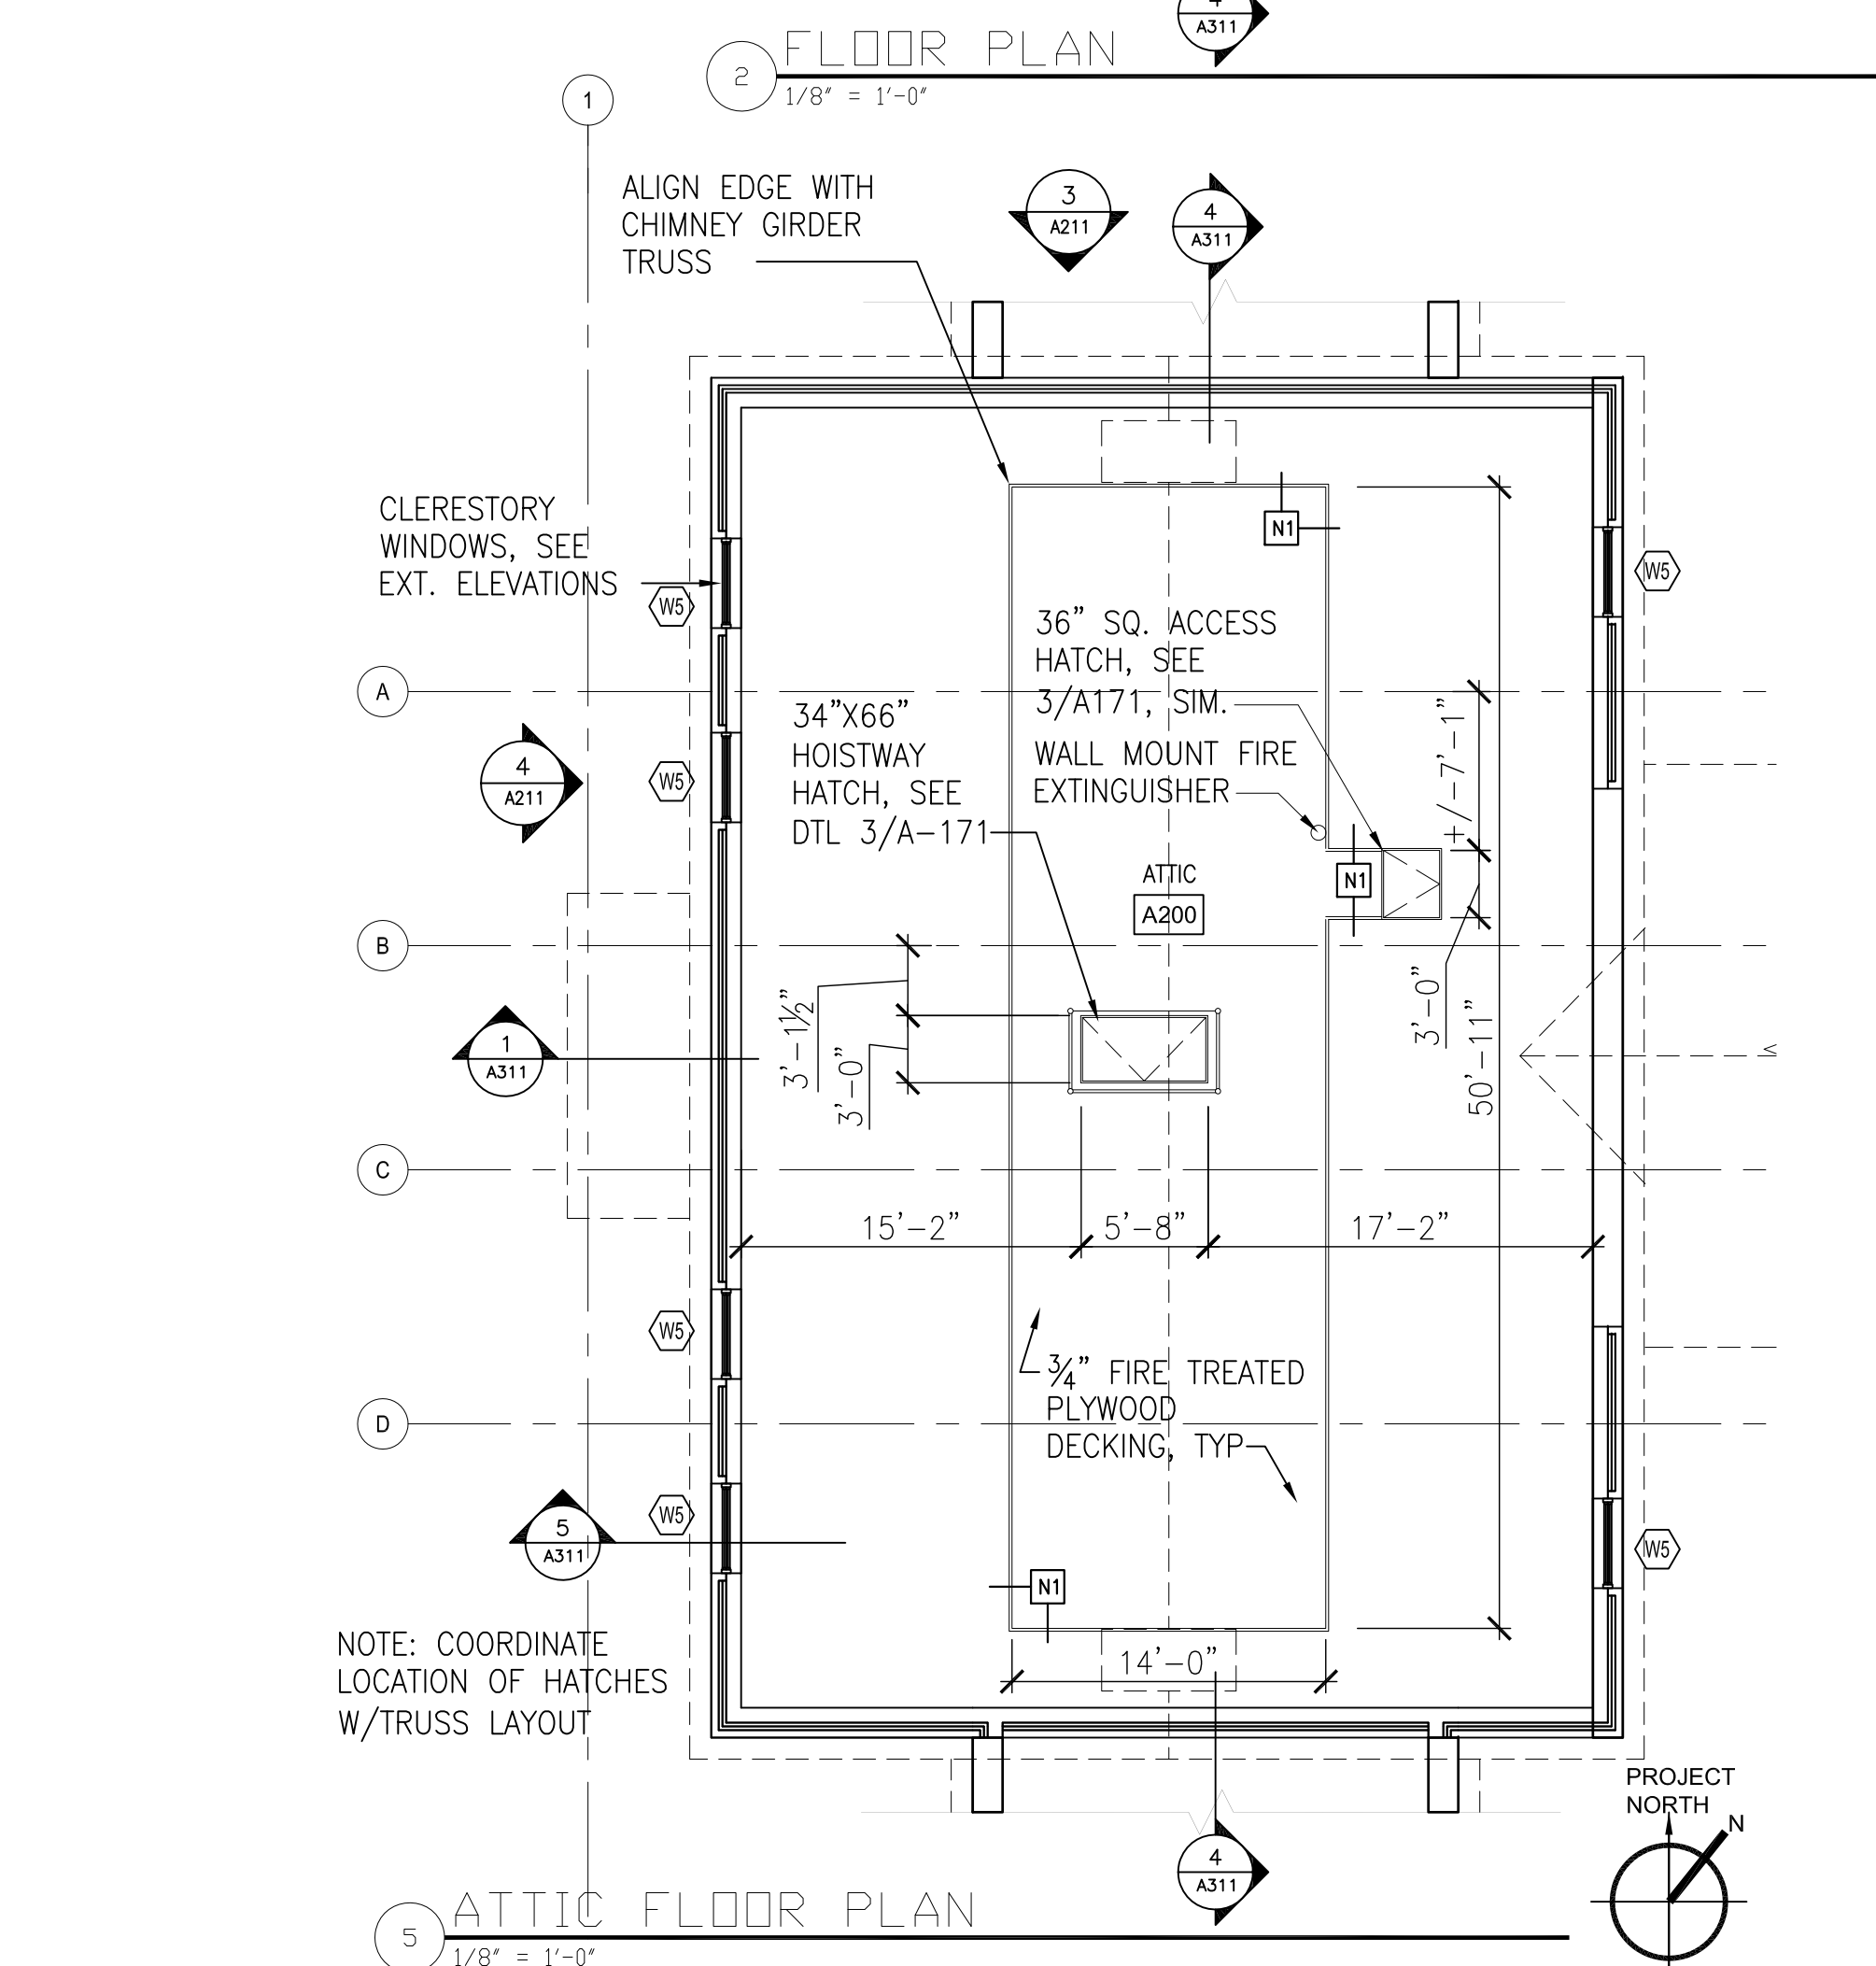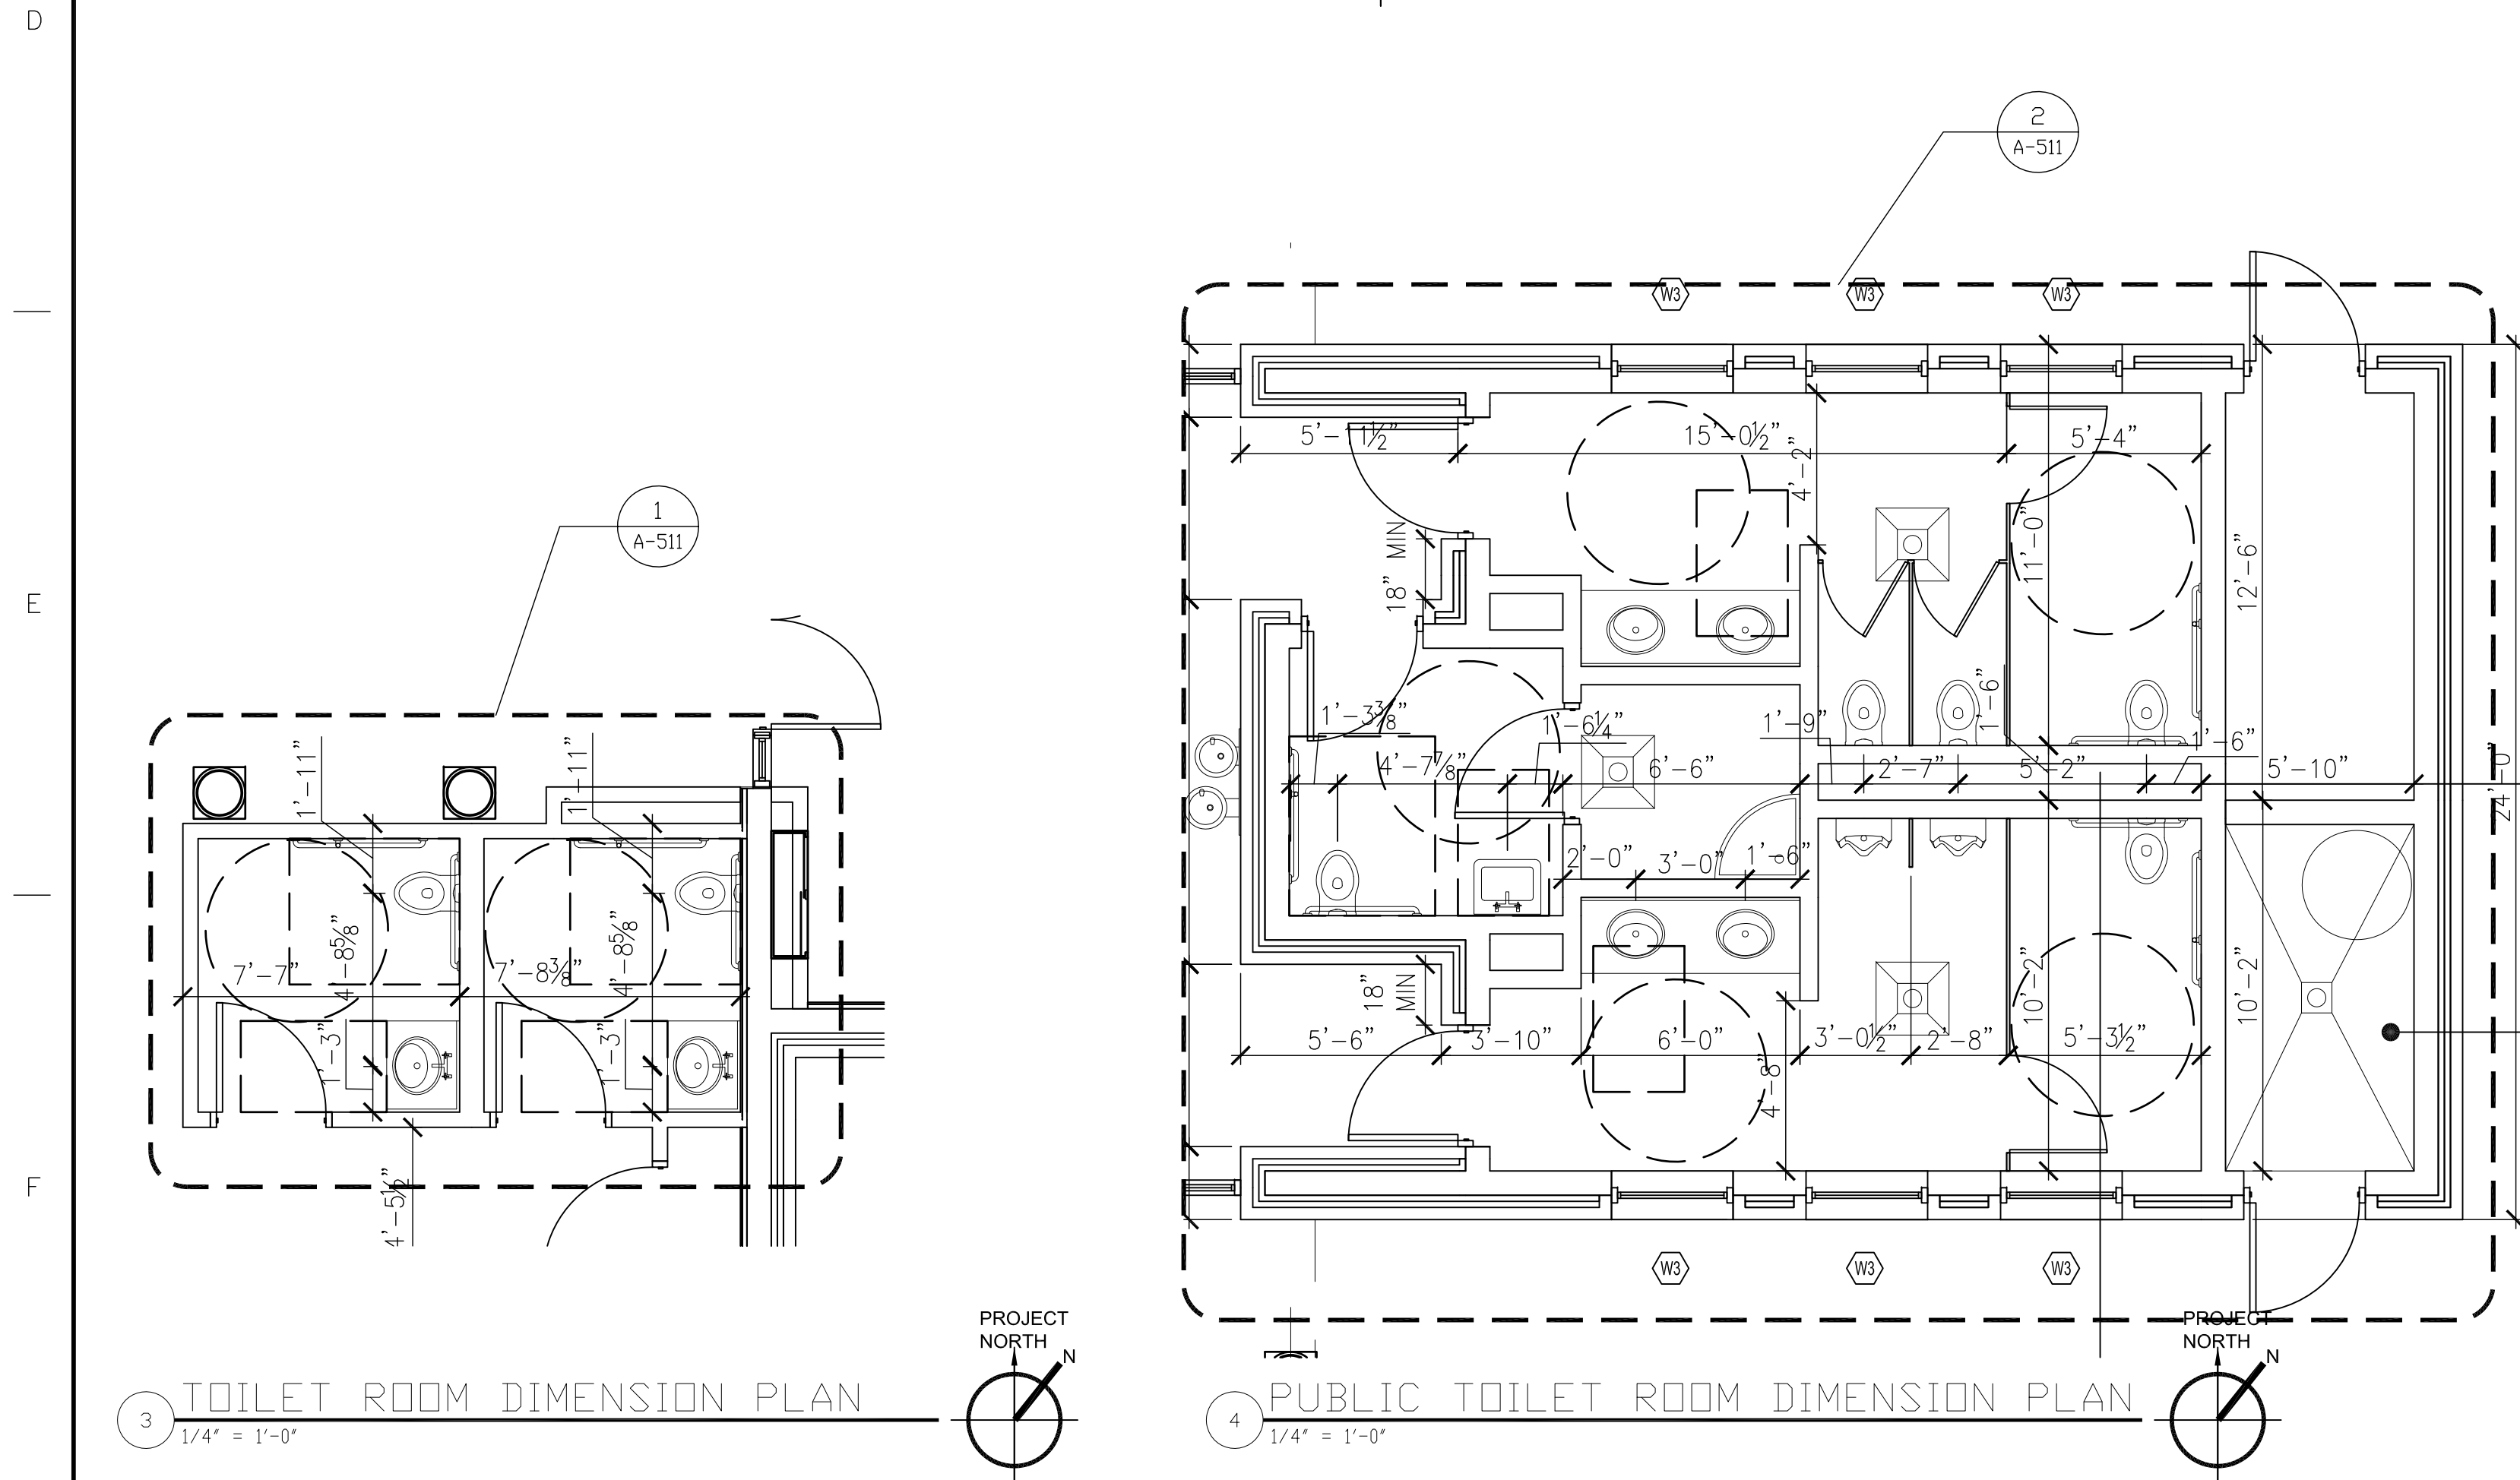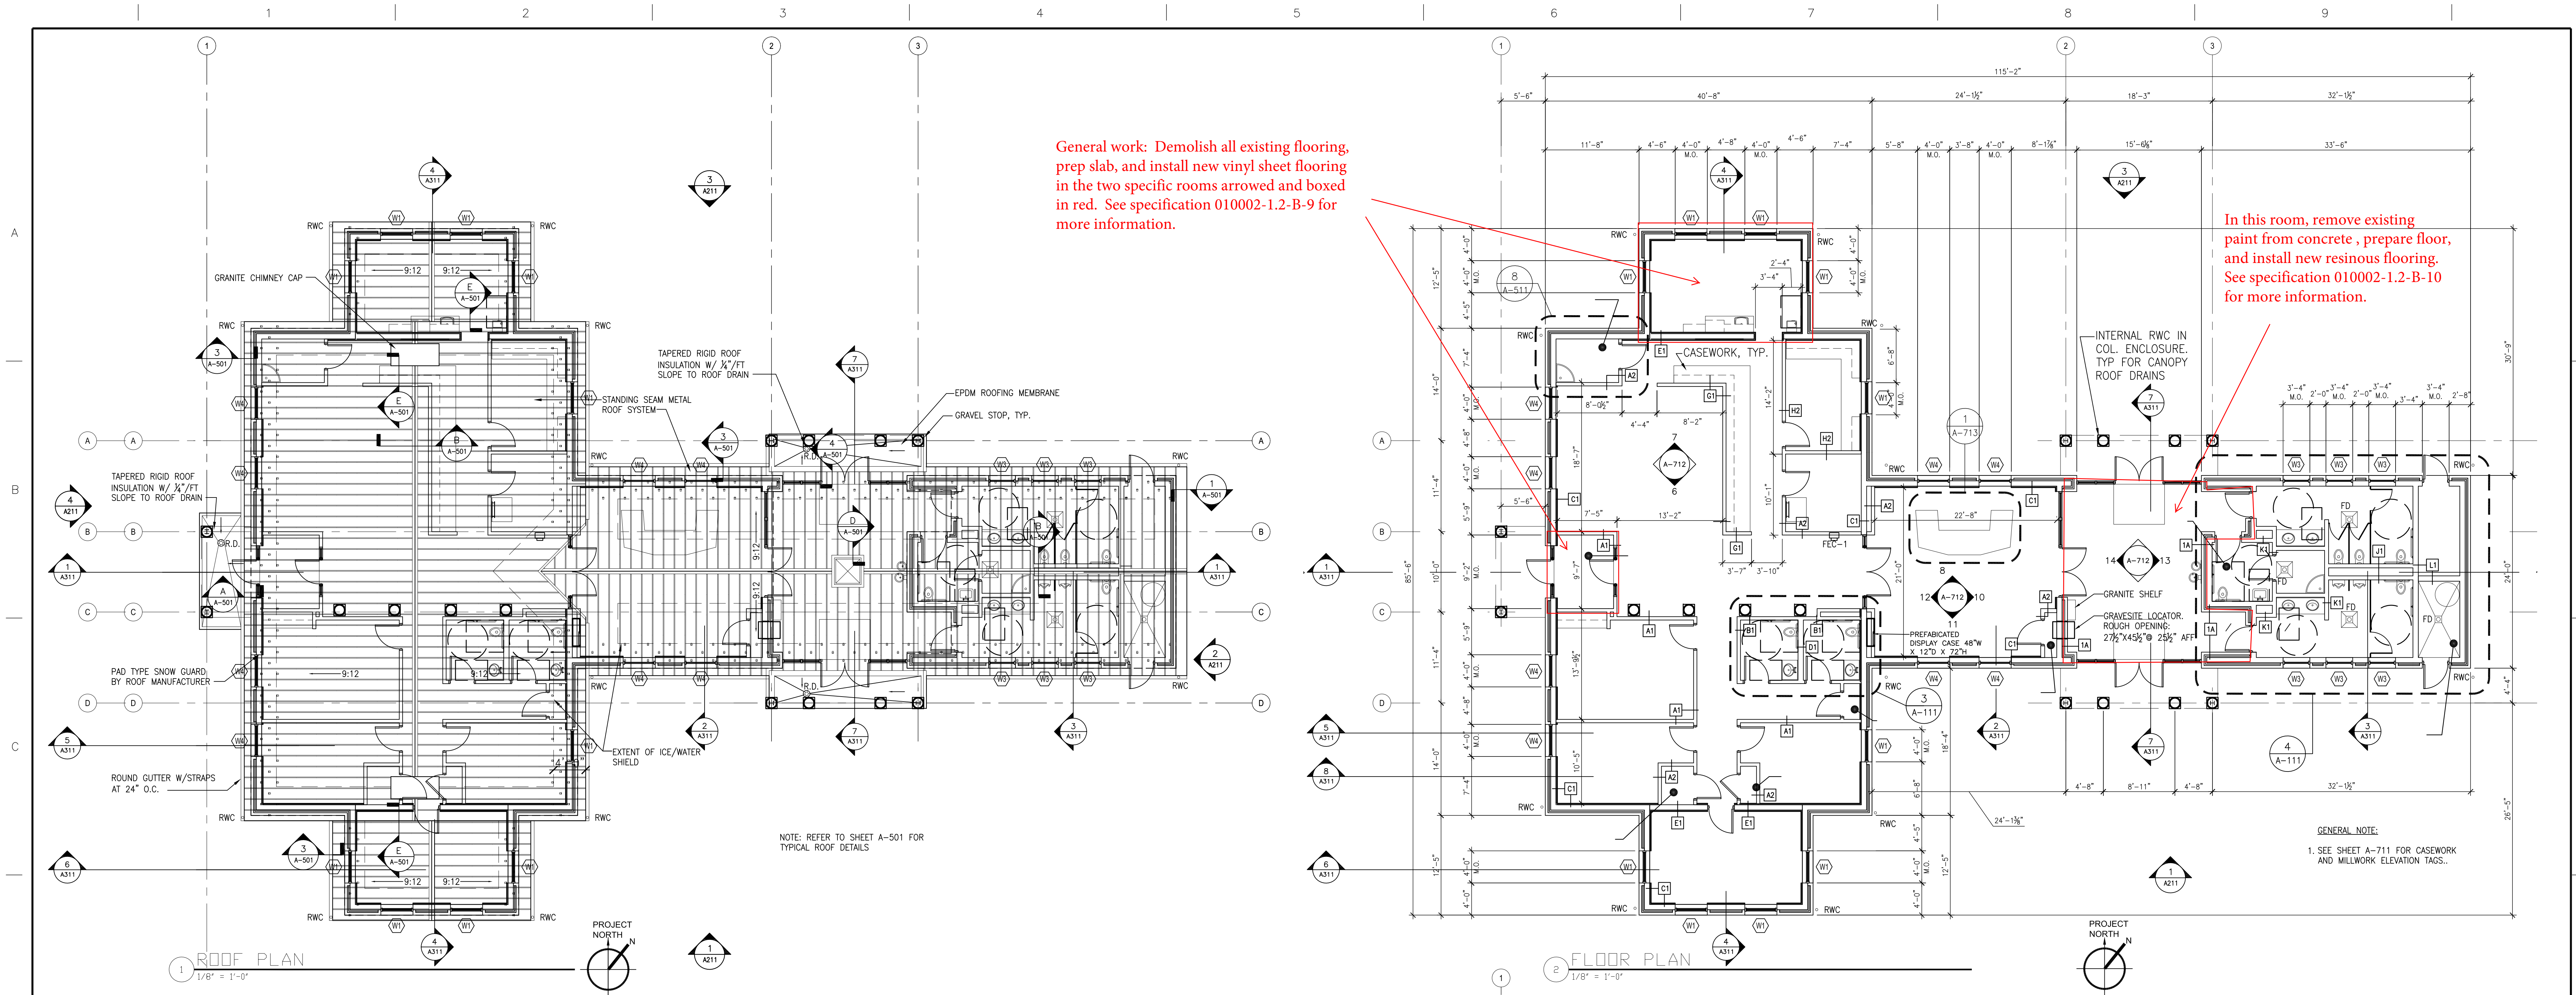

Revisions:		Date:		c		NATIONAL CEMETERY ADMINISTRATION		Drawing Title: ADMINISTRATION/P.I.C. FLOOR PLAN, ROOF PLAN, PLAN DETAILS		Project Title: BUCKS COUNTY, PENNSYLVANIA		Project Number: 926-M&R16-08-02		Office of Facilities Management	
Approved: Project Director										Location: BUCKS COUNTY, PENNSYLVANIA		Drawing Number: 926-M&R16-08-02		Department of Veterans Affairs	

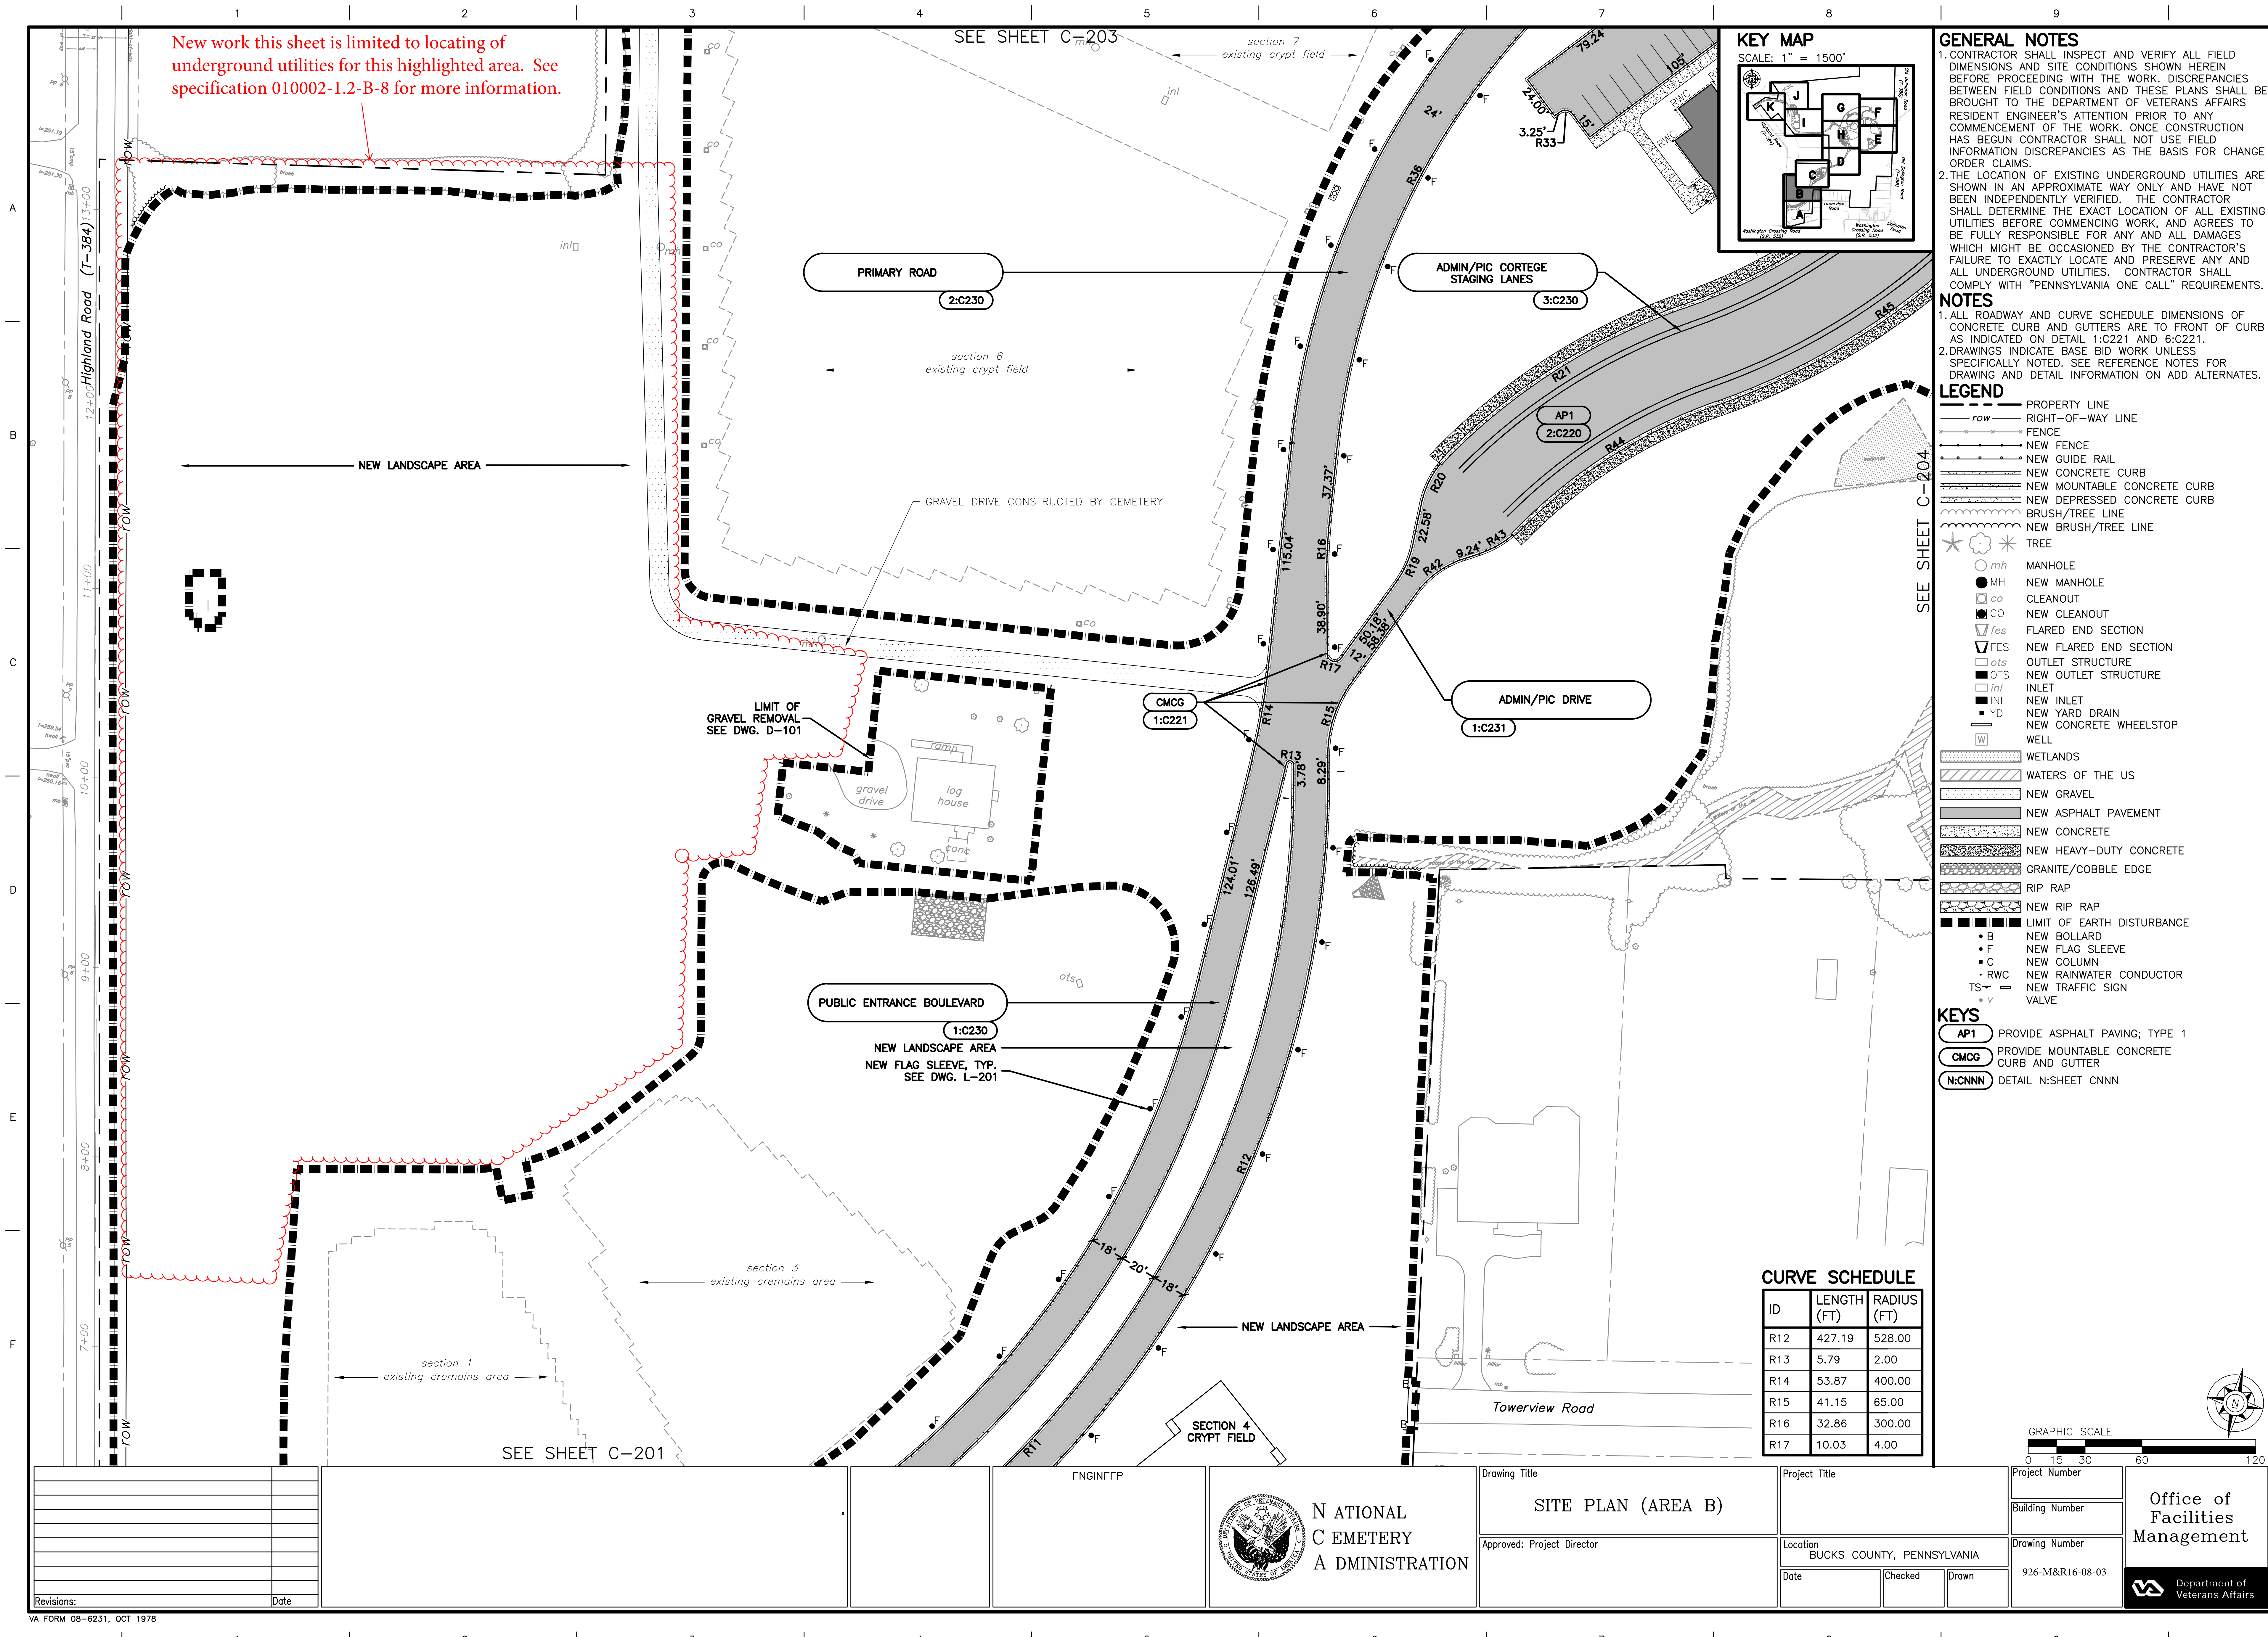

New work this sheet is limited to locating of underground utilities for this highlighted area. See specification 010002-1.2-B-8 for more information.

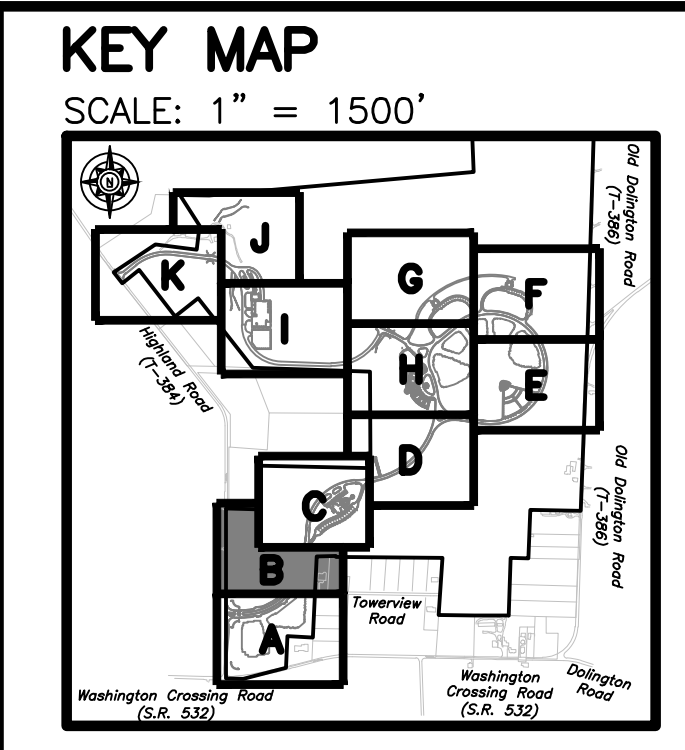

GENERAL NOTES

1. CONTRACTOR SHALL INSPECT AND VERIFY ALL FIELD DIMENSIONS AND SITE CONDITIONS SHOWN HEREIN BEFORE PROCEEDING WITH THE WORK. DISCREPANCIES BETWEEN FIELD CONDITIONS AND THESE PLANS SHALL BE BROUGHT TO THE DEPARTMENT OF VETERANS AFFAIRS RESIDENT ENGINEER'S ATTENTION PRIOR TO ANY COMMENCEMENT OF THE WORK. ONCE CONSTRUCTION HAS BEGUN CONTRACTOR SHALL NOT USE FIELD INFORMATION DISCREPANCIES AS THE BASIS FOR CHANGE ORDER CLAIMS.

2. THE LOCATION OF EXISTING UNDERGROUND UTILITIES ARE SHOWN IN AN APPROXIMATE WAY ONLY AND HAVE NOT BEEN INDEPENDENTLY VERIFIED. THE CONTRACTOR SHALL DETERMINE THE EXACT LOCATION OF ALL EXISTING UTILITIES BEFORE COMMENCING WORK, AND AGREES TO BE FULLY RESPONSIBLE FOR ANY AND ALL DAMAGES WHICH MIGHT BE OCCASIONED BY THE CONTRACTOR'S FAILURE TO EXACTLY LOCATE AND PRESERVE ANY AND ALL UNDERGROUND UTILITIES. CONTRACTOR SHALL COMPLY WITH "PENNSYLVANIA ONE CALL" REQUIREMENTS.

NOTES

1. ALL ROADWAY AND CURVE SCHEDULE DIMENSIONS OF CONCRETE CURB AND GUTTERS ARE TO FRONT OF CURB AS INDICATED ON DETAIL 1:C221 AND 6:C221.



2. DRAWINGS INDICATE BASE BID WORK UNLESS SPECIFICALLY NOTED. SEE REFERENCE NOTES FOR DRAWING AND DETAIL INFORMATION ON ADD ALTERNATES.

- LEGEND**
- PROPERTY LINE
 - RIGHT-OF-WAY LINE
 - FENCE
 - NEW FENCE
 - NEW GUIDE RAIL
 - NEW CONCRETE CURB
 - NEW MOUNTABLE CONCRETE CURB
 - NEW DEPRESSED CONCRETE CURB
 - BRUSH/TREE LINE
 - NEW BRUSH/TREE LINE
 - TREE
 - MANHOLE
 - NEW MANHOLE
 - CLEANOUT
 - NEW CLEANOUT
 - FLARED END SECTION
 - NEW FLARED END SECTION
 - OUTLET STRUCTURE
 - NEW OUTLET STRUCTURE
 - INLET
 - NEW INLET
 - NEW YARD DRAIN
 - NEW CONCRETE WHEELSTOP
 - WELL
 - WETLANDS
 - WATERS OF THE US
 - NEW GRAVEL
 - NEW ASPHALT PAVEMENT
 - NEW CONCRETE
 - NEW HEAVY-DUTY CONCRETE
 - GRANITE/COBBLE EDGE
 - RIP RAP
 - NEW RIP RAP
 - LIMIT OF EARTH DISTURBANCE
 - NEW BOLLARD
 - NEW FLAG SLEEVE
 - NEW COLUMN
 - NEW RAINWATER CONDUCTOR
 - NEW TRAFFIC SIGN
 - VALVE

- KEYS**
- AP1 PROVIDE ASPHALT PAVING; TYPE 1
 - CMCG PROVIDE MOUNTABLE CONCRETE CURB AND GUTTER
 - N:CNNN DETAIL N:SHEET CNNN

CURVE SCHEDULE

ID	LENGTH (FT)	RADIUS (FT)
R12	427.19	528.00
R13	5.79	2.00
R14	53.87	400.00
R15	41.15	65.00
R16	32.86	300.00
R17	10.03	4.00

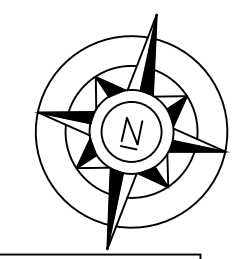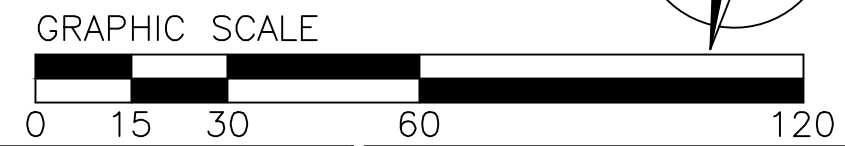


Revisions:	Date

SEE SHEET C-201		ENGINEER		NATIONAL CEMETERY ADMINISTRATION		Drawing Title SITE PLAN (AREA B)		Project Title		Project Number	
						Approved: Project Director		Location BUCKS COUNTY, PENNSYLVANIA		Building Number	
								Date		Drawing Number	
								Checked		926-M&R16-08-03	
								Drawn			

Circled doors require frost heave solution and slab work. See specification 010002-1.2-B-7 for more information.


General work: Demolish all existing flooring, prep slab, and install new vinyl sheet flooring on entire building's floor shown in this detail 2 Floor Plan. See specification 010002-1.2-B-9 for more information.

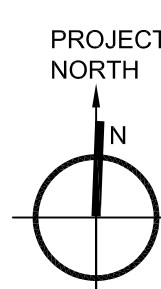


1 ROOF PLAN
1/8" = 1'-0"




2 FLOOR PLAN
1/8" = 1'-0"

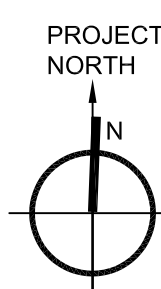

3 ENLARGED PLAN
1/4" = 1'-0"

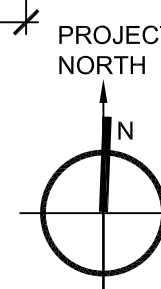


4 ENLARGED PLAN
1/4" = 1'-0"

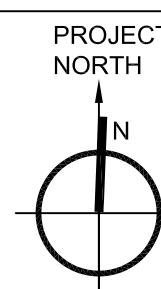

5 ENLARGED PLAN
1/4" = 1'-0"



6 ATTIC FLOOR PLAN

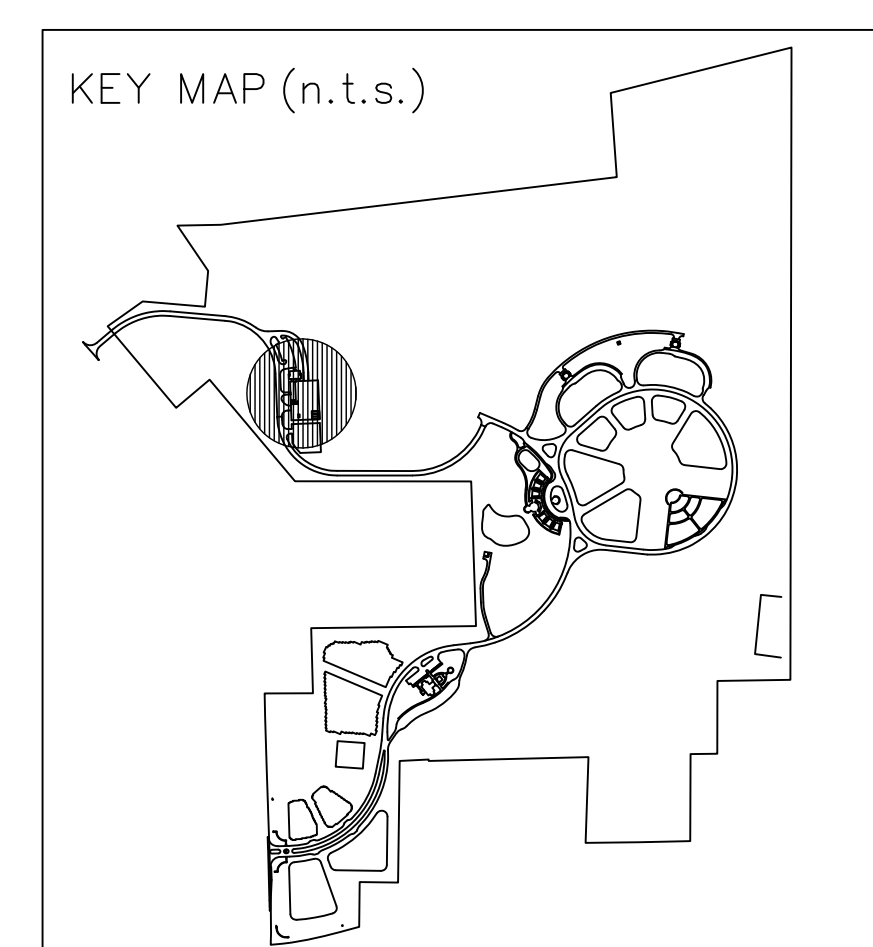

0 2' 4' 8'

SCALE: $1/4" = 1'-0"$

[illegible]

NATIONAL
CEMETERY
ADMINISTRATION

Drawing Title	MAINTENANCE OFFICE FLOOR
---------------	--------------------------

Approved: Project Director

Project Title	WASHINGTON CROSSING NATIONAL CEMETERY
---------------	--

Location	BUCKS COUNTY, PENNSYLVANIA
----------	----------------------------

Date _____

☐ Check

Drawn

Project Number

Building Number

	Drawing Number

926-M&R16-08-04

Office of
Facilities
Management



