



ROOF PLAN
SCALE 1/4" = 1'-0"

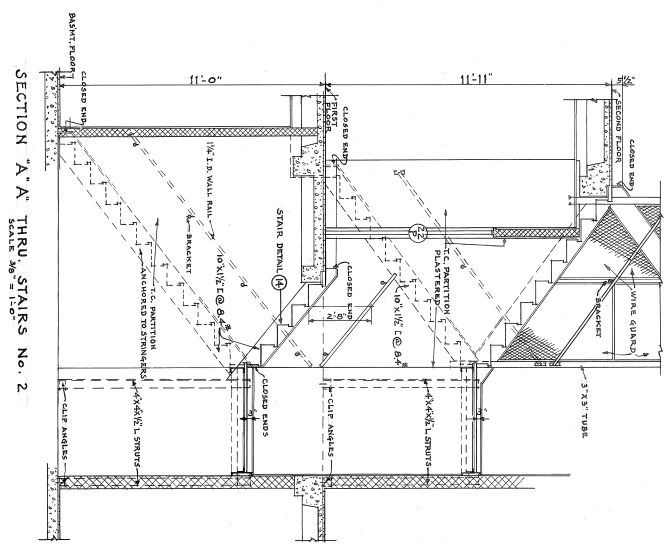


SECTION "A-A" THRU STAIRS No. 2
SCALE 3/8" = 1'-0"



NOTE: ALL STAIRS TO BE METAL WITH PRE-CAST TERRAZZO TREADS AND PLATFORM, UNLESS OTHERWISE SHOWN OR NOTED. SEE DETAILS ON SHEET NO. 69 & 70.

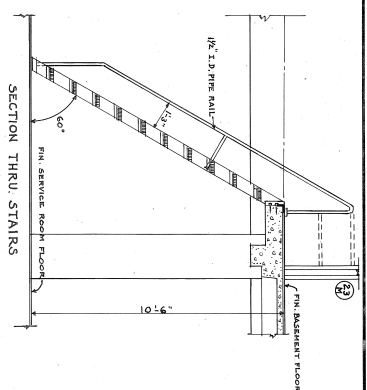

SECTION THRU STAIRS

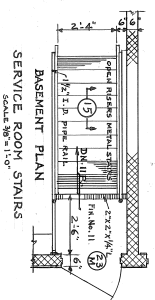


BASEMENT PLAN
SERVICE ROOM STAIRS
SCALE 1/8" = 1'-0"

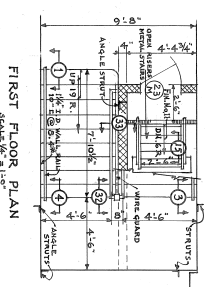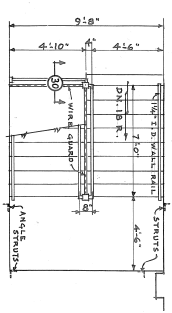


SECOND, THIRD & FOURTH FLOORS SIMILAR TO STAIRS No. 1

STAIRS No. 3

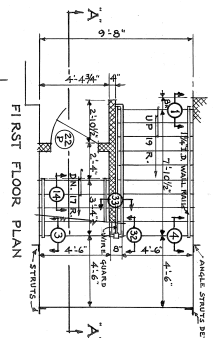


FIRST FLOOR PLAN

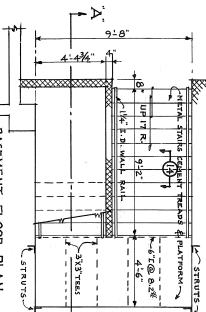


STAIRS No. 2


SECOND, THIRD & FOURTH FLOOR PLANS SIMILAR TO STAIRS No. 1 REVERSED
FIFTH FLOOR PLAN SIMILAR TO STAIR No. 3 REVERSED

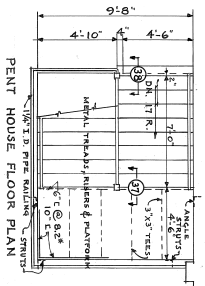


PENT HOUSE FLOOR PLAN

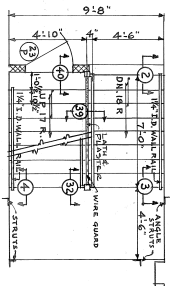


FIRST FLOOR PLAN

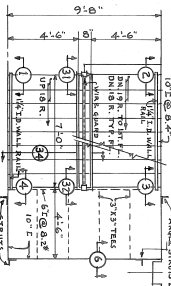

SECOND, THIRD AND FOURTH FLOOR PLAN

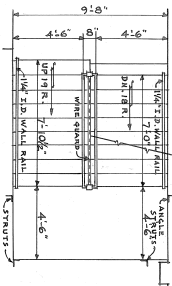

FIRST FLOOR PLAN

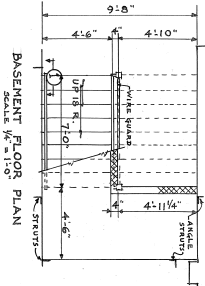

BASEMENT FLOOR PLAN

ROOF PLAN & STAIR DETAILS
MEDICAL REHABILITATION BLDG. No. 18
VETERANS ADMINISTRATION
LEBANON, PA.

NO.	REVISIONS	NUMBER
1	As Shown	18-6
2	Revised	18-6
3	Revised	18-6
VETERANS ADMINISTRATION
WASHINGTON, D. C.

APPROVED
ASSISTANT ADMINISTRATOR
CHIEF DESIGN DIVISION