

01 BASEMENT FOUNDATION PLAN - SOLUTION 1  
SCALE: 1/8" = 1'-0"


01 BASEMENT FOUNDATION PLAN - SOLUTION 2  
SCALE: 1/8" = 1'-0"

02 GROUND LEVEL FRAMING PLAN  
SCALE: 1/8" = 1'-0"

03 LEVEL 2 FRAMING PLAN  
SCALE: 1/8" = 1'-0"

04 ROOF FRAMING PLAN  
SCALE: 1/8" = 1'-0"

05 PENTHOUSE ROOF FRAMING PLAN  
SCALE: 1/8" = 1'-0"

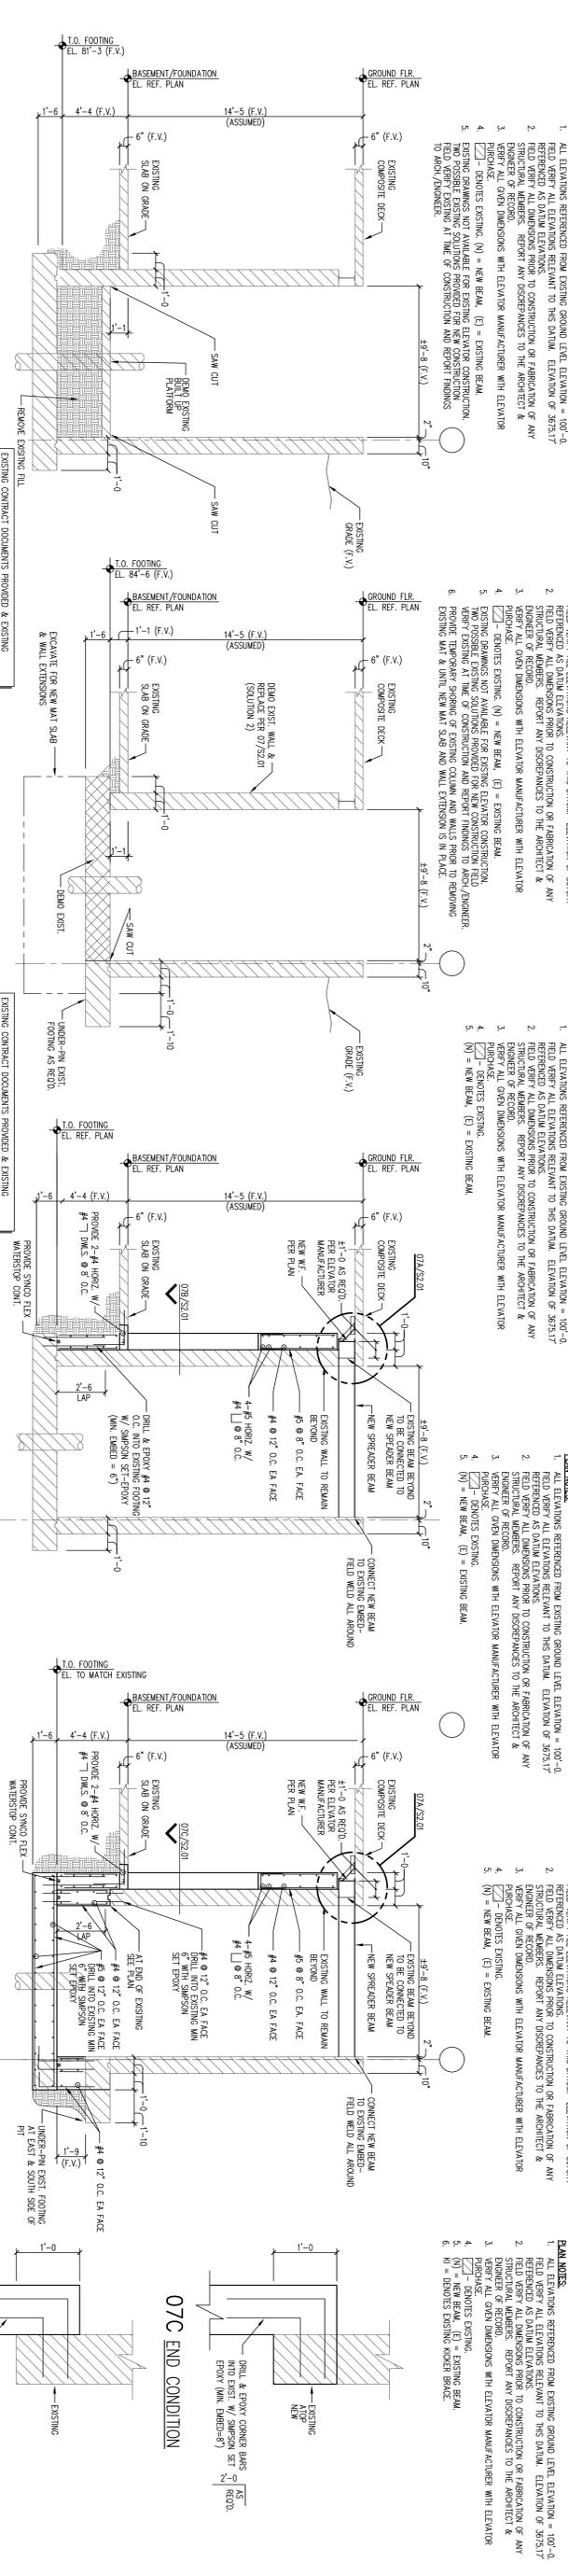

06 EXISTING SECTION - SOLUTION 1  
SCALE: 1/4" = 1'-0"

06 EXISTING SECTION - SOLUTION 2  
SCALE: 1/4" = 1'-0"


07 MODIFIED SECTION - SOLUTION 1  
SCALE: 1/4" = 1'-0"

07 MODIFIED SECTION - SOLUTION 2  
SCALE: 1/4" = 1'-0"

07A TOP CONDITION

07B END CONDITION

07C END CONDITION

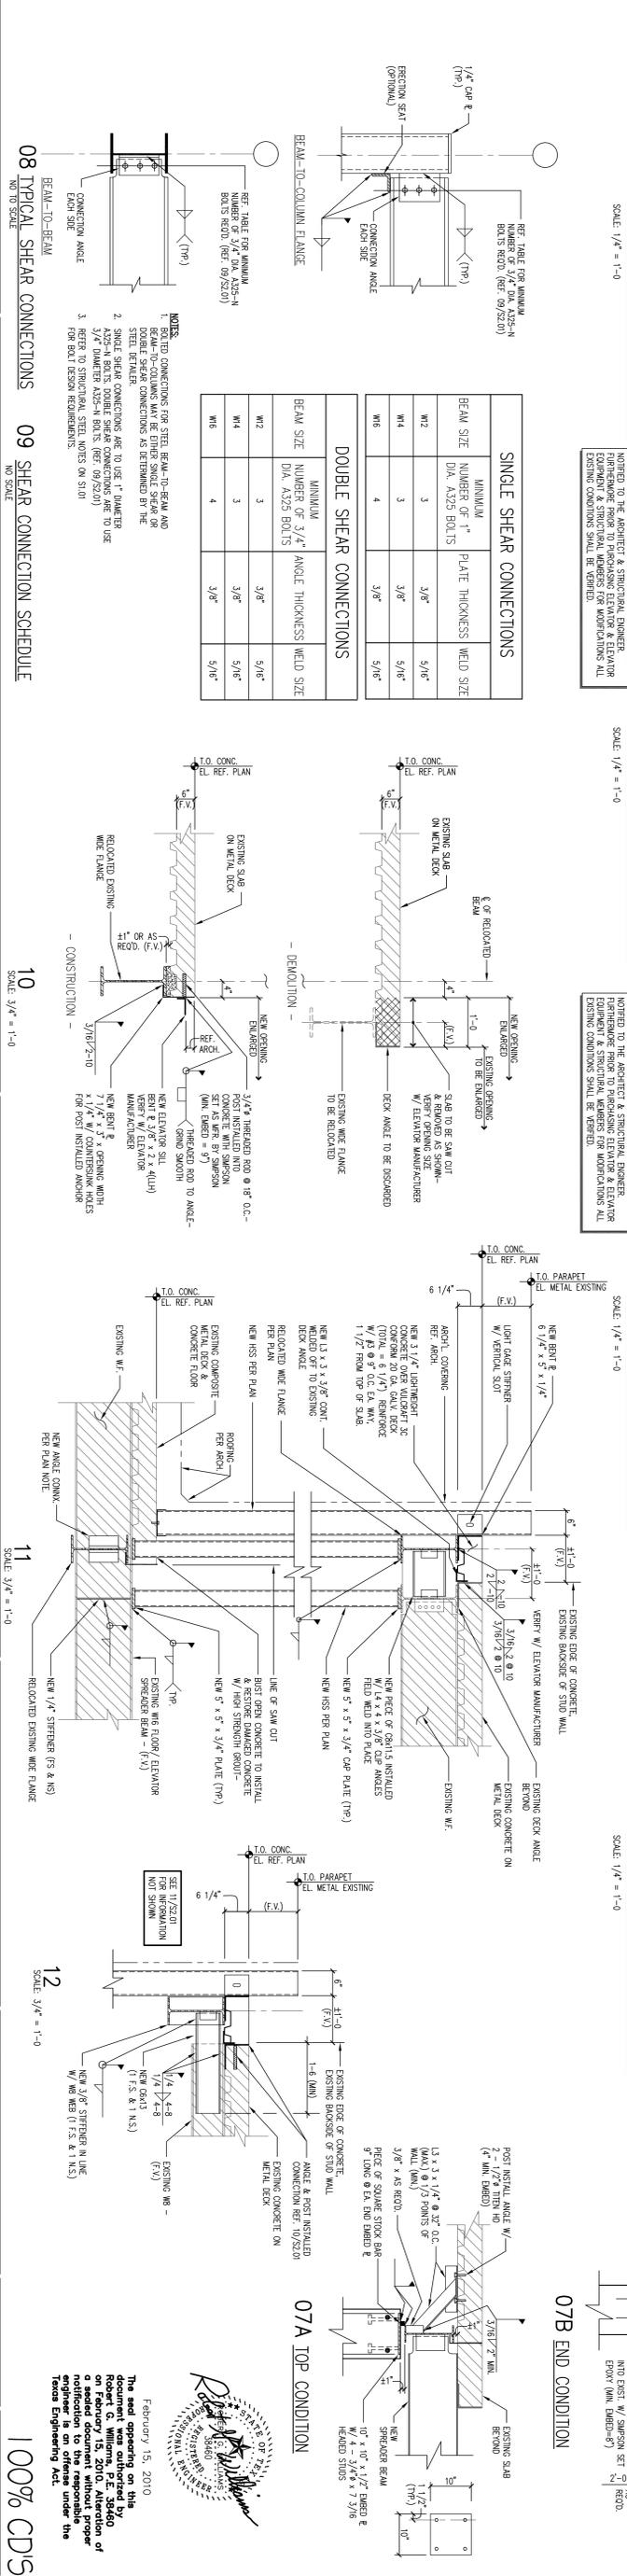

08 TYPICAL SHEAR CONNECTIONS  
NO SCALE

09 SHEAR CONNECTION SCHEDULE  
NO SCALE

10  
SCALE: 3/4" = 1'-0"

11  
SCALE: 3/4" = 1'-0"

12  
SCALE: 3/4" = 1'-0"

The seal appearing on this document is the seal of Robert G. Williams, P.E., State of Arizona, License No. 15000. Attention of a sealed document without proper engineer is an offense under the Texas Engineering Act.

February 15, 2010  
Robert G. Williams, P.E.  
State of Arizona, License No. 15000  
Attention of a sealed document without proper engineer is an offense under the Texas Engineering Act.

100% CDS

Office of Construction and Facilities Management

Project Number VA 504-11-105

Building Number 29

Dwg. Number 8 of

Department of Veterans Affairs

Approved Project Director

Structural Framing Plans

Location VAUC - THOMAS E. CREEK

Date 2.18.10

Checked

Drawn

SBBL Architecture + Planning

1001 North Alvernon Way #105, Tucson, Arizona 85711

e: sbhl@sbpl.biz

ARCHITECT/ENGINEERS:

CONSULTANTS:

BRACKETT DAVIS DRAKE, Inc.

414 North Central Expressway, Suite 1100, Costa Mesa, CA 92626

Telephone: (714) 261-1111 Fax: (714) 261-1100

BDD 09/13

Revisions:

Date

1

2

3

4

5

6

7

8

9

10

11

12

one eighth inch = one foot

one quarter inch = one foot

three eighths inch = one foot

one half inch = one foot

three quarters inch = one foot

one inch = one foot

one and one half inches = one foot

three inches = one foot

VA FORM GR-6231