




22,910 NUSF

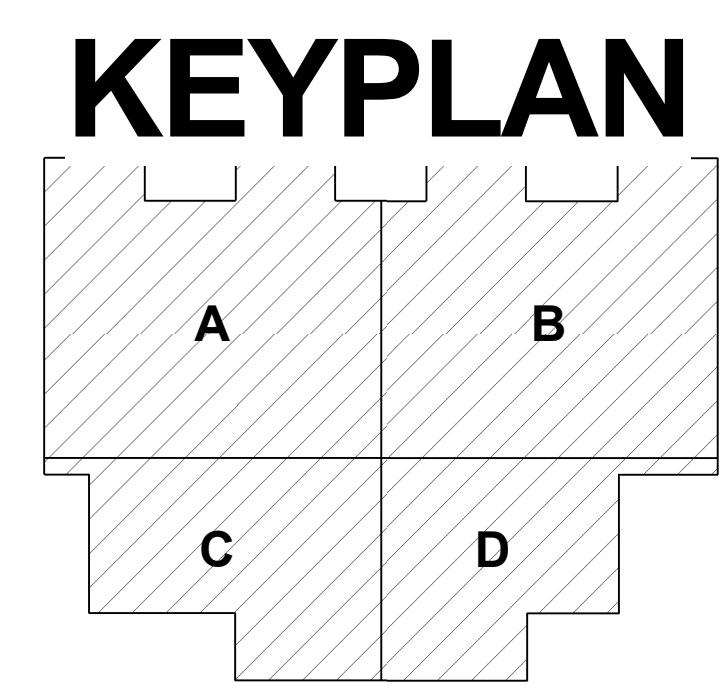

CONSULTANT:  
  
The LA Group  
40 Long Alley  
Saratoga Springs, NY 12866  
T: 518.587.8100  
www.thelagroup.com

ARCHITECT/ENGINEERS:  
  
CANNONDESIGN  
1100 Clark Avenue  
St. Louis, Missouri 63102  
T: 314.241.6250  
F: 314.241.2570

Drawing Title  
**LEVEL 01 FLOOR PLAN**  
1/8" = 1'-0"

Project Title  
**VA OUTPATENT CLINIC**  
  
Location  
JOHNSON COUNTY, KS  
Date  
DEC 18, 2015

Project Number  
CANNON DESIGN PROJECT NO. 3850.06  
Building Number  
  
Drawing Number  
**A0101**  
DWG 4 OF 13

NOT FOR CONSTRUCTION  
  
Office of  
Construction  
and Facilities  
Management  
  
Department of  
Veterans Affairs

one eighth inch = one foot  
one quarter inch = one foot  
three eighths inch = one foot  
one half inch = one foot  
three quarters inch = one foot  
one inch = one foot  
one and one half inches = one foot  
two inches = one foot  
three inches = one foot  
four inches = one foot  
five inches = one foot  
six inches = one foot  
seven inches = one foot  
eight inches = one foot  
nine inches = one foot  
ten inches = one foot  
eleven inches = one foot  
twelve inches = one foot  
thirteen inches = one foot  
fourteen inches = one foot  
fifteen inches = one foot  
sixteen inches = one foot  
seventeen inches = one foot  
eighteen inches = one foot  
nineteen inches = one foot  
twenty inches = one foot  
twenty one inches = one foot  
twenty two inches = one foot  
twenty three inches = one foot  
twenty four inches = one foot  
twenty five inches = one foot  
twenty six inches = one foot  
twenty seven inches = one foot  
twenty eight inches = one foot  
