


Department Of Veterans Affairs

FORT LOGAN NATIONAL CEMETERY DENVER, COLORADO

COMMITTAL SHELTERS A, B, & C DOOR REPAIRS AND SKYLIGHT REPLACEMENT

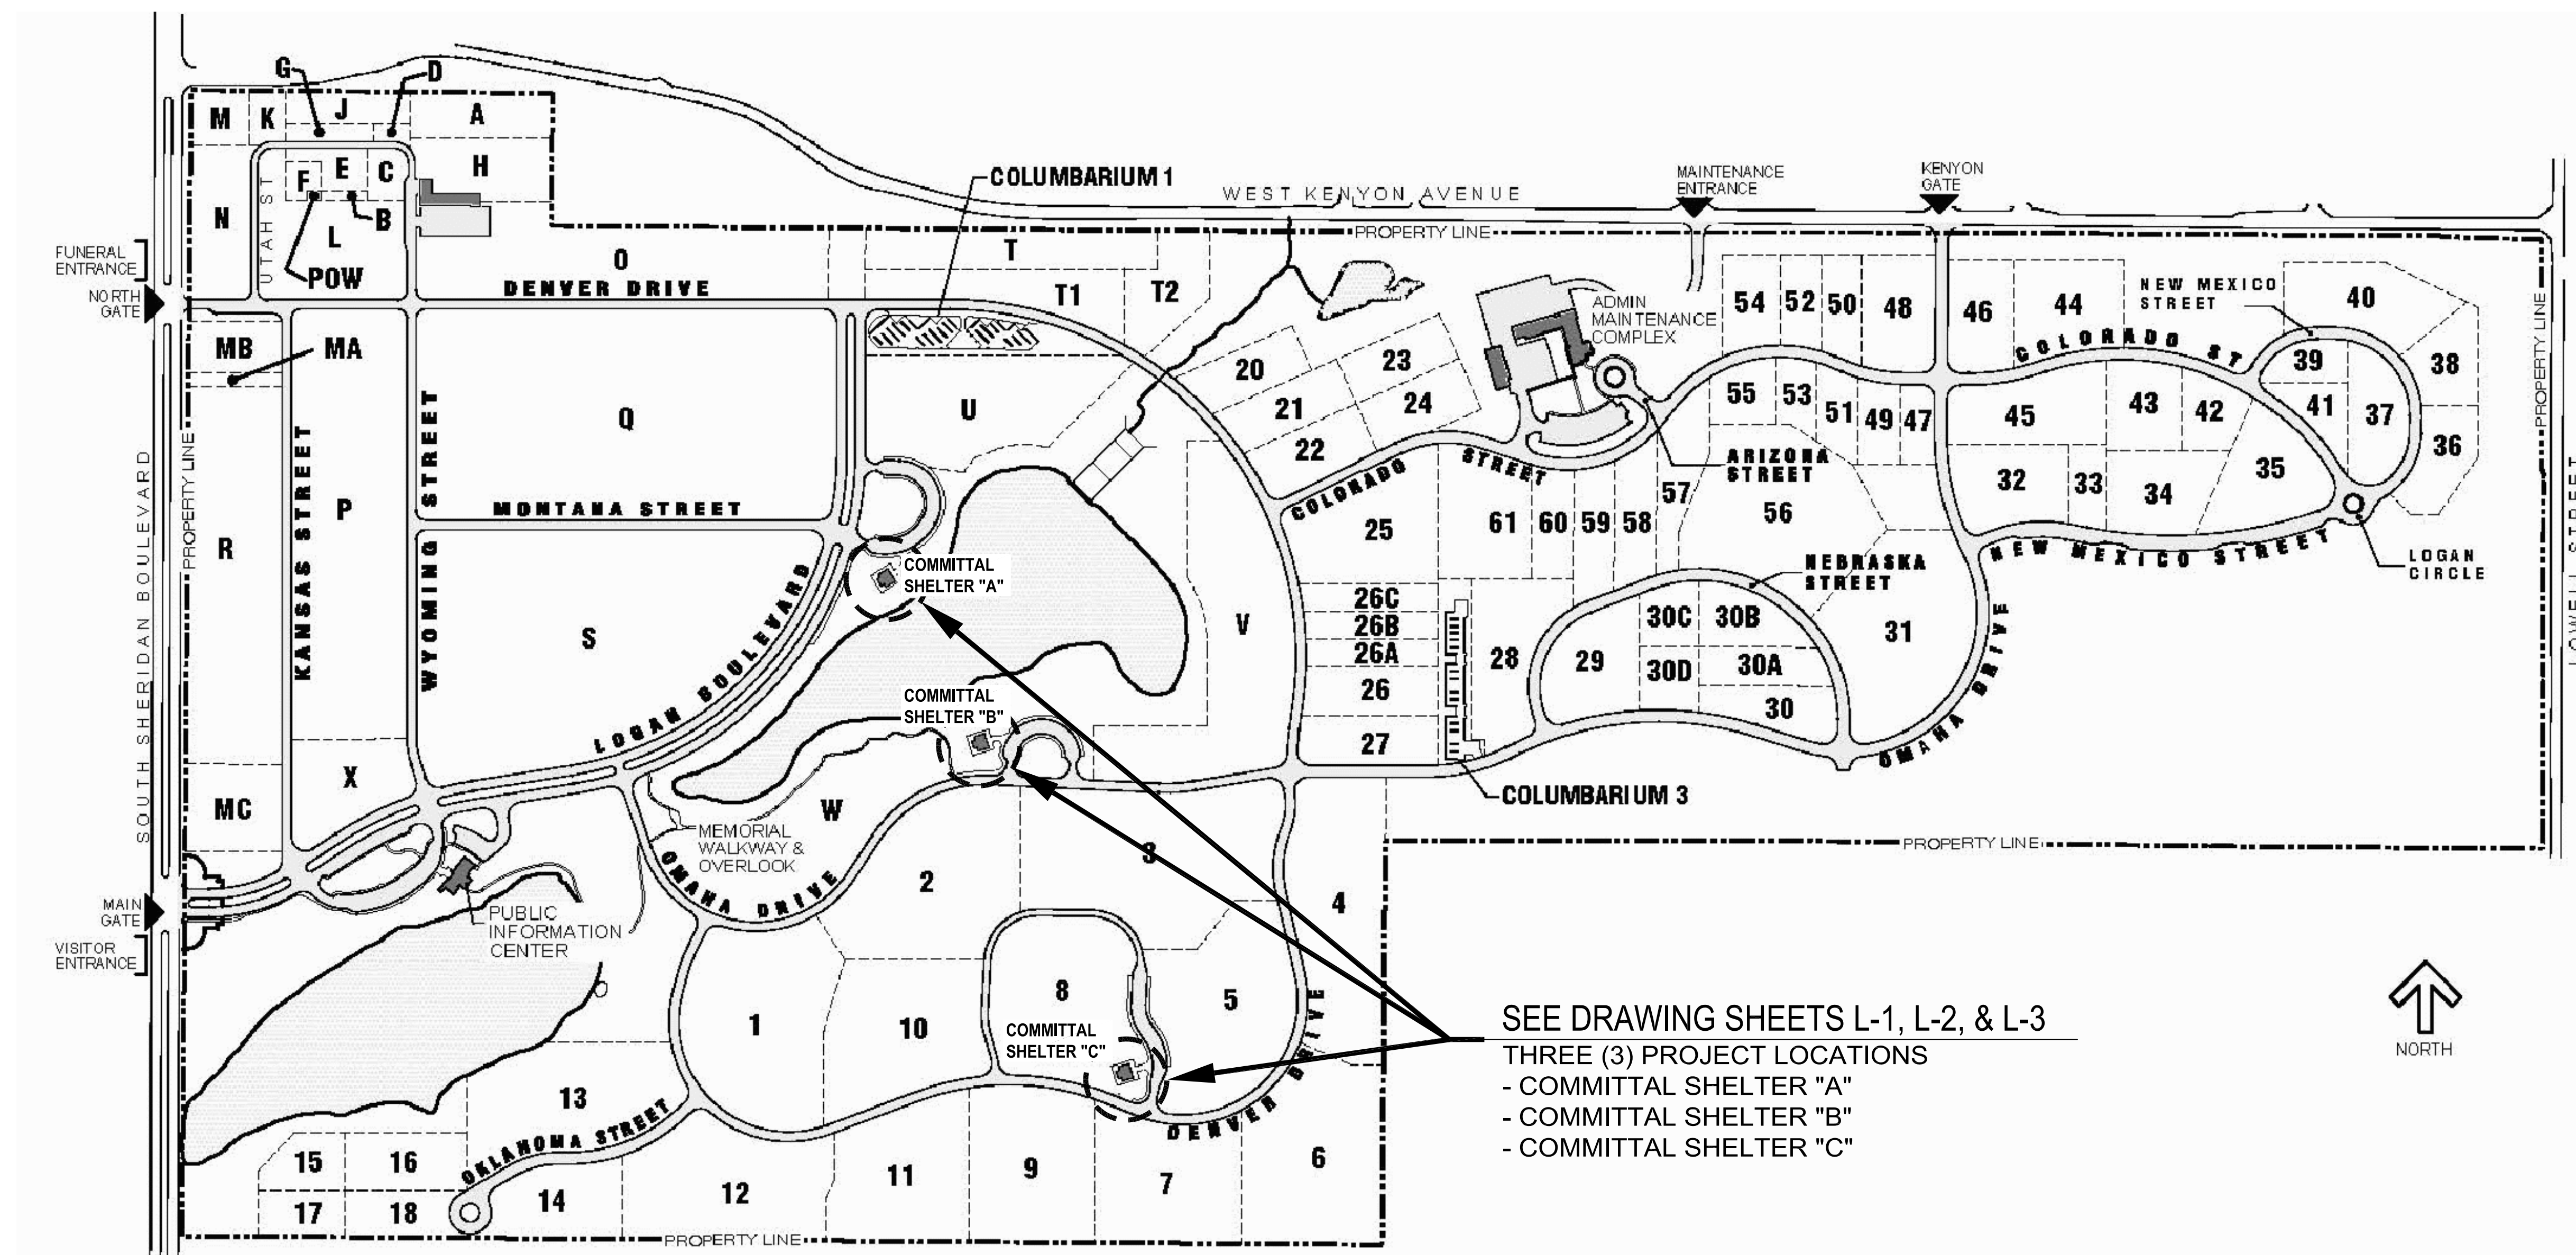

SHEET INDEX:


- X - 1 COVER SHEET & SHEET INDEX
- L - 1 EXISTING CONDITIONS - PLANS, DETAILS, & ELEVATIONS
- L - 2 NEW WORK - ELEVATIONS, DETAILS & SECTIONS
- L - 3 REFERENCE PHOTOS - EXISTING CONDITIONS & EXAMPLES

2G SITE PLAN - FORT LOGAN NATIONAL CEMETERY
L-1 NTS


SEE DRAWING SHEETS L-1, L-2, & L-3
THREE (3) PROJECT LOCATIONS
- COMMITTAL SHELTER "A"
- COMMITTAL SHELTER "B"
- COMMITTAL SHELTER "C"

| | | | | | | | | | | | |
|-----------|--|------|--|----------------------------------|--|-------------------------------------------------------|--|--------------------------------------------------------------------------------------------|--|----------------------------------|--|
| Revisions | | Date | | NATIONAL CEMETERY ADMINISTRATION | | Drawing Title COVER SHEET & SHEET INDEX | | Project Title SHELTERS A, B, & C DOOR REPAIRS & SKYLIGHT REPLCMT | | Date 04/13/2016 | |
| | | | | | | Approved: Division Chief | | Building Number ---- | | Project No. 888-16-201 | |
| | | | | | | Approved: Service Director | | Checked . | | DRAWING NO. X-1 | |
| | | | | | | | | Drawn RLD | | Dwg. 1 Of 4 | |
| | | | | | | | | Location FORT LOGAN NATIONAL CEMETERY | | | |


one inch = two hundred feet
A
0 200 400
one inch = one hundred feet
B
0 200 400
one inch = sixty feet
C
0 100 200
one inch = fifty feet
D
0 100 200
one inch = forty feet
E
0 80 160
one inch = thirty feet
F
0 60 120
one inch = twenty feet
G
0 40 80
one inch = ten feet

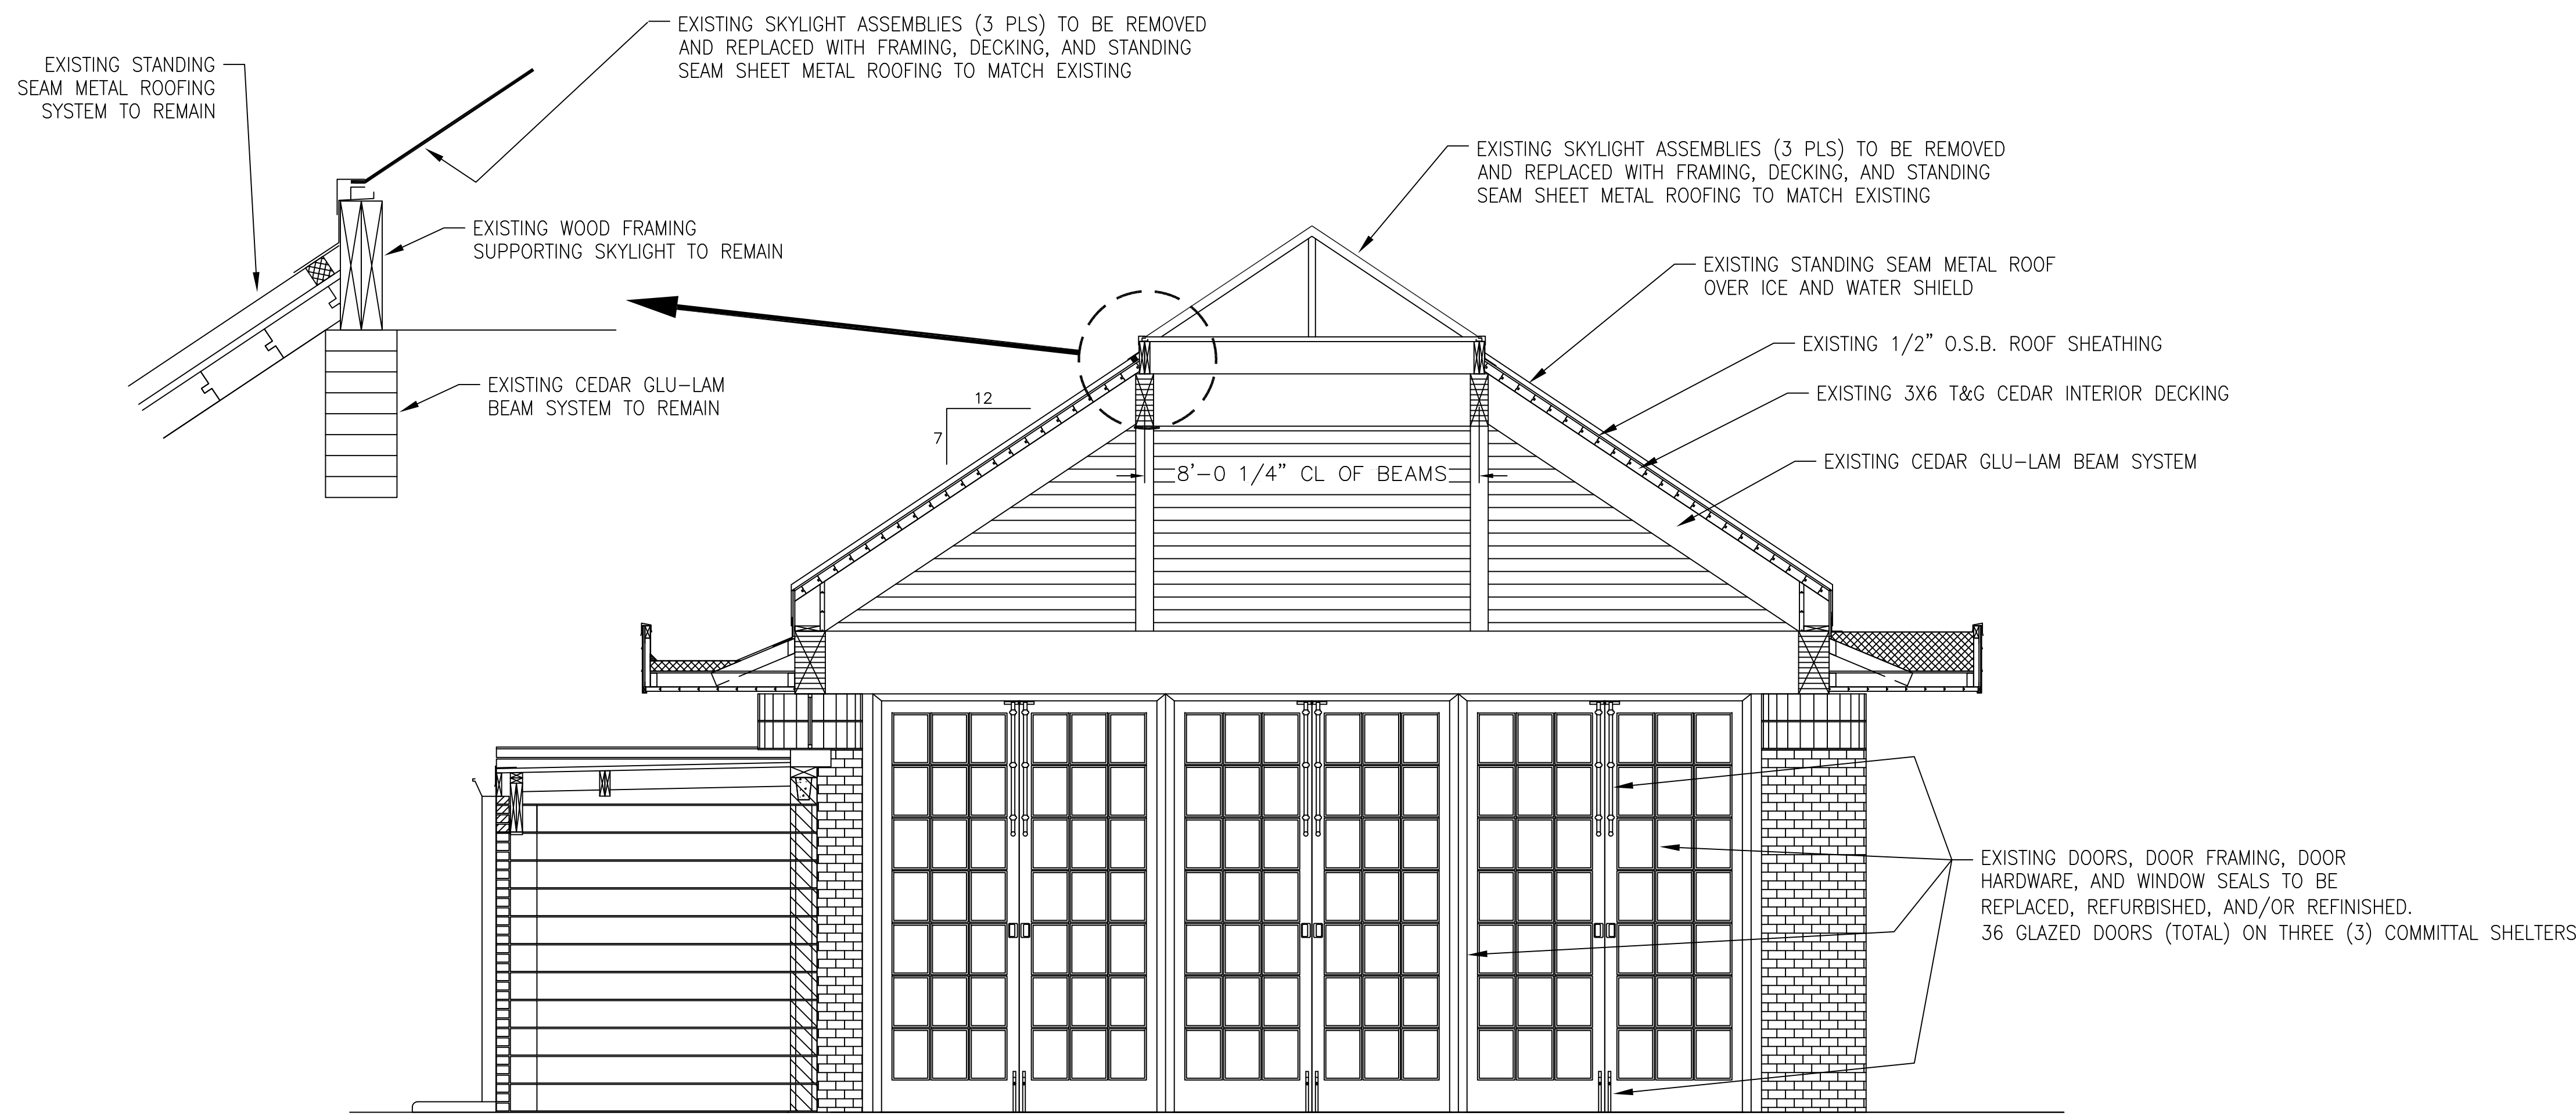


1C
L-1 SECTION - INTERIOR VIEW OF DOORS AND SKYLIGHT
SCALE: 3/8" = 1' - 0"

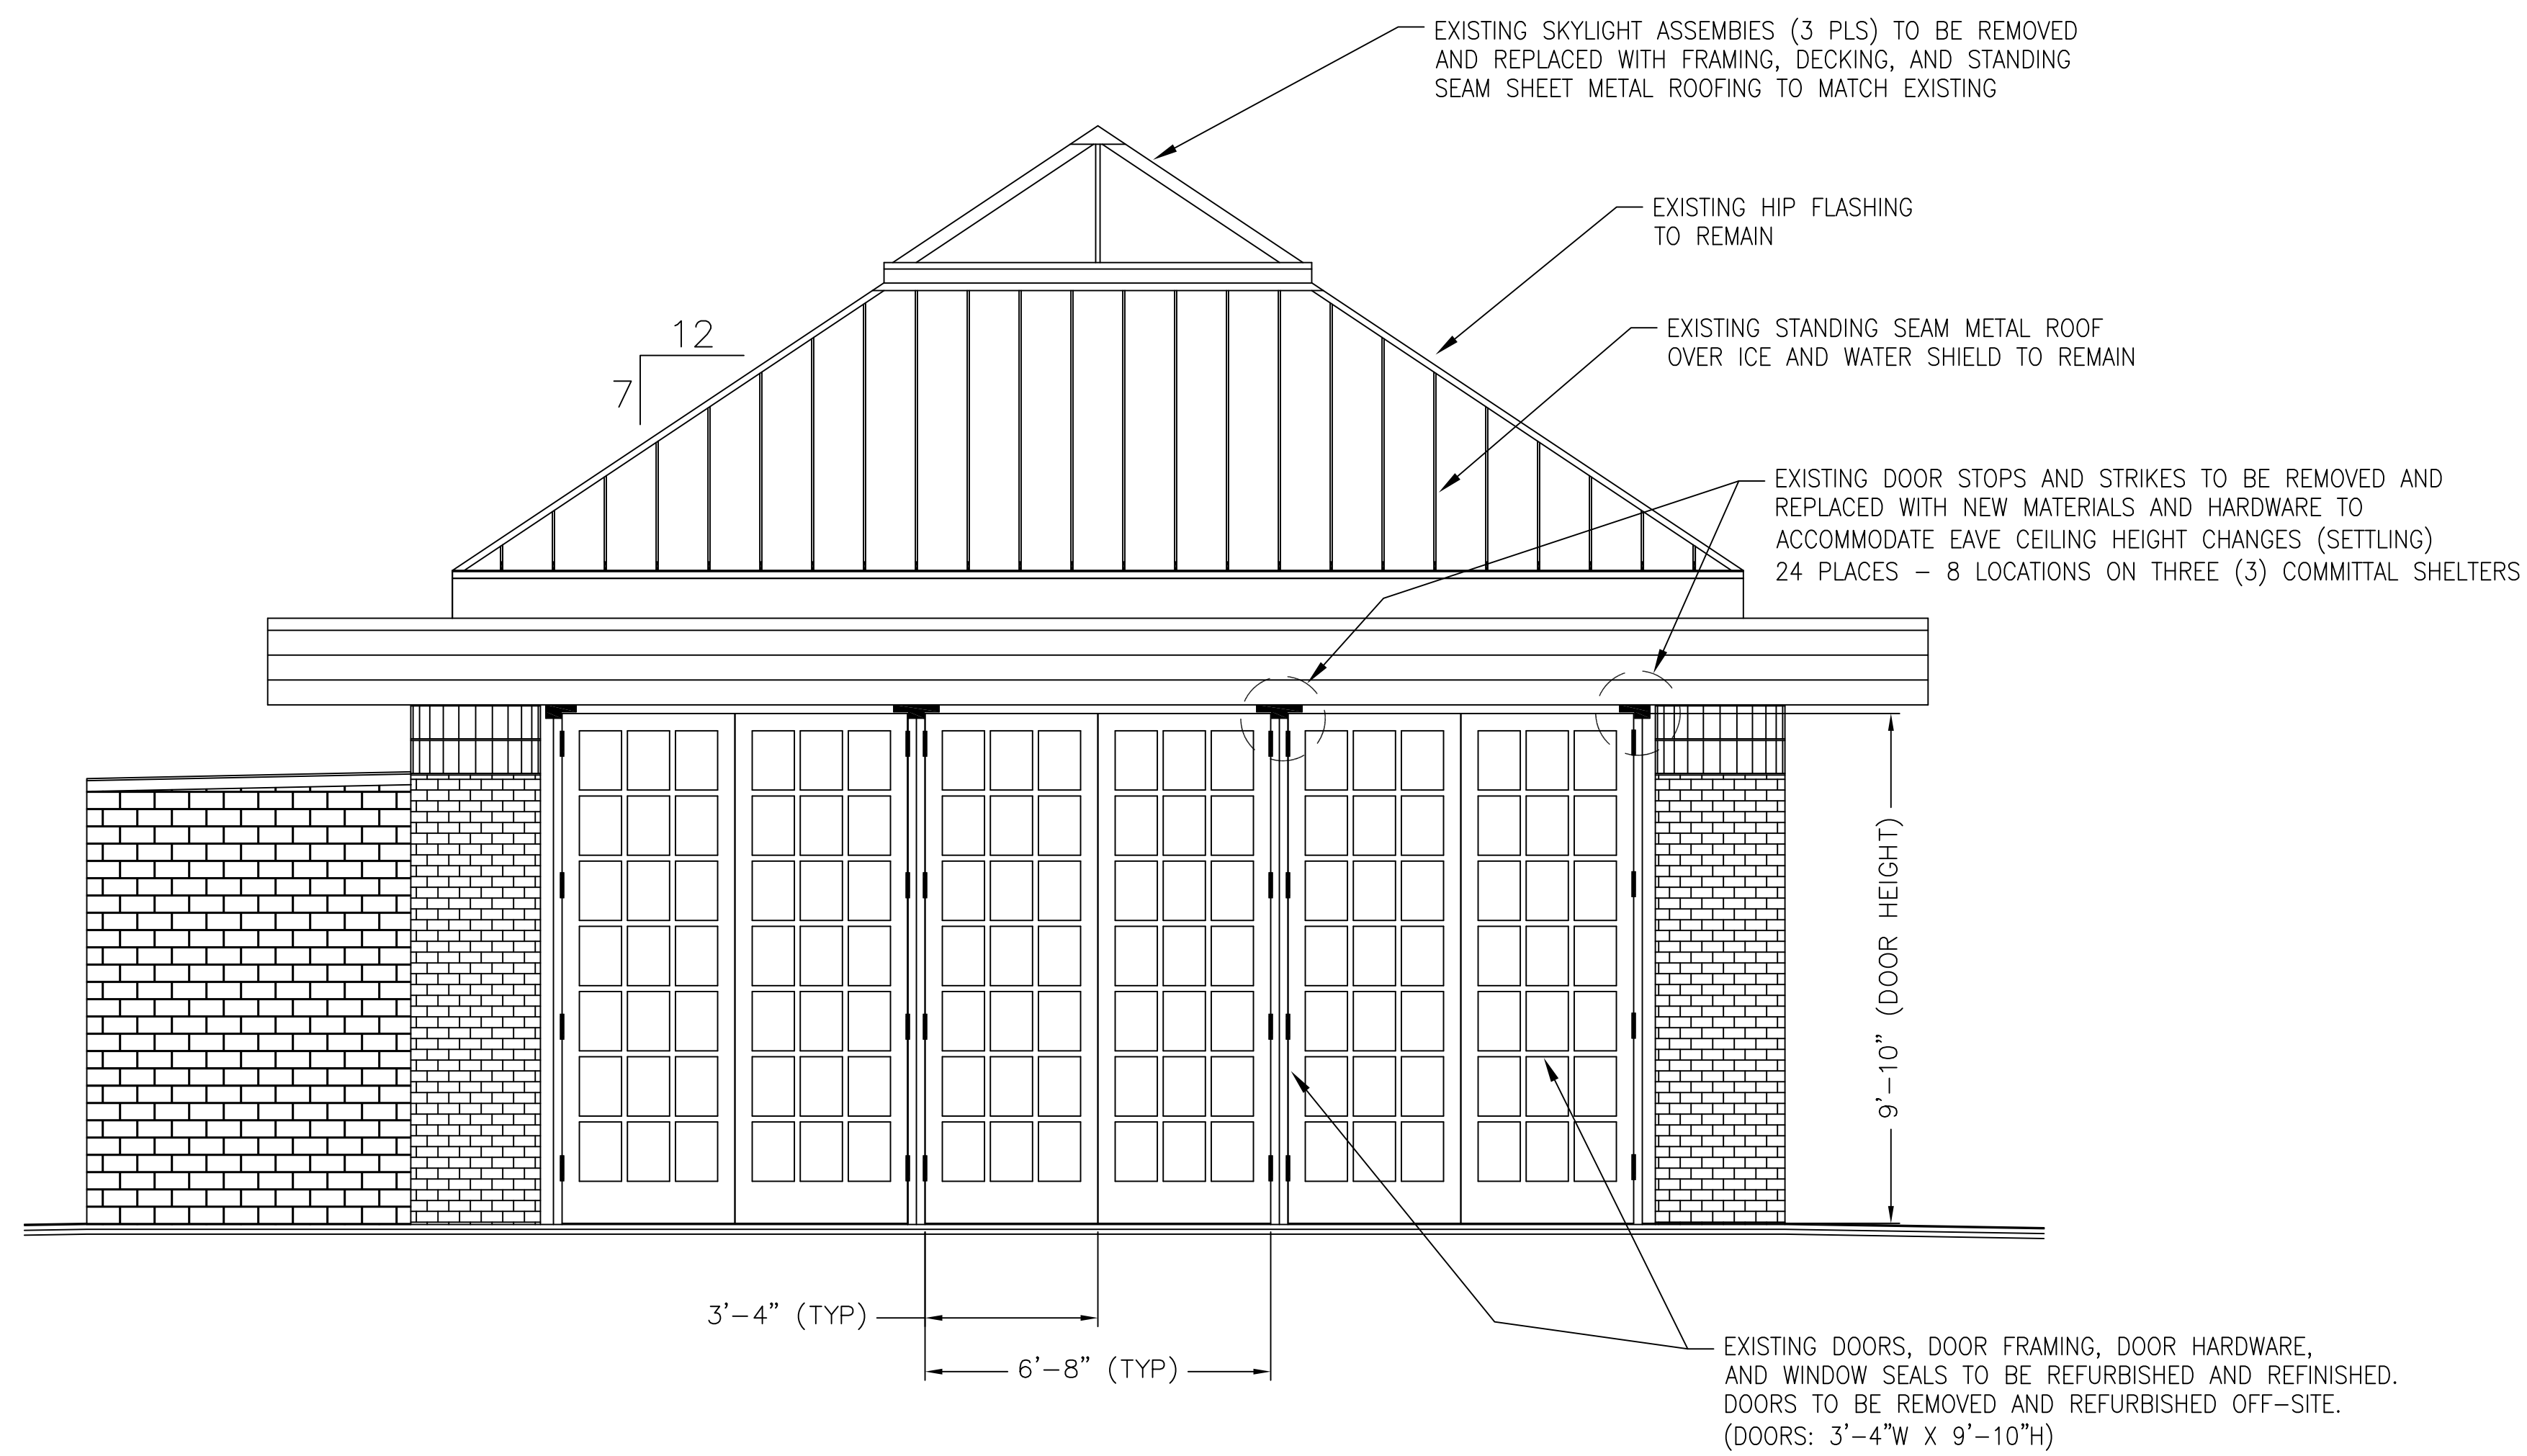

1G
L-1 ELEVATION - EXTERIOR VIEW OF DOORS AND SKYLIGHT
SCALE: 3/8" = 1' - 0"


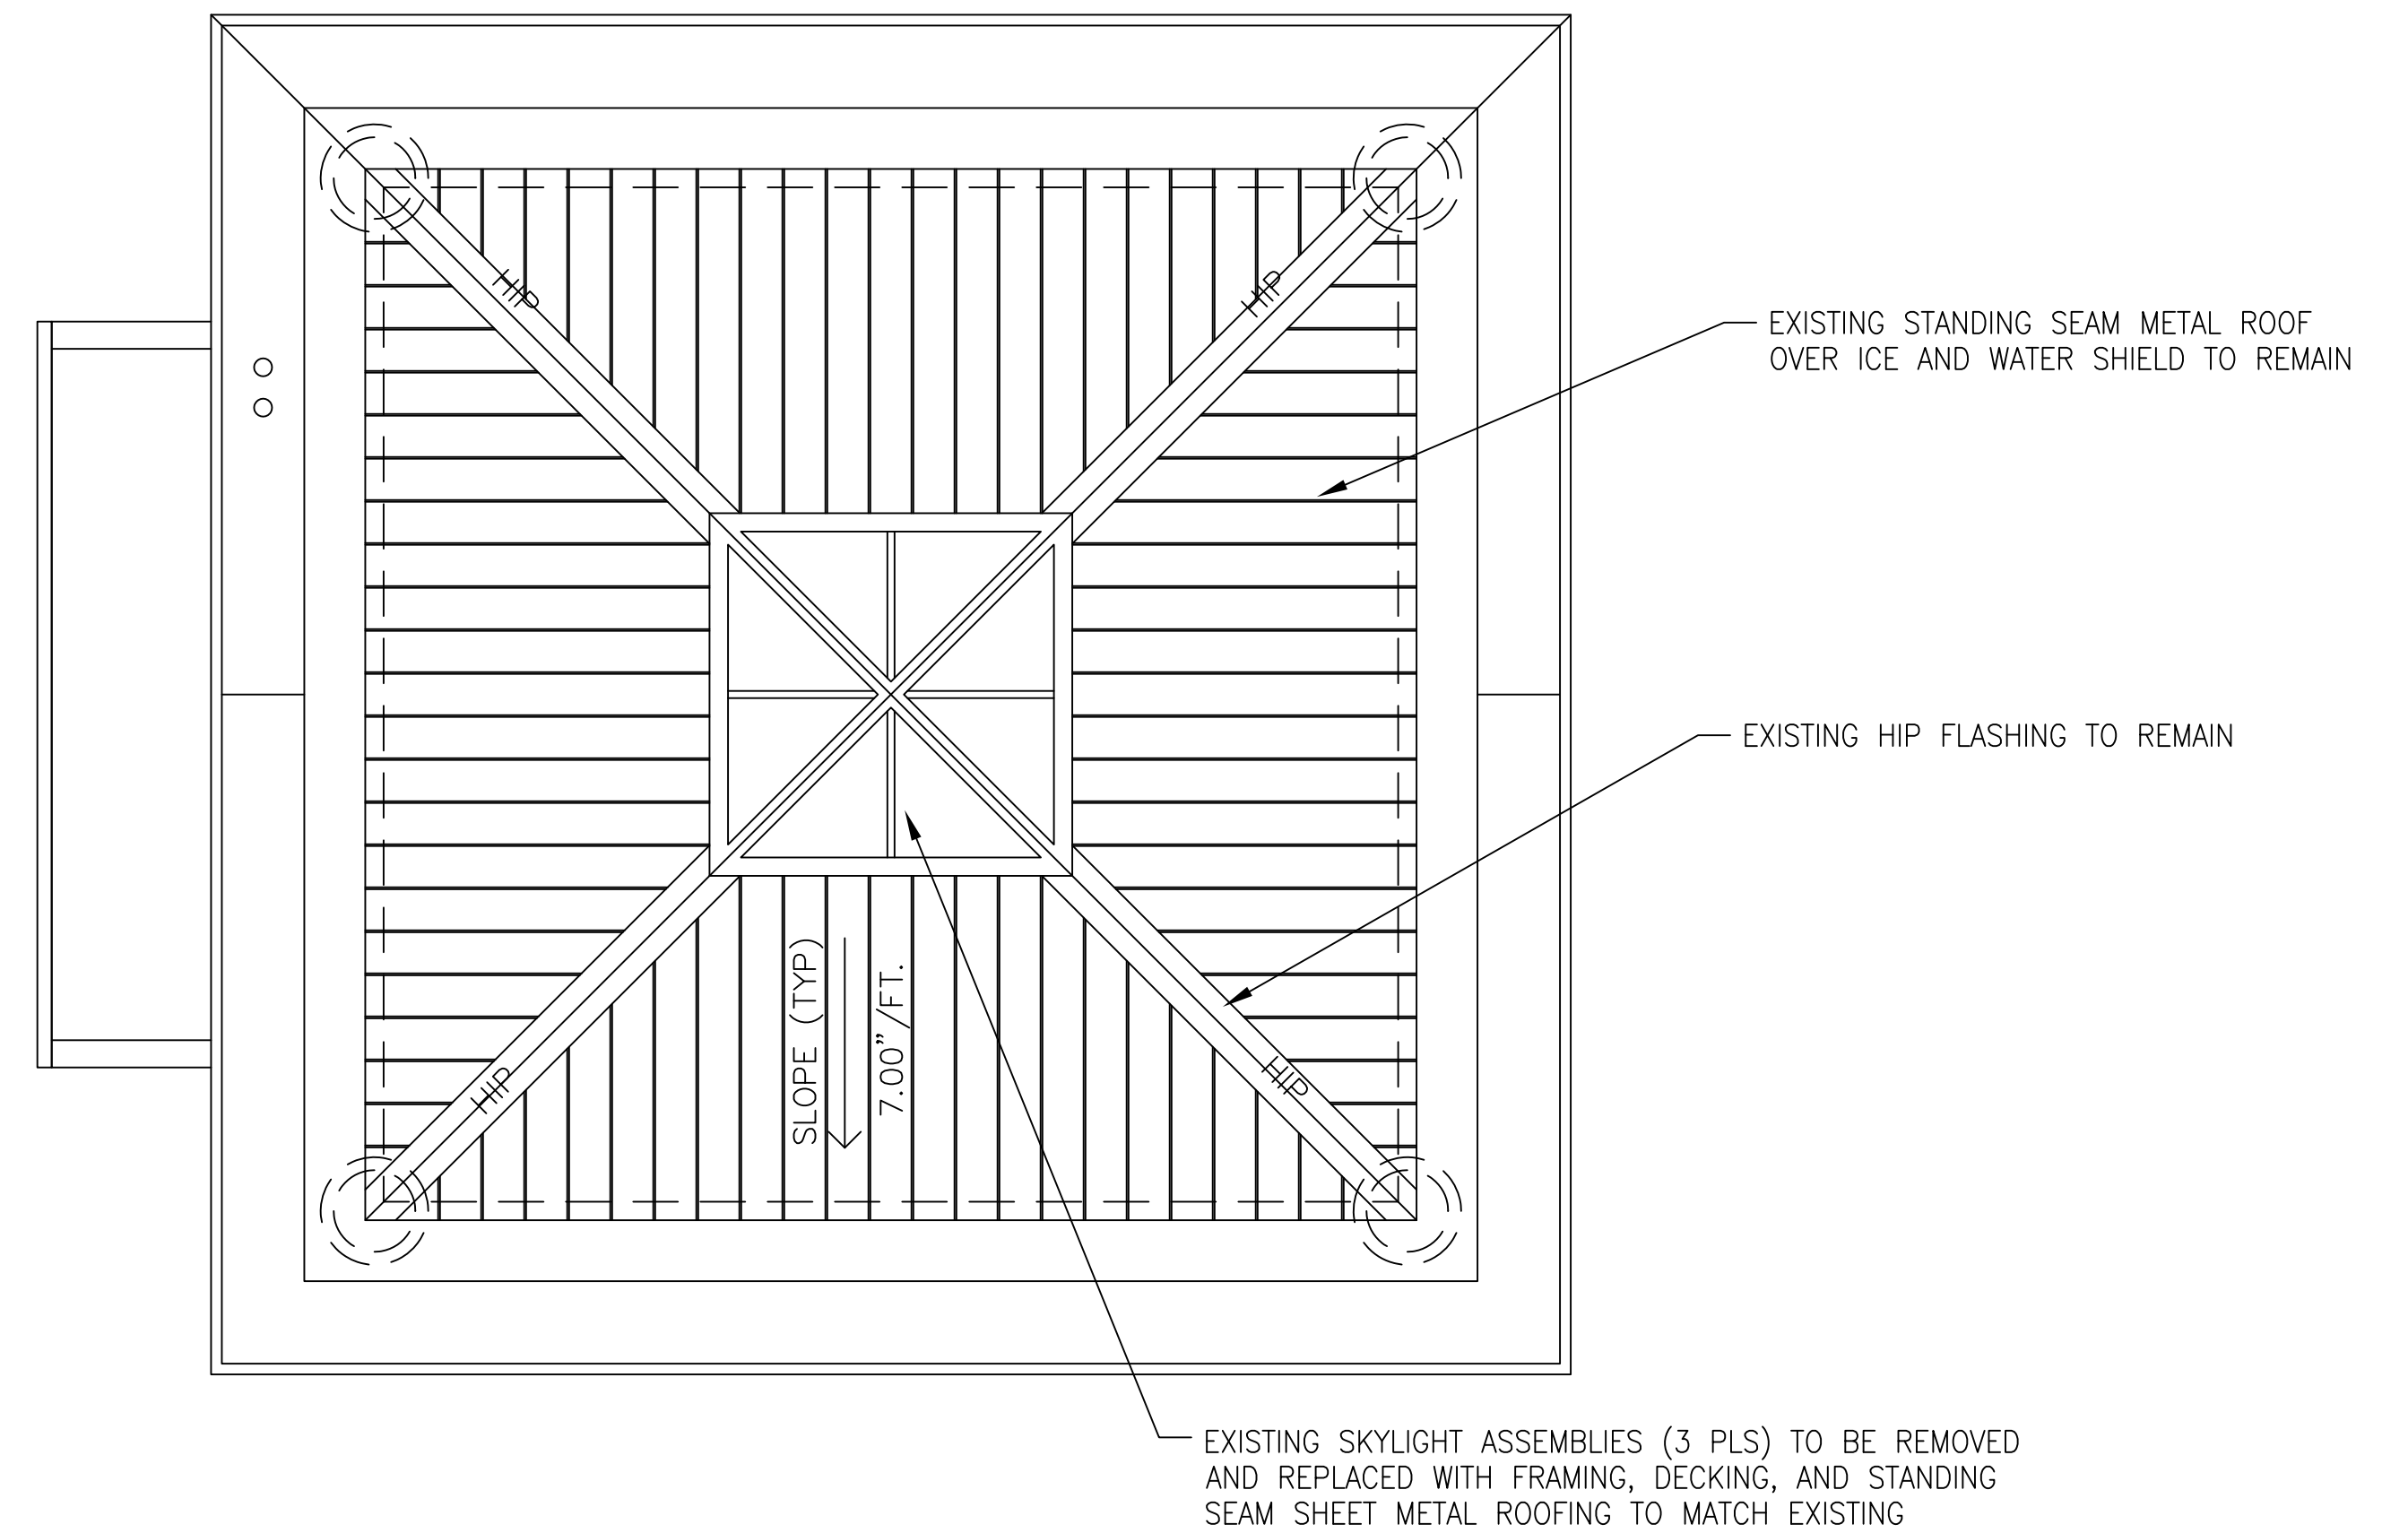


7C
L-1 ROOF PLAN - EXISTING ROOFING AND SKYLIGHT
SCALE: 1/4" = 1' - 0"

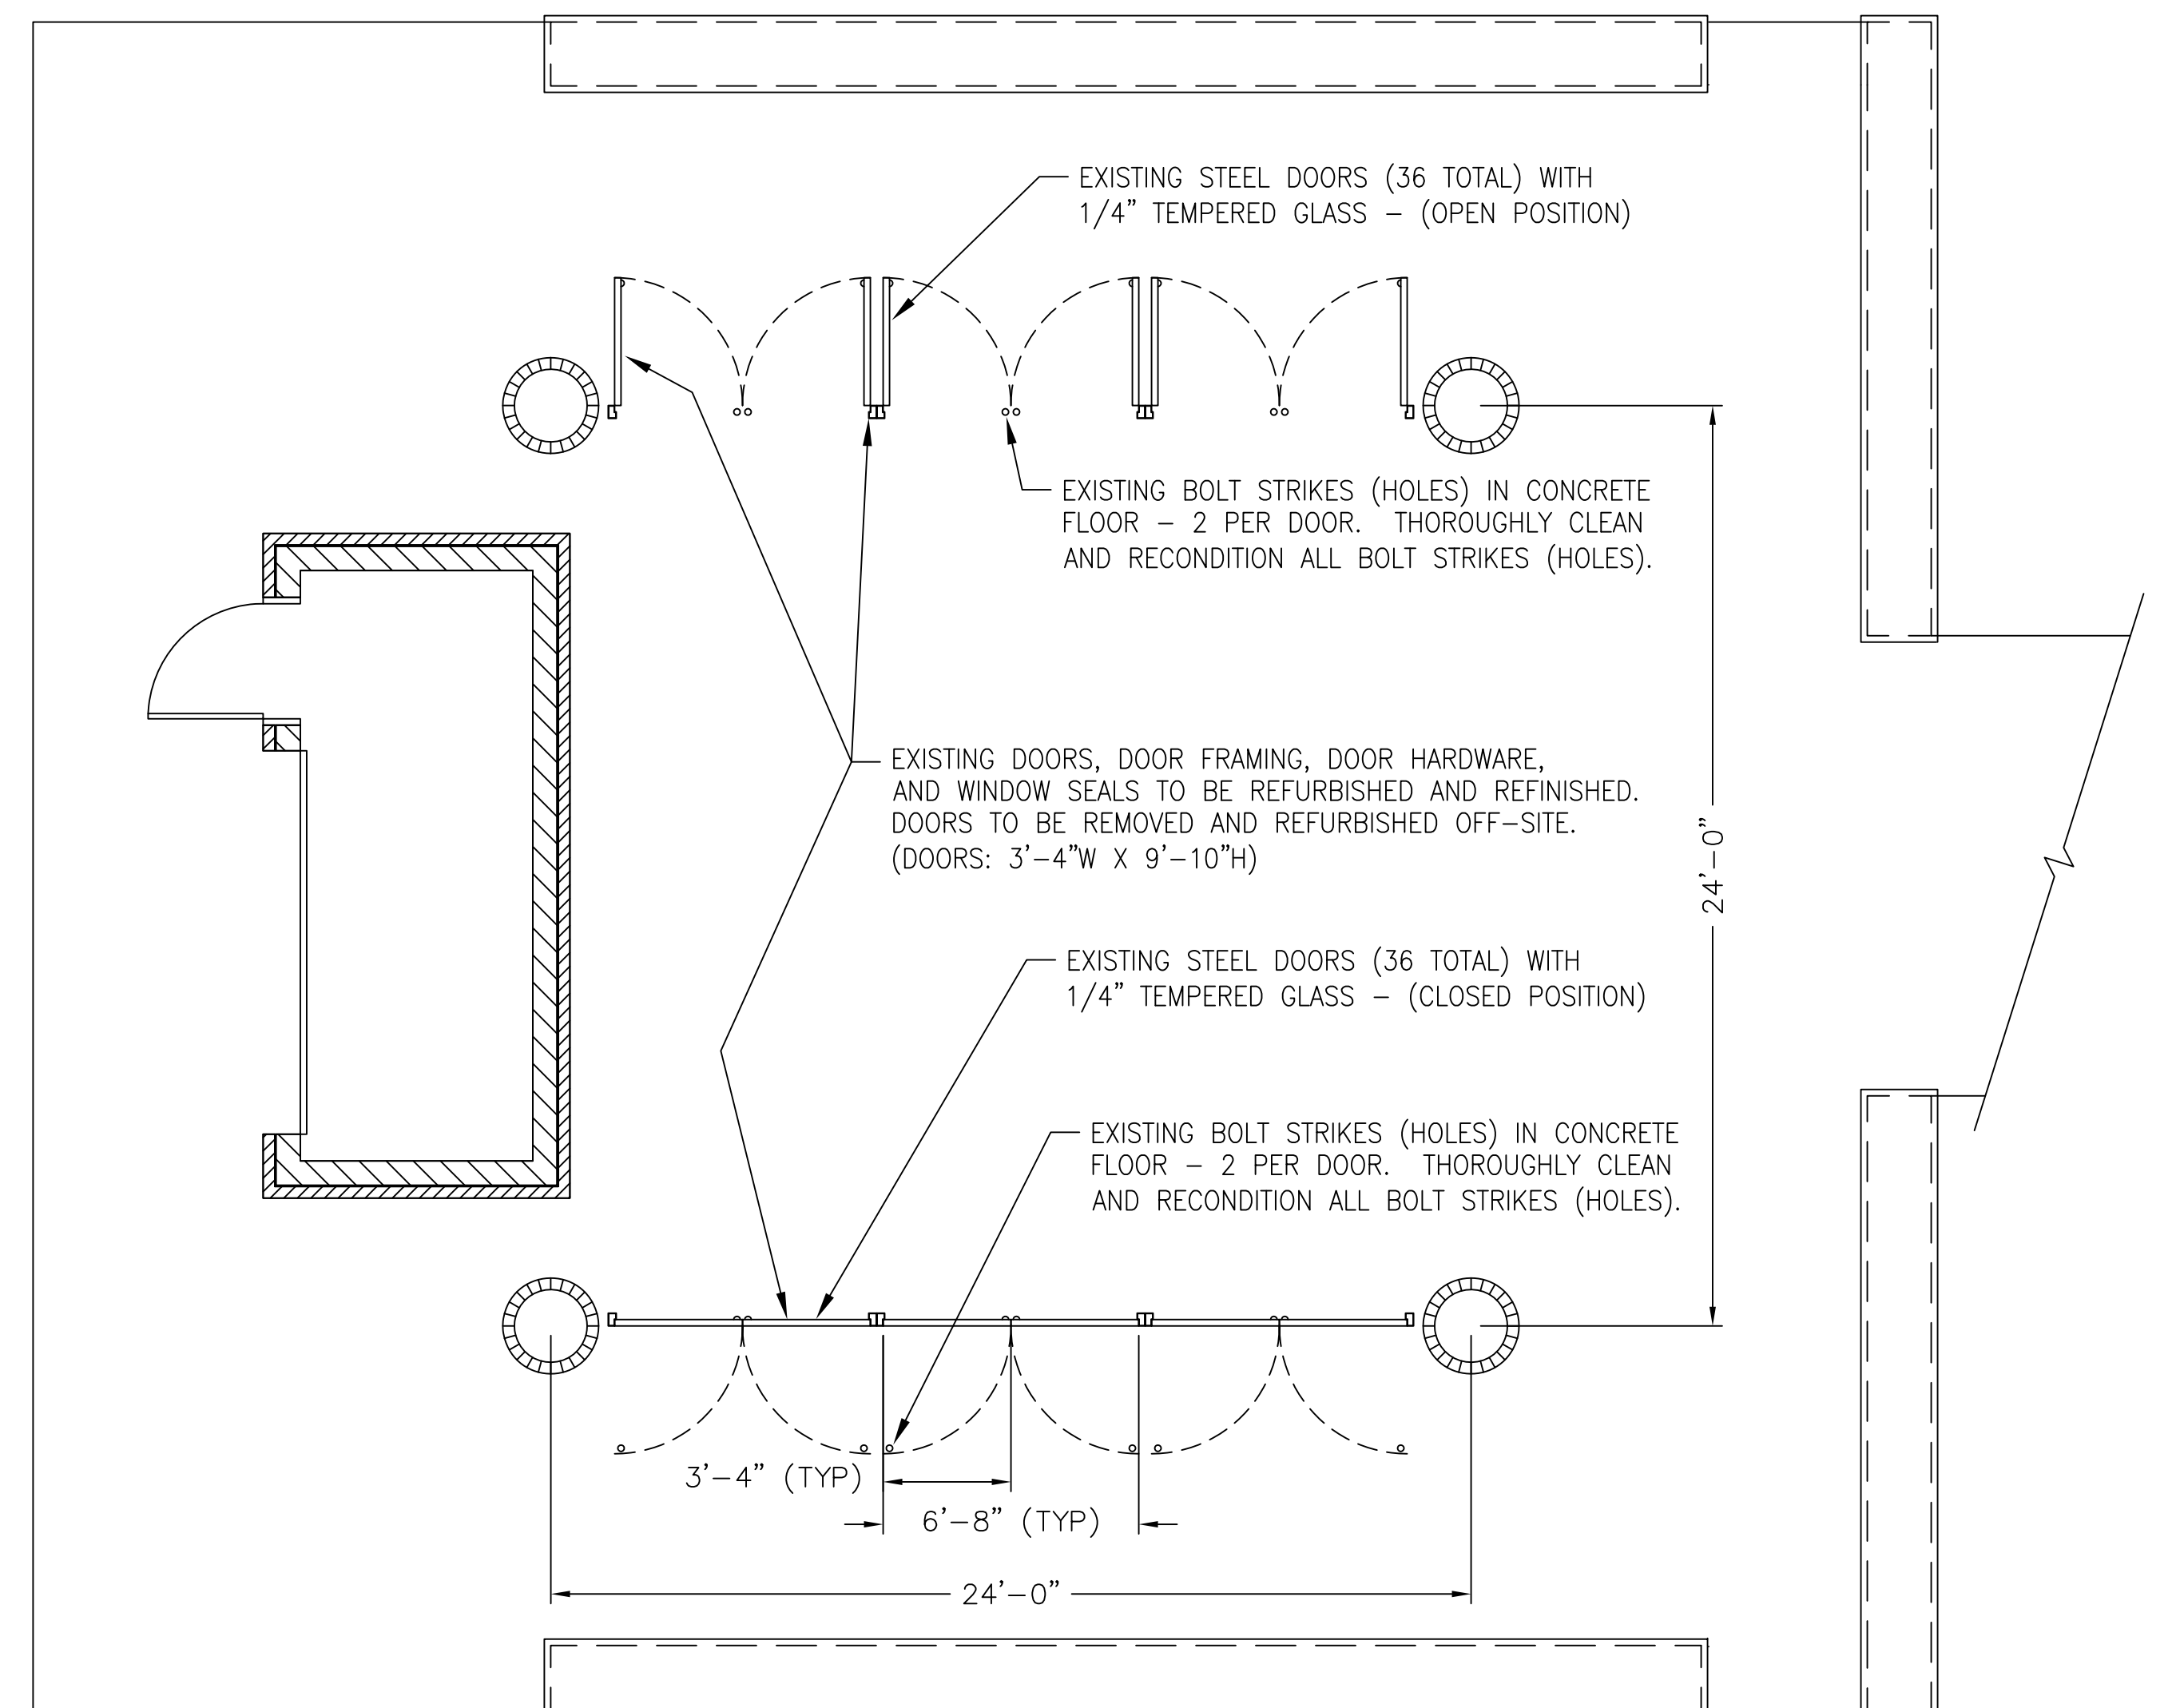


7G
L-1 FLOOR PLAN - EXISTING DOOR LAYOUT
SCALE: 1/4" = 1' - 0"


| | | | | | | | | | |
|----------------------------|--|------|-------------------------------------------------|--|------------------------------------------------------------------------------------|--|--------------------------------------------------------------------------------------------|--|----------------------------------|
| Revisions | | Date | National Cemetery Administration | | Drawing Title EXISTING CONDITIONS PLANS, DETAILS, AND ELEVATIONS | | Project Title SHELTERS A, B, & C DOOR REPAIRS & SKYLIGHT REPLCMT | | Date 04/13/2016 |
| Approved: Division Chief | | | Building Number **** | | Checked . | | Drawn RLD | | Project No. 888-16-201 |
| Approved: Service Director | | | Location FORT LOGAN NATIONAL CEMETERY | | | | | | DRAWING NO. L-1 |
| | | | | | | | | | Dwg. 2 Of 4 |

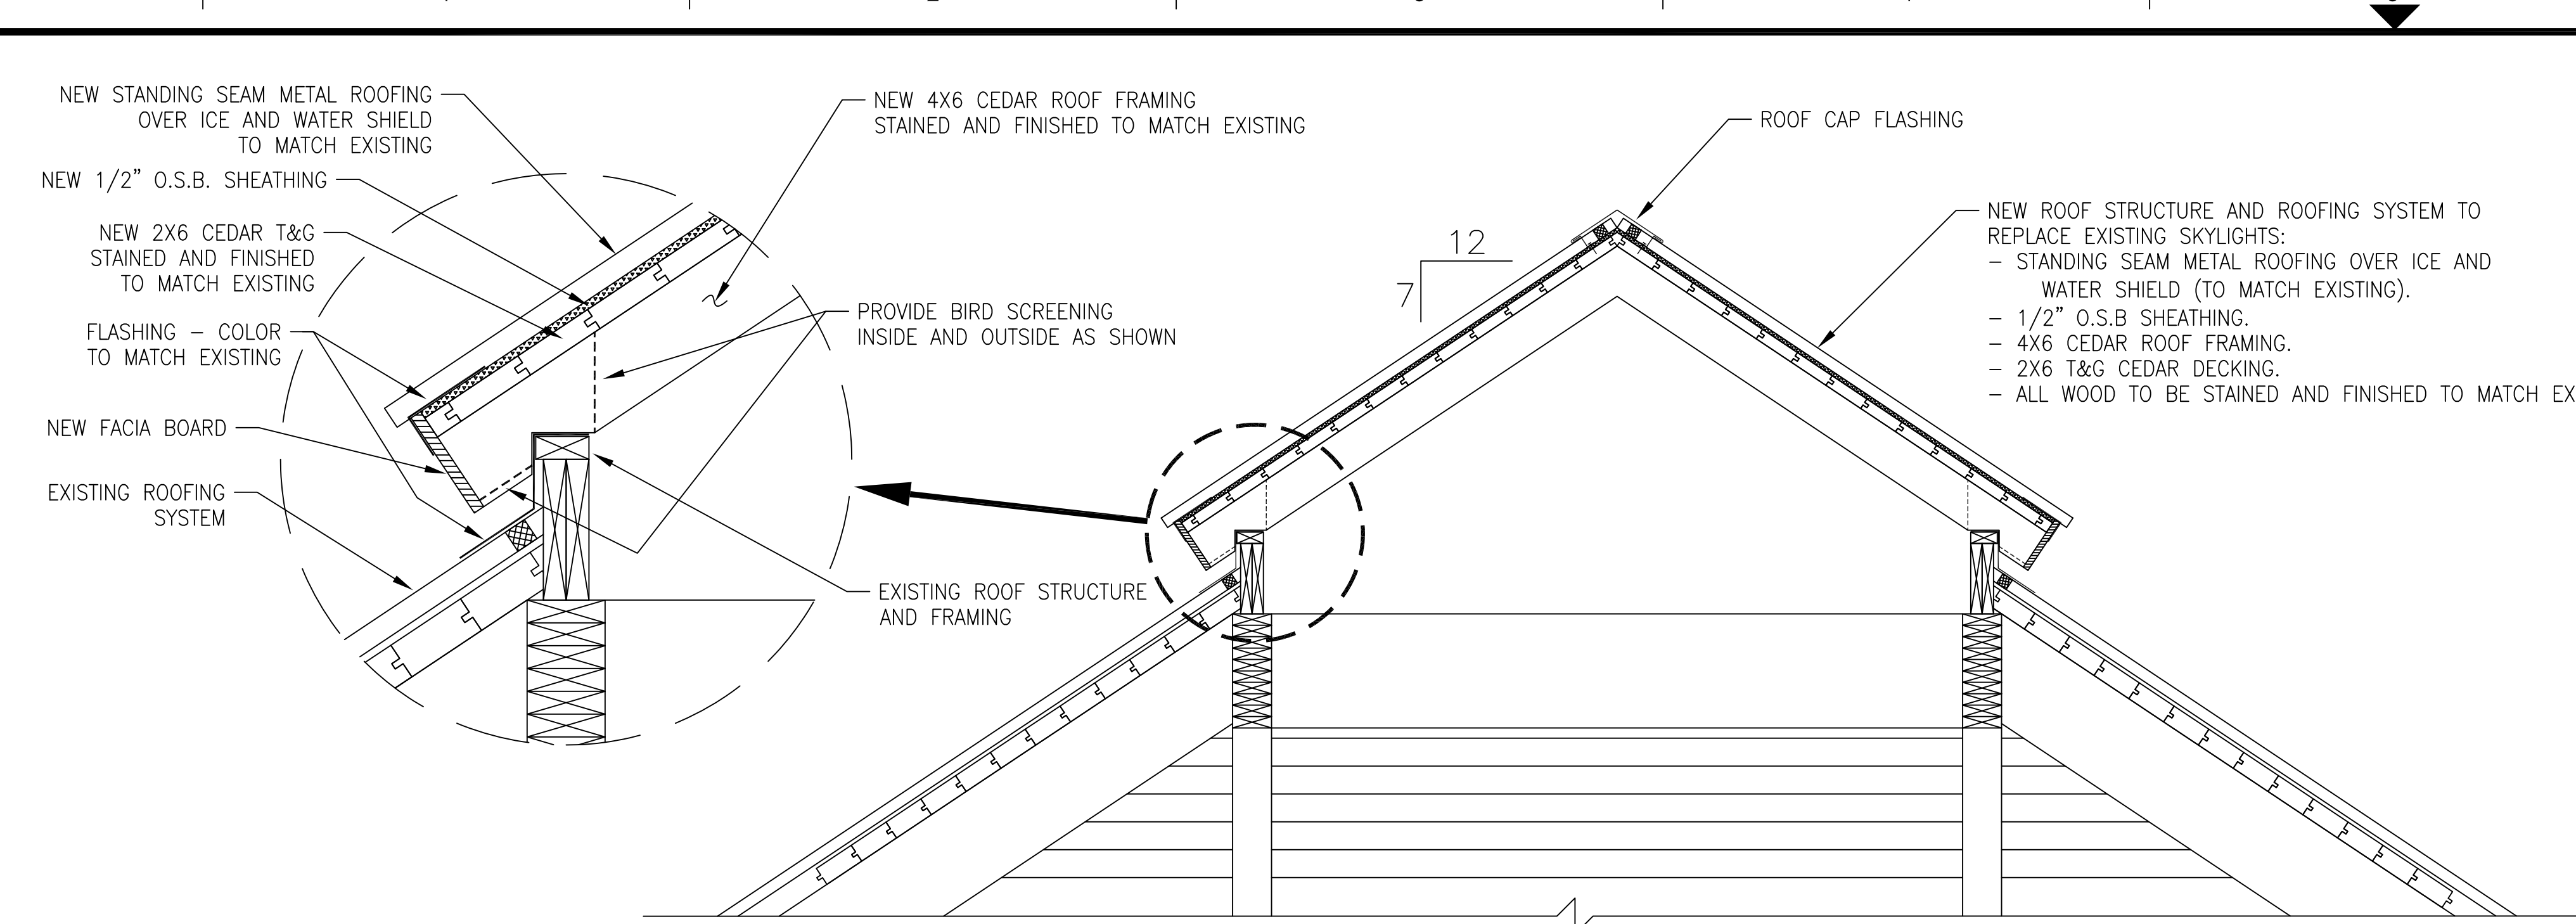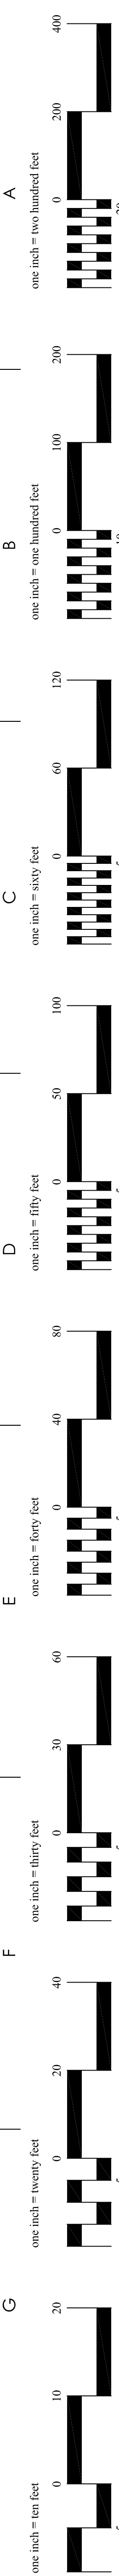


2C SECTION - REPLACEMENT ROOF DETAILS
L-2 SCALE: 3/4" = 1' - 0"

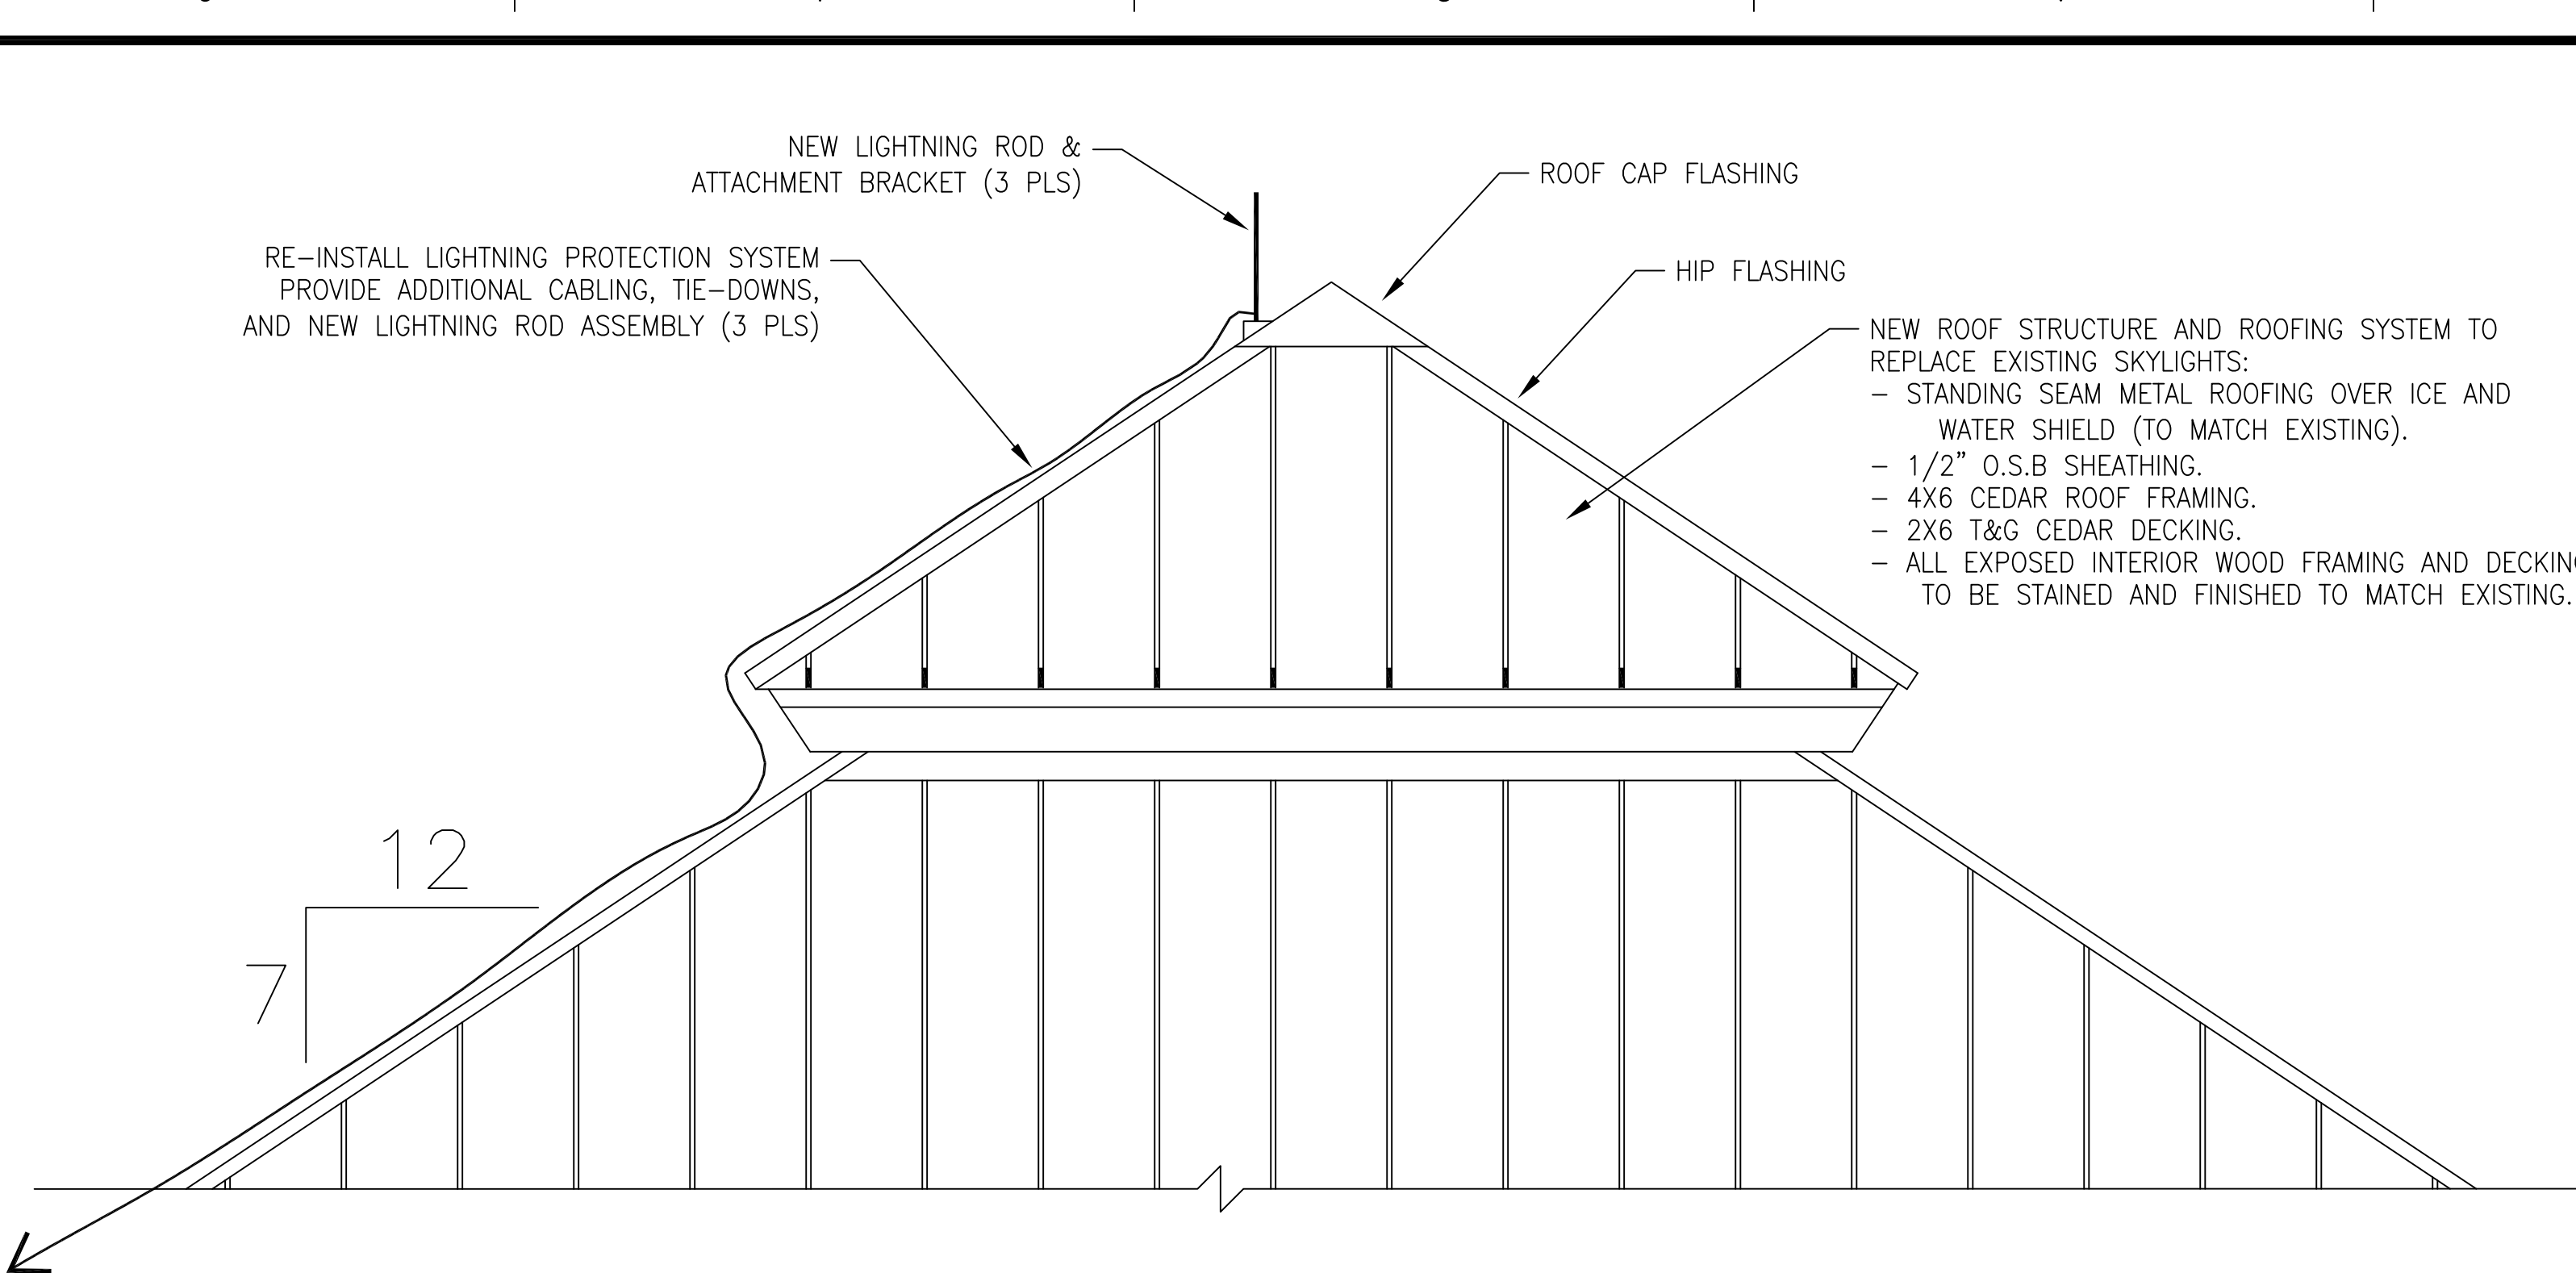


6C ELEVATION - EXTERIOR VIEW OF REPLACEMENT ROOF
L-2 SCALE: 3/4" = 1' - 0"

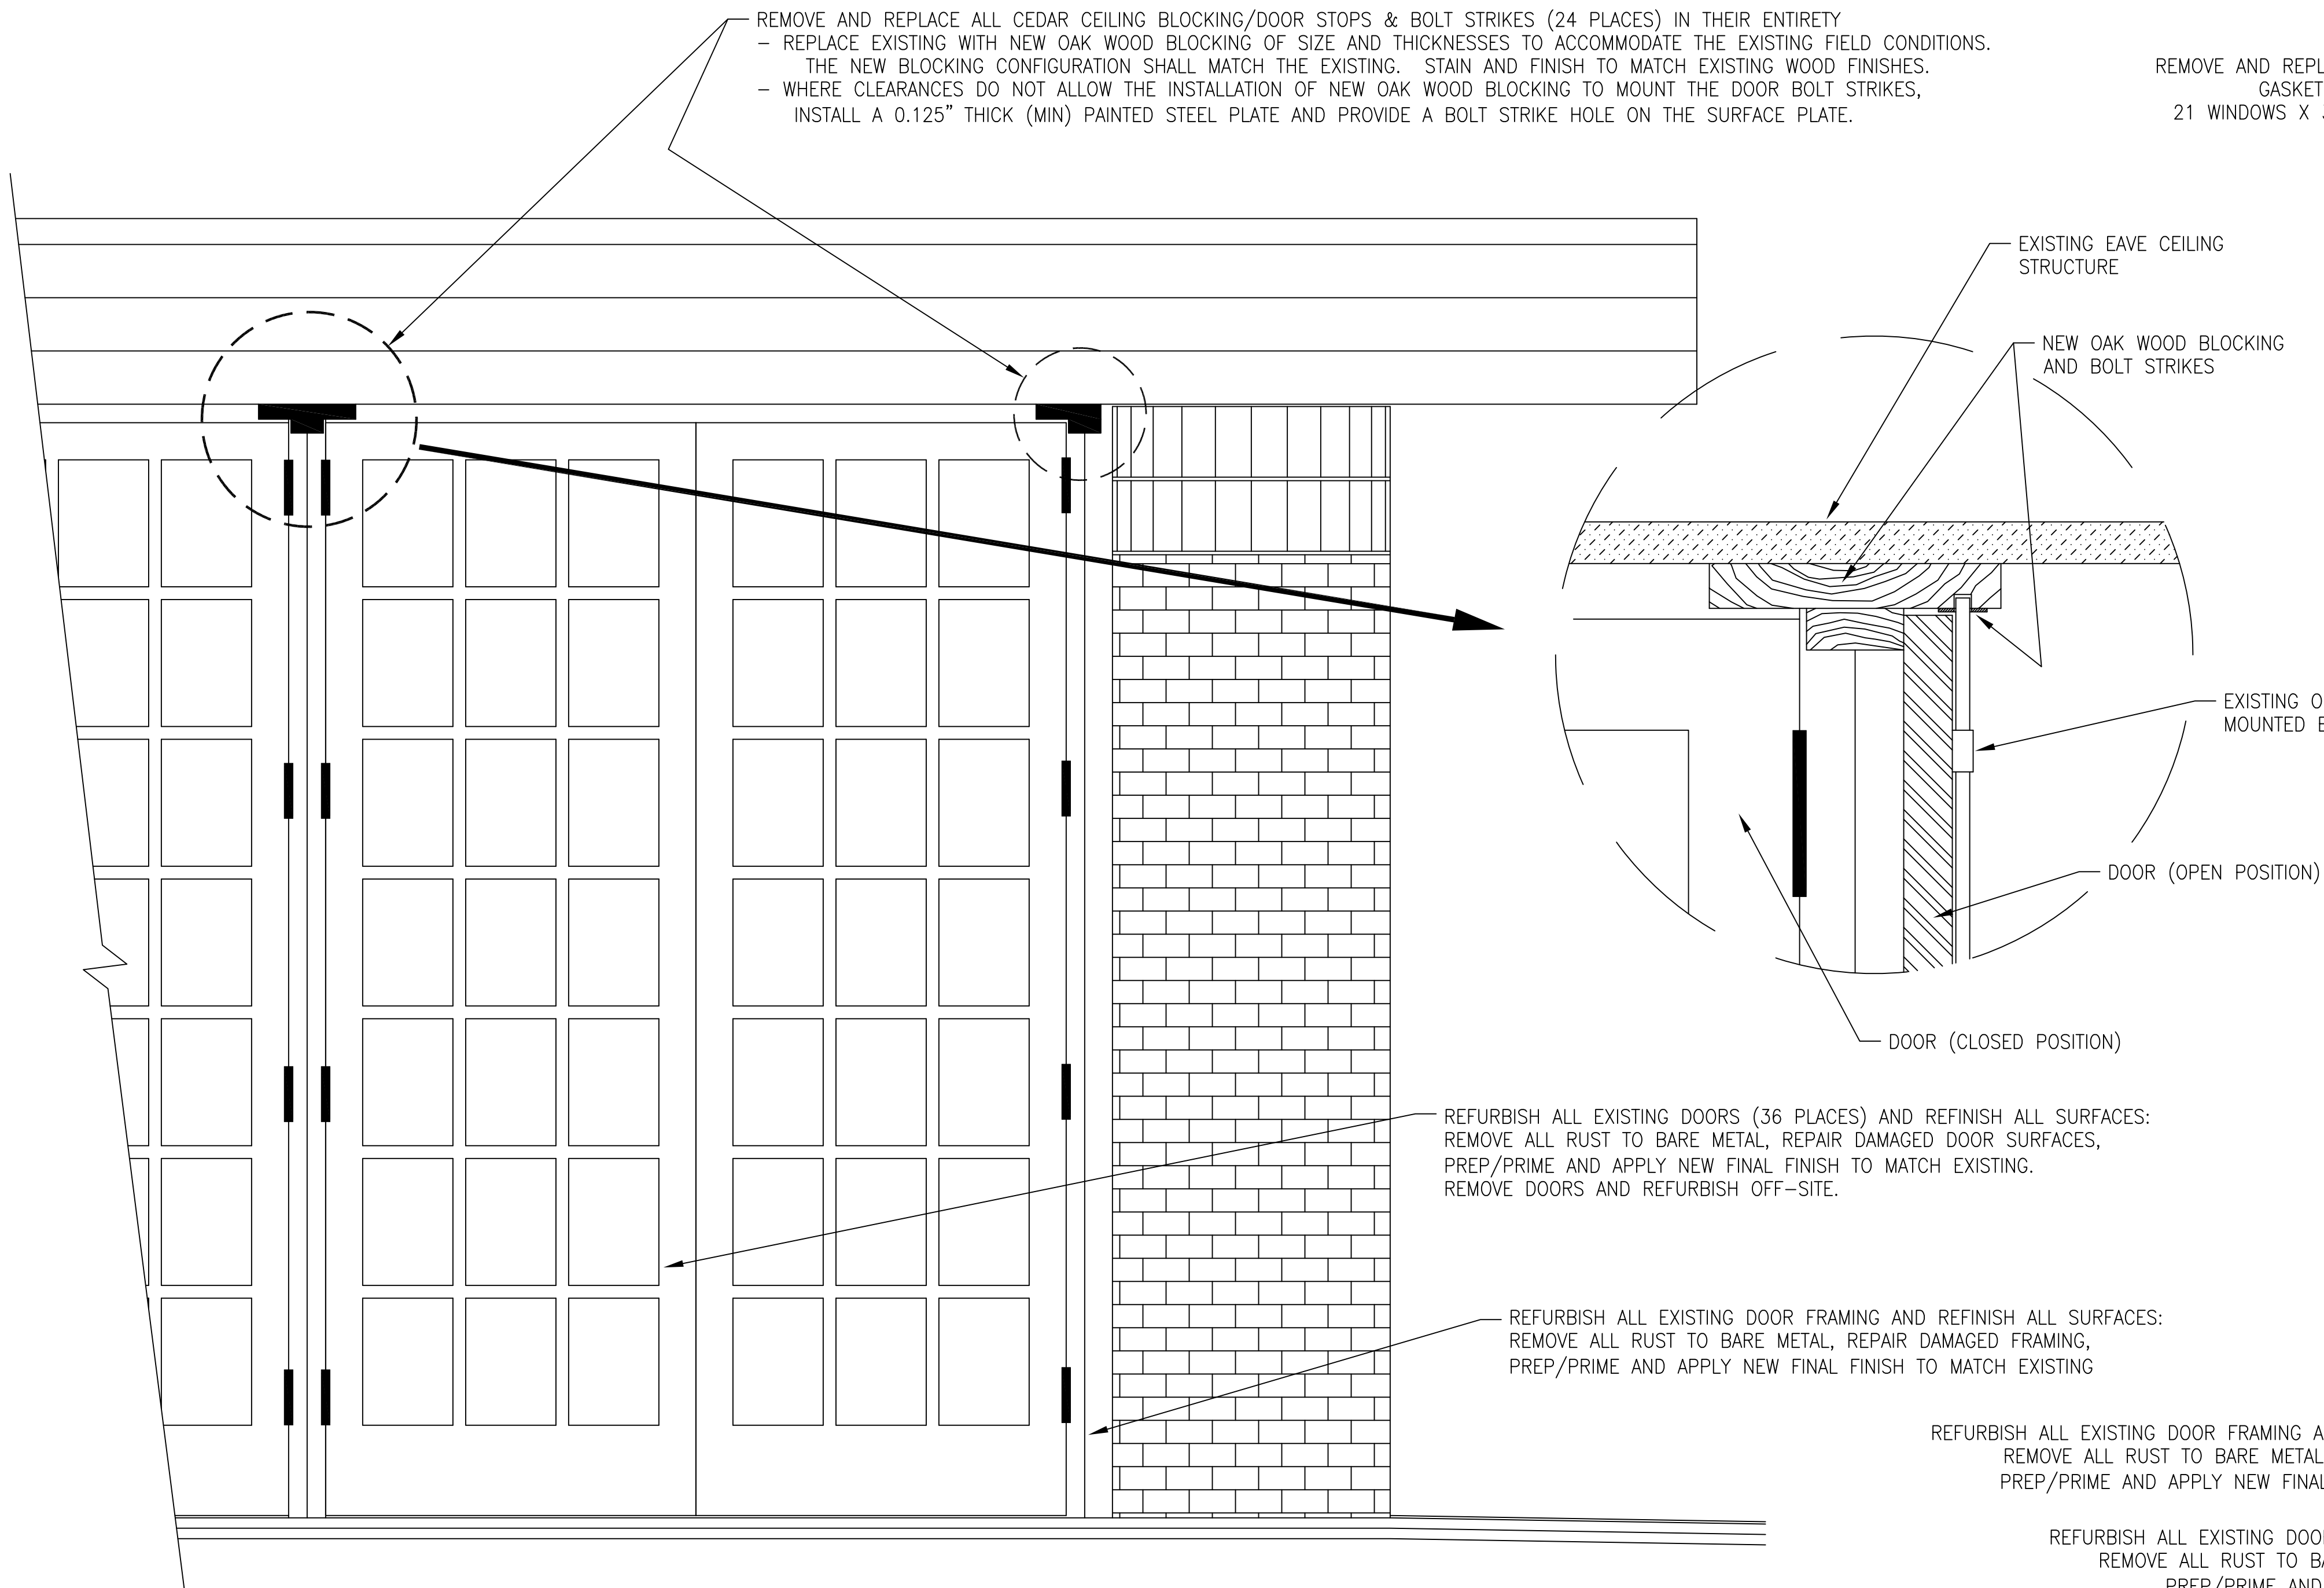

1G ELEVATION - EXTERIOR VIEW OF DOORS
L-2 SCALE: 1" = 1' - 0"

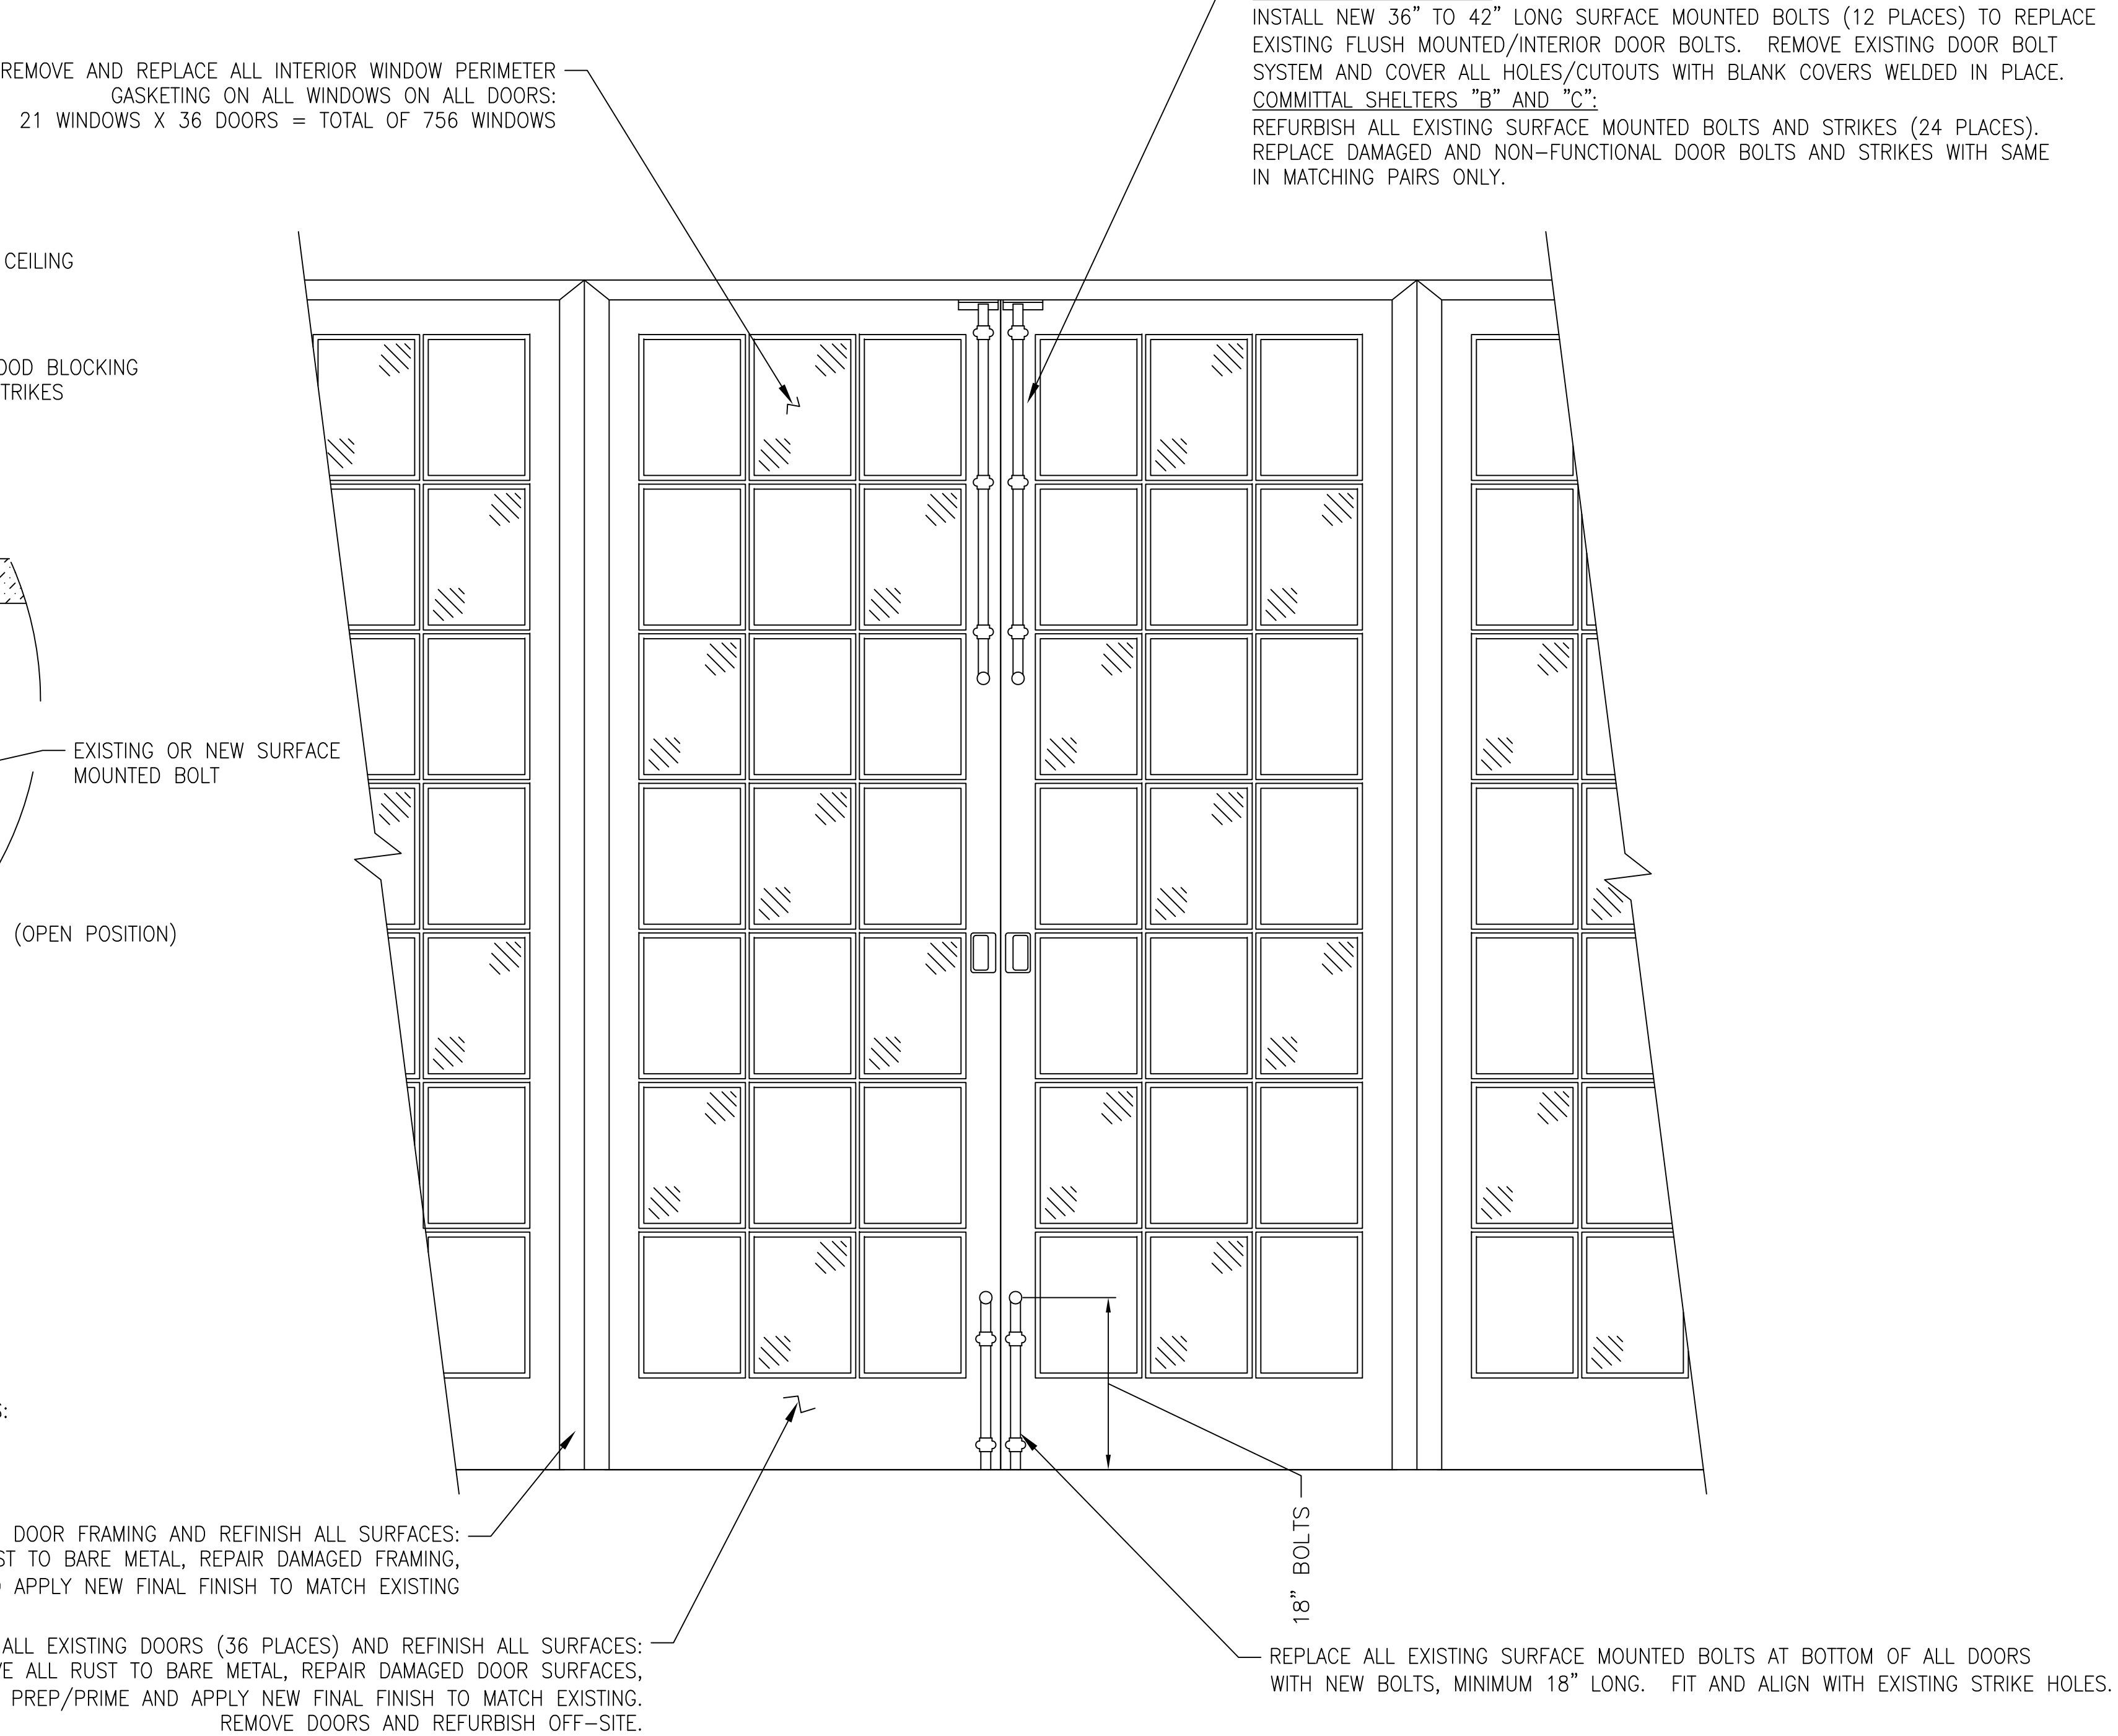

7G ELEVATION - INTERIOR VIEW OF DOORS
L-2 SCALE: 3/4" = 1' - 0"

| | | | | | | | | | |
|-----------|------|---------------------------------------------------------------------------------------|----------------------------------------|--------------------------------------------------------------------------|--|--------------------------------------------------------------------------------------------|--|---------------------------|--|
| Revisions | Date |  | NATIONAL CEMETERY ADMINISTRATION | Drawing Title NEW WORK ELEVATION, DETAILS AND SECTIONS | | Project Title SHELTERS A, B, & C DOOR REPAIRS & SKYLIGHT REPLCMT | | Date 04/13/2016 | |
| | | | | Approved: Division Chief | | Building Number **** | | Checked . | |
| | | | | Approved: Service Director | | Location FORT LOGAN NATIONAL CEMETERY | | Drawn RLD | |
| | | | | | | | | DRAWING NO. L-2 | |
| | | | | | | | | Dwg. 3 Of 4 | |




1C
L-3
REFERENCE PHOTO
EXAMPLE - COMPLETED PYRAMIDAL ROOF STRUCTURE
TO REPLACE EXISTING SKYLIGHTS



4C
L-3
REFERENCE PHOTOS
EXAMPLE - NEW SURFACE MOUNTED BOLTS



6C
L-3
REFERENCE PHOTO
EXISTING DOOR & DOOR FRAME CONDITIONS (RUST)

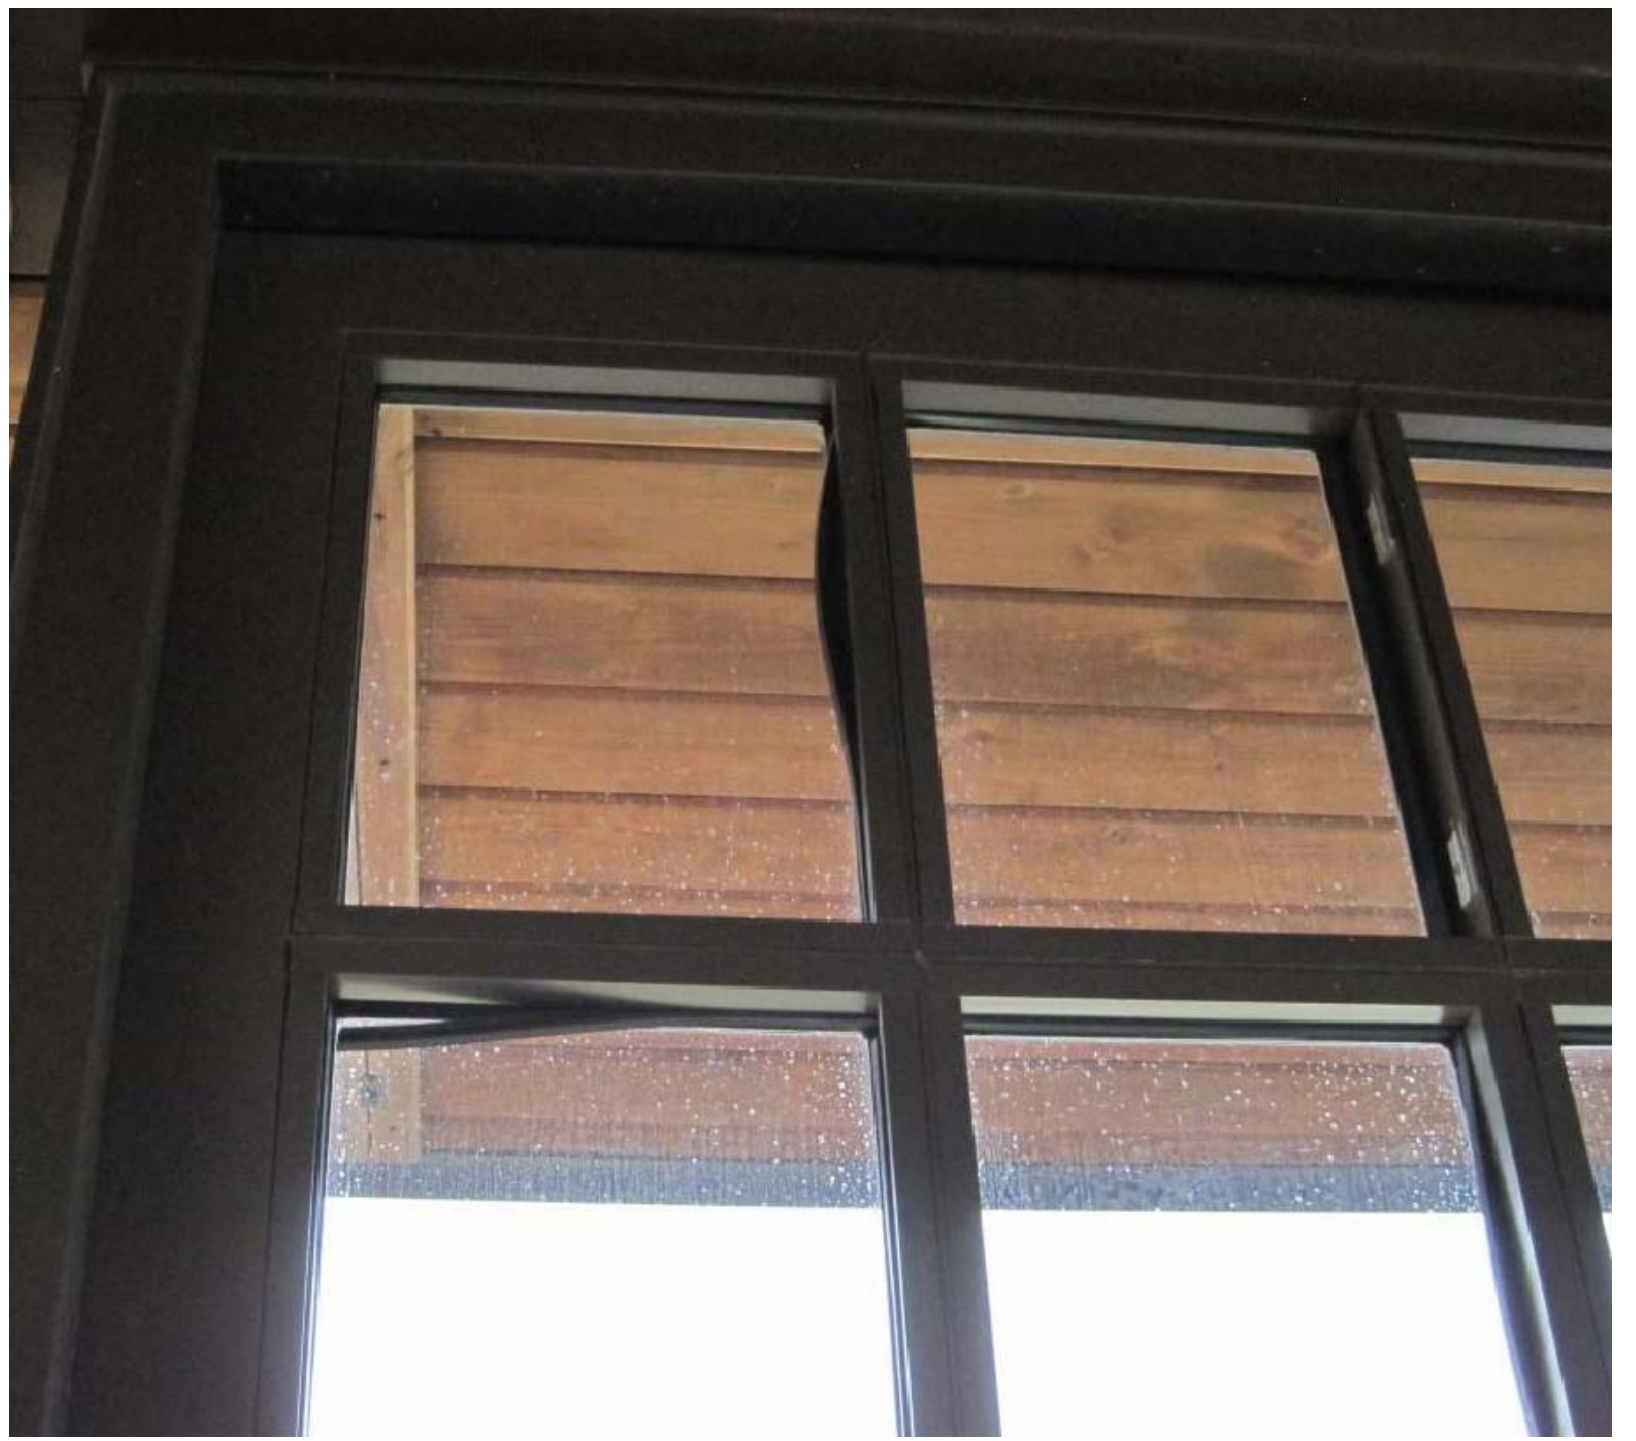

8C
L-3
REFERENCE PHOTO
EXISTING WINDOW GASKET CONDITIONS



1E
L-3
REFERENCE PHOTO
EXISTING EAVE MOUNTED DOOR STOP (END DOORS)




4E
L-3
REFERENCE PHOTO
EXISTING EAVE MOUNTED DOOR STOP (2 DOORS)



6E
L-3
REFERENCE PHOTO
EXISTING EAVE MOUNTED DOOR STOP



8E
L-3
REFERENCE PHOTO
EXISTING CONCEALED DOOR BOLT SYSTEM
TO BE REMOVED AND OPENINGS COVERED

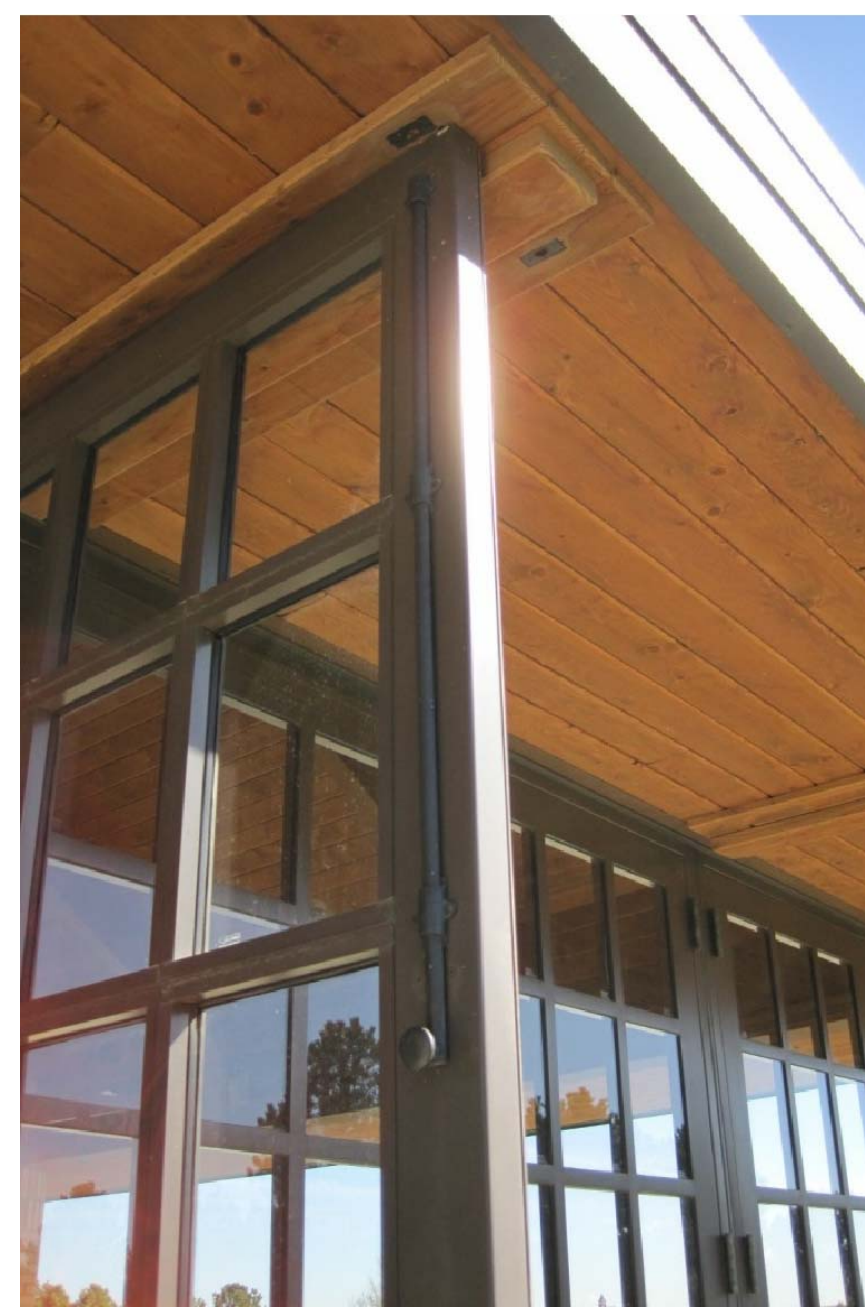

1G
L-3
REFERENCE PHOTO
EXISTING CEILING SURFACE BOLT
(OPEN POSITION)



2G
L-3
REFERENCE PHOTO
EXISTING FLOOR SURFACE BOLT
(DOOR IN OPEN POSITION)



4G
L-3
REFERENCE PHOTO
EXISTING FLOOR SURFACE BOLT
(DOOR IN OPEN POSITION)



5G
L-3
REFERENCE PHOTO
TYPICAL EXISTING SKYLIGHT & ROOF STRUCTURE



8G
L-3
REFERENCE PHOTO
TYPICAL COMMITAL SHELTER EXTERIOR ELEVATION

| | | | | | | | | | |
|--------------------------------------|--|----------------------------------------------|--|---|--|---|--|---|--|
| <div>Revisions</div> <div>Date</div> | | <div> NATIONAL CEMETERY ADMINISTRATION</div> | | <div>Drawing Title EXISTING CONDITIONS REFERENCE PHOTOS & EXAMPLES</div> <div>Approved: Division Chief</div> <div>Approved: Service Director</div> | | <div>Project Title SHELTERS A, B, & C DOOR REPAIRS & SKYLIGHT REPLCMT</div> <div>Building Number *****</div> <div>Location FORT LOGAN NATIONAL CEMETERY</div> | | <div>Date 04/13/2016</div> <div>Project No. 888-16-201</div> <div>DRAWING NO. L-3 Dwg. 4 Of 4</div> | |
|--------------------------------------|--|----------------------------------------------|--|---|--|---|--|---|--|