

three inches = one foot
one and one half inches = one foot
one inch = one foot
three quarters inch = one foot
one half inch = one foot
three eighths inch = one foot
one quarter inch = one foot
one eighth inch = one foot
one sixteenth inch = one foot




- NOTES:**
- SEE PLANT SCHEDULE ON DRAWING L-502 FOR PLANT TYPES AND QUANTITIES
 - ALL SLOPES 3:1 OR STEEPER SHALL BE STABILIZED WITH EROSION CONTROL FABRIC PER DETAIL 1, SHEET L-109; SEE SPECIFICATION SECTION 31-40-00 FOR ADDITIONAL INFORMATION.

LEGEND

- NEW DECIDUOUS OVERSTORY TREES
- NEW DECIDUOUS UNDERSTORY/ ORNAMENTAL TREES
- NEW CONIFEROUS TREES
- LAWN (SEED)
- LAWN (SOD)
- NATIVE MEADOW SEED (STEEPER THAN 3:1 SLOPES)

GRAPHIC SCALE
60 0 30 60 120
1 inch = 60 feet

NORTH

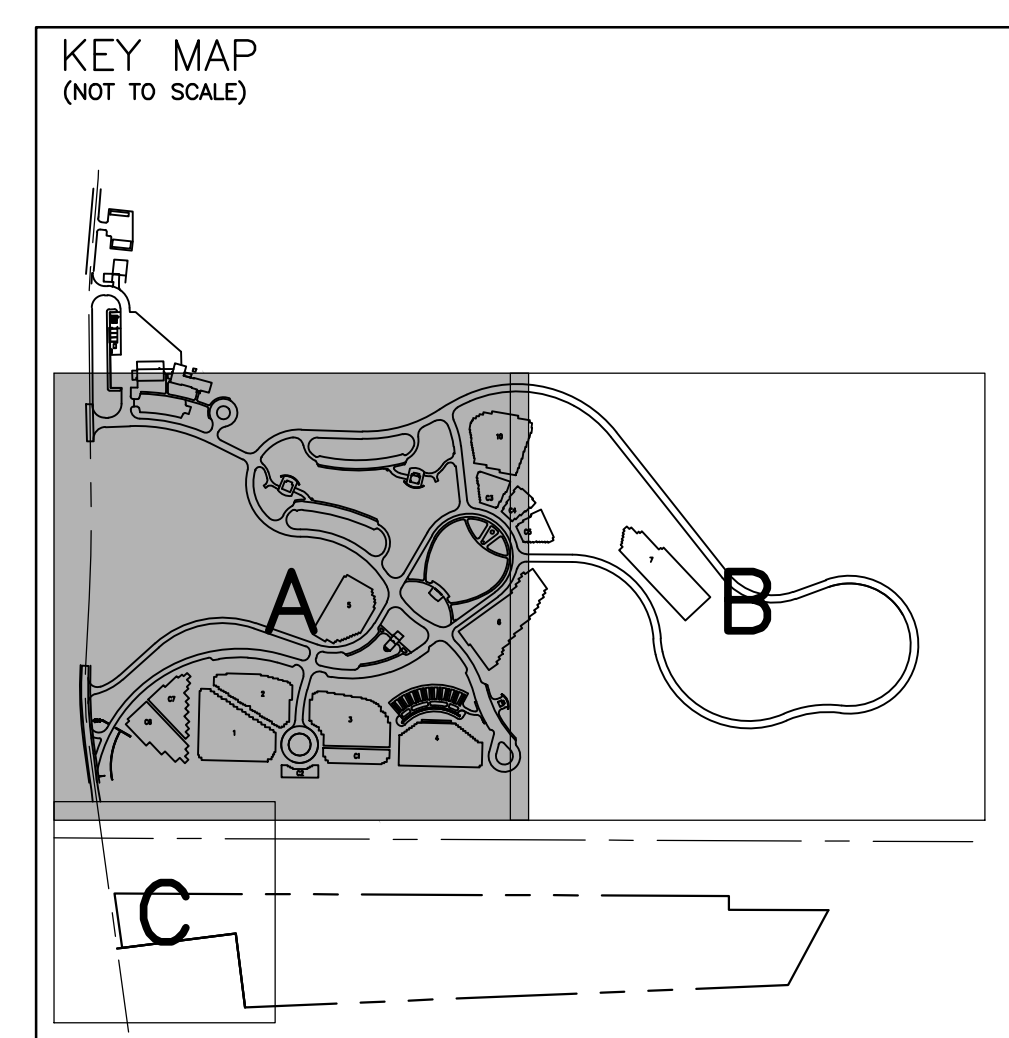

1 AREA 'A'

SCALE: 1" = 60'-0"

<p>ADDENDUM NO. 1: ADD ALT. NO. 1 ADDED</p> <p>05/09/16</p> <p>Date</p>	<p>PREPARED BY:</p> <p>CANNONDESIGN • the LA group</p> <p>a joint venture</p> <p>3030 Clarendon Boulevard, Suite 500, Arlington, VA 22201, (703) 907-2300</p> <p>Baltimore • Boston • Buffalo • Calgary • Chicago Houston • Los Angeles • Miami • New York • Phoenix St. Louis • San Francisco • Shanghai • Toronto Vancouver • Victoria • Washington DC</p>	<p>CONSULTANTS:</p> <p>Aqua Engineering, Inc.</p> <p>Innovative Water Solutions 4800 Innovation Drive Fort Collins, Colorado 80525 Phone (970) 220-8668 Fax (970) 220-3855</p> <p>THE ROBERT B. BALTER COMPANY</p> <p>Geotechnical Engineering, Subsurface Exploration Construction Inspection and Materials Testing</p>	<p>Civil & Environmental Consultants, Inc.</p> <p>333 Baldwin Road Pittsburgh, PA 15205</p>	<p>NATIONAL CEMETERY ADMINISTRATION</p>	<p>Drawing Title</p> <p>PLANTING PLAN - WEST</p> <p>Approved: Project Director</p>	<p>Project Title</p> <p>NATIONAL CEMETERY OF THE ALLEGHENIES EXPAN. SECTIONS 6, 7, C6 & C7</p> <p>Location WASHINGTON COUNTY, PENNSYLVANIA</p> <p>Date 03/30/2016</p> <p>Checked DLM</p> <p>Drawn RBK</p>	<p>Project Number 925CM3005</p> <p>Building Number</p> <p>Drawing Number L-500</p> <p>Dwg 42 of 56</p>	<p>NATIONAL CEMETERY ADMINISTRATION DESIGN AND CONSTRUCTION SERVICE</p> <p>Department of Veterans Affairs</p>
---	---	--	--	--	---	--	---	--