
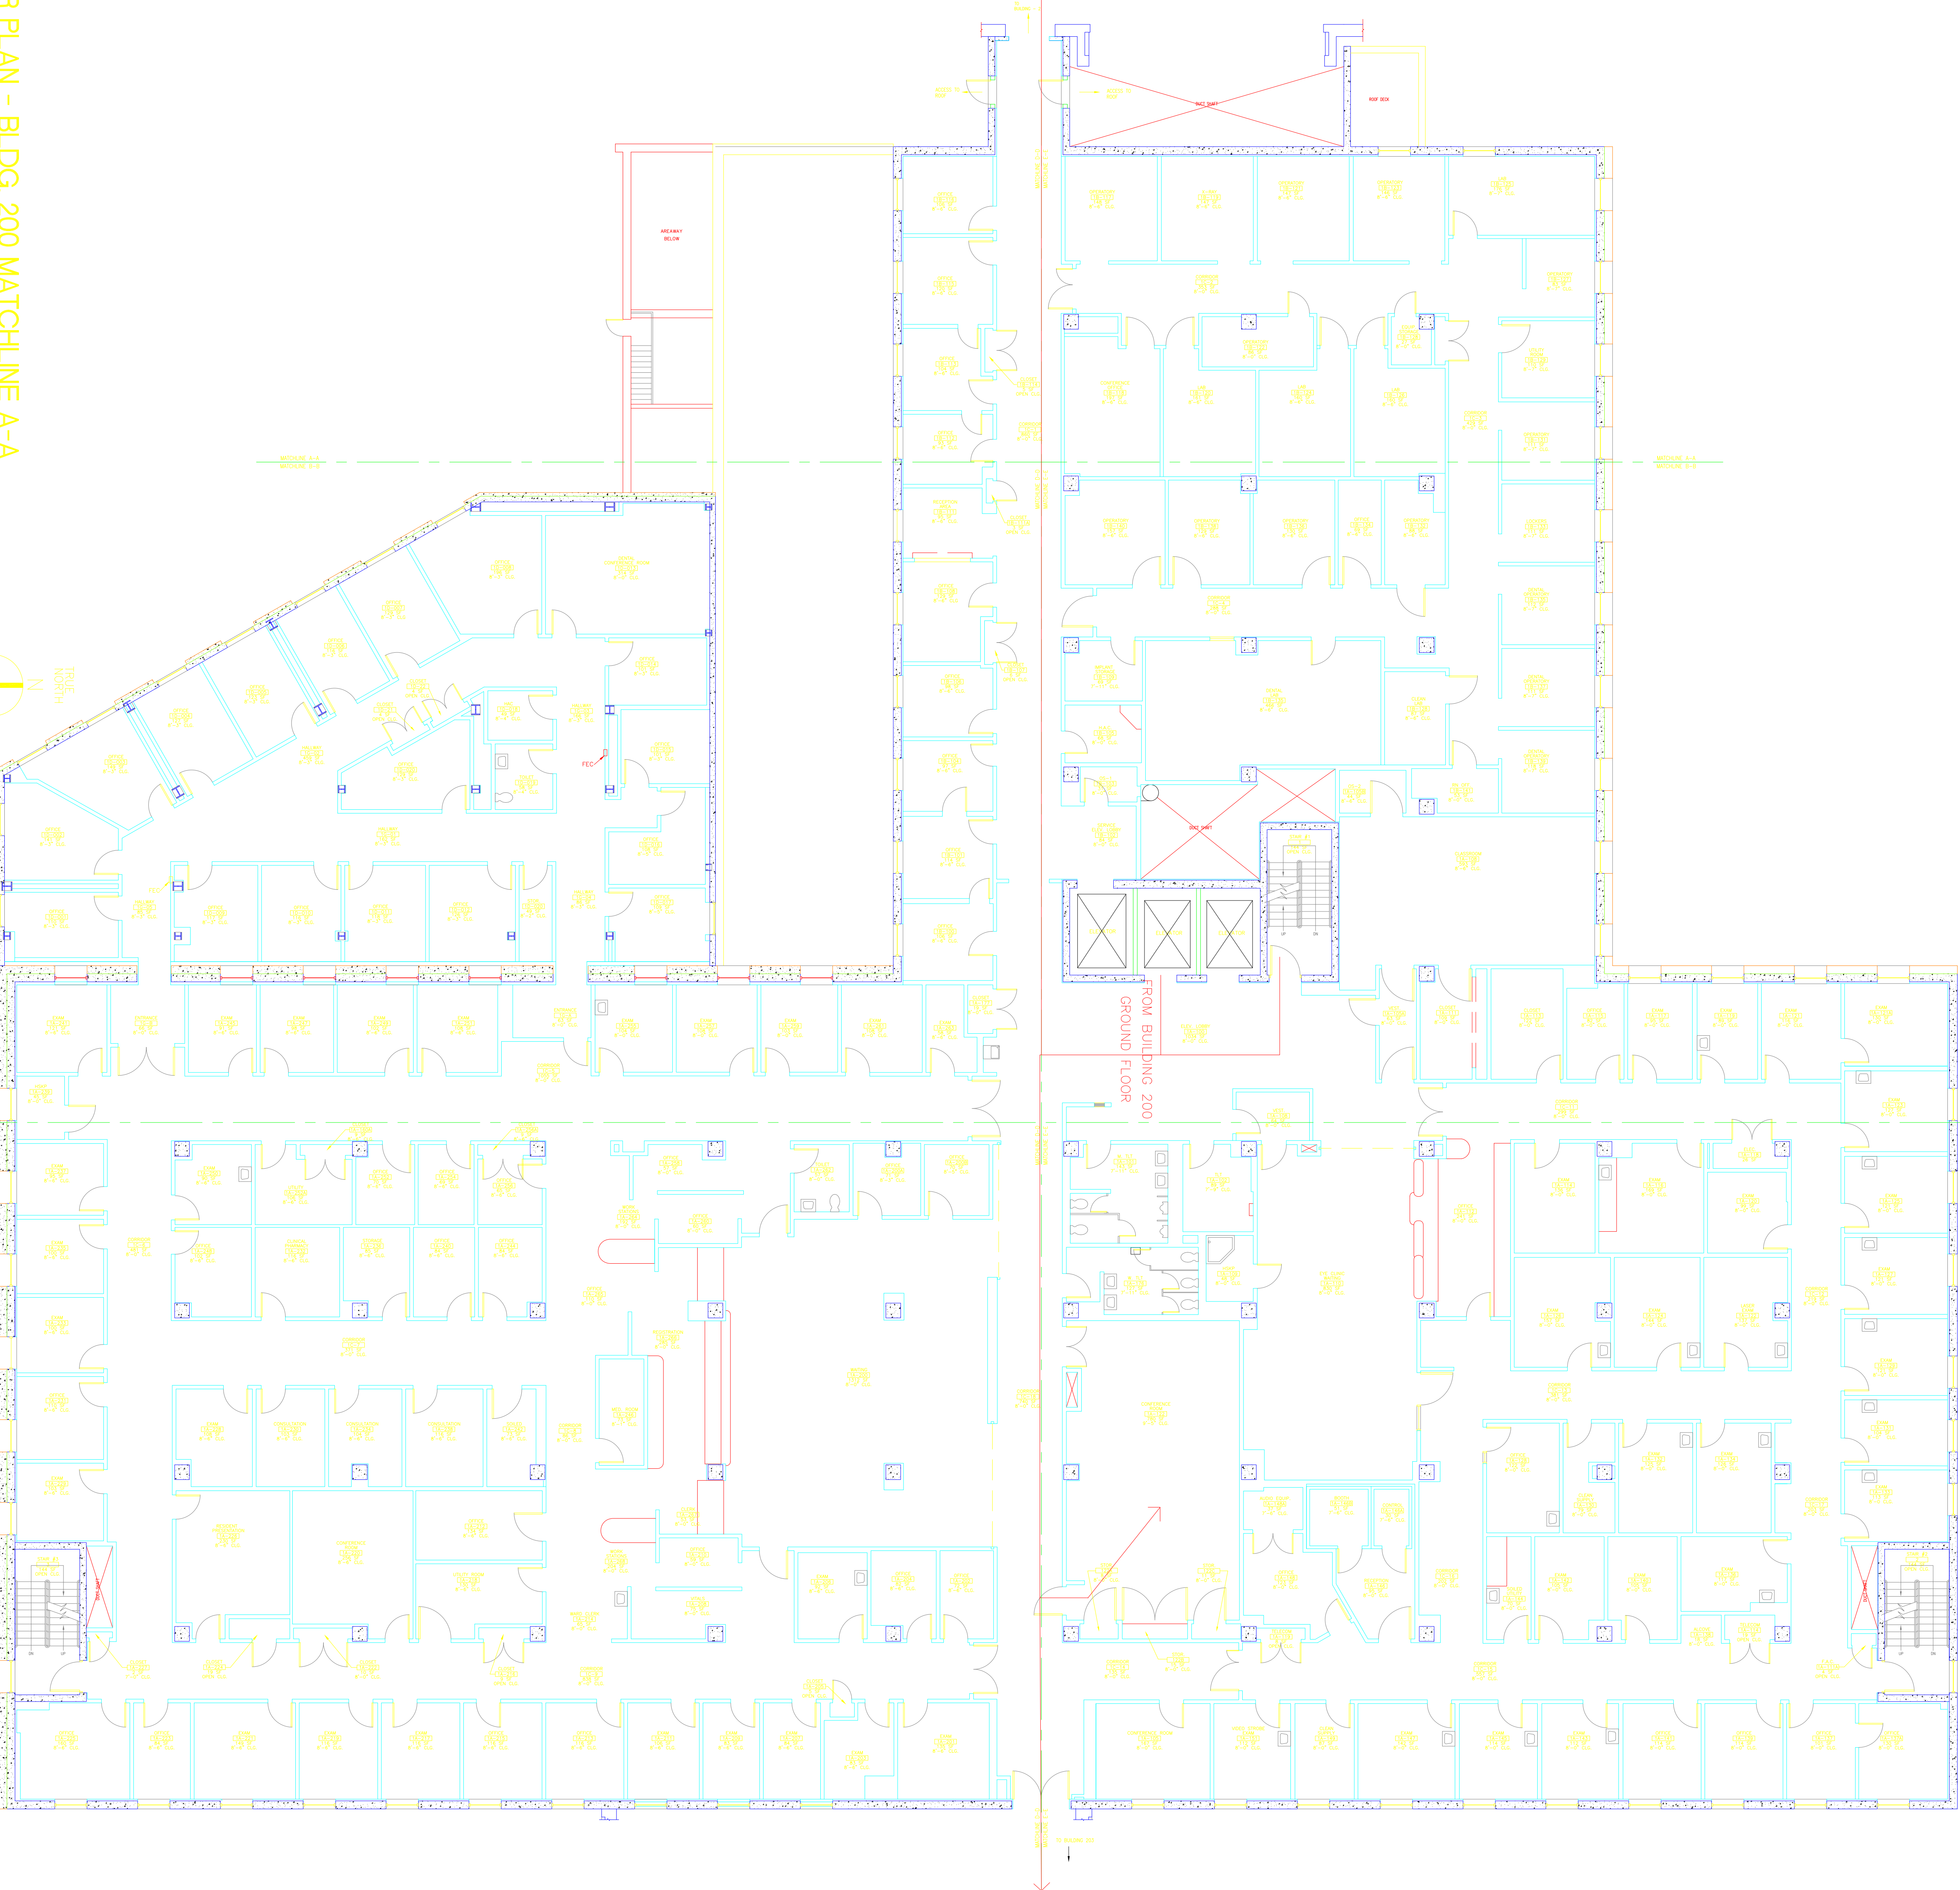
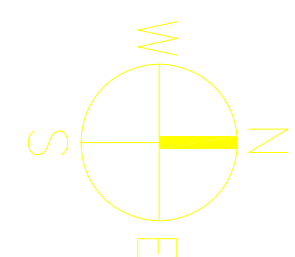


1 FIRST FLOOR PLAN - BLDG. 200 MATCHLINE A-A
N.T.S.

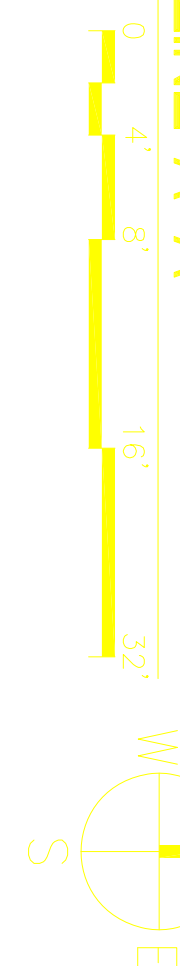

FROM BUILDING 2
1ST FLOOR

TO BUILDING 203
GROUND FLOOR

CONSULTANTS:

ARCHITECT/ENGINEERS:

Drawing Title
B200-1A-122 Teak Room
Temporary Dispensing
Accessibility
Approved Project Director

Project Title
OP Pharmacy Swing Space

Location
VAMC SAN FRANCISCO

Date
12/15/2015

Checked
PH

Drawn
CA 94121

Dwg 1 of 2

Office of
Construction
and Facilities
Management
Department of
Veterans Affairs