






**SOUTH BUILDING ELEVATION**  
1/8" = 1'-0"

SOW Paragraph 2

SOW Paragraph 3

SOW Paragraph 4

**LEGEND:**  
V - PPG SOLARBAN Z50  
S - PPG SOLARBAN Z50 SPANDREL PANEL  
(TOP ROW OF GLASS ONLY)

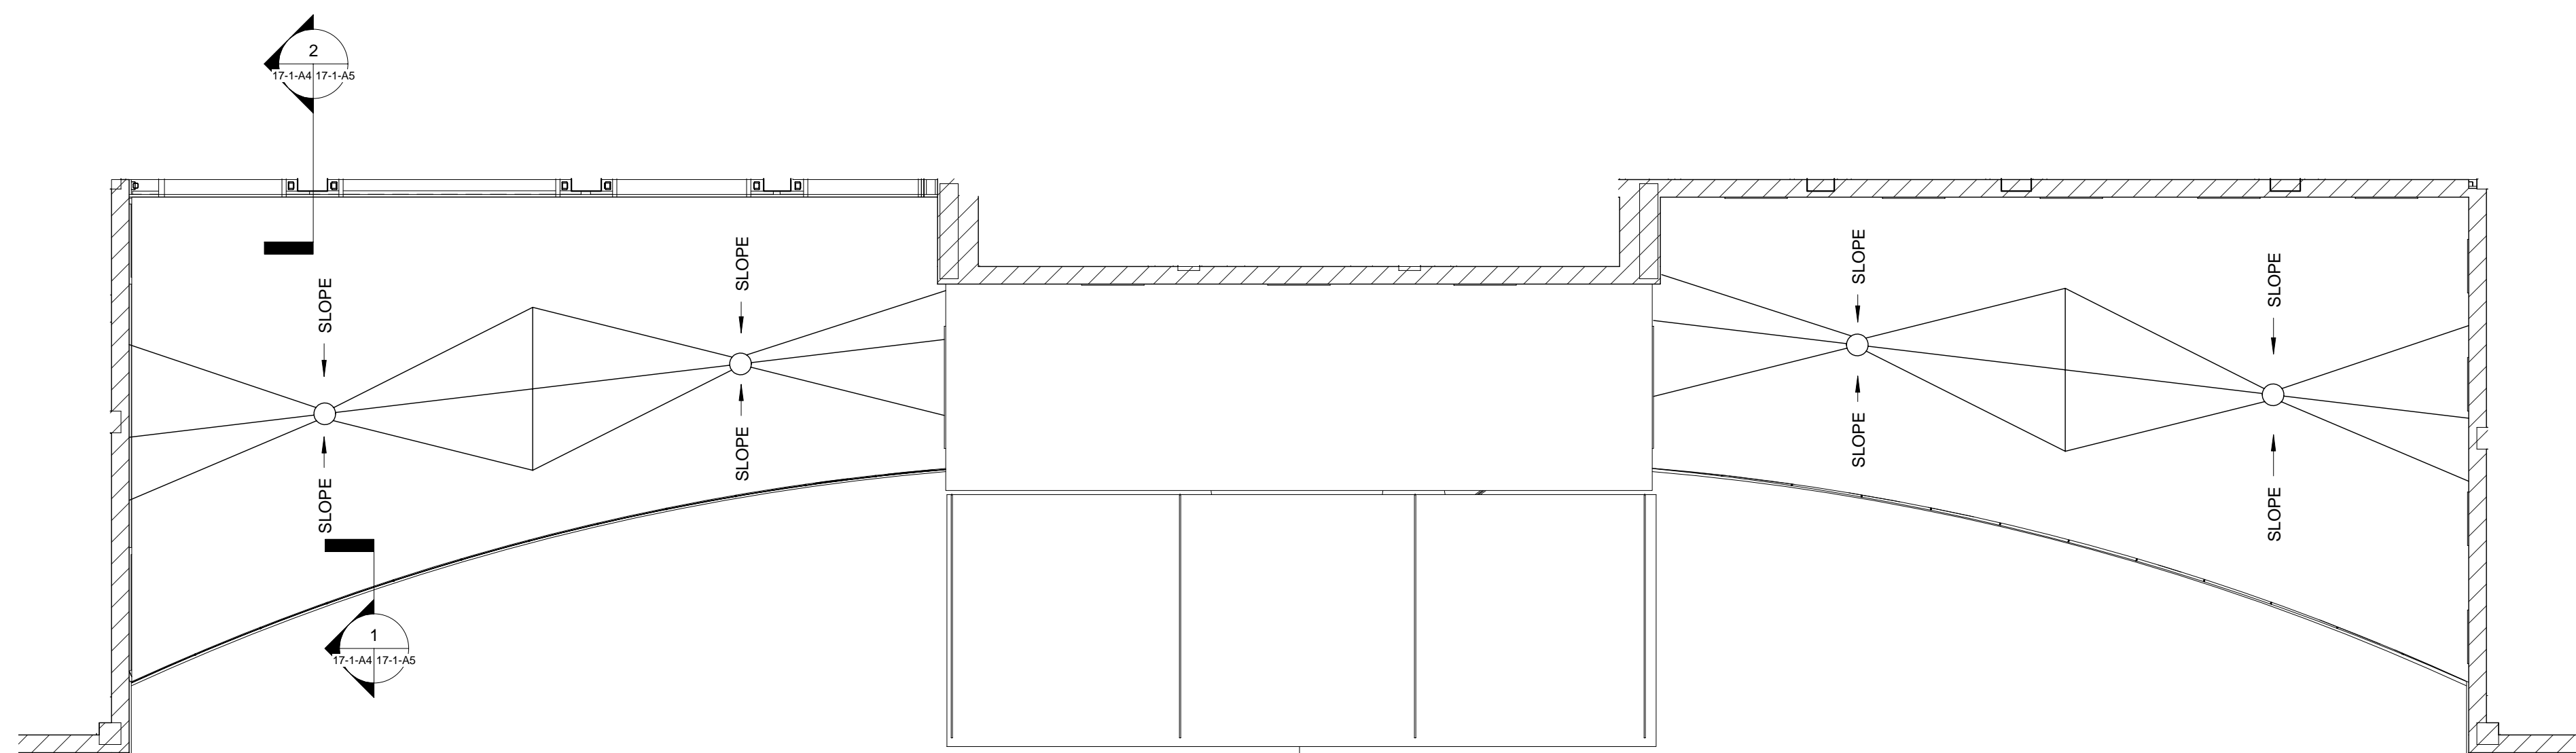

**ROOF PLAN**  
1/8" = 1'-0"

<div>SYMBOL</div> <div>DESCRIPTION</div> <div>DATE</div> <div>BY</div>				<div>Drawing Title</div> <div><b>BUILDING ELEVATIONS &amp; ROOF PLAN</b></div> <div>APPROVED: Area Project Manager</div>		<div>Project Title</div> <div><b>Repair Building 17 Door</b></div> <div>Building Number 17</div> <div>Location LEBANON, PENNSYLVANIA</div>		<div>Date</div> <div>5/11/2016</div>	<div>Project No.</div> <div>595-16-501</div>	<div>DRAWING NO.</div> <div><b>17-1-A4</b></div> <div>Dwg 8 of 47</div>	<div></div> <div>Department of Veterans Affairs</div>
<div>REVISIONS</div>											