



three inches = one foot
one and one-half inches = one foot
one inch = one foot
three-quarters inch = one foot
one-half inch = one foot
three-eighths inch = one foot
one-quarter inch = one foot
one-eighth inch = one foot

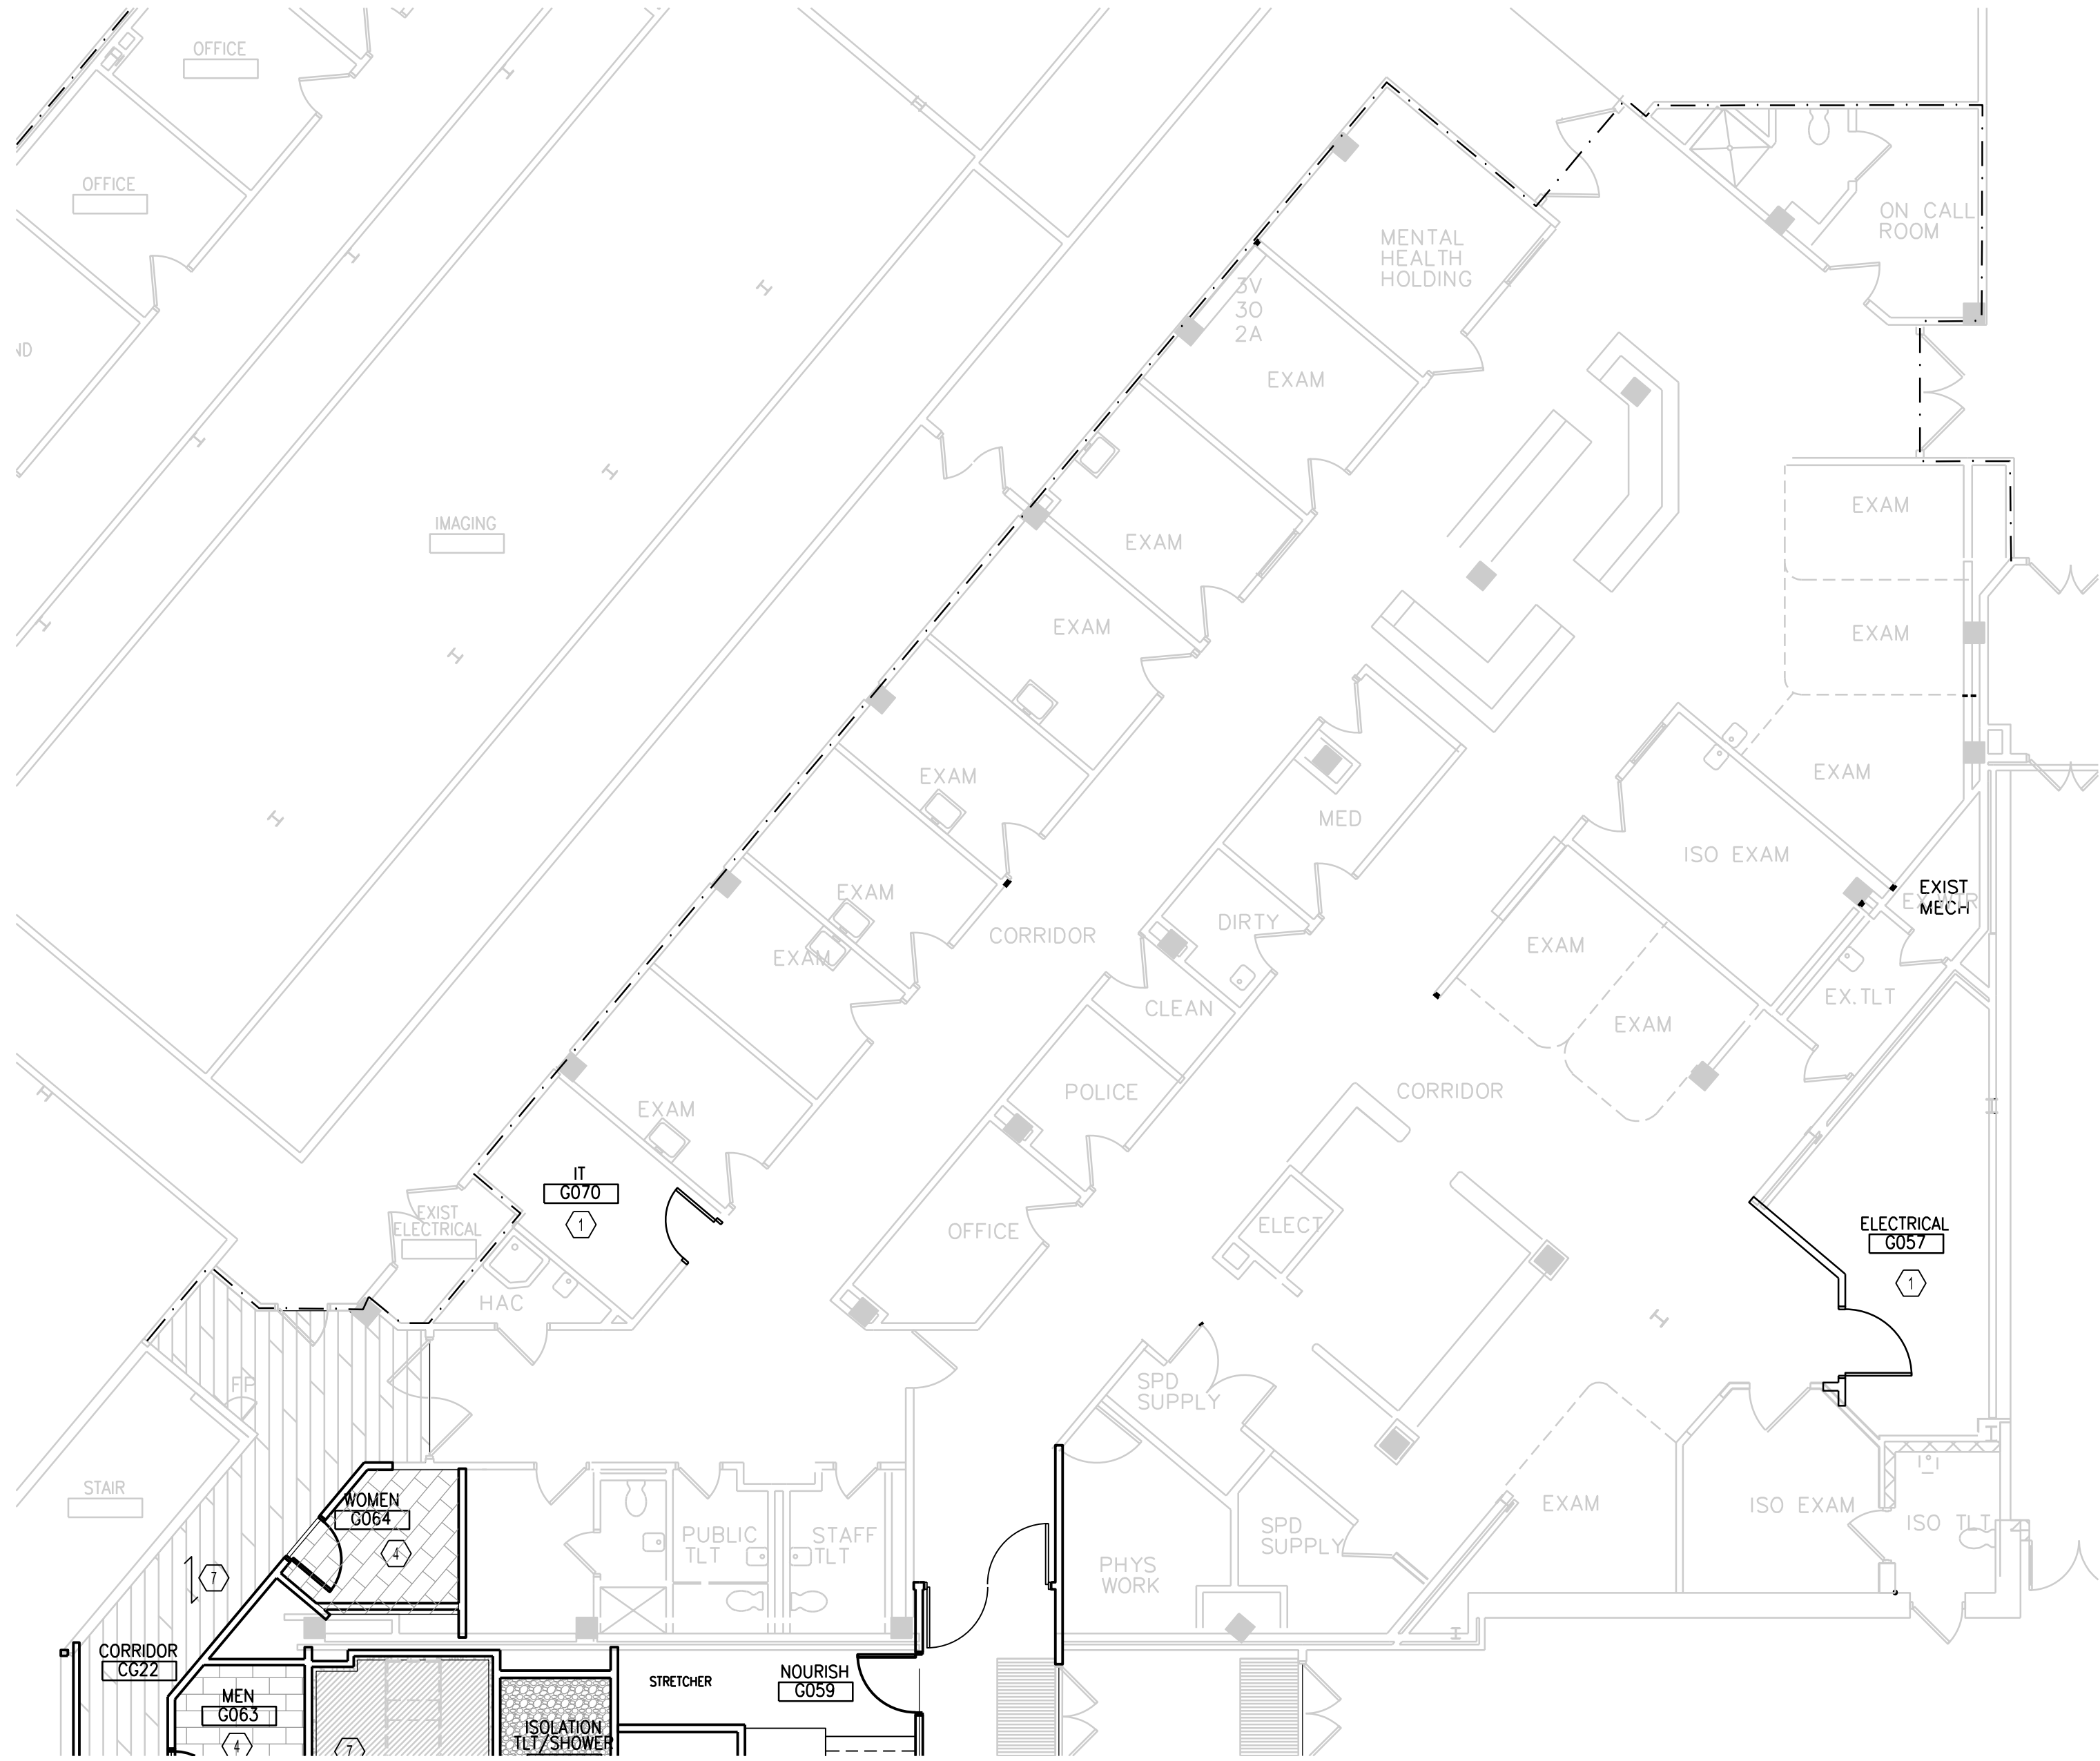


2 BASEMENT FINISH PLAN – ADMINISTRATION ED
SCALE: 1/8" = 1'-0"

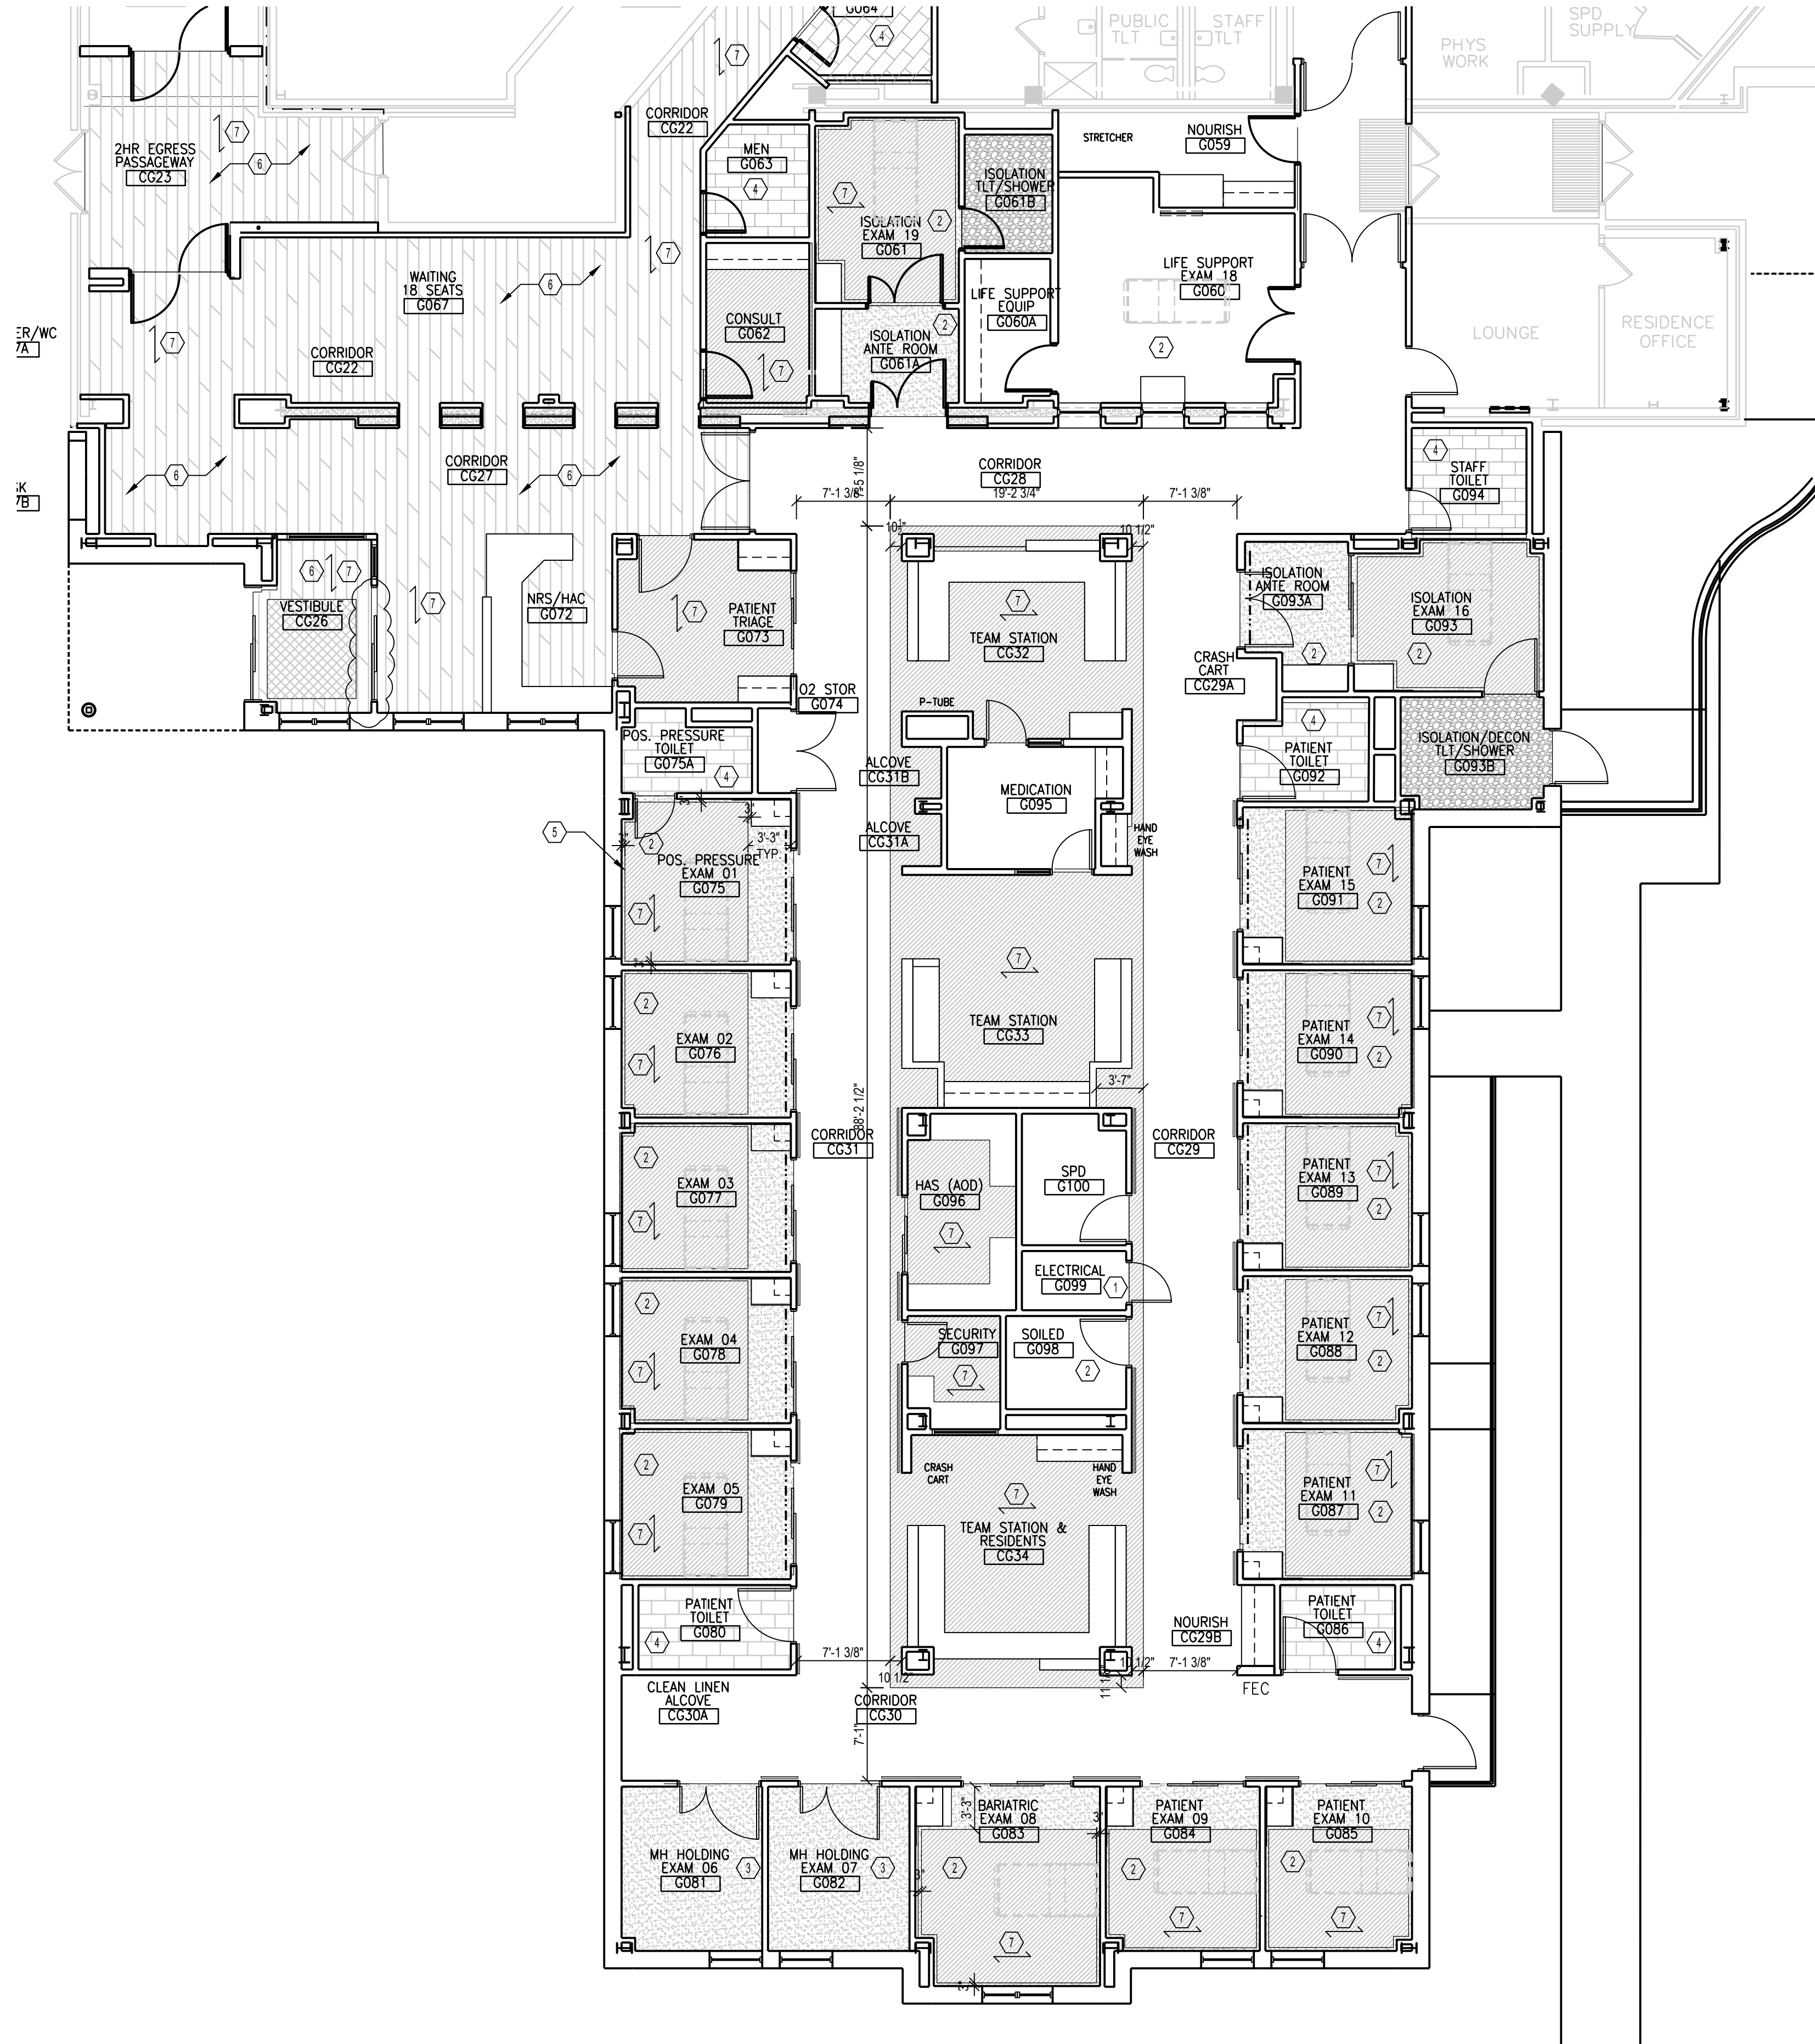

1 BASEMENT FINISH PLAN – MAIN ED
SCALE: 1/8" = 1'-0"


GENERAL NOTES	
A.	REFER TO SHEET AE.605 FOR EQUIPMENT SCHEDULE
B.	REFER TO PROJECT MANUAL/SECTION FOR FINISH SCHEDULE
C.	UNLESS NOTED OTHERWISE ALL HORIZONTAL SURFACES SHALL RECEIVE SOLID SURFACE MATERIAL (5 - 1). PROVIDE 4" H. BACKSPLASH AT ALL WET LOCATIONS.
D.	UNLESS NOTED OTHERWISE ALL COUNTERTOP SINKS SHALL BE INTEGRAL BOWLS.
E.	UNLESS NOTED OTHERWISE ALL SOLID SURFACE AND ENGINEER STONE COUNTERTOPS/STONE CAPS SHALL HAVE A 1/4" RADIUS EDGE DETAIL.
F.	CONTINUE SCHEDULED FLOORING MATERIAL UNDER CASEWORK AND INTO ALL RECESSES.
G.	UNLESS NOTED OTHERWISE, CONTINUE SCHEDULED BASE MATERIAL OVER CASEWORK.
FINISH SYMBOLS LEGEND	
SYMBOL	DESCRIPTION
	WSF-1, WELDED SEAM WOOD LOOK SHEET VINYL
	WSF-2, WELDED SEAM SHEET VINYL
	WSF-3, WELDED SEAM SHEET VINYL
	PT-1, PORCELAIN TILE
	LVT-1, LUXURY VINYL TILE
	LVT-2, LUXURY VINYL TILE
	WOM-1, WALK OFF MAT
	RES-1, RESINOUS URETHANE MORTAR FLOORING
FINISH KEYED NOTES	
1	ELECTRICAL AND DATA ROOM SHALL RECEIVE STATIC DISSIPATIVE FLOORING.
2	ROOMS TO RECEIVE 6" INTEGRAL COVE BASE.
3	ROOMS TO RECEIVE 6" INTEGRAL COVE BASE RECESSED IN GYP BOARD. REFER TO DETAIL 4 IN103.
4	TILE PATTERN DIRECTION AS SHOWN ON PLAN. REFER TO FINISH LEGEND (IN103) FOR INSTALLATION METHOD INFORMATION.
5	TYPICAL FLOORING DIMENSIONS AT EXAM ROOMS
6	PROVIDE VINYL BASE (VB-2) AT (LVT-2) LOCATIONS.
7	RUN PATTERN/PLANS IN INDICATED DIRECTION

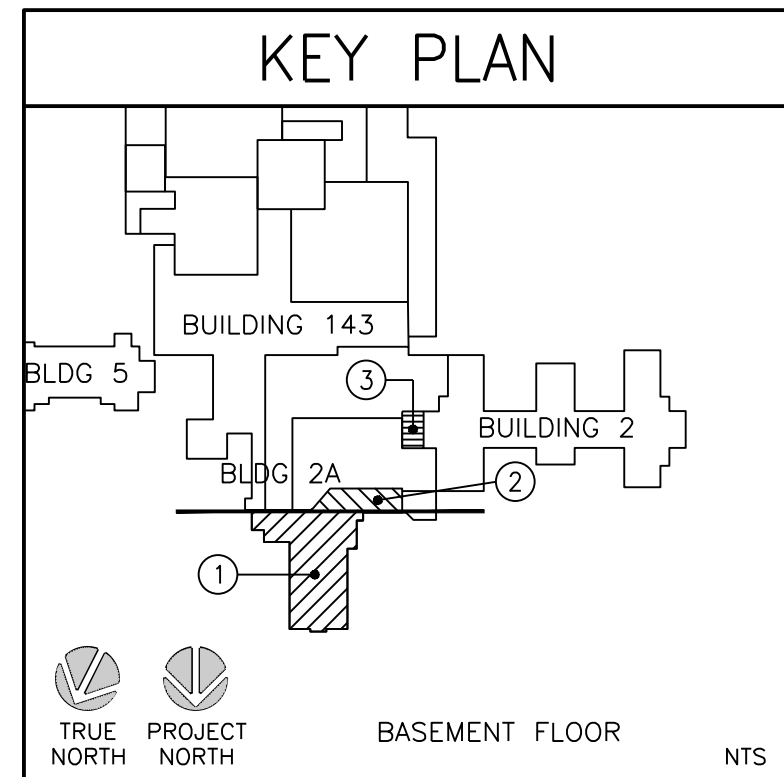

FINAL CONSTRUCTION DRAWINGS: ADDENDUM - A


<div>Revisions/Addenda</div> <table><tr><td> </td><td> </td></tr><tr><td> </td><td> </td></tr><tr><td> </td><td> </td></tr><tr><td> </td><td> </td></tr><tr><td> </td><td> </td></tr></table>											<div>CONSULTANTS</div> <div><div><div>Atriax GROUP Atriax, pllc 102 3rd Avenue, NE PO Box 1629, Hickory, NC 28603 Phone: 828.315.9962 Fax: 828.315.9964 www.atriaxgroup.com</div><div><div>FreemanWhite 8845 Red Oak Blvd. Charlotte, NC 28217-5693 Phone: 704.523.2230 Fax: 704.523.2235 www.freemanwhite.com</div><div><div>LAURENE, RICKHER & SORRELL, P.C. Consulting Structural Engineers 8701 Red Oak Blvd. Charlotte, NC 28217-5693 Phone: 704.522.0495 Fax: 704.522.0499 www.lrspec.net</div><div><div>LeGrand Engineering, Inc. 215 Park Ave SE Aiken, SC 29801 Phone: 803.502.0657 Fax: 803.643.4648 www.legrandengineering.com</div><div><div>Quality Consulting Engineers, pllc 1419 Deer Forest Drive Indian Land, SC 29107 Phone: 803.207.5450 dones@qualityconsultingengineers.com</div></div></div><div><div>COMMONWEALTH OF VIRGINIA J. RICHARDSON Professional Engineer No. 1101071 Exp. 12/31/2015</div></div></div></div></div></div>	Approved: Energy Engineer	Approved: Safety Manager	Approved: Service Chief	Drawing Title	Project Title		Date	<div>Veterans Affairs</div>
<div>FINAL CONSTRUCTION DRAWINGS: ADDENDUM - A</div>	Approved: Infection Control Officer	Approved: Chief of Staff	IN101 BASEMENT INTERIOR FLOOR FINISH PLAN	EXPAND / RENOVATE EMERGENCY DEPARTMENT		12/ 1/ 2015													
	Approved: GEMS Coordinator	Approved: Associate Director	Approved: Chief of Facility Management Svc.	Building Number	Checked	Drawn	DRAWING NO. 2574 Dwg. Of												
			BUILDING 2A	TAA	DW														
			Location VA MEDICAL CENTER, SALEM, VA 24153																
Approved: Medical Center Director																			

three inches = one foot
one and one-half inches = one foot
one inch = one foot
three-quarters inch = one foot
one-half inch = one foot
one-quarter inch = one foot
one-eighth inch = one foot


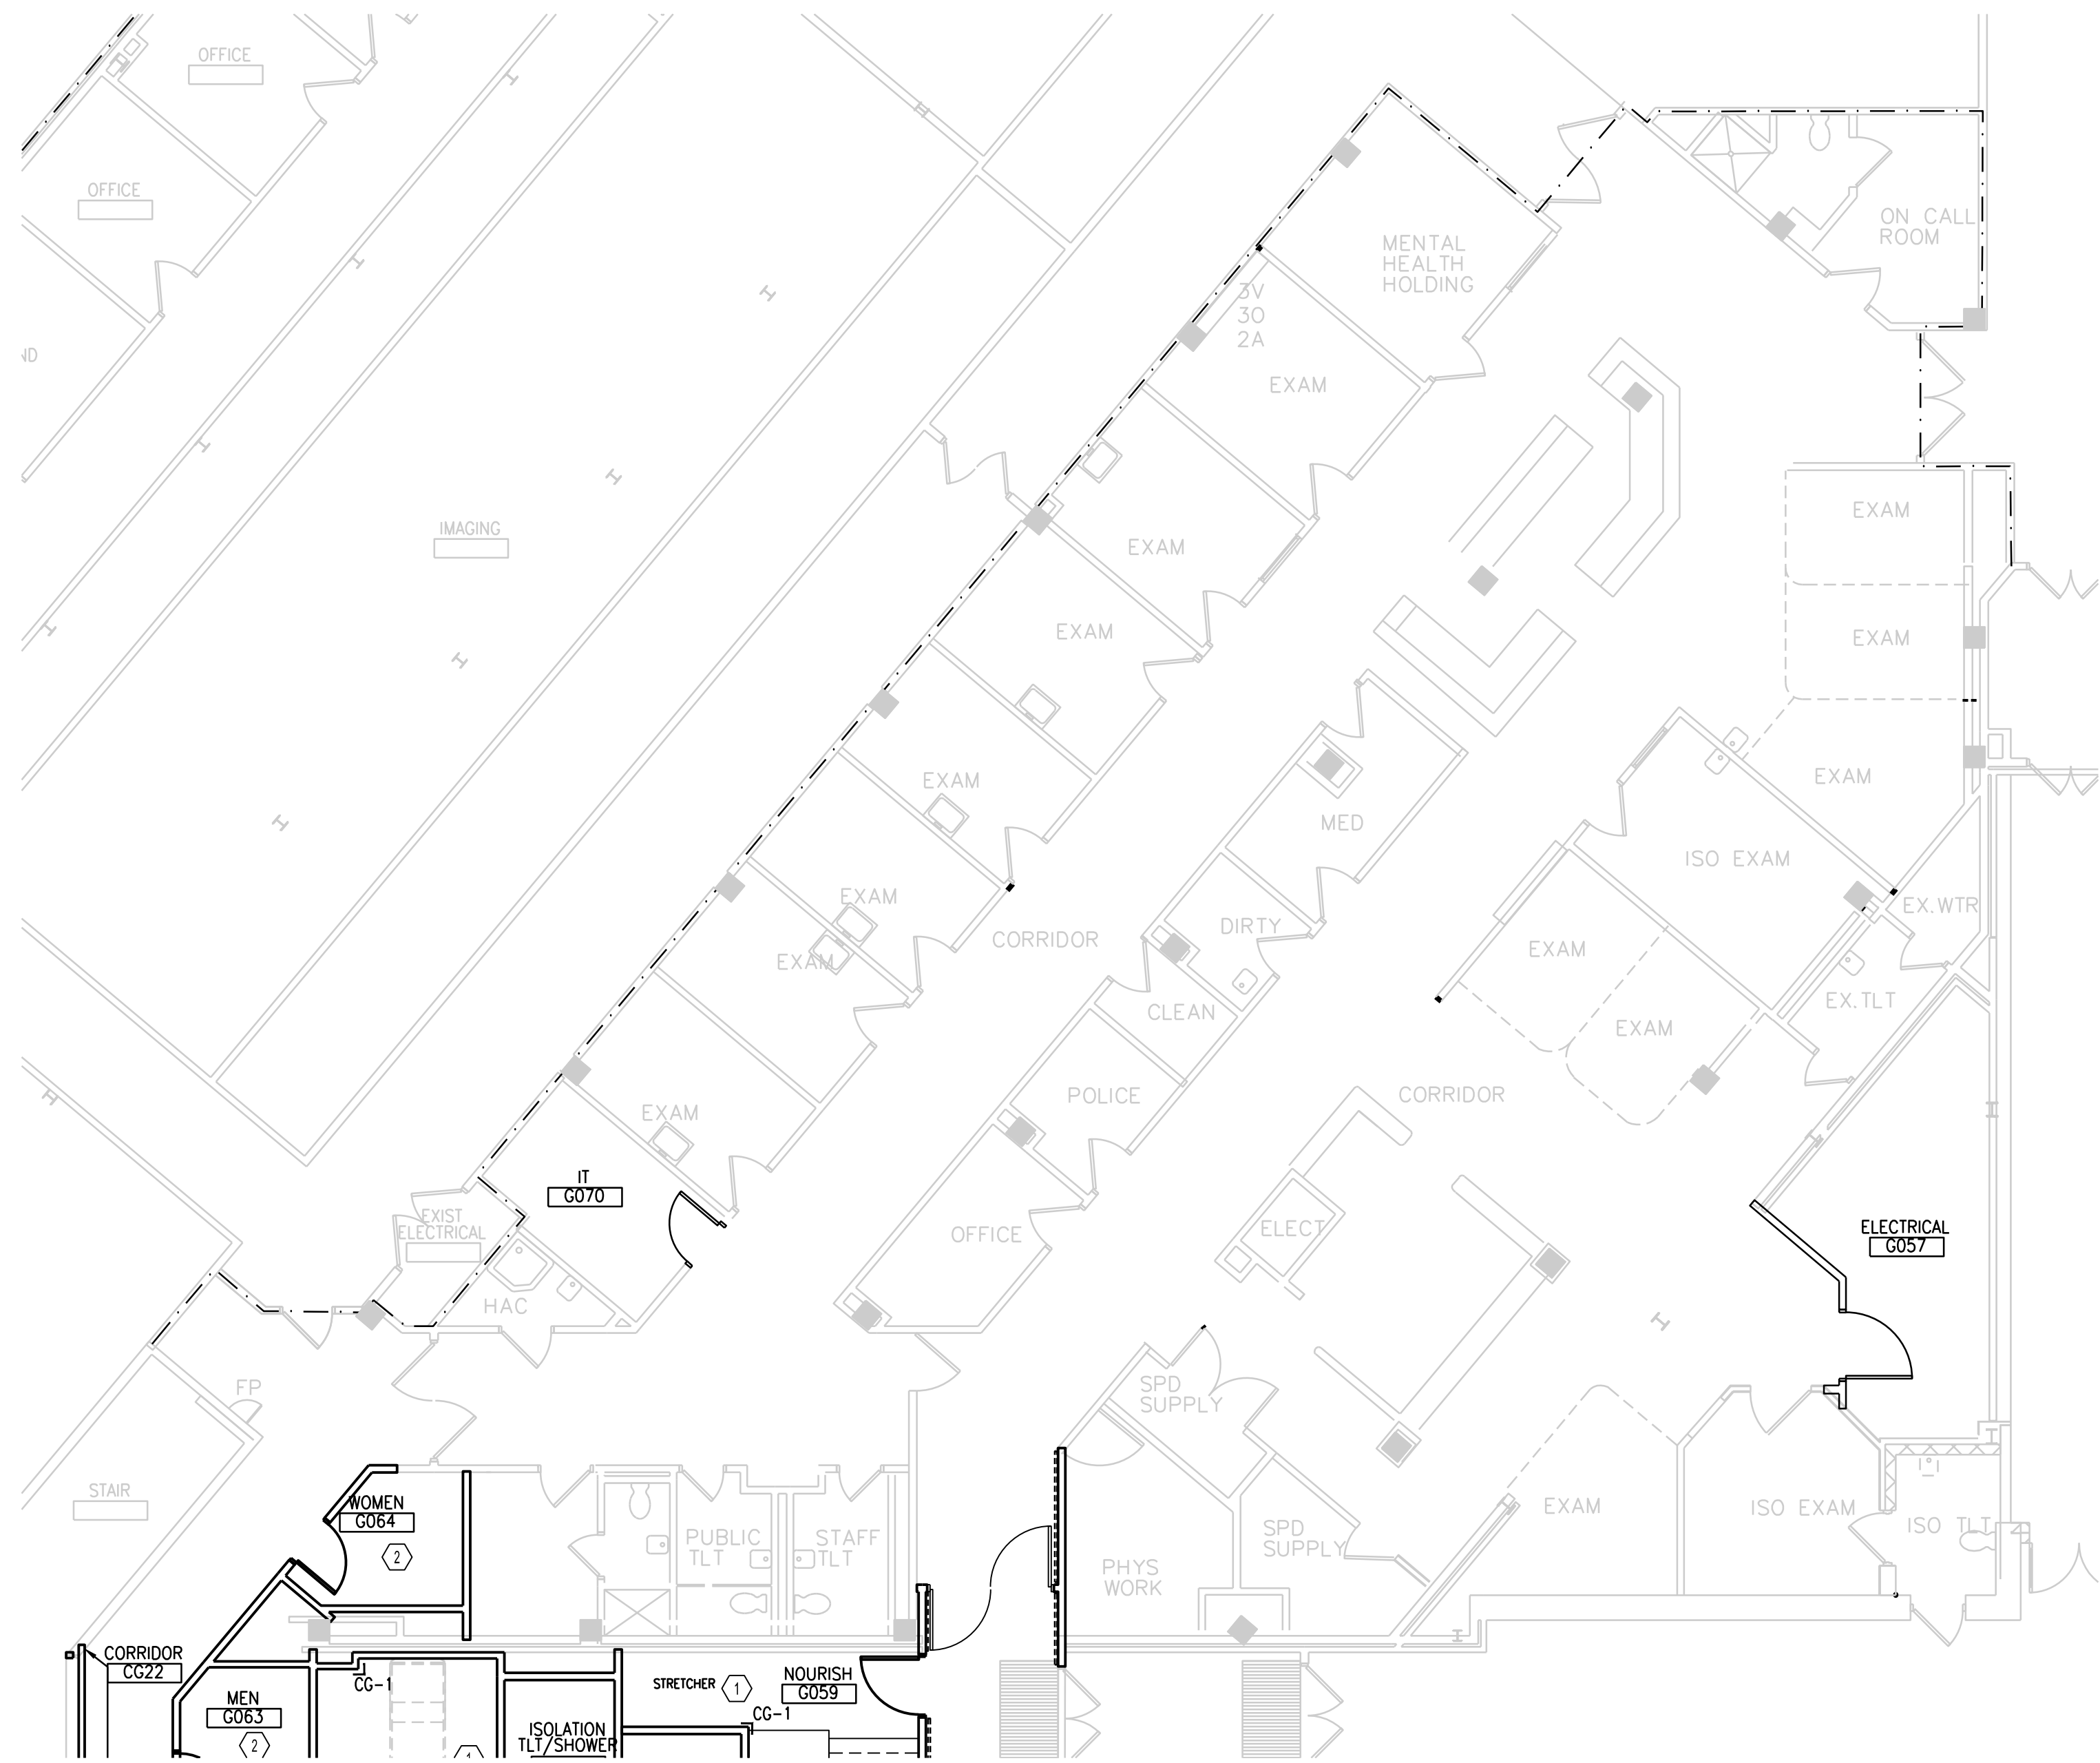


BASEMENT WALL FINISH AND WALL PROTECTION PLAN
ADMINISTRATION ED

SCALE: 1/8" = 1'-0"

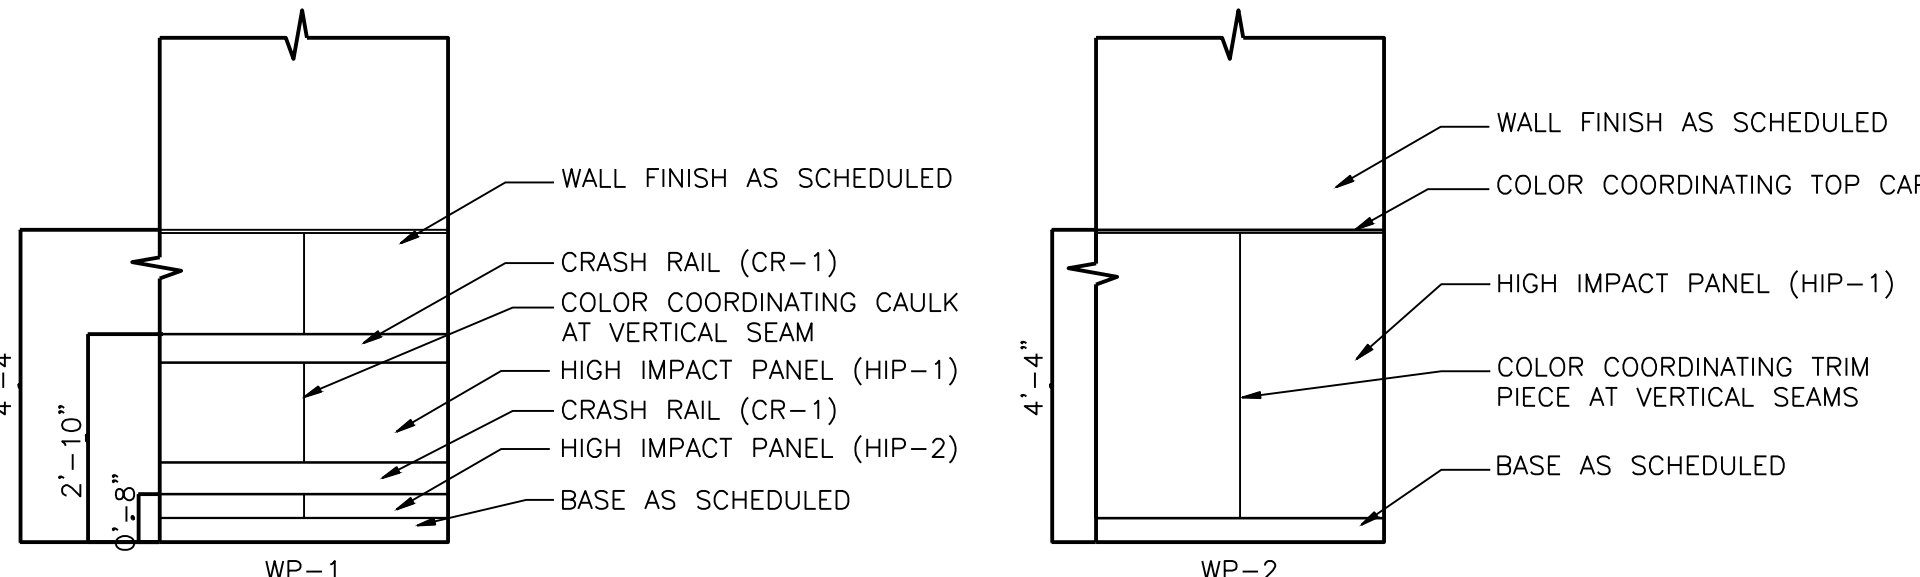

NOTE: WHERE WP-1 IS SCHEDULED AT WALL SECTIONS LESS THAN 10" WIDTH, PROVIDE (HIP-2) ONLY. CONTINUE (HIP-2) BEHIND DOORS.

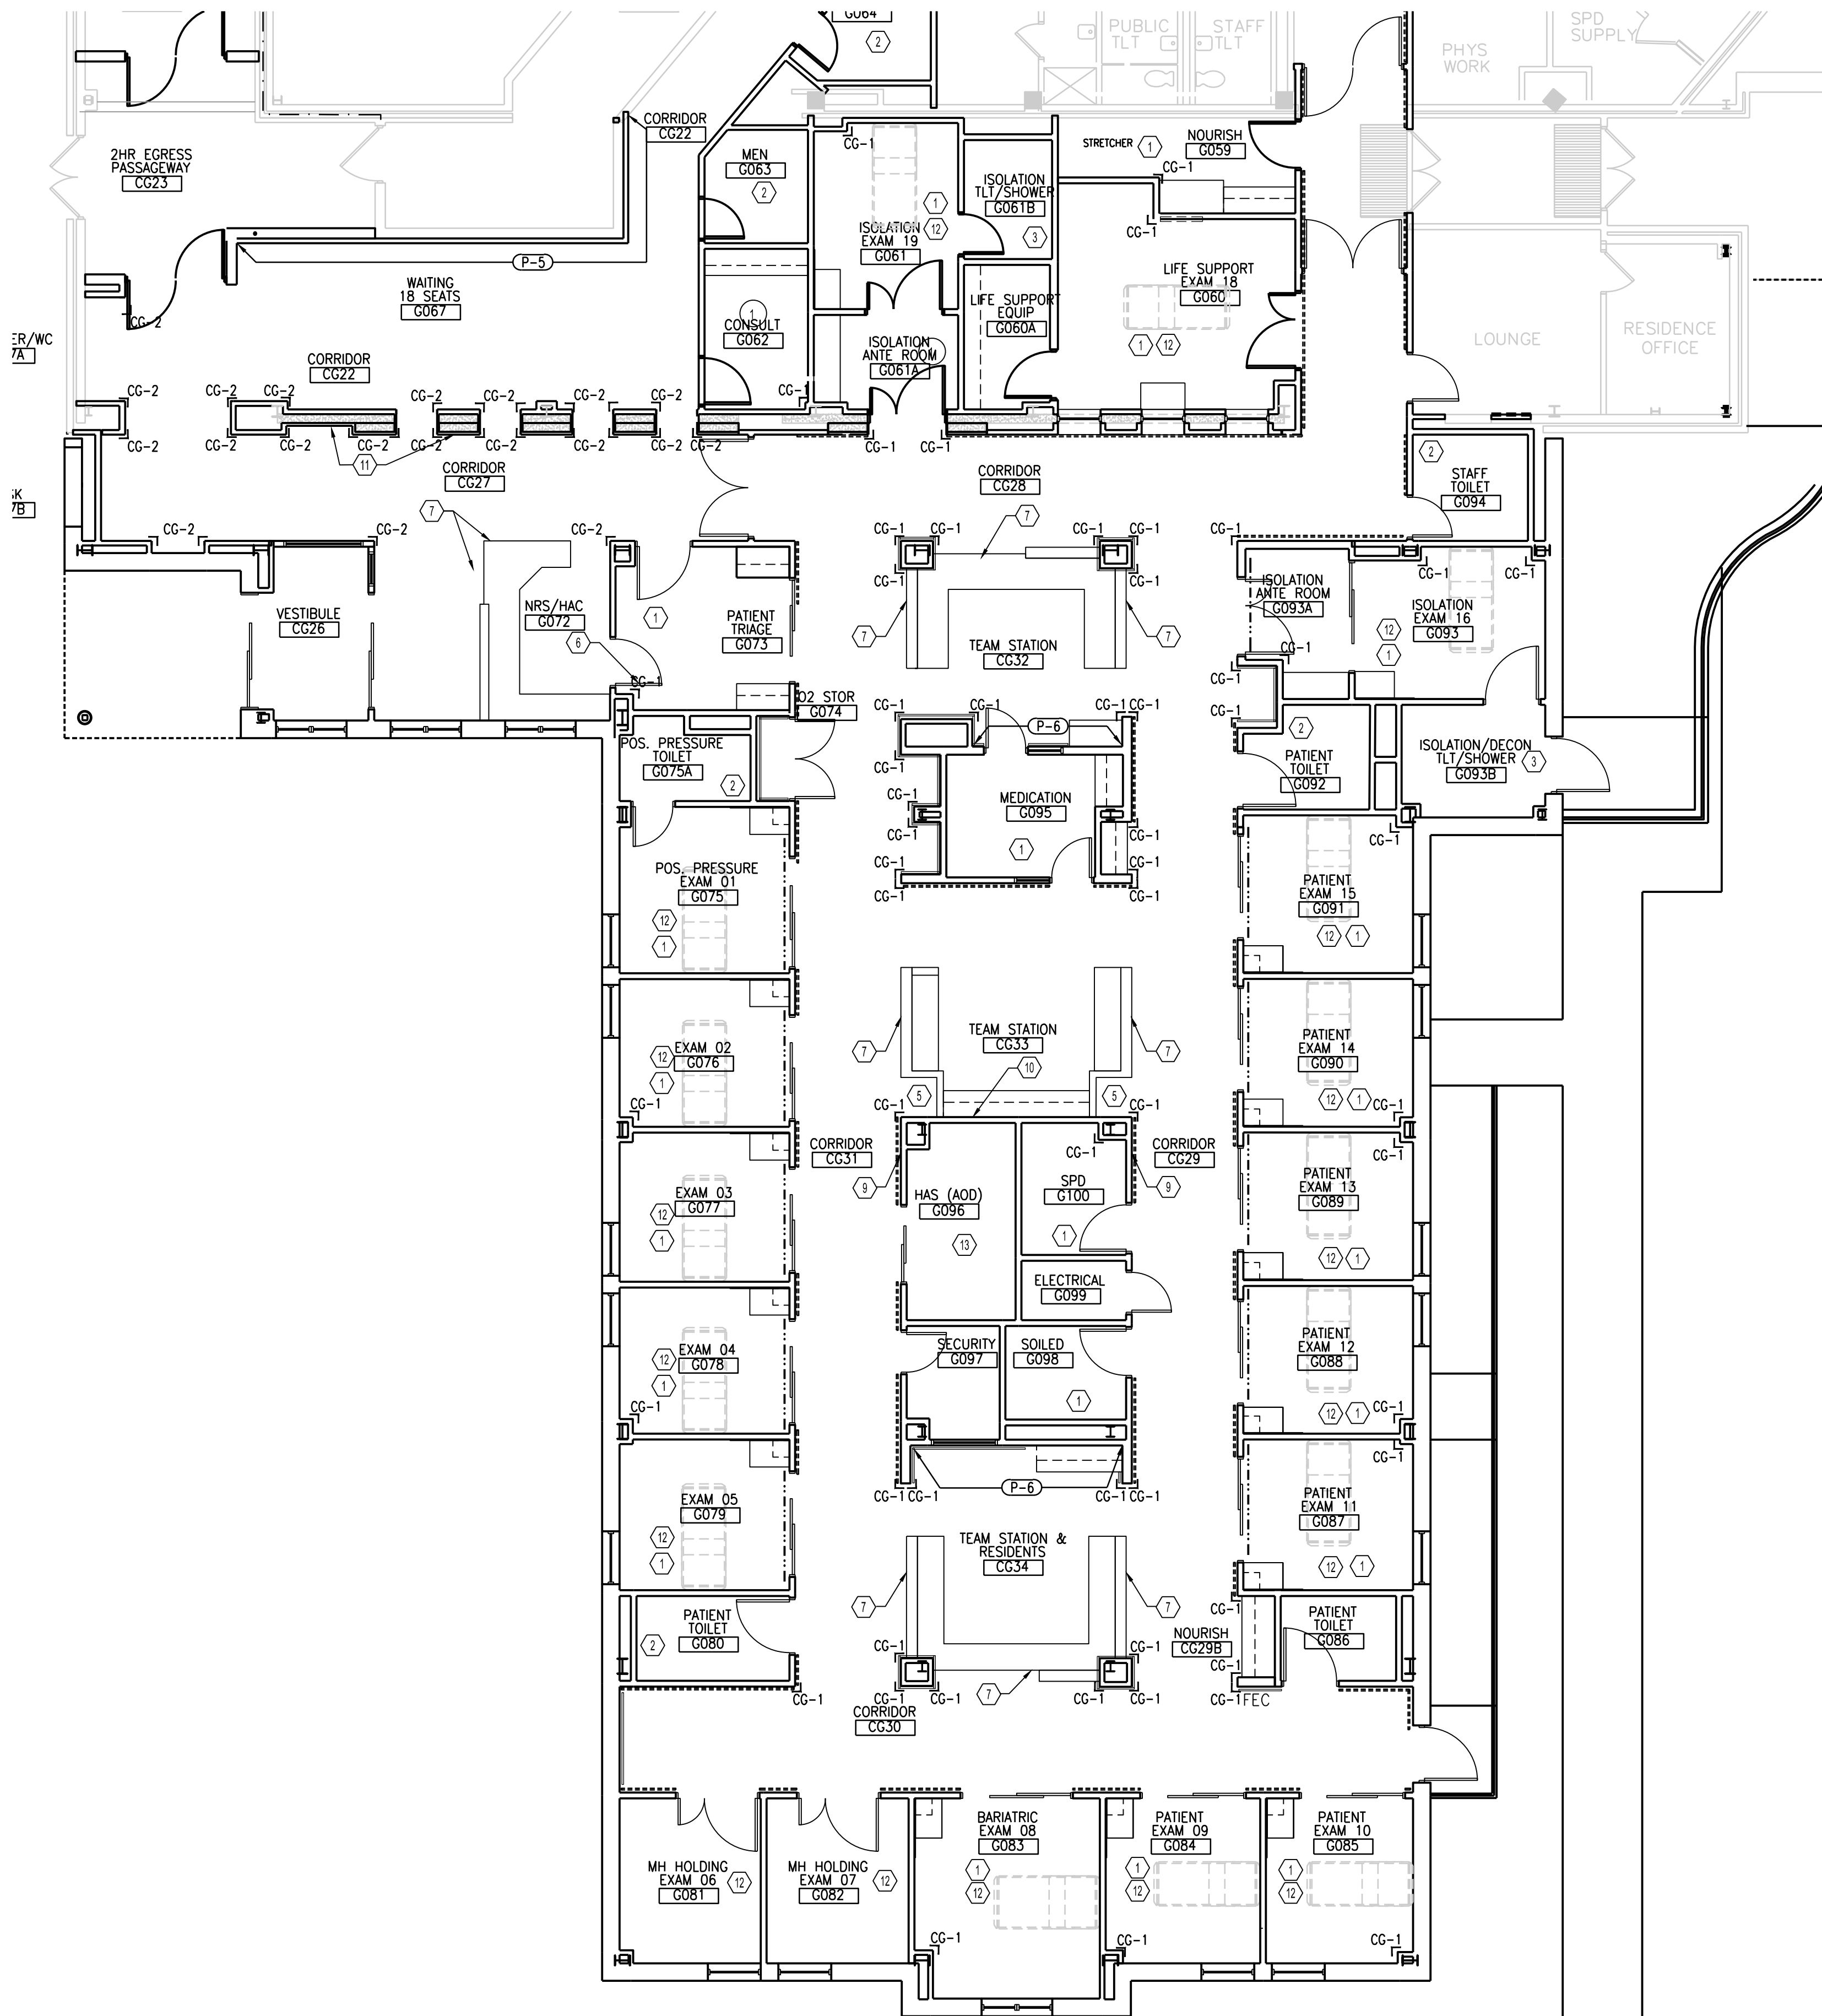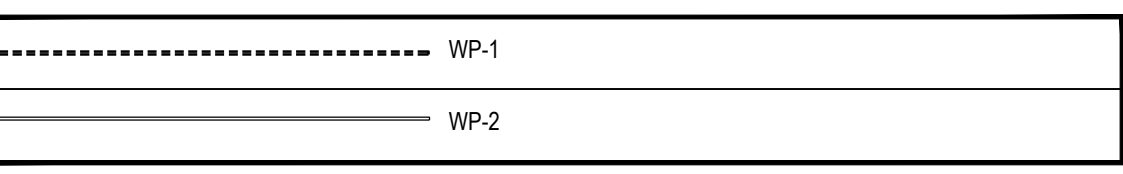








BASEMENT WALL FINISH AND WALL PROTECTION PLAN
MAIN ED

SCALE: 1/8" = 1'-0"

- GENERAL NOTES
- REFER TO SHEET AE.605 FOR EQUIPMENT SCHEDULE
 - REFER TO PROJECT MANUAL/SECTION FOR FINISH SCHEDULE
 - UNLESS NOTED OTHERWISE ALL HORIZONTAL SURFACES SHALL RECEIVE SOLID SURFACE MATERIAL (S-1). PROVIDE 4" H. BACKSPASH AT ALL WET LOCATIONS.
 - UNLESS NOTED OTHERWISE ALL COUNTERTOP SINKS SHALL BE INTEGRAL BOWLS.
 - UNLESS NOTED OTHERWISE ALL SOLID SURFACE AND ENGINEER STONE COUNTERTOPS/STONE CAPS SHALL HAVE A 1" RADIUS EDGE DETAIL.
 - CONTINUE SCHEDULED FLOORING MATERIAL UNDER CASEWORK AND INTO ALL RECESSES.
 - UNLESS NOTED OTHERWISE, CONTINUE SCHEDULED BASE MATERIAL OVER CASEWORK.
- FINISH KEYED NOTES
- ROOMS TO RECEIVE WP-2
 - U.N.O. ALL WALLS SHALL RECEIVE 4" H. WAINSCOT (S-3) INSTALLED ABOVE TILE COVE BASE. WALLS ABOVE WAINSCOT SHALL BE PAINTED (P-4) IN SEMI-GLOSS FINISH.
 - SHOWER ROOMS AND DECO ROOM SHALL RECEIVE FULL HEIGHT SOLID SURFACE CLADDING THROUGHOUT INSTALLED ABOVE RESINUS/TILE BASE.
 - WALL ABOVE THE COUNTER TO RECEIVE GLASS MOSAIC TILE (WT-1)
 - EQUIPMENT ALCOVE (MILLWORK INCLUDED) SHALL RECEIVE ON ALL THREE SIDES (HIP-1)
 - DOORS TO RECEIVE VINYL FILM (VF-1)
 - P-LAM FACE OF THE MILLWORK SHALL RECEIVE CR-2
 - NOT USED
 - PROVIDE ALLOWANCE FOR 5'x4' BACK PAINTED GLASS (GL-1) DRY ERASER BOARD
 - WALL TO RECEIVE FWP-1
 - WALL TO RECEIVE MULTIPLE FINISHES. REFER TO ELEVATIONS FOR ADDITIONAL INFORMATION
 - WALL PE-5, ISOLATION AND LIFE SUPPORT ROOM TO RECEIVE SAME PAINT COLOR IN SEMI-GLOSS FINISH.
 - ROOM TO RECEIVE PE-4

FINAL CONSTRUCTION DRAWINGS: ADDENDUM - A

														Approved: Energy Engineer		Approved: Safety Manager		Approved: Service Chief		Drawing Title		Project Title		Date					
		Atriax, p.l.c. 102 3rd Avenue, NE PO Box 1629, Hickory, NC 28603 Phone: 828.315.9962 Fax: 828.315.9964 www.atriaxgroup.com		FreemanWhite 8845 Red Oak Blvd. Charlotte, NC 28217-5593 Phone: 704.522.2230 Fax: 704.523.2235 www.freemanwhite.com		LAURENE, RICKHER & SORRELL, P.C. 8701 Red Oak Blvd. Charlotte, NC 28217-5593 Phone: 704.522.0495 Fax: 704.523.2235 www.lrsrpc.net		LeGrand Engineering, Inc. 215 Park Ave SE Aiken, SC 29801 Phone: 803.502.0657 Fax: 803.643.4648 www.legrandengineering.com		Quality Consulting Engineers, plc 1419 Deer Forest Drive Indian Land, SC 29107 Phone: 803.207.5450 qjones@qualityconsultingengineers.com		FINAL CONSTRUCTION DRAWINGS: ADDENDUM - A				Approved: Infection Control Officer		Approved: Chief of Staff		IN102 BASEMENT WALL PROTECTION AND WALL FINISHES		EXPAND / RENOVATE EMERGENCY DEPARTMENT		12/ 1/ 2015					
																		Approved: Chief of Facility Management Svc.		Building Number BUILDING 2A		Checked TAA		Drawn DW				Project No. 658-314	
																		Approved: Associate Director						DRAWING NO. 2574					
																		Approved: Medical Center Director		Location VA MEDICAL CENTER, SALEM, VA 24153		Dwg. Of							
Revisions/Addenda		Date																											



FINISH LEGEND							
ACOUSTICAL CEILING TILE SPECIFICATIONS							
SYMBOL	MANUFACTURER	PRODUCT NAME / NUMBER	FINISH	COLOR	SIZE	MANUF. CONTACT	REMARKS
AT-1	ARMSTRONG	ARMSTRONG ULTIMA SQUARE LAY IN	---	WHITE	2' x 2' x 3/8" GRID: 1/8" DX / DXL (WHITE)	ANGELA DUNPHY (704) 846.7479	SEE RCP FOR AREAS RECEIVING ACOUSTICAL CEILING TILE
AT-2	ARMSTRONG	ARMSTRONG HEALTHZONE ULTIMA	---	WHITE	2' x 2' x 3/8" GRID: 1/8" DX / DXL (WHITE)	ANGELA DUNPHY (704) 846.7479	SEE RCP FOR AREAS RECEIVING ACOUSTICAL CEILING TILE
PAINTS SPECIFICATIONS							
P-1	SHERWIN WILLIAMS	LOW VOC INTERIOR LATEX	EGGSHELL	SW 7568 NEUTRAL GROUND	---	CHRISTOPHER OLDEN (980) 207.9410	
P-2	SHERWIN WILLIAMS	LOW VOC	SEMI-GLOSS	SW 7039 VIRTUAL TAUPE	---	CHRISTOPHER OLDEN (980) 207.9410	
P-3	SHERWIN WILLIAMS	LOW VOC INTERIOR LATEX	FLAT	SW 7007 CEILING BRIGHT WHITE	---	CHRISTOPHER OLDEN (980) 207.9410	
P-4	SHERWIN WILLIAMS	LOW VOC INTERIOR LATEX	EGGSHELL	SW 7506 LOGGIA	---	CHRISTOPHER OLDEN (980) 207.9410	
P-5	SHERWIN WILLIAMS	LOW VOC INTERIOR LATEX	EGGSHELL	SW 6233 SANGRIA SILVER	---	CHRISTOPHER OLDEN (980) 207.9410	
P-6	SHERWIN WILLIAMS	LOW VOC INTERIOR LATEX	EGGSHELL / SEMI-GLOSS	SW 6249 STORM CLOUD	---	CHRISTOPHER OLDEN (980) 207.9410	
MILLWORK FINISH SPECIFICATIONS							
PL-1	WILSONART	---	TEXTURED GLOSS	7935-07 SHAKER CHERRY	4' x 8' SHEETS	MARY SAGER (704) 996.3023	STANDARD HORIZONTAL GRADE
S-1	LG HAUSYS	HI-MACS MARMO	MATTE	FIRENZE M103	1/2" TH.	---	EASED
S-2	LG HAUSYS	CORIAN	MATTE	BISQUE	---	---	INTEGRAL BOWL SINK
S-3	DUPONT	CORIAN	MATTE	BONE	1/2" TH.	BARBARA DAVIS (704) 301.8078 bdbavis@chbriggs.com	EASED
QTZ-1	CAMBRIA	CAMBRIAN COLLECTION	POLISHED	LINWOOD	3CM TH., EDGE DETAIL: SUMMIT	TED ADAMS (980) 207.9415 ted@marvamarble.com	SUMMIT T-EDGE
QTZ-2	CAMBRIA	DESERT COLLECTION	POLISHED	CLYDE	3CM TH., EDGE DETAIL: SUMMIT	TED ADAMS (980) 207.9415 ted@marvamarble.com	SUMMIT T-EDGE
FWP-1	NOVAVALL / CARNEGIE (KOREL)	1" SQUARE	---	STRIE 6423 F118	56.5" W.	TERRI WADE (704) 651.6101	ORDER UNBACKED MATERIAL. CORE MATERIAL SHALL BE TACKABLE OR ACOUSTICAL - SEE INTERIOR ELEVATIONS.
GL-1	ON-SITE SYSTEMS	BACK PAINTED, TEMPERED GLAZING	---	TO MATCH P-1	3/8" TH.	RICH BOWDEN JONES (704) 722.8491 rich@on-sitesystems.com	COORDINATE GRAPHIC W/OWNER
WELDED SEAM SHEET FLOORING SPECIFICATIONS							
WSF-1	SHAW	NATURELIFE, 0002V	---	CHOCOLATE CHERRY 07716	6'-0" W. x 25yd L. x 0.086" TH.	RON GULLEDGE (704) 724.4349 ron.gulledge@shoanic.com	PROVIDE COLOR MATCHING HEAT WELDING ROD.
WSF-2	MANNINGTON	BIOSEPEC MD	---	15240, COOL BEIGE	6'-0" W. x 82' L. x 0.080" TH.	CHIP STACK (704) 506.4907 chip_stack@mannington.com	PROVIDE COLOR MATCHING HEAT WELDING ROD.
WSF-3	MANNINGTON	BIOSEPEC MD	---	15349, STEEL BLUE	6'-0" W. x 82' L. x 0.080" TH.	CHIP STACK (704) 506.4907	PROVIDE COLOR MATCHING HEAT WELDING ROD.
RESINIOUS URETHANE MORTAR FLOORING							
RES-1	DEX-O-TEX	TEK-CRETE SLCQ W/ QUIK-GLAZE FC	STANDARD FINISH	DPS-B-10	---	TODD GOODWIN (704) 577.4346 tgoodwin@epcoinc.com	
RESILIENT TILE FLOORING							
LVT-1	CENTIVA	VENUE ABSTRACTS VVA	---	WISP 5127	24"W x 24" L	JESSICA KESSER (704) 724.1310	
LVT-2	SHAW	UNCOMMON GROUND 4, 0187V	---	CHOCOLATE CHERRY 02573	4"W x 36" L	RON GULLEDGE (704) 724.4346 ron.gulledge@shoanic.com	
GROUT SPECIFICATIONS							
G-1	LATICRETE	EPOXY	---	27 HEMP	3/8" W. JOINT	---	AT RESTROOM PORCELAIN TILE
G-2	LATICRETE	EPOXY	---	44 BRIGHT WHITE	3/8" W. JOINT	---	AT LOUNGE ROOM BACKSPLASH
BASE SPECIFICATIONS							
VB-1	JOHNSONITE	VINYL	---	FAWN 80	6" H. X CONT. ROLL	ERIN SALIN (704) 763.4251	
VB-2	JOHNSONITE	MILK MANDALAY MILLWORK BASE	---	STEEL 179	6" H.	ERIN SALIN (704) 763.4251	AT FRONT LOBBY/WAITING
ICB-1	MANNINGTON	---	---	MATCH ADJACENT FLOORING MATERIAL & COLOR	6" H.		SEE BASE DETAIL 2and3/M.103
PB-1	DALTILE	---	---	MATCH ADJACENT FLOORING MATERIAL & COLOR	6" H.		SEE BASE DETAIL A/N103
WALL PROTECTION SPECIFICATIONS							
CG-1	INPRO CORPORATION	1608N	---	0278 SAND DUNE	2" WING, SQUARE NOSE PROFILE	APRIL GIZICKI (704) 615.5749	PROVIDE ANGLED WALL PROFILE AND END WALL PROFILE AS REQUIRED
CG-2	INPRO CORPORATION	SURFACE MOUNT STAINLESS STEEL CORNER GUARD	---	---	1.5" x 8'-0"		
CR-1	INPRO CORPORATION	1400 SERIES	---	0278 SAND DUNE	4" H.	APRIL GIZICKI (704) 615.5749	---
CR-2	CONSTRUCTION SPECIALTIES	METAL CRASH RAIL ECR-20S	---	STAINLESS STEEL	2" H.	---	
HP-1	INPRO CORPORATION	---	---	0278 SAND DUNE	0.060" TH. X 48"X96" SHEETS		
FRL-1	NEVEMAR & PIONITE	FRL SERIES	---	CUSTOM PRINT: SHUTTERSTOCK IMAGE#201127007	4"x6"COORDINATE IMAGE LAYOUT WITH ARCHITECT.	BETTY GERULA (704) 614.3985	PROVIDE STANDARD END CAP AROUND THE PANEL FOR A FRAMED LOOK.
FRL-2	NEVEMAR & PIONITE	FRL SERIES	---	CUSTOM PRINT: SHUTTERSTOCK IMAGE#199762001	REF ELEVATIONS (APPROX. 4"x6")	BETTY GERULA (704) 614.3985	PROVIDE STANDARD END CAP AROUND THE PANEL FOR A FRAMED LOOK.
SPECIALTY FLOORING							
SDS-1	JOHNSONITE	IQ GRANIT STATIC DISSIPATIVE VINYL		714 MISTY	SHEET		INTEGRAL COVE BASE.
CUBICLE CURTAIN SPECIFICATIONS							
CC-1	CARNEGIE	PHILOSOPHY, 4308 JOY	---	7	72" W.	TERRI WADE (704) 942.6305	
RESIN PANELS							
RP-1	3-FORM	BIRCH	FRONT AND BACK SANDSTONE		4' x 8' 1/2" THK.	GAIL HOLROYD (704) 929.7713	MOUNTING HARDWARE SPECIFIED ON DRAWINGS
TILE							
PT-1	TRINITY TILE	VERONA	MATTE	CAFE	12" x 24"	JASON BEAMER (704) 577.0094	33% STAGGER 1" GROUT JOINT (G-1) FOR RUNNING BOND
WT-1	CERAMIC TECHNICS	CTL MOSAICS NEW YORK SABLE		CAFE	12" x 24"	--	








SYMBOL	MANUFACTURER	PRODUCT NAME / NUMBER	FINISH	COLOR	SIZE	MANUF. CONTACT	REMARKS
WINDOW TREATMENT							
VF-1	EYKON	WINDOW FILM	--	WHITE FROSTED	--	SUSAN CREW 704.495.8227 crew@eykon.net	OPACITY 15%
WS-1	MECHOSHADE	ECCOVEL	--	0966 EGGSHELL	--	JOHN BAUCOM (704) 841.2458	1% OPENNESS. PROVIDE FASCIA, COLOR WHITE.
WALK-OFF SYSTEM							
WOM-1	CONSTRUCTION SPECIALTIES	PEDIMAT W/ TAPERED ALUM. FRAME		COLOR 9305 ESPRESSO			
MISCELLANEOUS							
MT-1	SCHLUTTER	JOLLY A100	ANODIZED ALUMINUM	CLEAR	8"	JONATHAN STUDIO50 704.516.6310 jonathan.studio50@att.net	
MT-2	SCHLUTTER	DILEX - AHK	ANODIZED ALUMINUM	CLEAR	8"		

- GENERAL INTERIOR WALL/WALL PROTECTION NOTES
1. U.O.N. ALL NEW & EXISTING PTD.GWB SHALL RECEIVE (P-1)
2. U.O.N. ALL NEW & EXISTING PTD. GYP. CEILINGS SHALL RECEIVE (P-3). PTD. GYP. CEILINGS IN SOILED ROOM SHALL RECEIVE (P-3) IN SEMI.GLOSS.
3. U.O.N. ALL WALLS AND ALL MILLWORK SHALL RECEIVE RESIDENT BASE (VB-1).
4. ALL PTD. HOLLOW METAL DOORS AND FRAMES SHALL BE PAINTED (P-2)
5. NEW WOOD DOORS SHALL BE ROTARY CUT BIRCH AND FACTORY FINISHED TO MATCH (PL-1). PROVIDE STAINLESS STEEL KICK PLATE AND DOOR EDGE PROTECTORS. REFER TO THE PROJECT MANUAL FOR ADDITIONAL INFORMATION.
6. U.O.N. TRANSITION ALL FLOOR FINISHES AT CENTER OF DOOR WHEN IN THE CLOSED POSITION.
7. FLOAT OR FEATHER FLOORING MATERIALS AS REQUIRED TO ENSURE A LEVEL OF TRANSITION BETWEEN MATERIALS OF VARYING THICKNESS. SEE TRANSITION DETAILS.
8. HIGH IMPACT WAINSCOT (HIP-1) SHALL BE INSTALLED FROM TOP OF SCHEDULED BASE TO HEIGHT INDICATED ON THE WALL PROTECTION TYPICALS. REFER TO WALL PROTECTION PLAN FOR ADDITIONAL INFORMATION.
9. CORNER GUARDS SHALL BE INSTALLED FROM TOP OF SCHEDULED BASE TO 7'-2" A.F.F.
10. U.O.N. RECESSED WIREWAYS, ACCESS PANELS, GRILLES, ELECTRICAL PANELS, AND ALL SUCH ARCHITECTURAL, ELECTRICAL, AND MECHANICAL DEVICES SHALL BE FINISHED TO MATCH ADJACENT WALL OR CEILING SURFACE.
11. ALL EXAM ROOMS, TRIAGE AND CONSULTATION SHALL RECEIVE CUBICLE CURTAIN. COLOR TO BE WHITE BACK EXAMEL.
12. REFER TO INTERIOR ELEVATIONS AND INTERIORS SPECIFICATIONS FOR ALL MILLWORK FINISH DESIGNATIONS.
13. IN AREAS OUTSIDE OF PROJECT SCOPE WHERE EXISTING FINISHES WILL BE AFFECTED, CONTRACTOR PATCH FINISHES WITH MATCHING MATERIAL FROM OWNER STOCK. CONSULT OWNER INTERIOR DESIGN TEAM PRIOR TO DEMOLITION. SEE DEMOLITION PLAN FOR AFFECTED AREAS.
14. ALL WINDOWS SILL SHALL BE SOLID SURFACE (S-1)
15. U.O.N. ALL CEILINGS SHALL RECEIVE (AT-1). ISOLATION ROOMS AND TRAUMA ROOMS SHALL RECEIVE (AT-2).
16. GC TO SUPPLY ALL SIGNAGE. REFER TO SIGNAGE SHEET FOR MORE INFORMATION.
17. GC SHALL INSTALL SHOWER RODS AT ALL SHOWER LOCATIONS. REFER TO REFLECTED CEILING PLAN FOR MORE DETAILS.
18. CONTINUE ALL SCHEDULED FLOORING UNDERNEATH THE MILLWORK.
19. WHEN WELDING TWO PATTERNS/COLORS OF SHEET VINYL USE WELDING ROD MATCHING ADJACENT NON-WOOD PATTERN. FOLLOW ESTABLISHED TYPICAL FOR ALL PATIENT ROOMS.
20. U.O.N. ALL PLASTIC LAMINATE ON PROJECT SHALL BE (PL-1)
21. U.O.N. ALL HORIZONTAL MILLWORK SURFACES SHALL BE (S-1)
22. U.O.N. ALL WINDOW STOODS SHALL BE (S-1)
23. ALL HORIZONTAL MILLWORK SURFACE IN THE LOBBY SHALL BE (07Z-1/2)

FINISH ABBREVIATIONS	
AT	ACOUSTICAL CEILING (TILE)
CC	CUBICLE CURTAIN
CG	CORNER GUARD
CPT	CARPET TILE
CR	CRASH RAIL
RES	RESINOUS URETHANE MORTAR FLOORING
FWP	FABRIC WRAPPED PANEL
FRL	FIBER REINFORCED LAMINATES
G	GROUT
HIP	HIGH IMPACT PANEL
HR	HAND RAIL
ICB	INTEGRAL COVE BASE
LVT	LUXURY VINYL TILE
MT	METAL TRIM
P	PAINT (INTERIOR)
PB	PORCELAIN BASE
PL	PLASTIC LAMINATE
QTZ	ENGINEERED STONE (QUARTZ)
VB	RESILIENT BASE (WITH FACTORY FORMED INSIDE AND OUTSIDE CORNERS)
RP	RESILIENT PANEL (DECORATIVE)
S	SOLID SURFACE
SDS	STATIC DISSIPATIVE SHEET
WSF	WELDED SEAM SHEET FLOORING
WOM	WALK-OFF MAT (ENTRANCE FLOORING SYSTEM)
WP	WALL PROTECTION
WT	WALL TILE
WS	WINDOW SHADE

***NOTE

ALL FINISHES SHALL CONFORM TO NFPA 101
ALL FINISHES ON FINISH LEGEND ARE AS LISTED
OR APPROVED EQUIVALENT

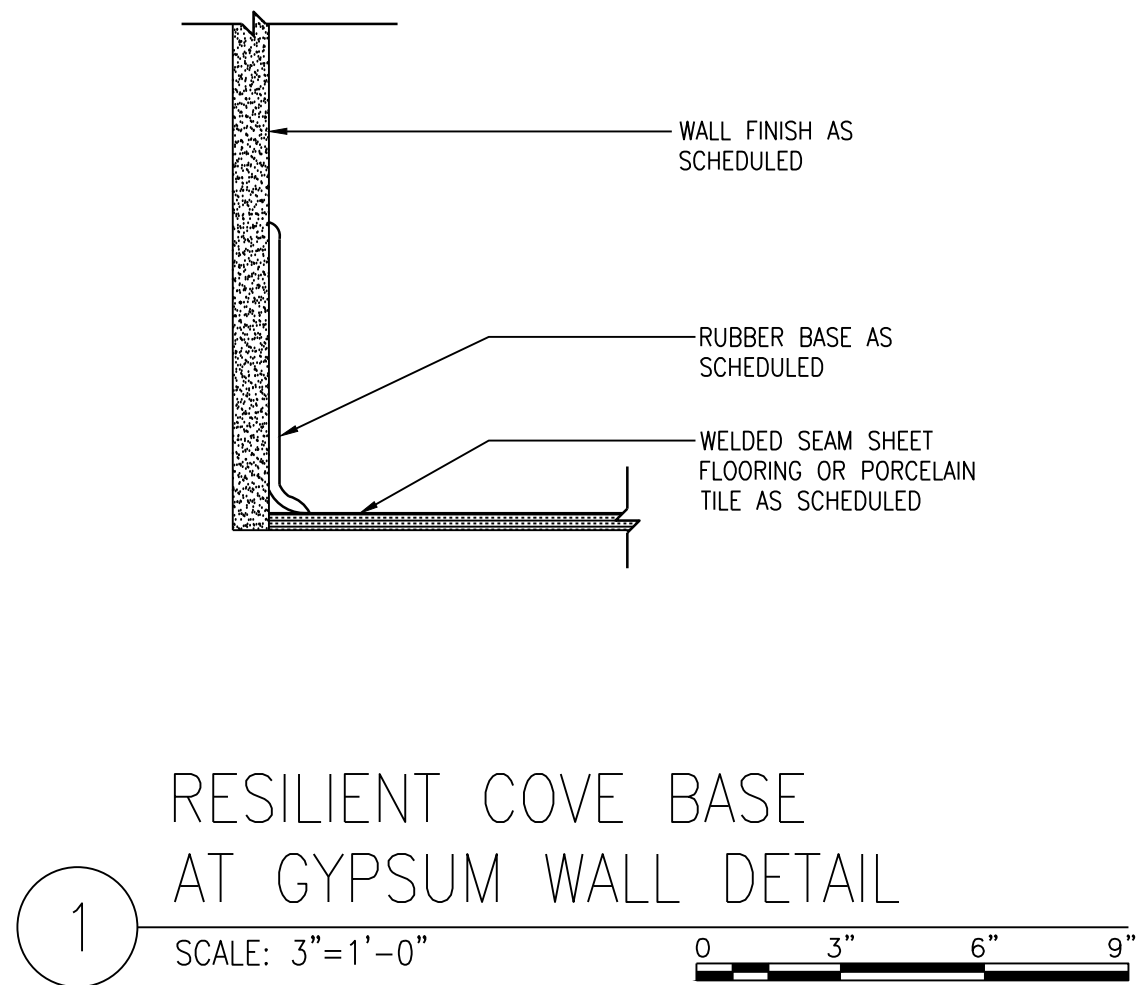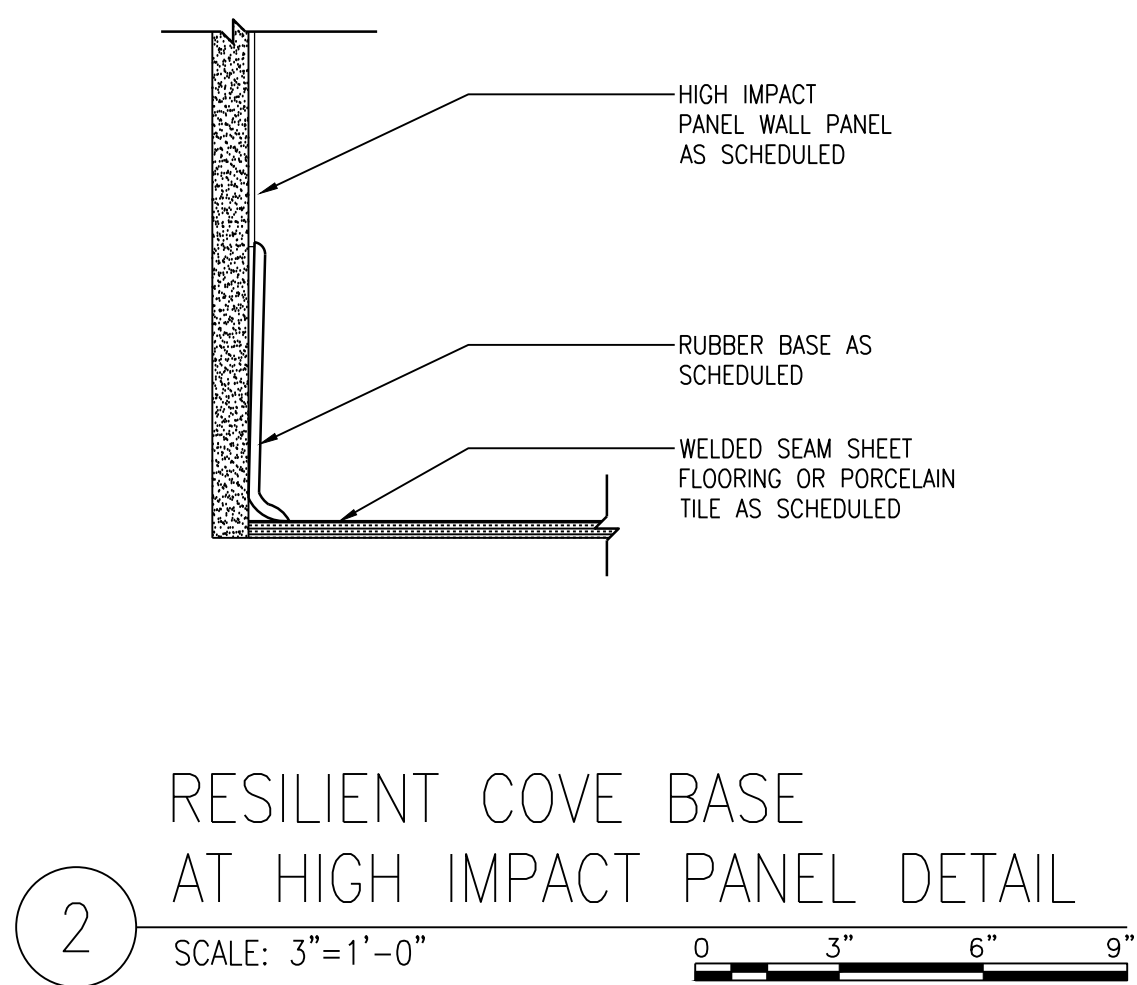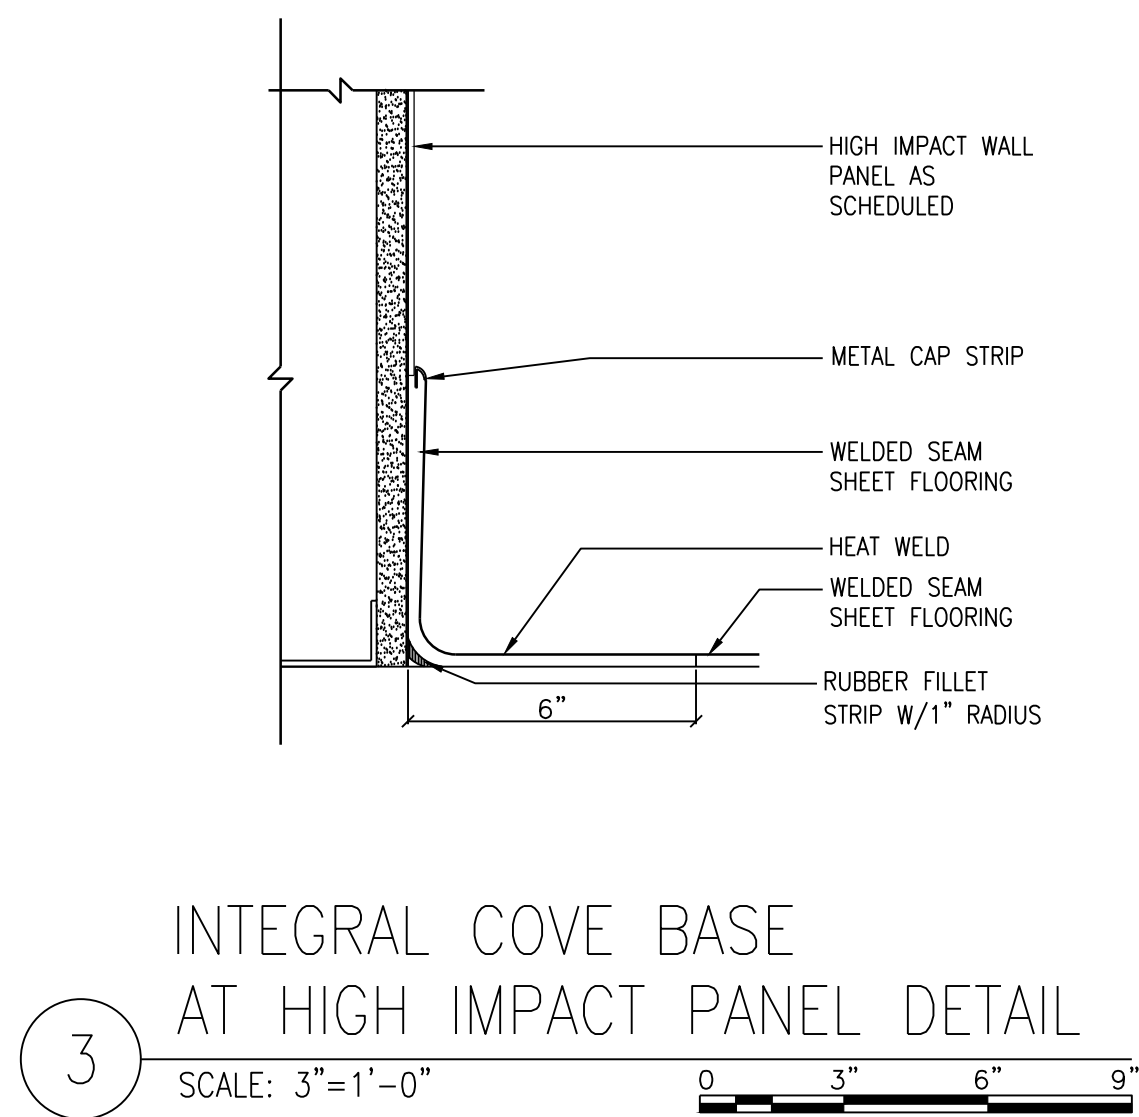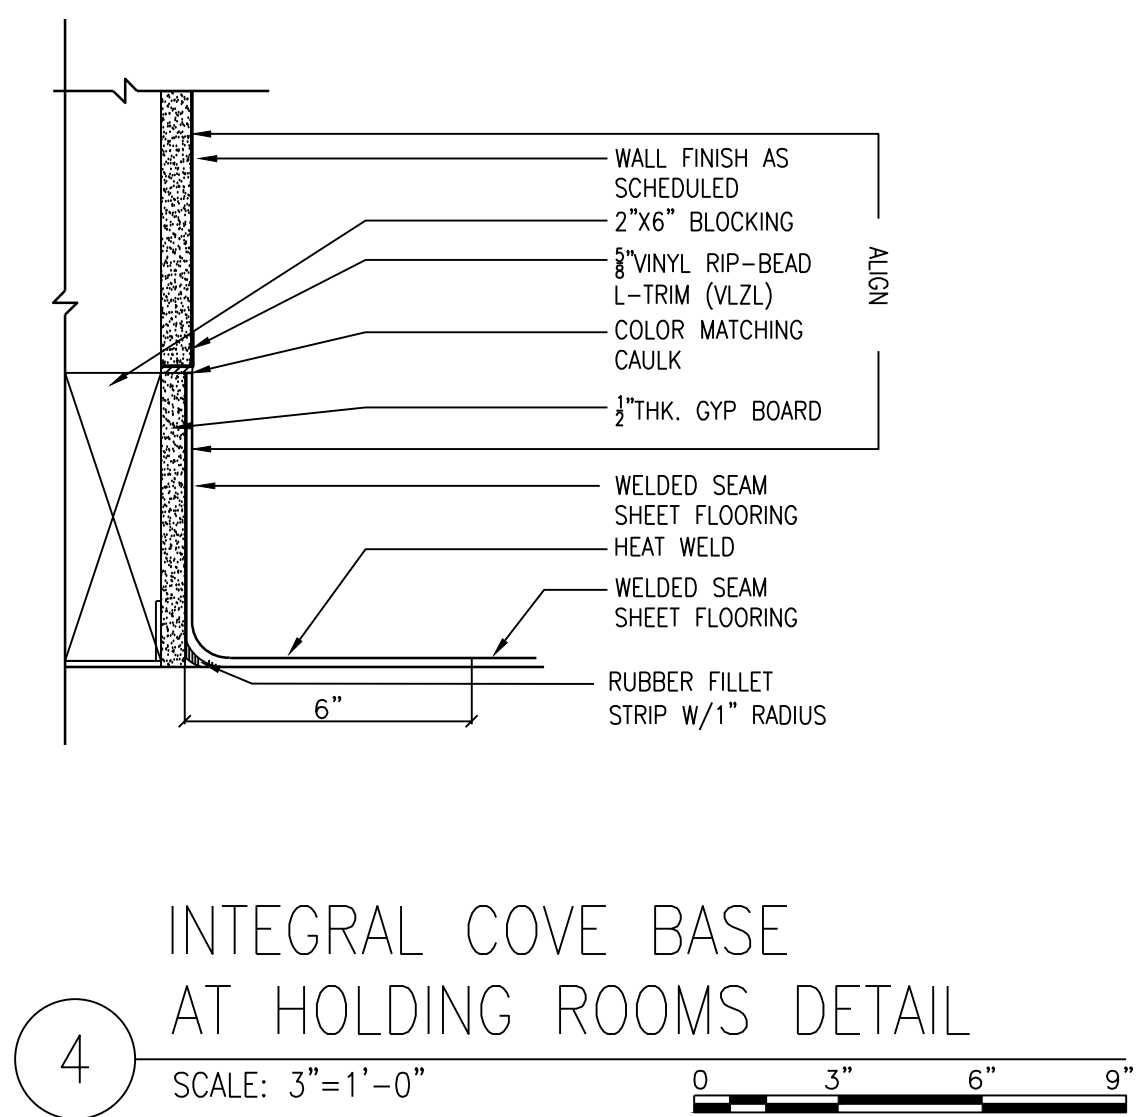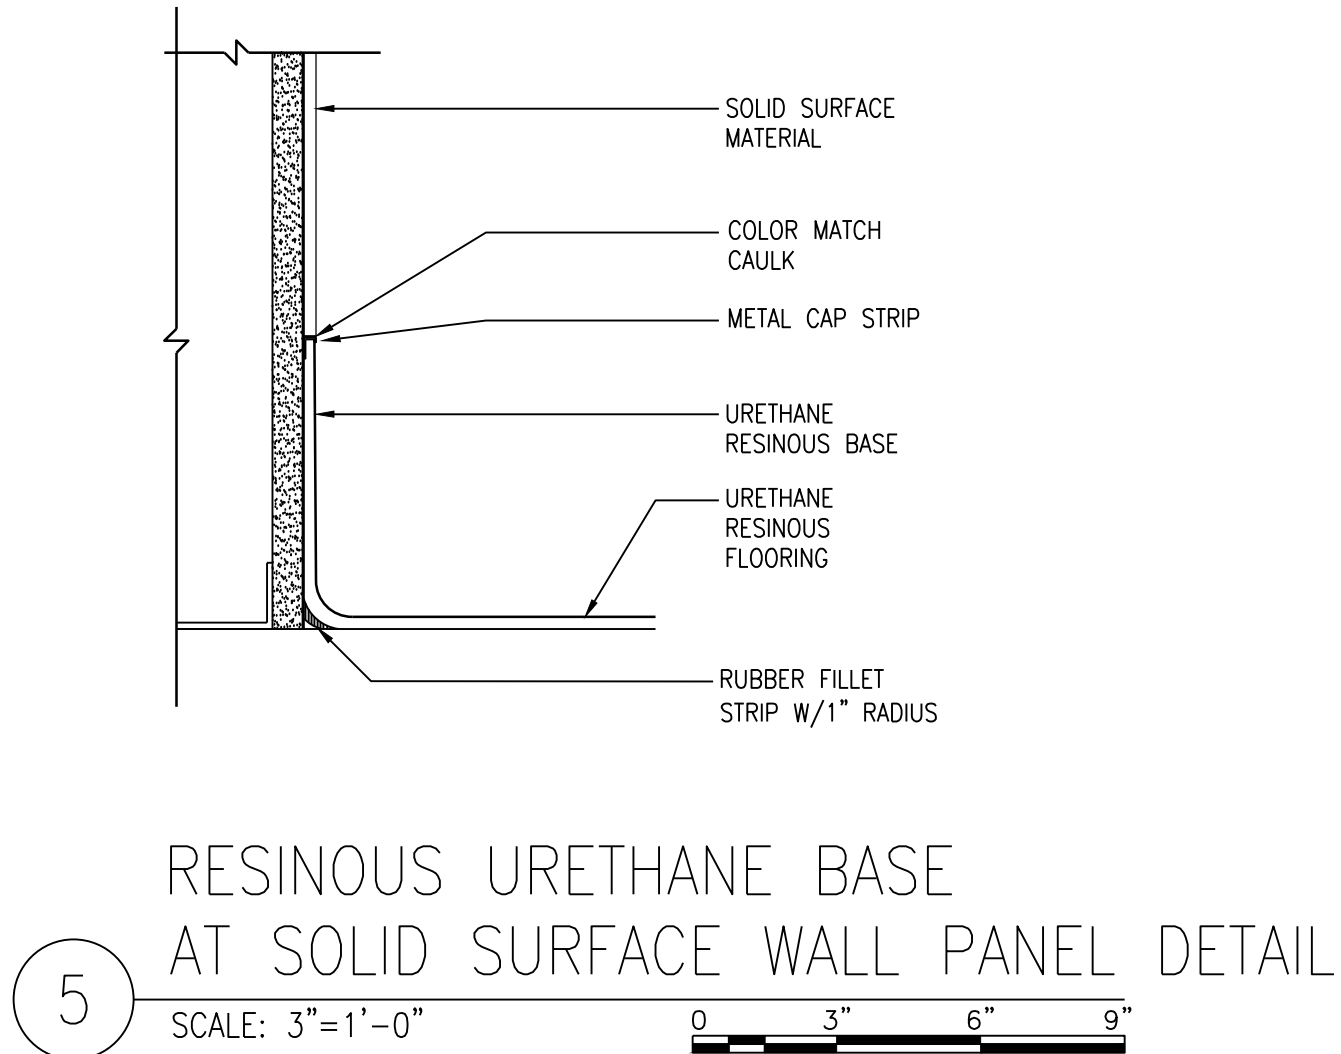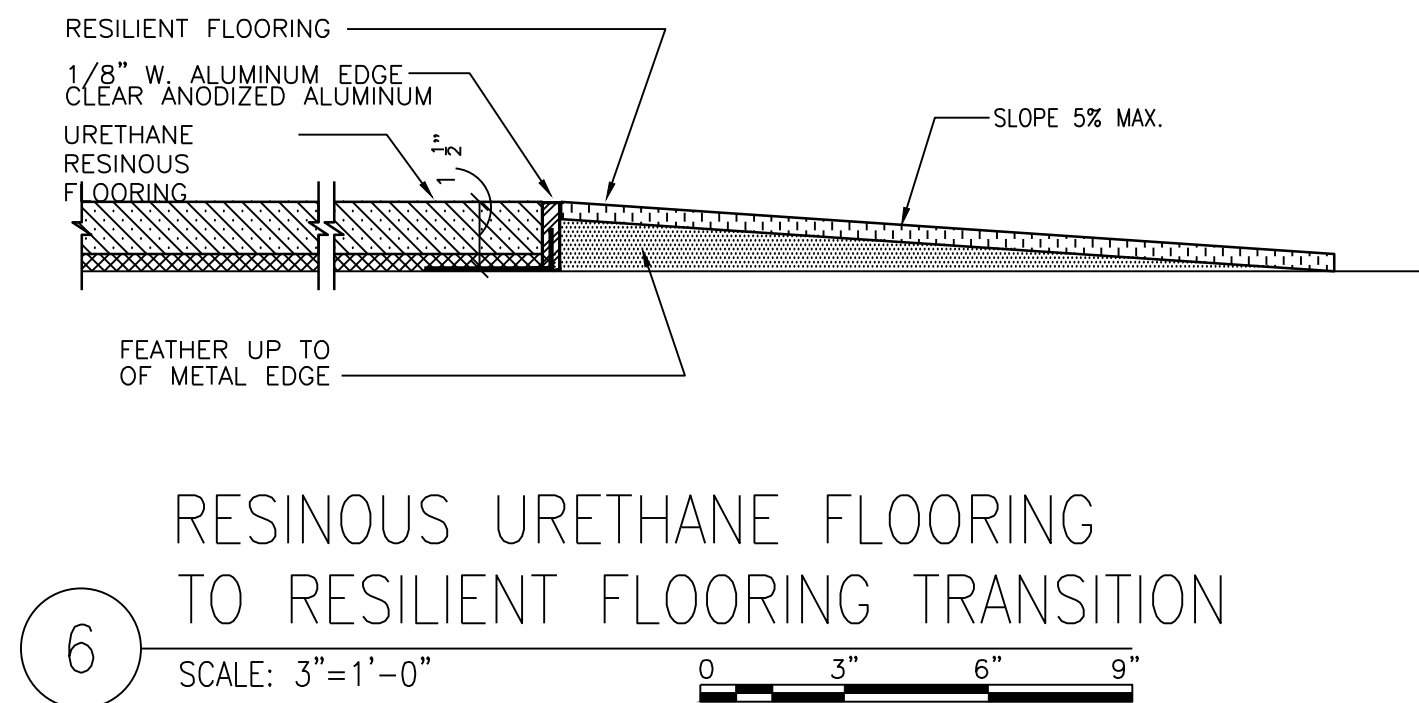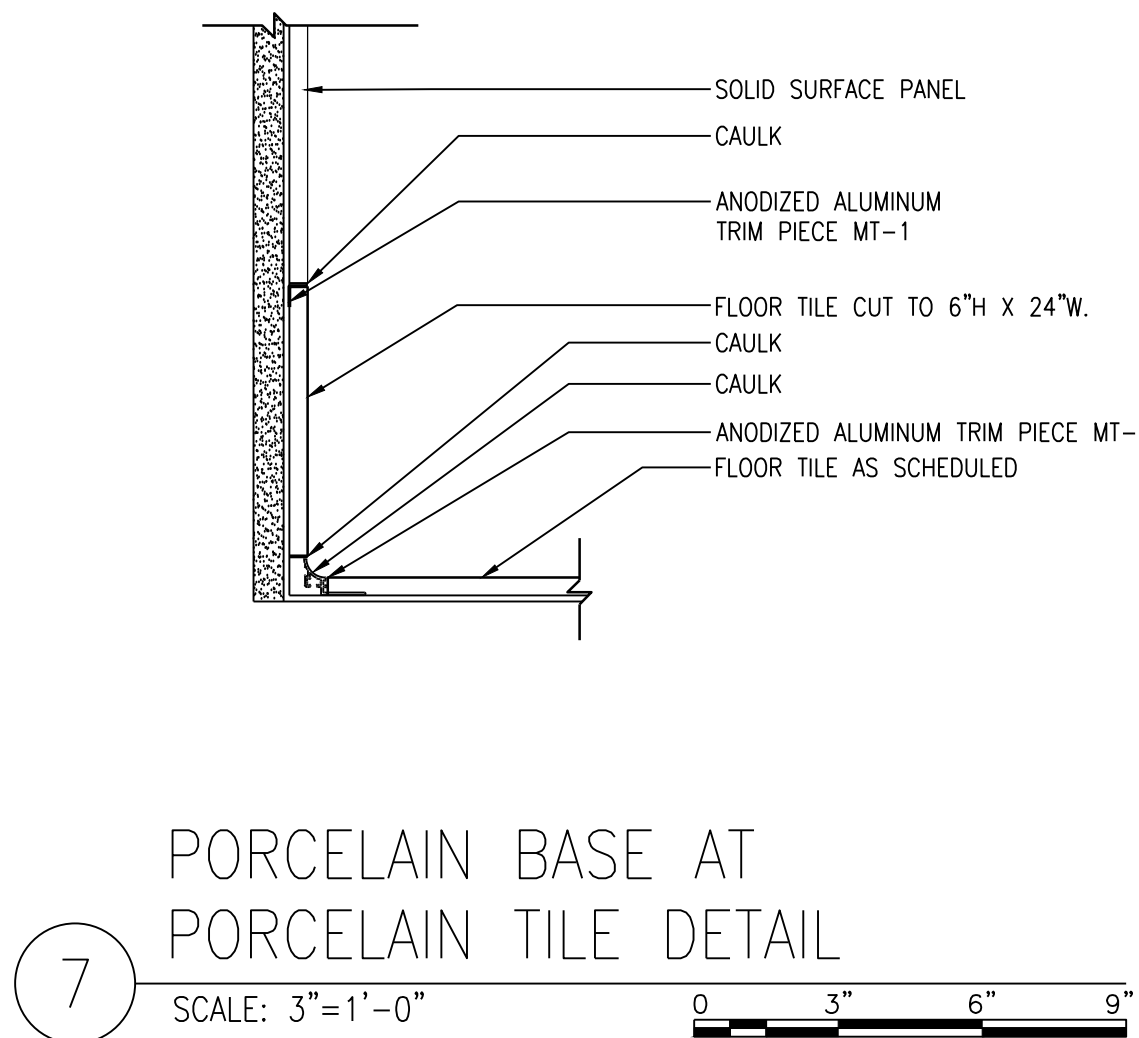

FINAL CONSTRUCTION DRAWINGS: ADDENDUM - A

Revisions/Addenda		Date	Atriox GROUP		CONSULTANTS		LAURENE, RICKHER & SORRELL, P.C.		LeGrand Engineering, Inc.		Quality Consulting Engineers, PLLC		COMMONWEALTH OF VIRGINIA		Approved: Energy Engineer		Approved: Safety Manager		Approved: Service Chief		Drawing Title		Project Title		Date		Veterans Affairs			
			Atriox, plc 102 3rd Avenue, NE PO Box 1629 Hickory, NC 28603 Phone: 828.315.9962 Fax: 828.315.9964 www.atrioxgroup.com		FreemanWhite 8945 Red Oak Blvd. Charlotte, NC 28217-5593 Phone: 704.523.2230 Fax: 704.523.2235 www.freemanwhite.com		8701 Red Oak Blvd. Charlotte, NC 28217-5593 Phone: 704.522.0495 Fax: 704.522.0498 www.lrspc.net		215 Park Ave SE Aiken, SC 29801 Phone: 803.502.0657 Fax: 803.643.4648 www.legrandengineering.com		1419 Deer Forest Drive Indian Land, SC 29707 Phone: 803.207.5450 djonas@qualityconsultingengineers.com		JAMES H. RICHARDSON JAN 20 2015 Chris P. Kelle Professional Engineer No. 10000		FINAL CONSTRUCTION DRAWINGS: ADDENDUM - A				Approved: Chief of Staff		IN501 INTERIOR LEGENDS AND DETAILS		EXPAND / RENOVATE EMERGENCY DEPARTMENT		12/ 1/ 2015					
															Approved: Infection Control Officer		Approved: Chief of Staff		Approved: Chief of Facility Management Svc.		Building Number BUILDING 2A		Checked TAA		Drawn DW				Project No. 658-314	
															Approved: GEMS Coordinator		Approved: Associate Director		Approved: Medical Center Director		Location VA MEDICAL CENTER, SALEM, VA 24153		DRAWING NO. 2574		Dwg. Of					

Veterans
Affairs