

A

1

2

3

4

5

6

7

8

A

FLOOR PLAN GENERAL NOTES:

A. SEE PARTITION TYPES ON SHEET A501.

B. SEE WINDOW ELEVATIONS IN SHEET A602.

C. SEE DOOR SCHEDULE & ELEVATIONS ON SHEET A603.


B

one inch = one foot




C

three-quarters inch = one foot

 


D

one-half inch = one foot

 


E

three-eighths inch = one foot

 


F


one-quarter inch = one foot

 

one-eighth inch = one foot

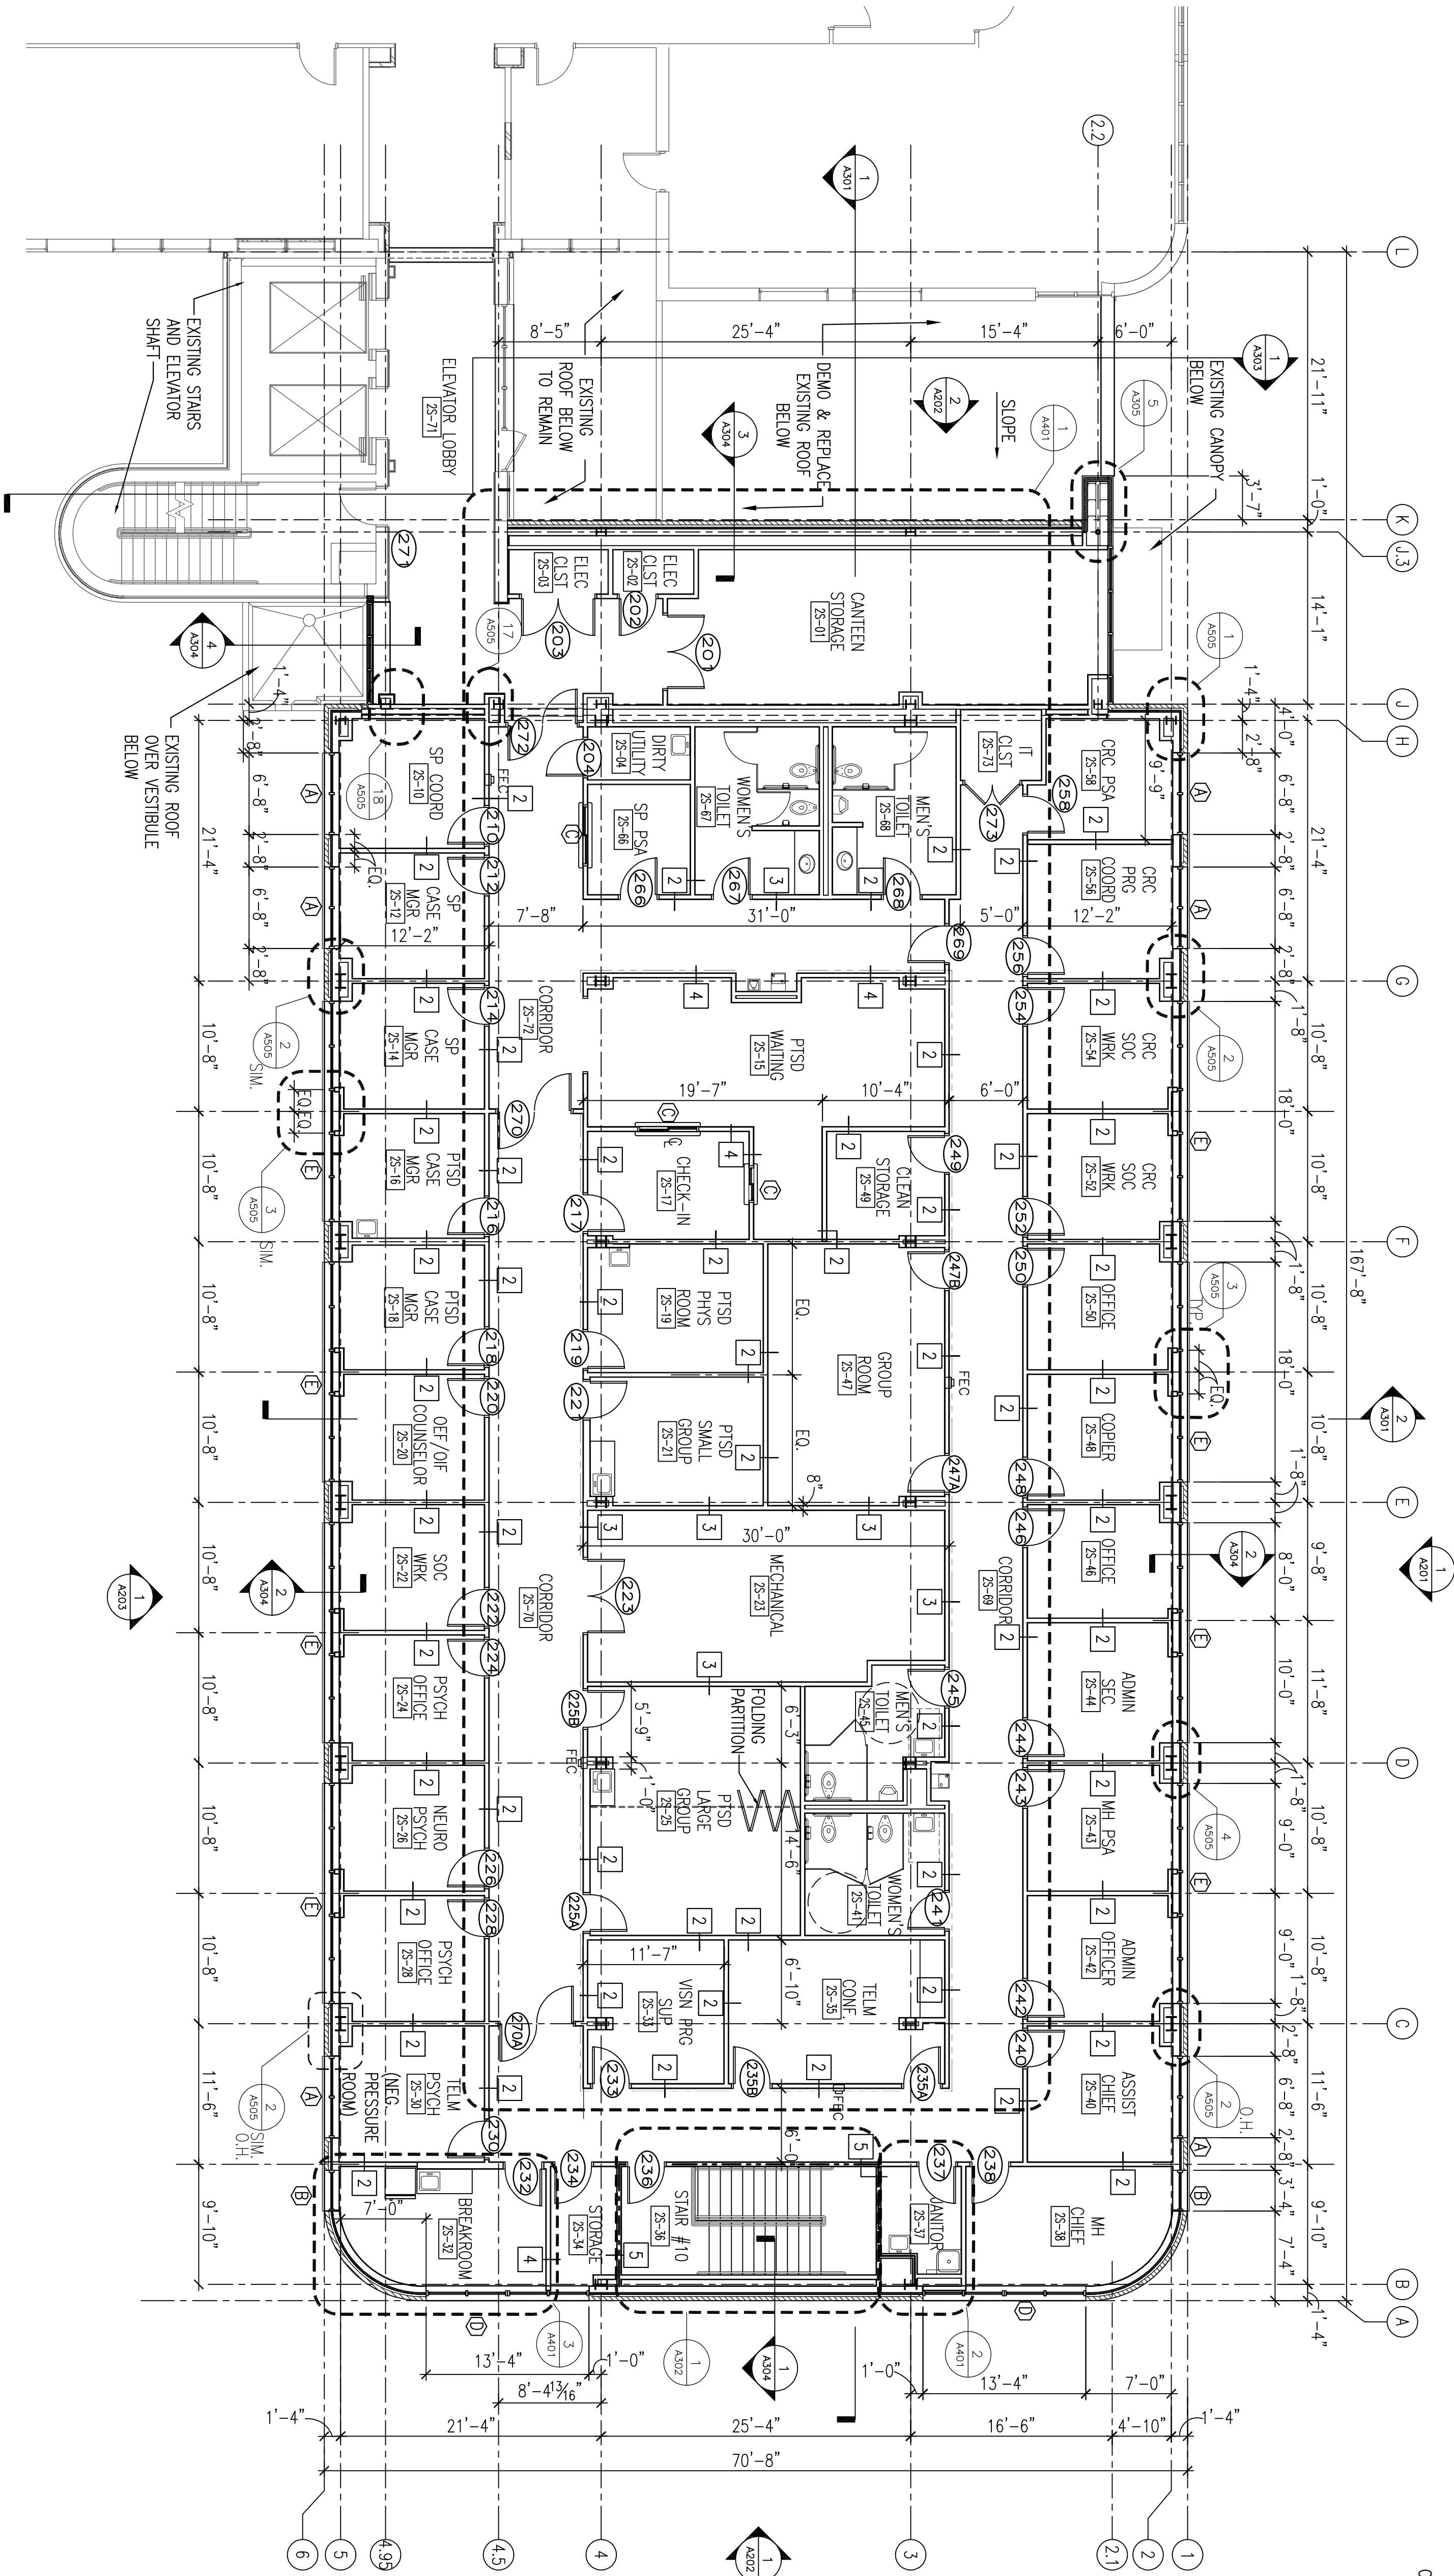

1 2ND FLOOR PLAN

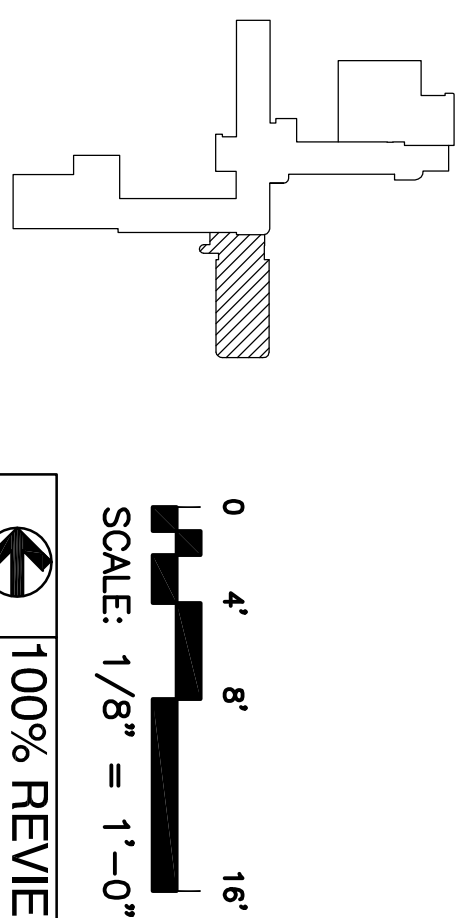

100% REVIEW
NORTH
SUBMITTAL

Date
05-25-2011

Project No.
W256-C-1047

Project Title
2ND FLOOR OUTPATIENT
MENTAL HEALTH

Building Number
BLDG 1 SOUTH WING

Location
VA MEDICAL CENTER
SHREVEPORT, LOUISIANA

Checked
AJT

Drawn
PM

Drawing No.
A101

Dwg. - Of -

Veterans
Administration

Toland ♦ Mizell ♦ Molnar, LLC

590 MEANS STREET NW,

SUITE 200

ATLANTA, GA, 30318

404-214-9774



Drawing Title
2ND FLOOR PLAN
Approved Project Engineer

Project Title
2ND FLOOR OUTPATIENT
MENTAL HEALTH
Building Number
BLDG 1 SOUTH WING
Location
VA MEDICAL CENTER
SHREVEPORT, LOUISIANA

Date
05-25-2011
Project No.
W256-C-1047
Drawing No.
A101
Dwg. - Of -

Veterans
Administration

VA FORM 05-4231A, MAR 1984

U.S. GOVERNMENT PRINTING OFFICE: 1984-440-252