


1 ENLARGED PLAN MEN'S-WOMEN'S BATHROOM
A401 1/4" = 1'-0"

3 BREAKROOM FLOOR PLAN
A401 1/4" = 1'-0"

2 ENLARGED JANITOR CLOSET - 3S-37
A401 1/4" = 1'-0"

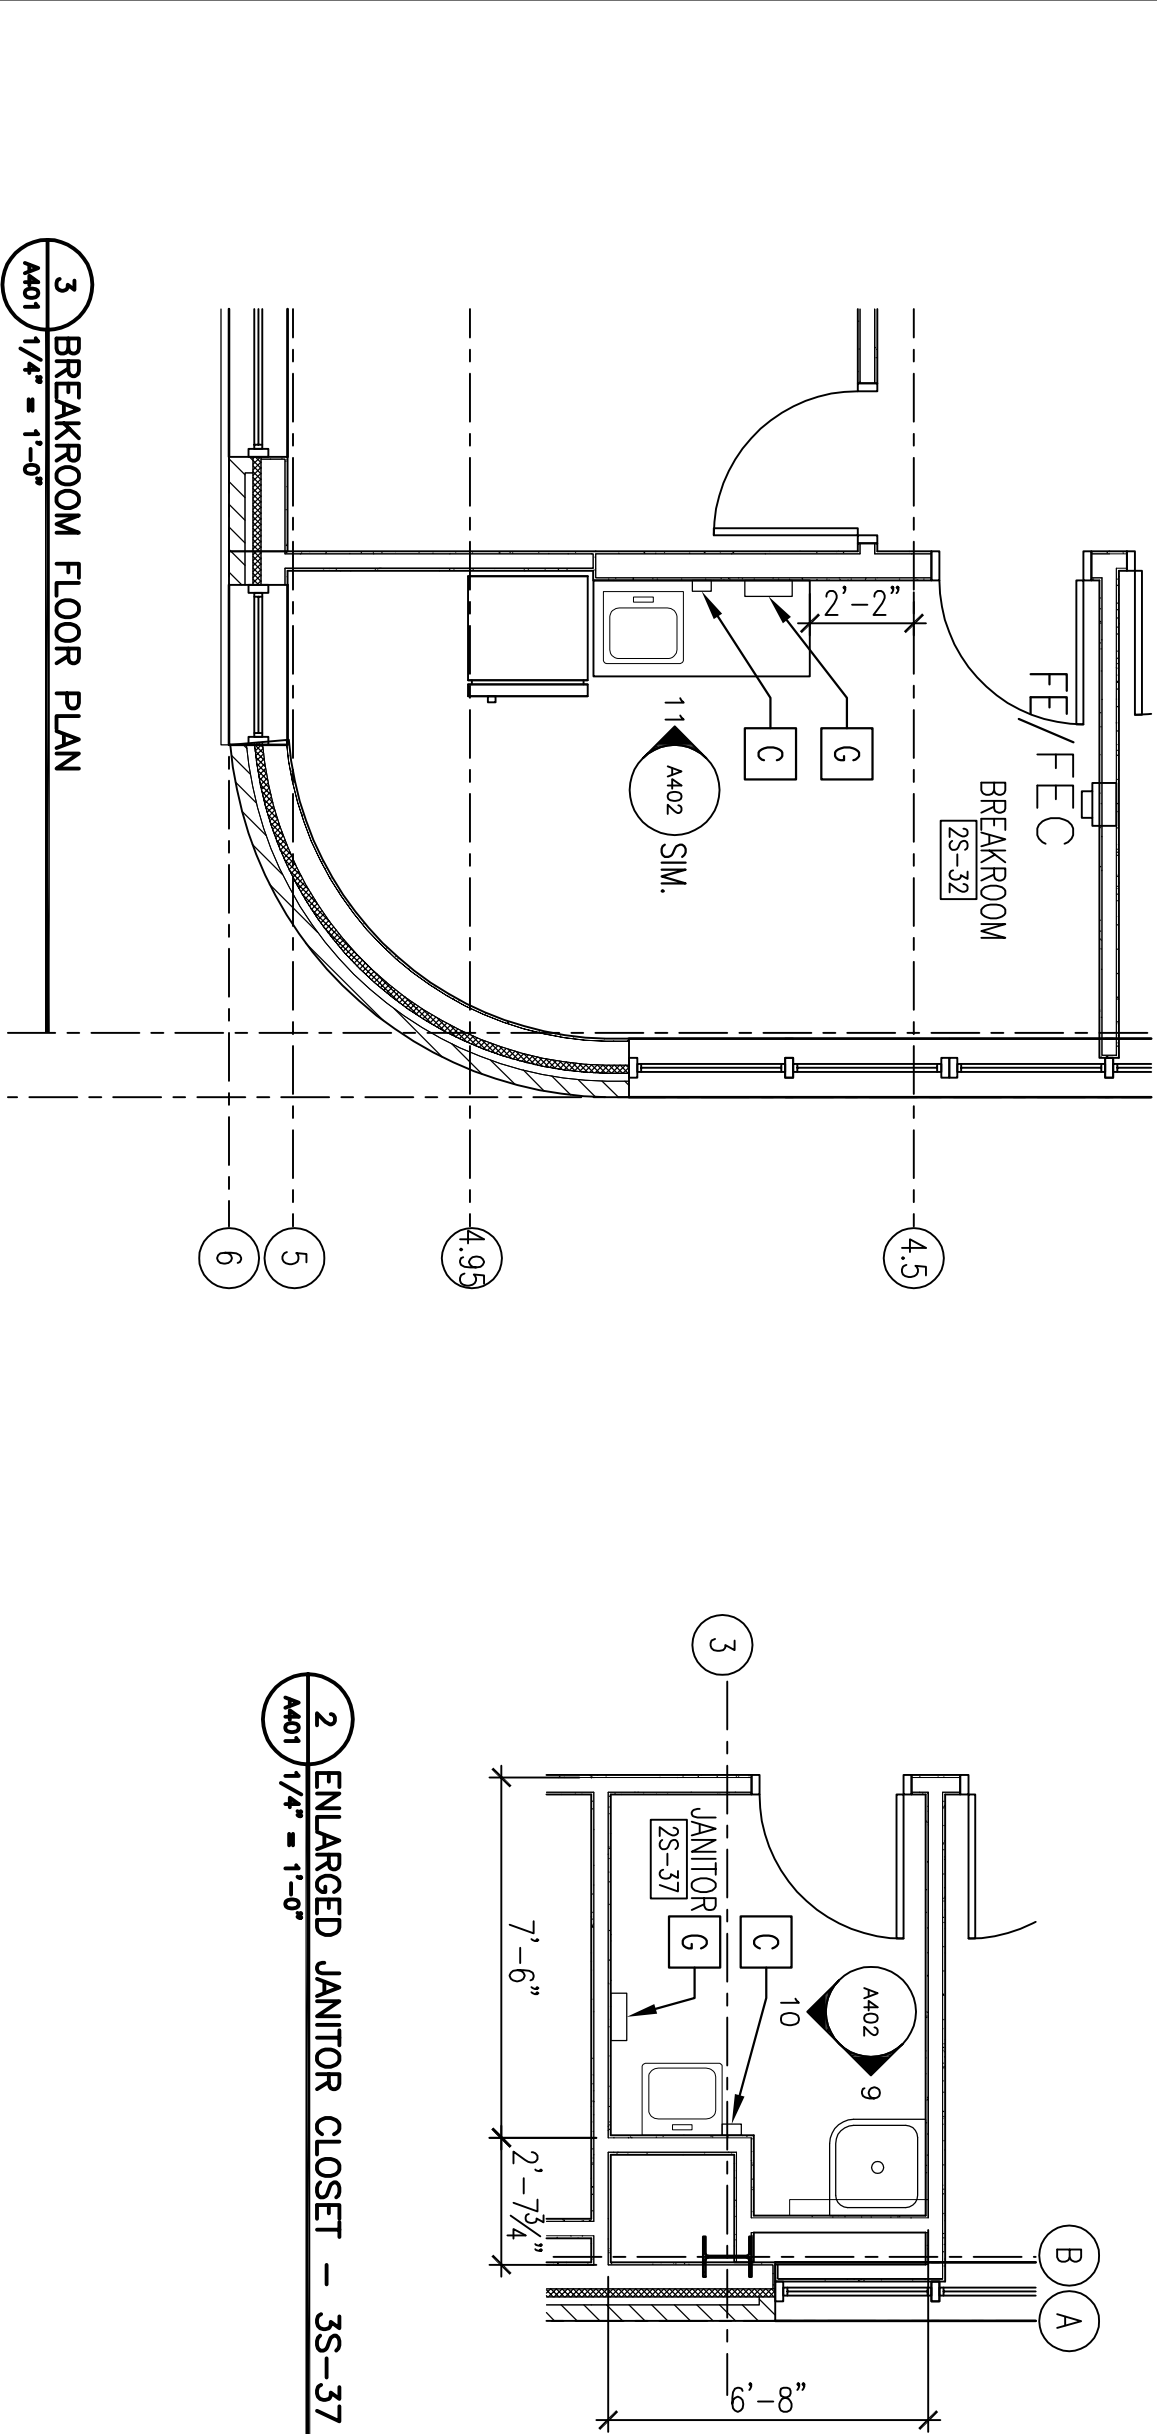


TOILET ACCESSORY SCHEDULE

| NO. | DESCRIPTION | MODEL # |
|-----|---|---------------------------------------|
| A | SEMI-RECESSED PAPER TOWEL DISPENSER | BOBRICK DESIGN STANDARD U.N.O. NOTE 5 |
| B | 24 x 36 FRAMED MIRROR WITH SHELF | B-292 2436 |
| C | SURFACE MTD. SOAP DISPENSER | NOTE 5 |
| D | SURFACE MTD. MULTI-ROLL TOILET TISSUE DISPENSER | NOTE 5 |
| E | CONCEALED MTD. 1 1/2" DIA. STRAIGHT GRAB BAR 36" LONG | B-5806 X 36 |
| F | CONCEALED MTD. 1 1/2" DIA. STRAIGHT GRAB BAR 42" LONG | B-5806 X 42 |
| G | SURFACE MOUNTED PAPER TOWEL DISPENSER | B-262 |
| H | UNDERSINK PROTECTIVE PIPE COVER | TRUEBRO #102 |
| I | | |
| J | | |
| K | | |
NOTES:

1. INSTALL ACCESSORIES LEVEL, PLUMB, AND FIRMLY ANCHORED IN LOCATIONS AND AT HEIGHTS AS PER ADA REQUIREMENTS.
2. PROVIDE UNIVERSAL KEYS FOR INTERNAL ACCESS FOR SERVICING AND RESUPPLYING.
3. ADJUST ACCESSORIES FOR UNEQUIMBERED, SMOOTH OPERATION AND VERIFY THAT MECHANISMS FUNCTION PROPERLY. REPLACE DAMAGED OR DEFECTIVE ITEMS. REMOVE TEMPORARY LABELS AND PROTECTIVE COATINGS.
4. MODEL NUMBERS LISTED CORRESPOND TO PRODUCTS BY BOBRICK. PRODUCTS OF OTHER MFR'S ARE ACCEPTABLE SUBJECT TO MEETING PERFORMANCE CRITERIA.
5. NOTED UNITS ARE VA-COVT-FURNISHED/CONTRACTOR-INSTALLED.

100% REVIEW
NORTH
SUBMITTAL

 

Toland ♦ Mizell ♦ Molnar, LLC

590 MEANS STREET NW,
SUITE 200

ATLANTA, GA, 30318

404-214-9774



ENLARGED FLOOR PLANS

2ND FLOOR OUTPATIENT
MENTAL HEALTH

Approved Project Engineer

Building Number
BLDG 1 SOUTH WING

Checked
AJT

Drawn
EO

Project No.
W256-C-1047

Drawing No.
A401

Dwg. - Of -

Veterans
Administration