

DOOR AND FRAME SCHEDULE


DOOR NO.	DOOR			FRAME						FIRE RATING	HDMR SET	REMARKS
	SIZE W x H	THK	TYPE	MATL	TYPE	MATL	DETAIL					
							HEAD	JAMB	SILL			
201	PR 3'-0" x 7'-0"	1 3/4"	C	HM	--	HM	2	3	4	C-45MIN	5	--
202	3'-0" x 7'-0"	1 3/4"	C	WD	--	HM	2	3	4	C-45MIN	5	--
203	PR 3'-0" x 7'-0"	1 3/4"	C	HM	--	HM	2	3	4	C-45MIN	5	--
204	3'-0" x 7'-0"	1 3/4"	A	WD	--	HM	2	3	4		5	--
210	3'-0" x 7'-0"	1 3/4"	A	WD	--	HM	2	3	4	--	2	--
212	3'-0" x 7'-0"	1 3/4"	A	WD	--	HM	2	3	4	--	2	--
214	3'-0" x 7'-0"	1 3/4"	A	WD	--	HM	2	3	4	--	2	--
216	3'-0" x 7'-0"	1 3/4"	A	WD	--	HM	2	3	4	--	2	--
217	3'-0" x 7'-0"	1 3/4"	A	WD	--	HM	2	3	4	--	2	--
218	3'-0" x 7'-0"	1 3/4"	A	WD	--	HM	2	3	4	--	2	--
219	3'-0" x 7'-0"	1 3/4"	A	WD	--	HM	2	3	4	--	2	--
220	3'-0" x 7'-0"	1 3/4"	A	WD	--	HM	2	3	4	--	2	--
221	3'-0" x 7'-0"	1 3/4"	A	WD	--	HM	2	3	4	--	3	--
222	3'-0" x 7'-0"	1 3/4"	A	WD	--	HM	2	3	4	--	2	--
223	PR 3'-0" x 7'-0"	1 3/4"	C	HM	--	HM	2	3	4	B 1-1/2HR	5	--
224	3'-0" x 7'-0"	1 3/4"	A	WD	--	HM	2	3	4	--	2	--
225A	3'-0" x 7'-0"	1 3/4"	A	WD	--	HM	2	3	4	--	3	--
225B	3'-0" x 7'-0"	1 3/4"	A	WD	--	HM	2	3	4	--	3	--
226	3'-0" x 7'-0"	1 3/4"	A	WD	--	HM	2	3	4	--	2	--
228	3'-0" x 7'-0"	1 3/4"	A	WD	--	HM	2	3	4	--	2	--
230	3'-0" x 7'-0"	1 3/4"	A	WD	--	HM	2	3	4	--	2	--
232	3'-0" x 7'-0"	1 3/4"	A	WD	--	HM	2	3	4	--	3	--
233	3'-0" x 7'-0"	1 3/4"	A	WD	--	HM	2	3	4	--	3	--
234	3'-0" x 7'-0"	1 3/4"	A	WD	--	HM	2	3	4	--	5	--
235A	3'-0" x 7'-0"	1 3/4"	A	WD	--	HM	2	3	4	--	3	--
235B	3'-0" x 7'-0"	1 3/4"	A	WD	--	HM	2	3	4	B 1-1/2HR	6	--
236	3'-0" x 7'-0"	1 3/4"	A	WD	--	HM	2	3	4	--	5	--
237	3'-0" x 7'-0"	1 3/4"	A	WD	--	HM	2	3	4	--	3	--
238	3'-0" x 7'-0"	1 3/4"	A	WD	--	HM	2	3	4	--	3	--
240	3'-0" x 7'-0"	1 3/4"	A	WD	--	HM	2	3	4	--	3	--
241	3'-0" x 7'-0"	1 3/4"	A	WD	--	HM	2	3	7	--	1	--
242	3'-0" x 7'-0"	1 3/4"	A	WD	--	HM	2	3	4	--	3	--
243	3'-0" x 7'-0"	1 3/4"	A	WD	--	HM	2	3	4	--	3	--
244	3'-0" x 7'-0"	1 3/4"	A	WD	--	HM	2	3	4	--	3	--
245	3'-0" x 7'-0"	1 3/4"	A	WD	--	HM	2	3	7	--	1	--
246	3'-0" x 7'-0"	1 3/4"	A	WD	--	HM	2	3	4	--	3	--
247A	3'-0" x 7'-0"	1 3/4"	A	WD	--	HM	2	3	4	--	3	--
247B	3'-0" x 7'-0"	1 3/4"	A	WD	--	HM	2	3	4	--	3	--
248	3'-0" x 7'-0"	1 3/4"	A	WD	--	HM	2	3	4	--	3	--
249	3'-0" x 7'-0"	1 3/4"	A	WD	--	HM	2	3	4	--	5	--
250	3'-0" x 7'-0"	1 3/4"	A	WD	--	HM	2	3	4	--	3	--
252	3'-0" x 7'-0"	1 3/4"	A	WD	--	HM	2	3	4	--	3	--
254	3'-0" x 7'-0"	1 3/4"	A	WD	--	HM	2	3	4	--	3	--
256	3'-0" x 7'-0"	1 3/4"	A	WD	--	HM	2	3	4	--	3	--
258	3'-0" x 7'-0"	1 3/4"	A	WD	--	HM	2	3	4	--	3	--
266	3'-0" x 7'-0"	1 3/4"	A	WD	--	HM	2	3	4	--	3	--
267	3'-0" x 7'-0"	1 3/4"	A	WD	--	HM	2	3	7	--	1	--
268	3'-0" x 7'-0"	1 3/4"	A	WD	--	HM	2	3	7	--	1	--
269	3'-0" x 7'-0"	1 3/4"	B	WD	--	HM	2	3	4	--	3	--
270	PR 3'-0" x 7'-0"	1 3/4"	B	WD	--	HM	2	3	4	--	4	--
270A	PR 3'-0" x 7'-0"	1 3/4"	B	WD	--	HM	2	3	4	--	4	--
271	3'-0" x 7'-0"	1 3/4"	B	WD	--	HM	5	6	7	B 1-1/2HR	6	--
272	PR 2'-10" x 7'-0"	1 3/4"	B	WD	--	HM	2	3	4	B 1-1/2HR	4	--
273	PR 2'-3" x 7'-0"	1 3/4"	A	HM	--	HM	2	3	4		3	--

NOTE:


1. PROVIDE SMOKE SEALS

DOOR AND FRAME SCHEDULE


DOOR NO.	DOOR		FRAME						REMARKS			
	SIZE W x H	THK	TYPE	MATL	TYPE	MATL	DETAIL			FIRE RATING	HDMR SET	
							HEAD	JAMB SILL				
2ND FLOOR												
2M45	PR 3'-0" x 7'-0"	1 3/4"	B	WD	--	HM	2	3	4	C-3/4HR	4	NOTE 1
3RD FLOOR												
321	3'-0" x 7'-0"	1 3/4"	A	HM	--	HM	2	3	4	--	3	--
371	3'-0" x 7'-0"	1 3/4"	A	WD	--	HM	5	6	4	B 1-1/2HR	6	--
3W21	PR 3'-0" x 7'-0"	1 3/4"	B	WD	--	HM	2	3	4	C-3/4HR	4	NOTE 1
4TH FLOOR												
417B	3'-0" x 7'-0"	1 3/4"	A	HM	--	HM	2	3	4	--	3	--
418B	3'-0" x 7'-0"	1 3/4"	A	HM	--	HM	2	3	4	--	3	--
471	3'-0" x 7'-0"	1 3/4"	A	HM	--	HM	5	6	4	B 1-1/2HR	6	--
4W18	PR 3'-0" x 7'-0"	1 3/4"	B	WD	--	HM	2	3	4	C-3/4HR	4	NOTE 1
5TH FLOOR												
571	3'-0" x 7'-0"	1 3/4"	A	HM	--	HM	5	6	4	B 1-1/2HR	6	--
5W18	PR 3'-0" x 7'-0"	1 3/4"	B	WD	--	HM	2	3	4	C-3/4HR	4	NOTE 1
6TH FLOOR												
671	3'-0" x 7'-0"	1 3/4"	A	HM	--	HM	5	6	4	B 1-1/2HR	6	--
6W11	PR 3'-0" x 7'-0"	1 3/4"	B	WD	--	HM	2	3	4	C-3/4HR	4	NOTE 1
7TH FLOOR												
771	3'-0" x 7'-0"	1 3/4"	A	HM	--	HM	5	6	4	B 1-1/2HR	6	--
7W11	PR 3'-0" x 7'-0"	1 3/4"	B	WD	--	HM	2	3	4	C-3/4HR	4	NOTE 1
8TH FLOOR												
871	3'-0" x 7'-0"	1 3/4"	A	HM	--	HM	5	6	4	B 1-1/2HR	6	--
8W11	PR 3'-0" x 7'-0"	1 3/4"	B	WD	--	HM	2	3	4	C-3/4HR	4	NOTE 1
9TH FLOOR												
971	3'-0" x 7'-0"	1 3/4"	A	HM	--	HM	5	6	4	B 1-1/2HR	6	--
9W31	PR 3'-0" x 7'-0"	1 3/4"	B	WD	--	HM	2	3	4	C-3/4HR	4	NOTE 1
MACHINE ROOM												
1071	3'-0" x 7'-0"	1 3/4"	A	HM	--	HM	5	6	4	B 1-1/2HR	6	--

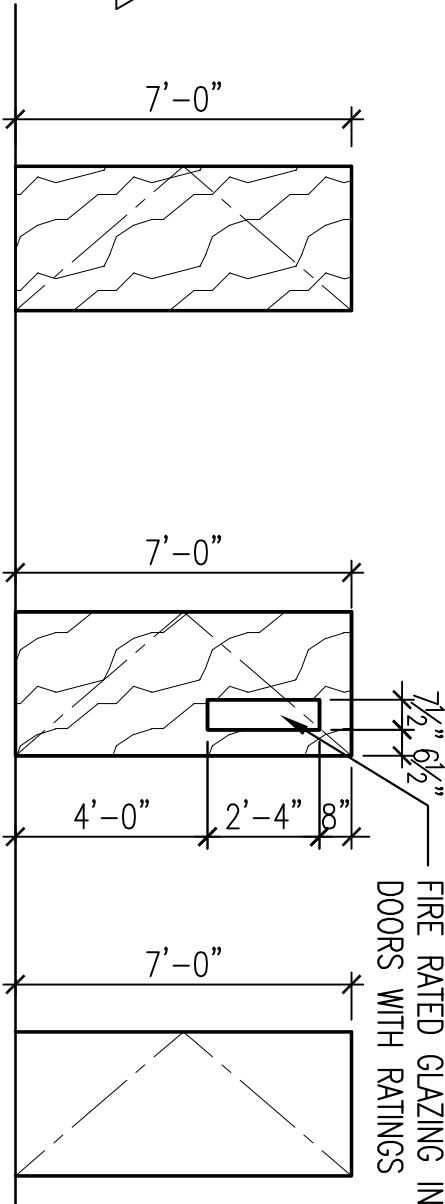


1 DOOR AND DOOR FRAME ELEVATIONS

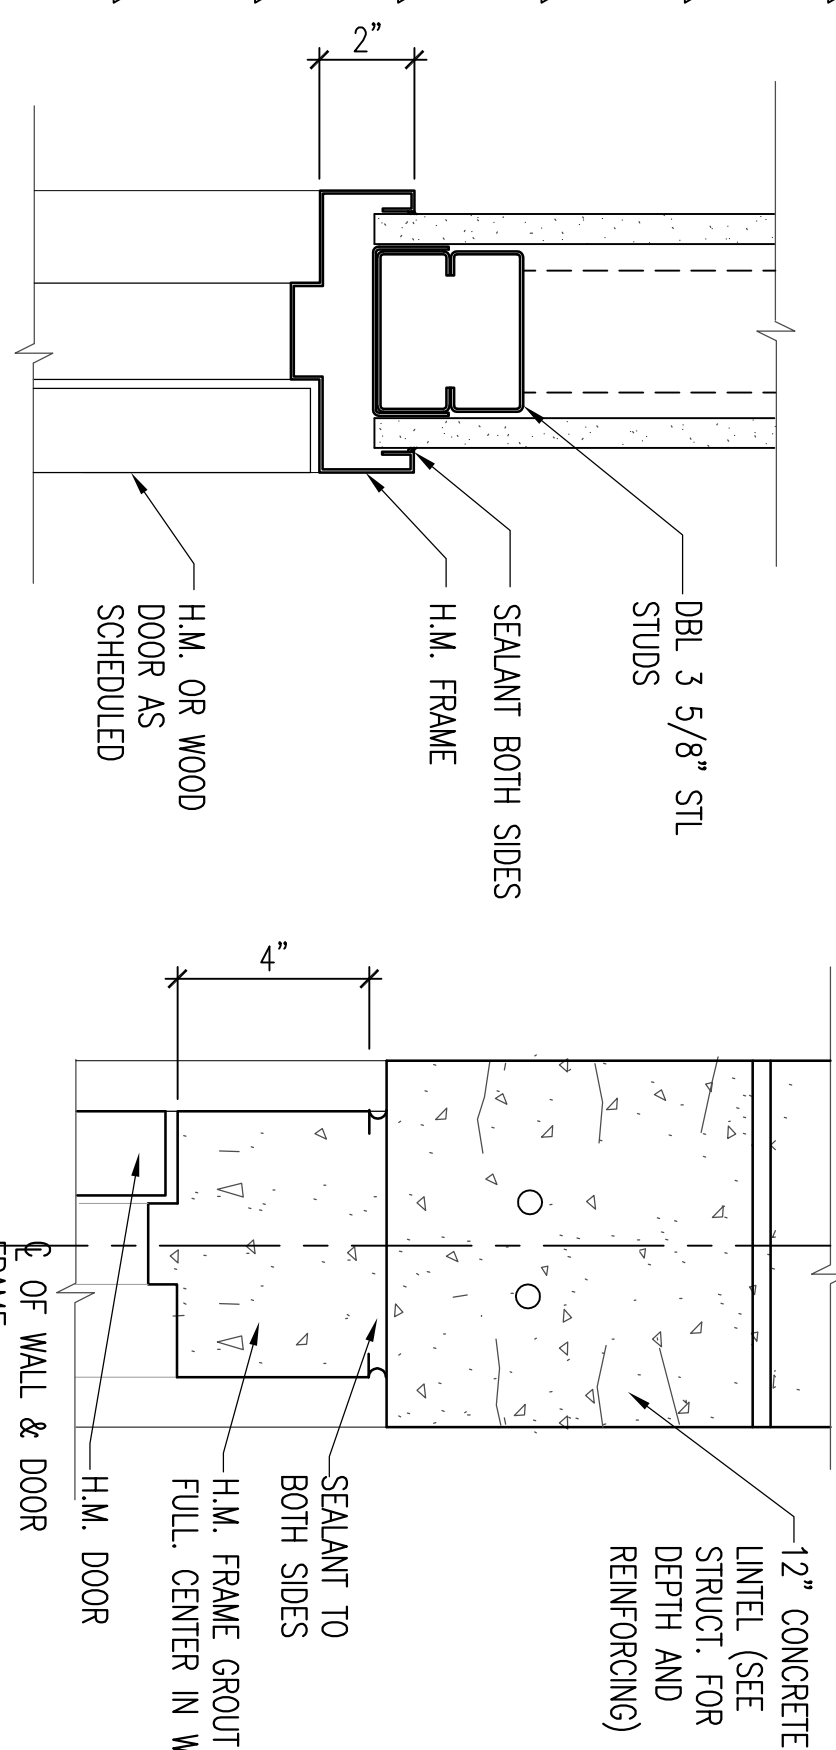


2 DOOR HEAD DETAIL

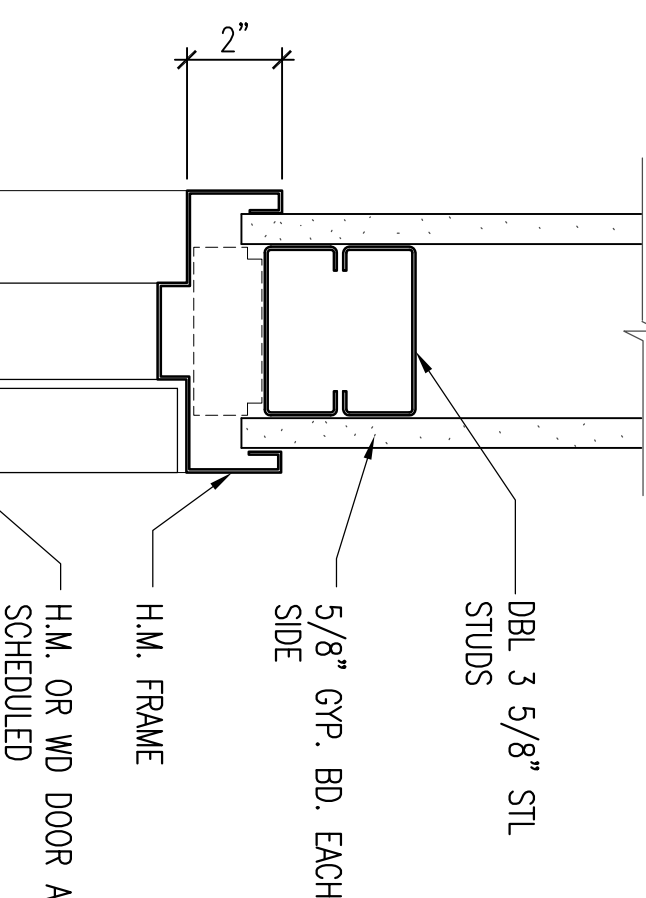


5 DOOR HEAD DETAIL

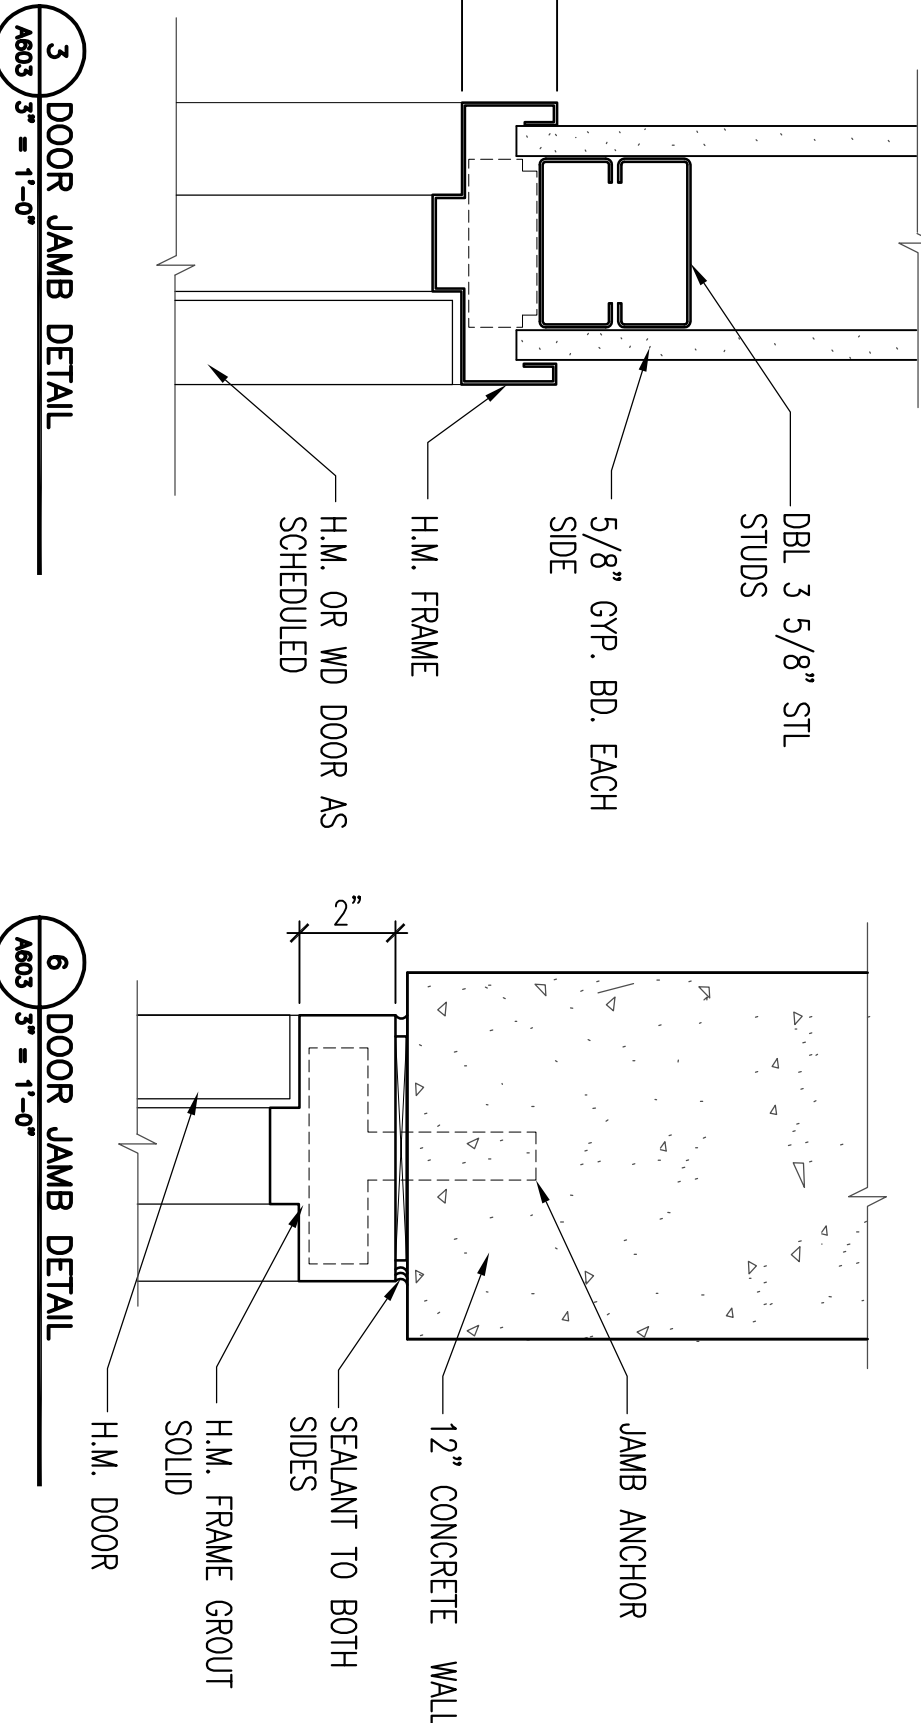

3 DOOR JAMB DETAIL

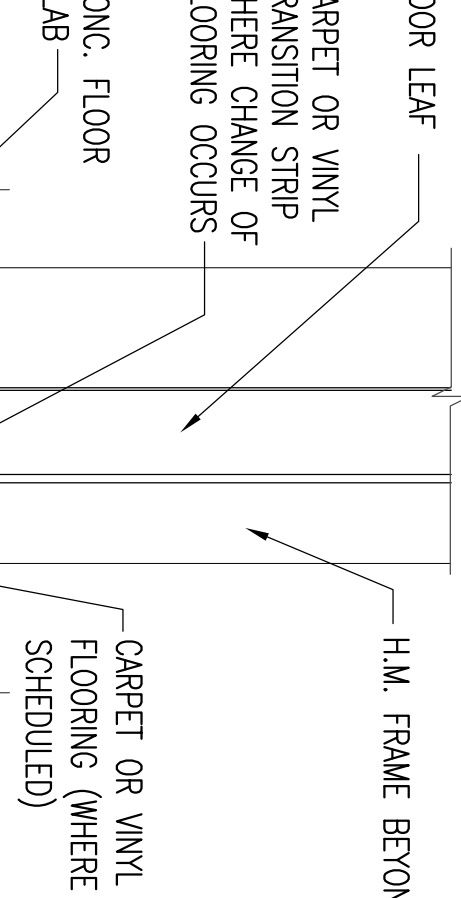


6 DOOR JAMB DETAIL

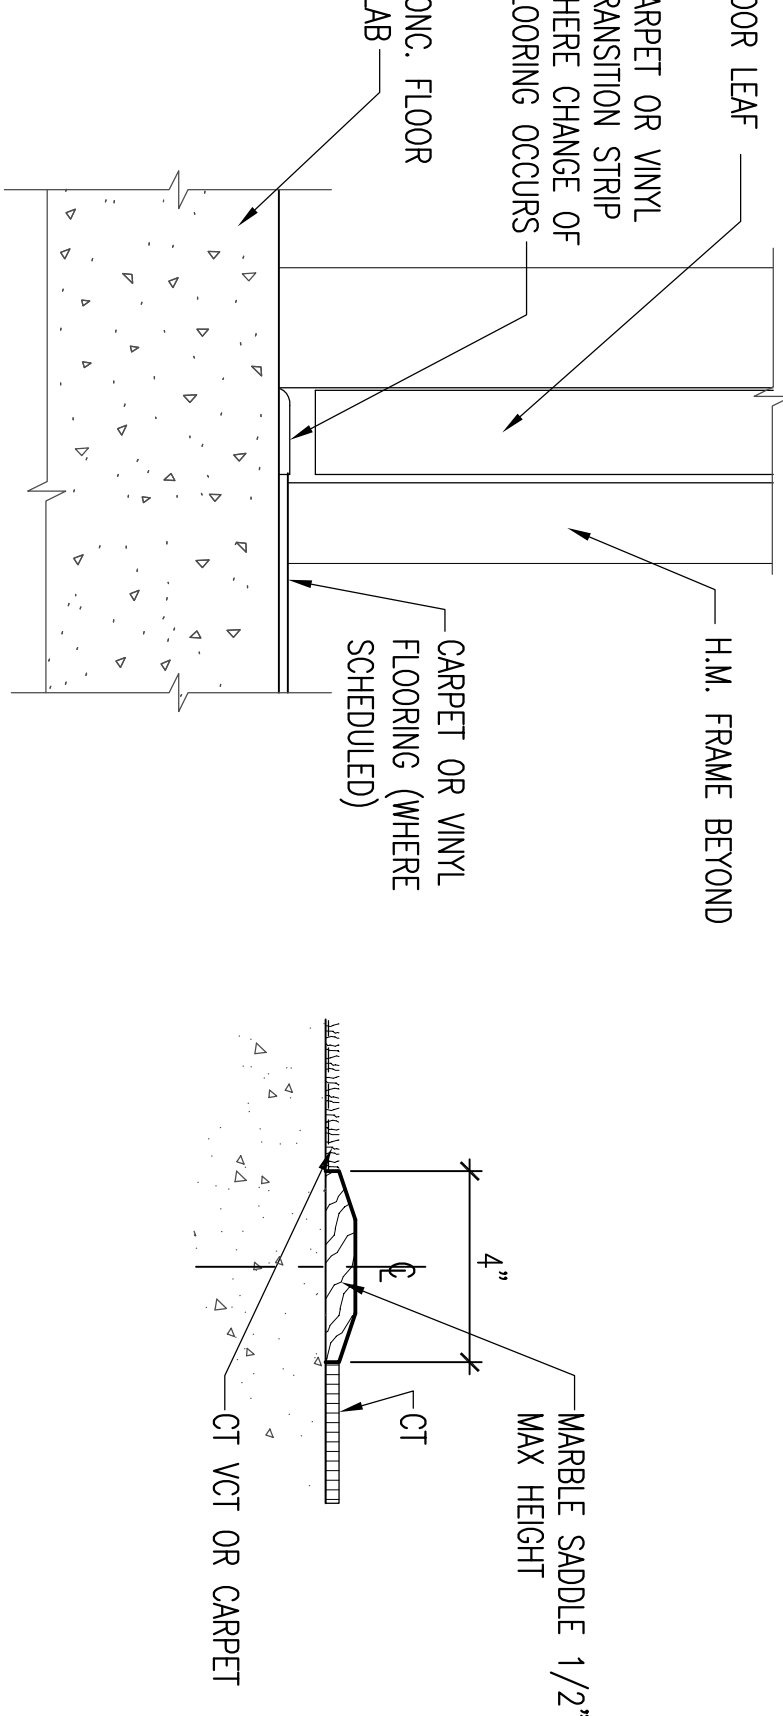

4 DOOR SILL DETAIL

7 DOOR SILL DETAIL

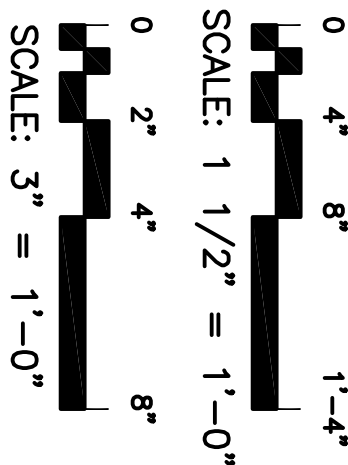

100% REVIEW

100% REVIEW

05-25-2011

Project No.

W456-C-1047

Drawing No.

A603

Dwg. - Of -

Veterans Administration

Toland ♦ Mizell ♦ Molnar, LLC

590 MEANS STREET NW,

SUITE 200

ATLANTA, GA, 30318

404-214-9774



DOOR SCHEDULES, ELEVATIONS AND DETAILS

2ND FLOOR OUTPATIENT MENTAL HEALTH

100% REVIEW

05-25-2011

Project No.

W456-C-1047

Drawing No.

A603

Dwg. - Of -

Veterans Administration