

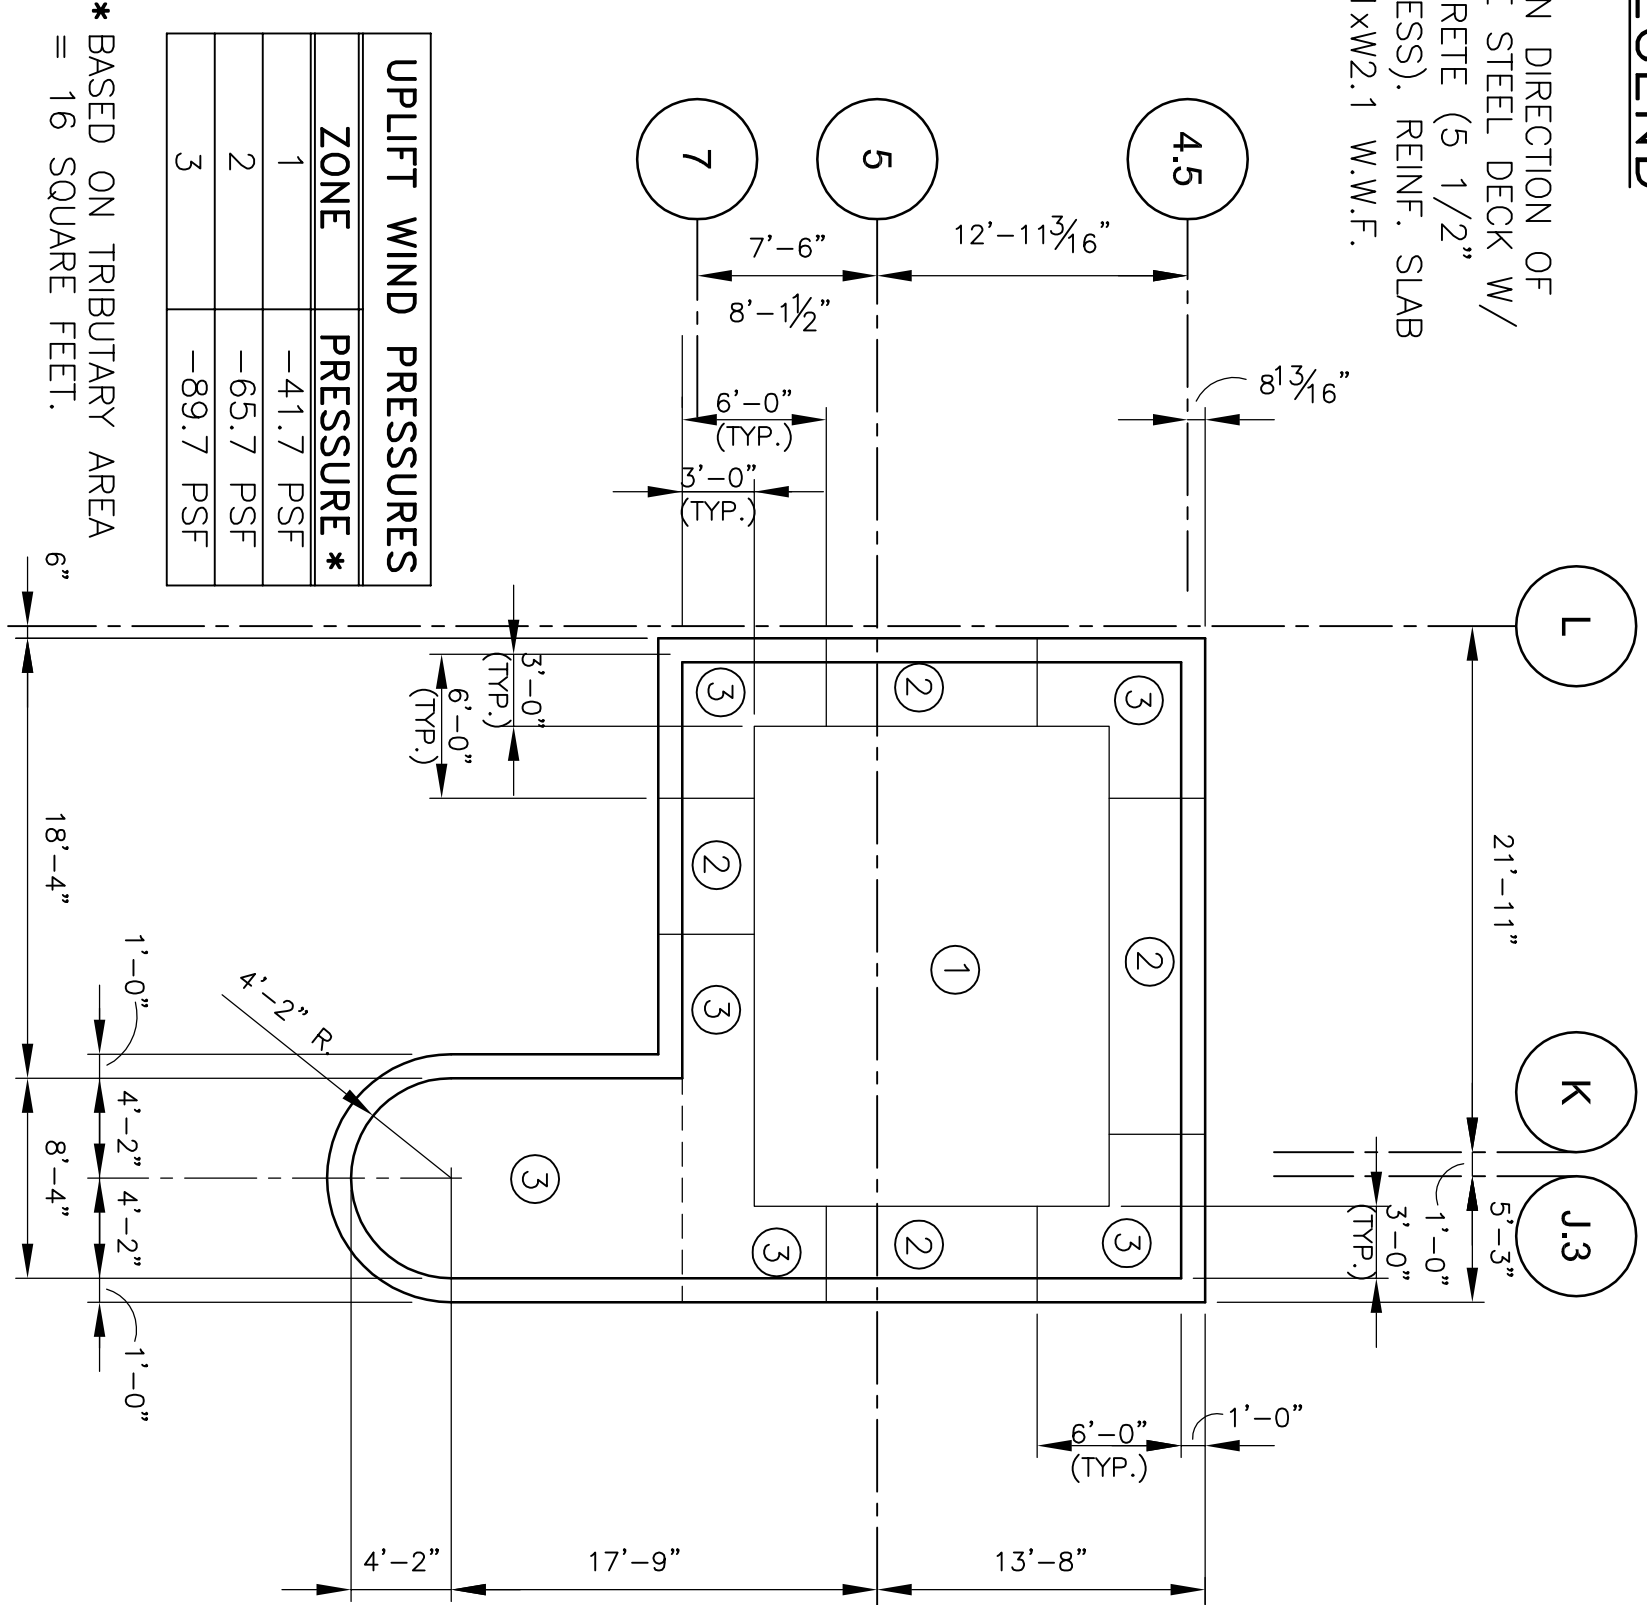
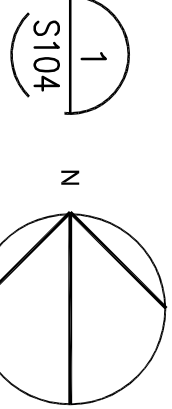



STAIR & ELEVATOR ROOF  
FRAMING PLAN

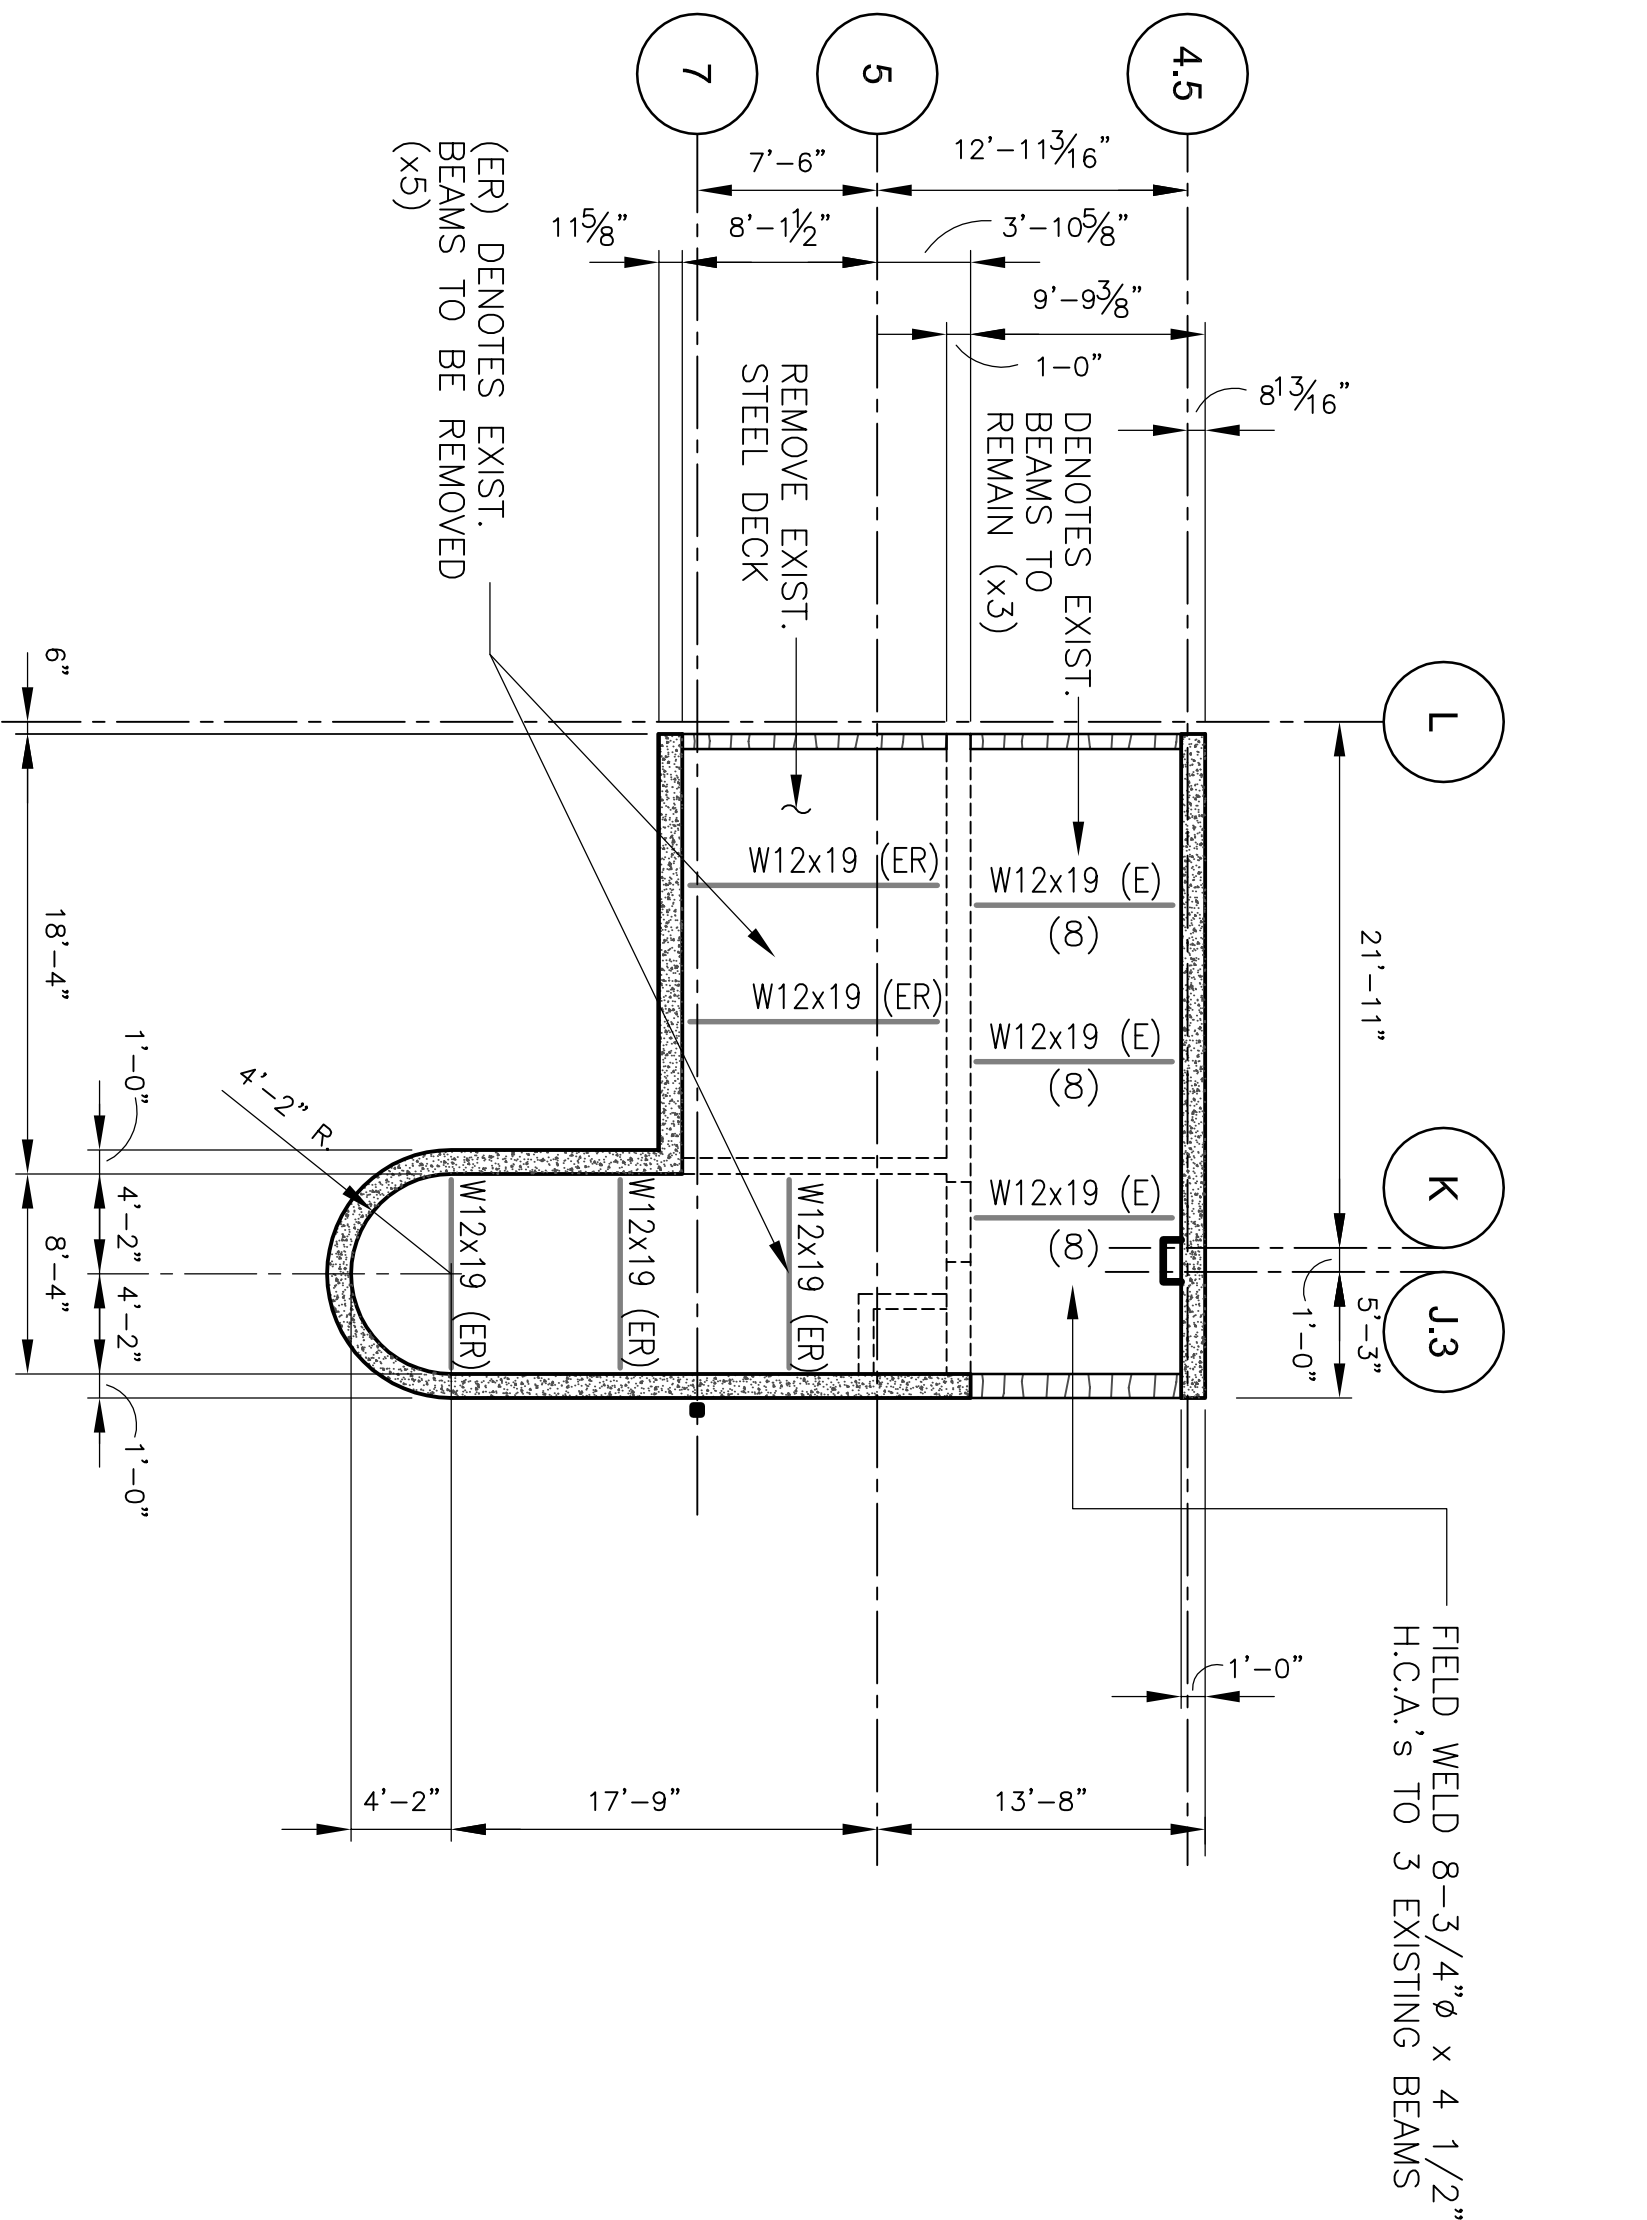

TOWER ROOF WIND UPLIFT PRESSURE PLAN

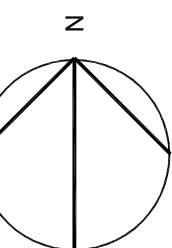



3rd FLOOR DEMOLITION  
FRAMING PLAN

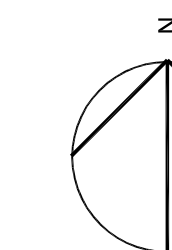

Revisions	Date

Toland ♦ Mizell ♦ Molnar, LLC

590 MEANS STREET NW,  
SUITE 200  
ATLANTA, GA, 30318  
404-214-9774

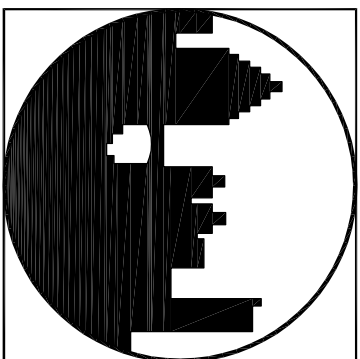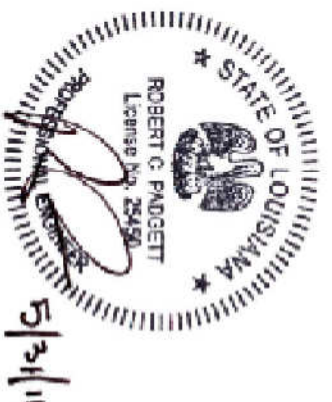

**PADGETT**  
Engineering Group  
Consulting Structural Engineers  
T 678 309 9070 ■ F 678 309 0608

Drawing Title  
STAIR & ELEVATOR LOBBY  
FRAMING PLANS

Project Title  
2ND FLOOR OUTPATIENT MH  
VA SHREVEPORT

Date  
05-25-2011

Project No.  
10049

Building Number  
----

Checked  
BP

Drawn  
AH

DRAWING NO.  
S104

Veterans  
Administration

100% REVIEW  
SUBMITTAL