



SITE PLAN
SCALE 1"=200'

ENDING AT RADIUS TO
SOUTH LINCOLN AVE.

- FRONT DRIVE APRON INSTALLATION NOTES:**
- EXCAVATE STONE/GRASS SOD/ EARTH AS NECESSARY FOR APRON INSTALLATION.
 - INSTALL APRONS IN ACCORDANCE WITH DETAIL "D" AND DETAIL "E".
 - REPAINT EXISTING WHITE BORDER LINES.

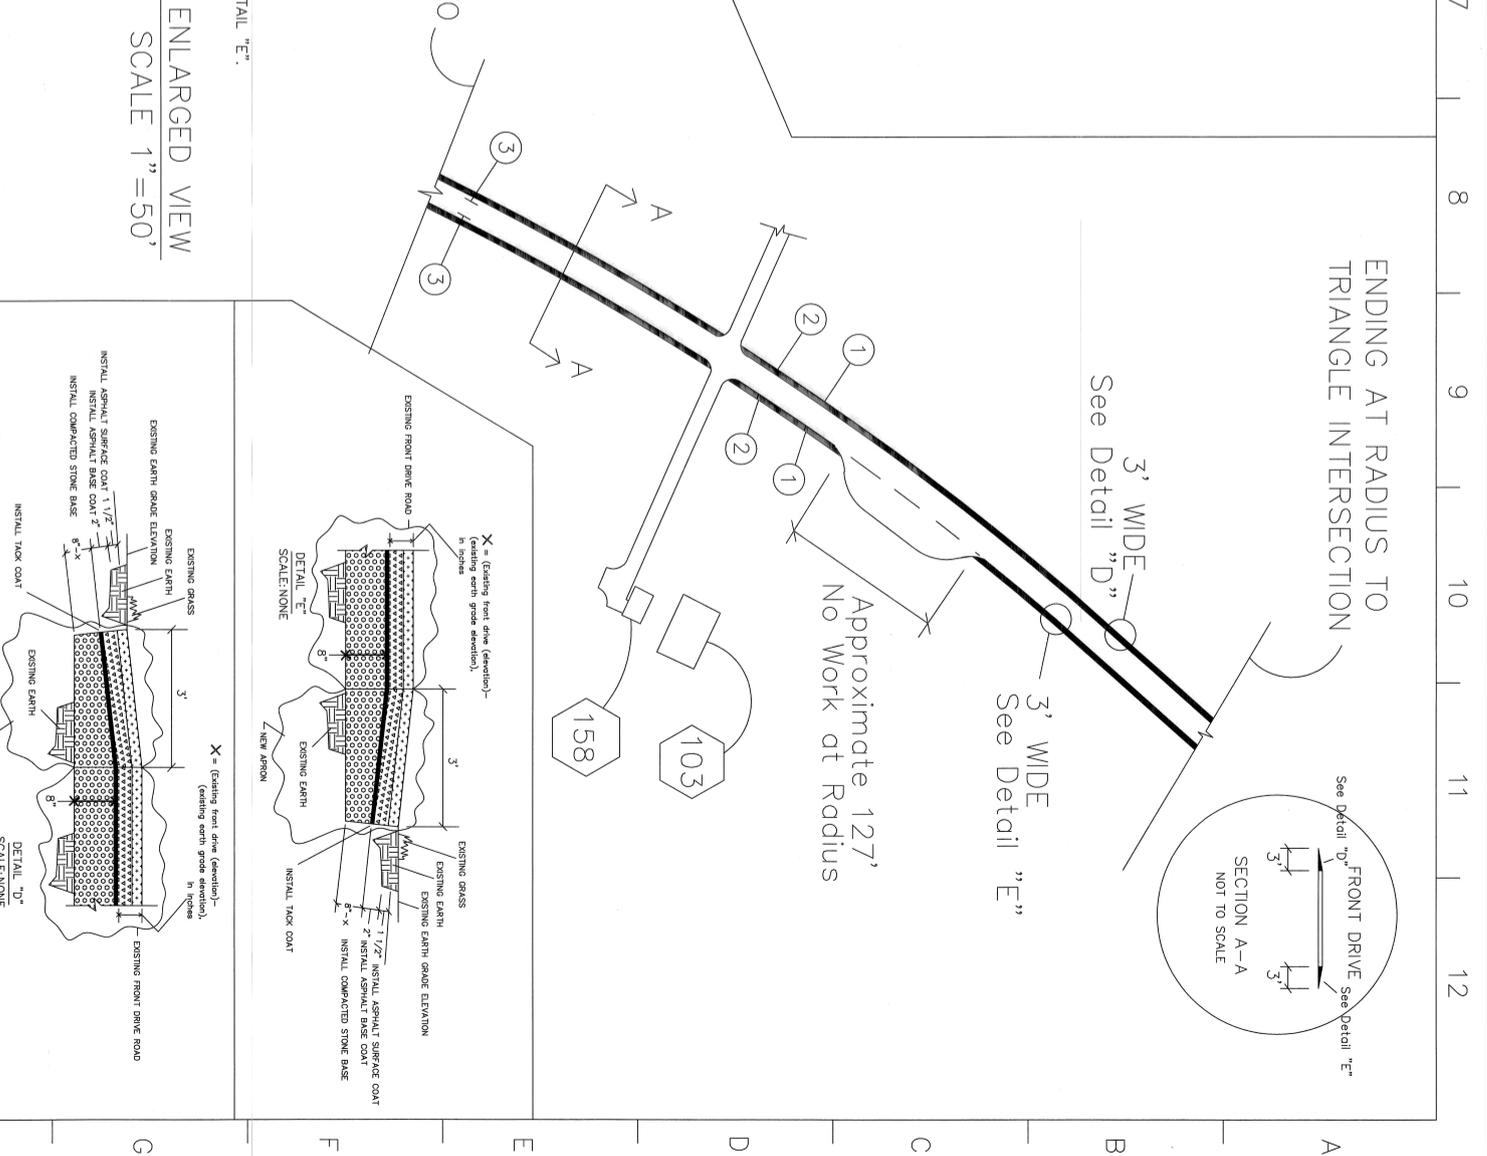


ENLARGED VIEW
SCALE 1"=50'

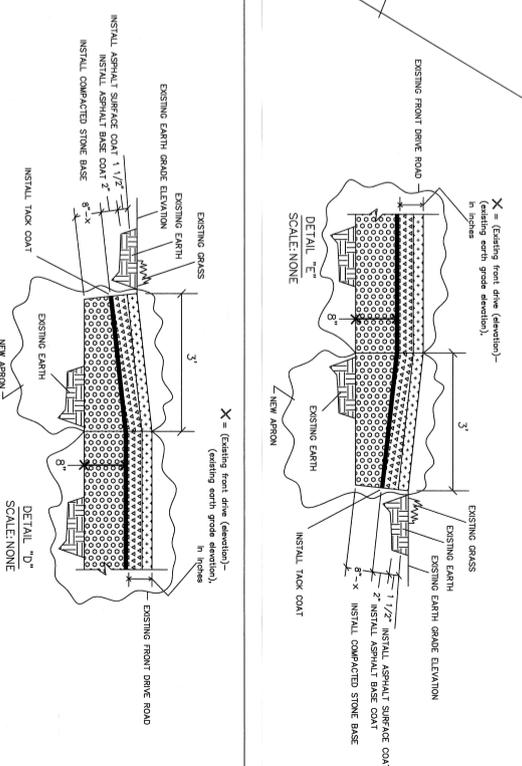

| | |
|-----------|------|
| REVISIONS | DATE |
| | |

| | |
|----------------------------------------------------|------------------------------------------------|
| APPROVED: Mechanical Systems Supervisor | APPROVED: Chief Executive Officer |
| APPROVED: Structural Systems Supervisor | APPROVED: Chief Operating Officer |
| APPROVED: Biomedical Engineer (Electrical Systems) | APPROVED: Safety & Occupational Health Manager |
| APPROVED: Project Section | APPROVED: Environmental Section Supervisor |

| | | |
|------------------------------------------|-----------------|--------------|
| Drawing Title | Project Title | Date |
| FRONT DRIVE APRON INSTALLATION | PAVING DETAILS | 3/20/07 |
| APPROVED: Engineering Section Supervisor | Building Number | Project No. |
| APPROVED: Facilities Manager | U. (NORTH) | 03S-07-111 |
| | Checked | Drawing No. |
| | U. (SOUTH) | 3 |
| | Drawn | Sheet 3 of 5 |
| | R. HOLTZ | |

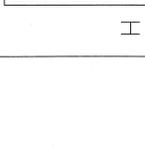

(042)