



	— EXISTING CONTOUR MINOR
	— EXISTING CONTOUR MAJOR
	— PROPOSED CONTOUR MAJOR
	— PROPOSED CONTOUR MINOR
	— EXISTING GRANITE CURB
	— PROPOSED GRANITE CURB
	— EXISTING GAS LINE/GAS VALVE
	— EXISTING FIRE HYDRANT
	— EXISTING WATER LINE/VALVE
	— EXISTING SANITARY LINE/ SANITARY MANHOLE
	— EXISTING STORM LINE/STORM INLET
	— EXISTING OVERHEAD ELECTRIC TELEPHONE/CABLE UTILITY POLE
	— EXISTING UNDERGROUND ELECTRIC/ LIGHT POLE
	— PROPOSED UNDERGROUND ELECTRIC/ LIGHT POLE
	— PROPOSED STORM LINE/STORM INLET
	— PROPERTY LINE
	— PROPOSED PAVEMENT MARKING
	— PROPOSED SIGN
	— PROPOSED EDGE OF PAVE
	— PROPOSED CONCRETE WALK
	— PROPOSED LANDSCAPE RESTORATION
	— PROPOSED CHAINLINK FENCE
	— PROPOSED GUIDERAIL
	— EROSION CONTROL MATTING/ HP-TRM
	— COMPOST FILTER SOCK "xx" DIAMETER
	— LIMIT OF DISTURBANCE
	— INLET WITH FILTER BAG INLET PROTECTION



Revisions	Date

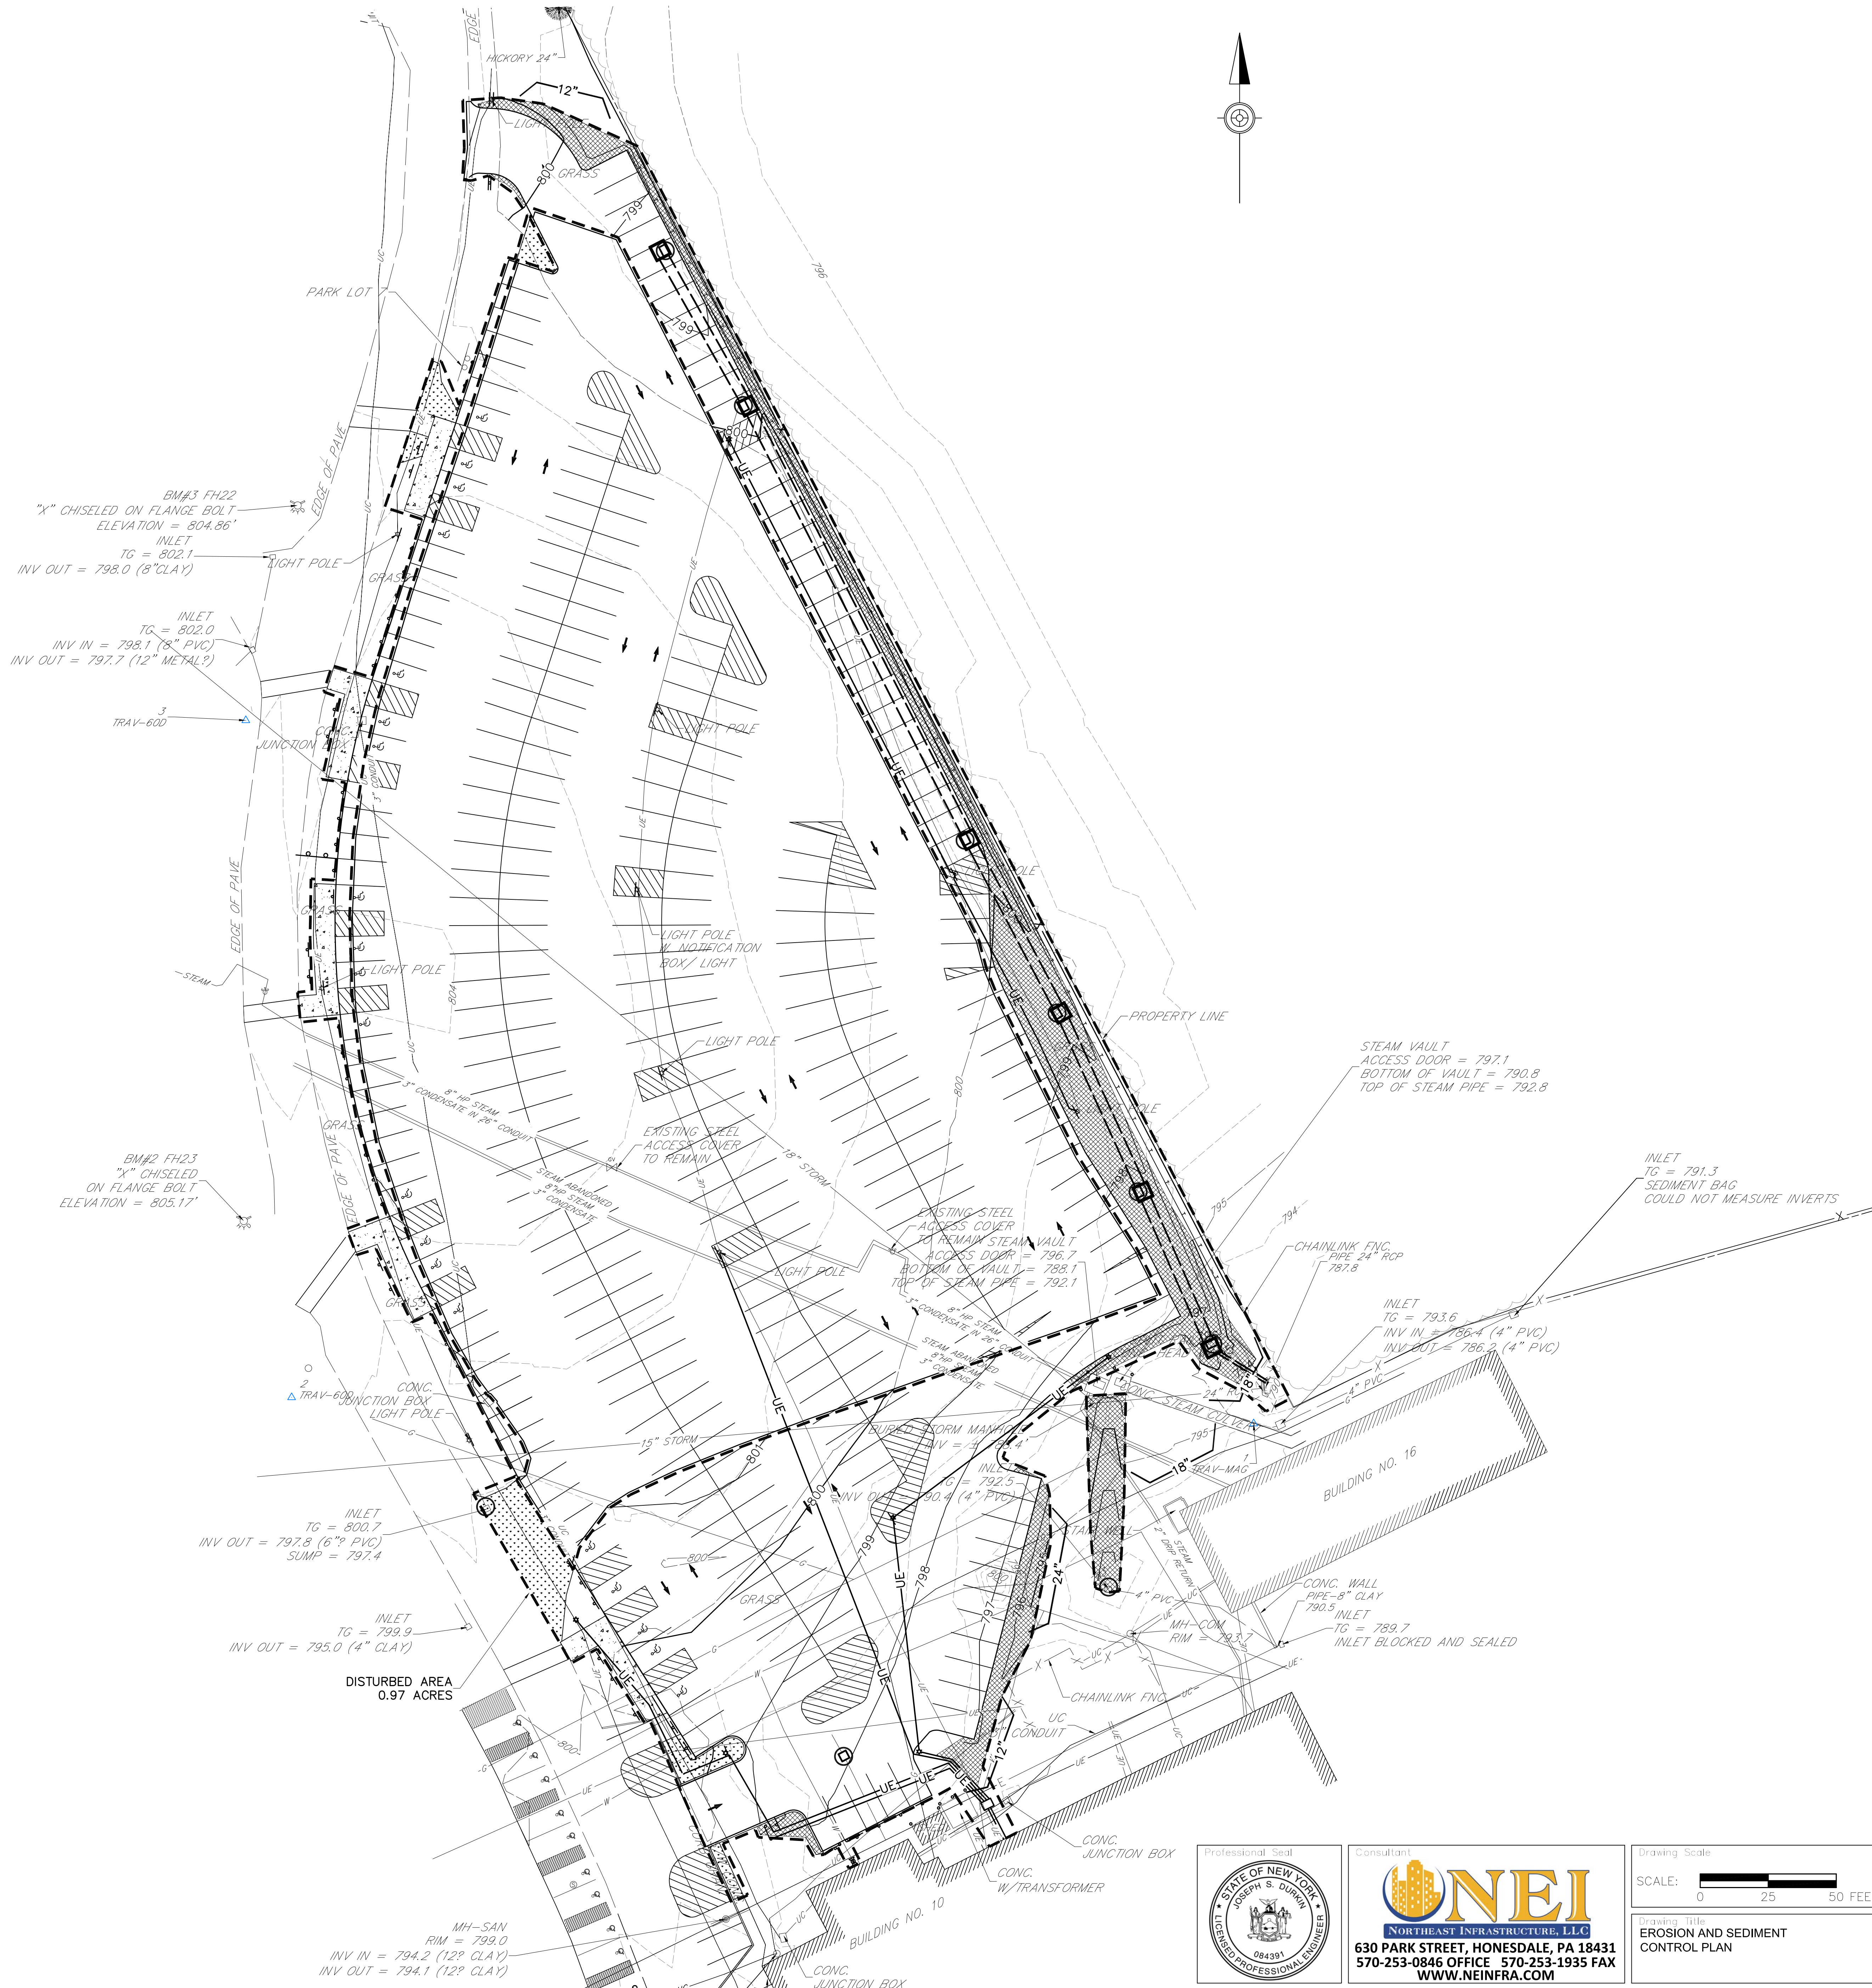

Drawing Scale

SCALE:  0 25 50 FEET

Drawing Title
EROSION AND SEDIMENT
CONTROL PLAN

CONSTRUCTION DOCUMENTS

Project Title
PARKING LOT 7 EXPANSION

Date
06/23/2016

Project No.
528A5-16-50

Building No. LOT 7	Checked CJC	Dn "
------------------------------	-----------------------	----------------

Checked
CJC

Drawn
TAD

C-104

Dwg. 7 of 20
