

LEGEND



CONTRACTION JOINT
SEE DETAIL 9, SHEET C-503

EXPANSION JOINT
SEE DETAIL 9, SHEET C-503



CONSTRUCTION JOINT
SEE DETAIL 3, SHEET C-503

THICKENED EDGE EXPANSION JOINT
SEE DETAIL 4, SHEET C-503



THICKENED EDGE PEDESTRIAN JOINT
SEE DETAIL 13, SHEET C-503

 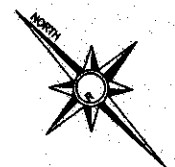

COORDINATE TABLE		
POINT NUMBER	NORTHING	EASTING
91	1540988.21	2171378.09
92	1541050.51	2171414.58
93	1540963.90	2171388.20
94	1541048.17	2171424.69
95	1540960.58	2171395.54
96	1541042.29	2171433.29
97	1540955.88	2171405.41
98	1541036.66	2171445.10
99	1540949.31	2171418.28
100	1541028.80	2171460.47
101	1540942.35	2171430.90
102	1541020.46	2171475.59
103	1540934.98	2171443.31
104	1541011.66	2171490.44
105	1540927.23	2171455.48
106	1541002.38	2171505.01
107	1540925.58	2171457.98
108	1541000.73	2171507.51
109	1540915.74	2171472.11
110	1540988.62	2171524.92
111	1540905.30	2171485.97
112	1540975.88	2171541.81
113	1540903.53	2171488.22
114	1540974.02	2171544.17
115	1540894.38	2171499.37
116	1540963.07	2171557.52
117	1540884.88	2171510.24
118	1540951.71	2171570.52
119	1540875.05	2171520.80
120	1540939.94	2171583.16
121	1540864.89	2171531.05
122	1540927.79	2171595.42
123	1540856.90	2171538.66
124	1540918.32	2171604.45
125	1540851.05	2171544.02
126	1540911.37	2171610.81
127	1540842.88	2171551.40
128	1540903.19	2171618.20
129	1540825.07	2171567.49
130	1540885.38	2171634.28
131	1540807.26	2171583.37
132	1540867.57	2171650.37
133	1540798.37	2171591.60
134	1540858.69	2171658.39

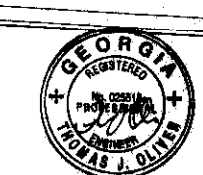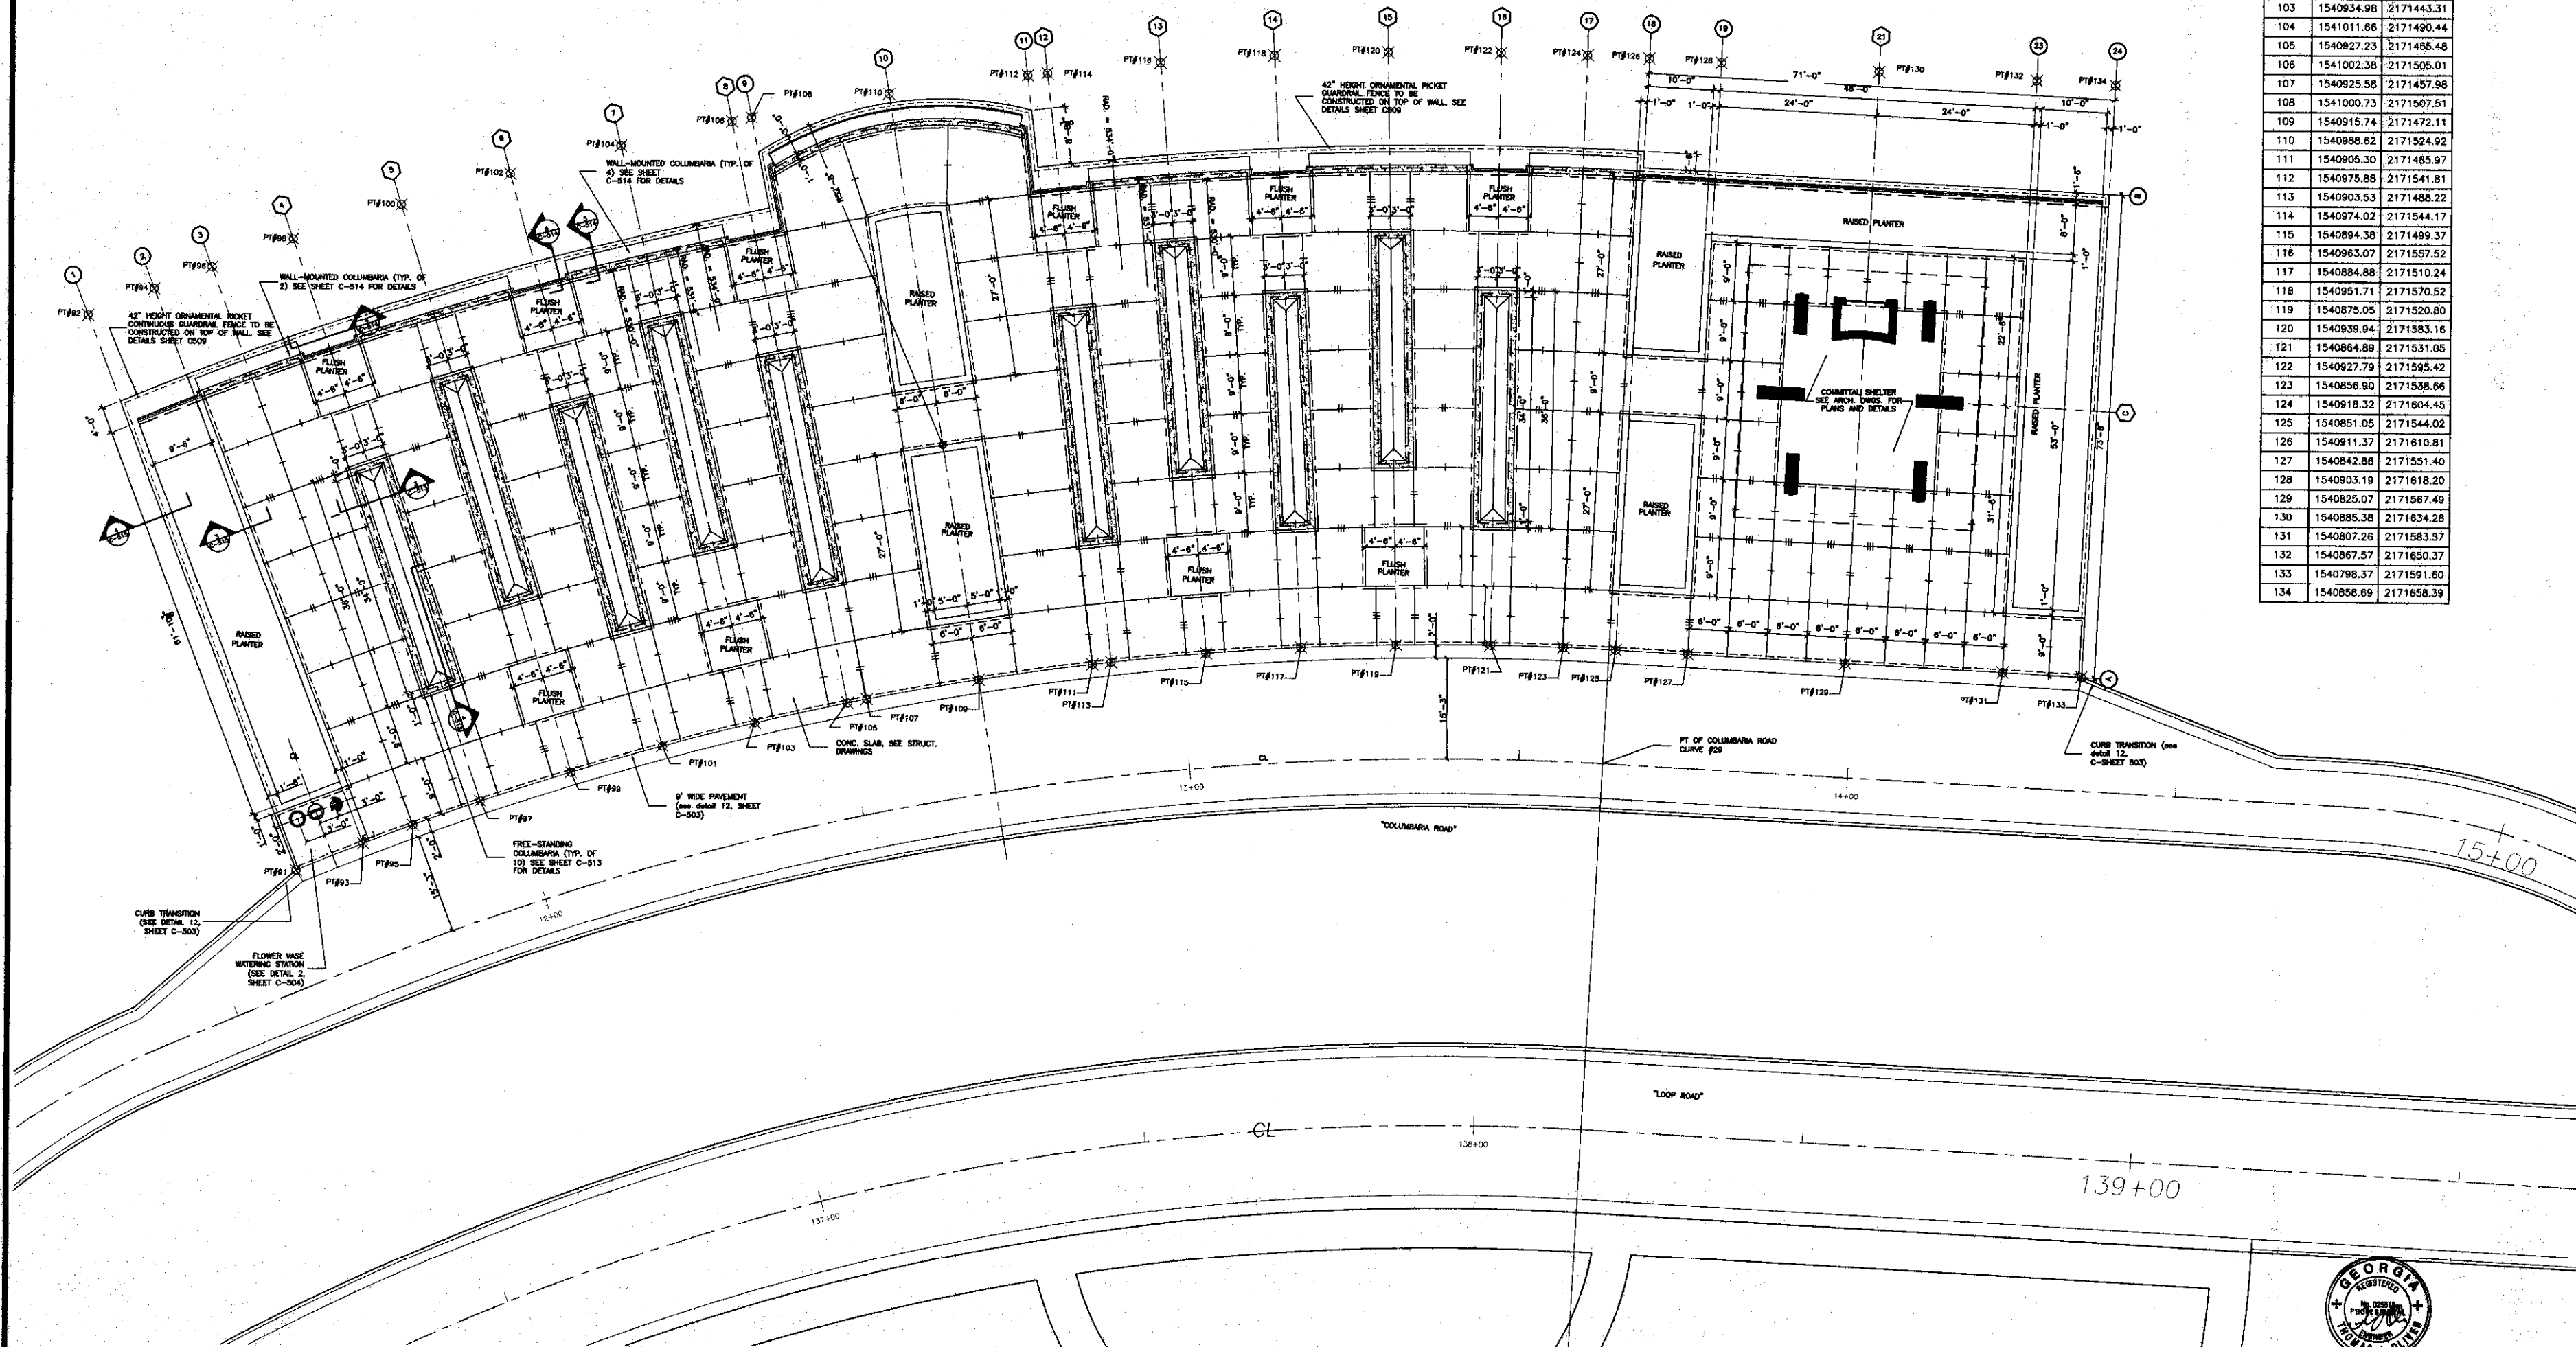

												<p>Drawing Title COLUMBIA LAYOUT PLAN</p> <p>Approved: Director, Technical Support Service</p>		<p>Project Title ATLANTA AREA NATIONAL CEMETERY</p> <p>Building Number: _____ Checked: C.A.P. Drawn: JTH</p>		<p>Date: 01/21/04</p> <p>Project No.: 822C42001</p> <p>Drawing No.: C-411 Dwg. 79 of 99</p>	
--	--	--	--	--	--	--	--	--	--	--	--	---	--	---	--	--	--

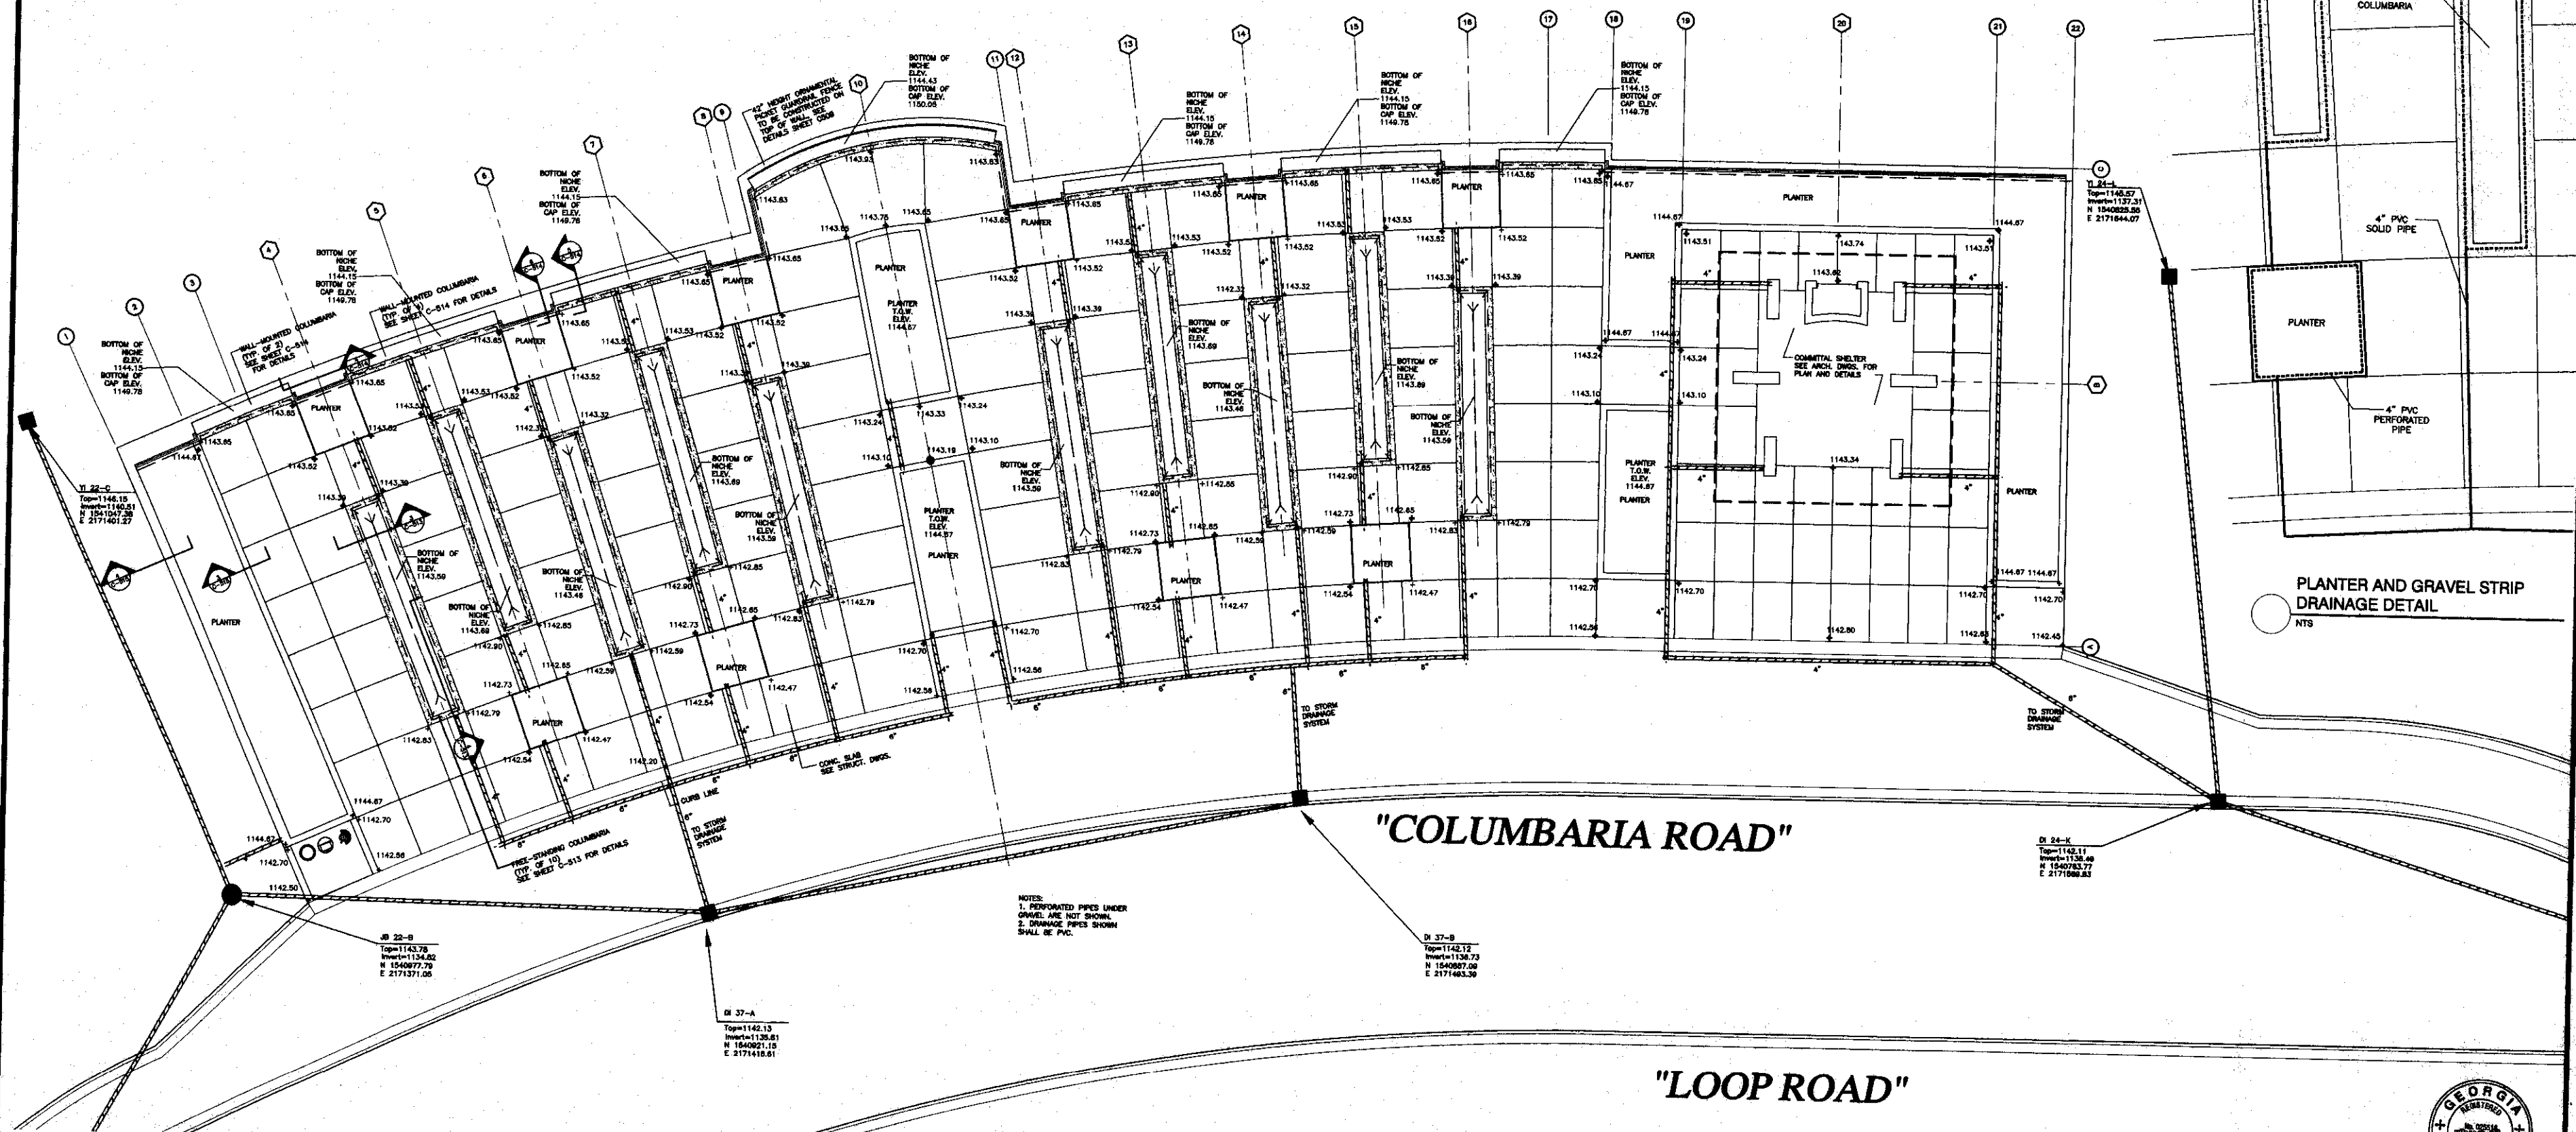
 


PLANTER AND GRAVEL STRIP
DRAINAGE DETAIL
NTS

NOTES:
1. PERFORATED PIPES UNDER
GRAVEL ARE NOT SHOWN.
2. DRAINAGE PIPES SHOWN
SHALL BE PVC.


"COLUMBARIA ROAD"

"LOOP ROAD"

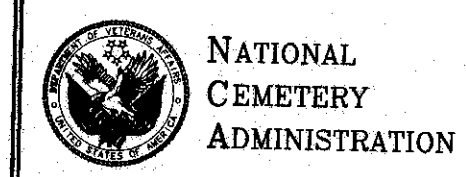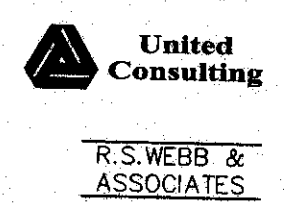


Drawing Title COLUMBARIA GRADING PLAN		Project Title ATLANTA AREA NATIONAL CEMETERY		Date 01/21/04
Approved: Director, Technical Support Service		Building Number		Project No. P22CM2001
Approved: Chief, Architectural & Engineering Division		Checked C.A.P.	Drawn M.T.M.	Drawing No. C-412
Location LANDLOTS 55, 56, 59, 60 & 62 22nd DISTRICT LANDLOTS 14, 15 & 22 14th DISTRICT, 2nd SECTION CHEROKEE COUNTY, GEORGIA				Dep. 80 of 99




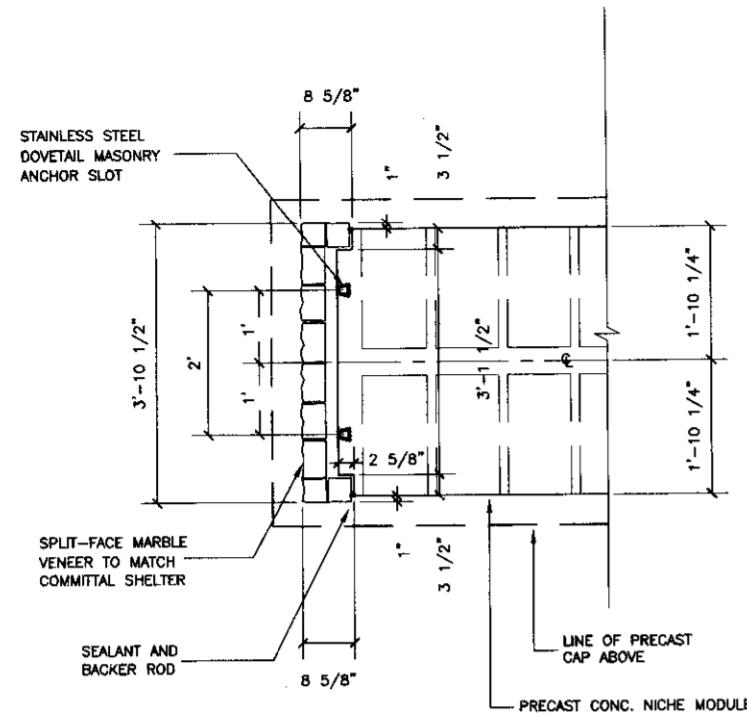


1 END - FREE-STANDING NICHE
3/4"=1'0"

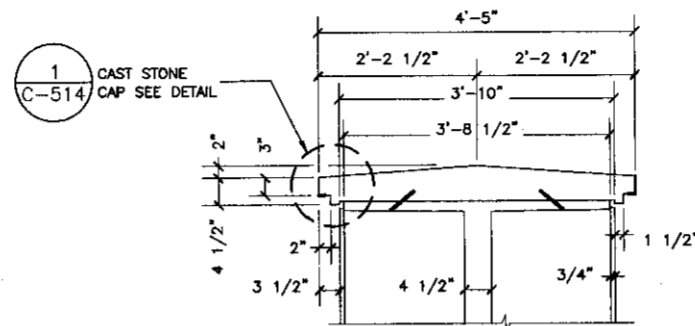

2 SECTION- FREE STANDING COLUMBARIA CAP
3/4"=1'0"

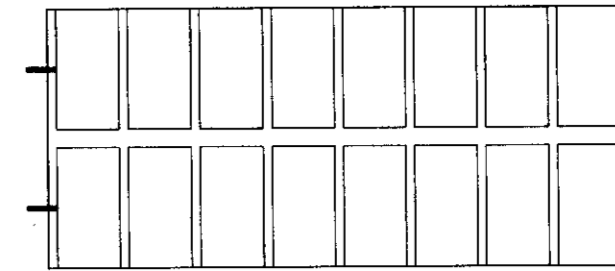


PLAN VIEW

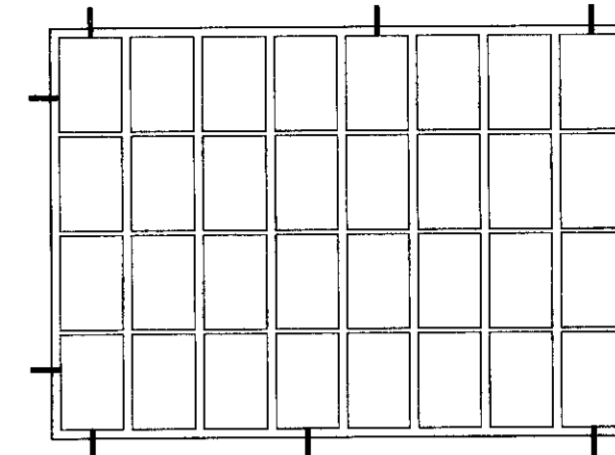


ELEVATION

5 ANCHOR BOLT LOCATION - MIDDLE UNIT
3/4"=1'0"

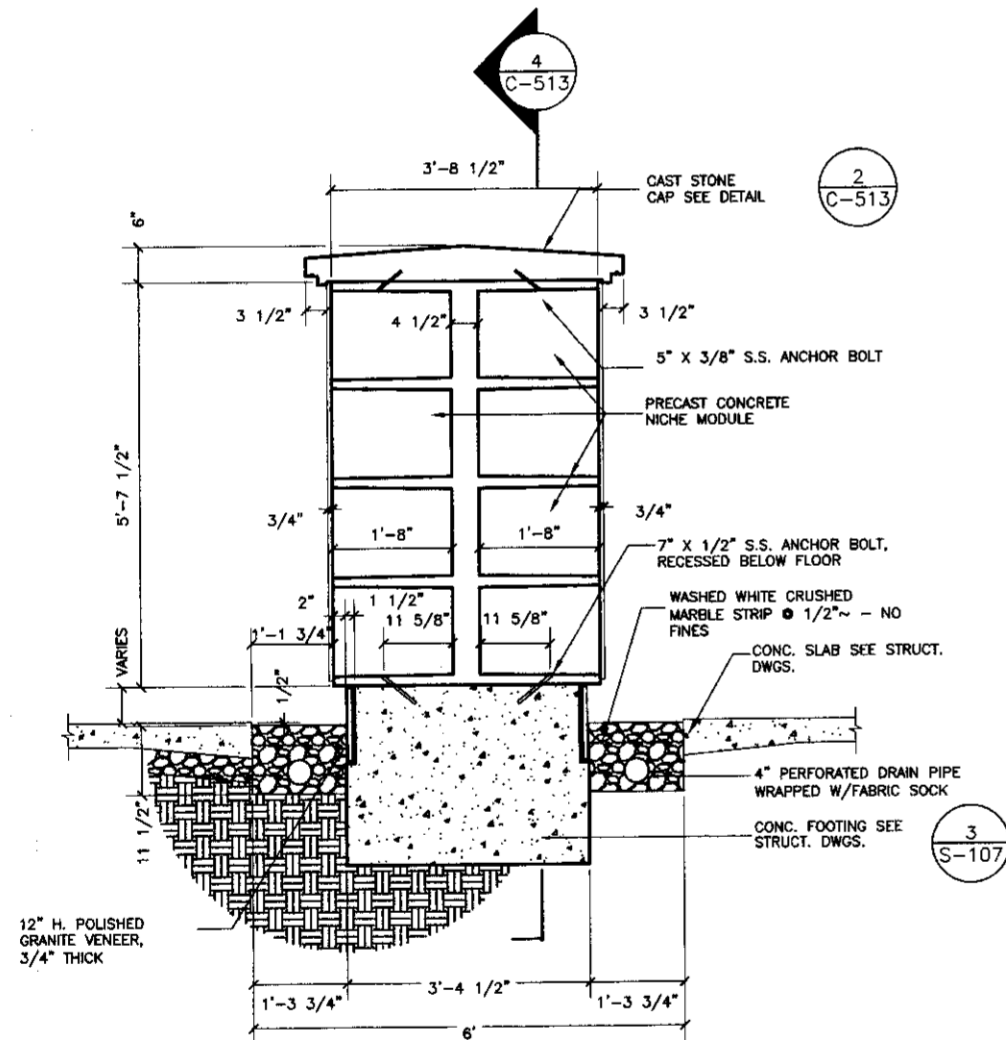





3 SECTION THRU FREE-STANDING COLUMBARIA
3/4"=1'0"

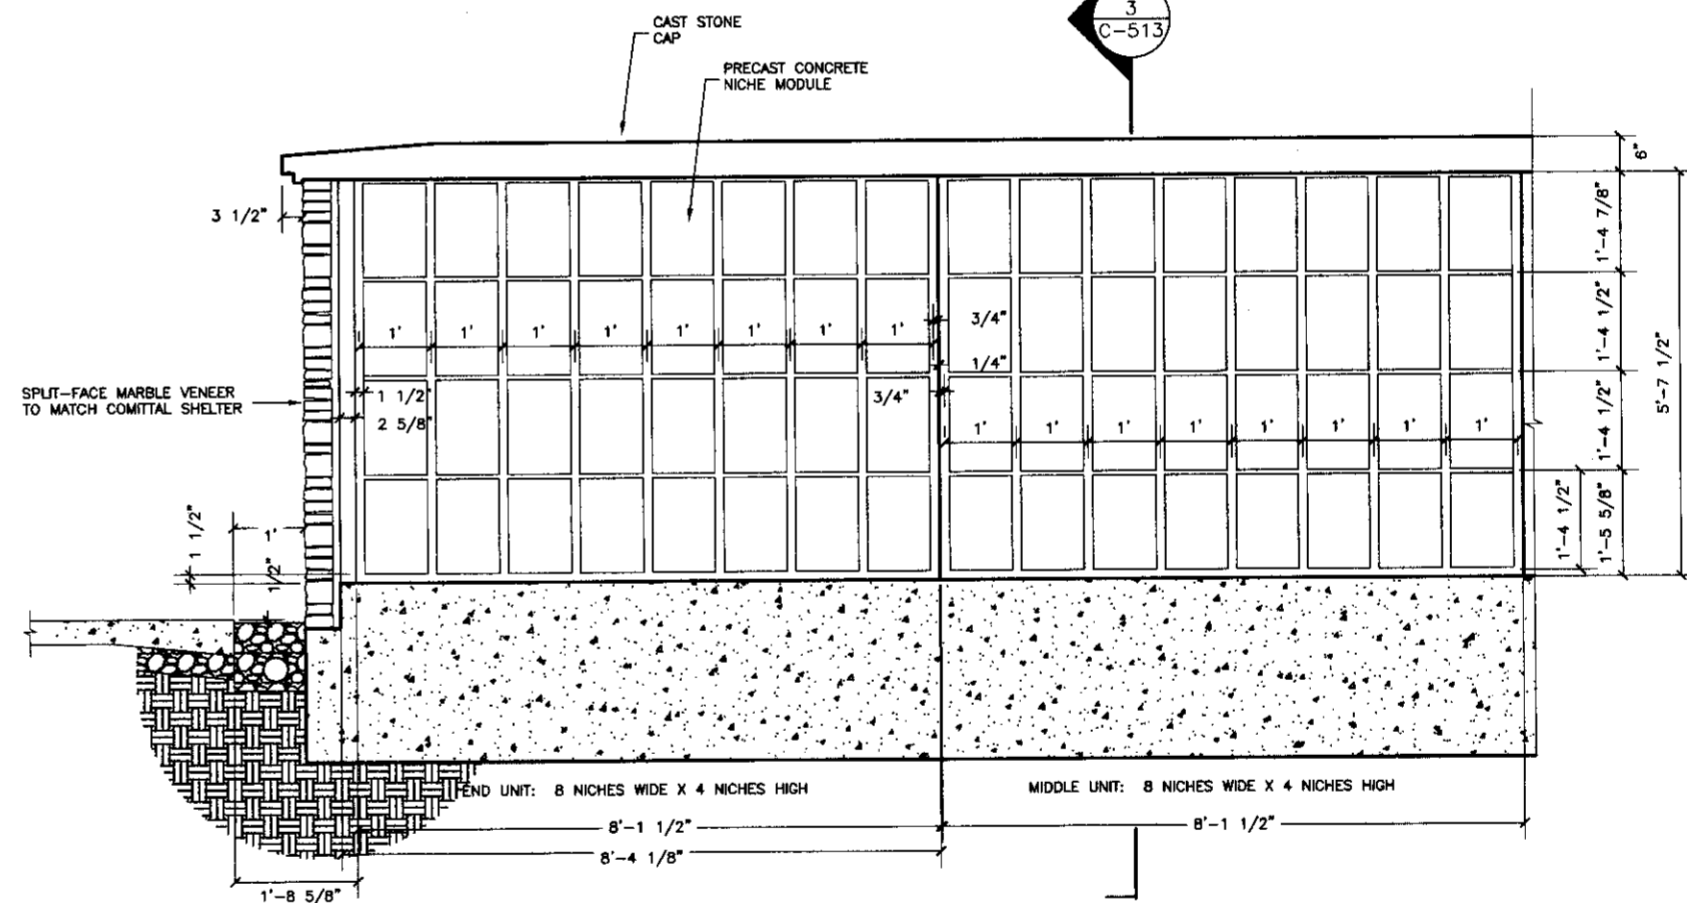

4 SECTION THRU FREE-STANDING COLUMBARIA
3/4"=1'0"



<p>Revisions</p>	<p>Date</p>	<p>Rochester</p>	<p>TURNER ASSOCIATES Architects & Planners, Inc.</p>	<p>THE JAEGER COMPANY</p>	<p>SKING Engineers, Inc.</p>	<p>United Consulting R.S. WEBB & ASSOCIATES</p>	<p>NATIONAL CEMETERY ADMINISTRATION</p>	<p>FREE-STANDING COLUMBARIA</p>	<p>ATLANTA AREA NATIONAL CEMETERY</p>	<p>Date: 01/21/04 Project No.: 922CM2001 Drawing No.: C-513 Dwg. 94 of 99</p>
------------------	-------------	-------------------------	---	----------------------------------	---	--	--	--	--	--

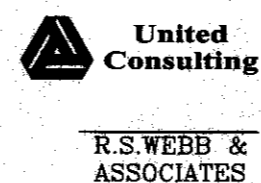   

NATIONAL
CEMETERY
ADMINISTRATION

WALL-MOUNTED COLUMBARIA

**ATLANTA AREA
NATIONAL CEMETERY**


Date 01/21/04

Project No.


DRAWING NO.

C-51


Dwg. **95** of

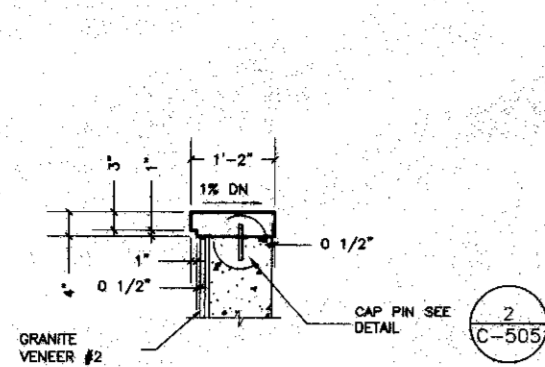


1 CAP AT PLANTER WALL
3/4"=1'-0"

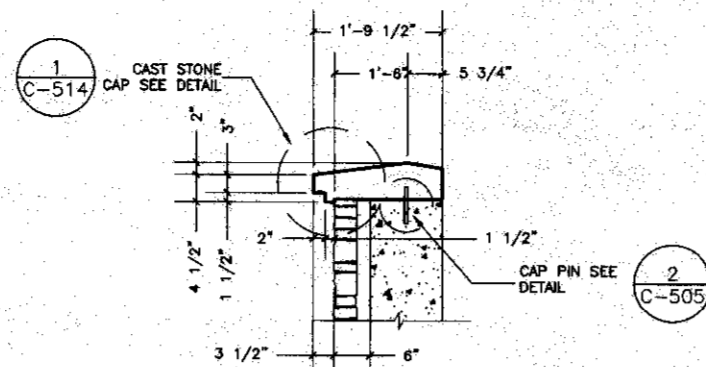


2 CAP AT PLANTER WALL
3/4"=1'-0"

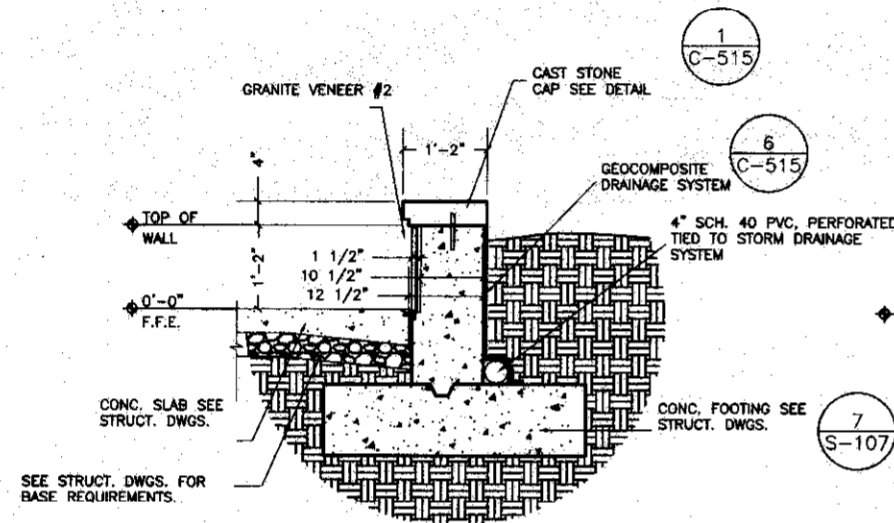


3 SECTION THRU PLANTER WALL
3/4"=1'-0"

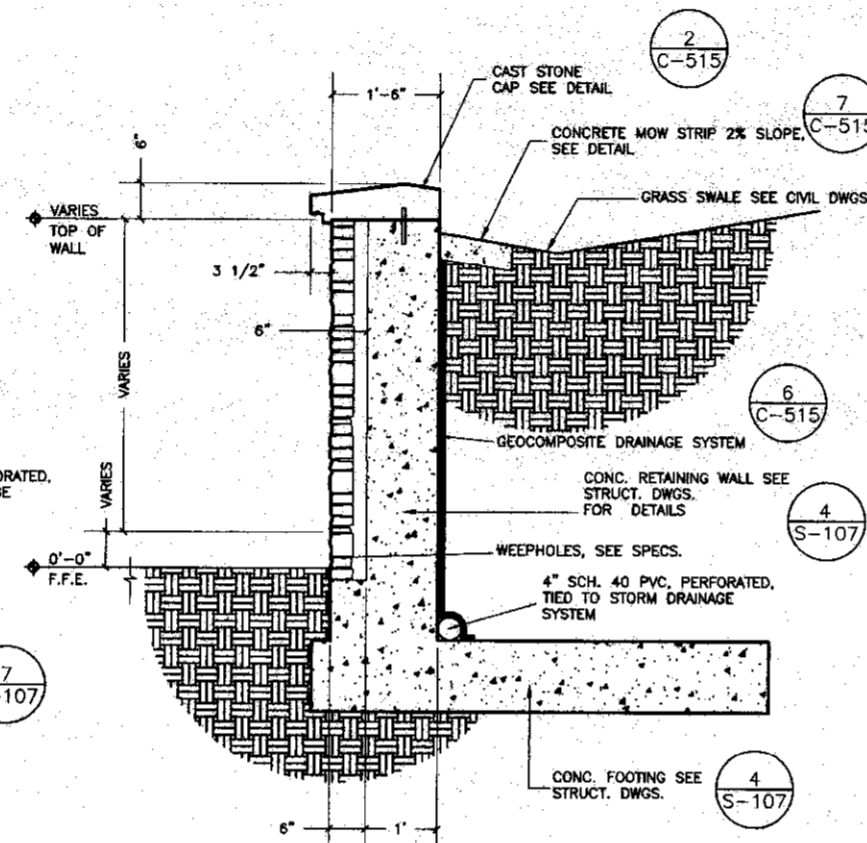

4 SECTION THRU PLANTER WALL
3/4"=1'-0"

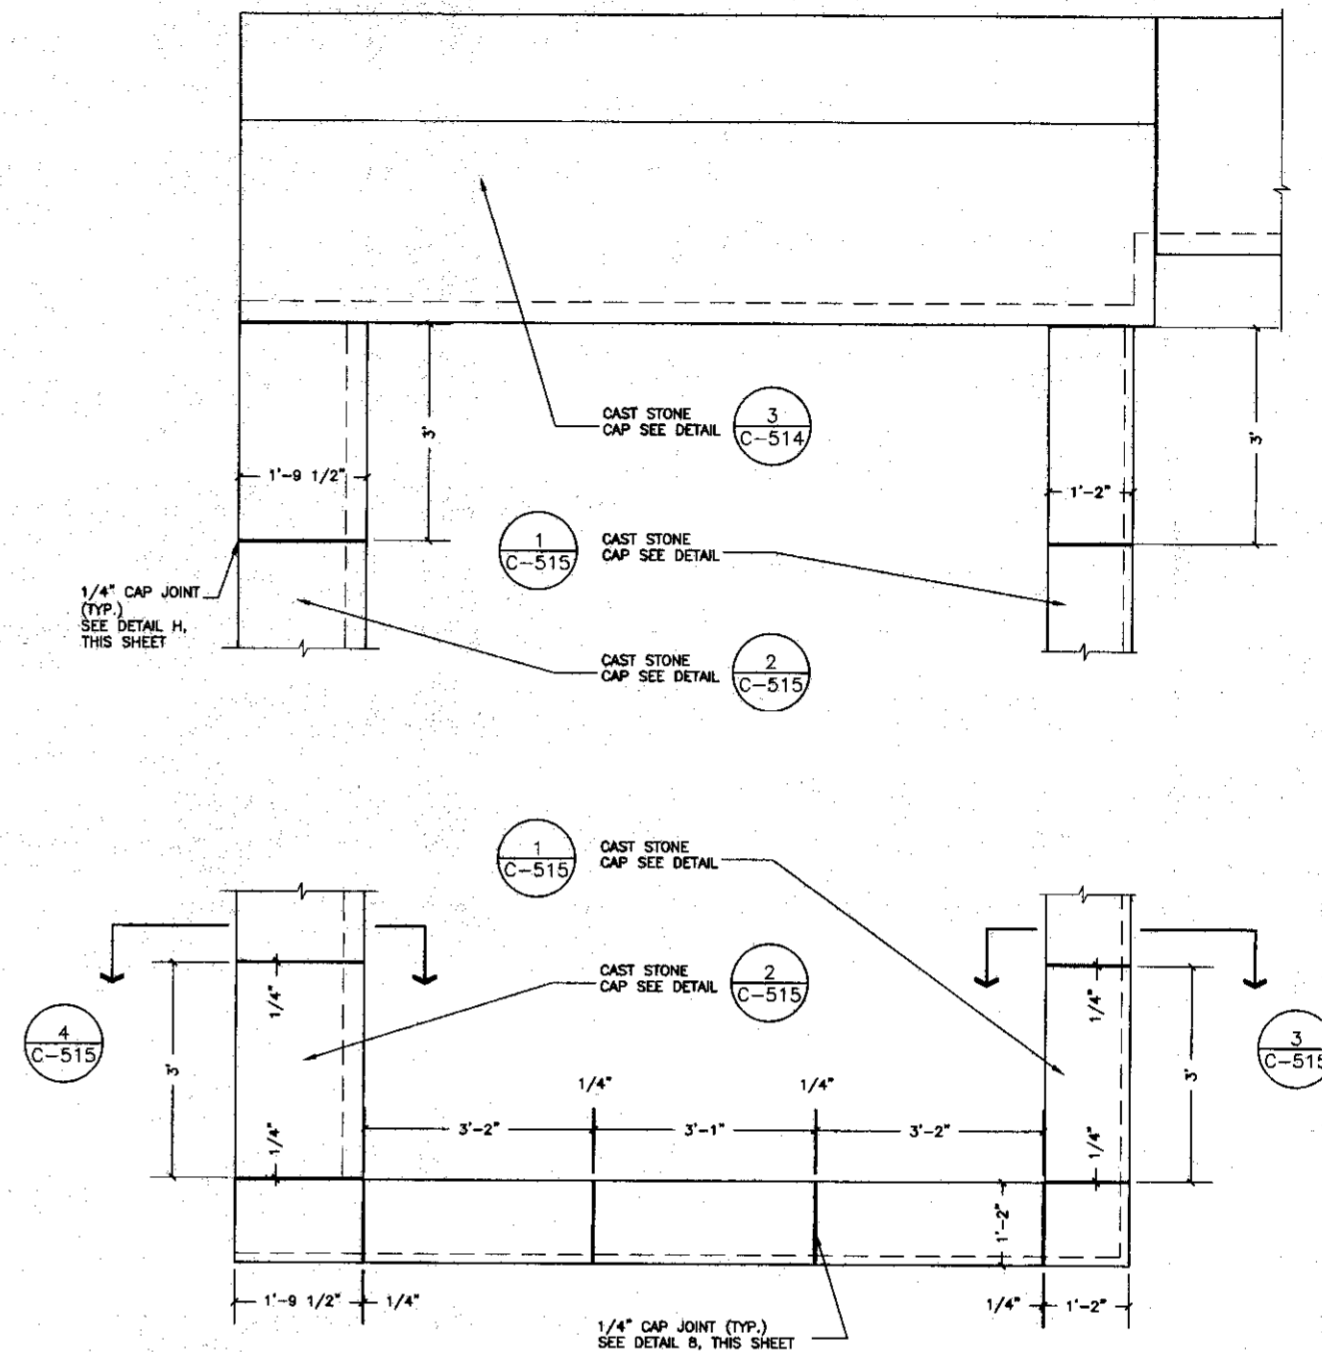


5 LAYOUT OF PLANTER WALL CAPS
3/4"=1'-0"

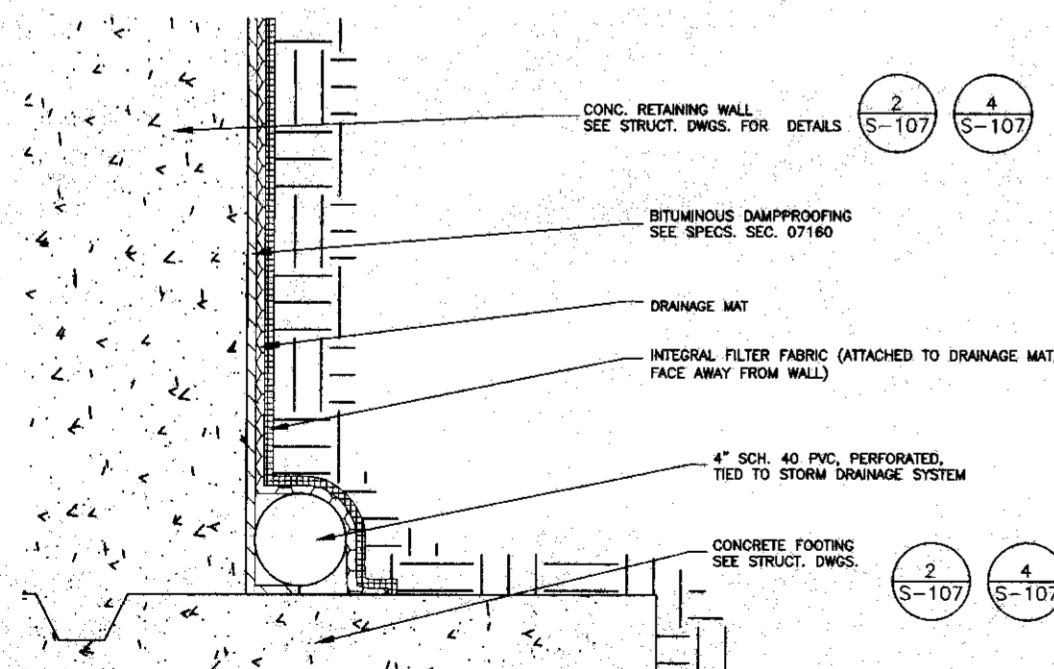


6 GEOCOMPOSITE DRAINAGE SYSTEM
NOT TO SCALE

NOTE:
GEOCOMPOSITE DRAINAGE SYSTEM
TO EXTEND TO FINISHED GRADE

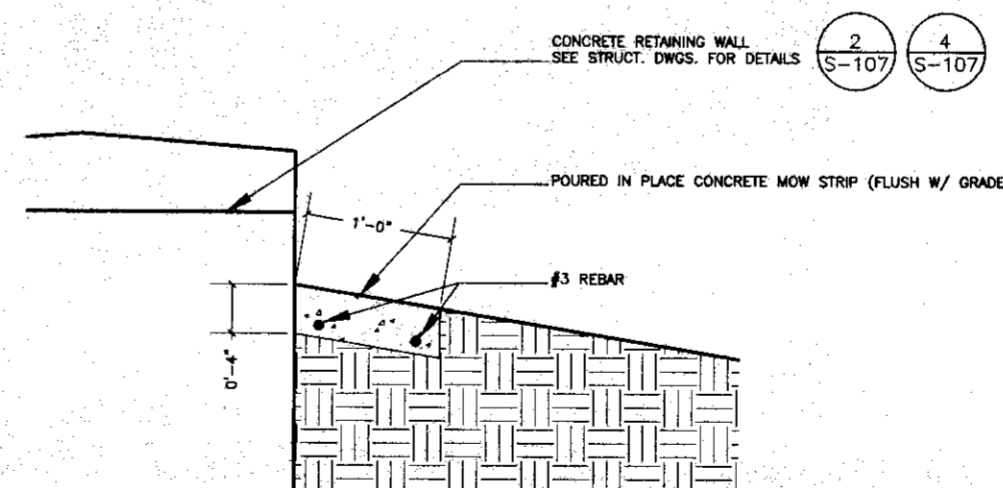







7 CONCRETE MOW STRIP
1 1/2"=1'-0"

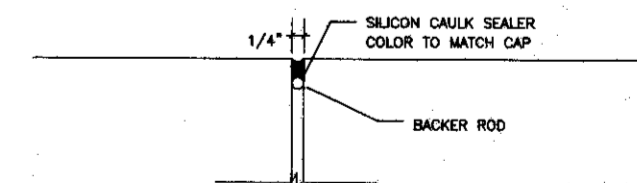

8 PLANTER WALL CAP JOINT DETAIL
1/2"=1'-0"



<div data-bbox="507 1866 715 2003" data-label="Image"> </div>	<div data-bbox="795 1898 1080 1971" data-label="Image"> </div>	<div data-bbox="1139 1877 1267 1992" data-label="Image"> </div>	<div data-bbox="1326 1877 1454 1919" data-label="Image"> </div> <div data-bbox="1326 1961 1481 2003" data-label="Image"> </div>	<div data-bbox="1525 1877 1703 1919" data-label="Image"> </div> <div data-bbox="1584 1961 1703 2003" data-label="Image"> </div>	<div data-bbox="1771 1887 1881 1992" data-label="Image"> </div> <div data-bbox="1881 1898 2074 1982" data-label="Text"> <p>NATIONAL CEMETERY ADMINISTRATION</p> </div>	<div data-bbox="2208 1877 2341 1919" data-label="Text"> <p>COLUMBARIA DETAILS</p> </div>	<div data-bbox="2475 1877 2683 1919" data-label="Text"> <p>ATLANTA AREA NATIONAL CEMETERY</p> </div>	<div data-bbox="2712 1866 2801 1898" data-label="Text"> <p>Date 01/21/04</p> </div> <div data-bbox="2712 1898 2801 1940" data-label="Text"> <p>Project No. 022CM2001</p> </div> <div data-bbox="2712 1940 2801 1982" data-label="Text"> <p>Drawing No. C-515</p> </div> <div data-bbox="2712 1982 2801 2024" data-label="Text"> <p>Rev. 06 of 09</p> </div>
---	--	---	---	---	--	--	--	---

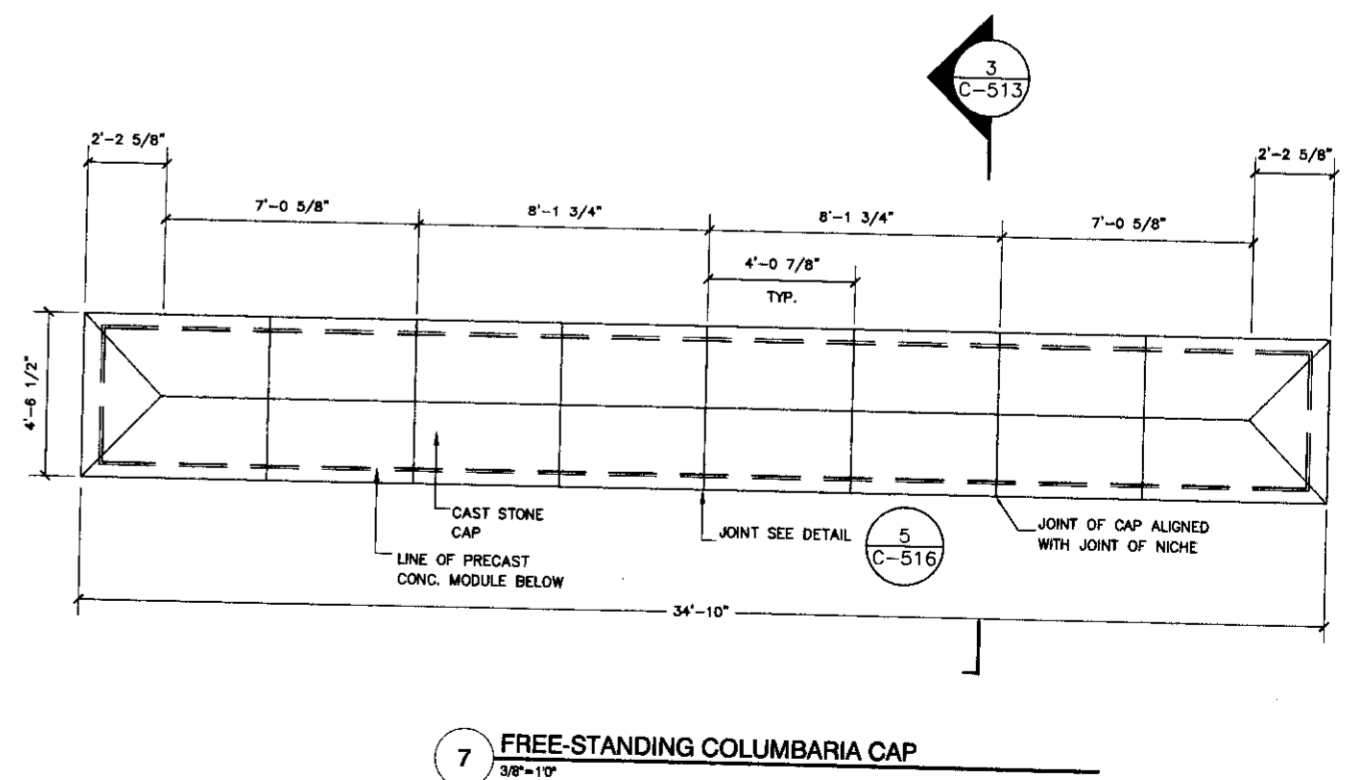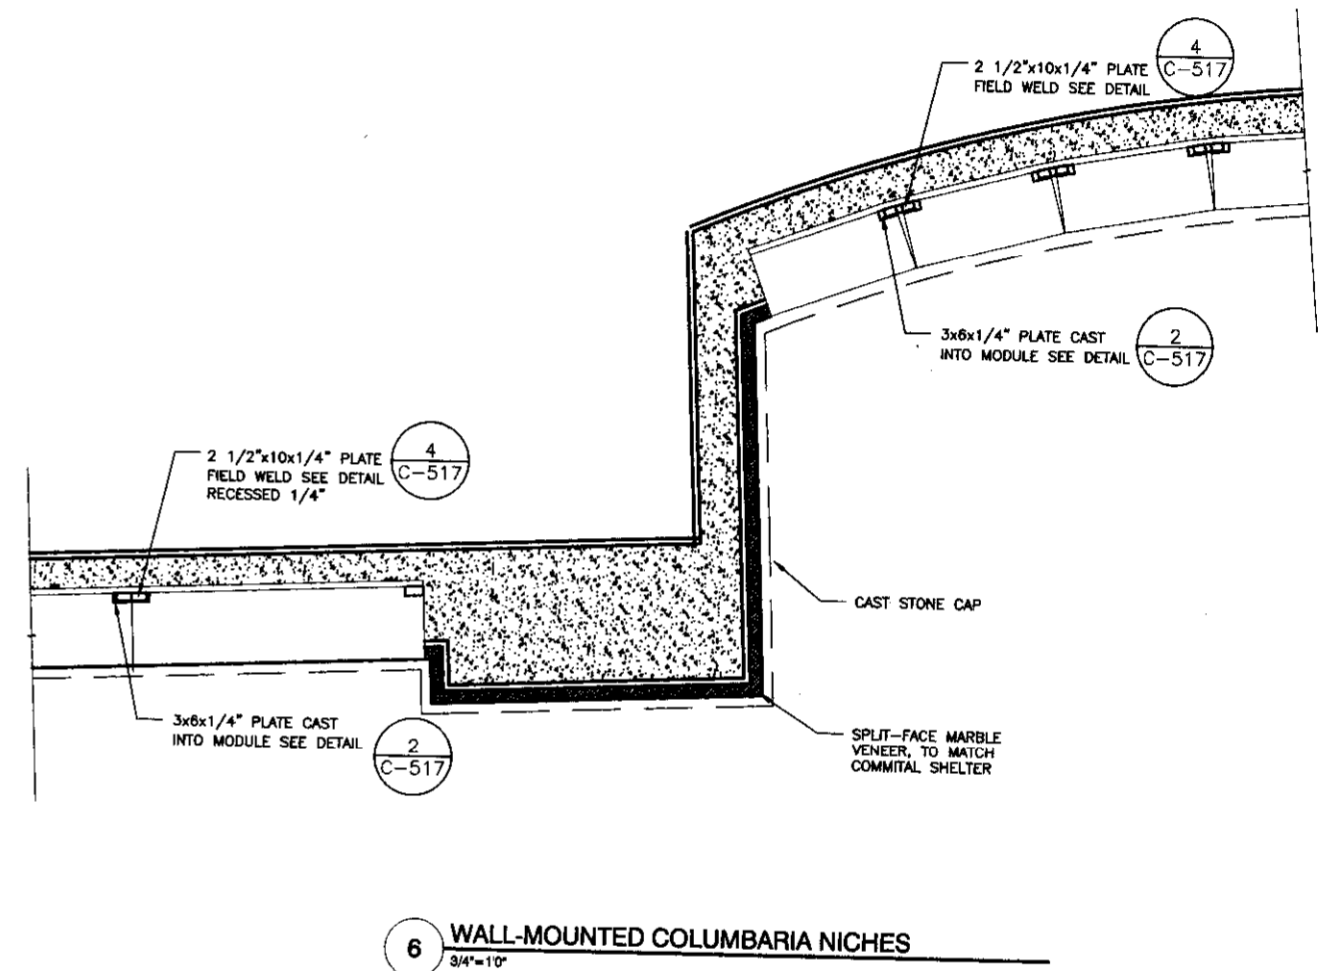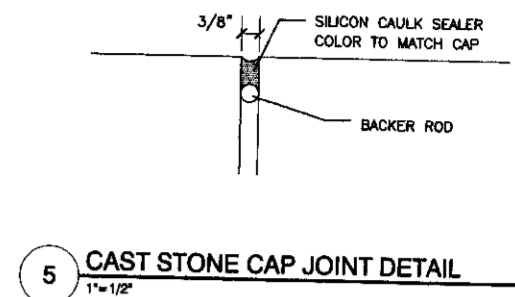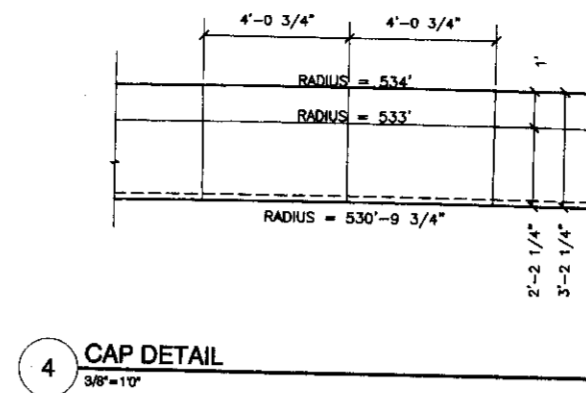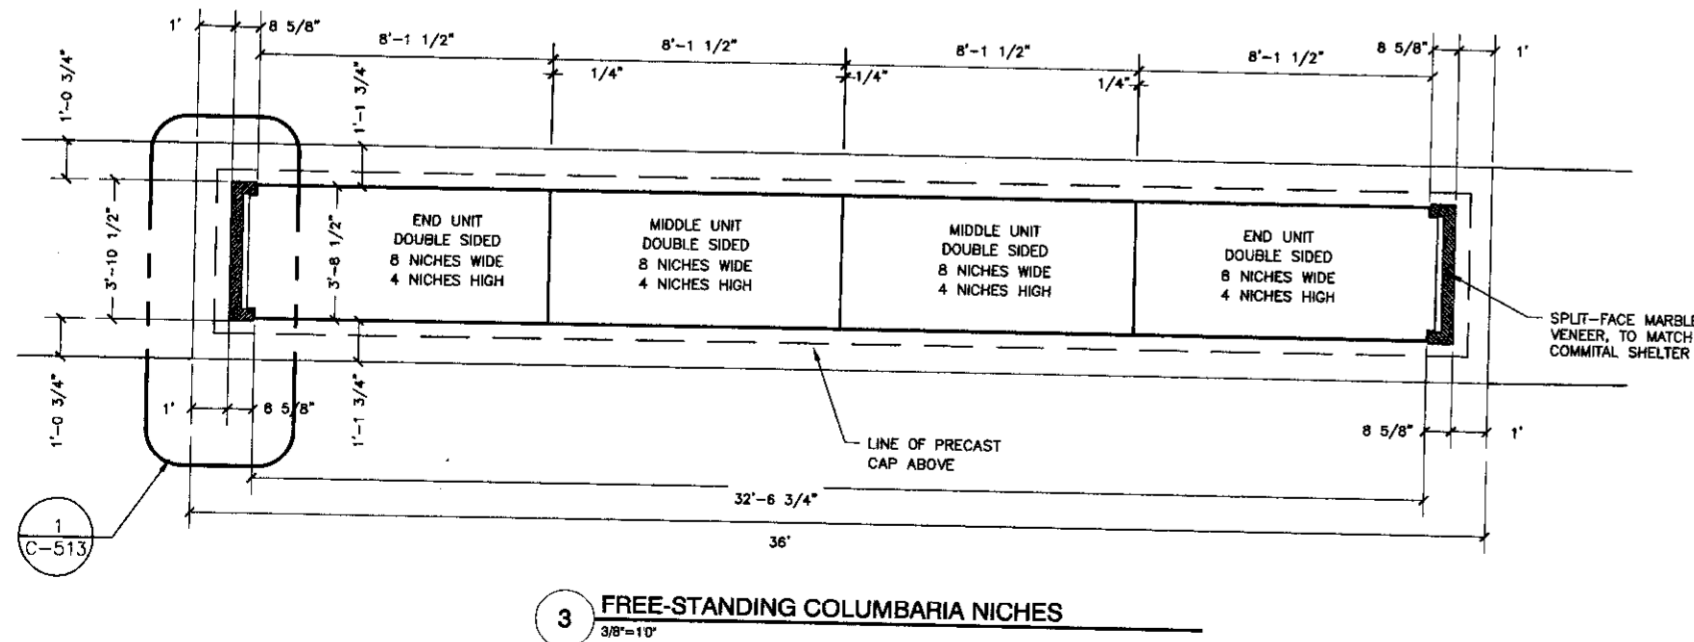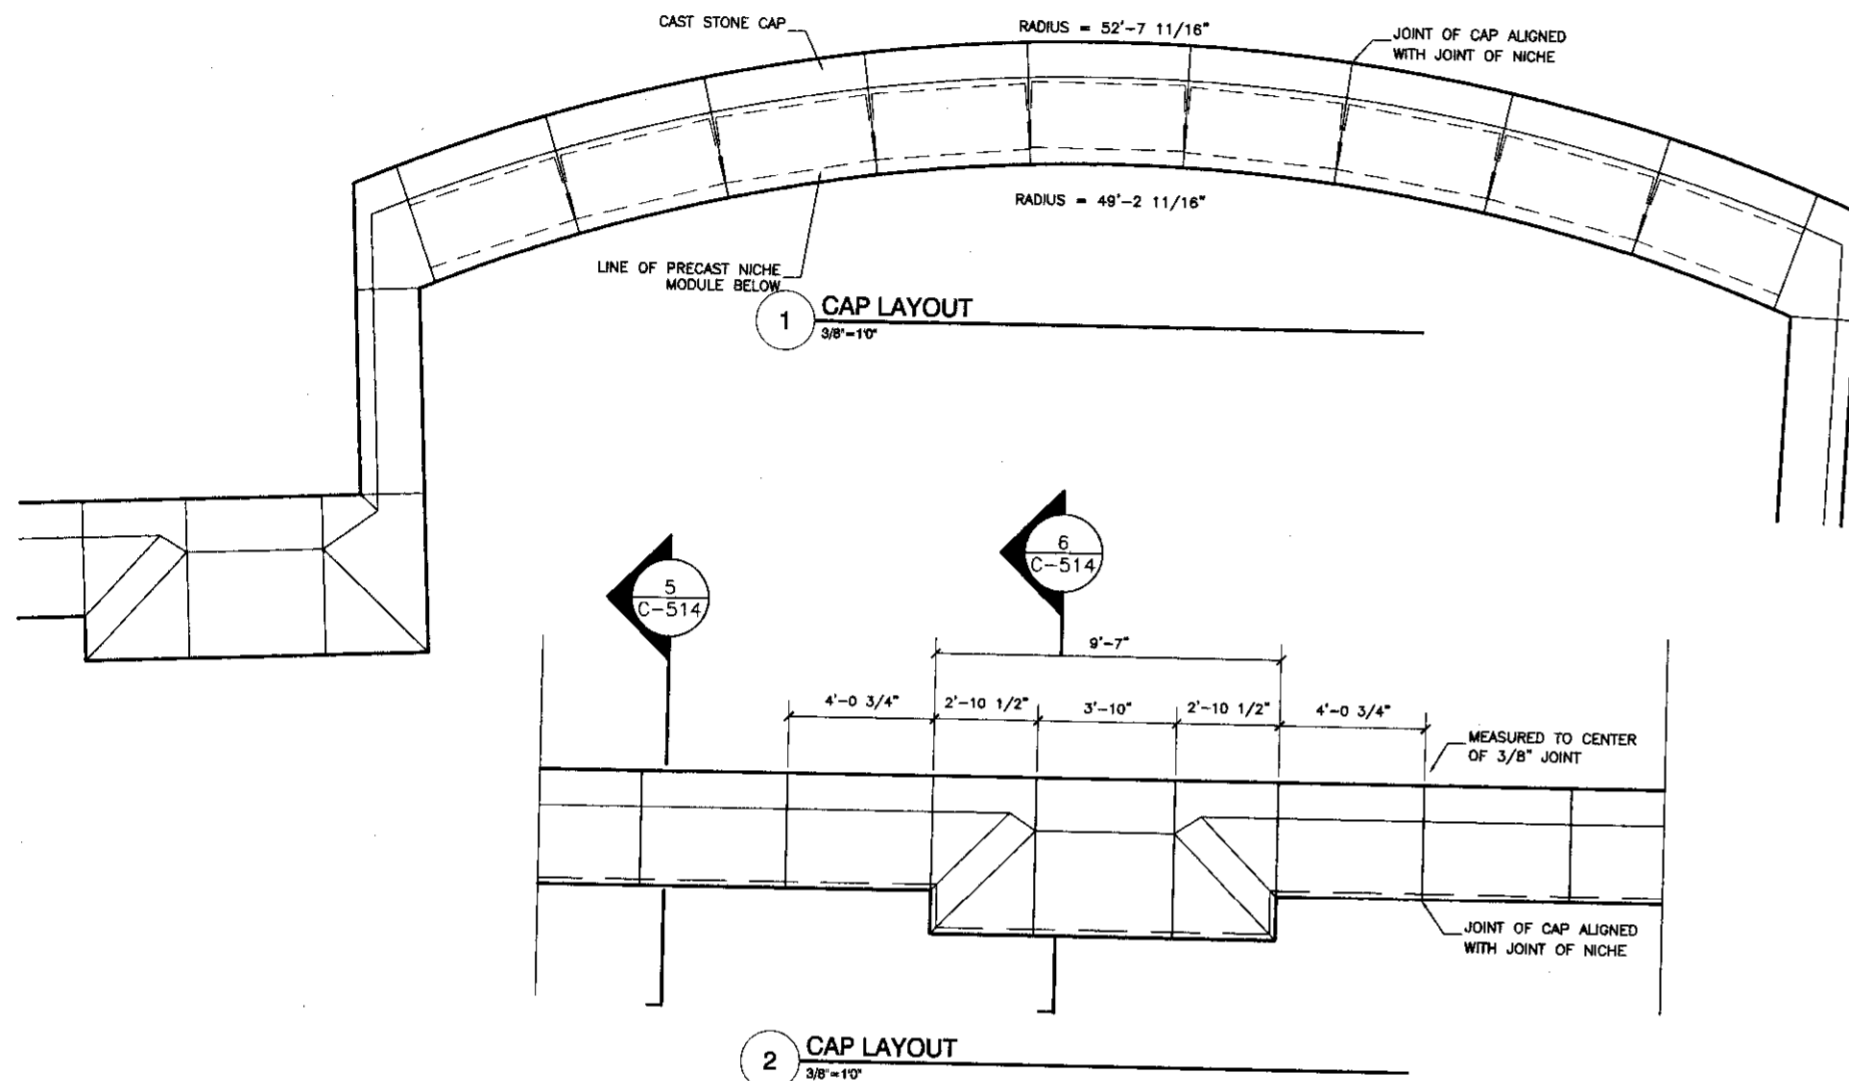

												COLUMBARIA PRE-CAST CAPS & NICHES		ATLANTA AREA NATIONAL CEMETERY		Date: 01/21/04	
Approved: Director, Technical Support Service		Building Number		Checked: C.A.P.		Drawn: M.T.M.		Approved: Chief, Architectural & Engineering Division		Location: LANDLOTS 55, 56, 58, 59 & 92 22nd DISTRICT, LANDLOTS 14, 15 & 22 14th DISTRICT, 2nd SECTION, CHEROKEE COUNTY, GEORGIA		Project No. 822CM2001		Drawing No. C-516		Dep. 97 of 99	