


SECOND FLOOR PLAN BLDG 1


VAMC NORTH CHICAGO IL. 60064

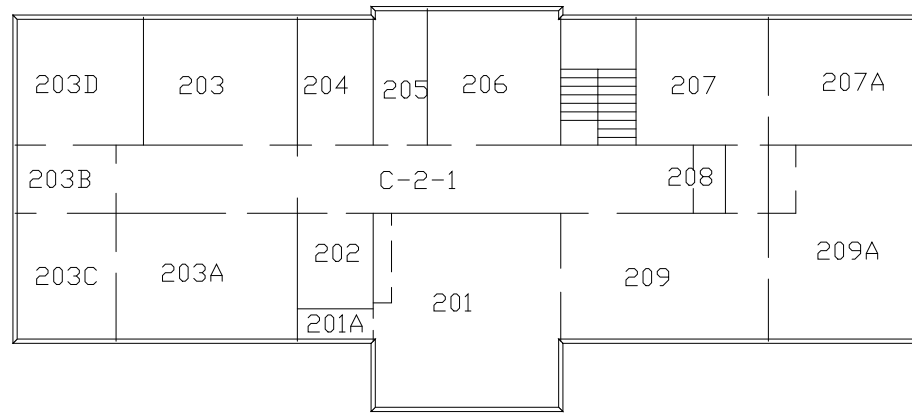


SECOND FLOOR PLAN BLDG 3  
VAMC NORTH CHICAGO IL. 60064



FIRST FLOOR PLAN BLDG 3  
VAMC NORTH CHICAGO IL. 60064

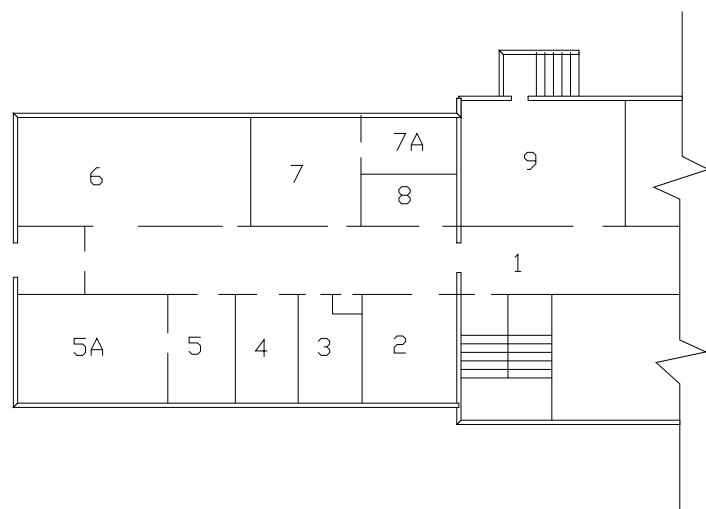


BASEMENT FLOOR PLAN BLDG 3  
VAMC NORTH CHICAGO IL. 60064

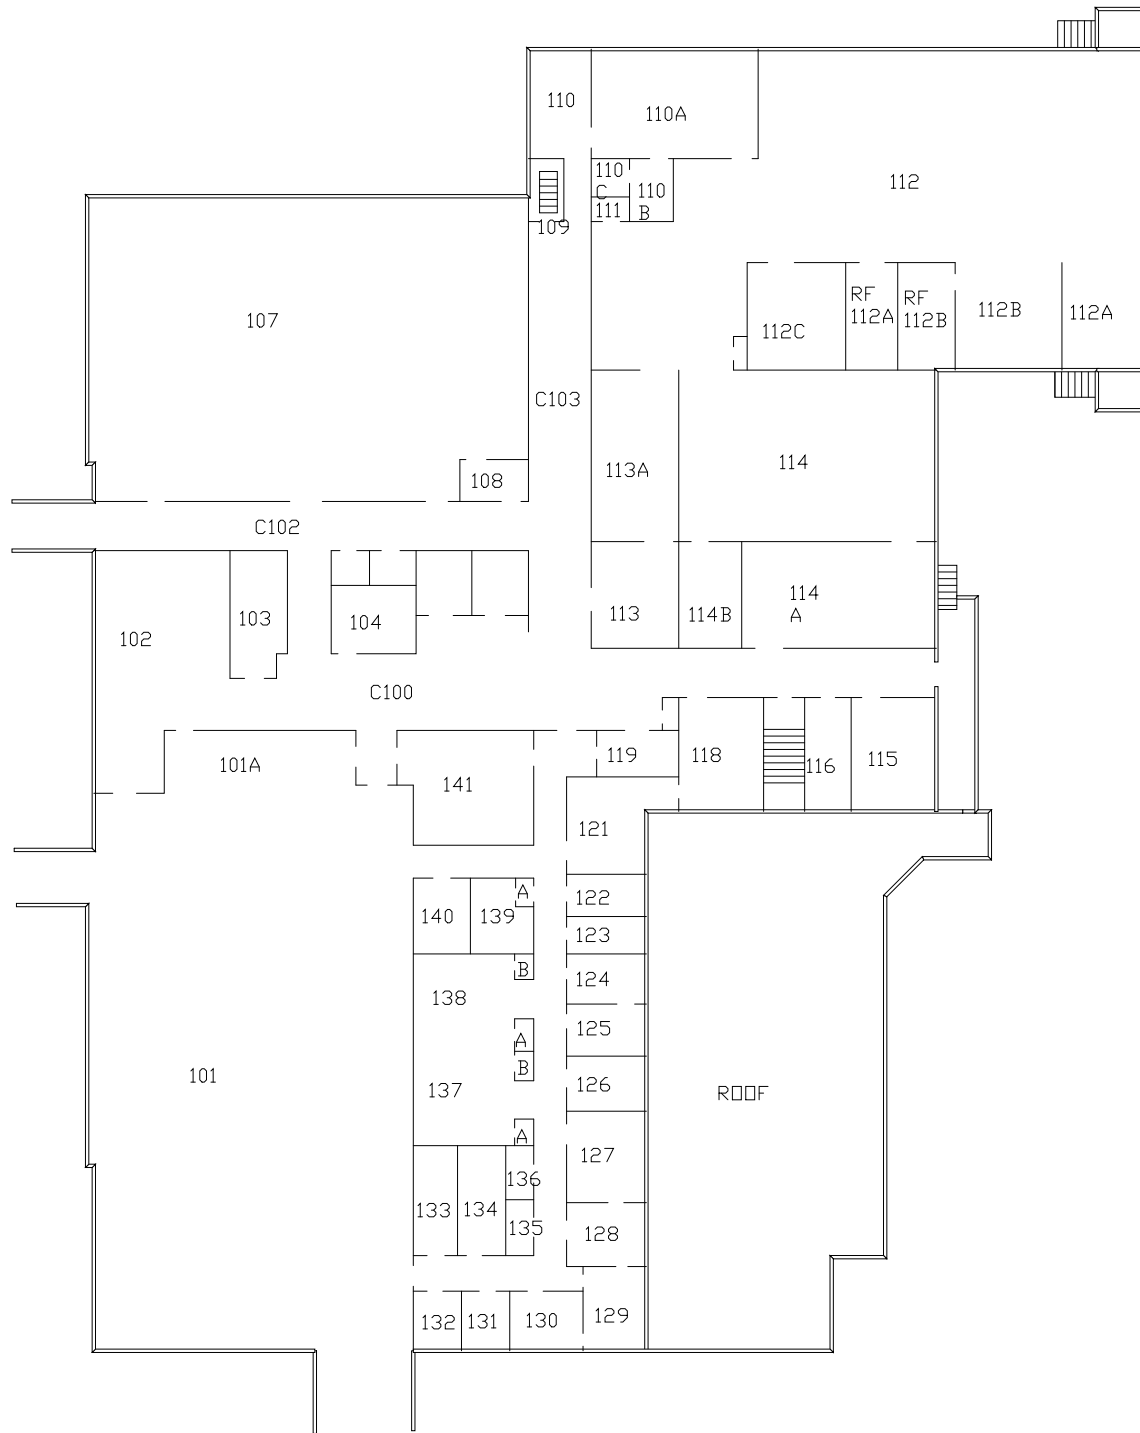


FIRST FLOOR PLAN BLDG 6

VAMC NORTH CHICAGO IL. 60064

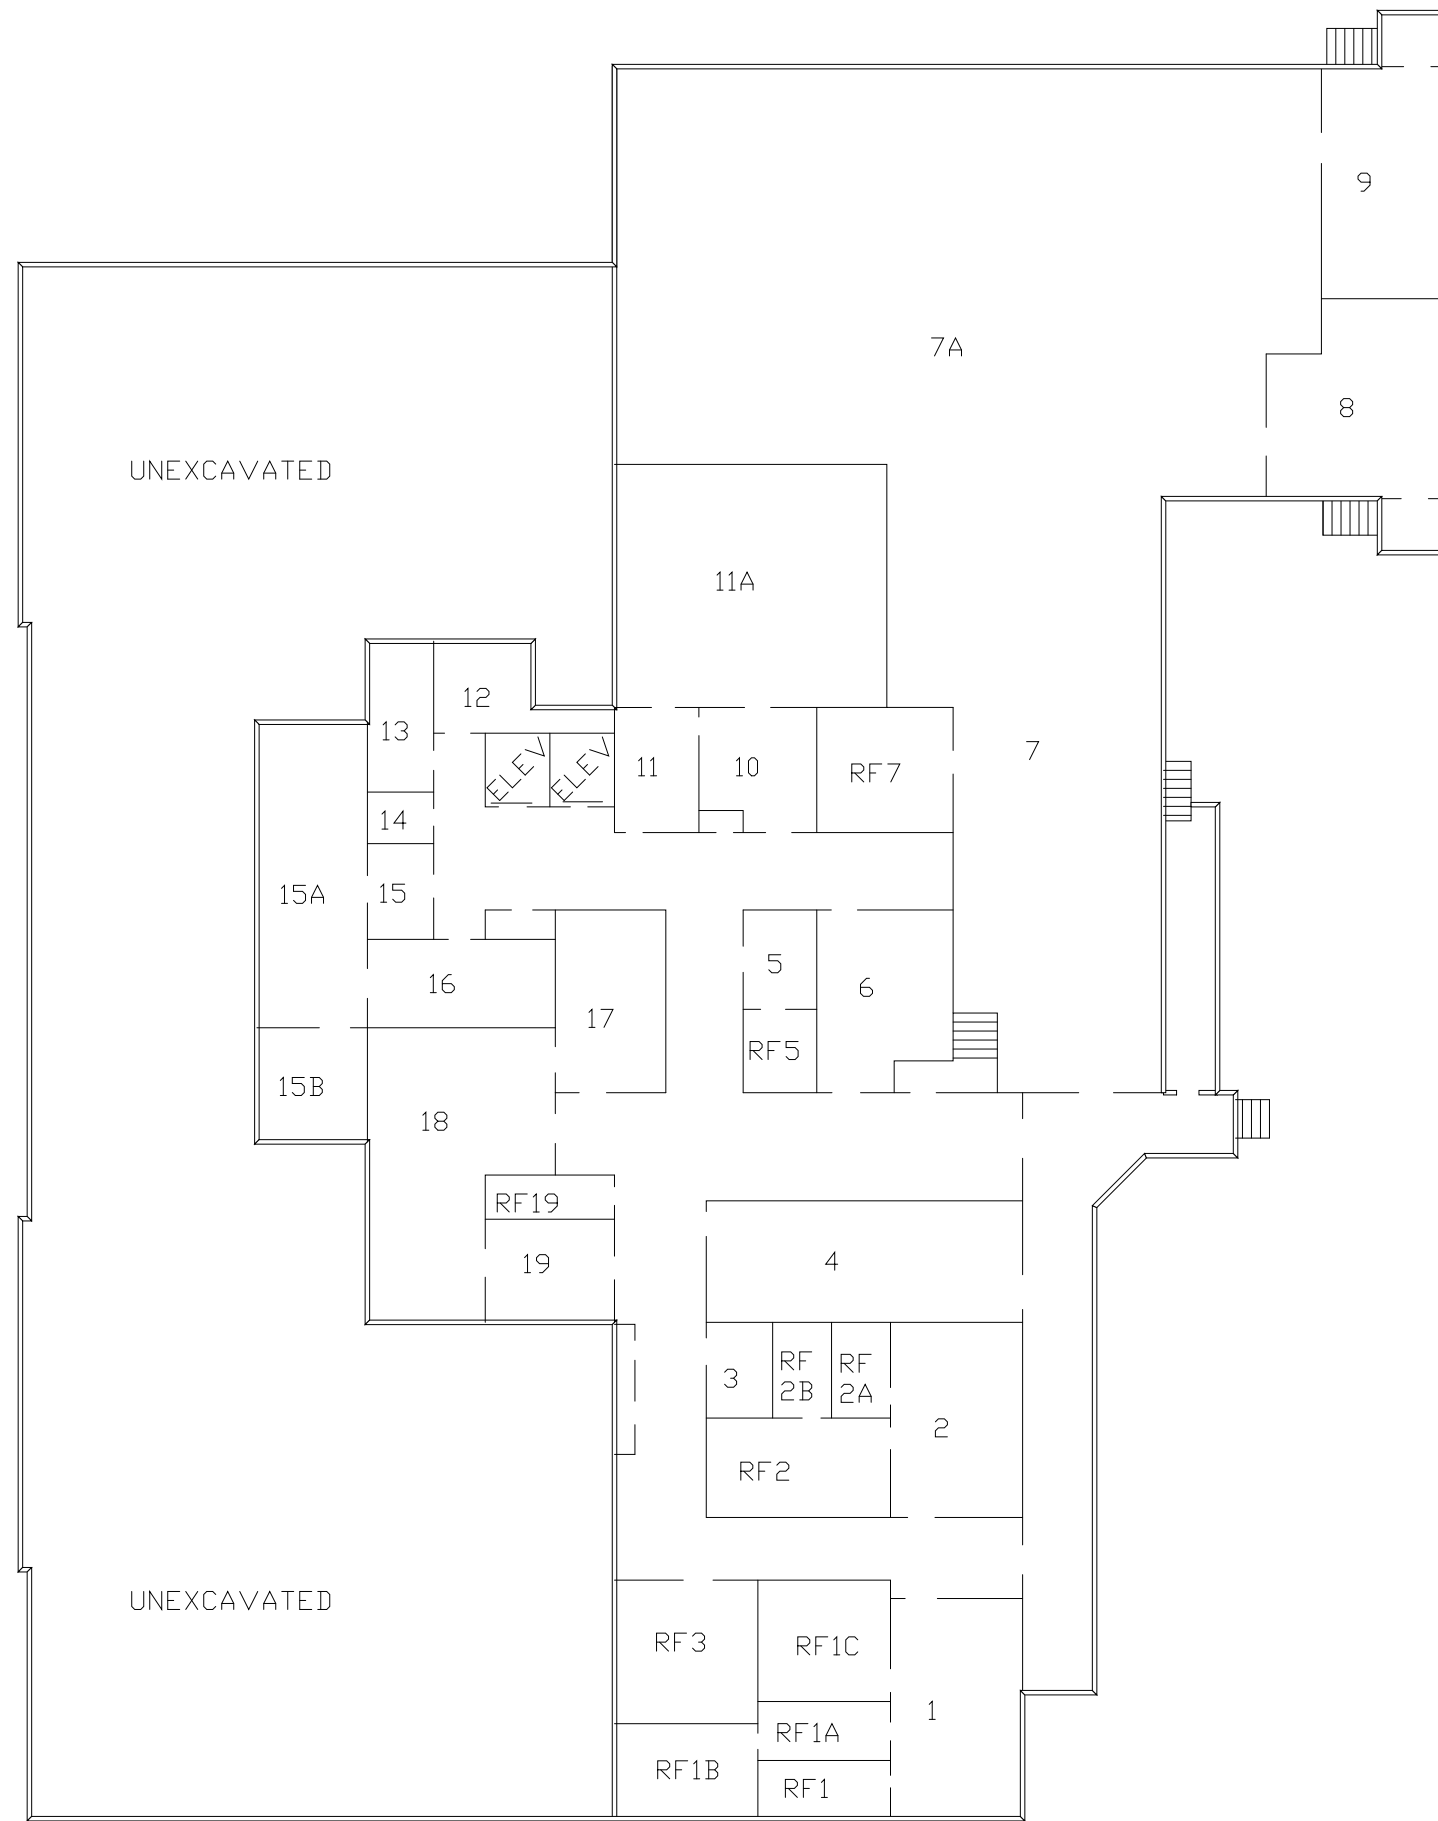


BASEMENT FLOOR PLAN BLDG 6

VAMC NORTH CHICAGO IL. 60064

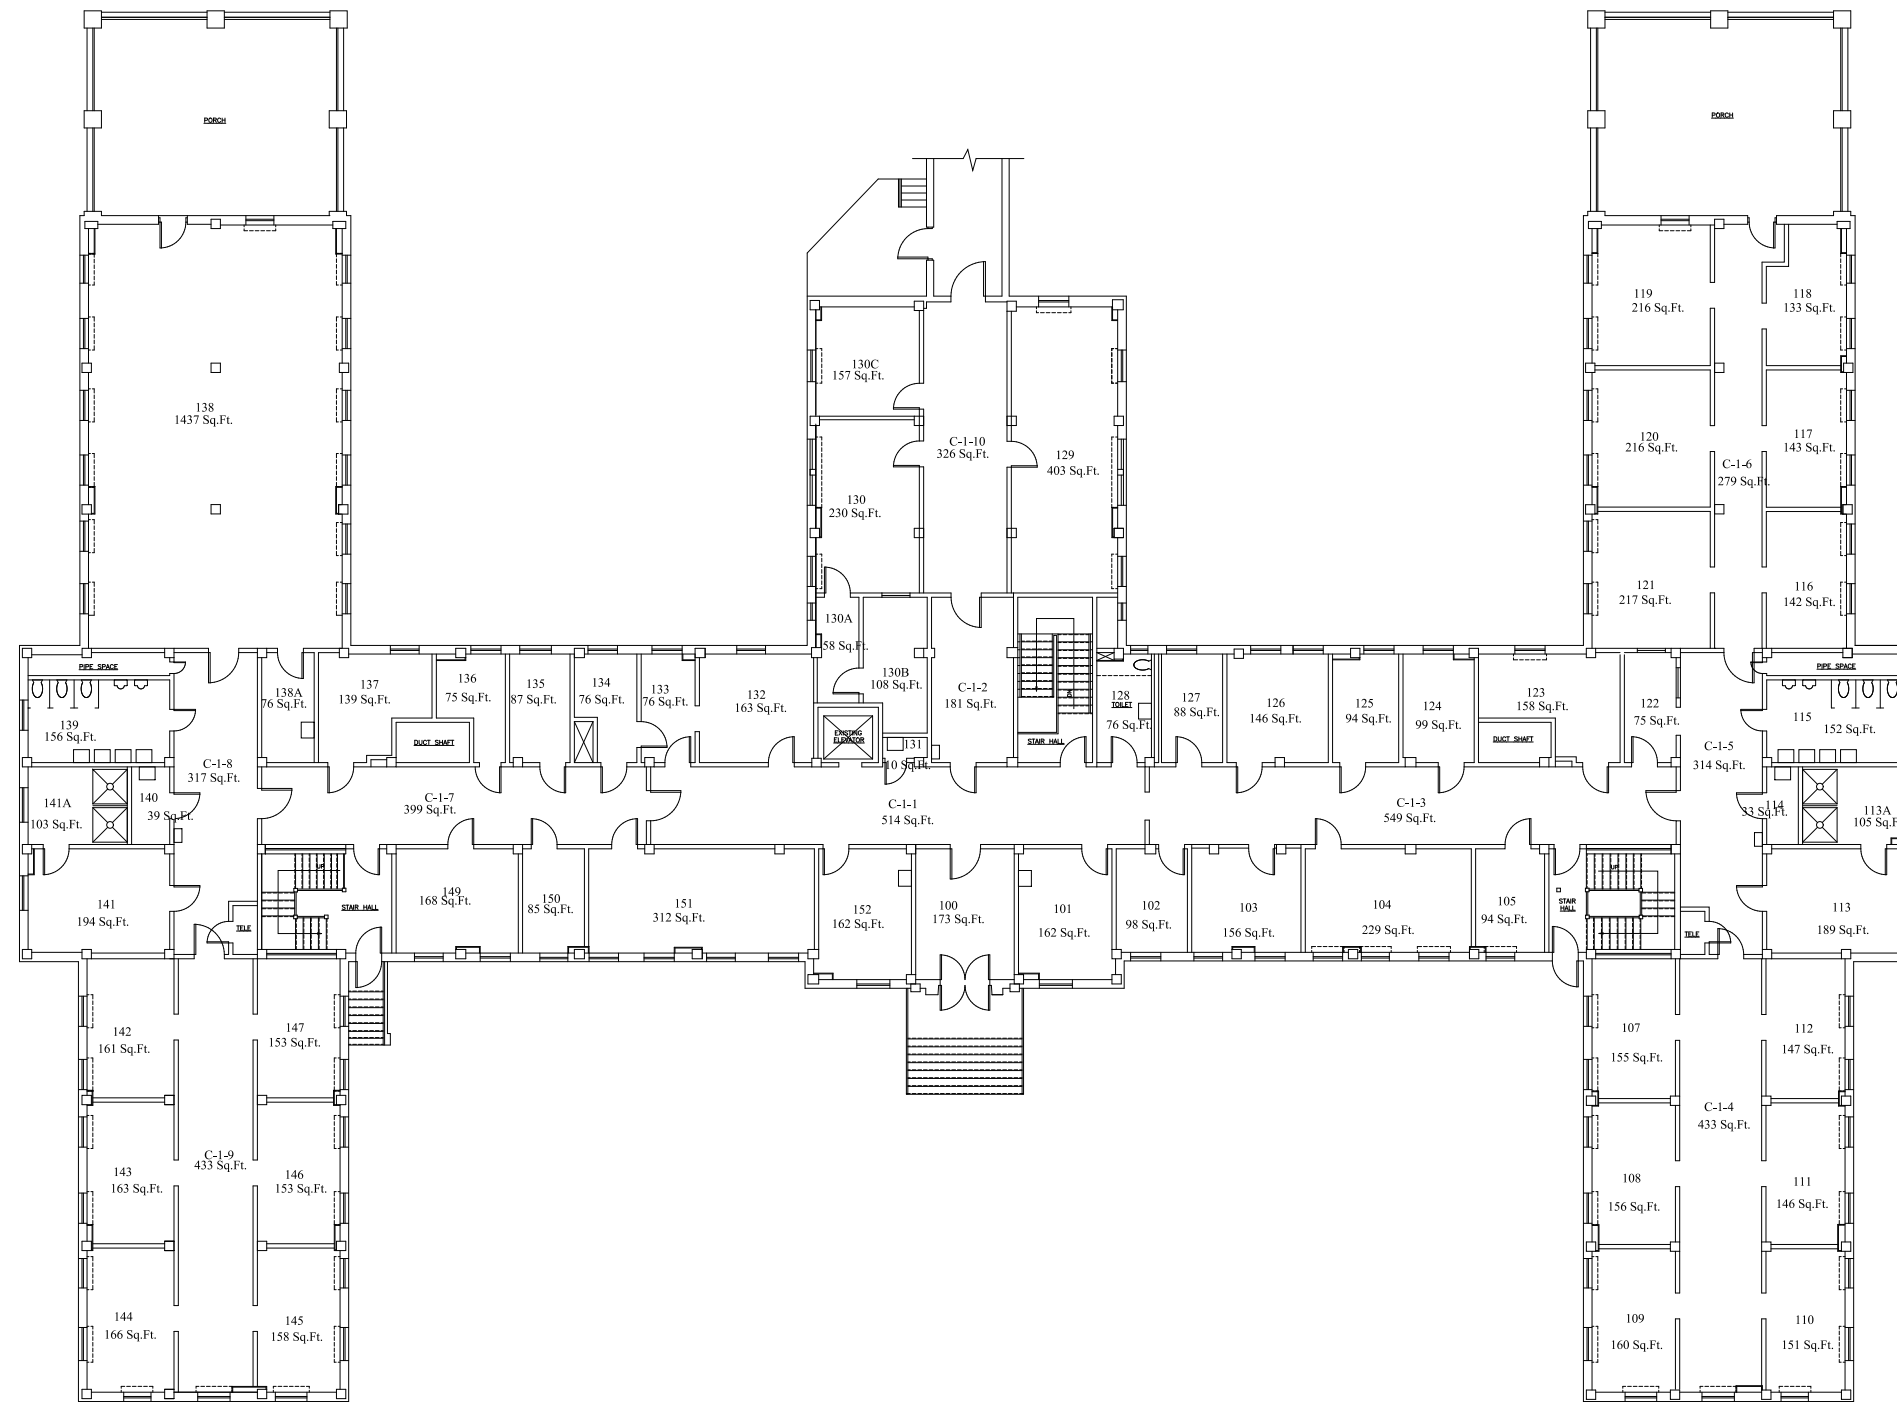


FIRST FLOOR PLAN BUILDING 7  
SCALE: 1/8"=1'-0"



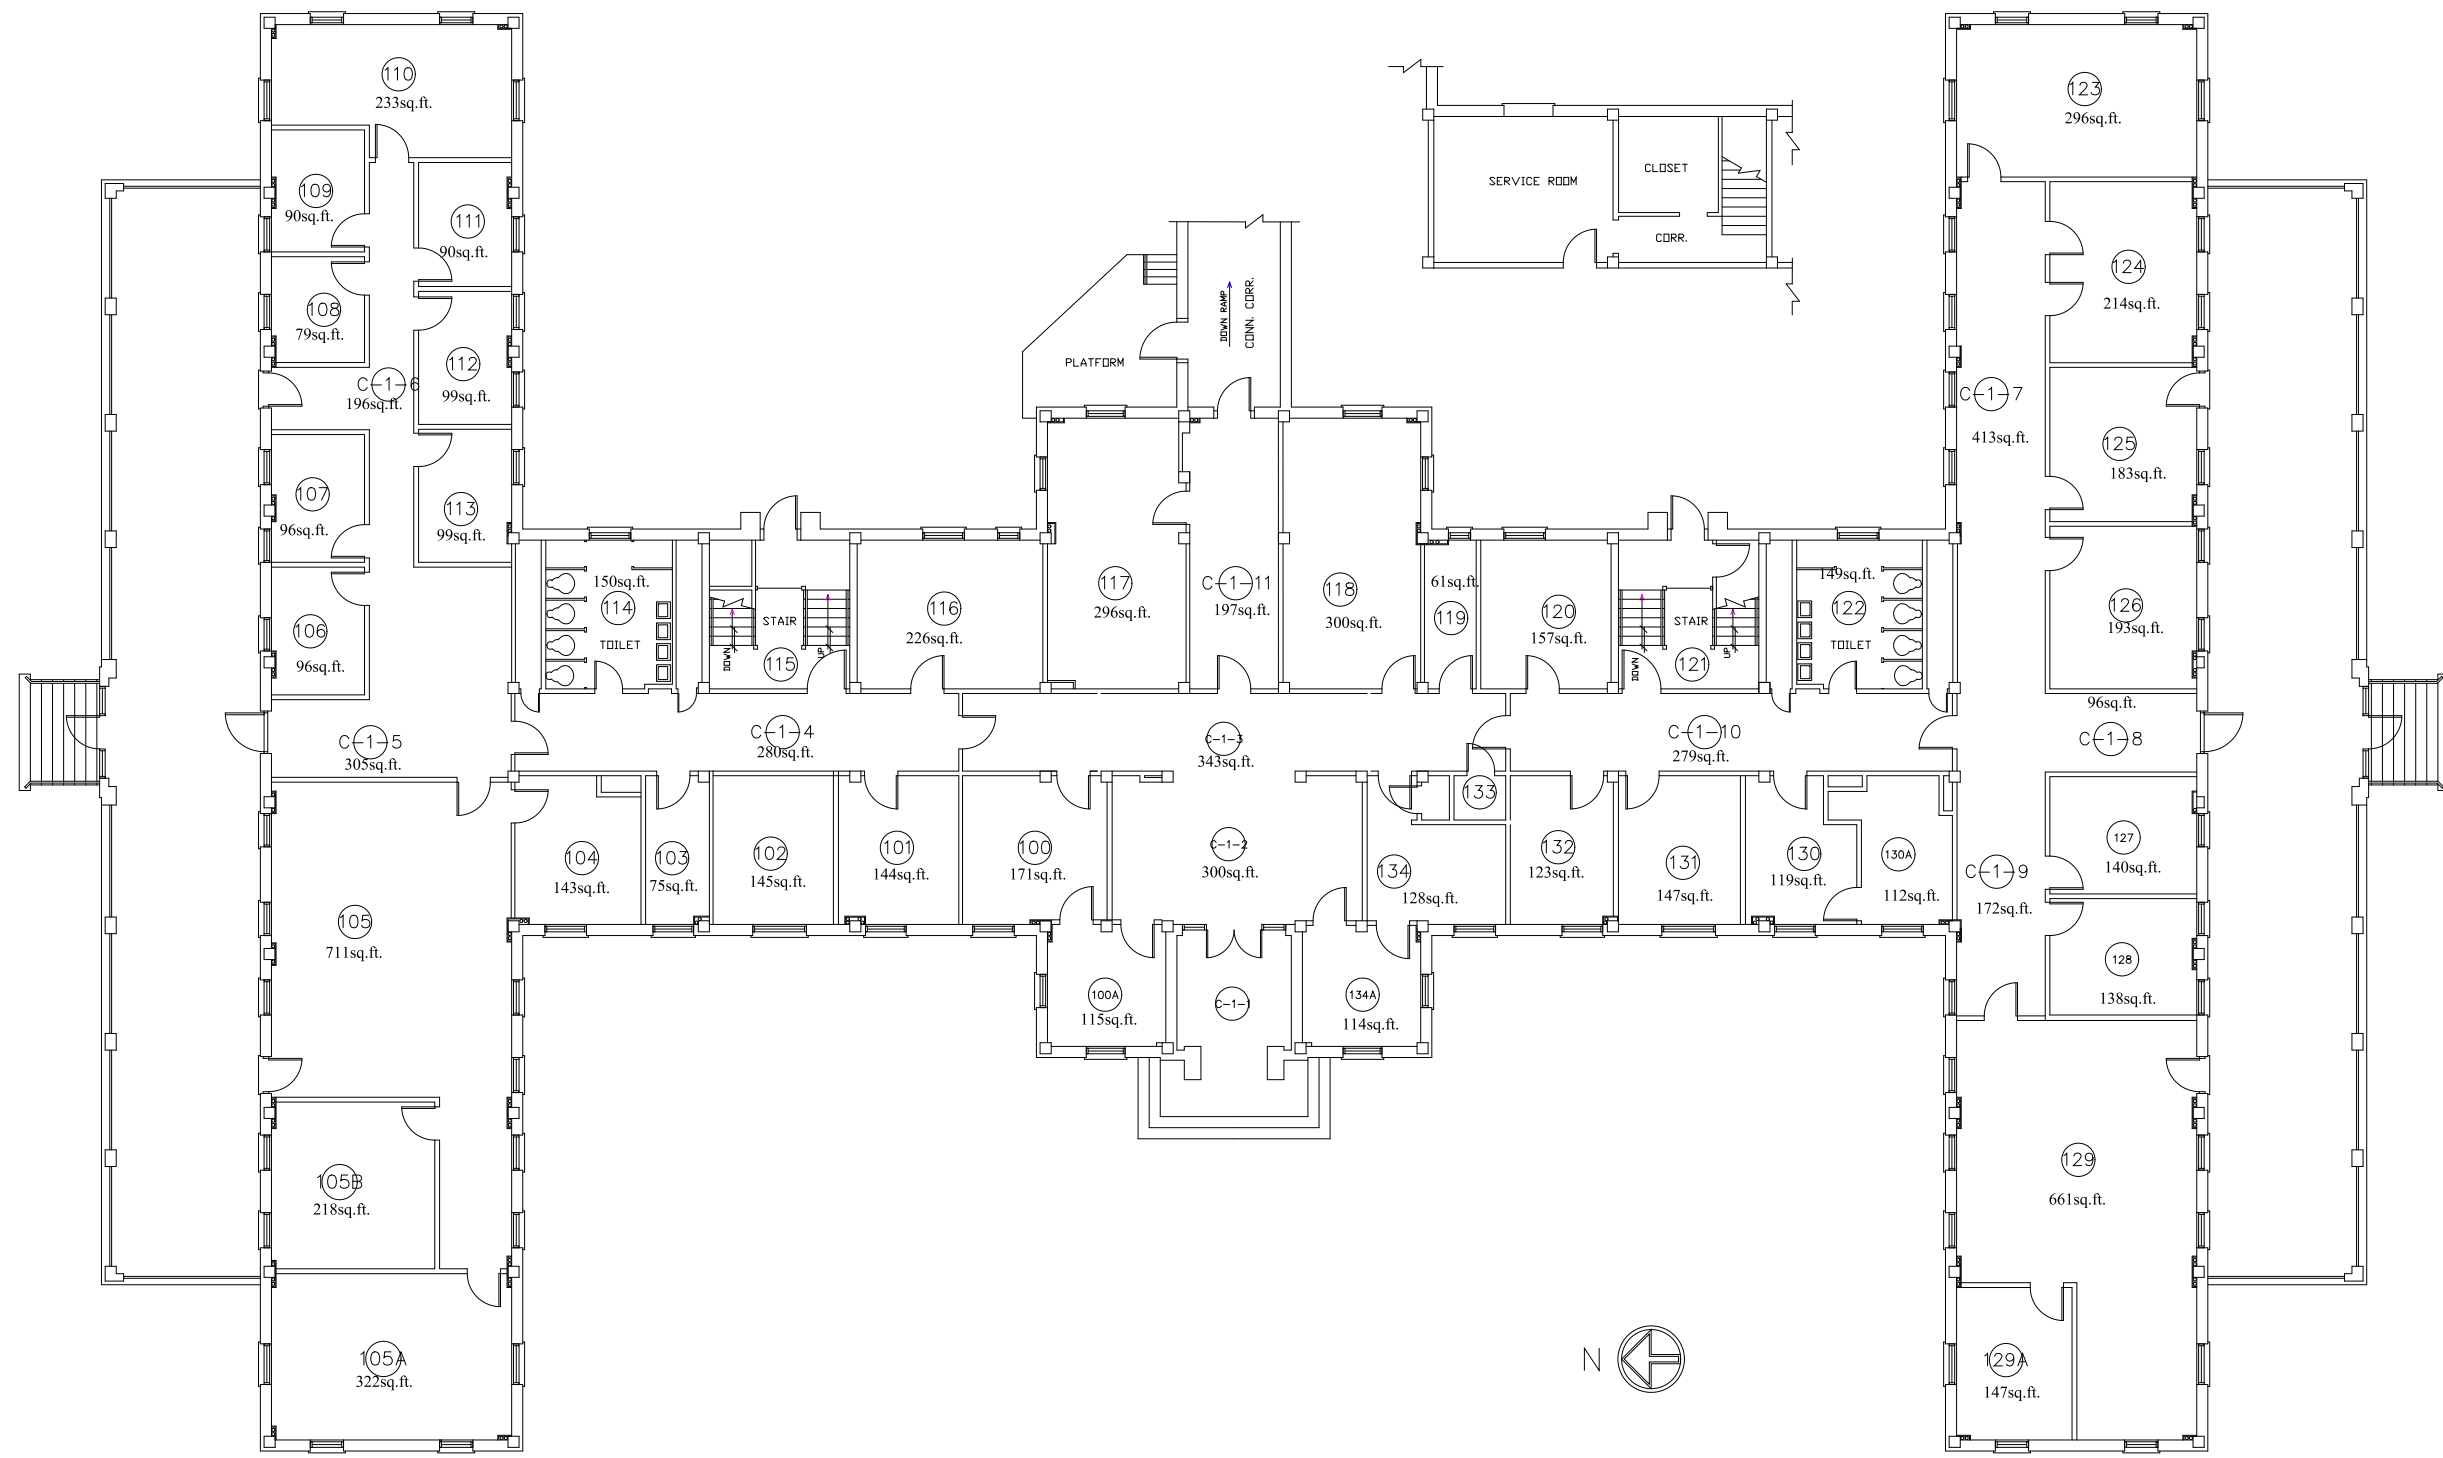


FIRST FLOOR PLAN BUILDING 9

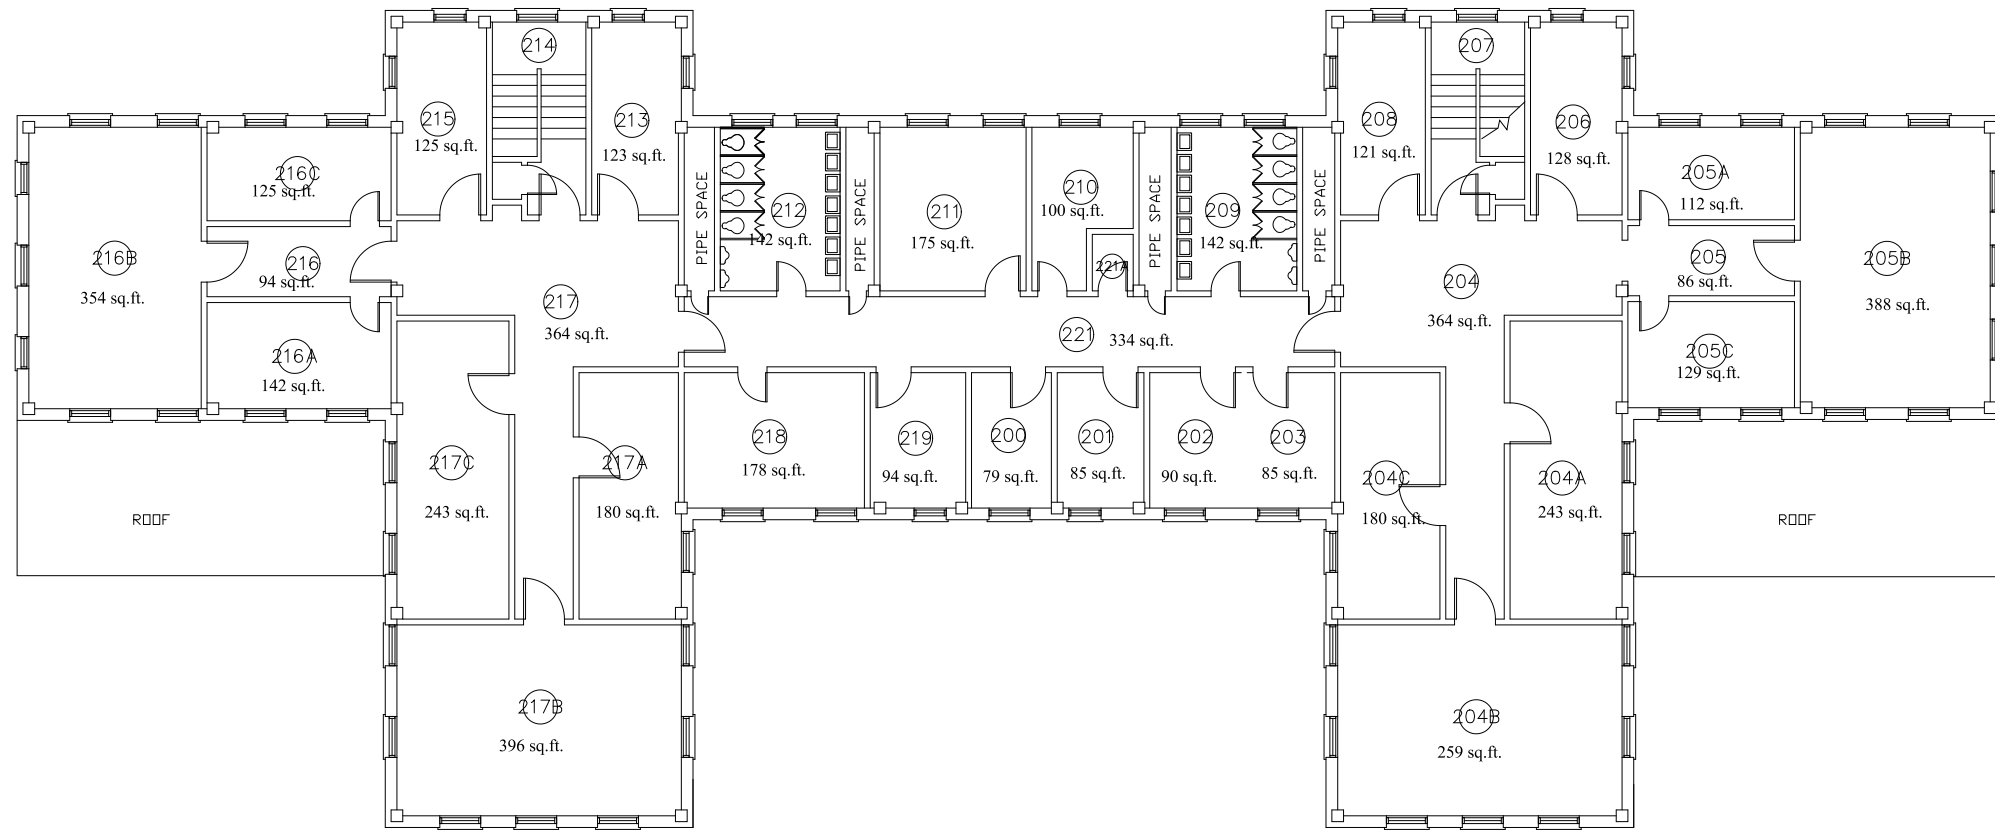


SECOND FLOOR PLAN BUILDING 11

SCALE 1/8" = 1'-0"

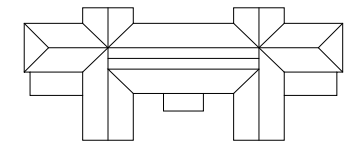


ROOF PLAN  
SCALE 1" = 50'

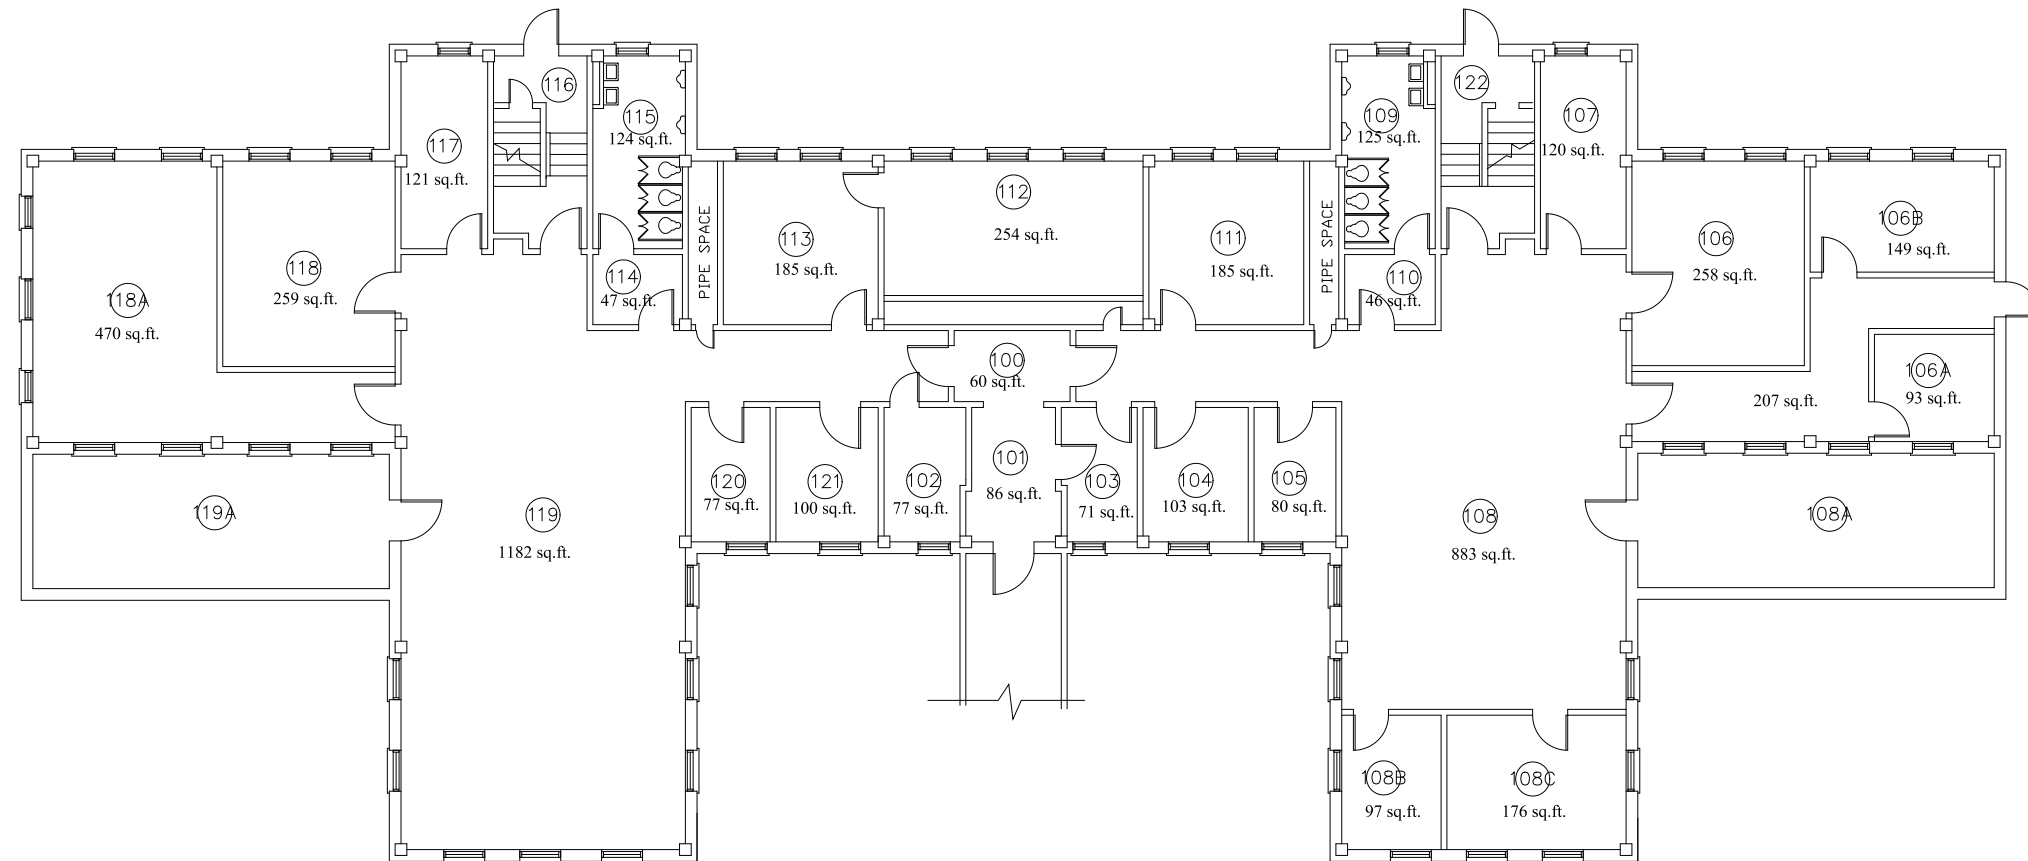

FIRST FLOOR PLAN BUILDING 11


SCALE 1/8" = 1'-0"

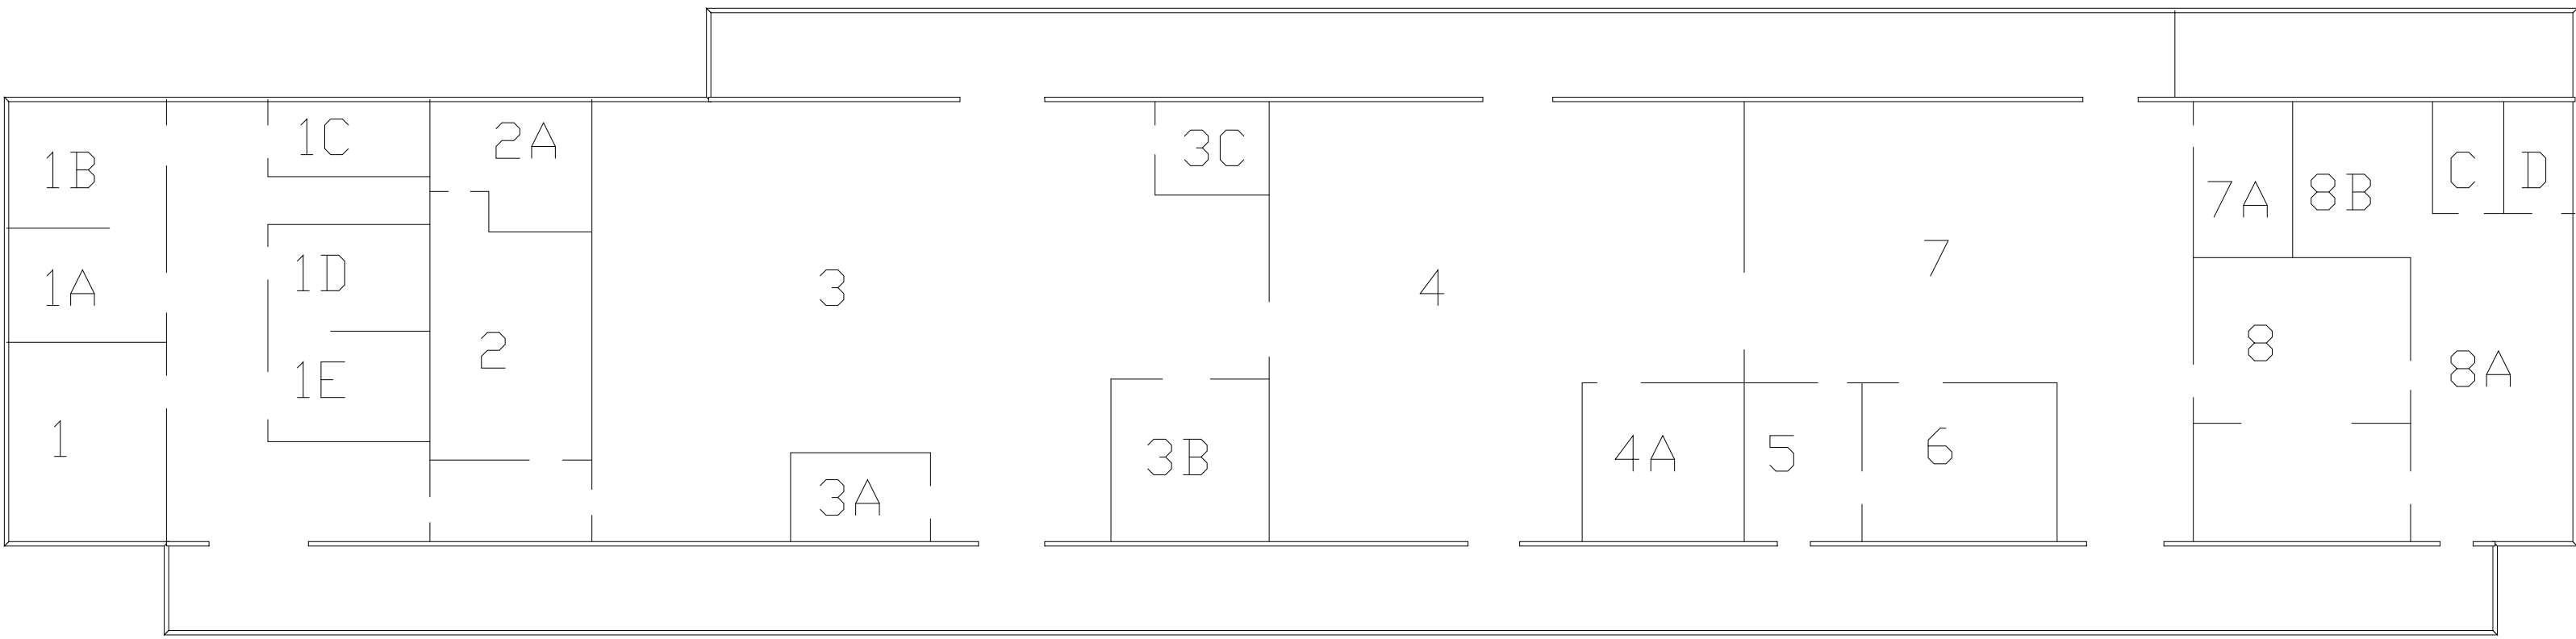

FLOOR PLAN BLDG 32 SHOPS


VAMC NORTH CHICAGO IL. 60064



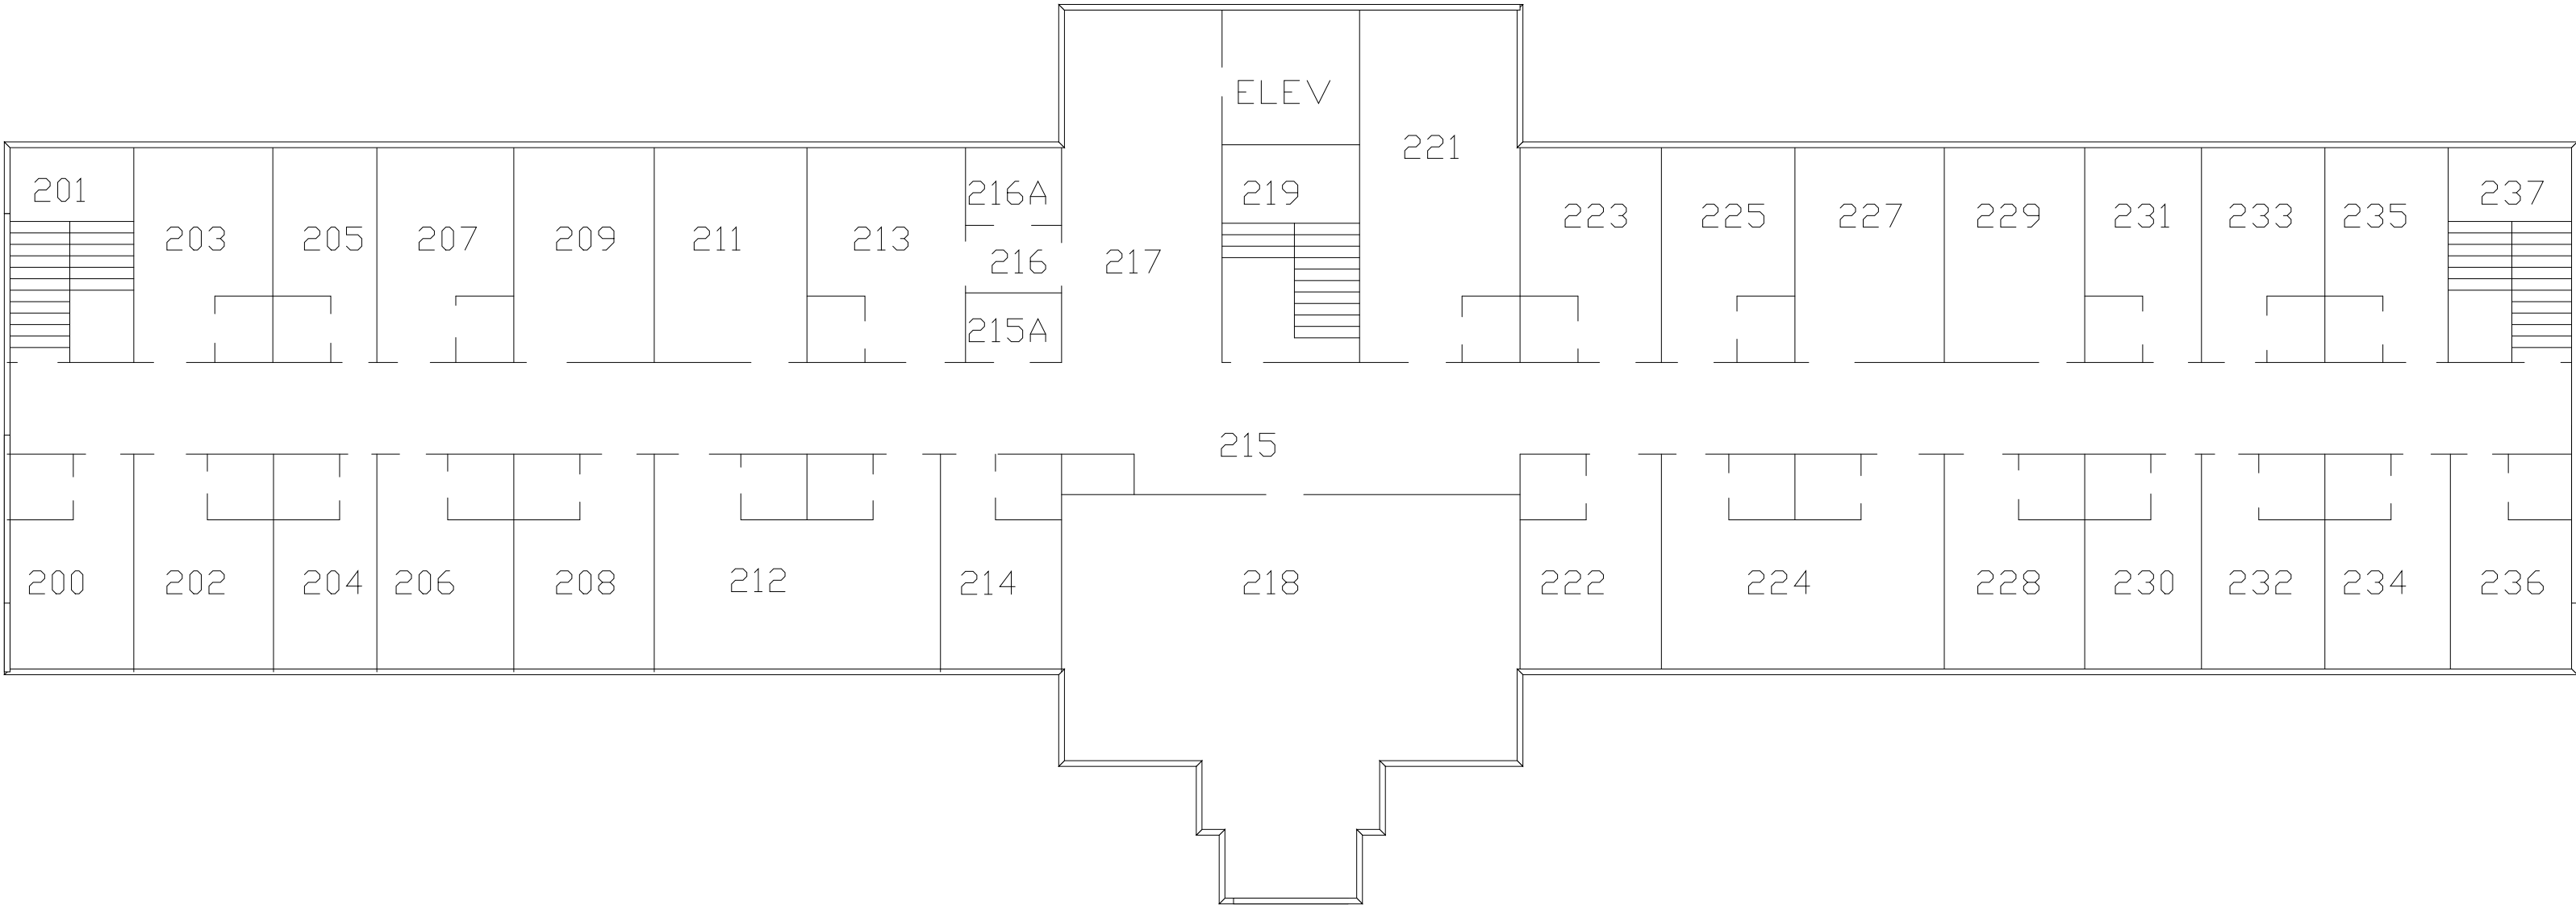


SECOND FLOOR PLAN BLDG 46


VAMC NORTH CHICAGO IL. 60064

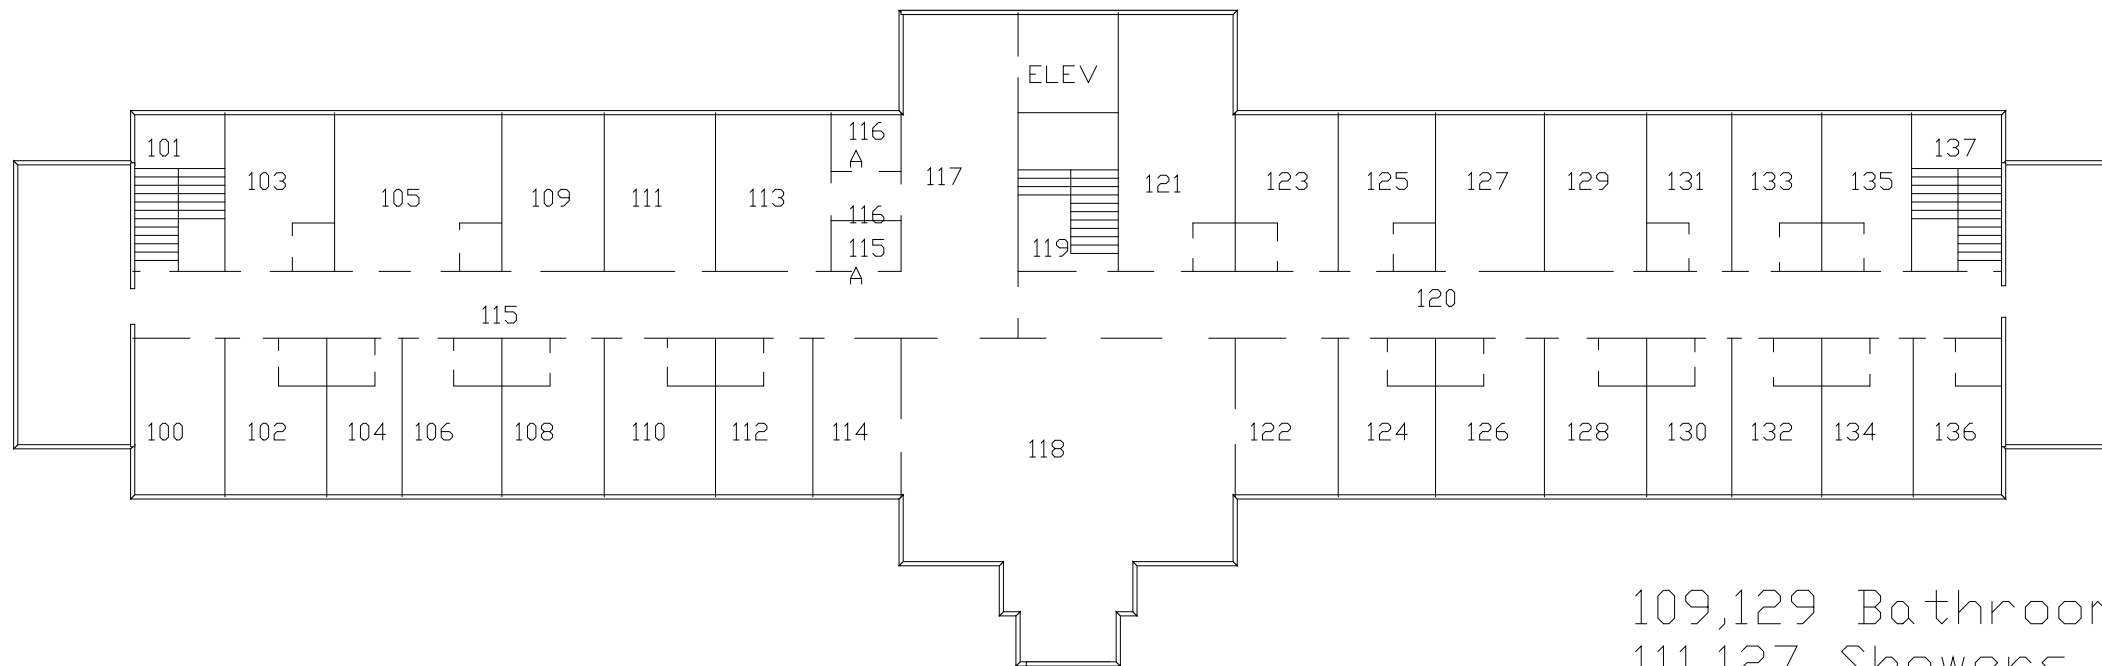


FIRST FLOOR PLAN BLDG 46  
 VAMC NORTH CHICAGO IL. 60064

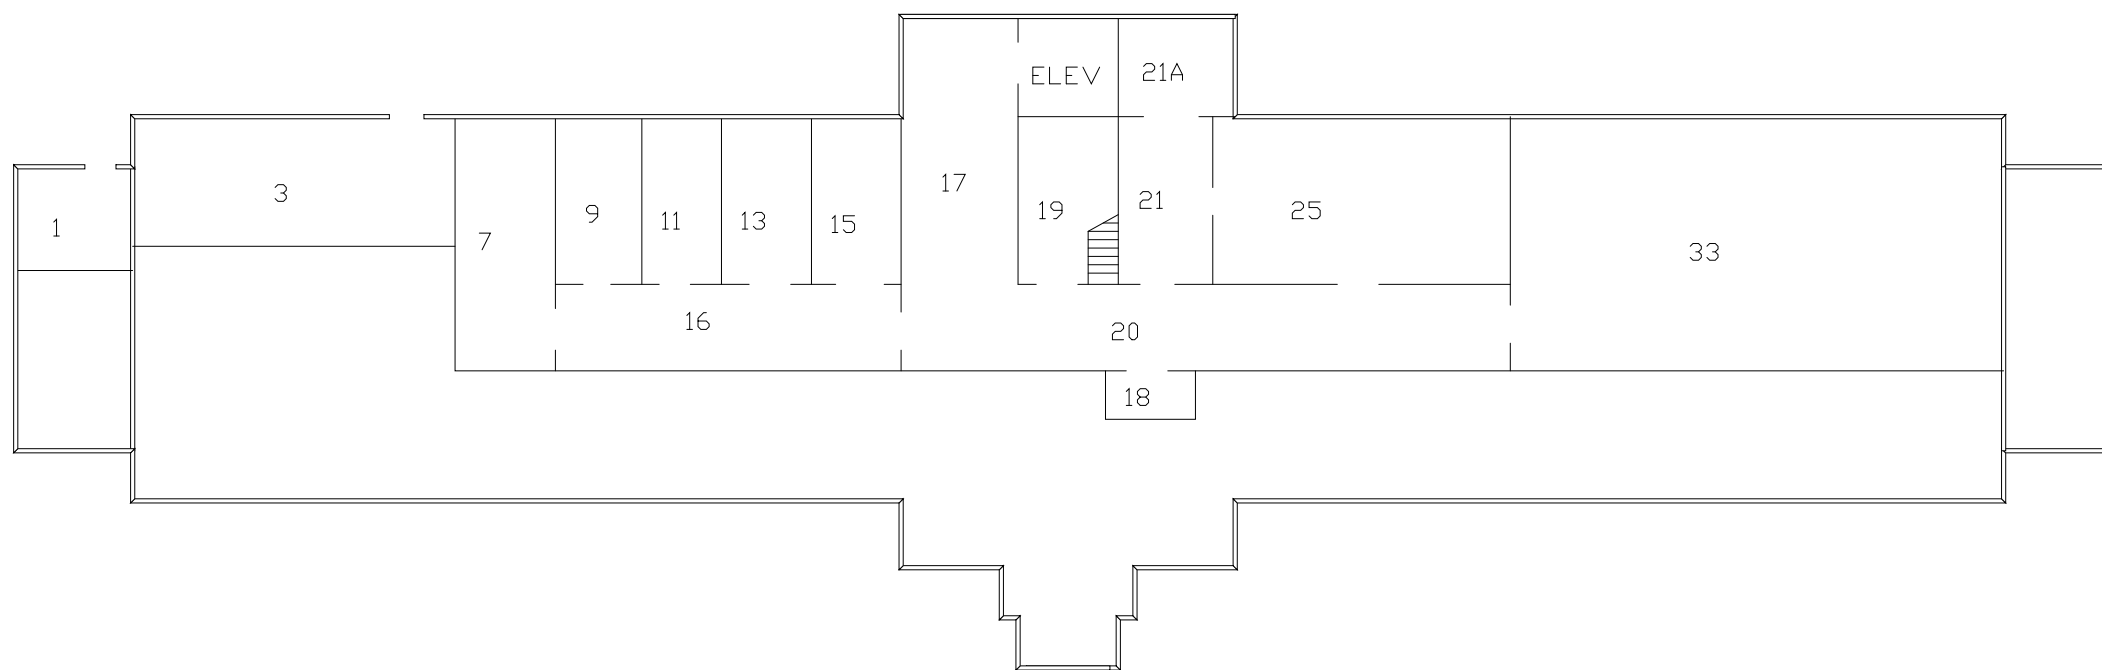

BASEMENT FLOOR PLAN BLDG 46  
 VAMC NORTH CHICAGO IL. 60064

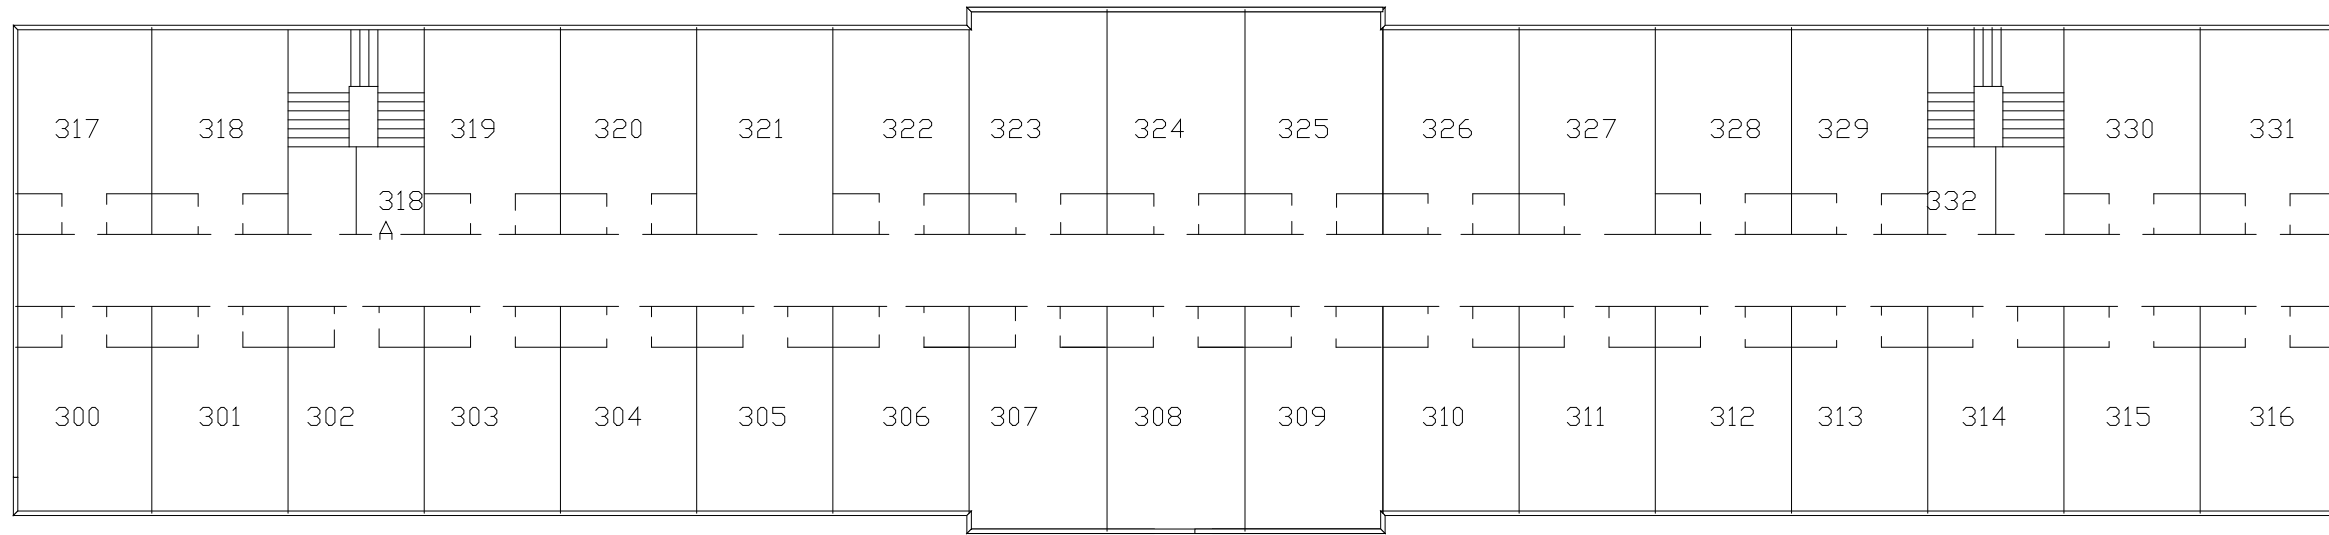


THIRD FLOOR PLAN BLDG 48  
 VAMC NORTH CHICAGO IL. 60064

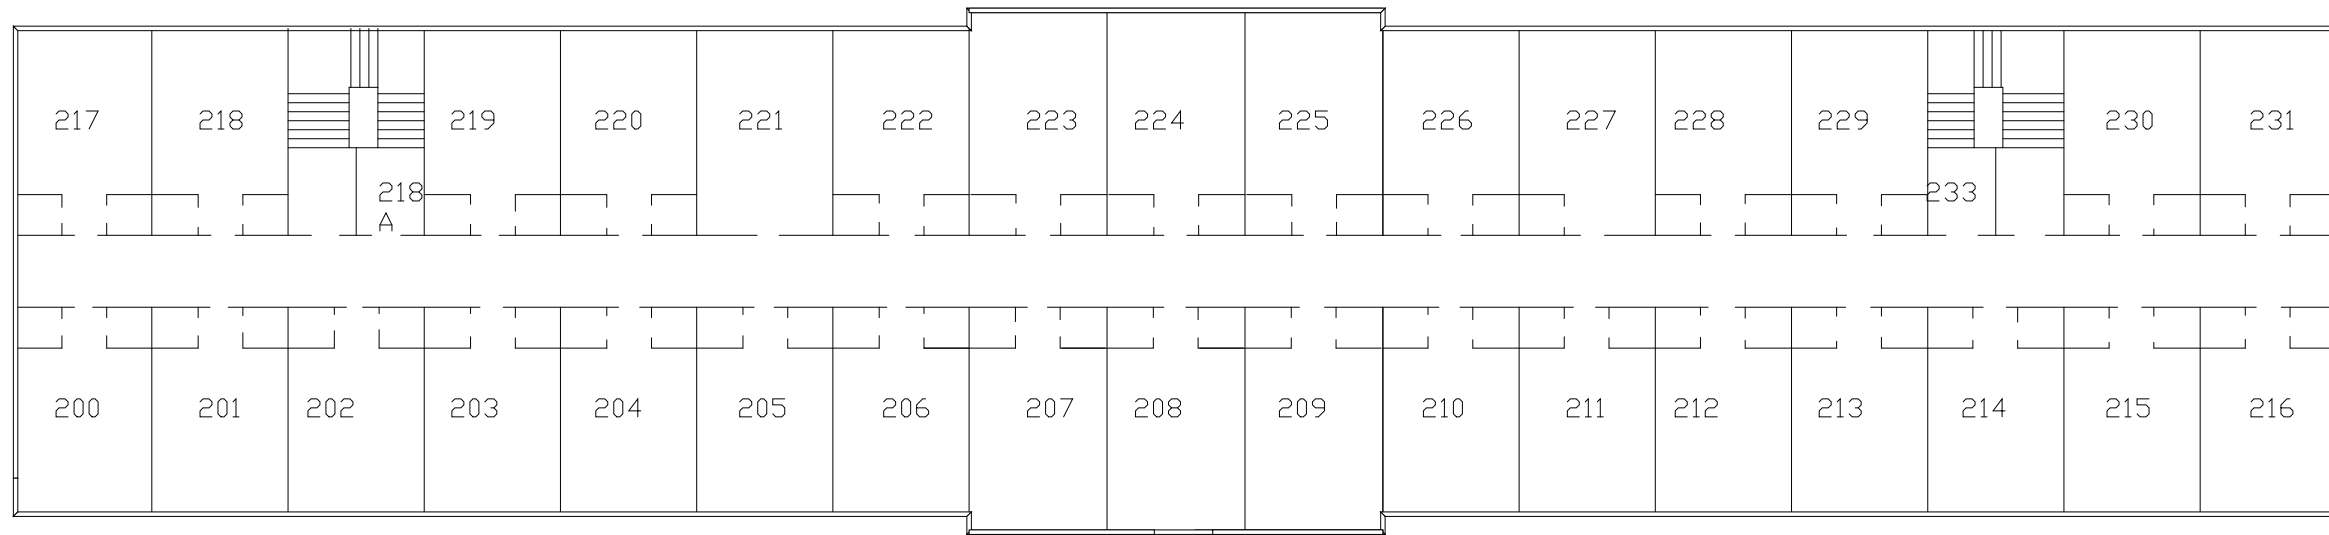

SECOND FLOOR PLAN BLDG 48  
 VAMC NORTH CHICAGO IL. 60064




Building 131 First Floor

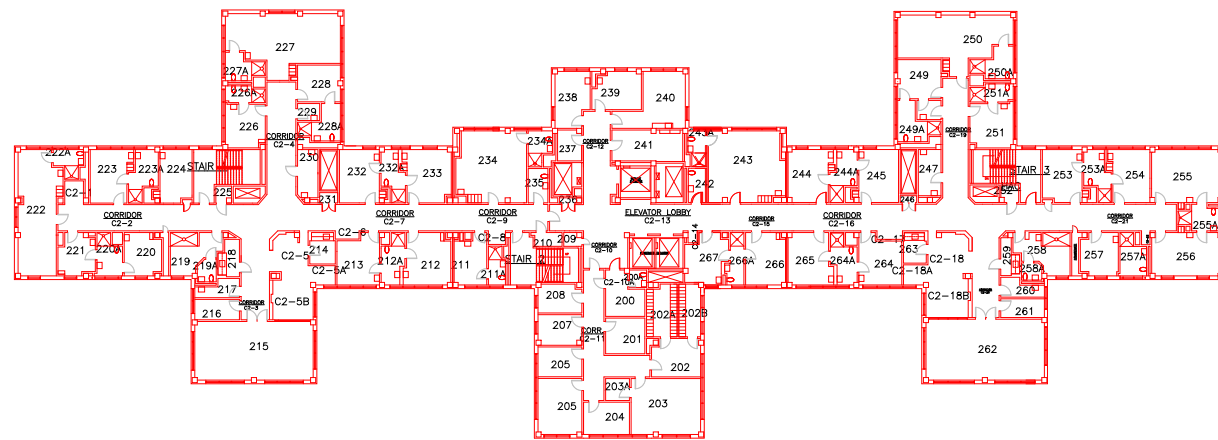

SECOND FLOOR PLAN BLDG 131



NORTH

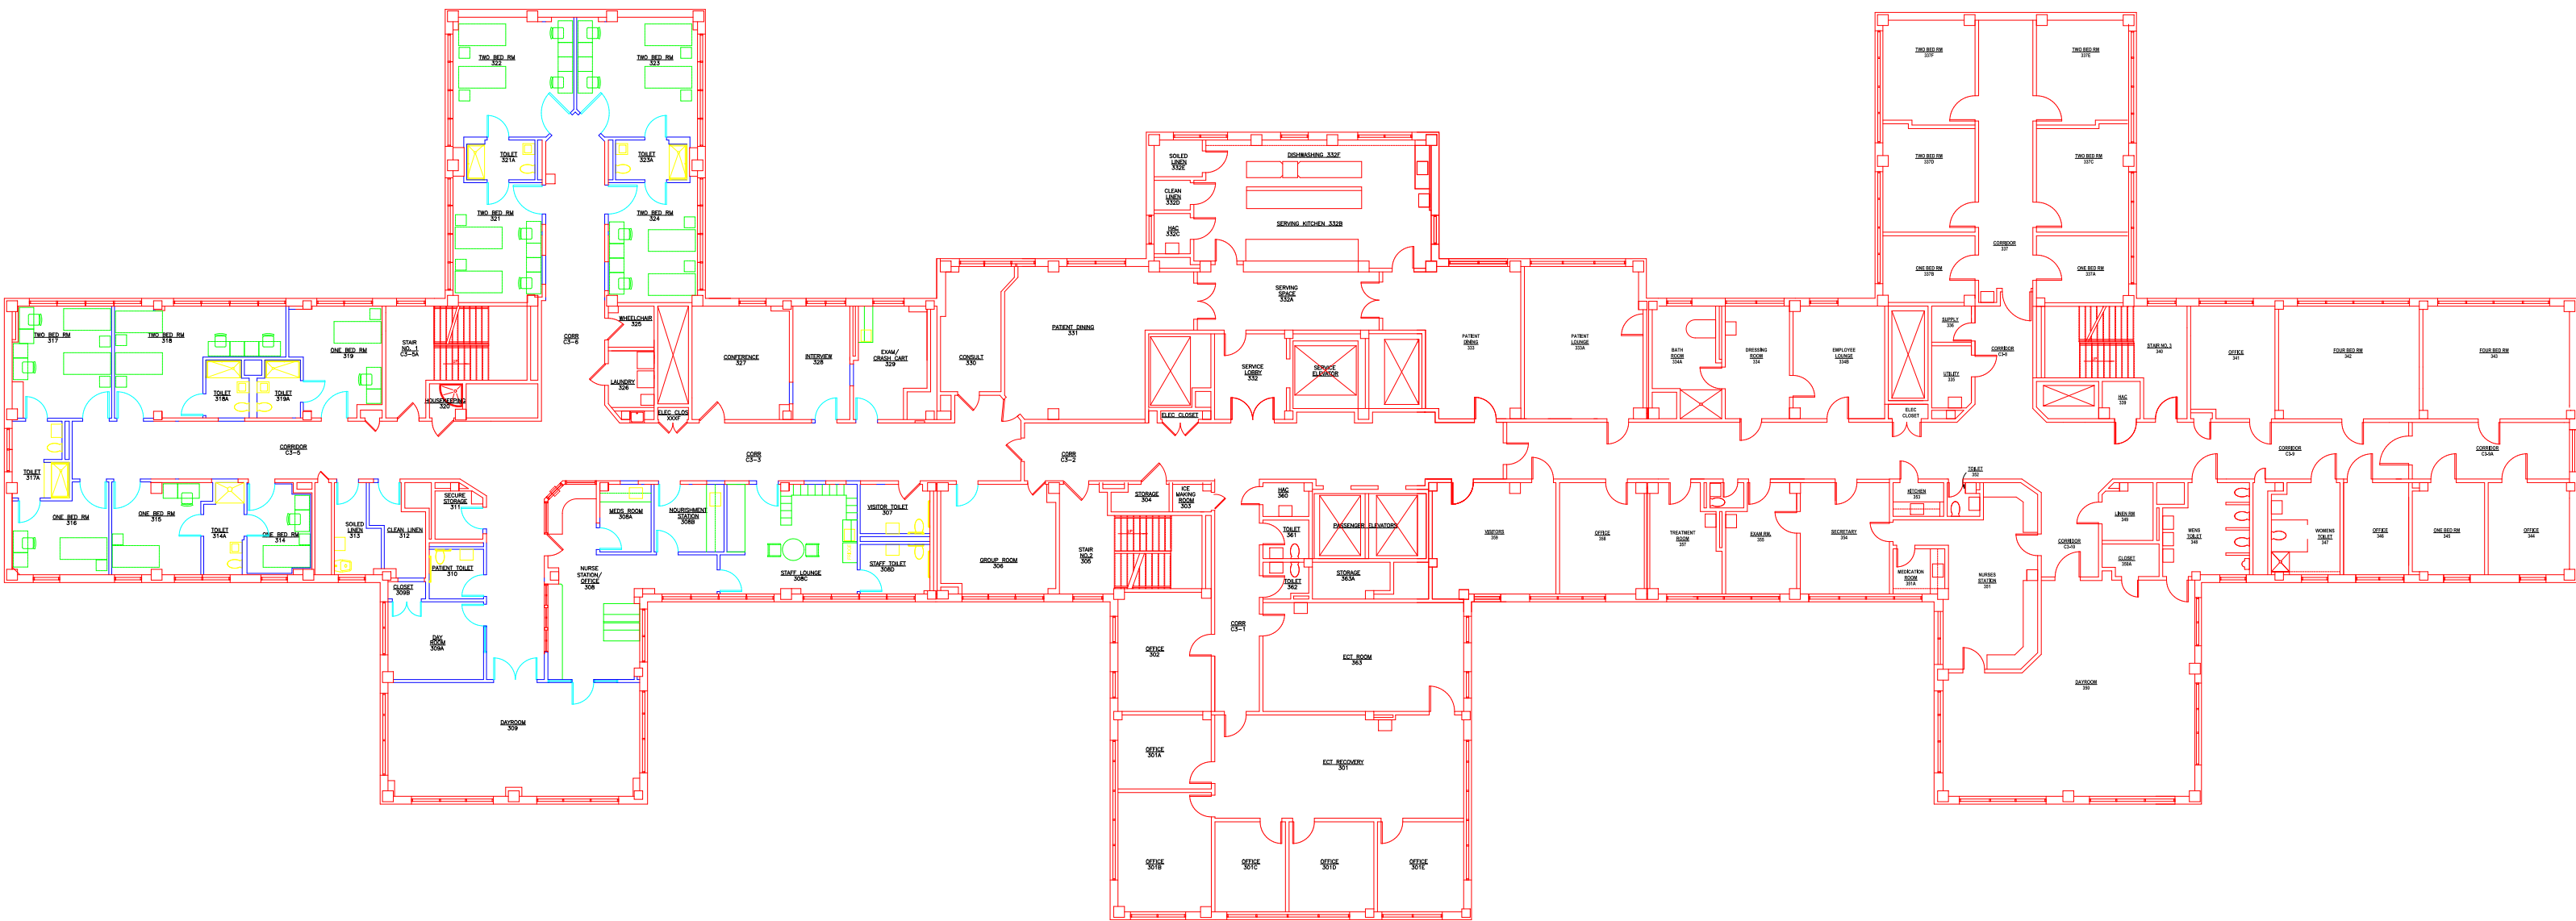









FIRST FLOOR CLINICAL ADDITION

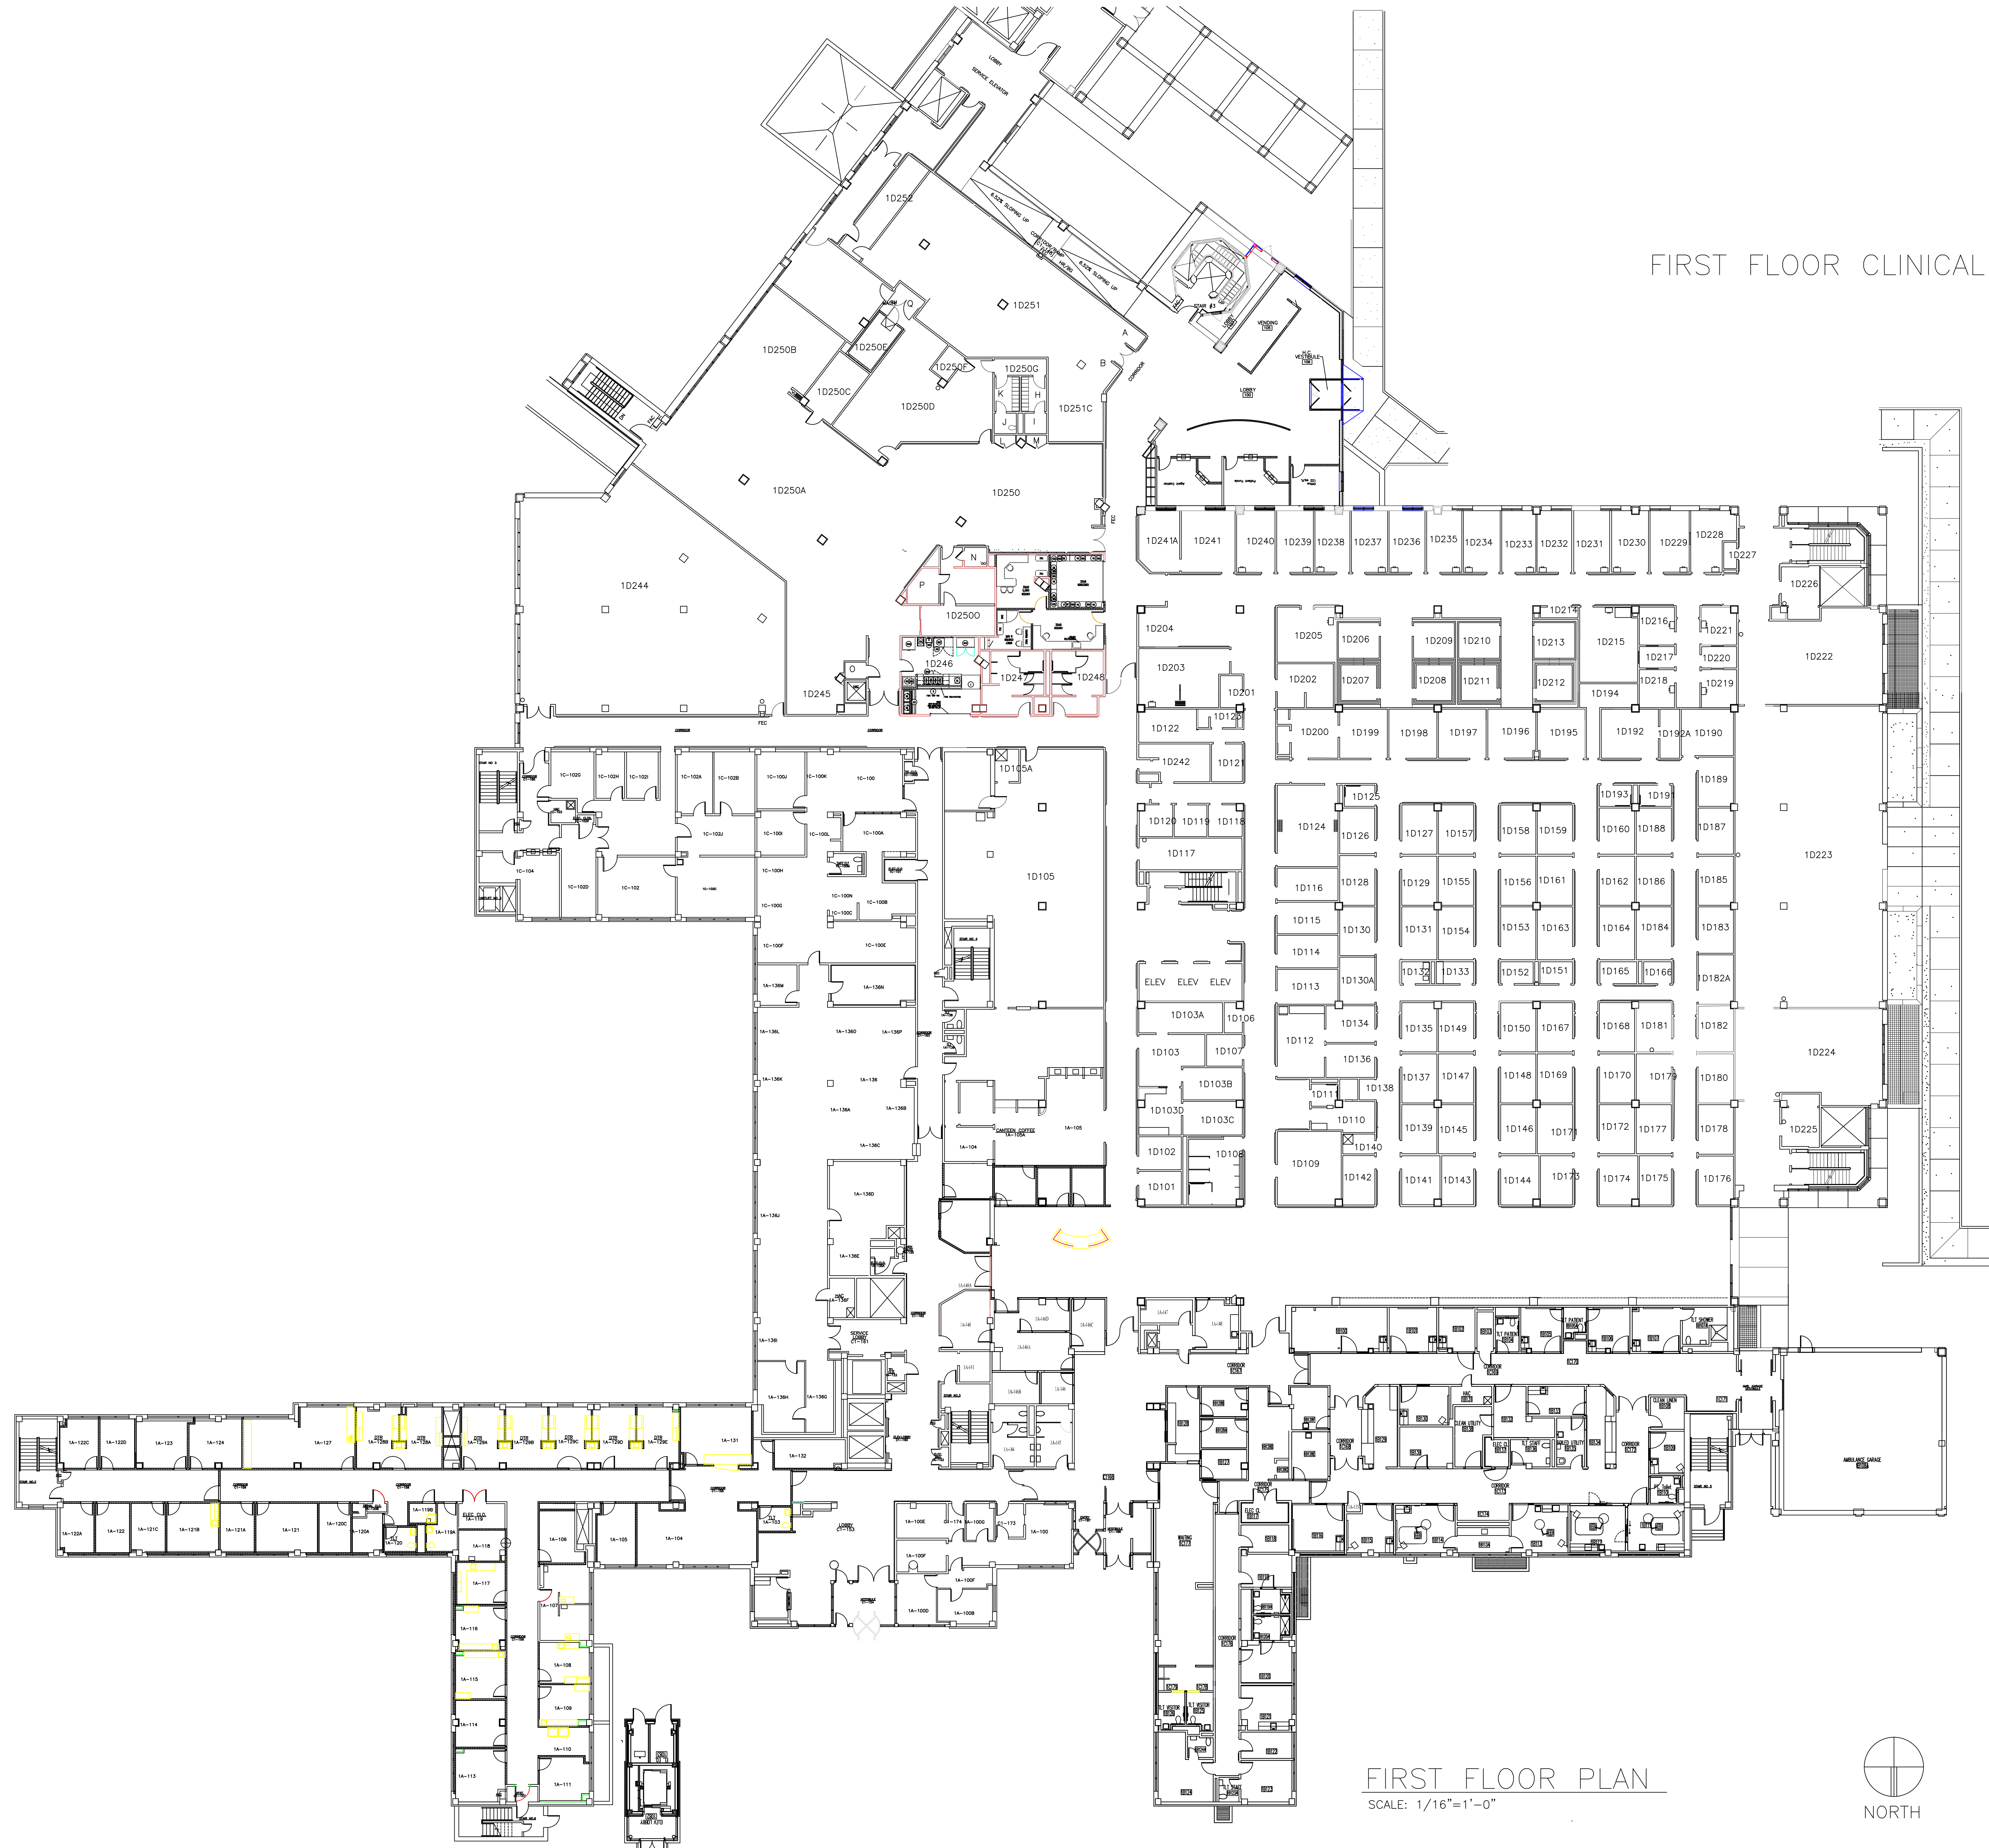

FIRST FLOOR PLAN  
SCALE: 1/16"=1'-0"

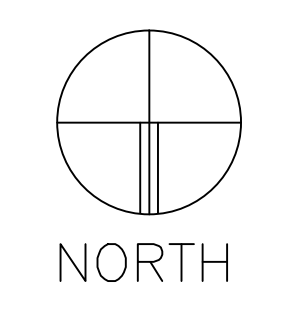







Second Floor  
OR/ER




THIRD FLOOR CLINICAL ADDITION

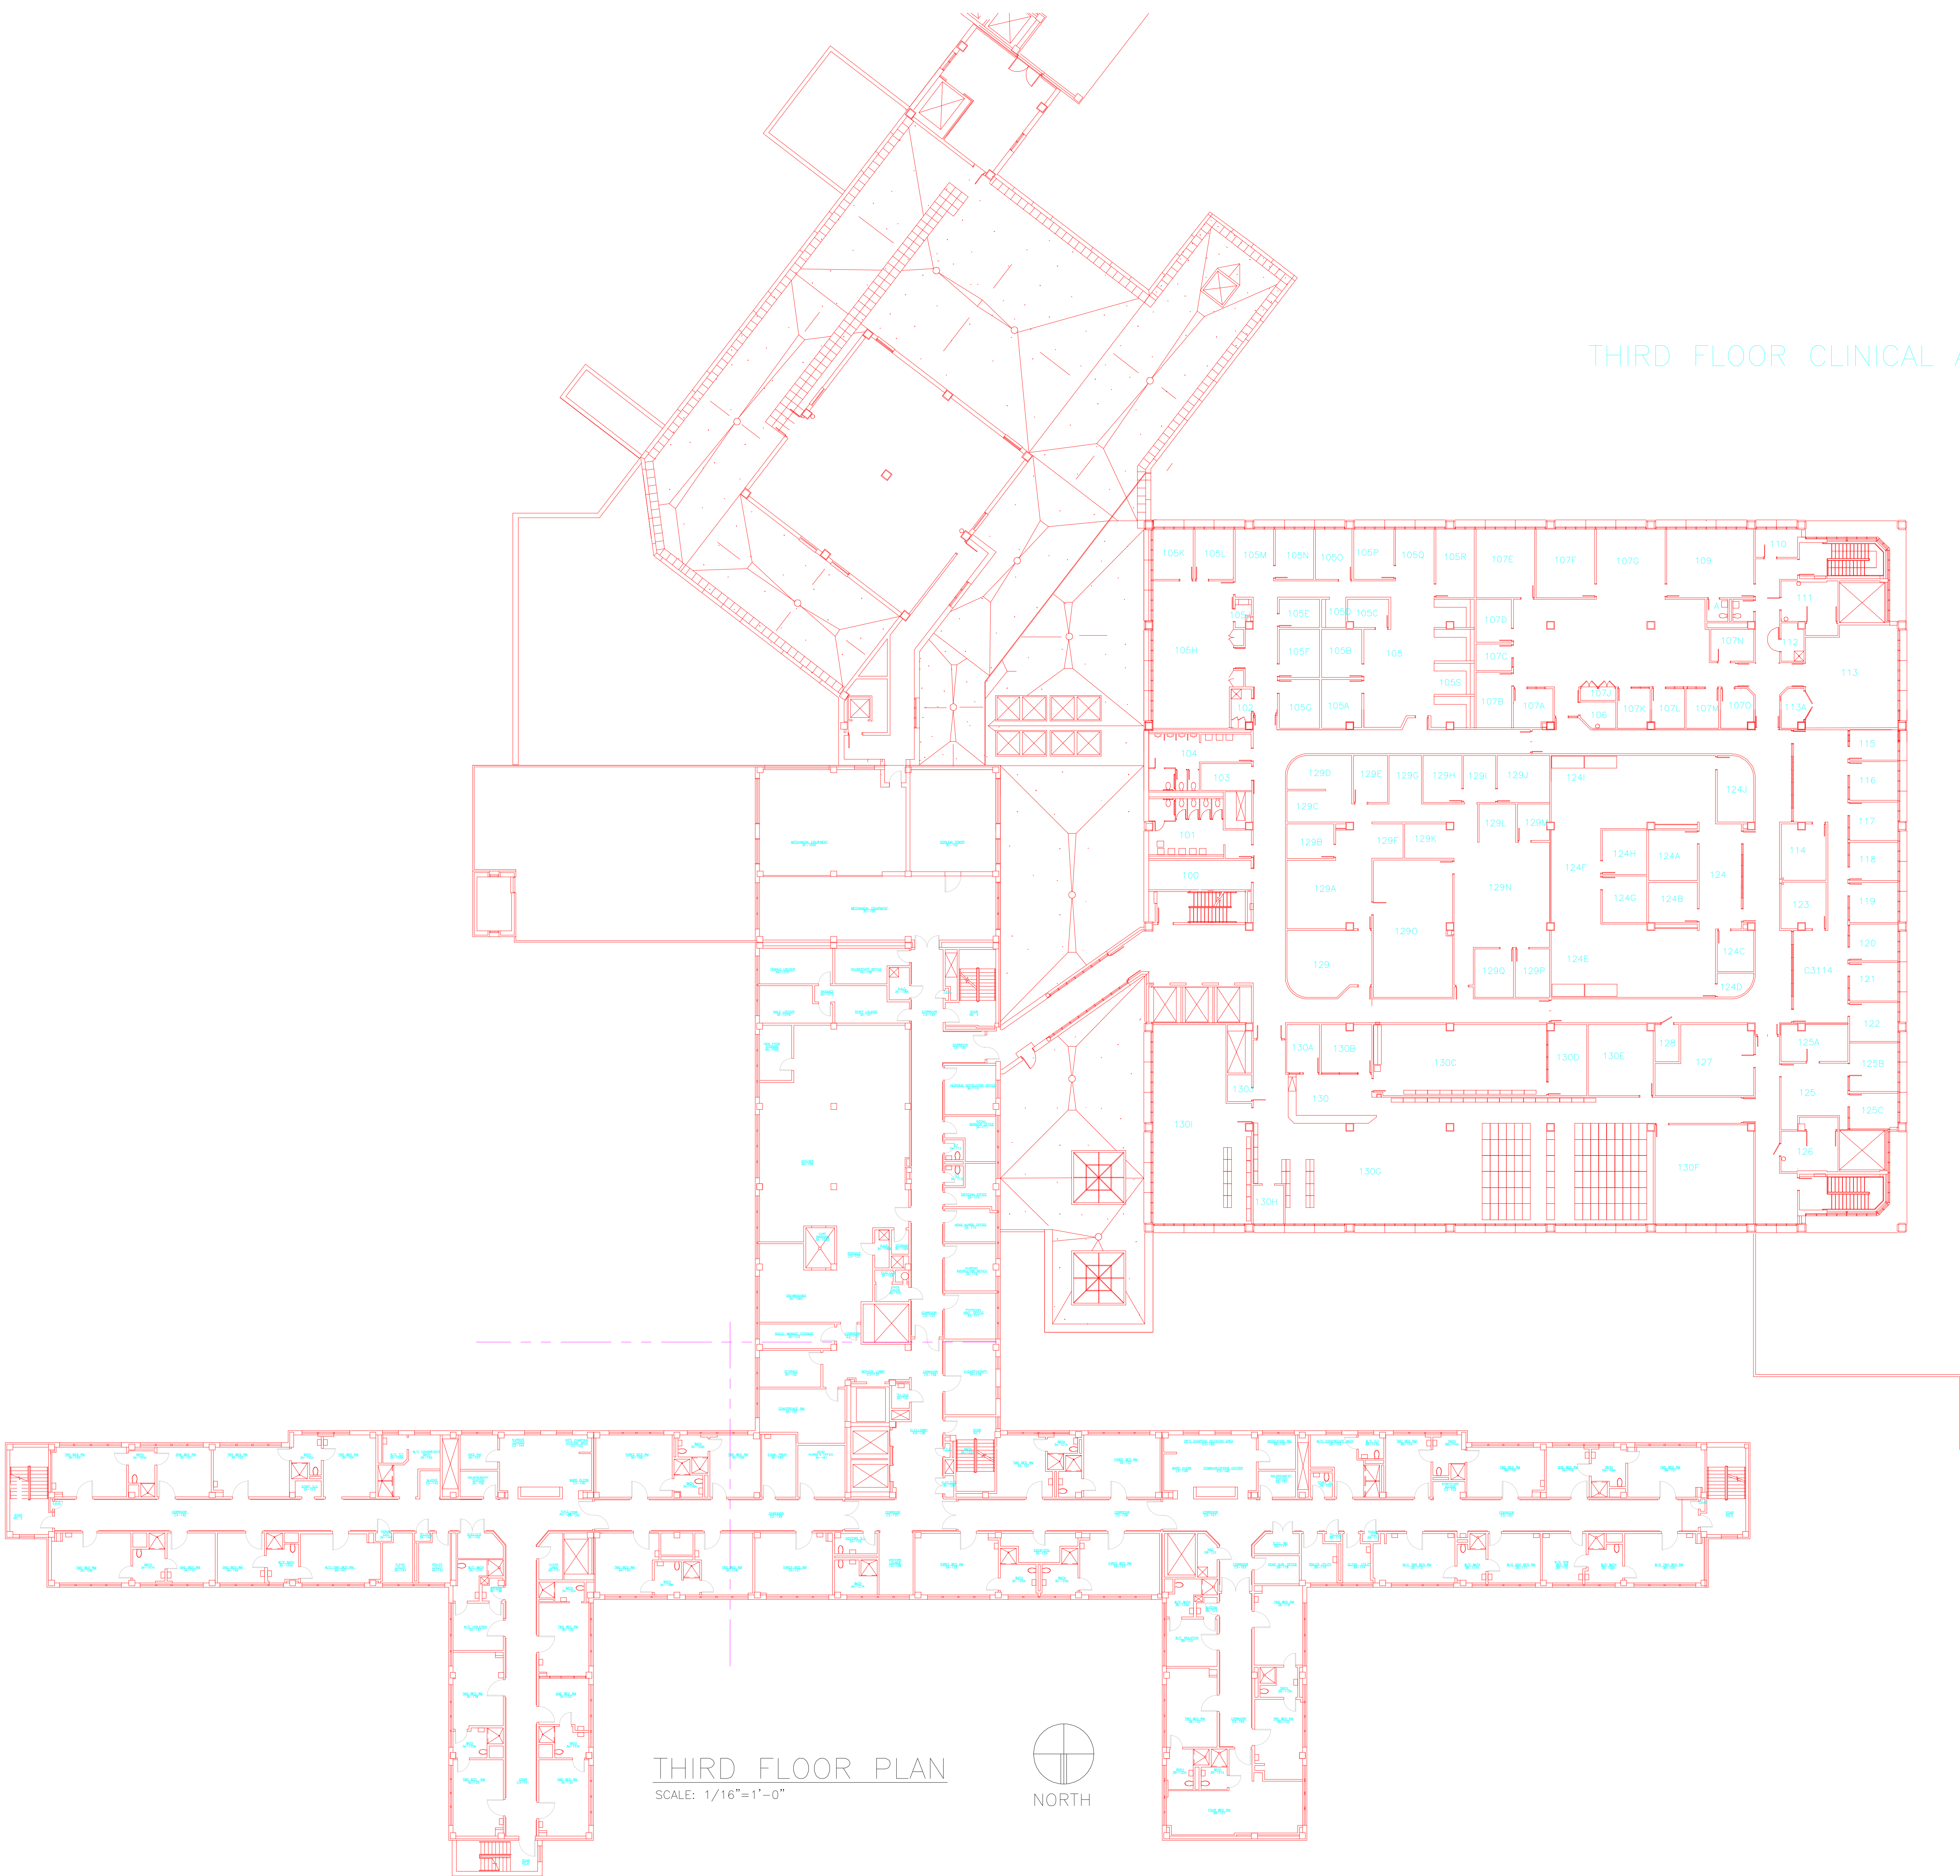


THIRD FLOOR PLAN  
SCALE: 1/16"=1'-0"

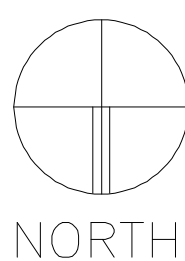

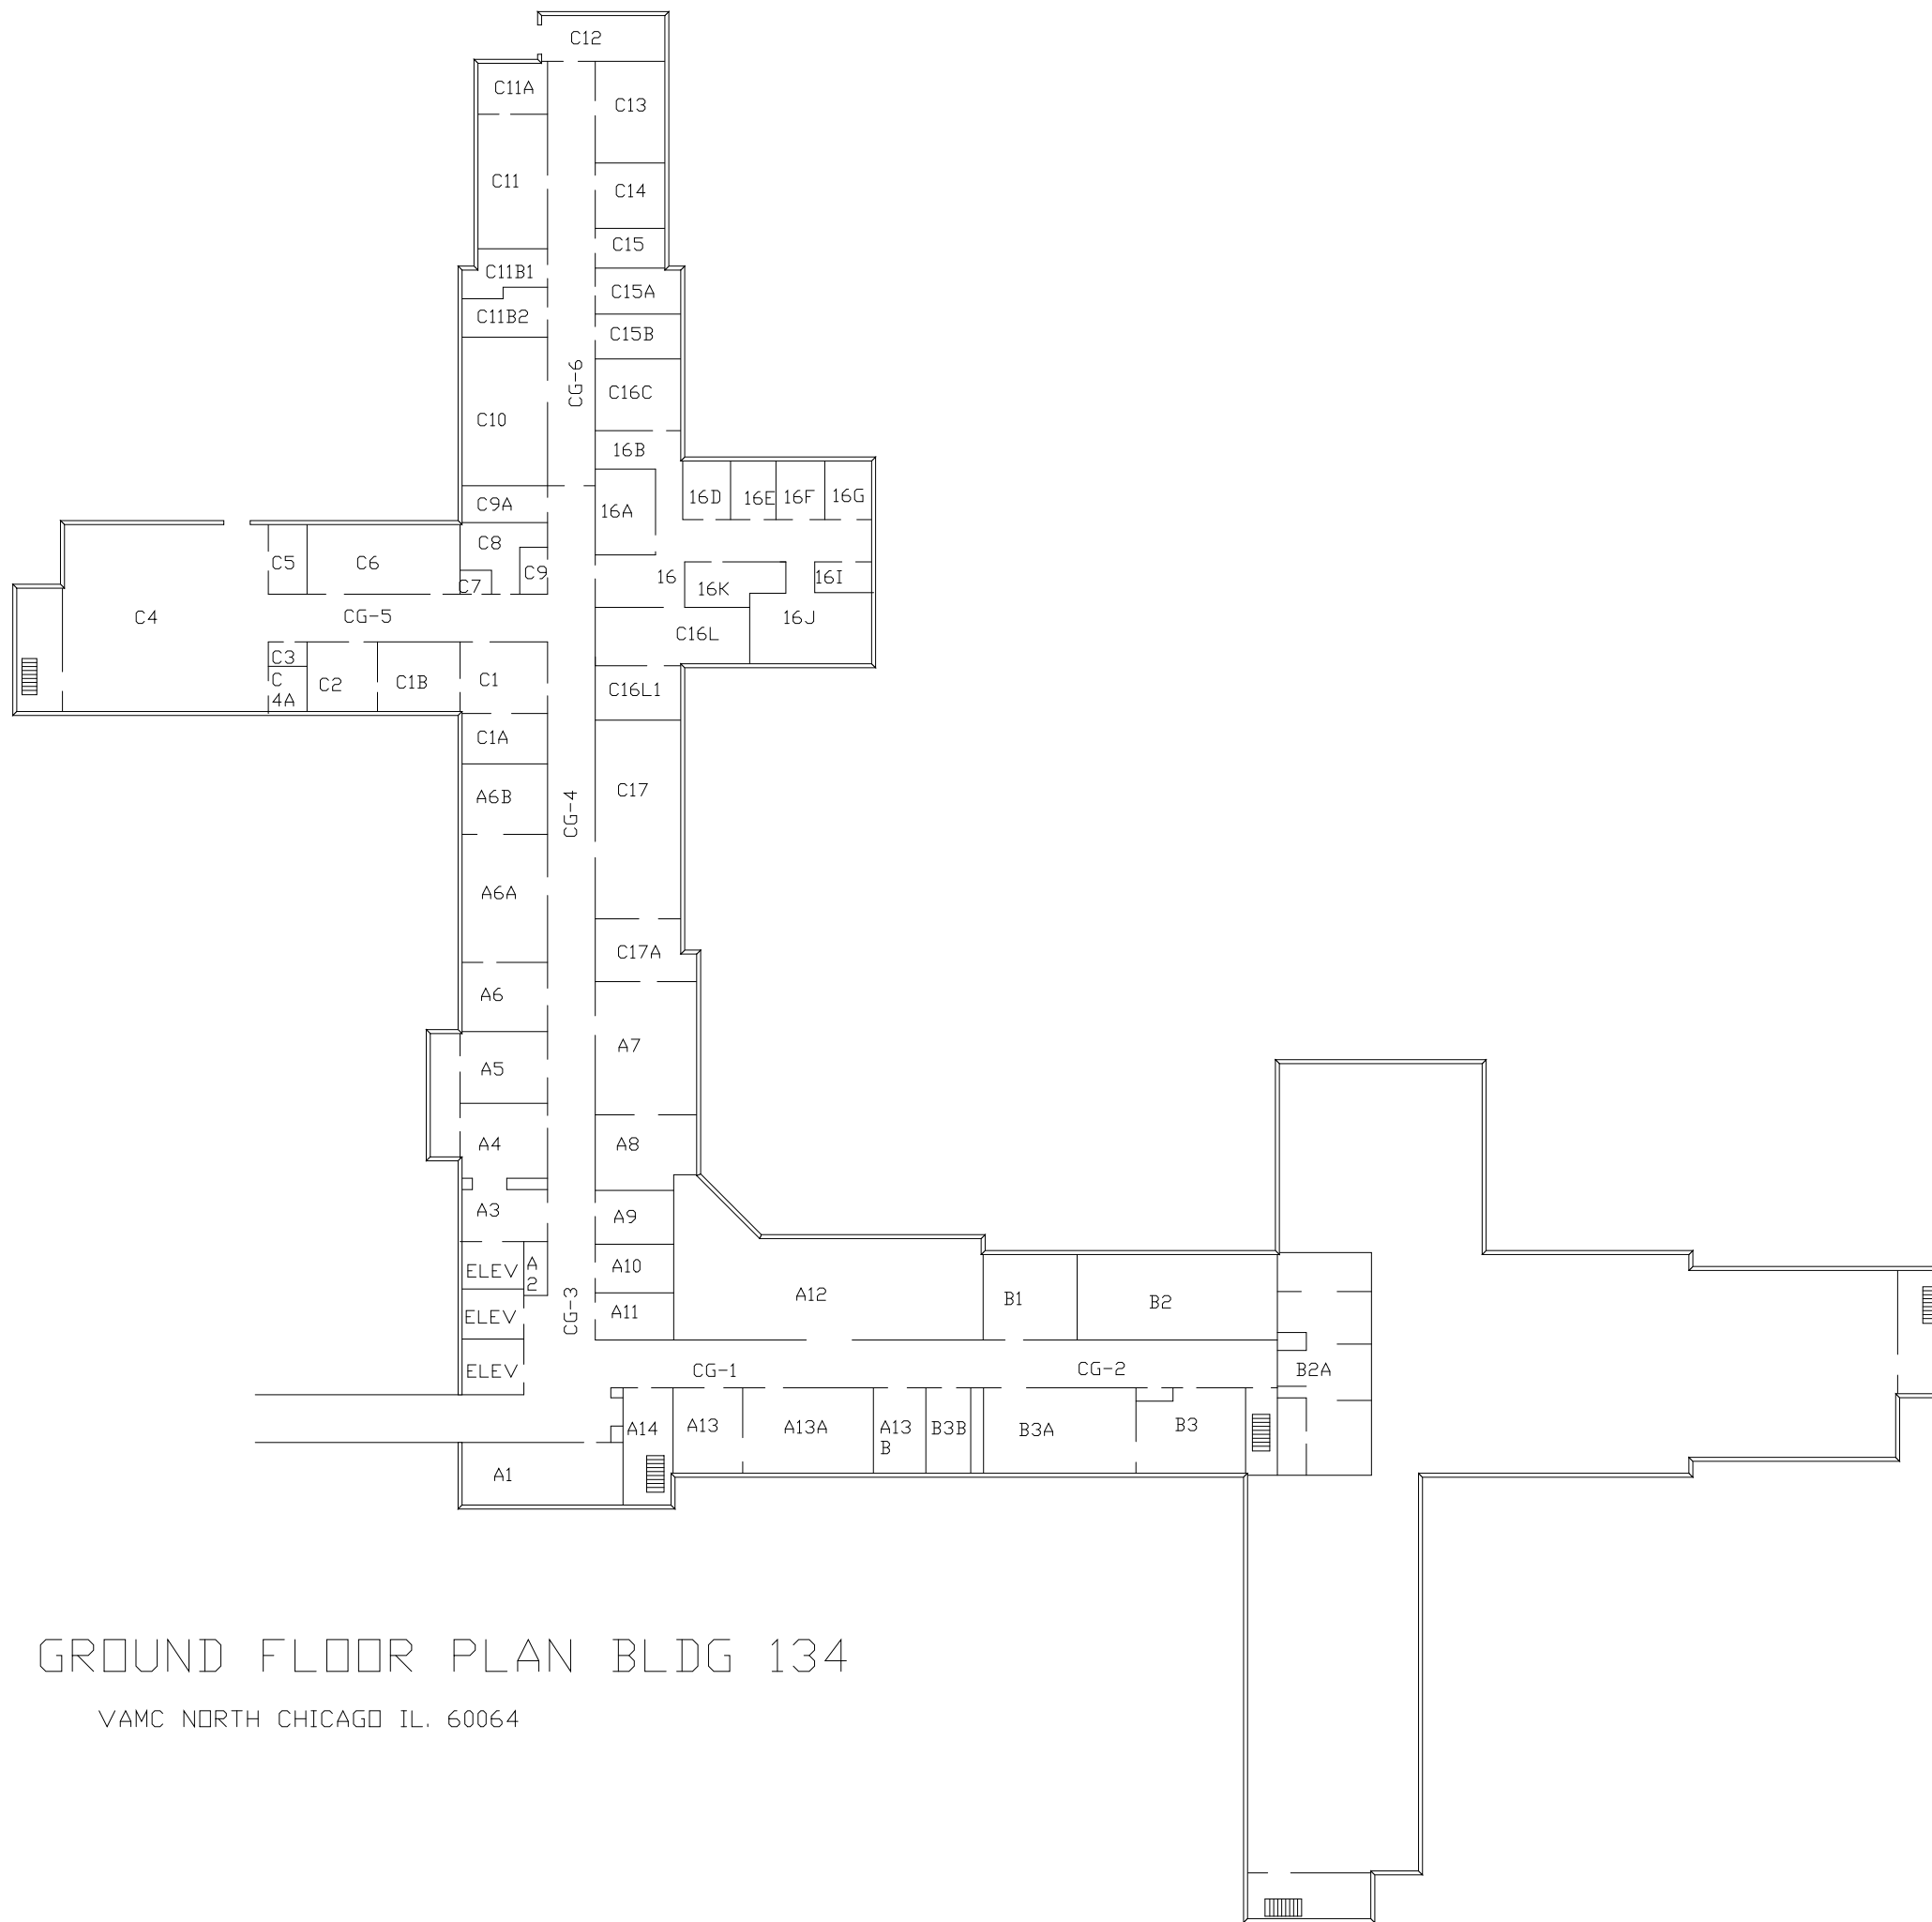


GROUND FLOOR PLAN BLDG 134

VAMC NORTH CHICAGO IL. 60064

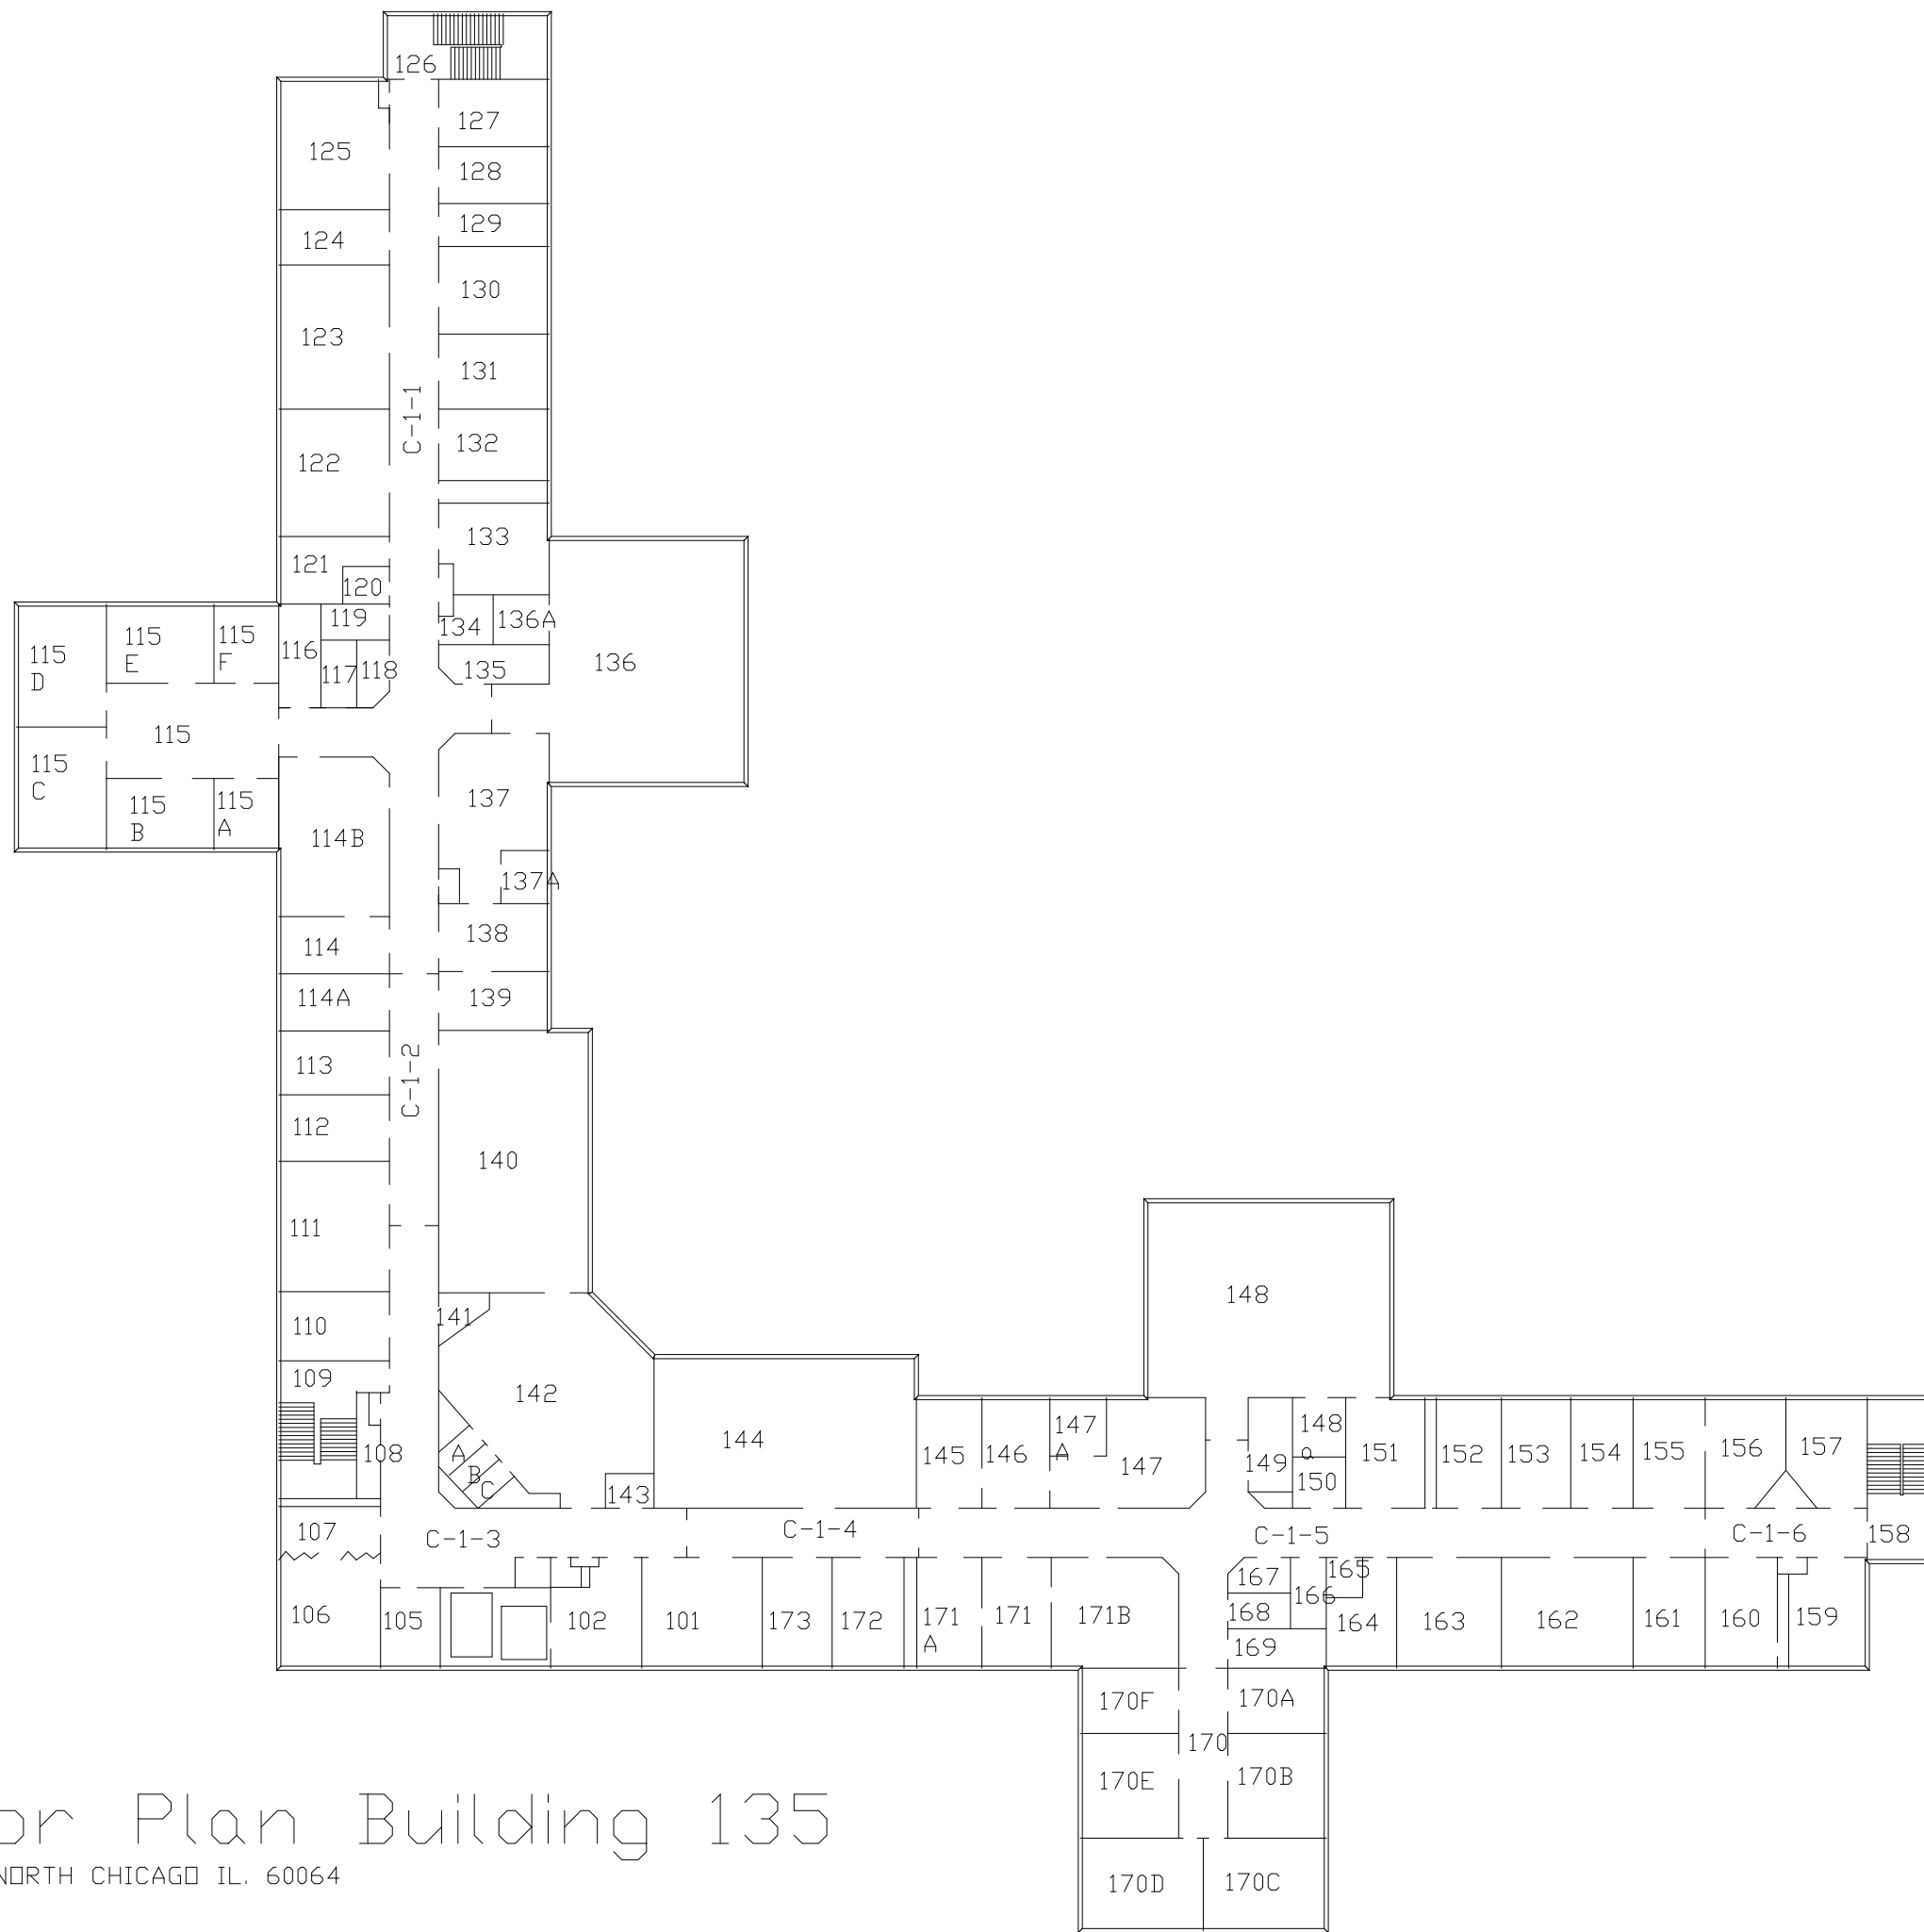


# First Floor Plan Building 135

VAMC NORTH CHICAGO IL. 60064

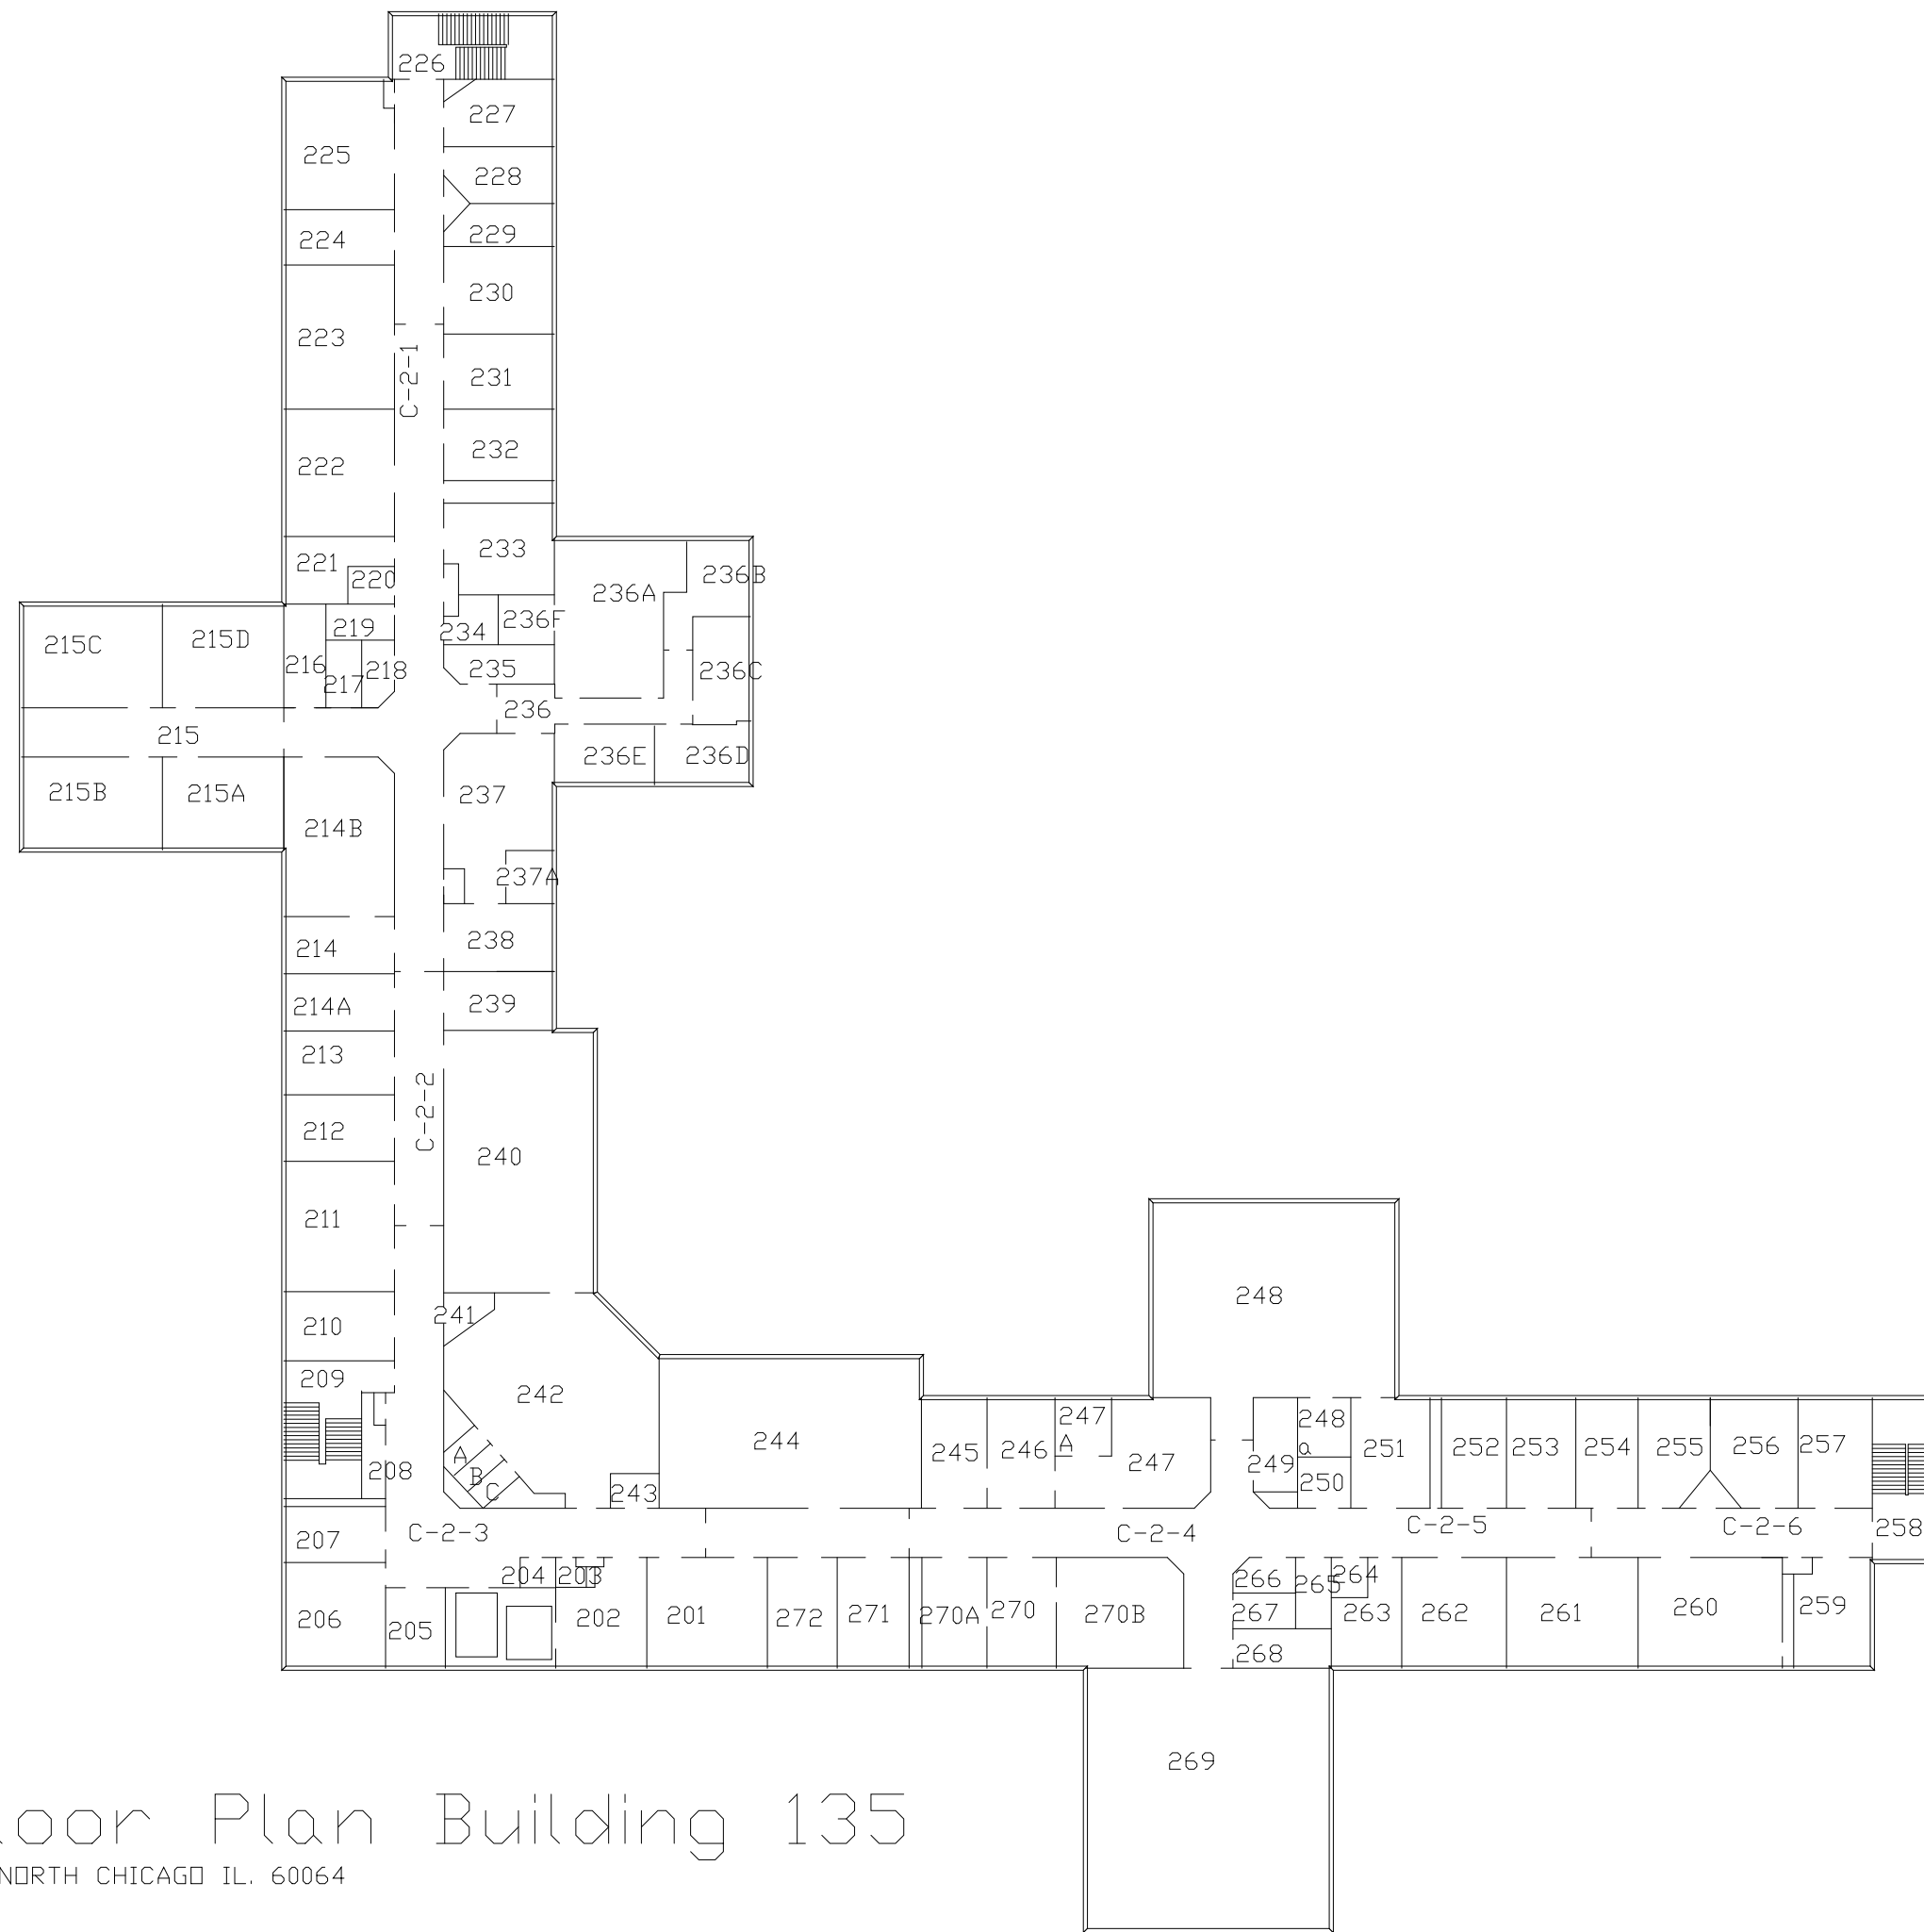


# Second Floor Plan Building 135

VAMC NORTH CHICAGO IL. 60064

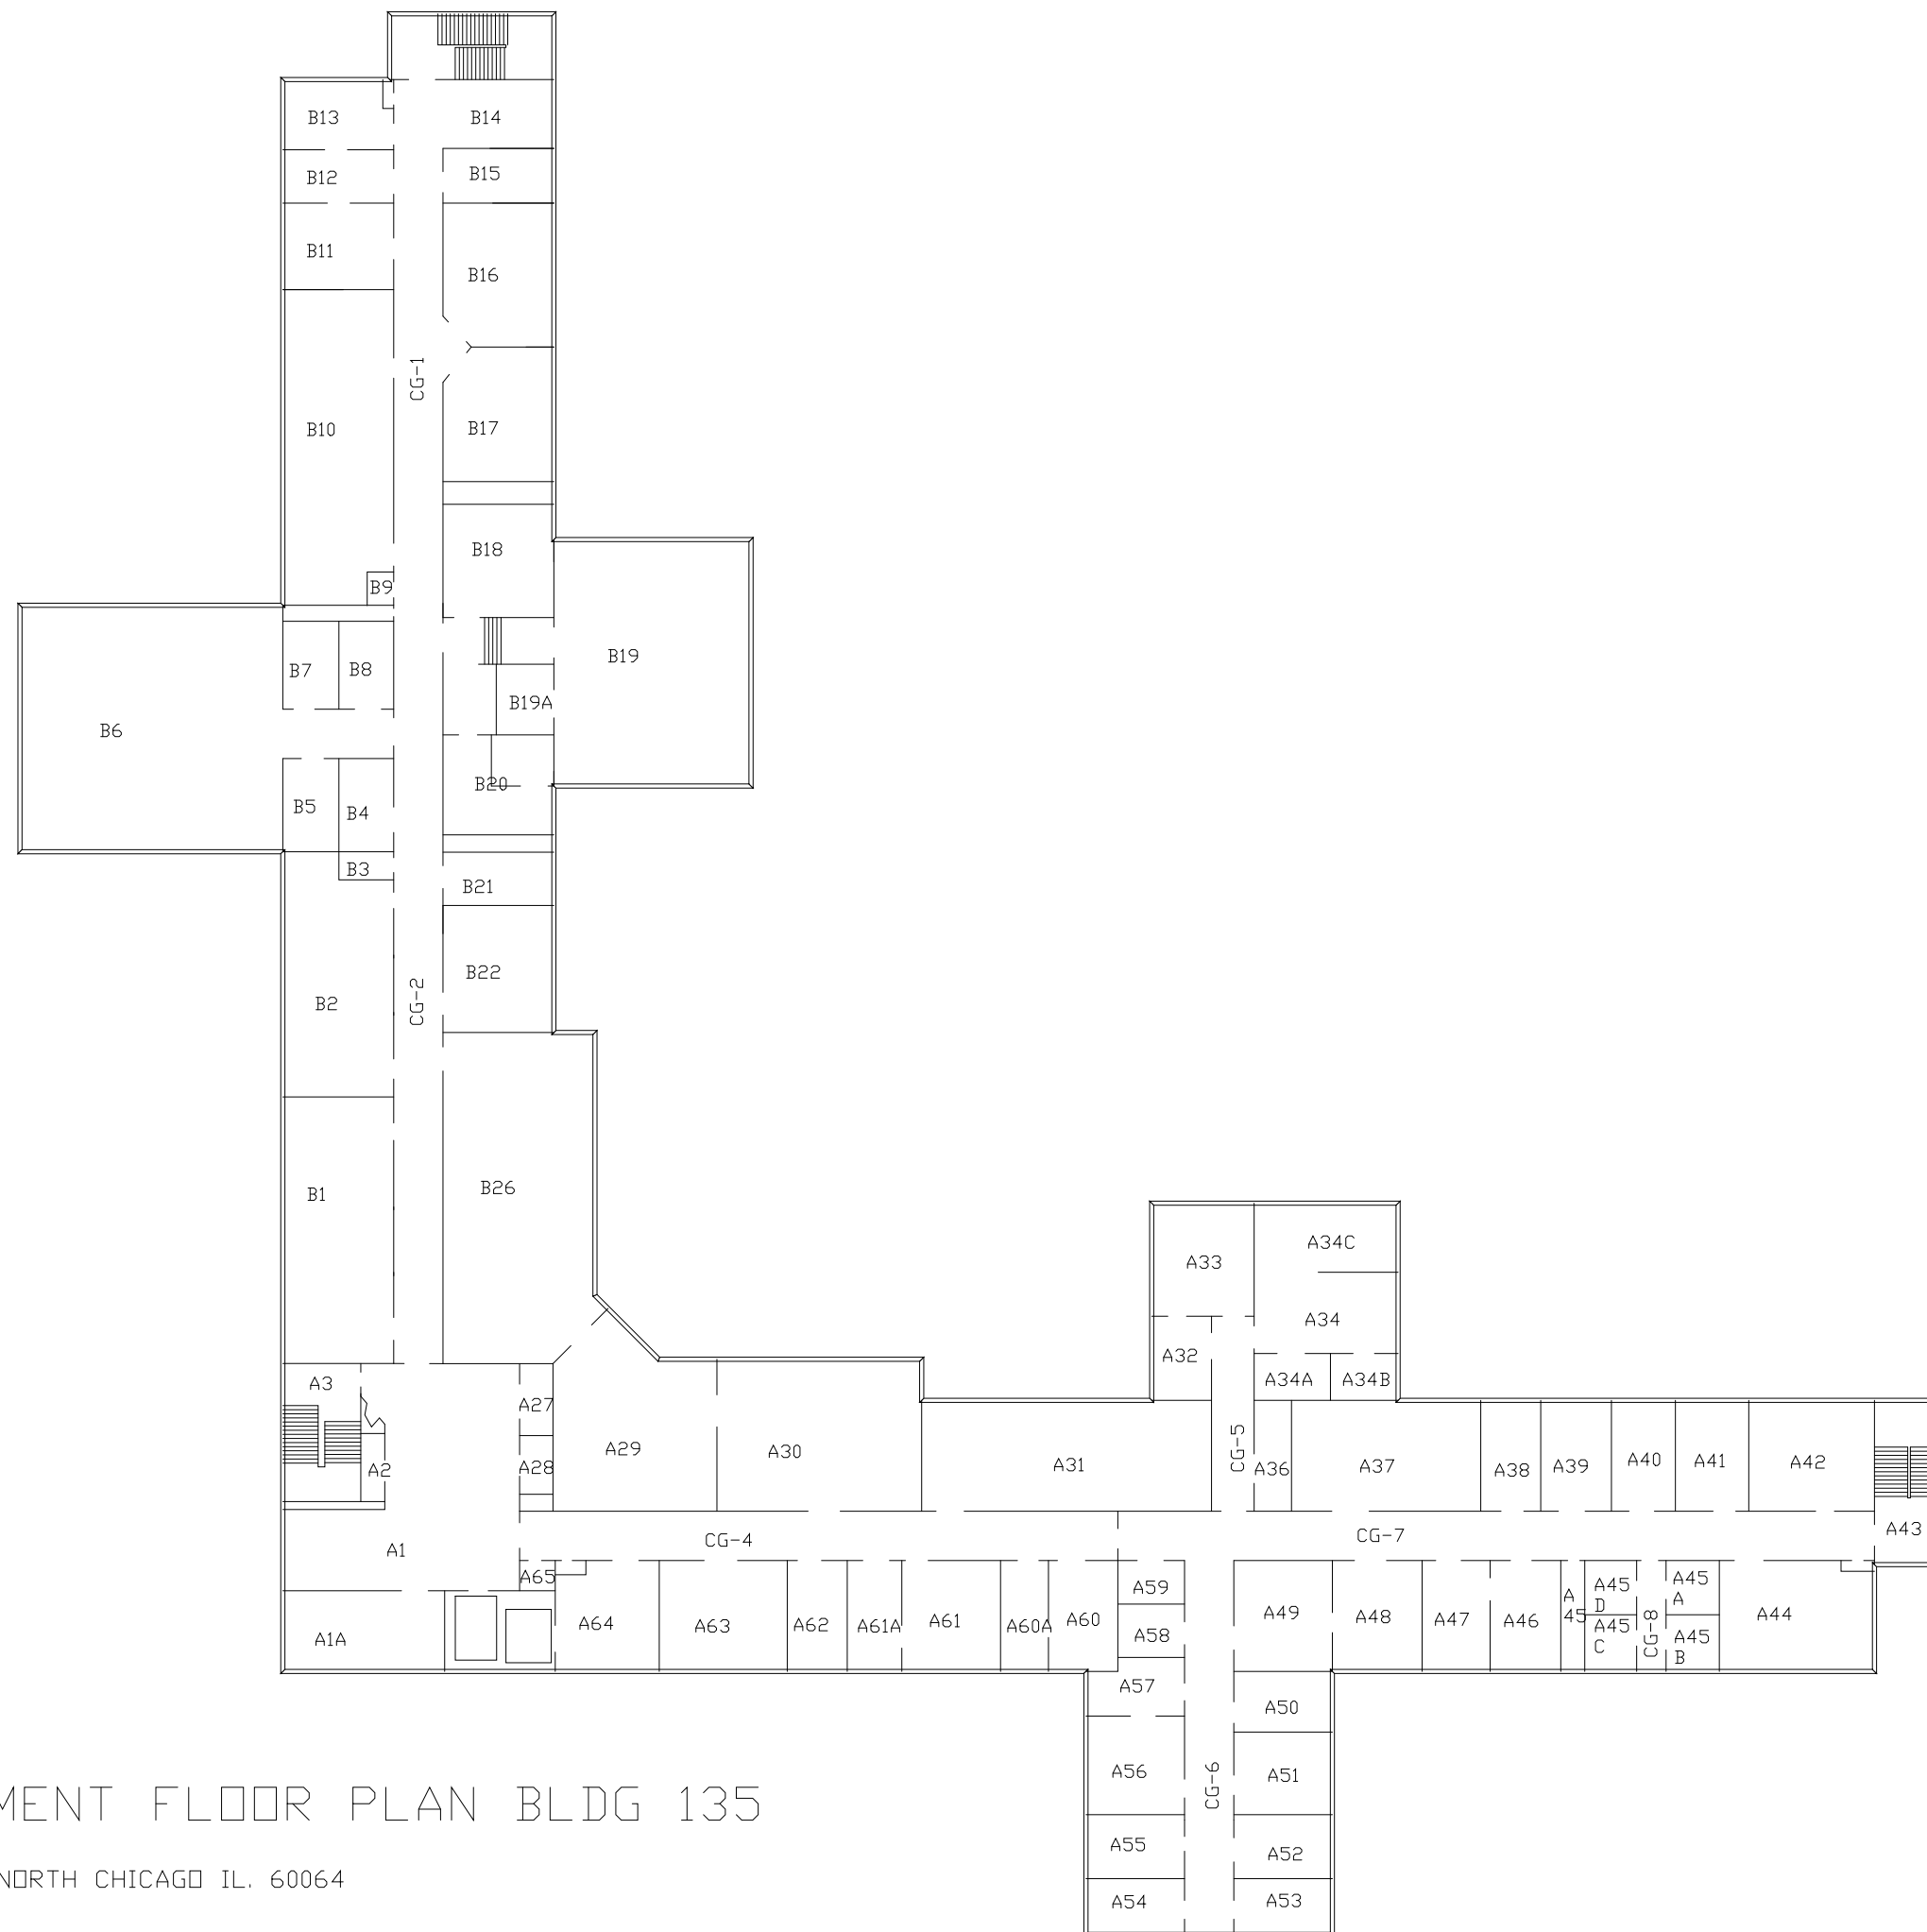

# BASEMENT FLOOR PLAN BLDG 135

VAMC NORTH CHICAGO IL. 60064

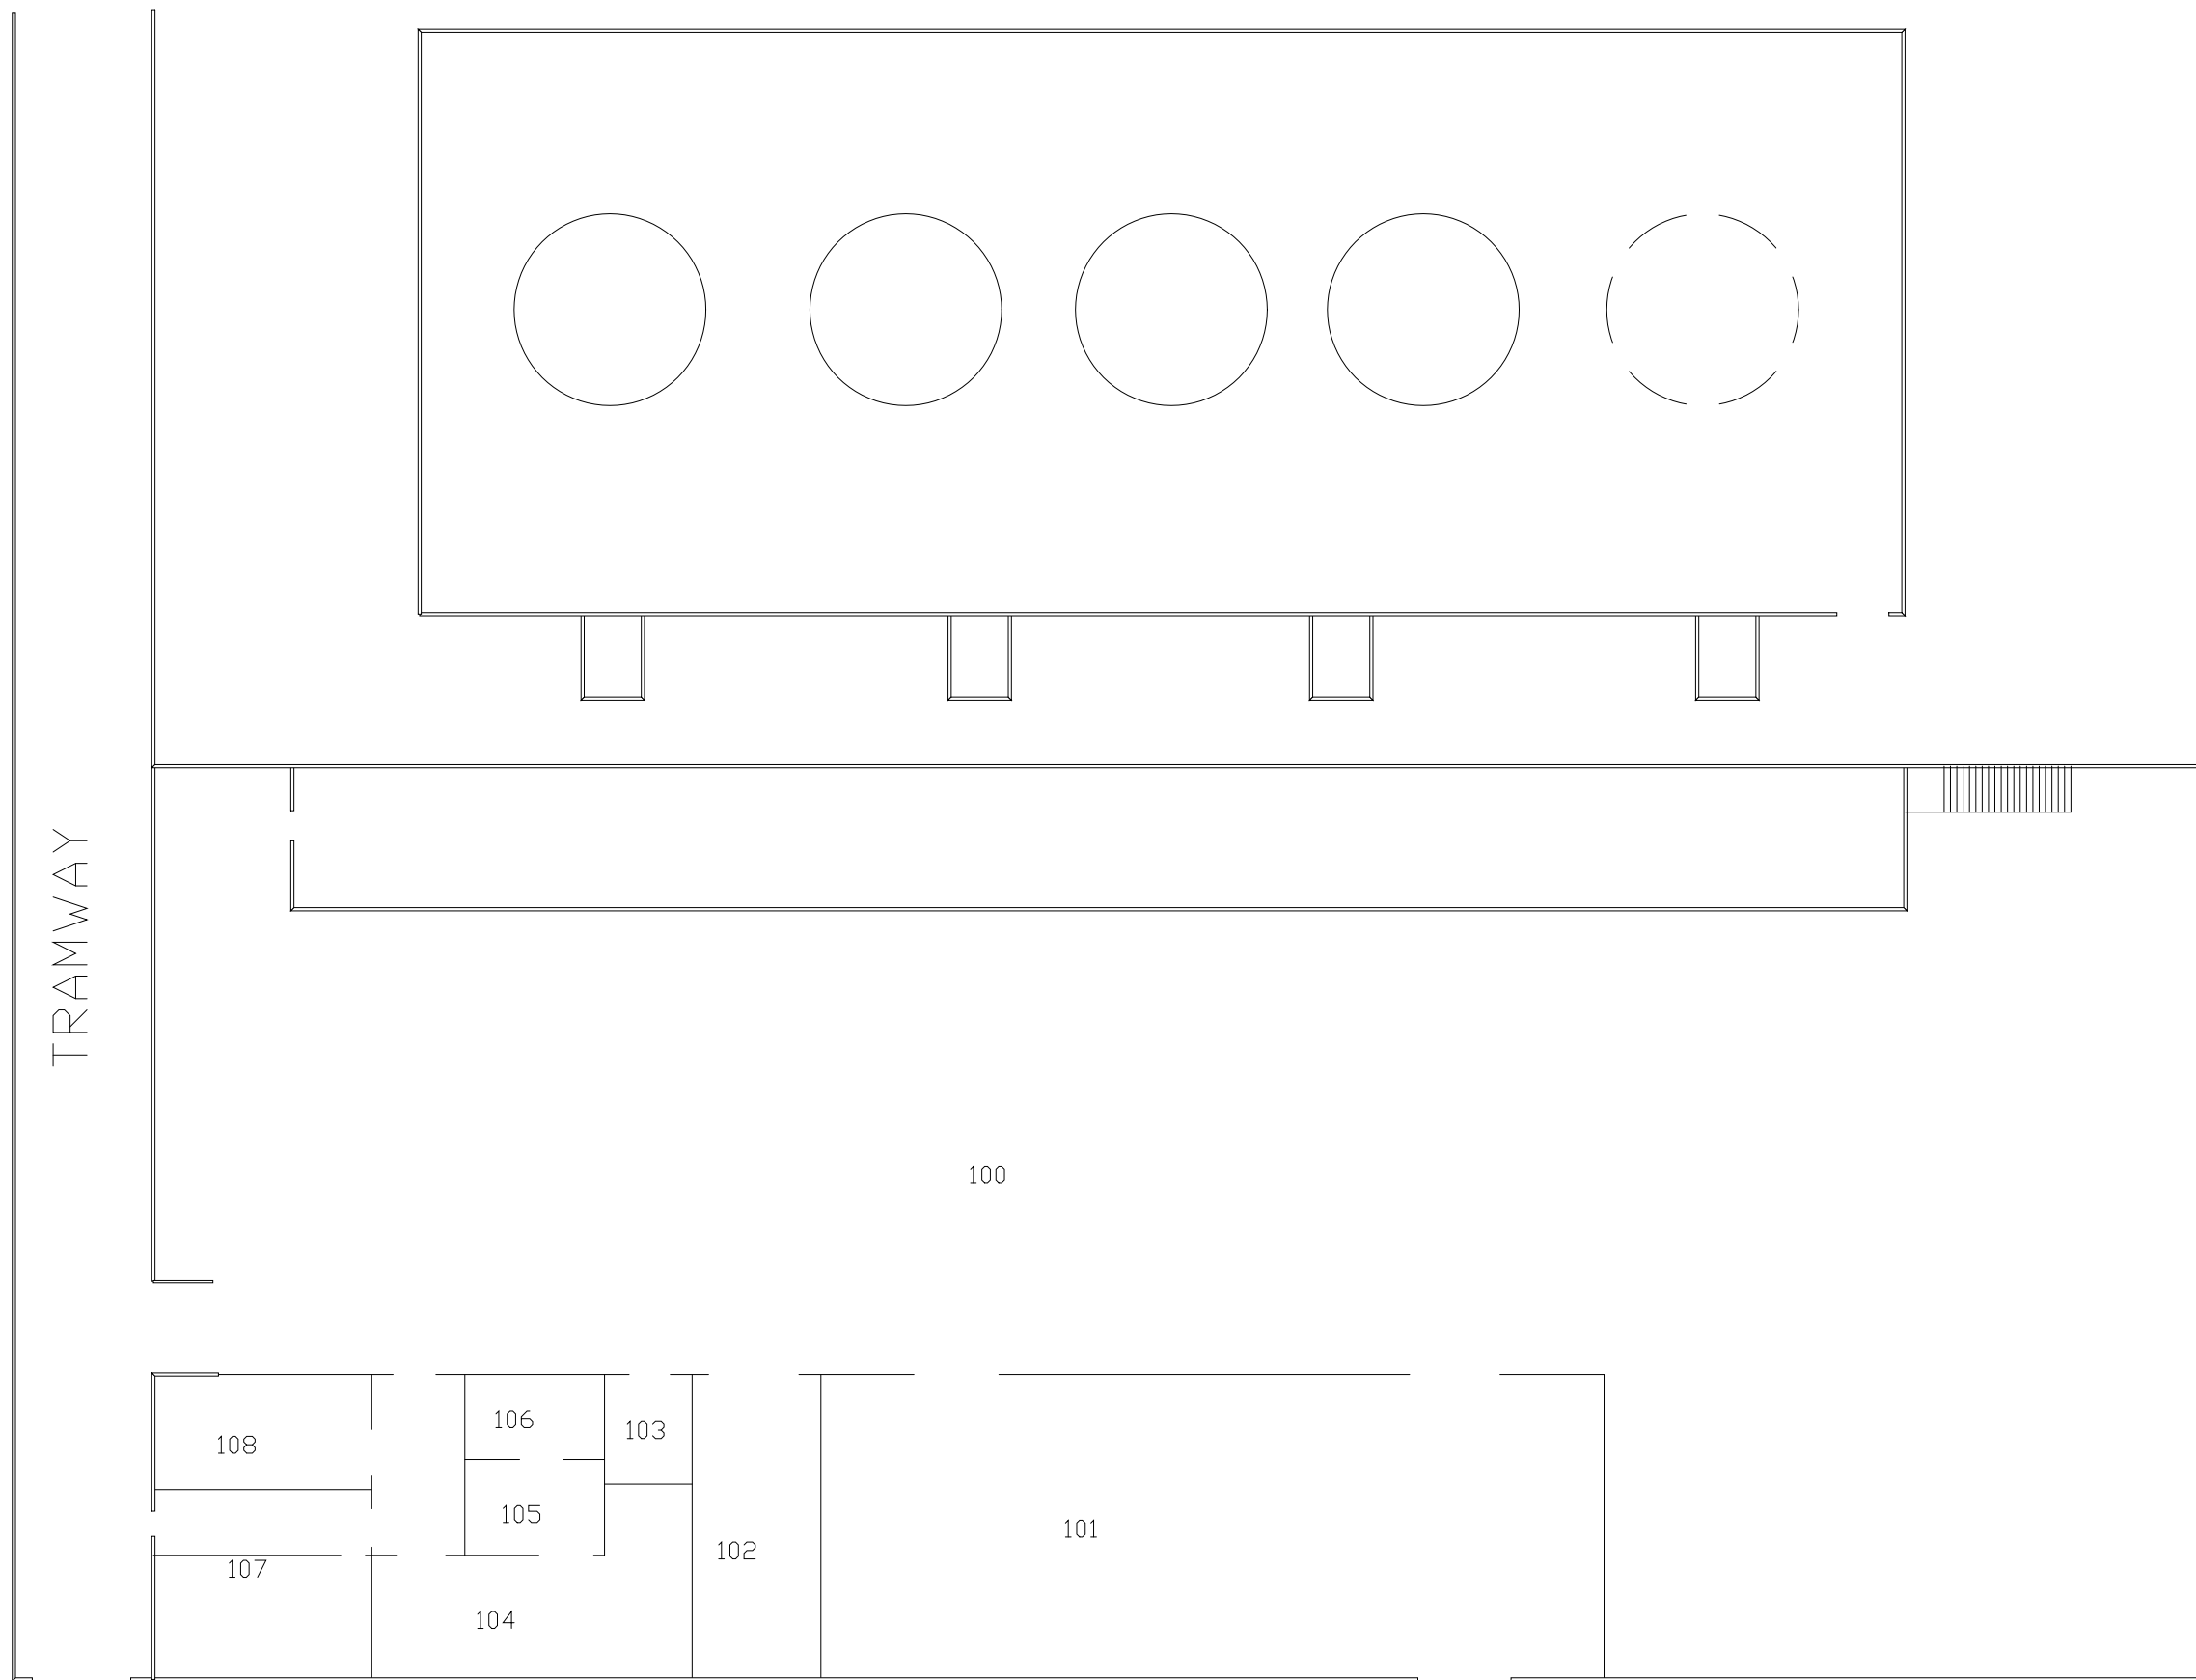

FLOORPLAN CHILLER PLANT BLDG 188

VAMC NORTH CHICAGO