



A  
B  
C  
D  
E  
F


three inches = one foot  
one and one half inches = one foot  
one inch = one foot  
three quarters inch = one foot  
one half inch = one foot  
three eighths inch = one foot  
one quarter inch = one foot  
one eighth inch = one foot

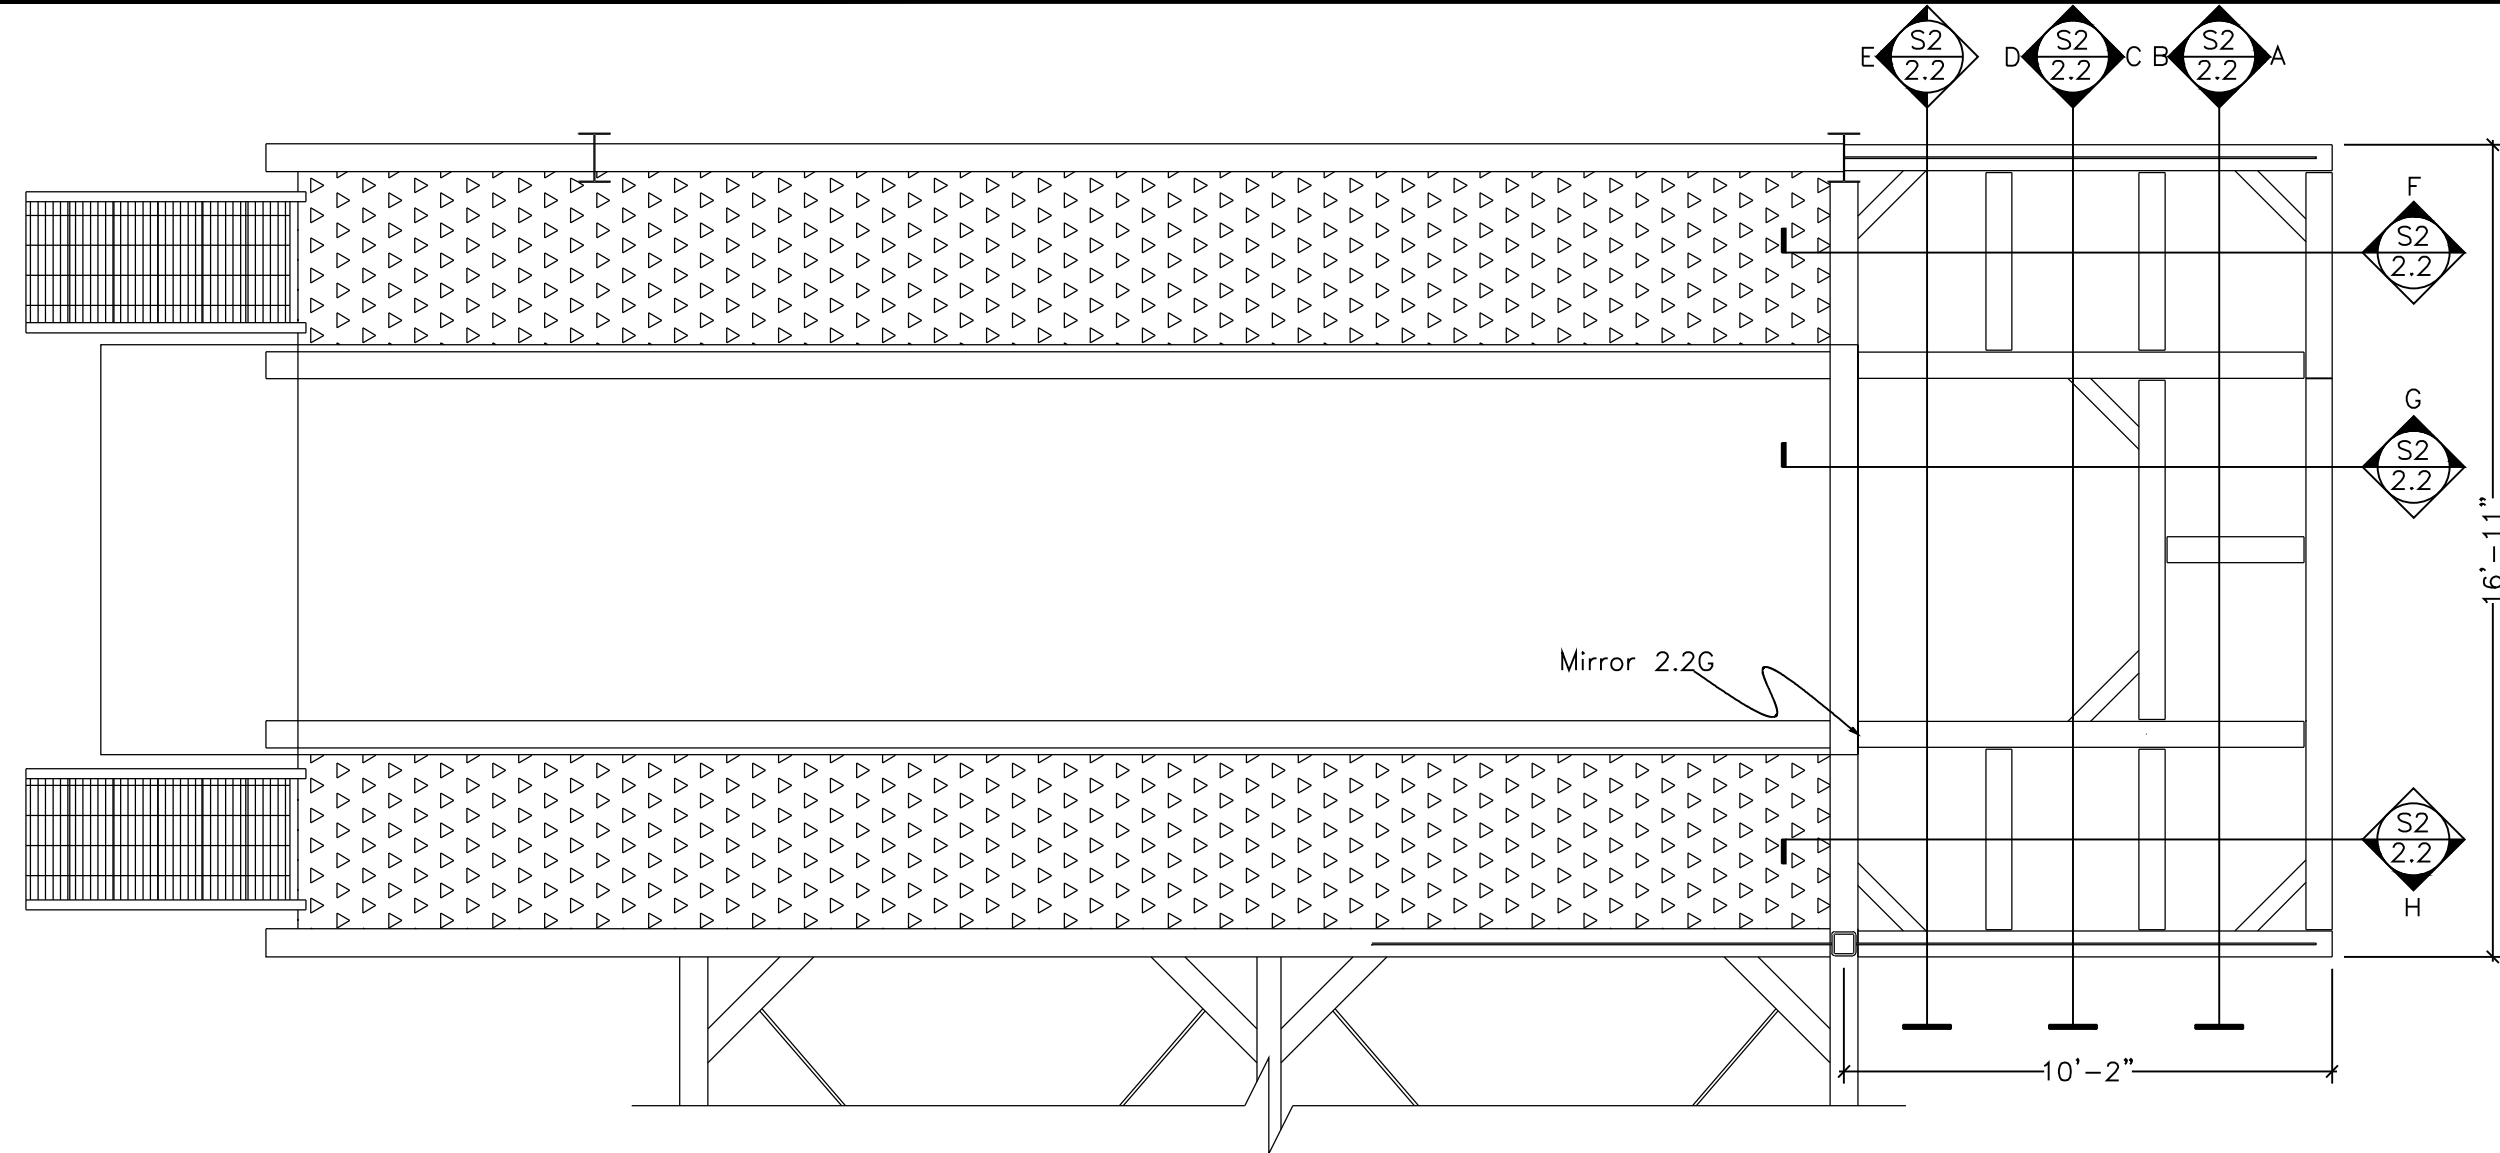


2.1 Framing Plan  
Scale: 1/4" = 1'

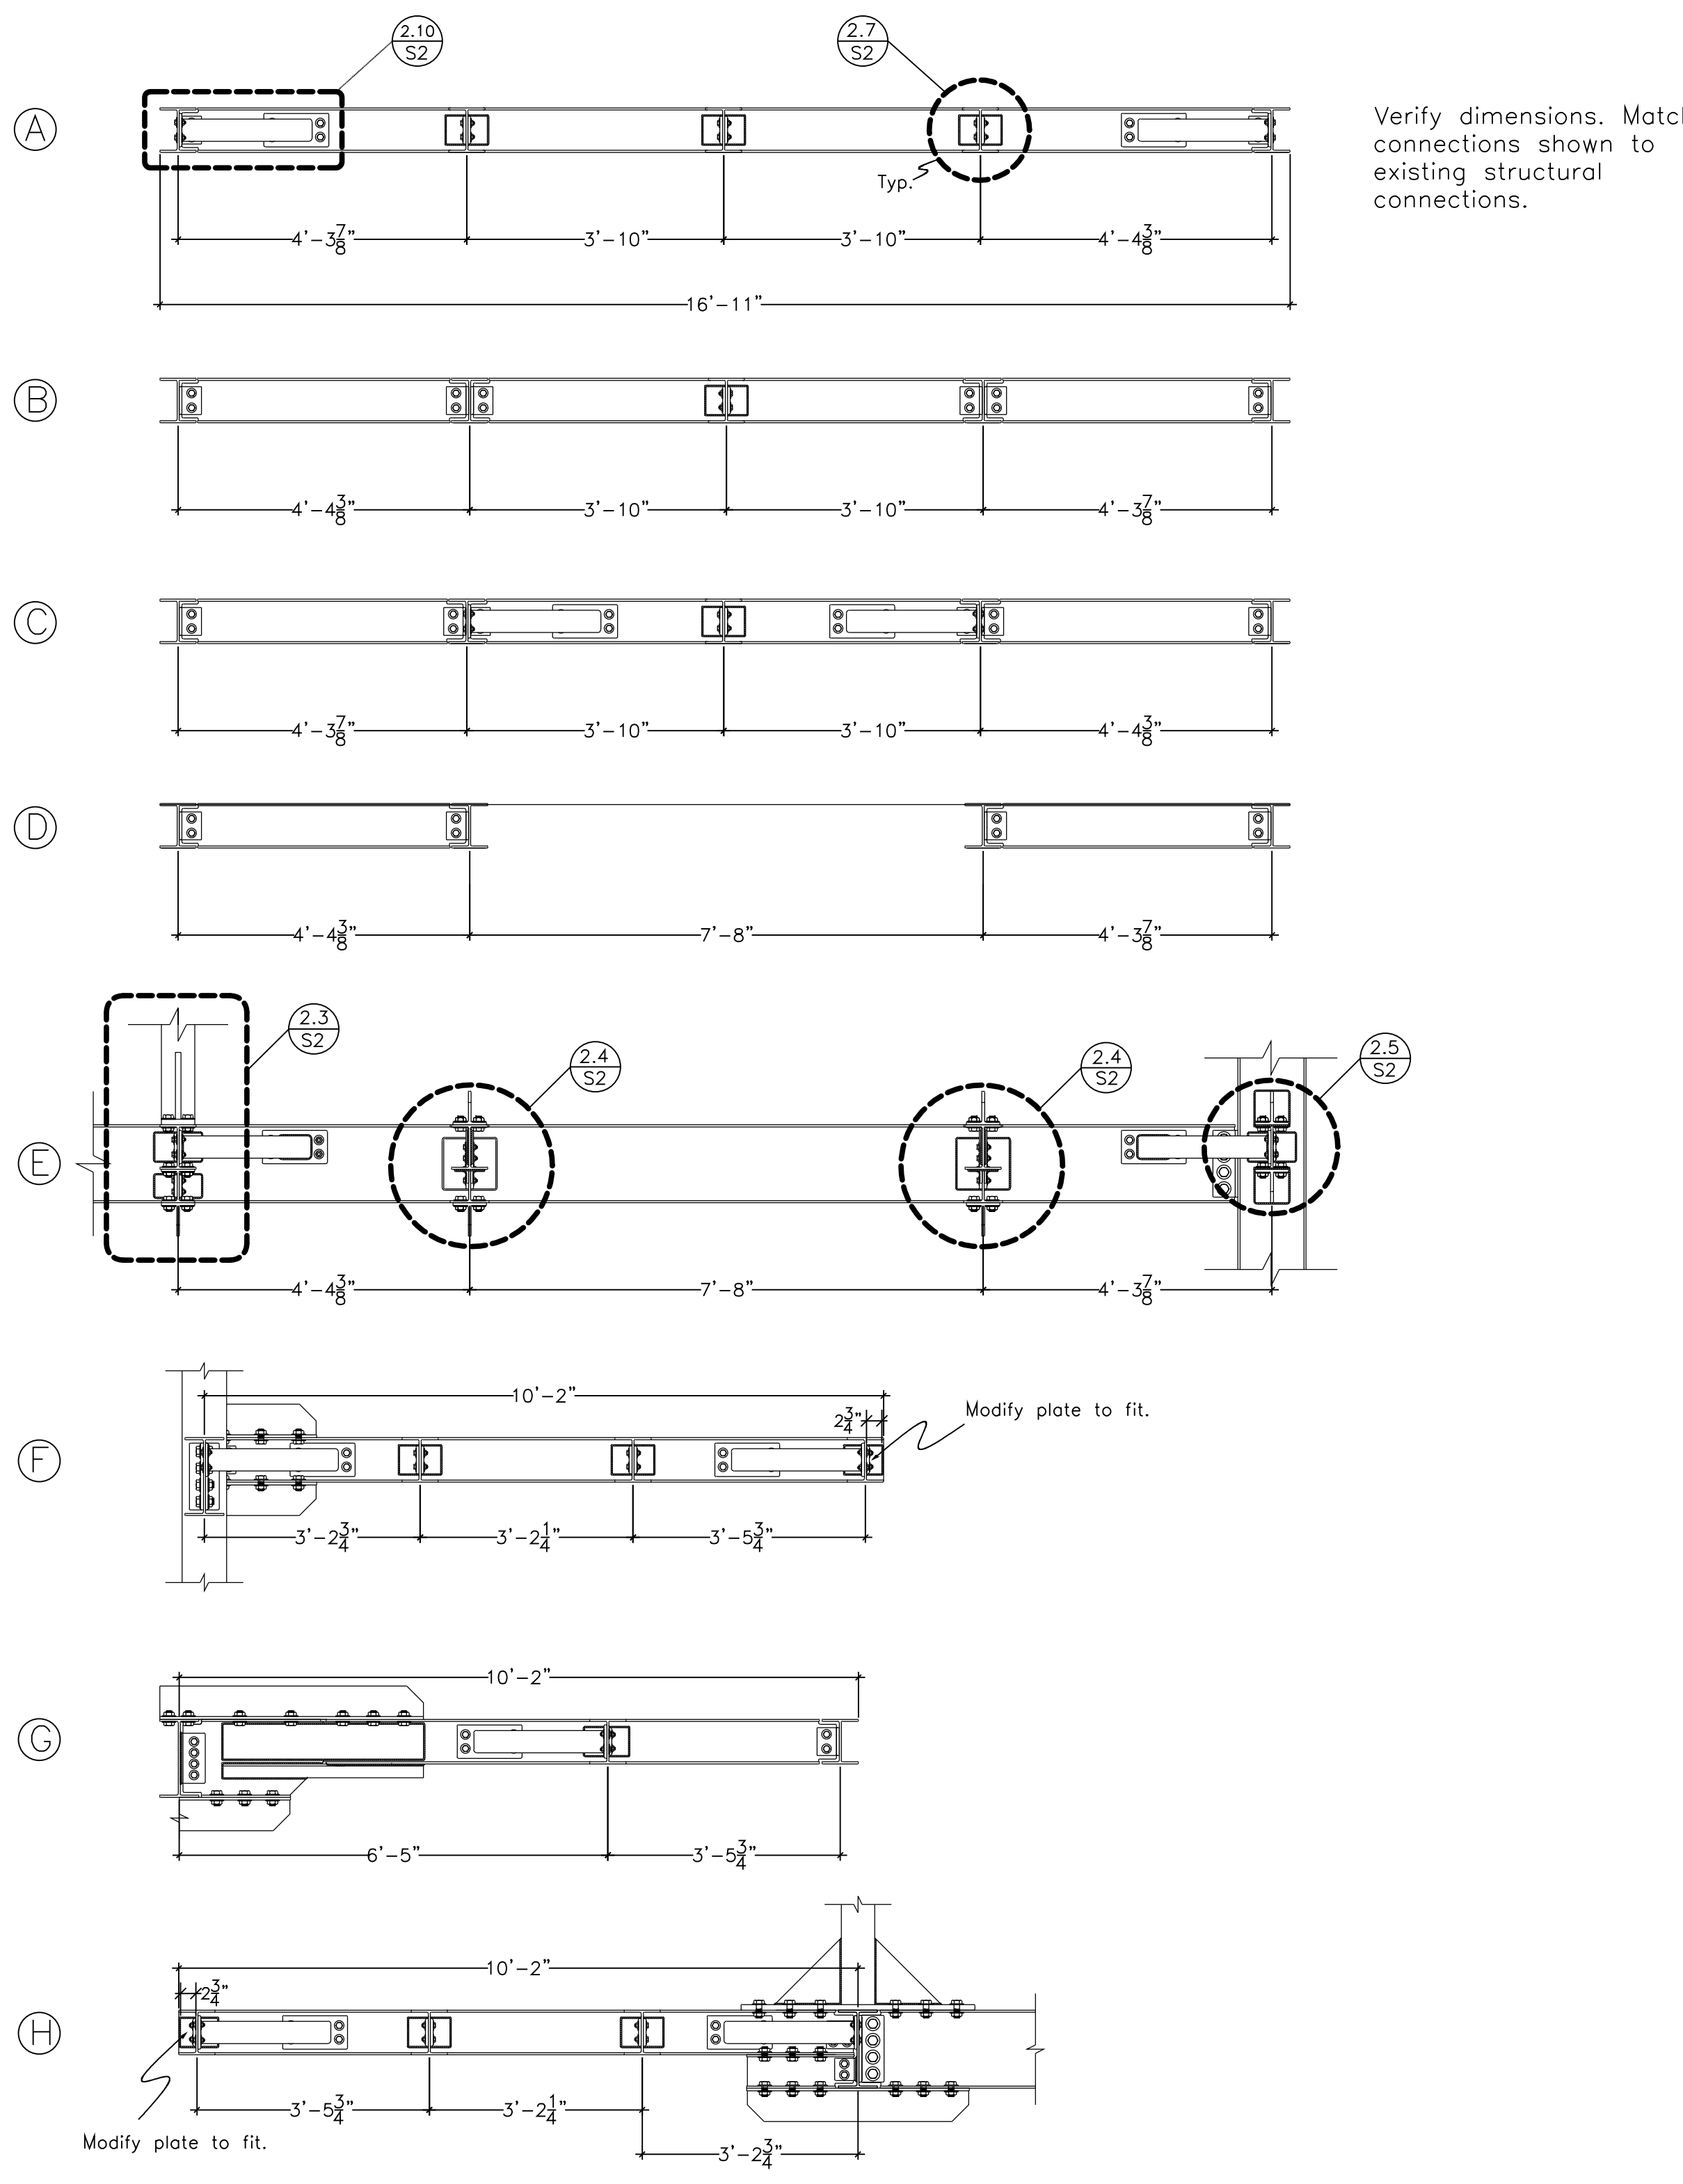

2.2 Beam Connections  
Scale: 1/2" = 1'

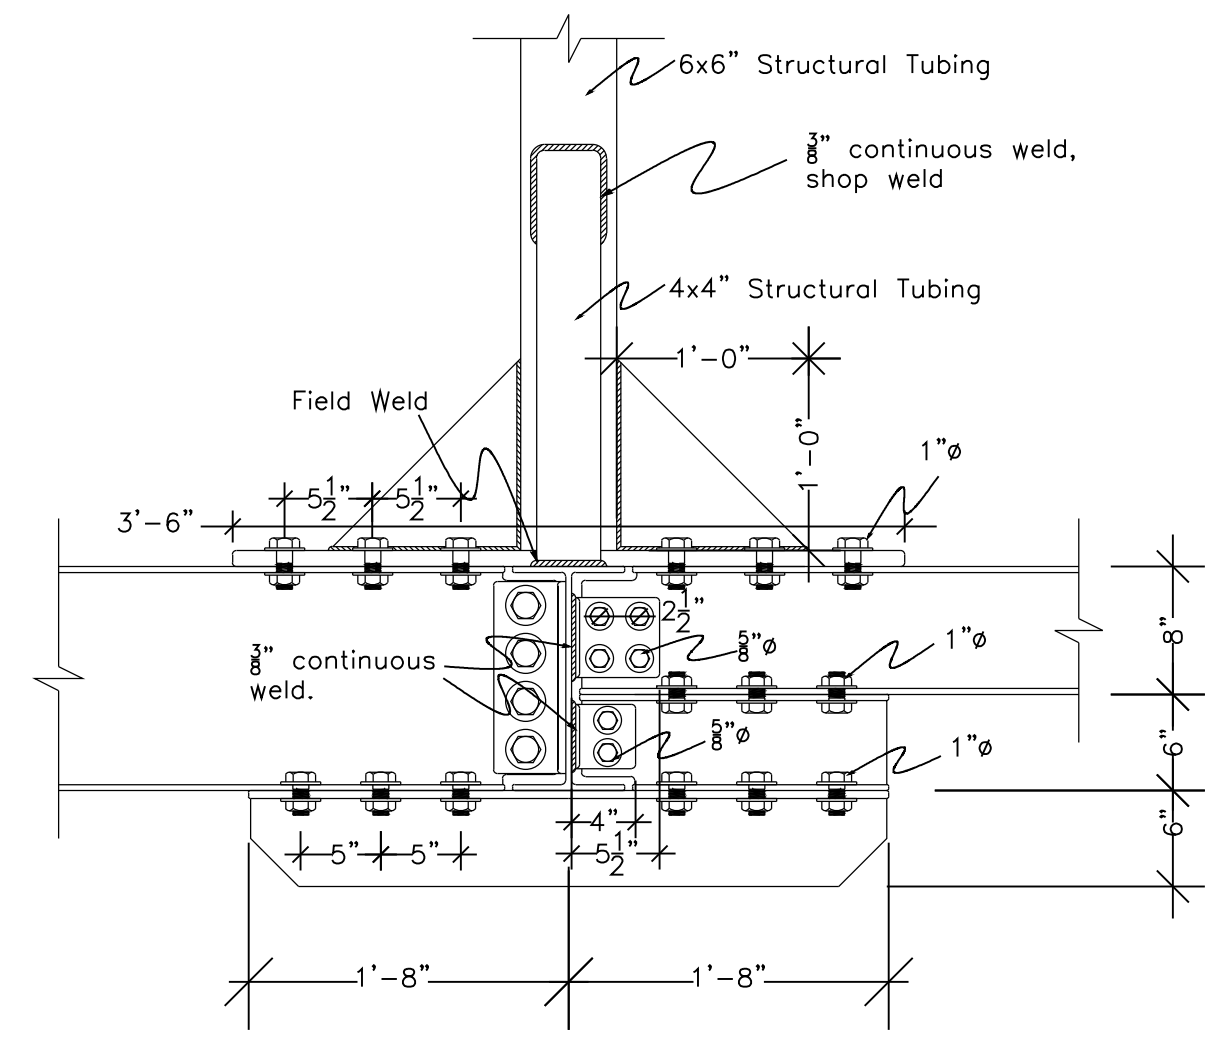


Side View

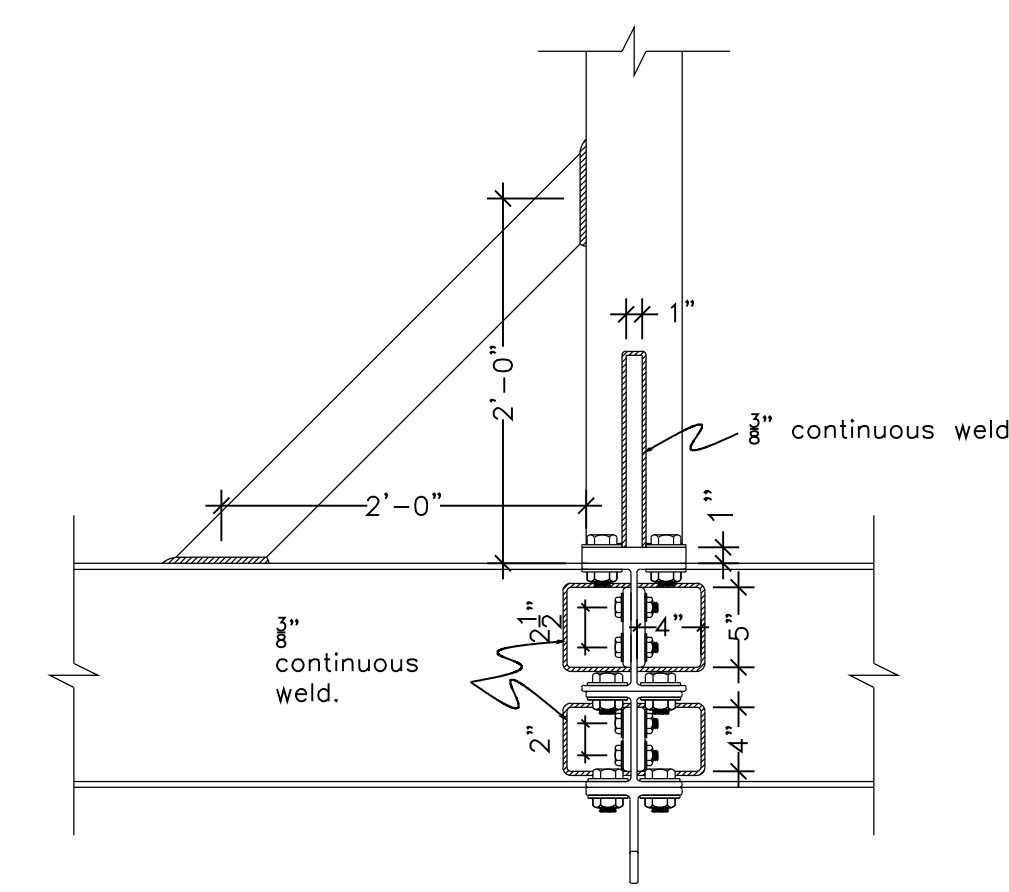


Front View

2.3 Beam Moment Connection 1  
Scale: 1" = 1'

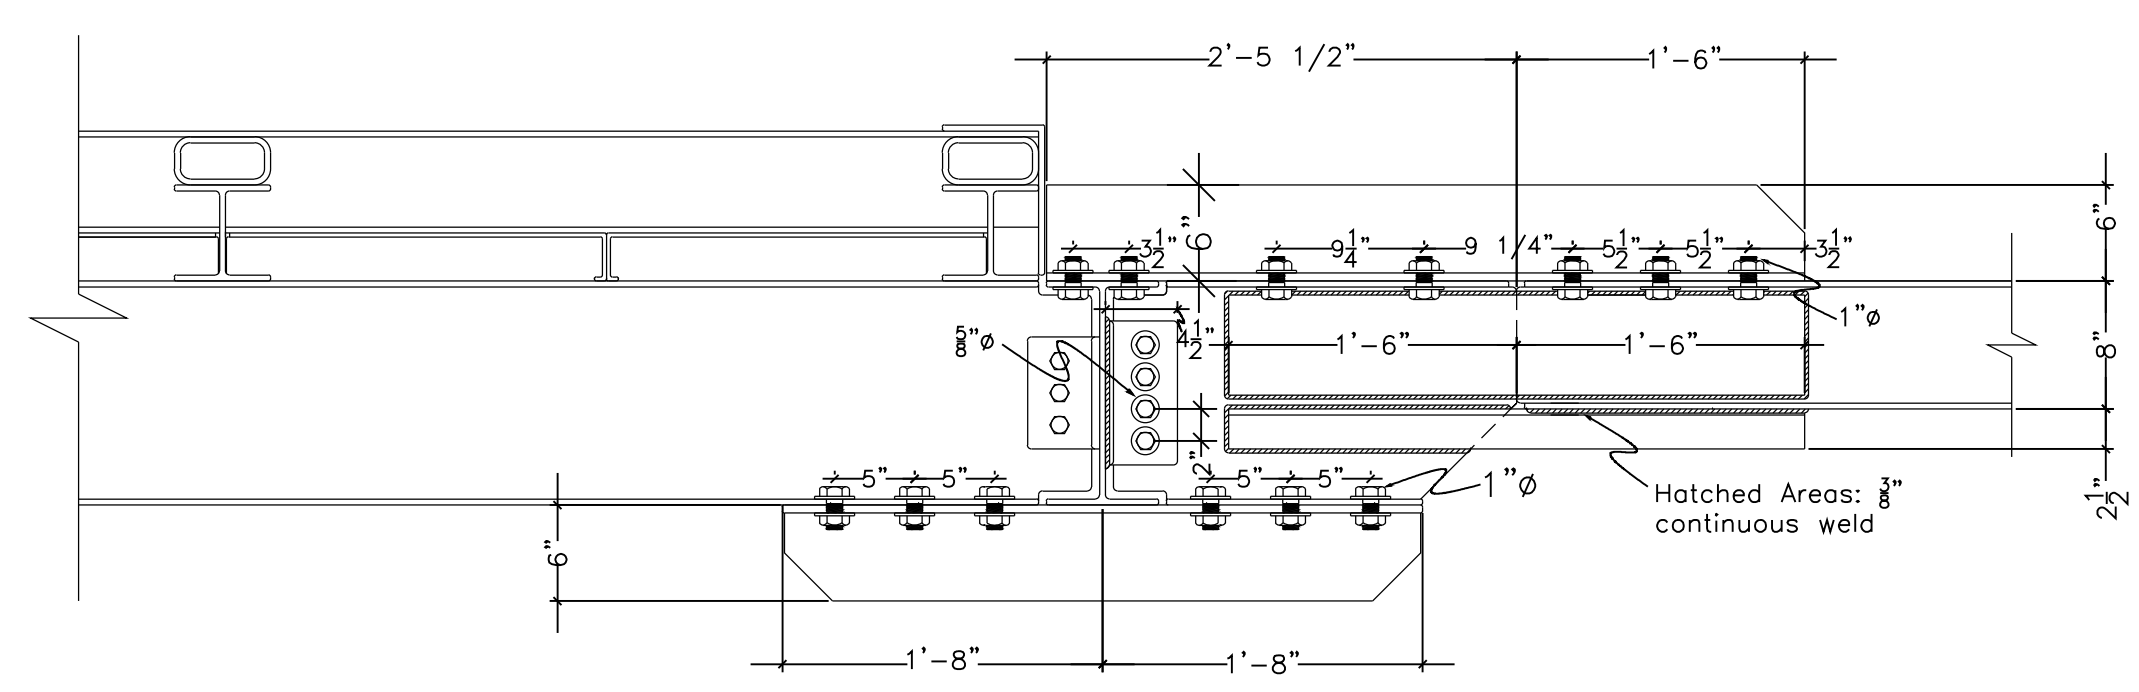


Side View

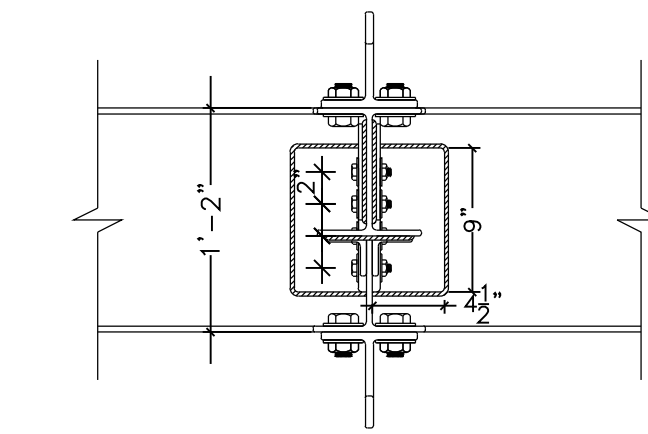


Front View

2.4 Beam Moment Connection 2  
Scale: 1" = 1'

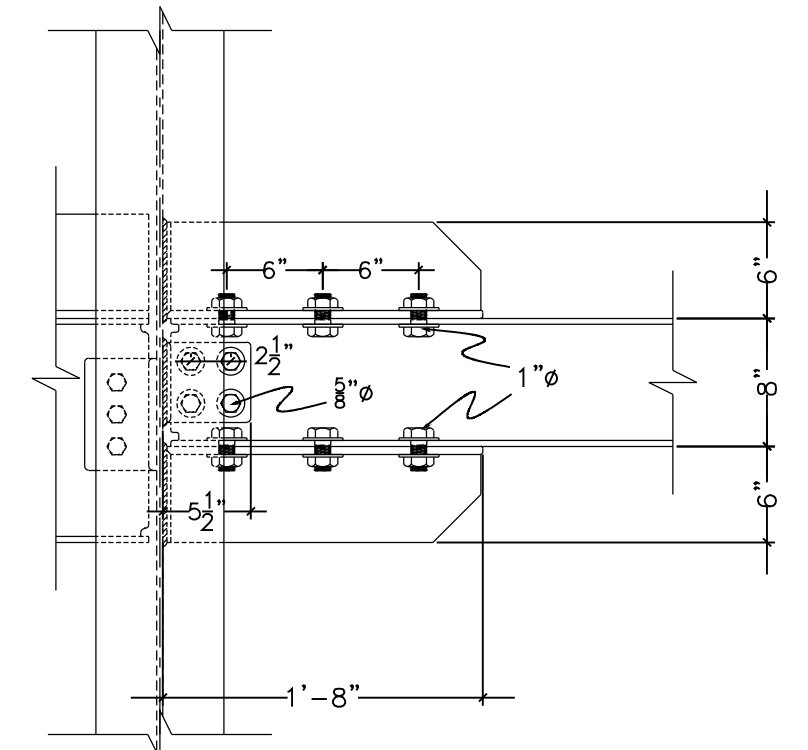


Side View

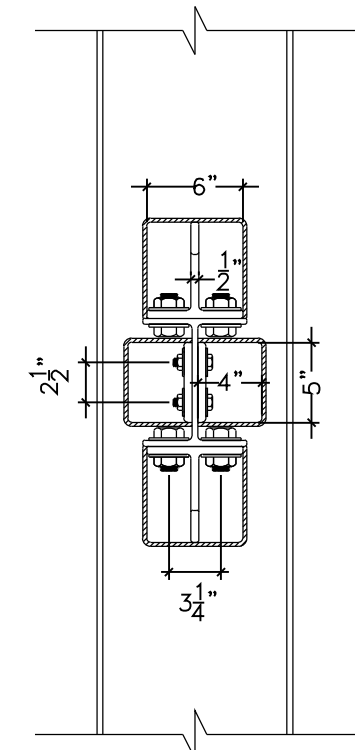


Front View


2.5 Beam Moment Connection 3  
Scale: 1" = 1'

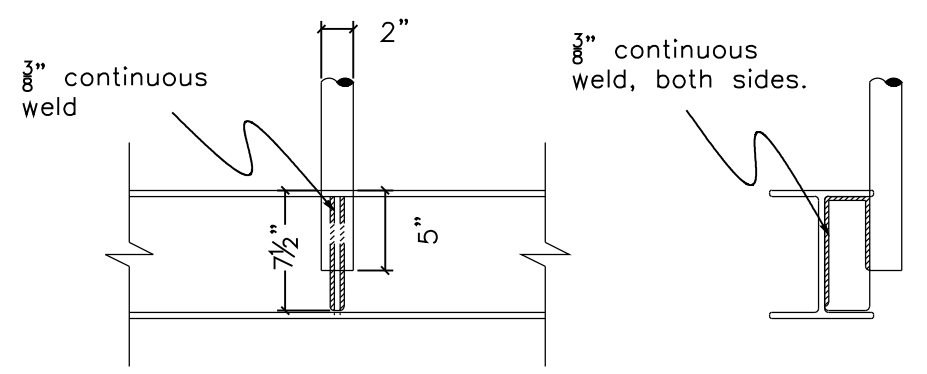

2.6 Railing Connection  
Scale: 1" = 1'

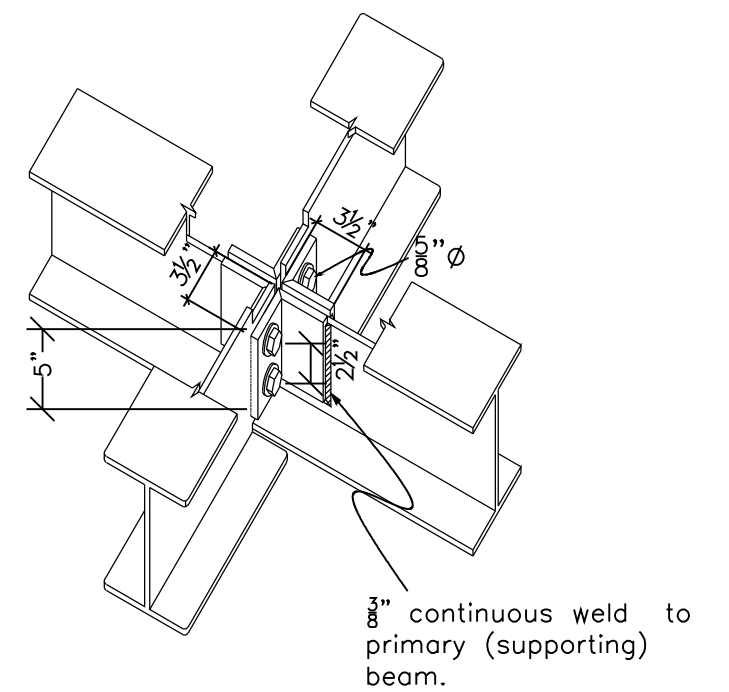


2.7 Simple Beam Connection  
Isometric View, Scale: 1" = 1'

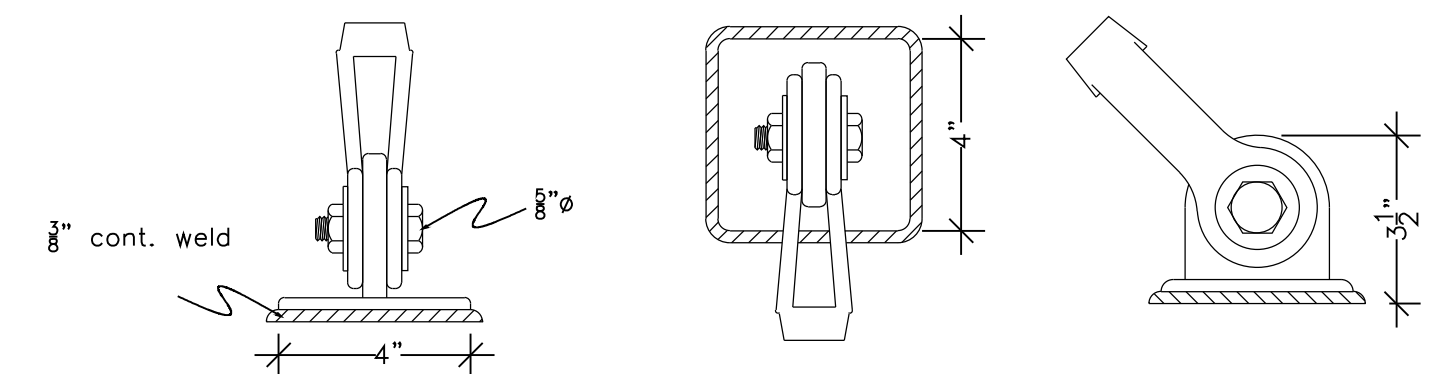


Front View Top View Side View


2.8 Tie-Rod Connection  
Scale: 3" = 1'

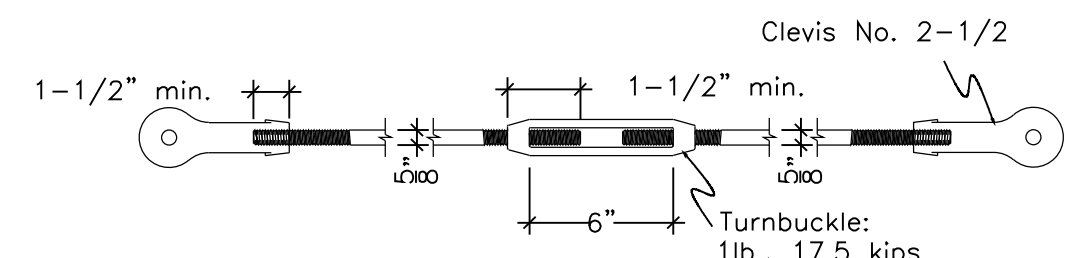

2.9 Tie-Rod Configuration  
Scale: 1-1/2" = 1'

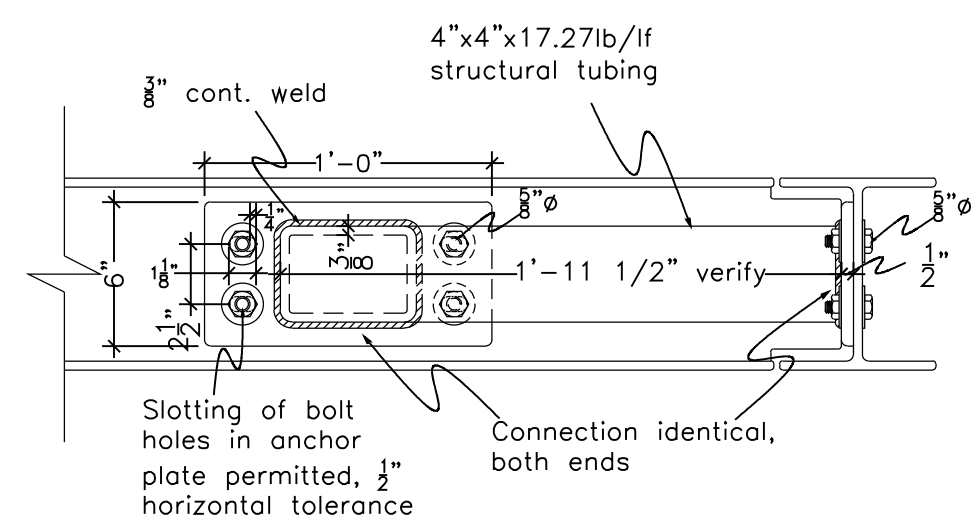

2.10 Platform Corner Brace  
Scale: 1-1/2" = 1'

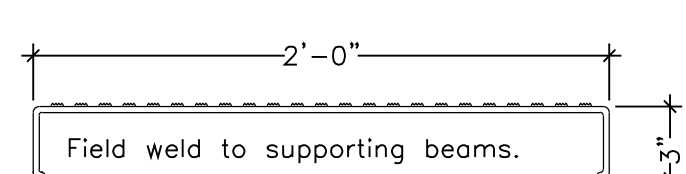

2.11 Decking Section  
Scale: 1-1/2" = 1'

|              |  |                      |  |   |  |  |  |                              |  |   |  |
|--------------|--|----------------------|--|---|--|--|--|------------------------------|--|---|--|
| CONSULTANTS: |  | ARCHITECT/ENGINEERS: |  | Drawing Title<br>FRAMING PLAN AND DETAILS |  | Project Title<br>CONSTRUCT CATWALK<br>MICROBIOLOGY A/H |  | Project Number<br>636-11-841 |  | Nebraska Western<br>Iowa Healthcare<br>System |  |
|              |  |                      |  | Approved Project Director                 |  | Location<br>OMAHA VAMC                                 |  | Building Number<br>ONE       |  | Omaha VAMC                                    |  |
|              |  |                      |  |   |  | Date<br>6/24/2011                                      |  | Drawing Number<br>S2         |  | Department of<br>Veterans Affairs             |  |
|              |  |                      |  |   |  | Checked<br>CMW   |  | Dwg. 3 of 4                  |  |   |  |
| Revisions:   |  | Date                 |  |   |  |  |  |                              |  |   |  |