


## GENERAL SHEET NOTES


- A. FIELD VERIFY CEILING HEIGHTS AND MATCH EXISTING WHERE POSSIBLE.
- B. TYPICAL ACOUSTICAL CEILING PANELS ARE AT 8'-0" A.F.F. U.N.O.
- C. TYPICAL GWB SOFFITS AND CEILINGS ARE AT 7'-6" A.F.F. U.N.O.

## RCP PLAN SYMBOLS

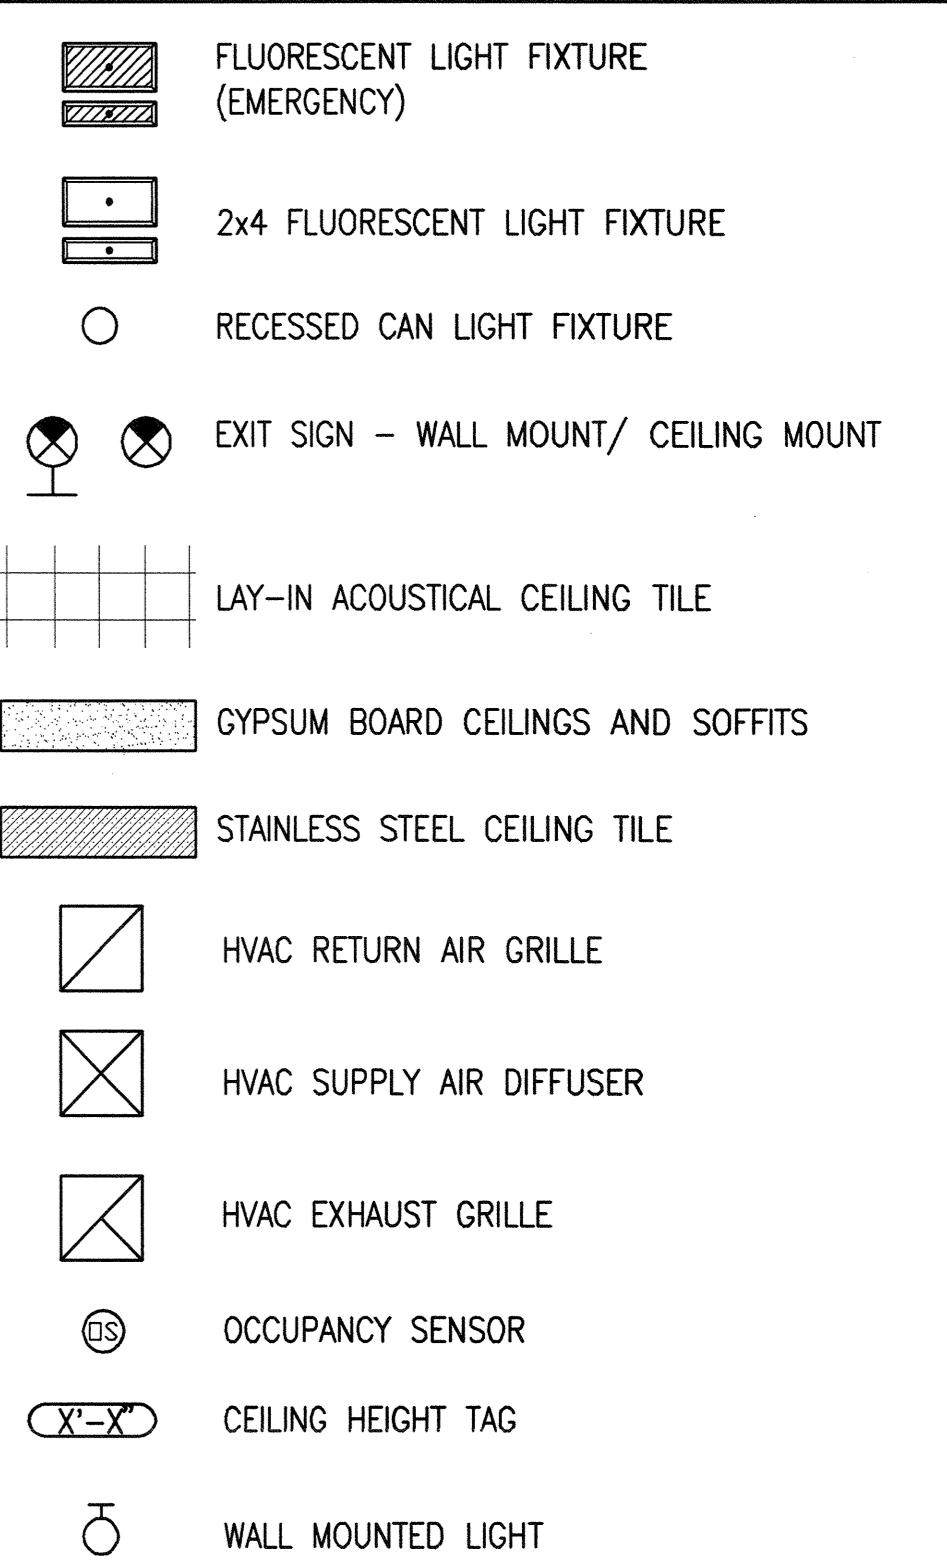


## RCP KEYNOTES

1. EXPOSED STRUCTURE. SEE FINISH PLAN AND SCHEDULE FOR MORE INFORMATION.
2. CURTAIN TRACK.

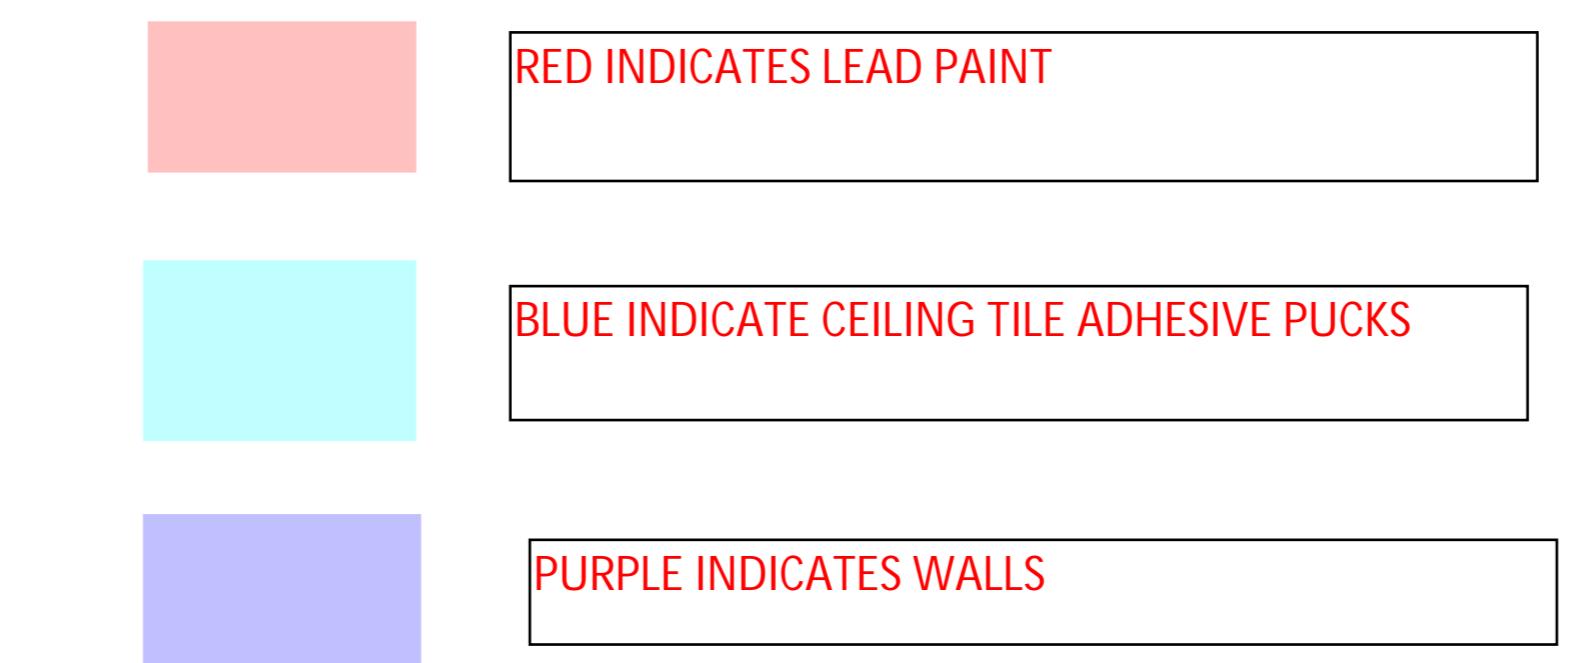

FIRST FLOOR  
REFLECTED CEILING PLAN

SCALE: 1/8" = 1'-0"

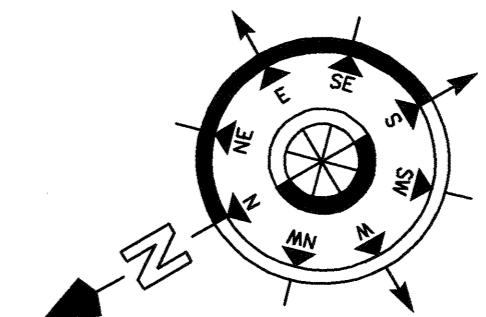

REVISION NO.	REVISION DESCRIPTION
1	
2	
