



U.S. Department of Veterans Affairs

Baltimore National Cemetery

Construct Columbarium, InGround Cremains & Misc. Site Improvements

PROJECT NUMBER: 802-CM3-021

BID SET- FOR CONSTRUCTION
MAY 20, 2016

OWNER
DEPARTMENT OF VETERANS AFFAIRS
NATIONAL CEMETERY ADMINISTRATION

SHEET INDEX

SHEET	DWG.	SHEET TITLE
1	X-1.0	COVER SHEET / INDEX OF DRAWINGS
2	B-1.0	EXISTING CONDITIONS PLAN
3	B-1.1	EXISTING CONDITIONS PLAN
4	D-1.0	SECTION Q DEMOLITION STAGING PLAN
5	D-1.1	MAIN ENTRANCE AND FLAGPOLE AREA DEMOLITION PLAN
6	L-1.0	SECTION Q SITE GRADING, SIGNAGE AND PLANTING PLAN
7	L-1.1	SECTION Q SITE GRADING ENLARGEMENT
8	L-1.2	MAIN ENTRANCE AND FLAGPOLE AREA SITE PLAN
9	L-1.3	EROSION AND SEDIMENTATION CONTROL PLAN
10	L-1.4	EROSION AND SEDIMENTATION CONTROL DETAILS
11	L-1.5	EROSION AND SEDIMENTATION CONTROL DETAILS
12	L-1.6	STORMWATER MANAGEMENT PLAN
13	L-1.7	STORMWATER MANAGEMENT PROFILES
14	L-1.8	FOUNDATION DRAIN AND UTILITY PLAN
15	L-1.9	STORMWATER MANAGEMENT DETAILS
16	I-1.10	TEMPORARY CONSTRUCTION ACCESS SITE PLAN
17	L-2.0	ENTRANCE ROAD LAYOUT PLAN
18	L-2.1	ENTRANCE ROAD PROFILE
19	L-2.2	COLUMBARIUM AND CREMAIN LAYOUT PLAN
20	L-5.0	COLUMBARIUM ELEVATION
21	L-5.1	ROADWAY RETAINING WALL ELEVATION
22	L-5.2	SITE DETAILS
23	L-5.3	SITE DETAILS
24	L-5.4	SITE DETAILS
25	L-5.5	SITE DETAILS
26	L-5.6	SITE DETAILS
27	L-5.7	SITE DETAILS
28	L-5.8	SITE DETAILS
29	S-1.1	STRUCTURAL GENERAL NOTES AND KEY PLAN
30	S-1.2	STRUCTURAL COLUMBARIUM FOUNDATION PLAN
31	S-1.3	STRUCTURAL FOUNDATION PLANS RETAINING WALL ALONG ROADWAY
32	S-2.1	STRUCTURAL SECTIONS AND DETAILS
33	S-2.2	STRUCTURAL SECTIONS AND DETAILS
34	S-3.0	STRUCTURAL TYPICAL DETAILS
35	E-0.1	SYMBOLS, ABBREVIATIONS AND GENERAL NOTES
36	E-1.1	FLAGPOLE-LIGHTING-DEMOLITION
37	E-1.2	FLAGPOLE-LIGHTING

PROJECT TEAM


NAME	ROLE
MTR LANDSCAPE ARCHITECTS	LANDSCAPE ARCHITECT-LEAD DESIGNER
KCI TECHNOLOGIES	CIVIL/MEP/STRUCTURAL ENGINEER-SUBCONSULTANT

GENERAL NOTES


- A. ALL WORK SHALL COMPLY WITH THE REQUIREMENTS OF APPLICABLE LAWS, ORDINANCES, AND CODES. THE FOLLOWING LIST AGENCIES AND CODES IS NOT INCLUSIVE. OTHERS MAY APPLY REFER TO THE PROJECT MANUAL FOR A FULL LIST.
- ADA - AMERICANS WITH DISABILITIES ACT
ANSI - AMERICAN NATIONAL STANDARDS INSTITUTE
ASTM - AMERICAN SOCIETY OF TESTING AND MATERIALS
BDPW - BALTIMORE DEPARTMENT OF PUBLIC WORKS
DOE - US DEPARTMENT OF ENERGY
EPA - US ENVIRONMENTAL PROTECTION AGENCY
MDE - MARYLAND DEPARTMENT OF THE ENVIRONMENT
MHT - MARYLAND HISTORIC TRUST
NEC - NATIONAL ELECTRIC CODE
NEPA - NATIONAL ENVIRONMENTAL POLICY ACT
NFPA - NATIONAL FIRE PREVENTION ASSOCIATION
NSF - NSF INTERNATIONAL
OSHA - OCCUPATIONAL SAFETY AND HEALTH ADMINISTRATION
SHA - MARYLAND STATE HIGHWAY ADMINISTRATION
- B. CONTRACTOR SHALL BE RESPONSIBLE FOR ANY APPLICABLE PERMITS.
- C. THE CONTRACTOR SHALL CAREFULLY STUDY AND COMPARE THE INDIVIDUAL CONTRACT DOCUMENTS AND REPORT AT ONCE IN WRITING TO THE COR ANY DEFICIENCIES. THE CONTRACTOR SHALL REQUIRE EACH SUBCONTRACTOR TO LIKEWISE STUDY THE DOCUMENTS AND IMMEDIATELY REPORT ANY DEFICIENCIES. CONTRACTOR TO FIELD VERIFY ALL EXISTING CONDITIONS AND PROPOSED POINT OF CONNECTION (P.O.C.) LOCATIONS AND REPORT ANY DISCREPANCY TO THE COR IMMEDIATELY.
- D. CONTRACTOR IS RESPONSIBLE FOR ALL MEANS AND METHODS OF CONSTRUCTION AND SHALL COORDINATE ALL CONSTRUCTION EFFORTS WITH COR'S REQUIREMENTS.
- E. MATERIALS INDICATED TO BE DEMOLISHED AND WASTE MATERIALS ENCOUNTERED IN THE WORK SHALL BE LEGALLY DISPOSED OF OFF SITE BY CONTRACTOR.
- F. PROTECT TREES AND OTHER NATURAL FEATURES TO REMAIN. SEE 01 57 19 TEMPORARY ENVIRONMENTAL CONTROLS.
- G. PROTECT EXISTING LANDSCAPING, BENCH MARKS, UTILITIES, SIDEWALKS, PAVING AND CURBS FROM EQUIPMENT, VEHICULAR TRAFFIC AND GENERAL CONSTRUCTION ACTIVITIES. DAMAGED ITEMS INTENDED TO REMAIN SHALL BE REPLACED OR REPAIRED AT NO EXPENSE TO THE GOVERNMENT. DISTURBED AREAS SHALL BE RESTORED TO ORIGINAL CONDITION.
- H. NOTIFY UTILITY LOCATOR SERVICE AT LEAST 3 WORKING DAYS PRIOR TO ANY DIGGING OR EXCAVATION. CALL MISS UTILITY : 1-800-257-7777.

BURIAL TABULATION


COLUMBARIUM NICHES	1400
IN-GROUND CREMAINS	320
TOTAL BURIALS	1,720

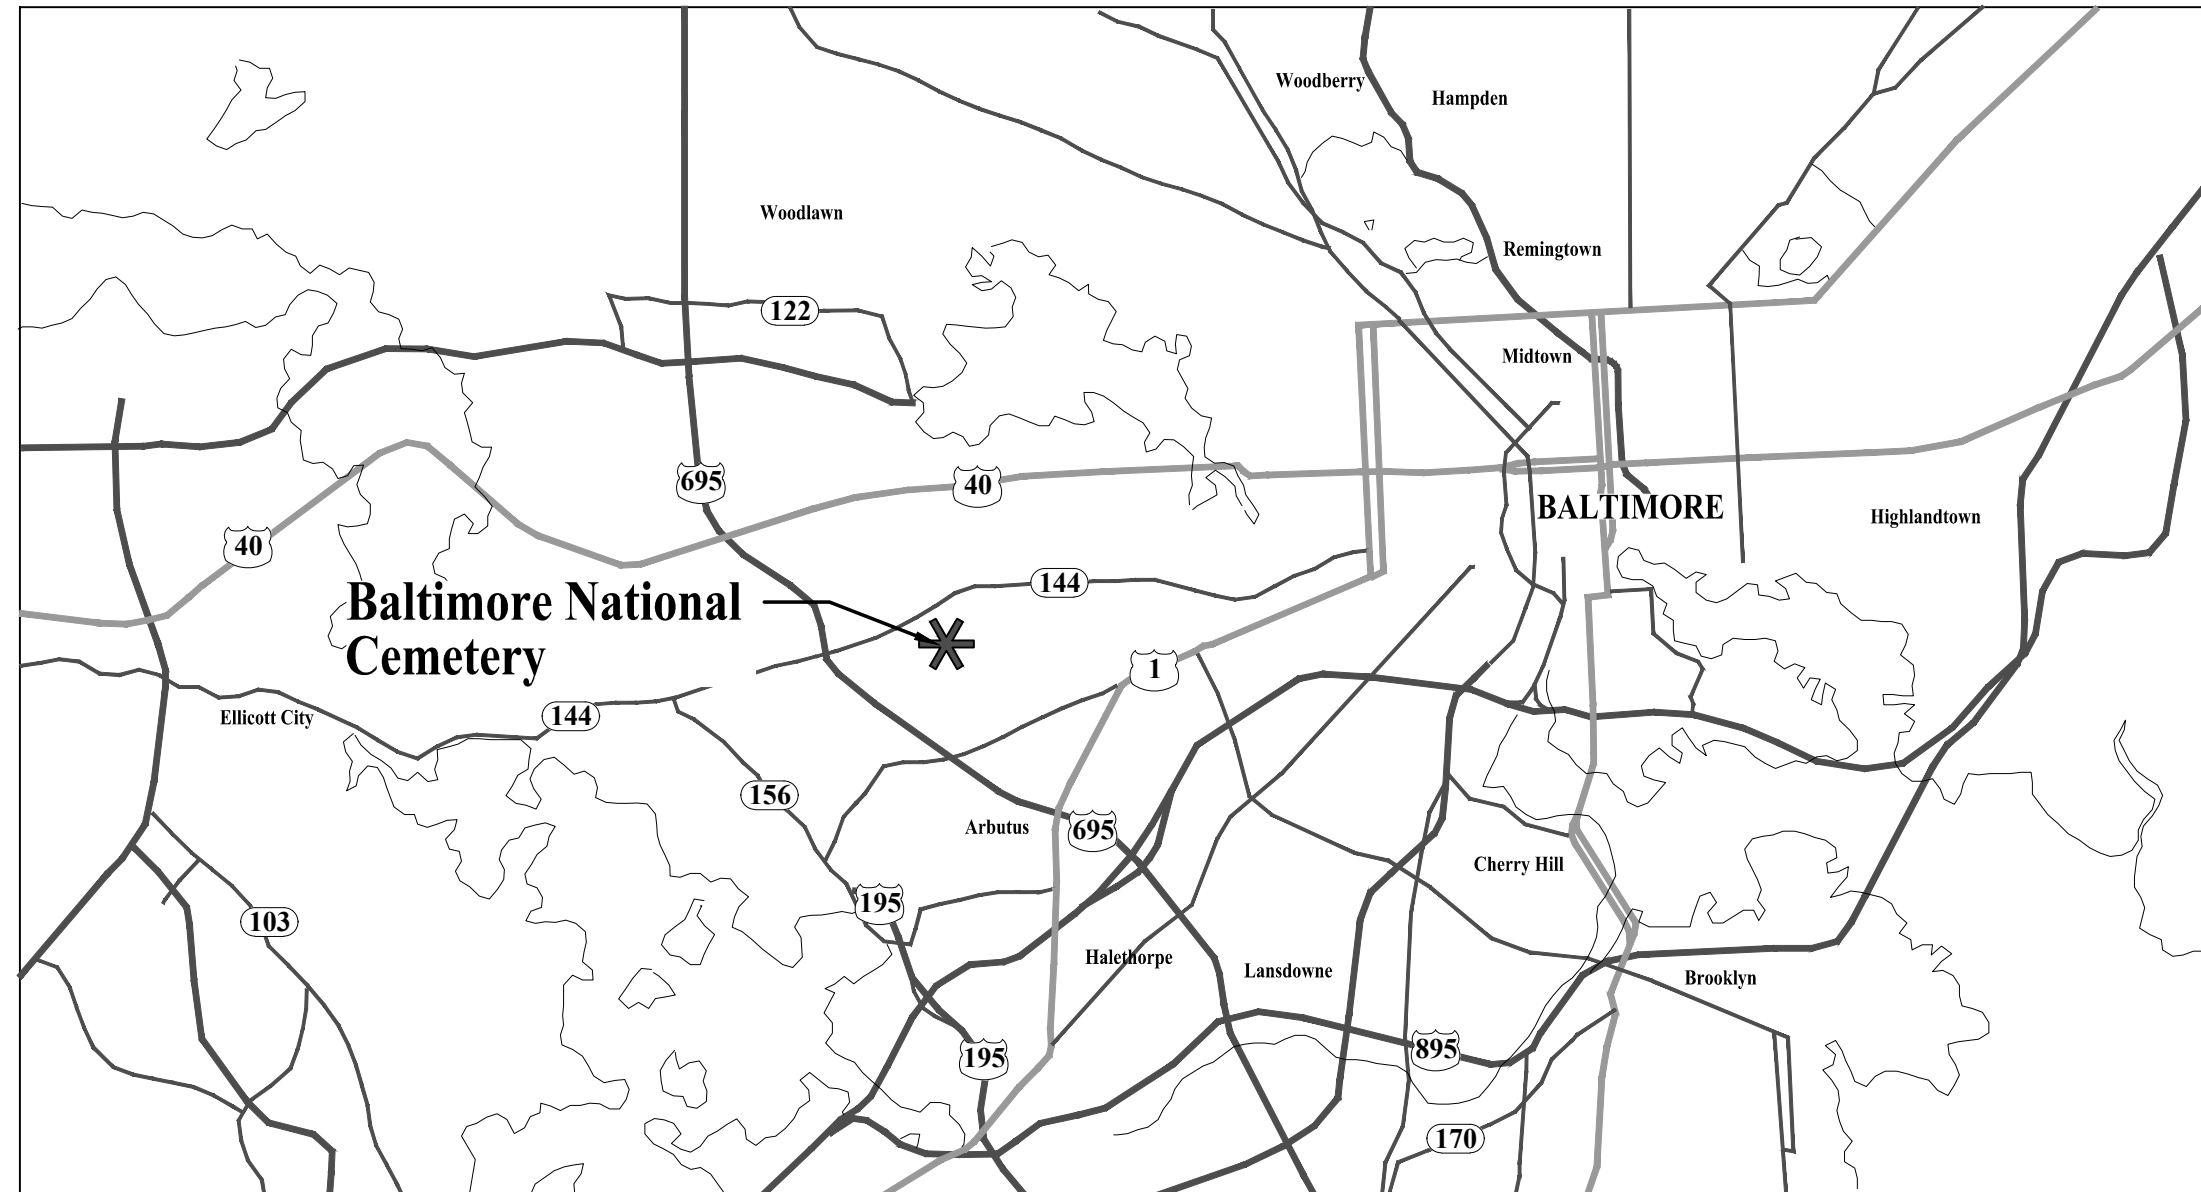

REGIONAL LOCATION MAP
NOT TO SCALE

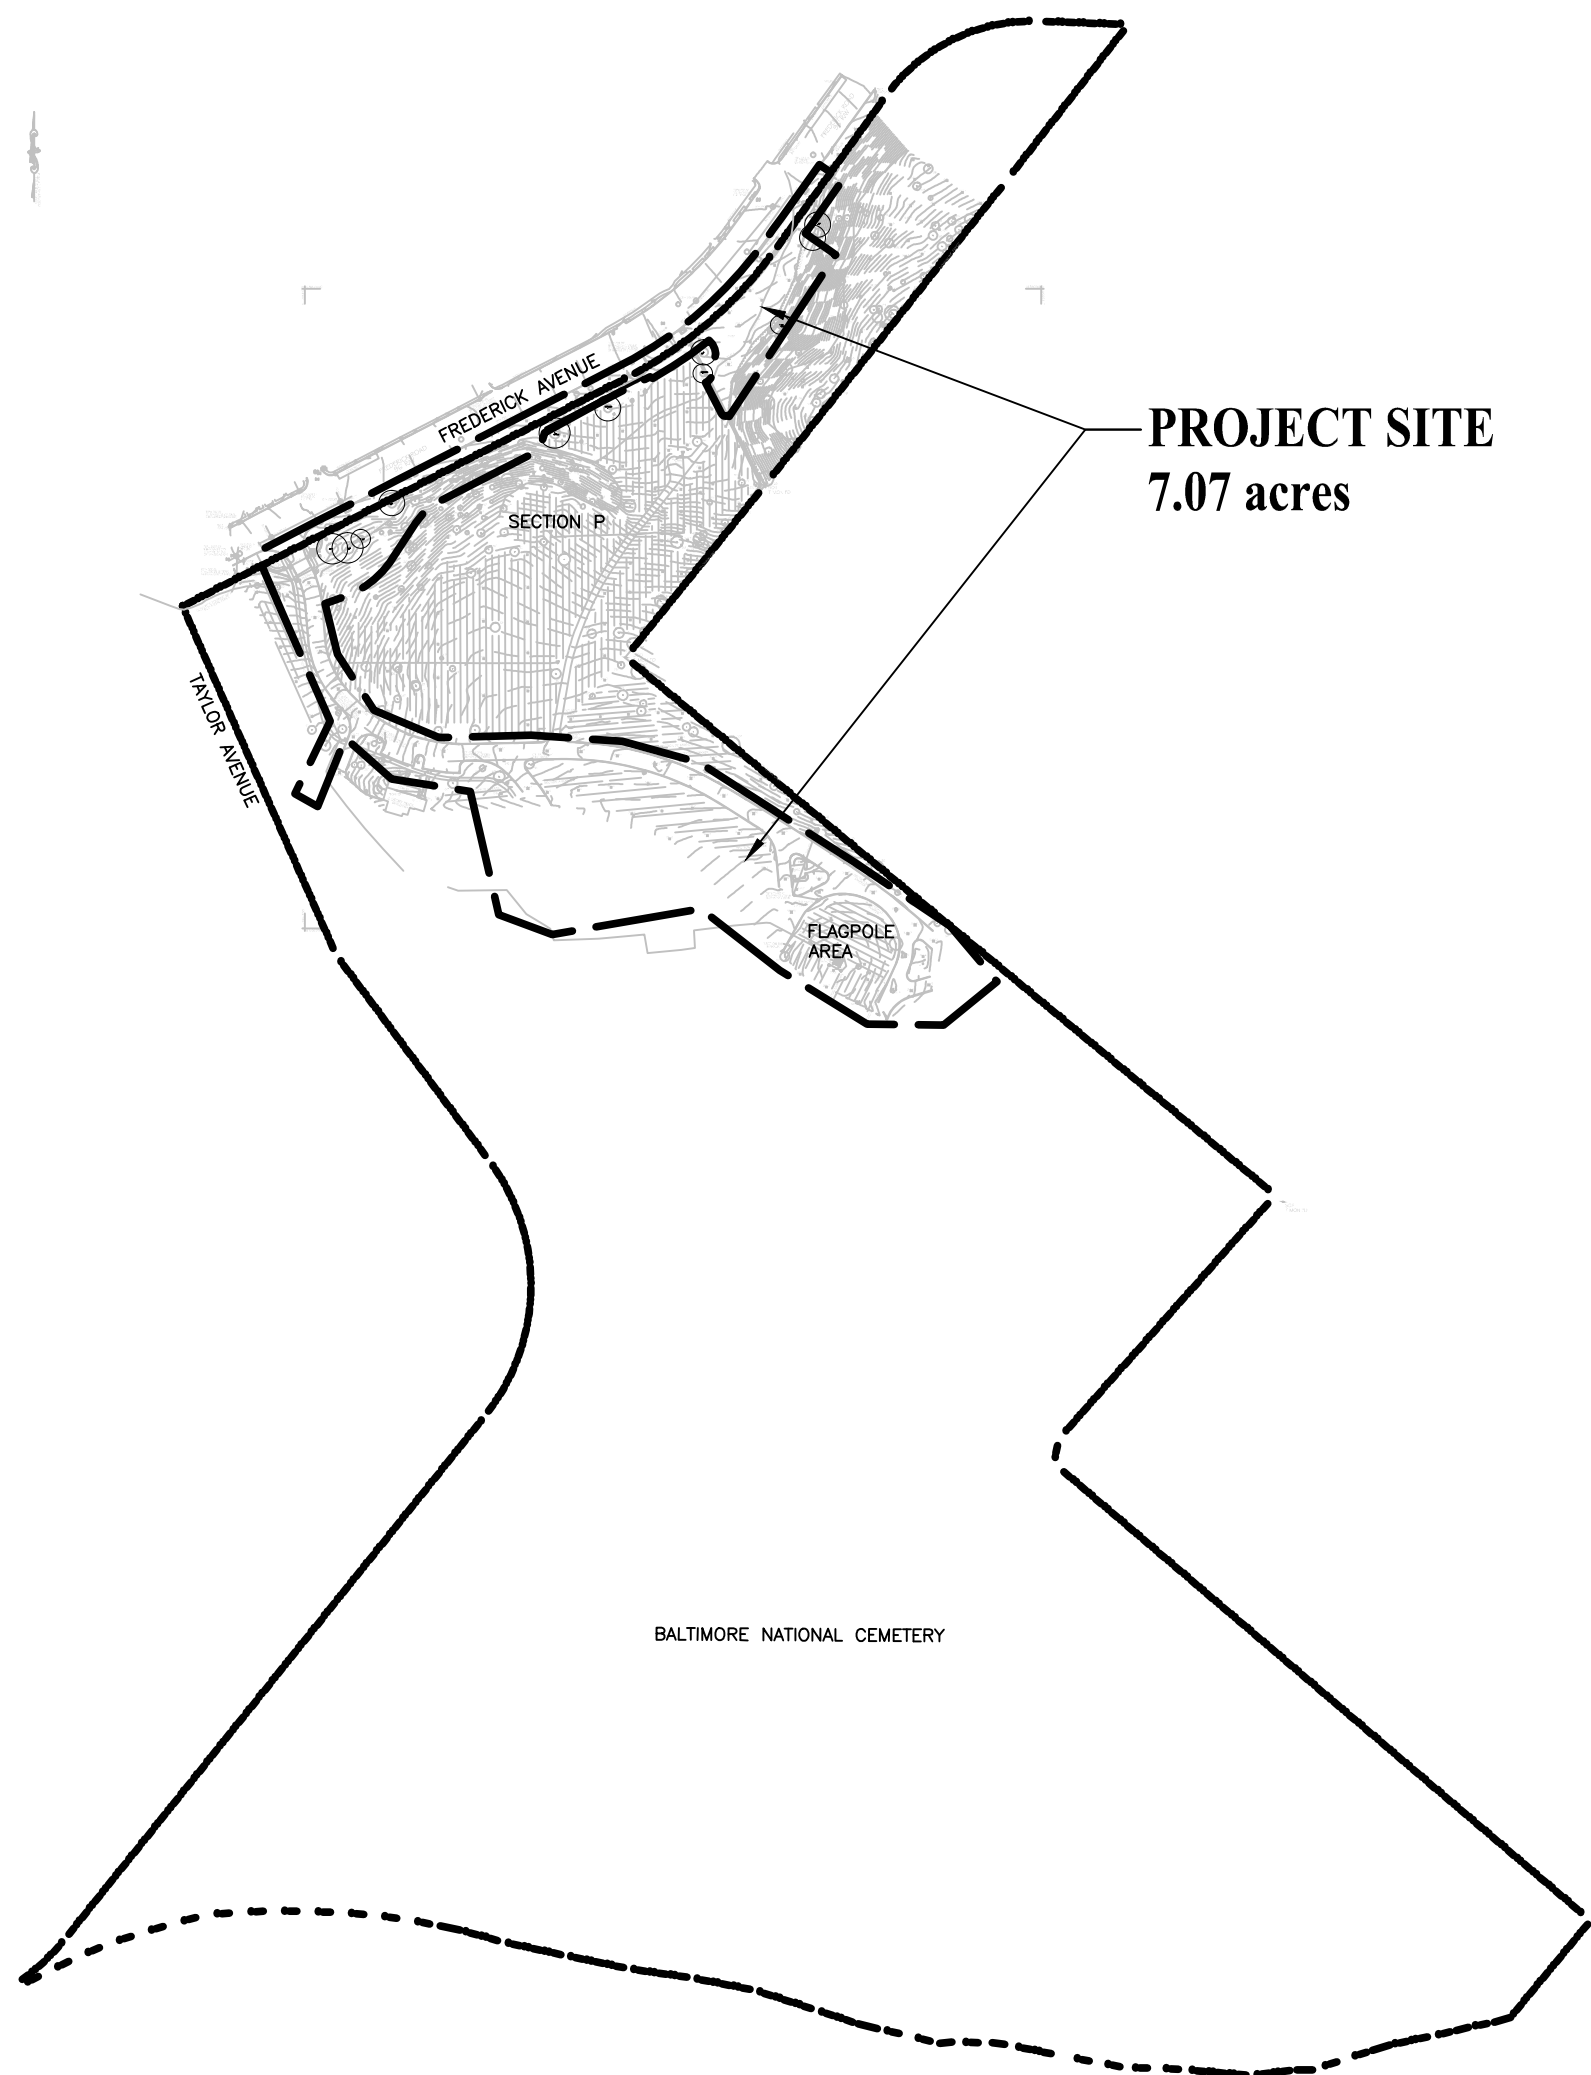

PROJECT SITE MAP
NOT TO SCALE

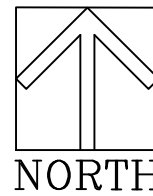

MARYLAND DEPARTMENT OF THE ENVIRONMENT (MDE) NUMBER: 16-SF-0164

CONSULTANTS:



Business
Planners
Scientists
Construction Managers

1000 INTERNATIONAL BLVD
SPRINGFIELD, MD 21152
PHONE: (410) 316-7900
FAX: (410) 316-7901
WWW.KCI.COM



ARCHITECT/ENGINEERS:



101 Bellevue Road Pittsburgh, PA 15229 (412) 931-6455

Drawing Title

COVER SHEET

Approved Project Director

Project Title

Construct Columbarium, InGround
Cremains & Misc. Site Improvements

Date

MAY 20, 2016

Checked

PW/MM

Drawn

PW

Project Number

802-CM3-021

Building Number

Drawing Number

X-1.0

Dwg. 1 of 37

NATIONAL CEMETERY
ADMINISTRATION
OFFICE OF DESIGN
AND CONSTRUCTION

Department of
Veterans Affairs