

MARYLAND DEPARTMENT OF THE ENVIRONMENT (MDE) REFERENCE NUMBER: 16-SF-0164

CONSULTANTS:



LANDSCAPE ARCHITECT:



Drawing Title  
**STORMWATER MANAGEMENT PLAN**

Approved Project Director

Project Title  
**Construct Columbarium, InGround Cremains & Misc. Site Improvements**

Location **Baltimore National Cemetery**  
5501 Frederick Ave. Catonsville, MD 21228

Date  
MAY 20, 2016

Checked  
BCM

Drawn  
JMS

Project Number  
802-CM3-021

Building Number  
-

Drawing Number  
**L-16**  
Dwg. 12 of 37

NATIONAL CEMETERY  
ADMINISTRATION  
OFFICE OF DESIGN  
AND CONSTRUCTION





A


B

C


D

E


F

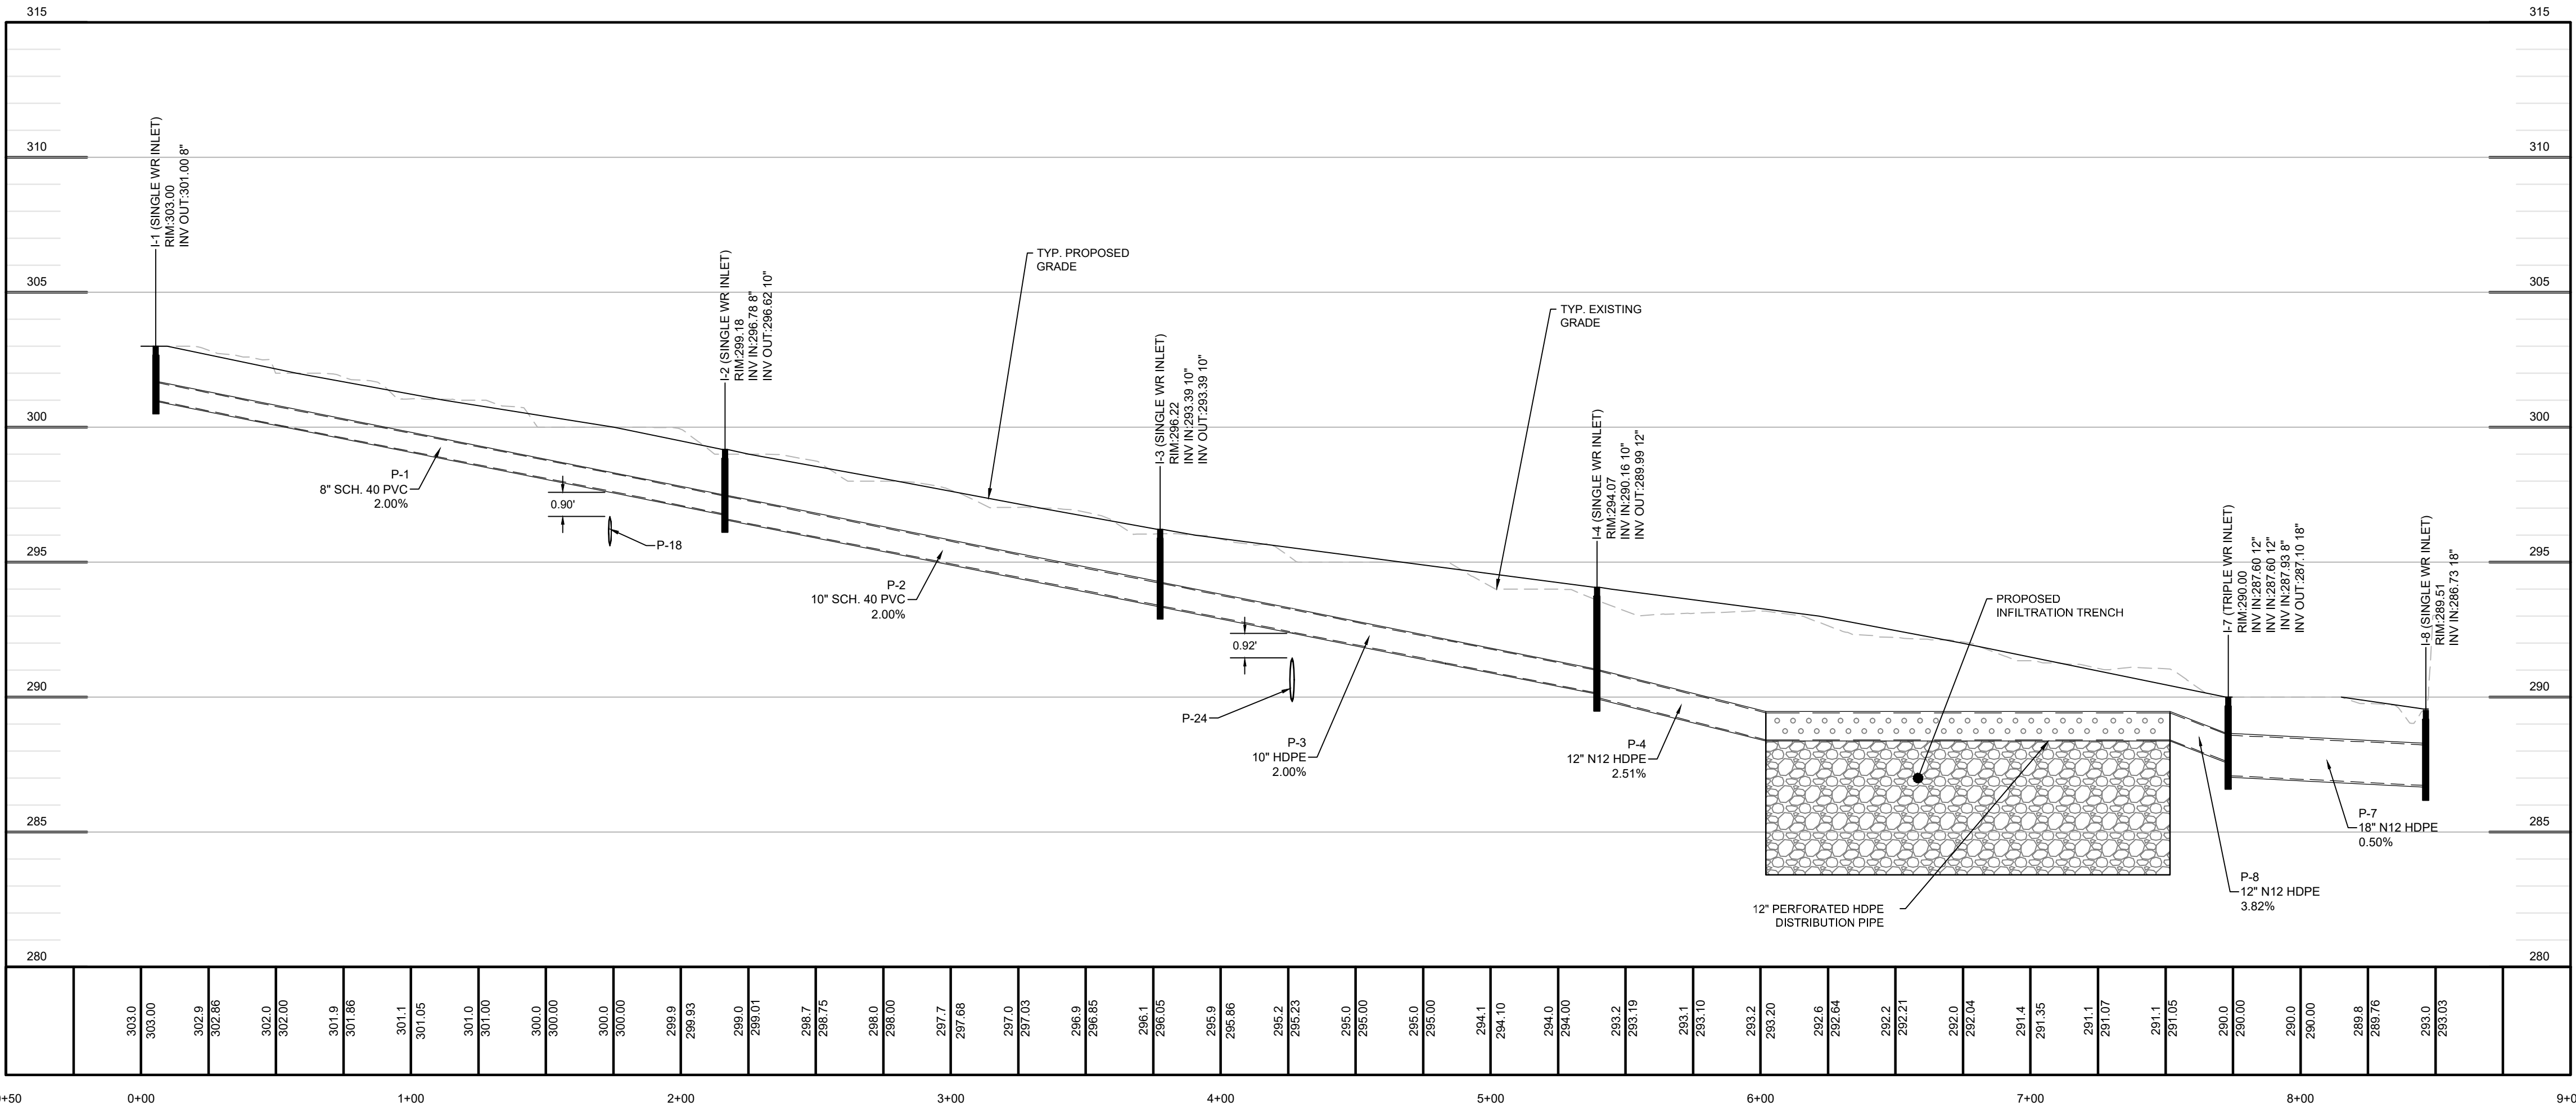

1:1 TO 1:8  
SCALE: 1" = 30' (HORIZ)  
1" = 3' (VERT)

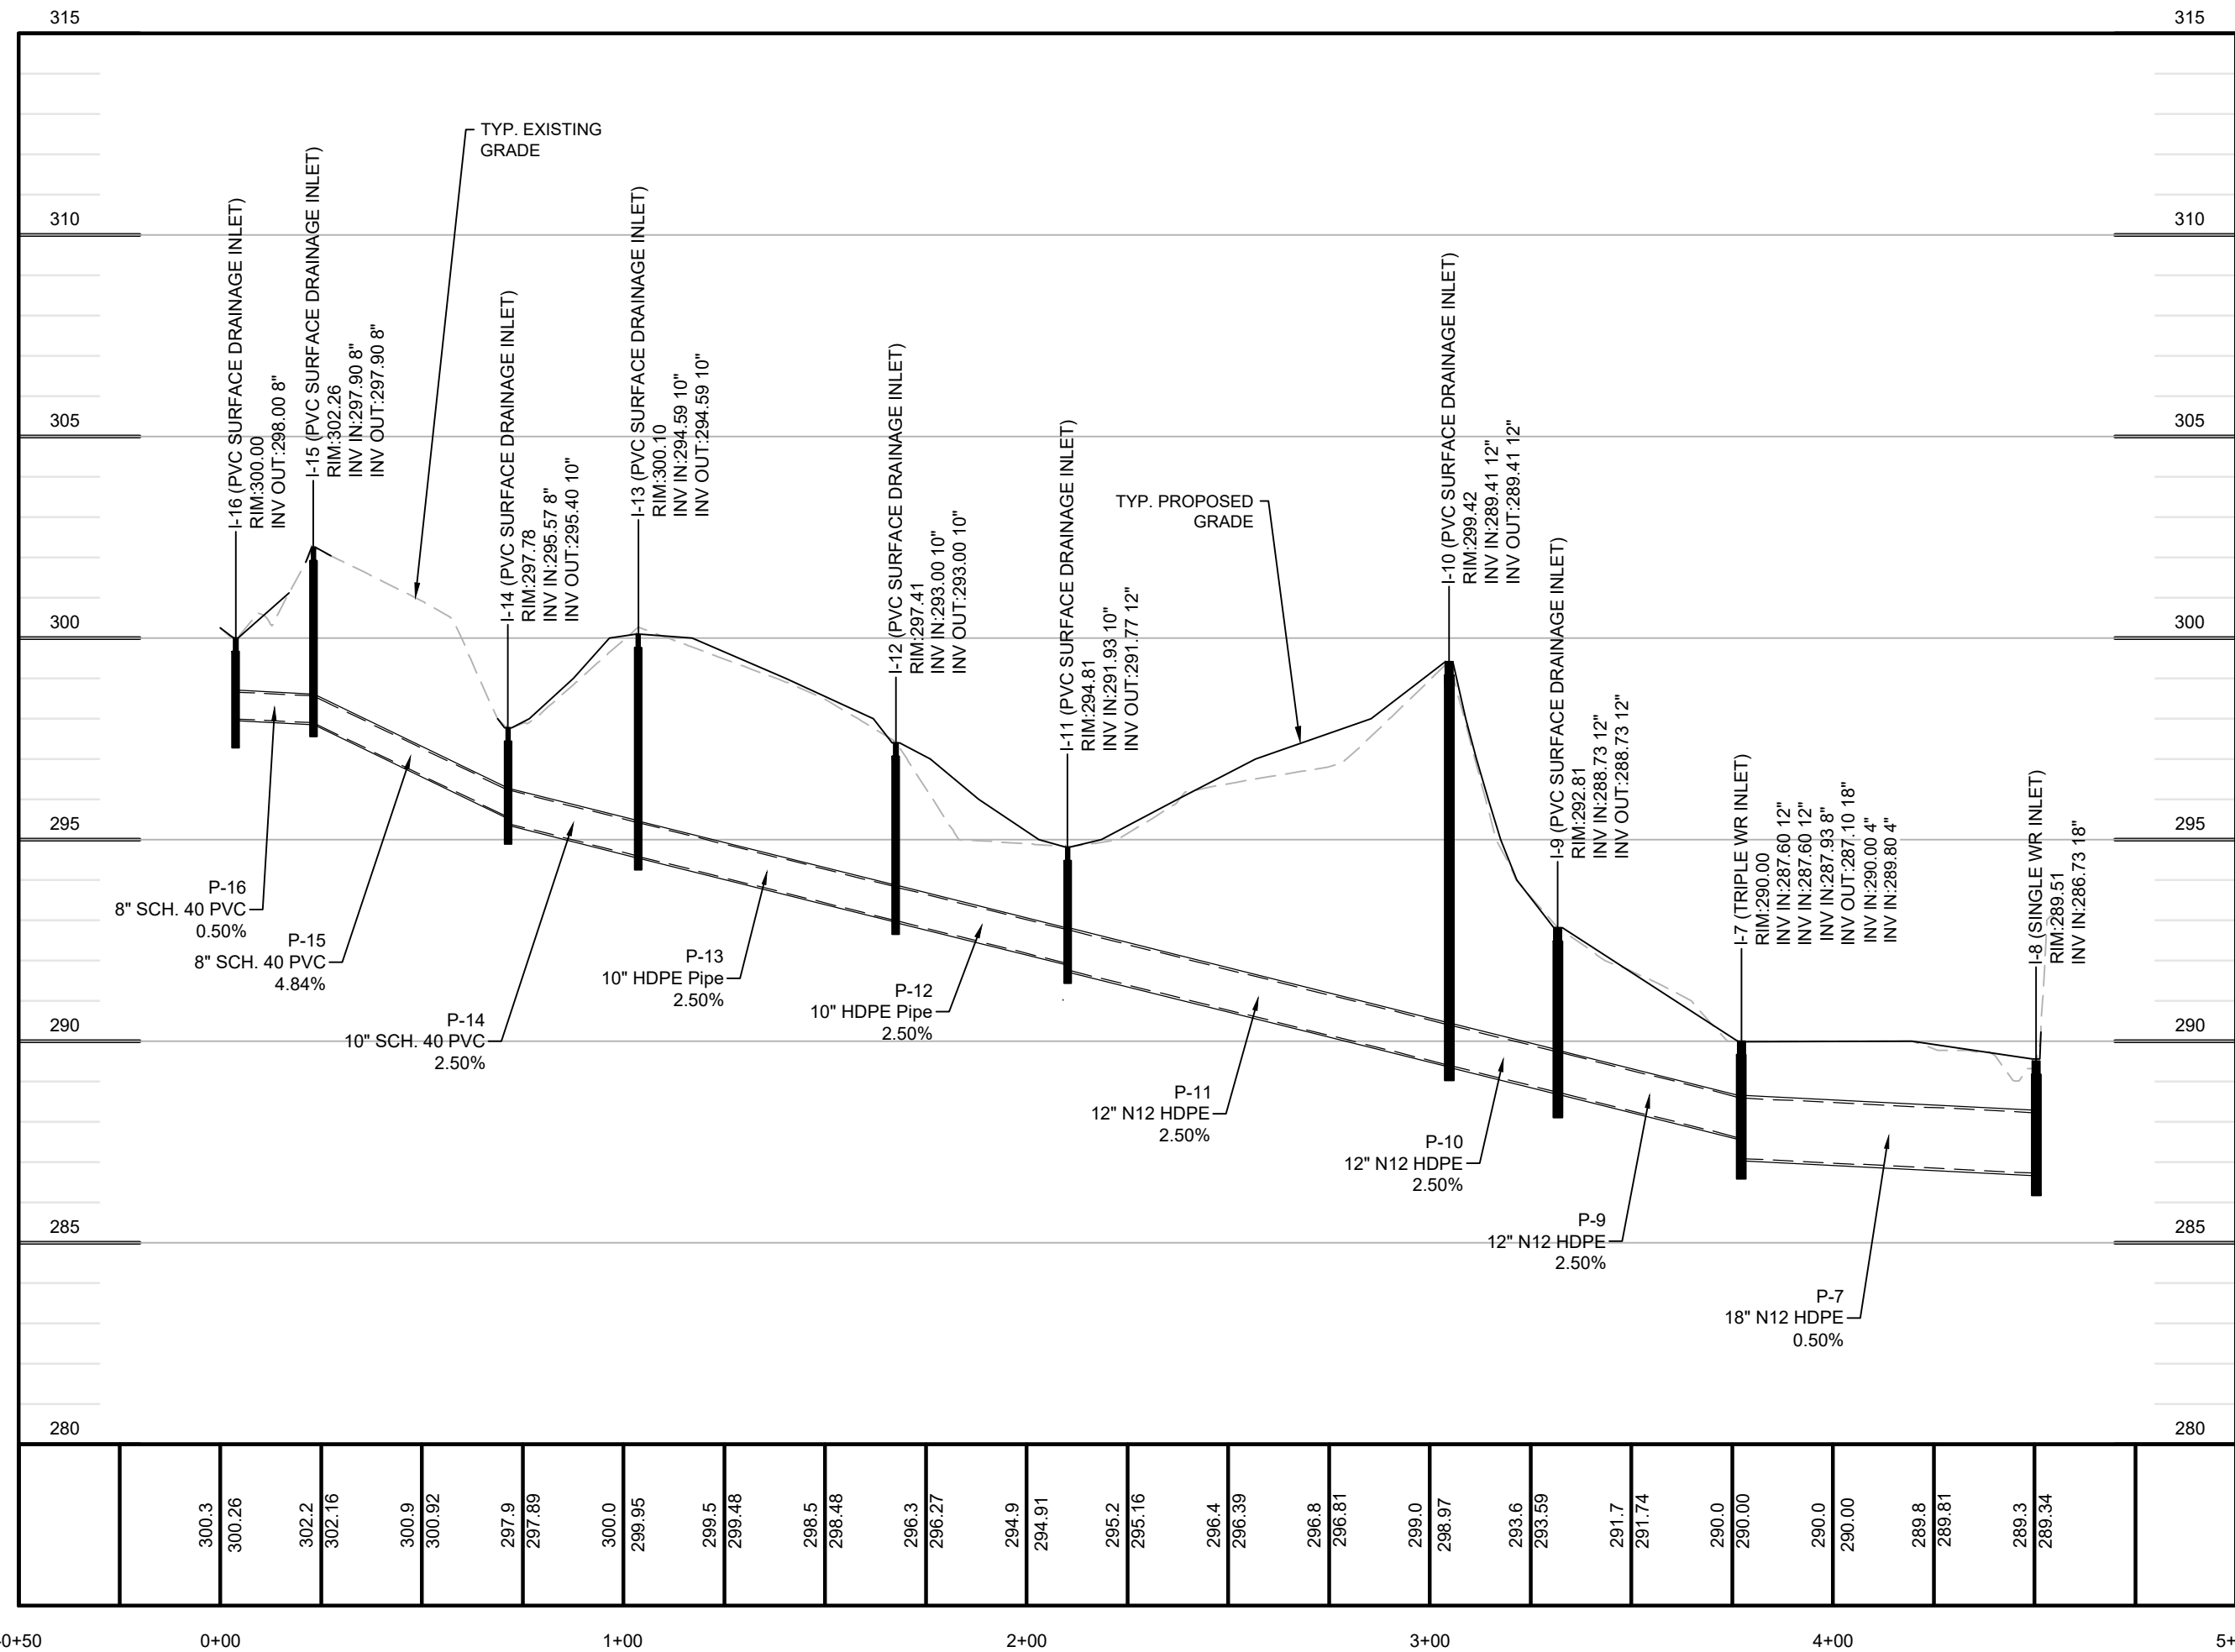




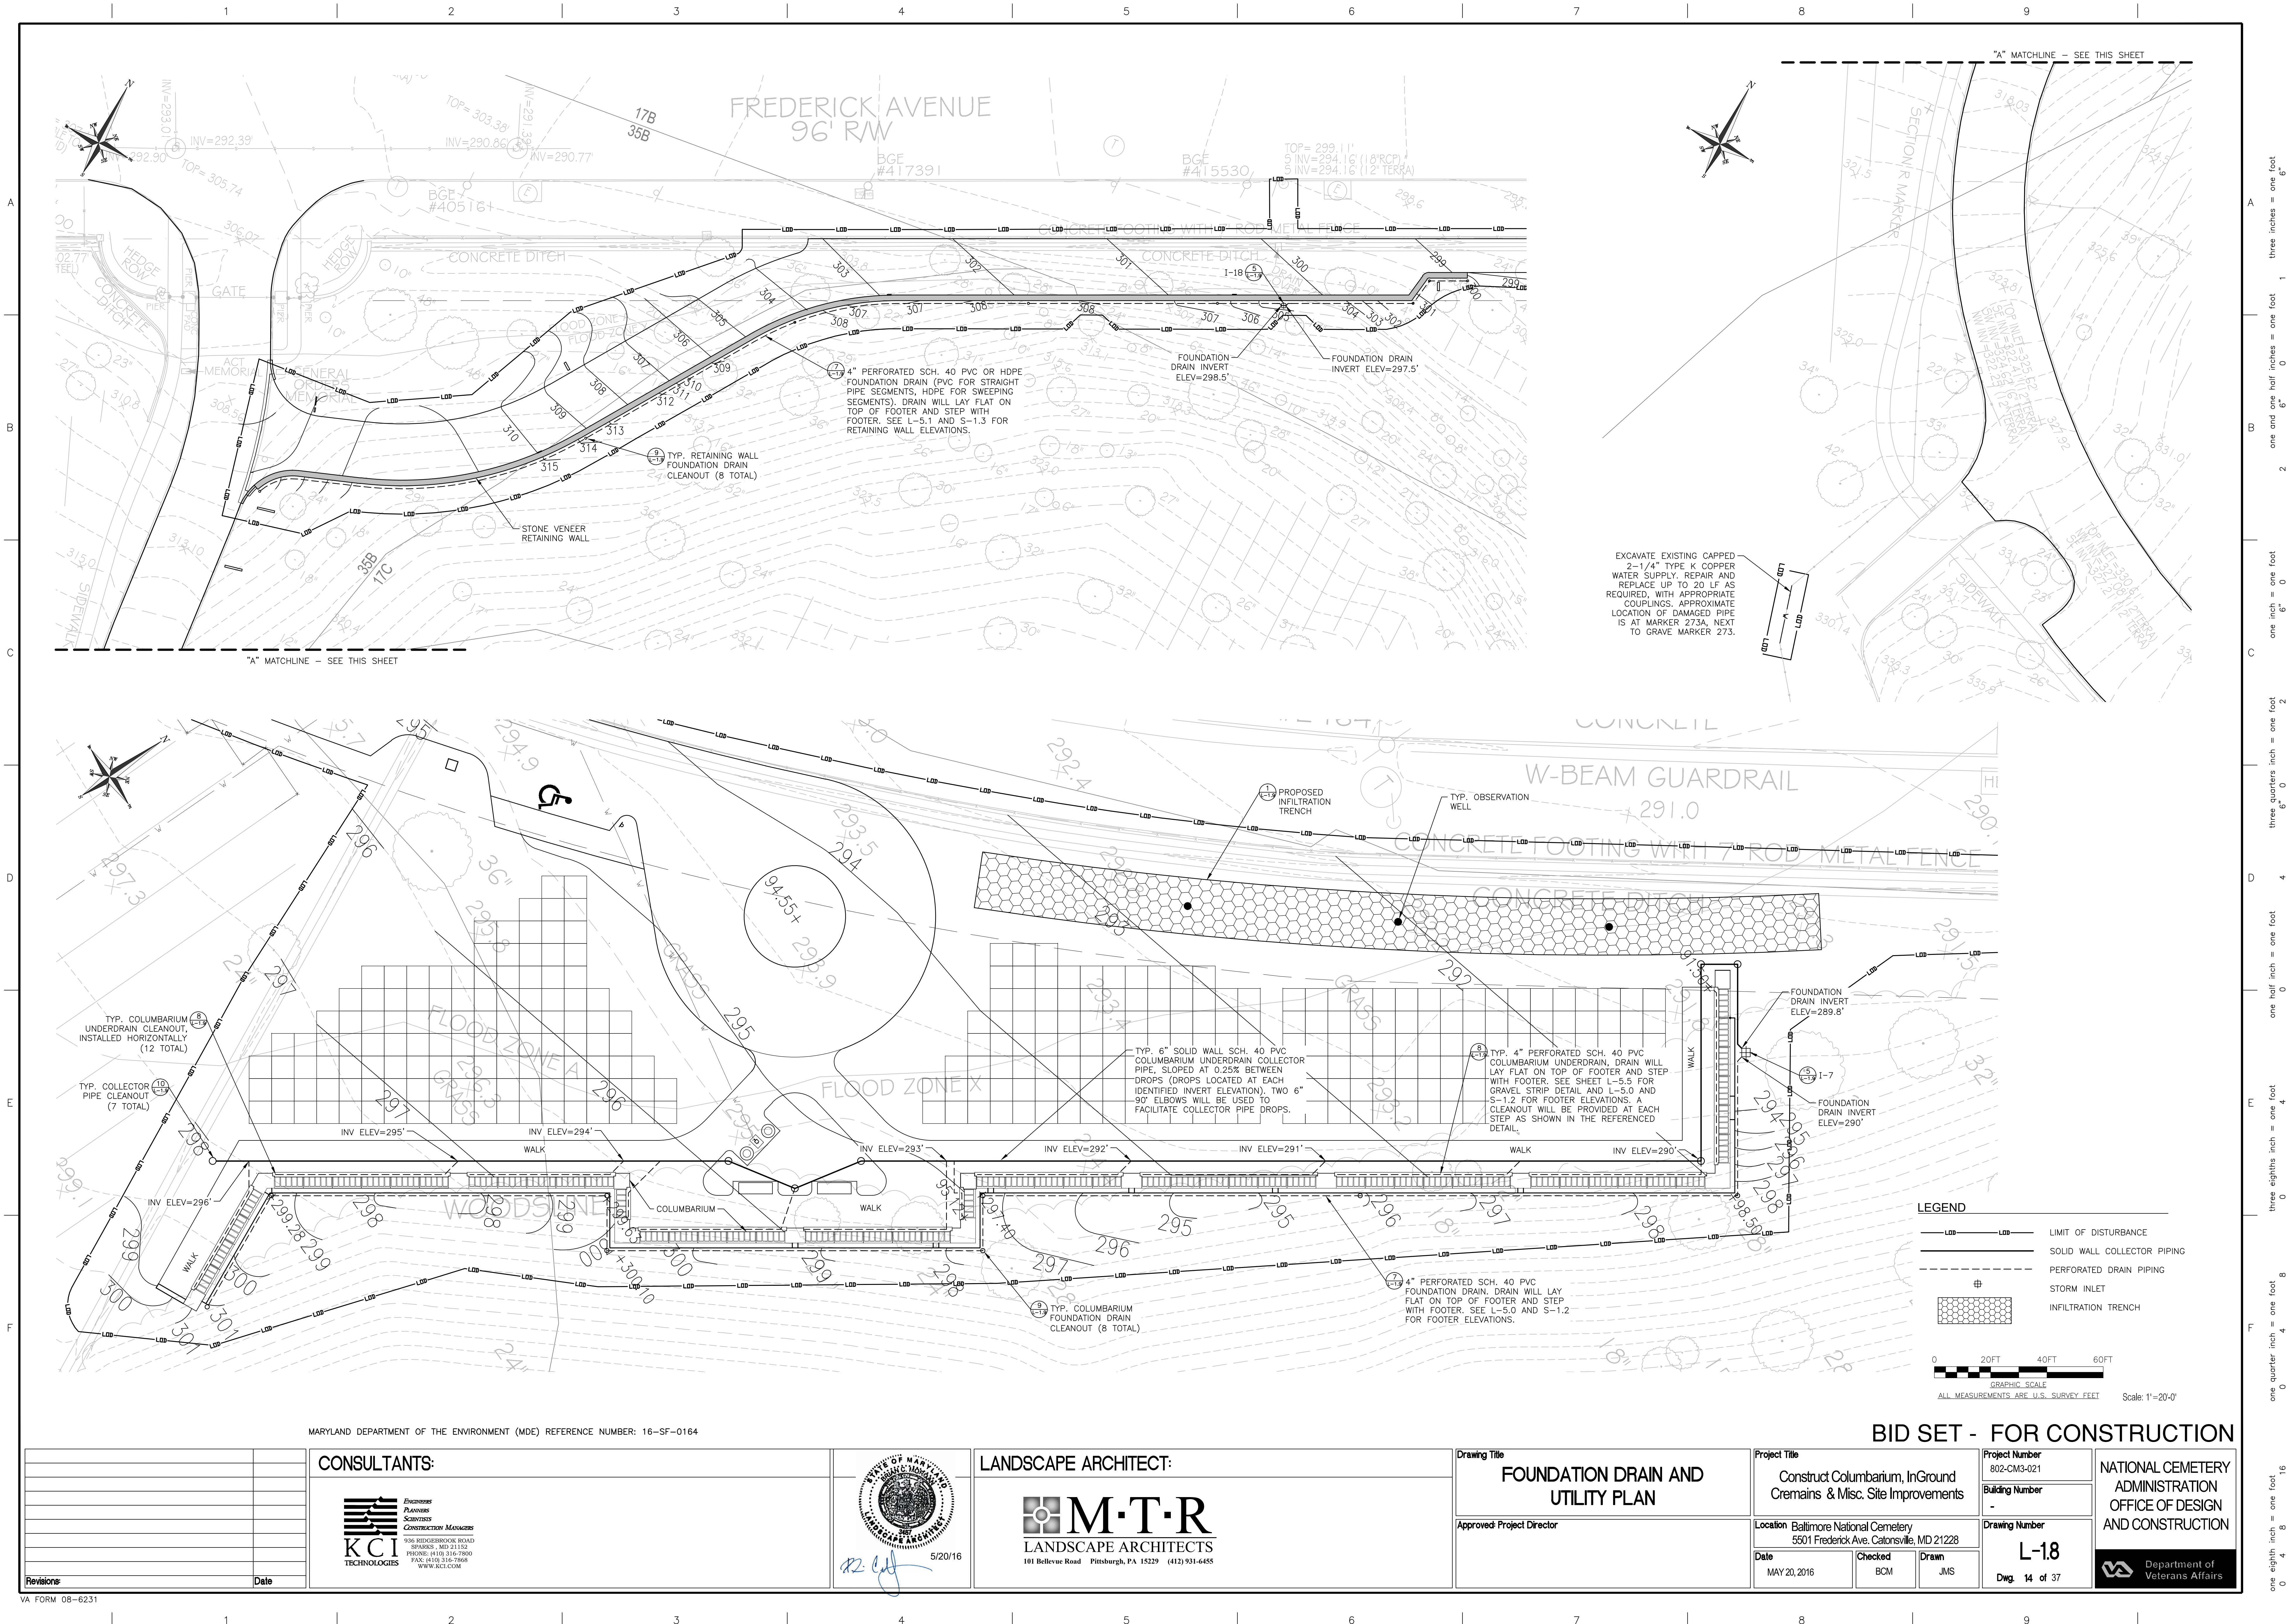

MARYLAND DEPARTMENT OF THE ENVIRONMENT (MDE) REFERENCE NUMBER: 16-SF-0164

CONSULTANTS:

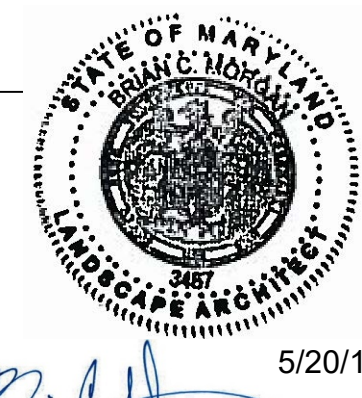

LANDSCAPE ARCHITECT:



Drawing Title  
FOUNDATION DRAIN AND  
UTILITY PLAN

Approved: Project Director

Project Title  
Construct Columbarium, InGround  
Cremains & Misc. Site Improvements

Location Baltimore National Cemetery  
5501 Frederick Ave, Catonsville, MD 21228  
Date MAY 20, 2016  
Checked BCM  
Drawn JMS

Project Number  
802-CM3-021  
Building Number  
-  
Drawing Number  
L-18  
Dwg. 14 of 37

NATIONAL CEMETERY  
ADMINISTRATION  
OFFICE OF DESIGN  
AND CONSTRUCTION

