


Drawing File: \\Projects\1313 Renovate Radiology & SPS VA Shreveport\3 1313 Drawings\RENOVATE RADIOLOGY & SPS - VA SHREVEPORT\Sheets\A104 4TH FLOOR PLAN.dwg  
Plotted by: hamed  
Plotted Date: Jul 20, 2015 - 3:45pm

A three inches = one foot  
B one and one-half inches = one foot  
C one inch = one foot  
D three-quarters inch = one foot  
E one-half inch = one foot  
F three-eighths inch = one foot  
G one-quarter inch = one foot  
H one-eighth inch = one foot

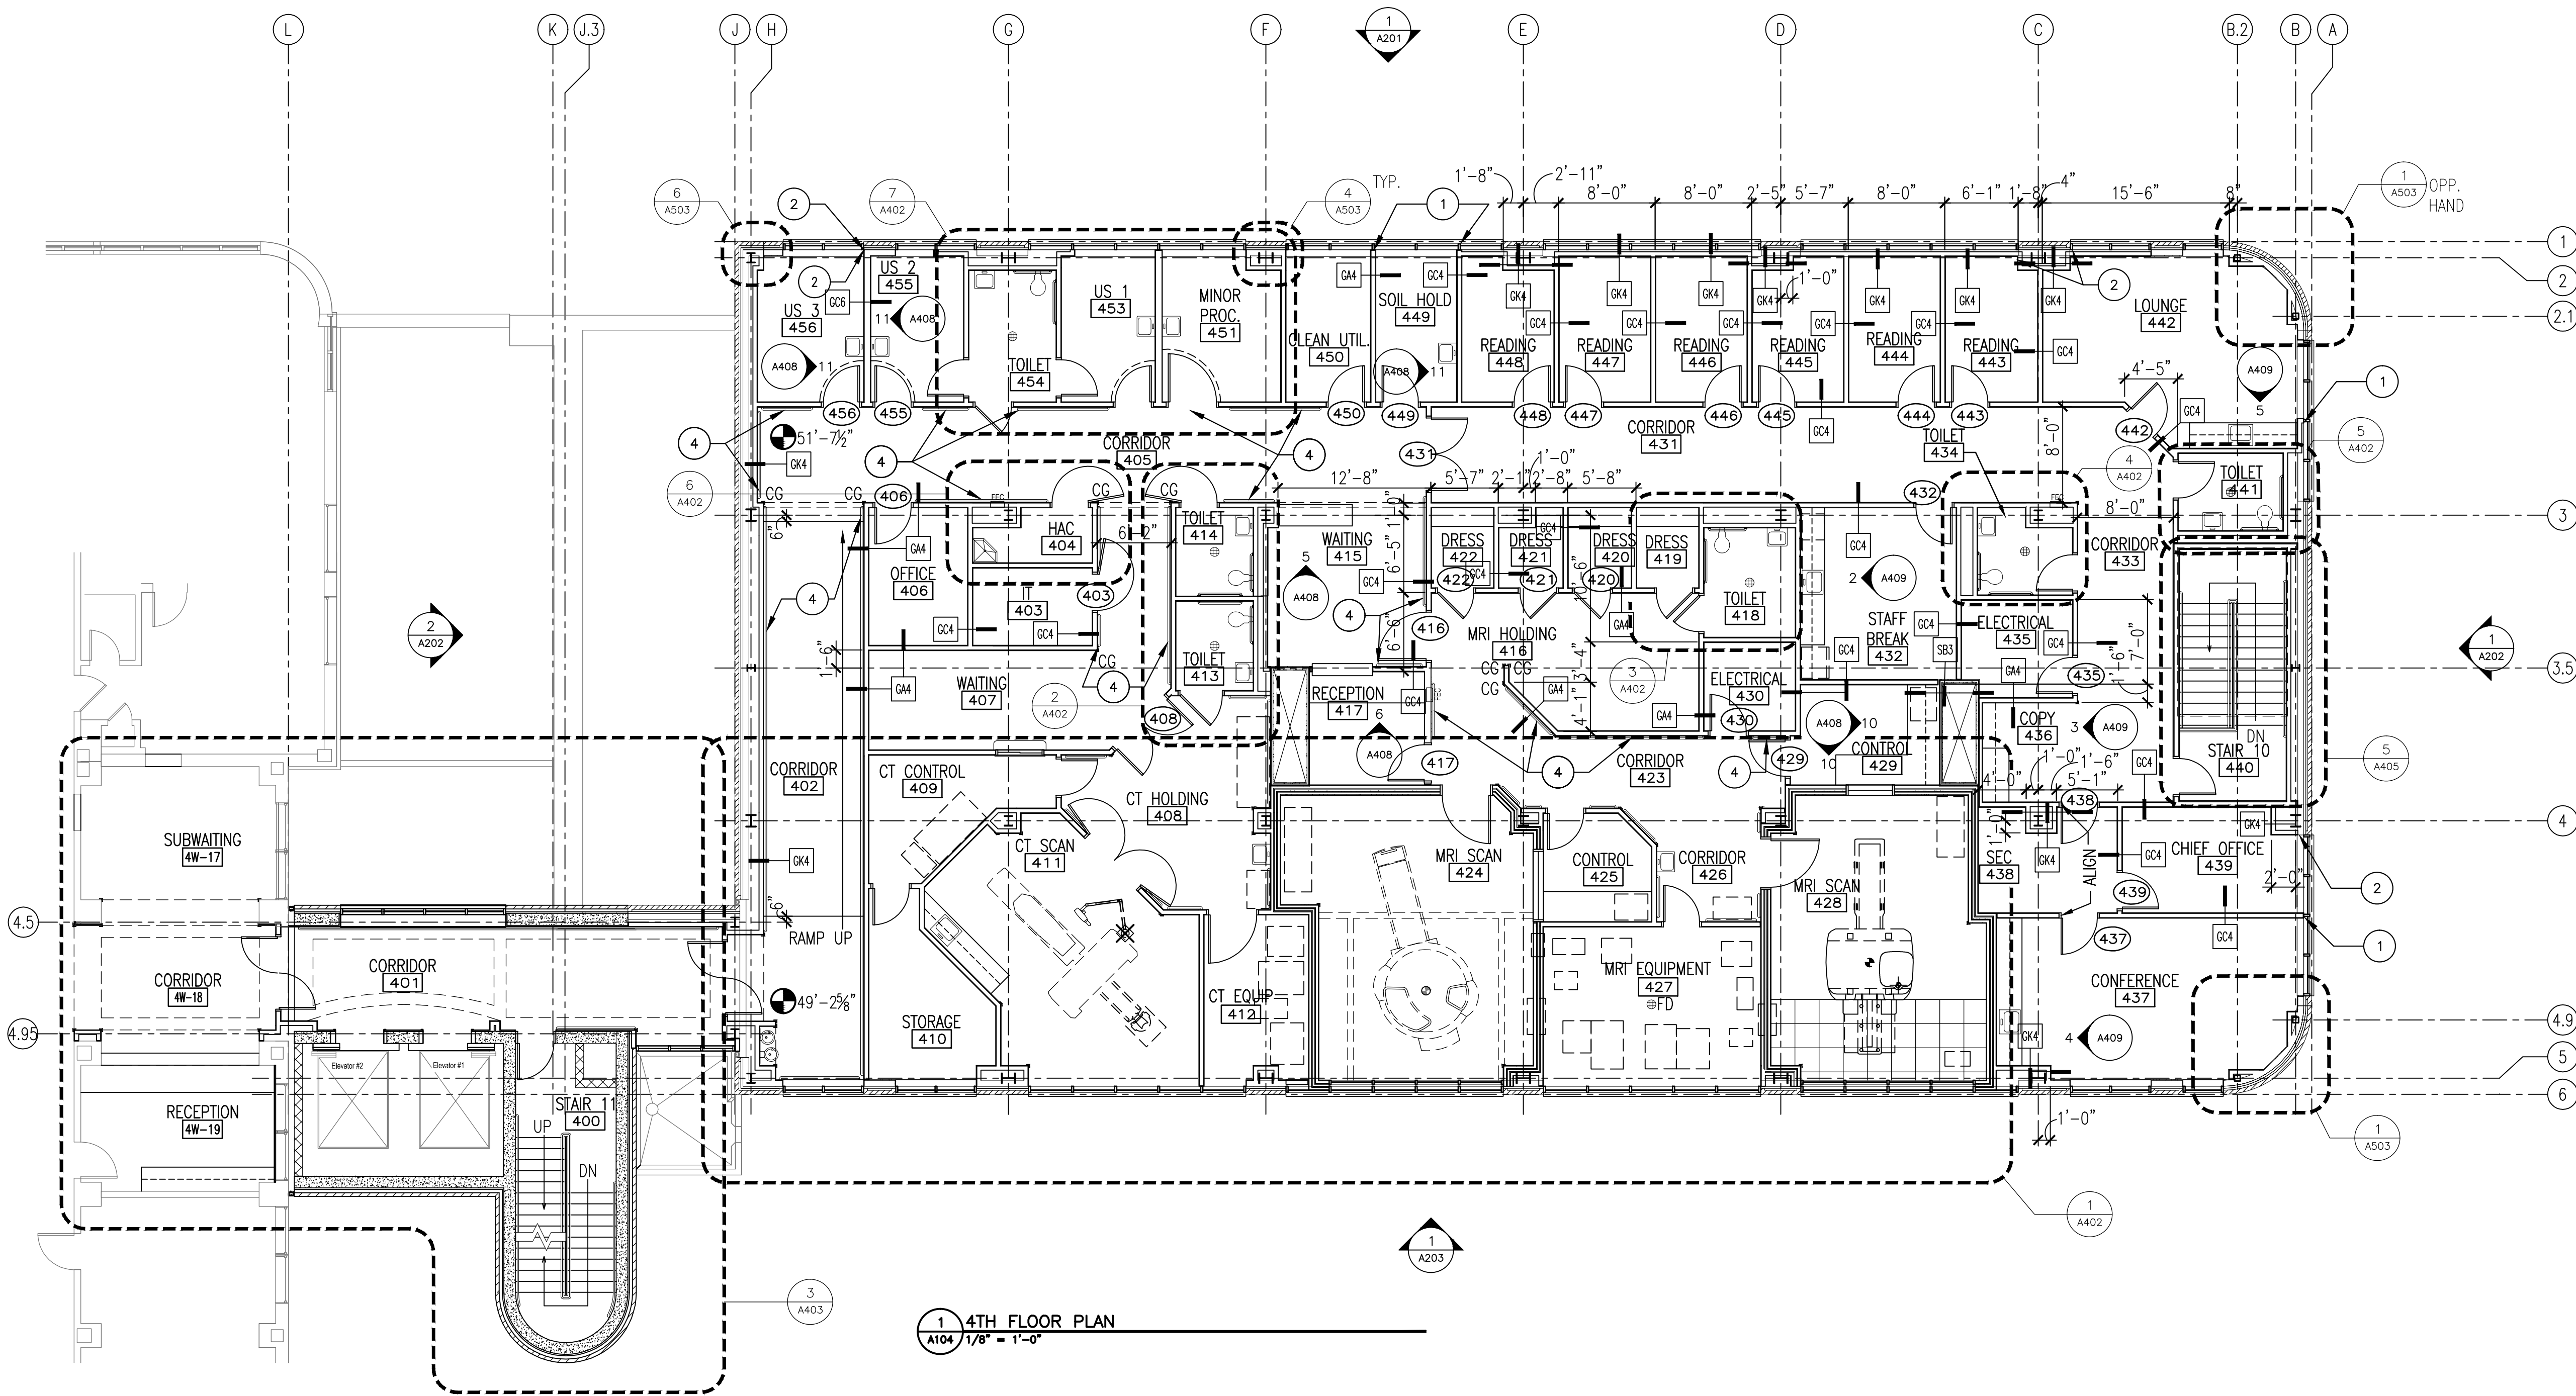

## FLOOR PLAN GENERAL NOTES



1. SEE PARTITION TYPES ON SHEET A501.
2. SEE WINDOW ELEVATIONS ON SHEET A601.
3. SEE DOOR SCHEDULE & ELEVATIONS ON SHEET A600.
4. GENERAL CONTRACTOR IS RESPONSIBLE FOR COORDINATION FOR ROUGH-IN AND SPACE REQUIREMENTS FOR "BASIS OF DESIGN" AND OWNER FURNISHED EQUIPMENT.

## FLOOR PLAN KEY NOTES

1. ALIGN CENTERLINE OF PARTITION WITH CENTERLINE OF MULLION.
2. ALIGN FINISH FACE OF PARTITION WITH FACE OF WINDOW JAMB.
3. INFILL EXISTING OPENING. PROVIDE WALL FINISH AND BASE TO ALIGN WITH AND MATCH EXISTING WHERE NO NEW FINISHES ARE SPECIFIED.
4. CRASHRAIL AND HANDRAIL/WALL GUARD. SEE 11/A508.
5. NEW WALL EXPANSION JOINT AND COVER. SEE 6/A506.
6. NEW FLOOR EXPANSION JOINT AND COVER. SEE 5/A506.
7. ALIGN FINISH FACE OF NEW PARTITION WITH FINISH FACE OF EXISTING PARTITION.
8. NEW CURTAINWALL CUSTOM TO MATCH EXISTING.
9. COORDINATE EXACT LOCATION OF NEW PARTITION WITH PLUMBING OR MECHANICAL WORK. FINISH NEW PARTITION TO MATCH EXISTING.

## NEW WORK LEGEND

- NEW CONSTRUCTION
- EXIST CONSTRUCTION (TO REMAIN)
- NEW DOOR
- EXIST DOOR (TO REMAIN)
- 1 — PARTITION TYPE, SEE DWG A501
- 1 — NEW WORK KEYNOTES
- A — WINDOW TYPE

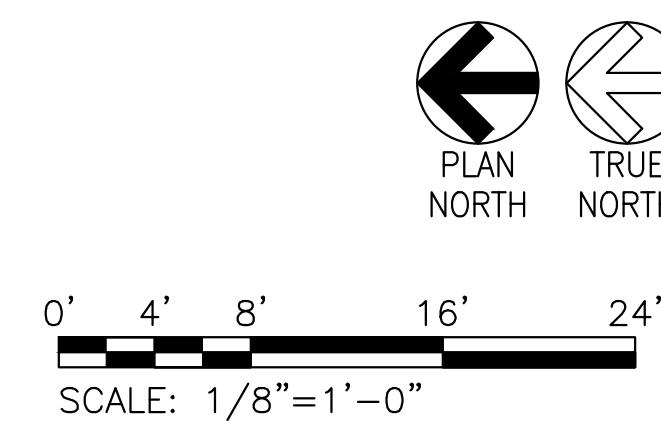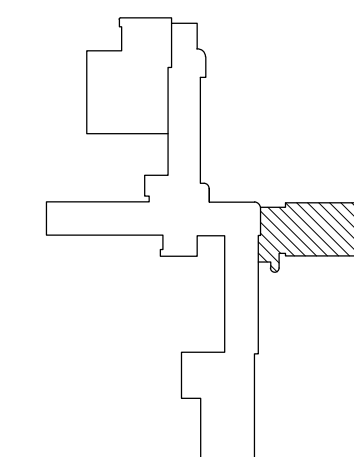

## FINAL SUBMITTAL

		CONSULTANTS:			ARCHITECT:  590 Means Street NW, Suite 200 Atlanta, GA 30318 404.214.9774	Drawing Title: 4TH FLOOR PLAN		Project Title: EXPAND RADIOLOGY AND SPS OVERTON BROOKS VAMC		Project Number: 667-083		OFFICE OF CONSTRUCTION AND FACILITIES MANAGEMENT 			
						Approved: Project Director		Location: SHREVEPORT, LA		Building Number: 1			Drawing Number:  A104  Dwg. 18 of 160		
								Date: 07-20-2015		Checked: XX				Drawn: XX	
Revisions:		Date													