




4 WALL SECTION @ CURTAINWALL
A301 $\frac{3}{4}'' = 1'-0''$

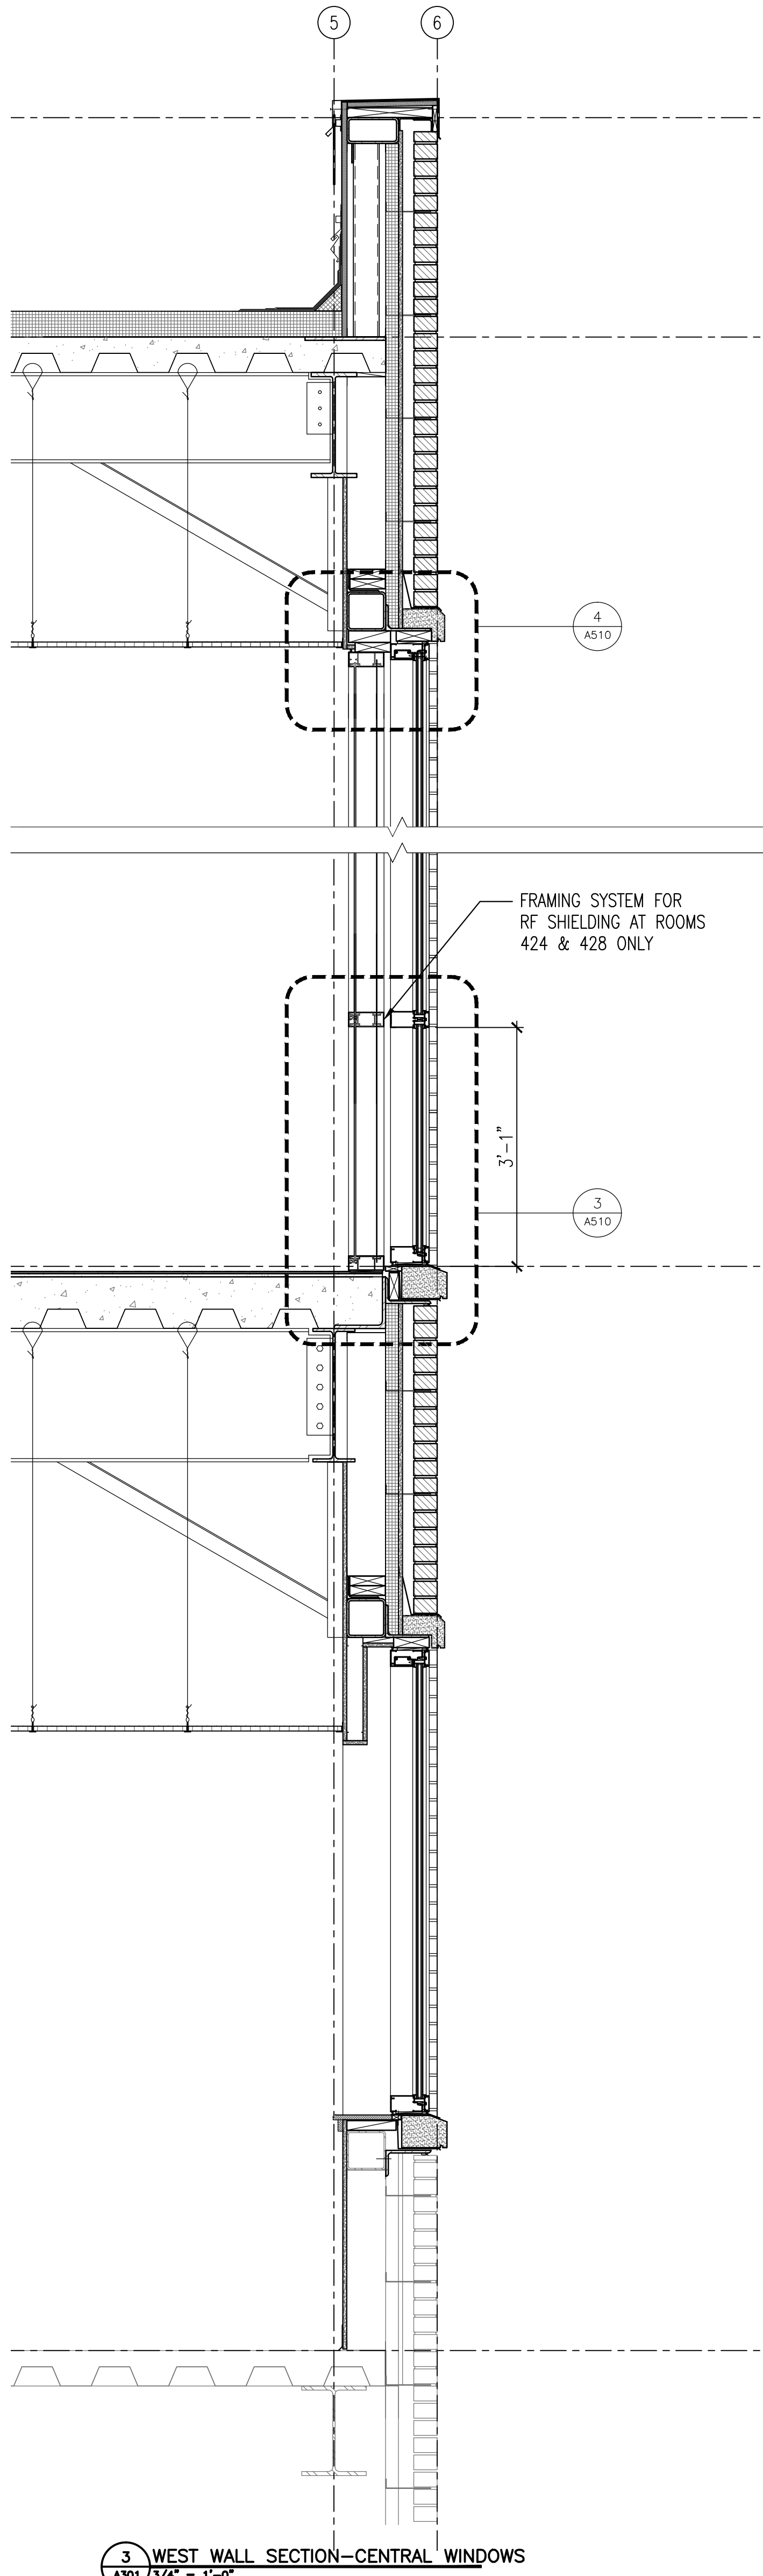

3 WEST WALL SECTION-CENTRAL WINDOW
A301 $3/4" = 1'-0"$

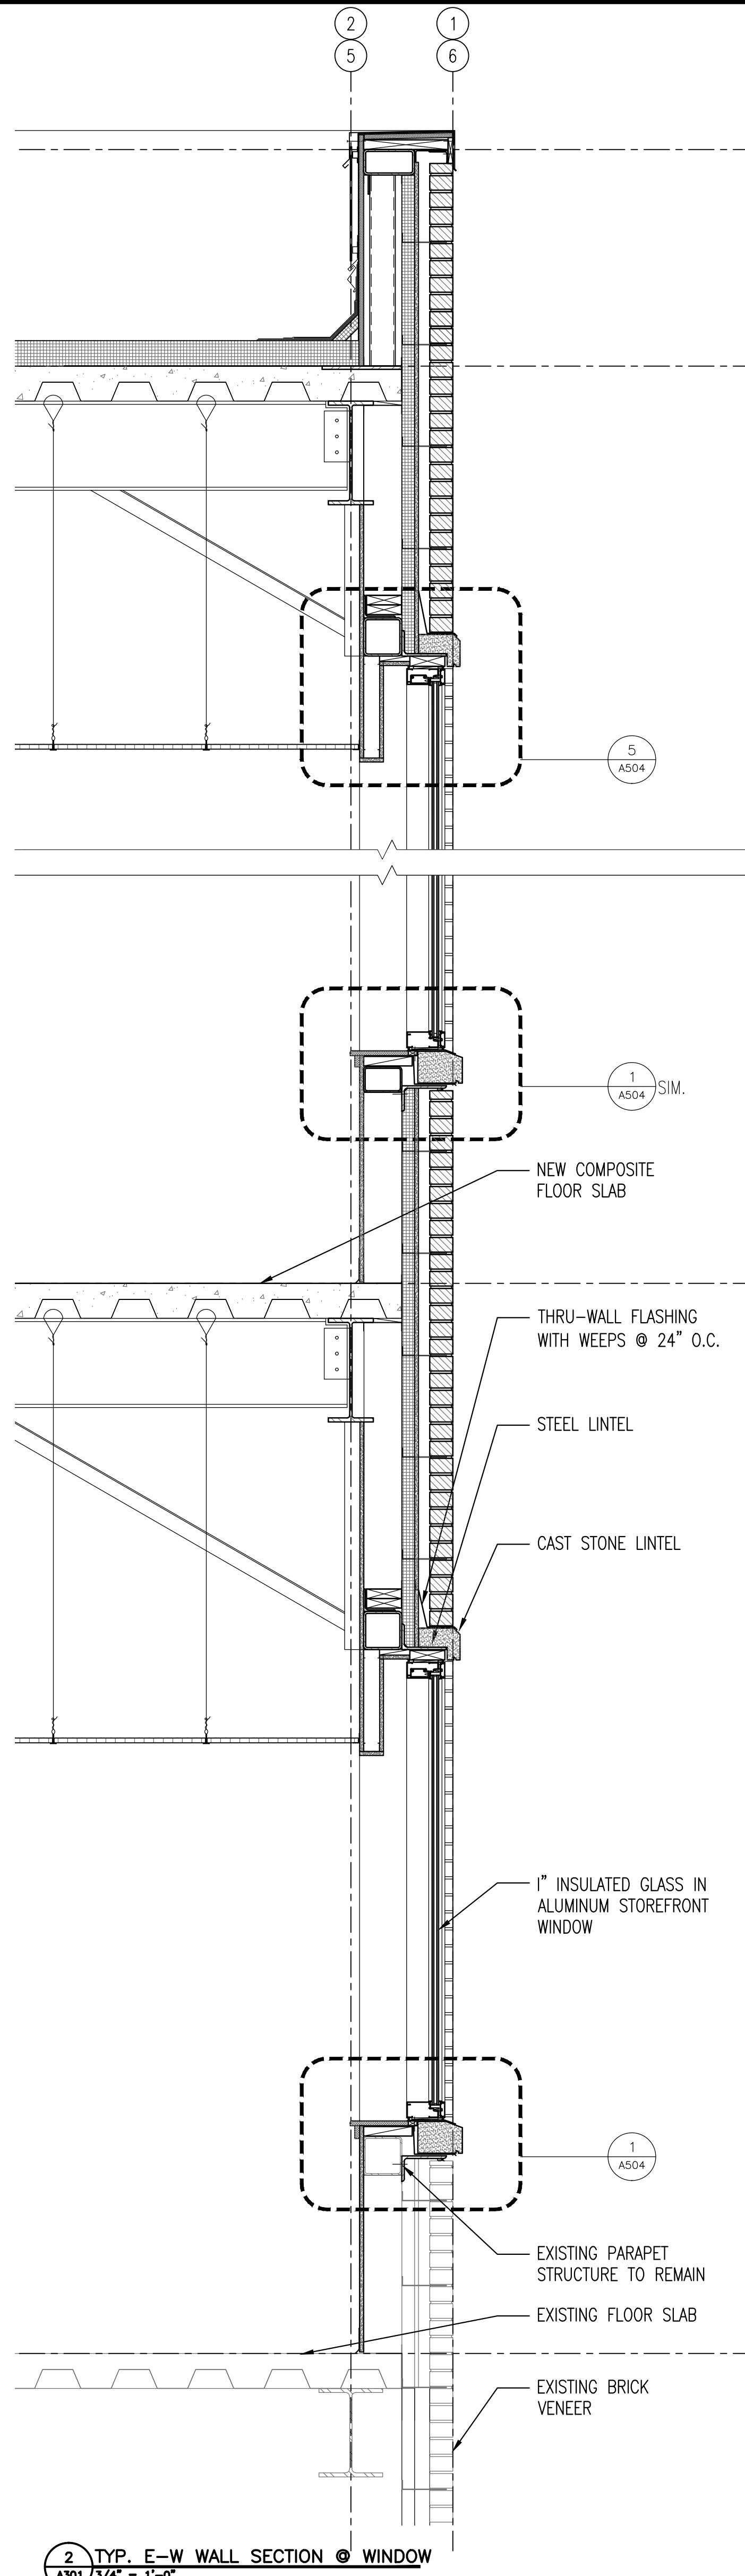

2 TYP. E-W WALL SECTION @ WINDOW
A301 $\frac{3}{4}'' = 1'-0''$

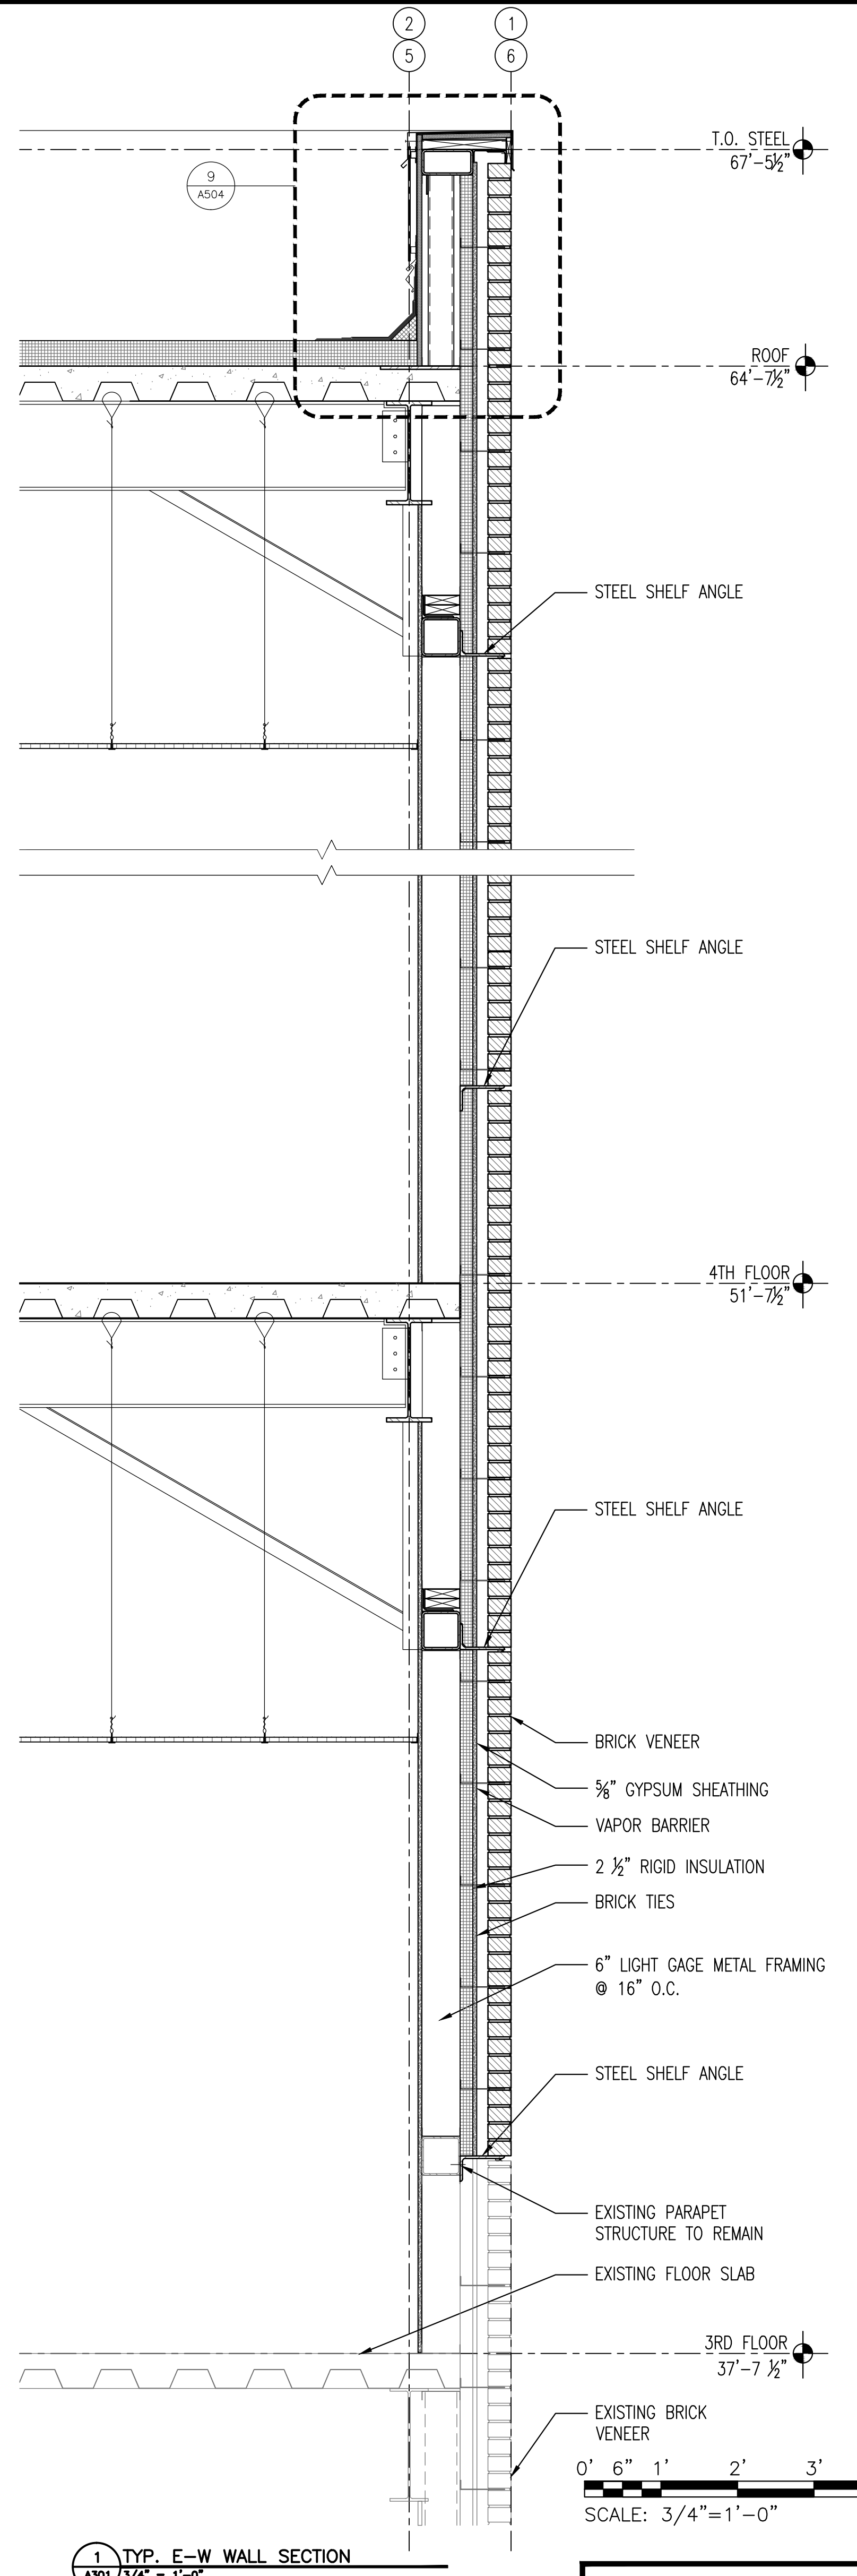

1 TYP. E-W WALL SECTION
A301 3/4" = 1'-0"

<div>Revisions:</div> <div>Date</div>	CONSULTANTS:	<div></div>	<div>ARCHITECT:</div> <div></div> <div>590 Means Street NW, Suite 200 Atlanta, GA 30318 404.214.9774</div>	<div>Drawing Title:</div> <div>WALL SECTIONS</div>	<div>Project Number:</div> <div>667-083</div>	<div>Project Title:</div> <div>EXPAND RADIOLOGY AND SPS OVERTON BROOKS VAMC</div>	<div>Project Number:</div> <div>667-083</div>	<div>OFFICE OF CONSTRUCTION AND FACILITIES MANAGEMENT</div> <div> U.S. Department of Veterans Affairs</div>		
						<div>Building Number:</div> <div>1</div>	<div>Drawing Number:</div> <div>A301</div>			
					<div>Approved: Project Director</div>	<div>Location:</div> <div>SHREVEPORT, LA</div>	<div>Date:</div> <div>04-17-2015</div>		<div>Checked:</div> <div>XX</div>	<div>Drawn:</div> <div>XX</div>
							<div>Dwg.</div> <div>29 of 160</div>			