

4TH FLOOR DOOR AND FRAME SCHEDULE

DOOR						FRAME			FIRE RATING	HDMR SET	REMARKS	
DOOR NO.	SIZE		TYPE	MATL	TYPE	MATL	DETAIL					
	W x H	THK					HEAD	JAMB				SILL
400	3'-0" x 7'-0"	1 3/4"	B	HM	A	HM	5/A600	4/A600	8/A600	B 1-1/2HR	6H	
401	PR 3'-0" x 7'-0"	1 3/4"	B	HM	C	HM	7/A600	6/A600	8/A600	C 45MIN	12L	
402	PR 3'-0" x 7'-0"	1 3/4"	B	HM	C	HM	7/A600	6/A600	8/A600	C 45MIN	12L	
403	3'-0" x 7'-0"	1 3/4"	A	WD	A	HM	10/A600	9/A600	8/A600		5P	
404	3'-0" x 7'-0"	1 3/4"	A	WD	A	HM	10/A600	9/A600	8/A600		5I	
406	3'-0" x 7'-0"	1 3/4"	A	WD	A	HM	10/A600	9/A600	8/A600		3E	
408	PR 3'-0" x 7'-0"	1 3/4"	A	WD	A	HM	10/A600	9/A600	8/A600		10N	
409	3'-0" x 7'-0"	1 3/4"	B	WD	A	HM	10/A600	9/A600	8/A600		4I	
410	3'-0" x 7'-0"	1 3/4"	A	WD	A	HM	10/A600	9/A600	8/A600		5D	
411	PR 3'-0" x 7'-0"	1 3/4"	A	WD	A	HM	10/A600	9/A600	8/A600		10E	3
412	4'-0" x 7'-0"	1 3/4"	A	WD	A	HM	10/A600	9/A600	8/A600		5D	
413	3'-0" x 7'-0"	1 3/4"	A	WD	A	HM	10/A600	9/A600	8/A600		2L	
414	3'-0" x 7'-0"	1 3/4"	A	WD	A	HM	10/A600	9/A600	8/A600		2D	
416	4'-0" x 7'-0"	1 3/4"	B	WD	A	HM	10/A600	9/A600	8/A600		4K	
417	3'-0" x 7'-0"	1 3/4"	A	WD	A	HM	10/A600	9/A600	8/A600		3E	
418	3'-0" x 7'-0"	1 3/4"	A	WD	A	HM	10/A600	9/A600	8/A600		2L	
419	3'-0" x 7'-0"	1 3/4"	A	WD	A	HM	10/A600	9/A600	8/A600		2L	
420	3'-0" x 7'-0"	1 3/4"	A	WD	A	HM	10/A600	9/A600	8/A600		2L	
421	3'-0" x 7'-0"	1 3/4"	A	WD	A	HM	10/A600	9/A600	8/A600		2L	
422	3'-0" x 7'-0"	1 3/4"	A	WD	A	HM	10/A600	9/A600	8/A600		2L	
424	4'-0" x 7'-0"	1 3/4"	A	WD	A	HM	10/A600	9/A600	8/A600		7C	4
425	3'-0" x 7'-0"	1 3/4"	A	WD	A	HM	10/A600	9/A600	8/A600		4I	
427	3'-0" x 7'-0"	1 3/4"	A	WD	A	HM	10/A600	9/A600	8/A600		4I	
428	4'-0" x 7'-0"	1 3/4"	A	WD							7C	4
429	3'-0" x 7'-0"	1 3/4"	A	WD	A	HM	10/A600	9/A600	8/A600		4I	
430	3'-0" x 7'-0"	1 3/4"	A	WD	A	HM	10/A600	9/A600	8/A600		5	
431	PR 3'-0" x 7'-0"	1 3/4"	B	WD	A	HM	10/A600	9/A600	8/A600		12M	
432	3'-0" x 7'-0"	1 3/4"	A	WD	A	HM	10/A600	9/A600	8/A600		4Z	
434	3'-0" x 7'-0"	1 3/4"	A	WD	A	HM	10/A600	9/A600	8/A600		5	
435	3'-0" x 7'-0"	1 3/4"	A	WD	A	HM	10/A600	9/A600	8/A600		5	
437	3'-0" x 7'-0"	1 3/4"	A	WD	A	HM	10/A600	9/A600	8/A600		3I	
438	3'-0" x 7'-0"	1 3/4"	A	WD	A	HM	10/A600	9/A600	8/A600		4AB	
439	3'-0" x 7'-0"	1 3/4"	A	WD	A	HM	10/A600	9/A600	8/A600		3E	
440	3'-0" x 7'-0"	1 3/4"	B	HM	A	HM	10/A600	9/A600	8/A600	B 1-1/2HR	SH3M	
441	3'-0" x 7'-0"	1 3/4"	A	WD	A	HM	10/A600	9/A600	8/A600		2	
442	3'-0" x 7'-0"	1 3/4"	A	WD	A	HM	10/A600	9/A600	8/A600		4AB	
443	3'-0" x 7'-0"	1 3/4"	A	WD	A	HM	10/A600	9/A600	8/A600		4AC	
444	3'-0" x 7'-0"	1 3/4"	A	WD	A	HM	10/A600	9/A600	8/A600		4AC	
445	3'-0" x 7'-0"	1 3/4"	A	WD	A	HM	10/A600	9/A600	8/A600		4AC	
446	3'-0" x 7'-0"	1 3/4"	A	WD	A	HM	10/A600	9/A600	8/A600		4AC	
447	3'-0" x 7'-0"	1 3/4"	A	WD	A	HM	10/A600	9/A600	8/A600		4AC	
448	3'-0" x 7'-0"	1 3/4"	A	WD	A	HM	10/A600	9/A600	8/A600		4AC	
449	3'-0" x 7'-0"	1 3/4"	A	WD	A	HM	10/A600	9/A600	8/A600		SH 3C	
450	3'-0" x 7'-0"	1 3/4"	A	WD	A	HM	10/A600	9/A600	8/A600		SH 3C	
451	4'-0" x 7'-0"	1 3/4"	A	WD	A	HM	10/A600	9/A600	8/A600		1B	
453	3'-0" x 7'-0"	1 3/4"	A	WD	A	HM	10/A600	9/A600	8/A600		1V	
454A	3'-0" x 7'-0"	1 3/4"	A	WD	A	HM	10/A600	9/A600	8/A600		2C	
454B	3'-0" x 7'-0"	1 3/4"	A	WD	A	HM	10/A600	9/A600	8/A600		2D	
454C	3'-0" x 7'-0"	1 3/4"	A	WD	A	HM	10/A600	9/A600	8/A600		2C	
455	3'-0" x 7'-0"	1 3/4"	A	WD	A	HM	10/A600	9/A600	8/A600		1V	
456	3'-0" x 7'-0"	1 3/4"	A	WD	A	HM	10/A600	9/A600	8/A600		1V	


5TH FLOOR DOOR AND FRAME SCHEDULE

DOOR						FRAME				FIRE RATING	HDWR SET	REMARKS
DOOR NO.	SIZE		TYPE	MATL	TYPE	MATL	DETAIL					
	W x H	THK					HEAD	JAMB	SILL			
500	3'-0" x 7'-0"	1 3/4"	B	HM	A	HM	5/A600	4/A600	8/A600	B 1-1/2HR	GJ	
501	3'-0" x 7'-0"	1 3/4"	A	HM	B	HM	5/A600	4/A600	4/A303		E3	


3RD FLOOR DOOR AND FRAME SCHEDULE

DOOR NO.	DOOR				FRAME					FIRE RATING	HDWR SET	REMARKS
	SIZE		TYPE	MATL	TYPE	MATL	DETAIL					
	W x H	THK					HEAD	JAMB	SILL			
300	3'-0" x 7'-0"	1 3/4"	B	HM	A	HM	5/A600	4/A600	8/A600		6H	
301A	PR 3'-0" x 7'-0"	1 3/4"	B	HM	C	HM	7/A600	6/A600	8/A600	B 1-1/2HR	12K	
301B	3'-0" x 7'-0"	1 3/4"	A	HM	B	HM	3/A600	2/A600	1/A600		E3	
302	PR 3'-0" x 7'-0"	1 3/4"	B	HM	C	HM	7/A600	6/A600	8/A600	C 45MIN	SH 11A	
303	3'-0" x 7'-0"	1 3/4"	A	WD	A	HM	10/A600	9/A600	8/A600		5H 3J	
304	3'-0" x 7'-0"	1 3/4"	A	WD	A	HM	10/A600	9/A600	8/A600		1	
305	3'-0" x 7'-0"	1 3/4"	A	WD	A	HM	10/A600	9/A600	8/A600		2	
306	3'-0" x 7'-0"	1 3/4"	A	WD	A	HM	10/A600	9/A600	8/A600		1	
307	3'-0" x 7'-0"	1 3/4"	A	WD	A	HM	10/A600	9/A600	8/A600		2	
308	3'-0" x 7'-0"	1 3/4"	A	WD	A	HM	10/A600	9/A600	8/A600		1S	
309	3'-0" x 7'-0"	1 3/4"	A	WD	A	HM	10/A600	9/A600	8/A600		5M	
310	3'-0" x 7'-0"	1 3/4"	A	WD	A	HM	10/A600	9/A600	8/A600		5N	
311	3'-0" x 7'-0"	1 3/4"	A	WD	A	HM	10/A600	9/A600	8/A600		5M	
312	3'-0" x 7'-0"	1 3/4"	A	WD	A	HM	10/A600	9/A600	8/A600		5M	
314	3'-0" x 7'-0"	1 3/4"	A	WD	A	HM	10/A600	9/A600	8/A600		1	
315A	PR 3'-0" x 7'-0"	1 3/4"	B	HM	A	HM	10/A600	9/A600	8/A600		SH 11B	
315B	PR 3'-0" x 7'-0"	1 3/4"	B	HM	A	HM	10/A600	9/A600	8/A600		8E	
317A	4'-0" x 7'-0"	1 3/4"	D	PL							7C	1
317B	4'-0" x 7'-0"	1 3/4"	D	PL							7C	1
318	PR 3'-0" x 7'-0"	1 3/4"	A	WD	A	HM	10/A600	9/A600	8/A600		11	
319	3'-0" x 7'-0"	1 3/4"	A	WD	A	HM	10/A600	9/A600	8/A600		5	
320A	3'-0" x 7'-0"	1 3/4"	B	WD	A	HM	10/A600	9/A600	8/A600		4Z	
320B	3'-0" x 7'-0"	1 3/4"	A	WD	A	HM	10/A600	9/A600	8/A600		5P	
321A	4'-0" x 7'-0"	1 3/4"	B	WD	A	HM	10/A600	9/A600	8/A600		4D	
321B	4'-0" x 7'-0"	1 3/4"	A	WD	A	HM	10/A600	9/A600	8/A600		5B	
322	4'-0" x 7'-0"	1 3/4"	C	WD	A	HM	10/A600	9/A600	8/A600		SH 3K	2
325	PR 3'-0" x 7'-0"	1 3/4"	D	PL							13A	1
326	3'-0" x 7'-0"	1 3/4"	A	WD	A	HM	10/A600	9/A600	8/A600		1U	
327	3'-0" x 7'-0"	1 3/4"	A	WD	A	HM	10/A600	9/A600	8/A600		5D	
329	3'-0" x 7'-0"	1 3/4"	A	WD	A	HM	10/A600	9/A600	8/A600		5M	
330A	3'-0" x 7'-0"	1 3/4"	A	WD	A	HM	10/A600	9/A600	8/A600		1T	
330B	3'-0" x 7'-0"	1 3/4"	A	WD	A	HM	10/A600	9/A600	8/A600		SH 3L	
331A	3'-0" x 7'-0"	1 3/4"	A	WD	A	HM	10/A600	9/A600	8/A600		1T	
331B	3'-0" x 7'-0"	1 3/4"	A	WD	A	HM	10/A600	9/A600	8/A600		SH 3L	
332	3'-0" x 7'-0"	1 3/4"	A	WD	A	HM	10/A600	9/A600	8/A600		3E	
333	4'-0" x 7'-0"	1 3/4"	B	WD	A	HM	10/A600	9/A600	8/A600		4A	
334	3'-0" x 7'-0"	1 3/4"	A	WD	A	HM	10/A600	9/A600	8/A600		5M	
335	3'-0" x 7'-0"	1 3/4"	A	WD	A	HM	10/A600	9/A600	8/A600		4AB	
336	3'-0" x 7'-0"	1 3/4"	A	WD	A	HM	10/A600	9/A600	8/A600		2	
337	3'-0" x 7'-0"	1 3/4"	B	HM	A	HM	10/A600	9/A600	8/A600	B1-1/2HR	SH 3M	
339	3'-0" x 7'-0"	1 3/4"	A	WD	A	HM	10/A600	9/A600	8/A600		SH 3N	
340	3'-0" x 7'-0"	1 3/4"	A	WD	A	HM	10/A600	9/A600	8/A600		3D	
341	3'-0" x 7'-0"	1 3/4"	A	WD	A	HM	10/A600	9/A600	8/A600		3E	
342	3'-0" x 7'-0"	1 3/4"	A	WD	A	HM	10/A600	9/A600	8/A600		3E	
343	3'-0" x 7'-0"	1 3/4"	A	WD	A	HM	10/A600	9/A600	8/A600		3E	
344	3'-0" x 7'-0"	1 3/4"	A	WD	A	HM	10/A600	9/A600	8/A600		3E	


1. ALL HARDWARE AND FRAME BY DOOR MANUFACTURER.
2. DUTCH DOOR
3. TEMPORARY DOOR TO BE REPLACED WITH LEAD-LINED DOOR
4. RF SHIELDED DOOR

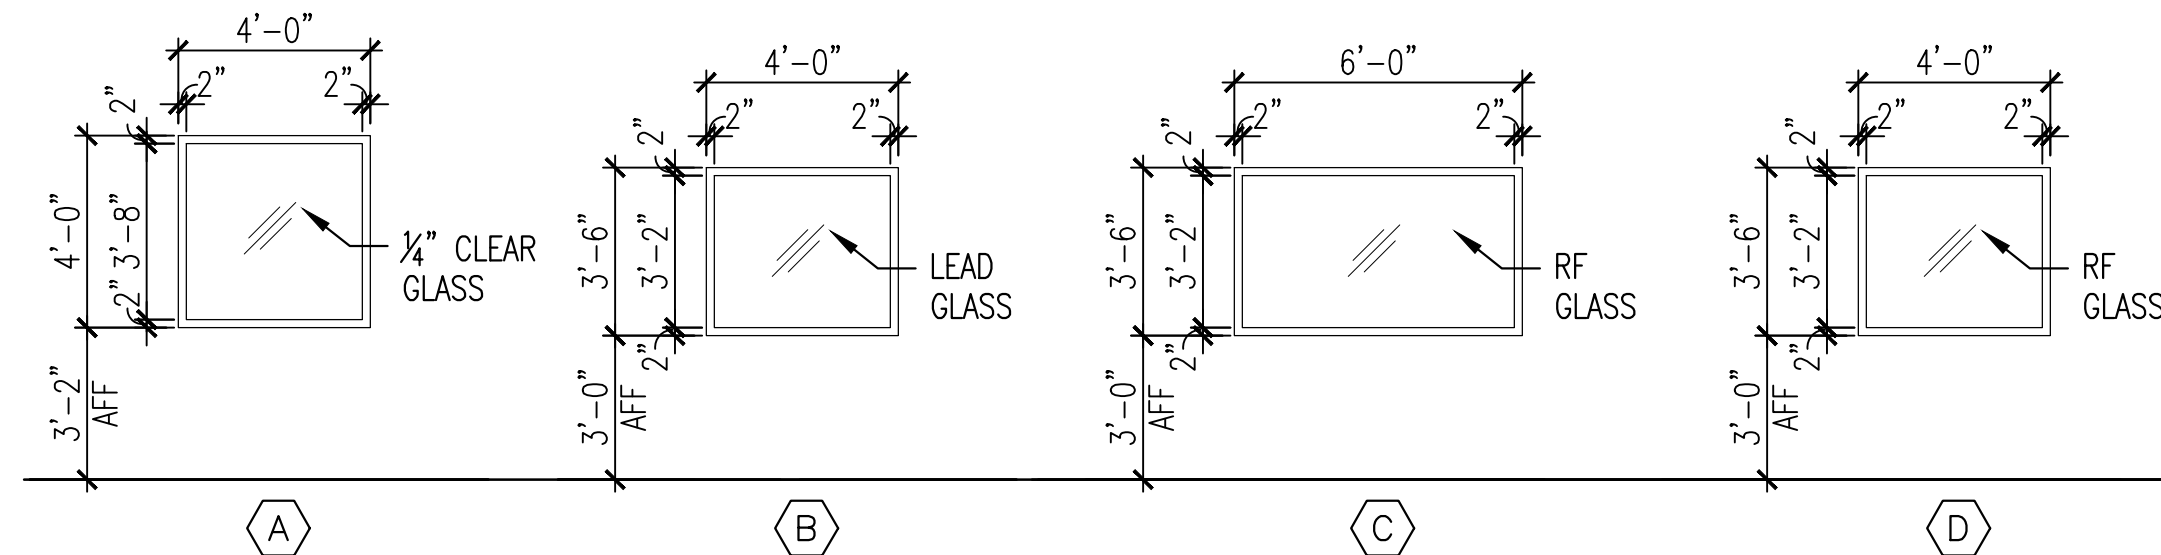

INTERIOR WINDOW TYPES

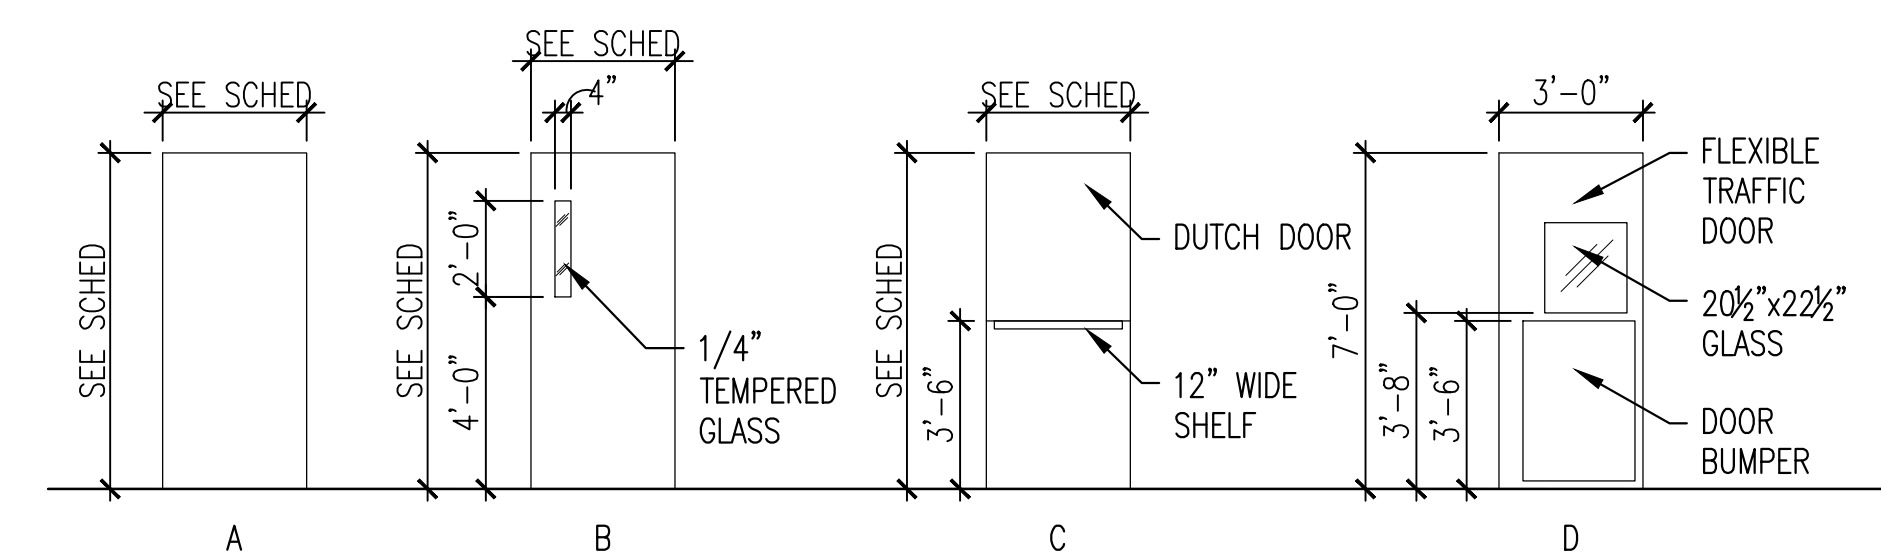
 


DOOR TYPES

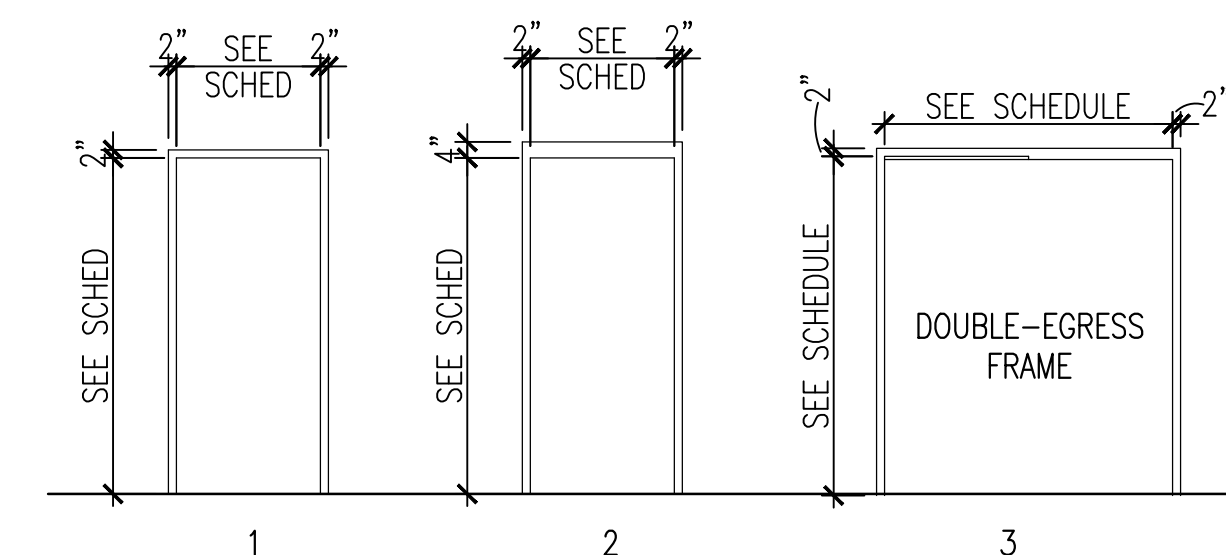

FRAME TYPES

FINAL SUBMITTAL

Project Title: EXPAND RADIOLOGY AND SPS OVERTON BROOKS VAMC			Project Number: 667-083		OFFICE OF CONSTRUCTION AND FACILITIES MANAGEMENT  
			Building Number: 1		
Location: SHREVEPORT, LA			Drawing Number: A600		
Date: 04-17-2015	Checked: XX	Drawn: XX	Dwg. 51 of 160		

OFFICE OF
CONSTRUCTION
AND FACILITIES
MANAGEMENT

VA | U.S. Department
of Veterans Affairs

CONSULTANTS:

ARCHITECT:



590 Means Street NW, Suite 200
Atlanta, GA 30318
404.214.9774

Drawing Title:

DOOR SCHEDULE AND DETAILS

Approved: Project Director

Project Title:

EXPAND RADIOLOGY AND SURGERY
OVERTON BROOKS VAMC

Location:

REPORT

 Δ

Project Number:

007-083

Drawing Number:

Dwg. 51 of 160

VA | U.S. Department
of Veterans Affairs